




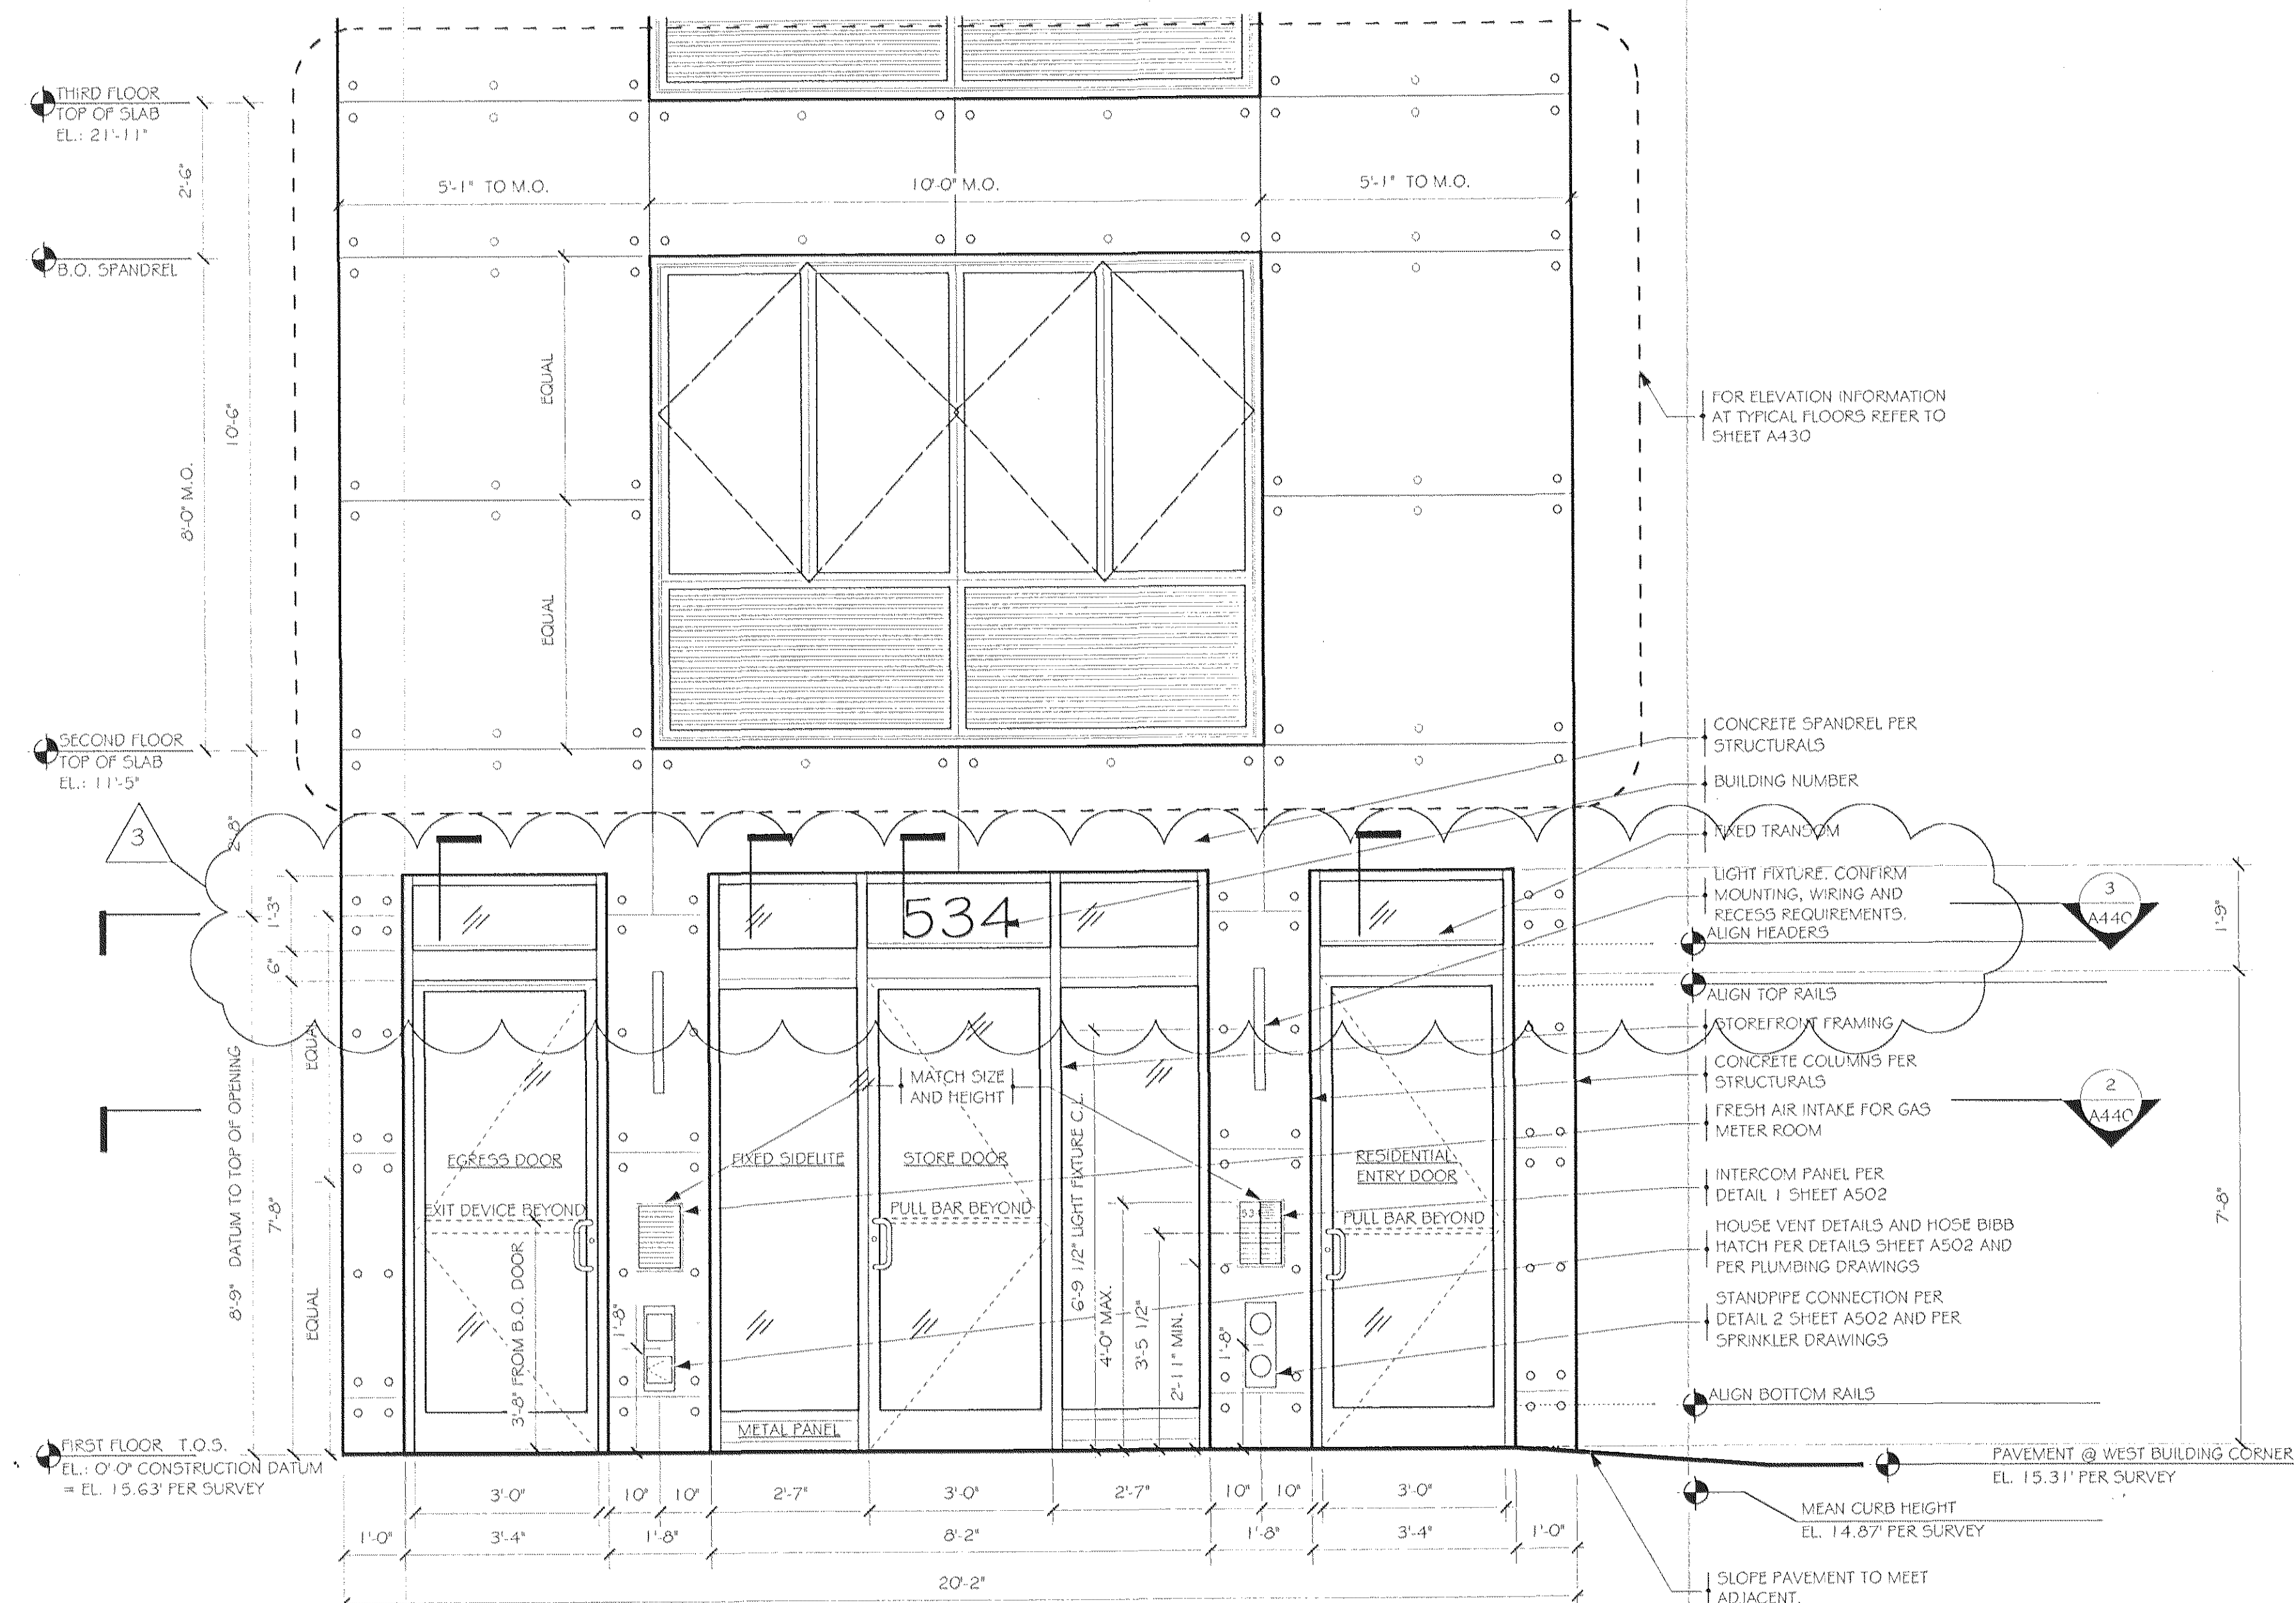

1 PARTIAL NORTH ELEVATION - STOREFRONT / ENTRY SCALE: 1/2" = 1'-0"

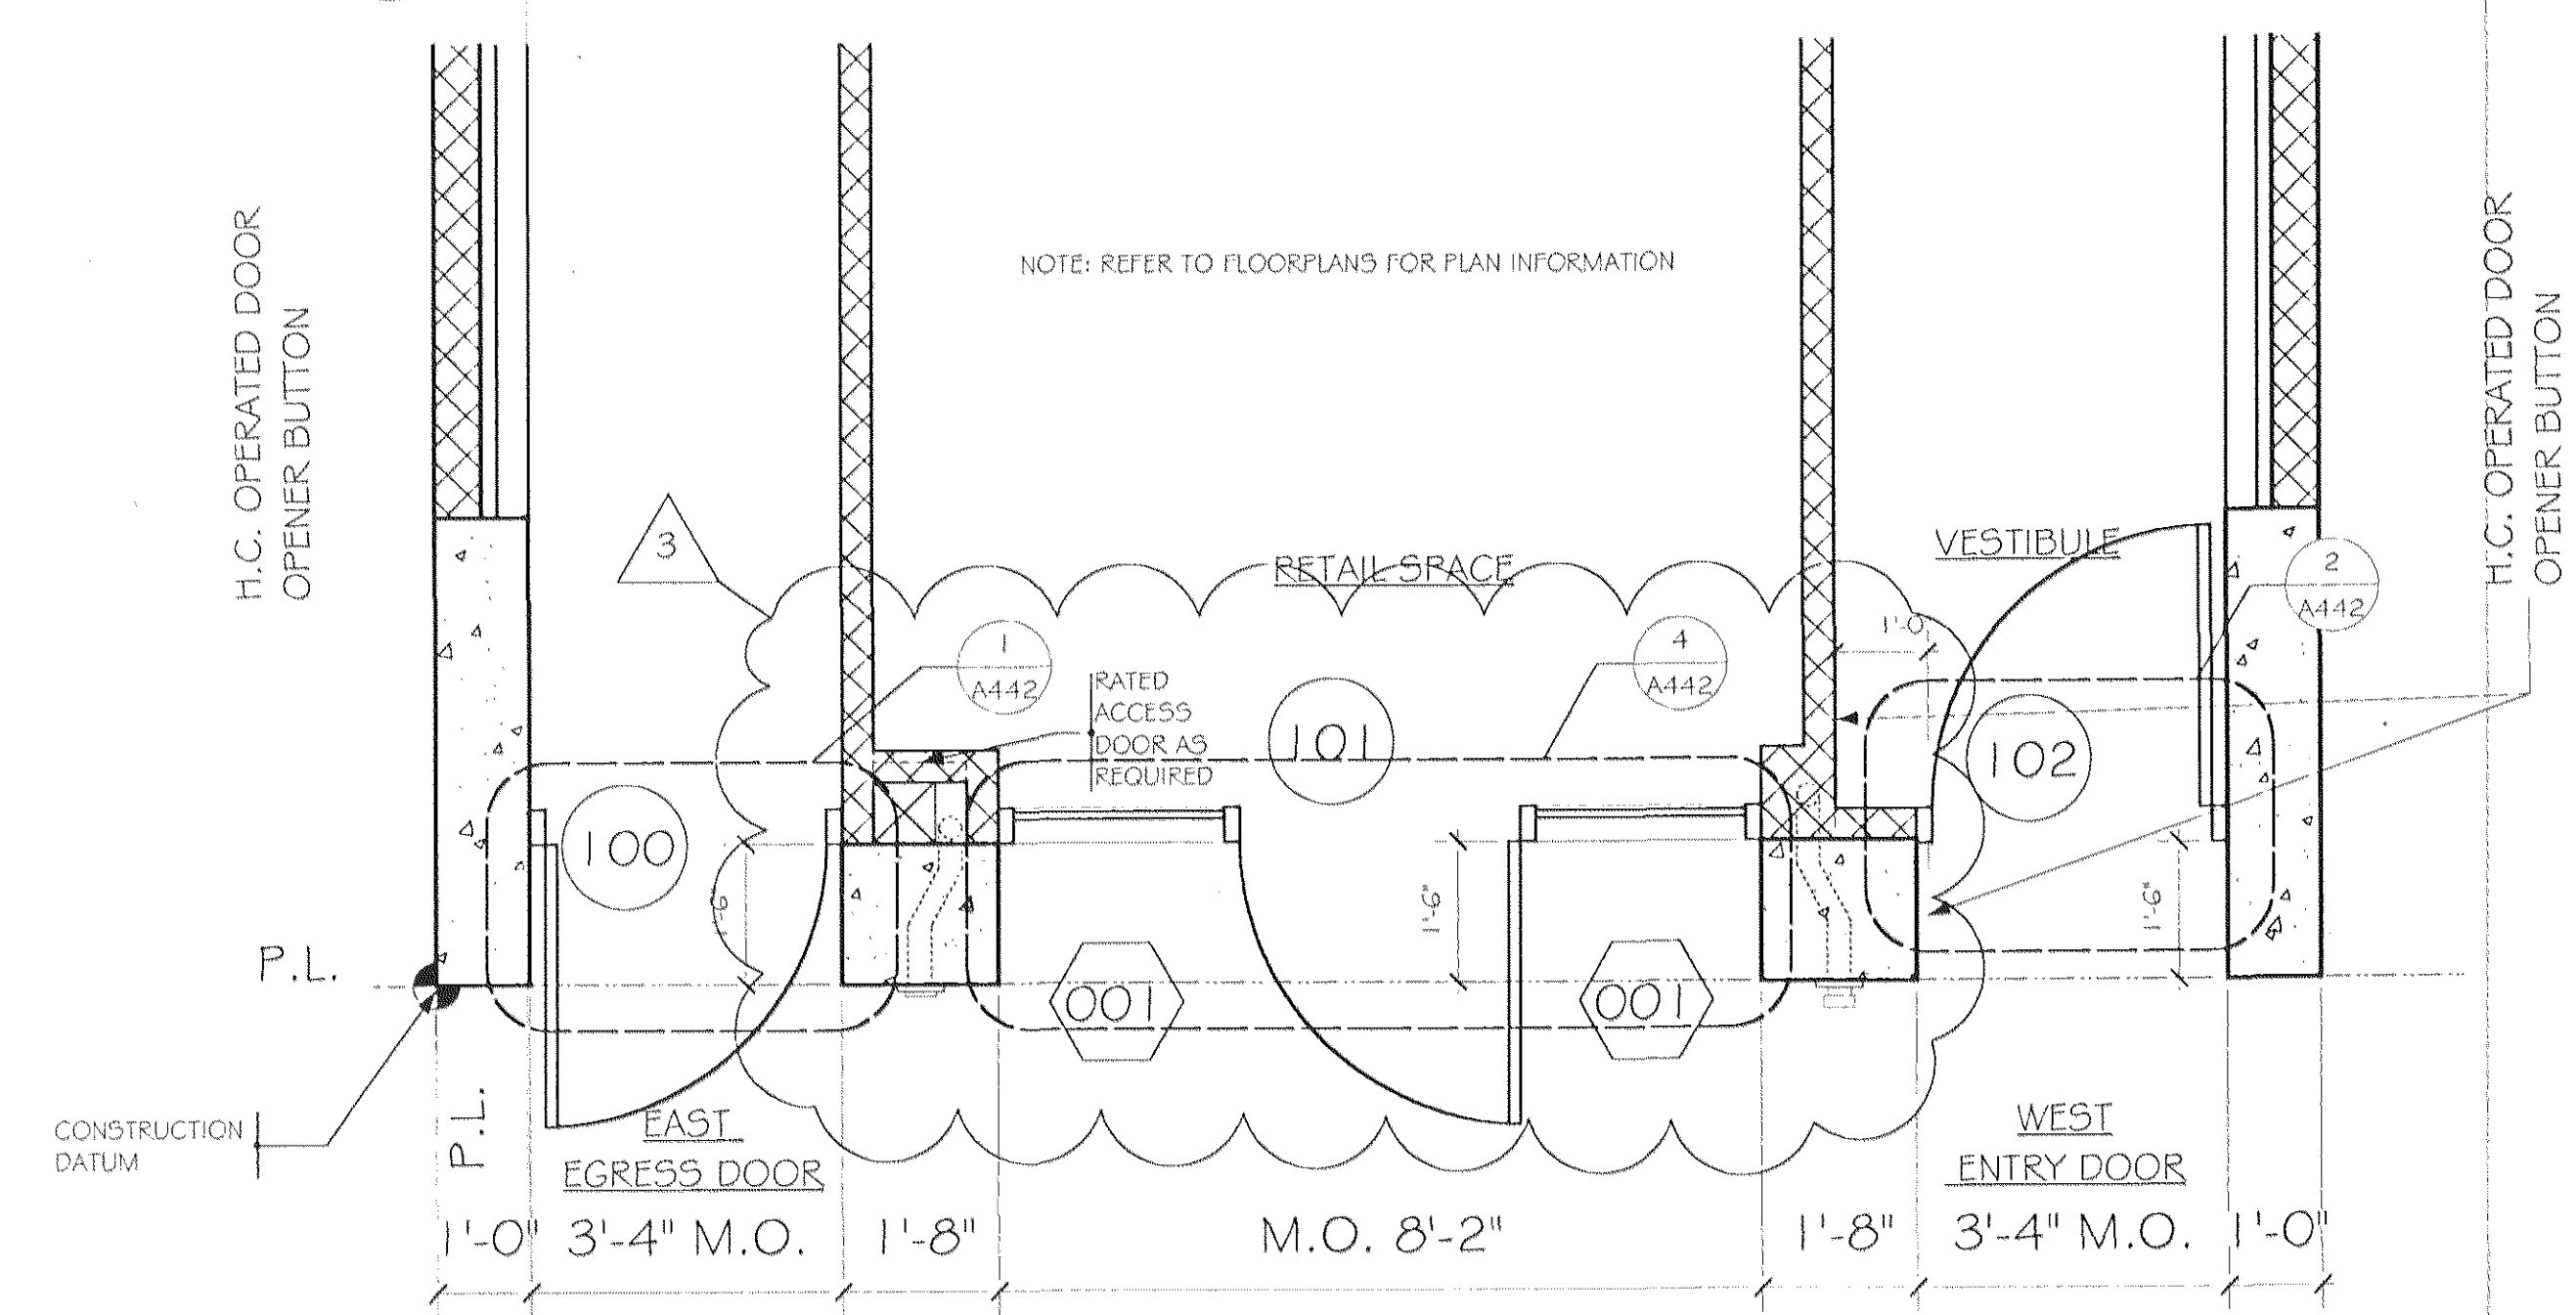

2 PARTIAL PLAN - STOREFRONT @ DOORS SCALE: 1/2" = 1'-0"

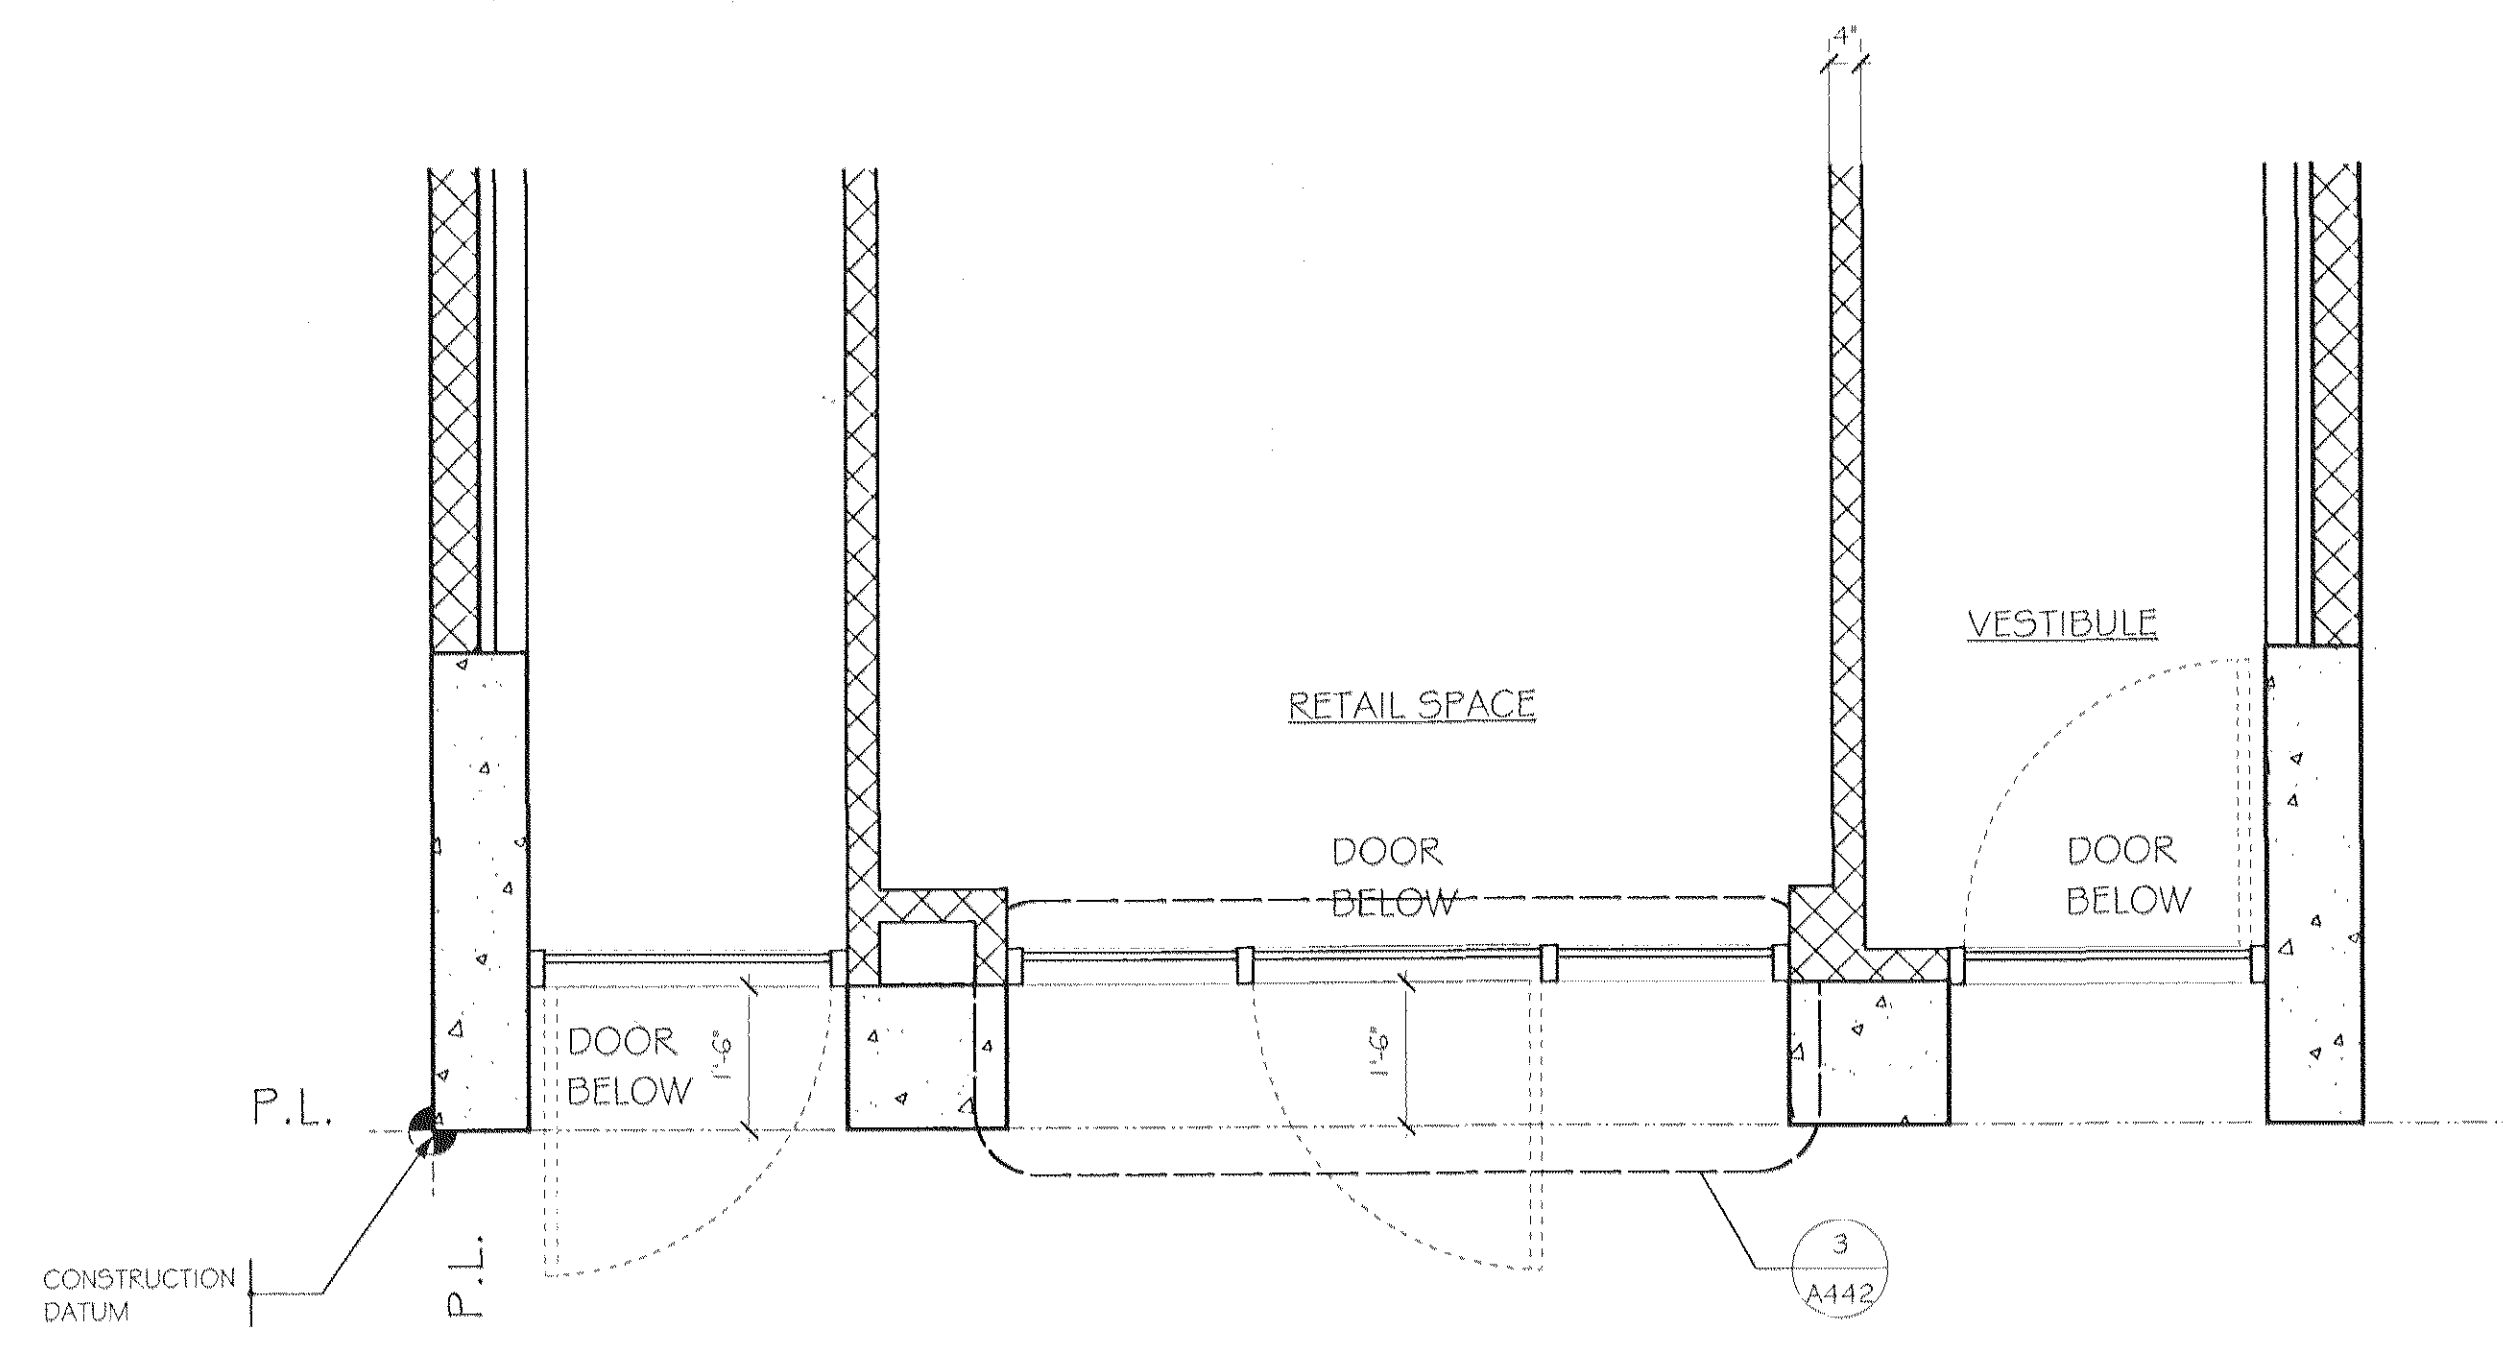

3 PARTIAL PLAN - STOREFRONT @ TRANSOM SCALE: 1/2" = 1'-0"

3	Construction Set Revisions as Noted	01.26.07
2	Construction Set Revisions as Noted	11.30.06
1	Construction Plans and Elevations	10.30.06

No.	Revision/Issue	Date
DEUCE CONDOMINIUM 534 WEST 42ND STREET New York NY 10036 ENLARGED ELEVATIONS		
Scale	AS SHOWN	Sheet No.
Date	11.30.06	A440
Drawn By	R.R.	