




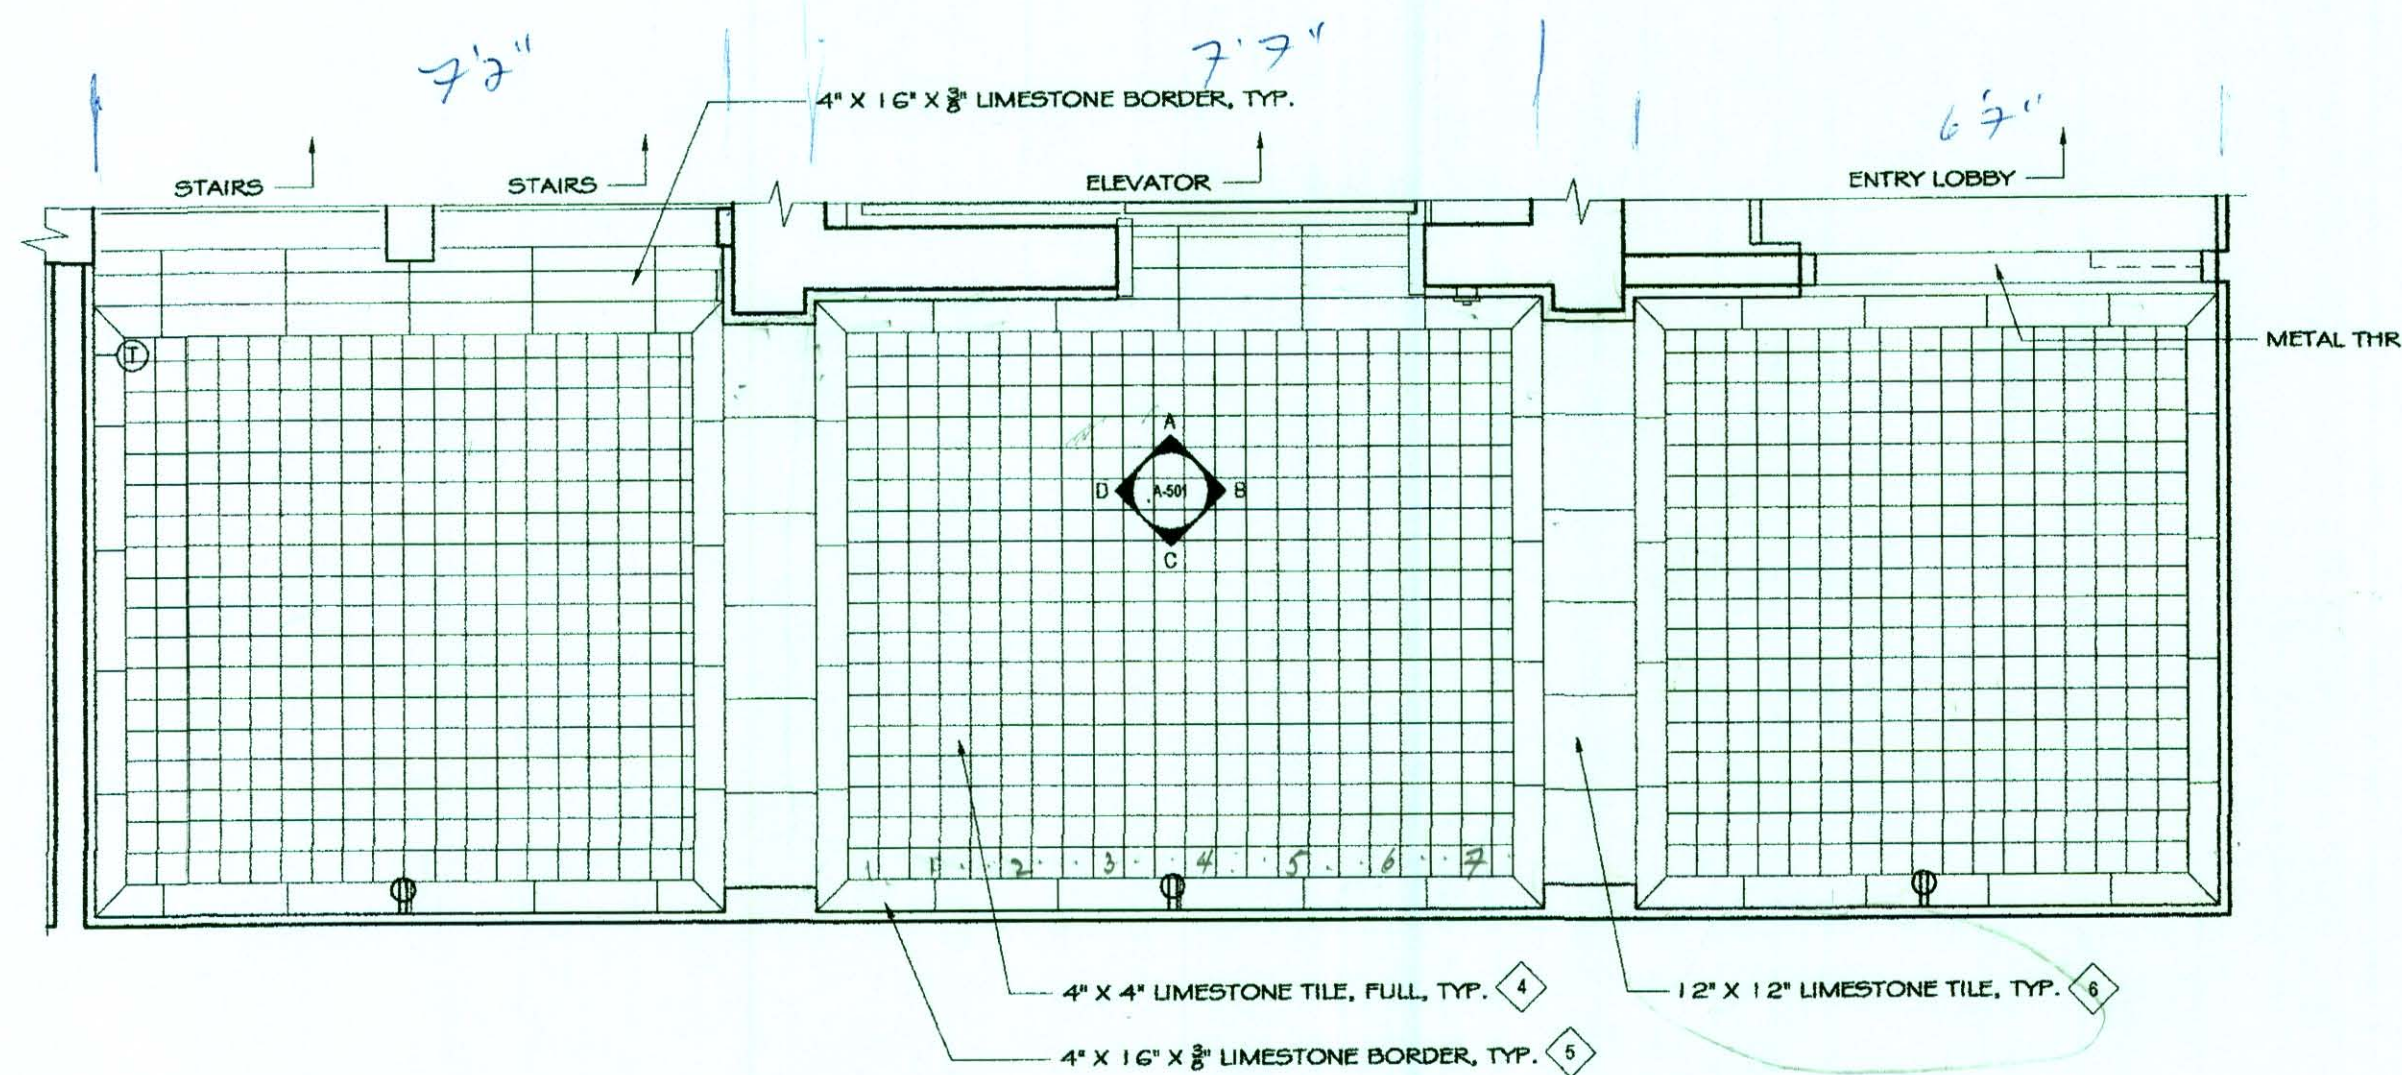


1 FLOOR PLAN
1/2" = 1'-0"

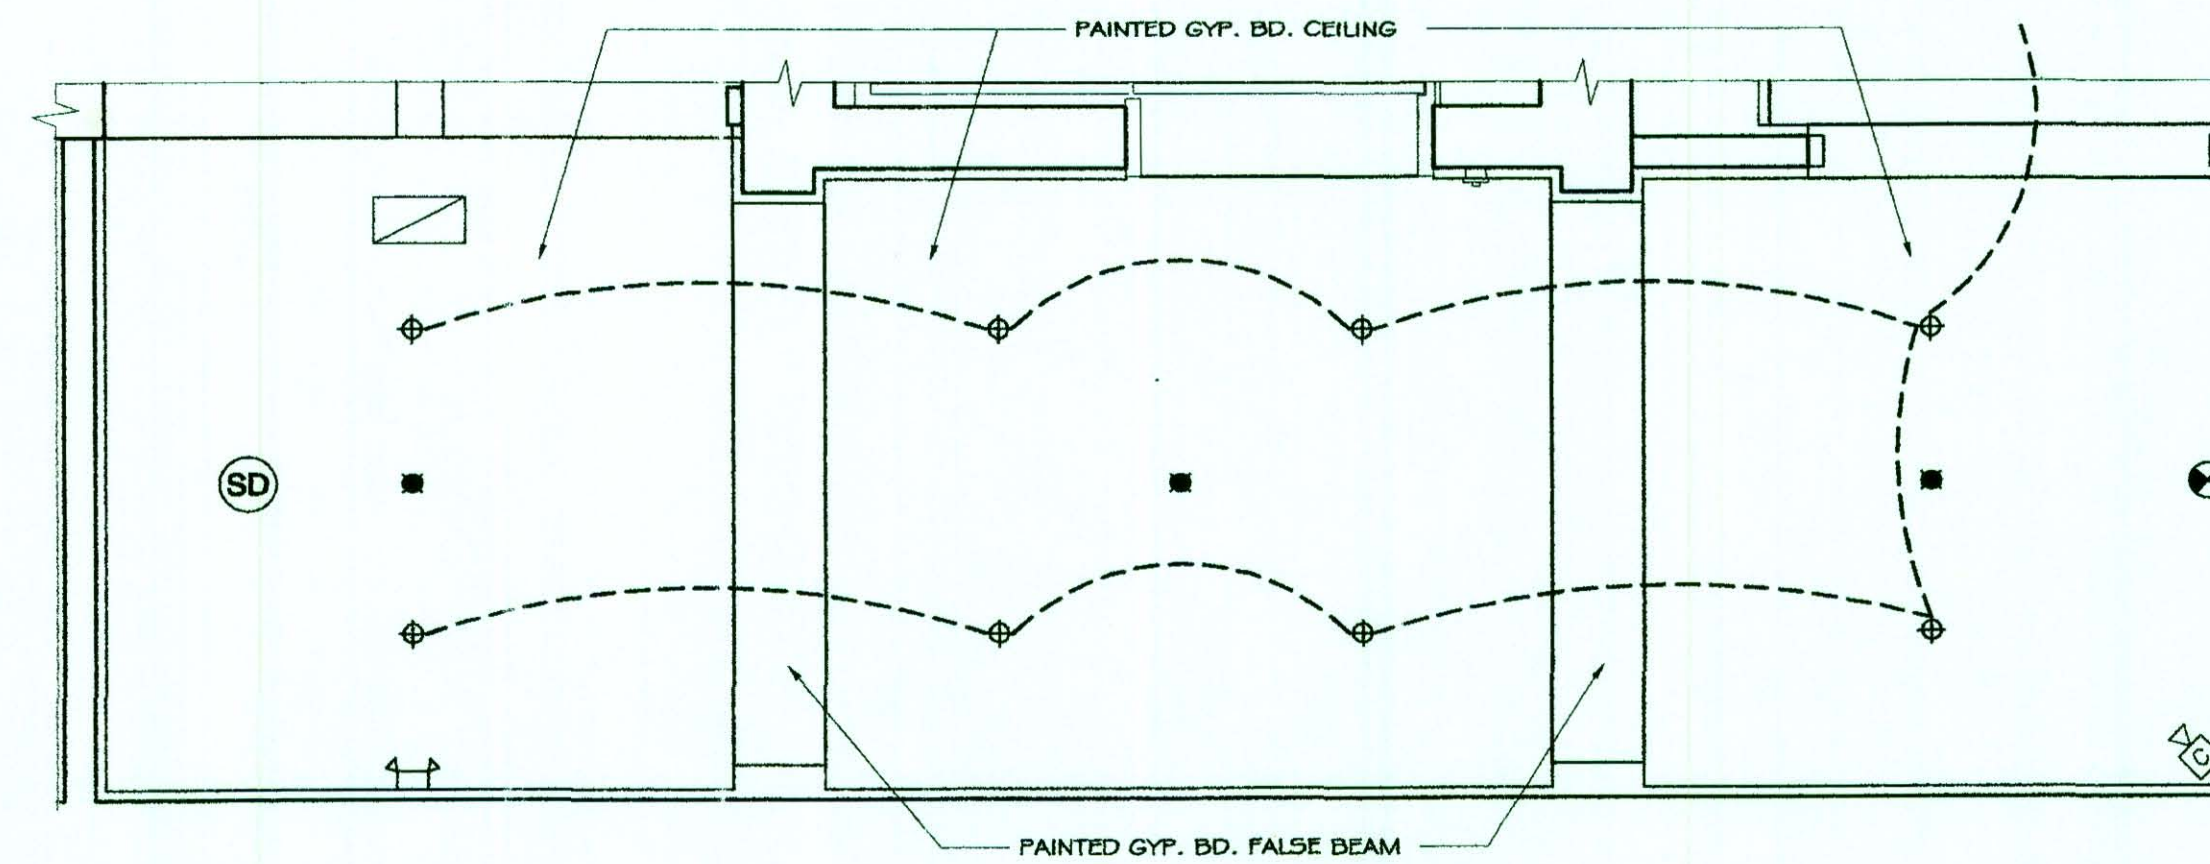


2 REFLECTED CEILING PLAN
1/2" = 1'-0"

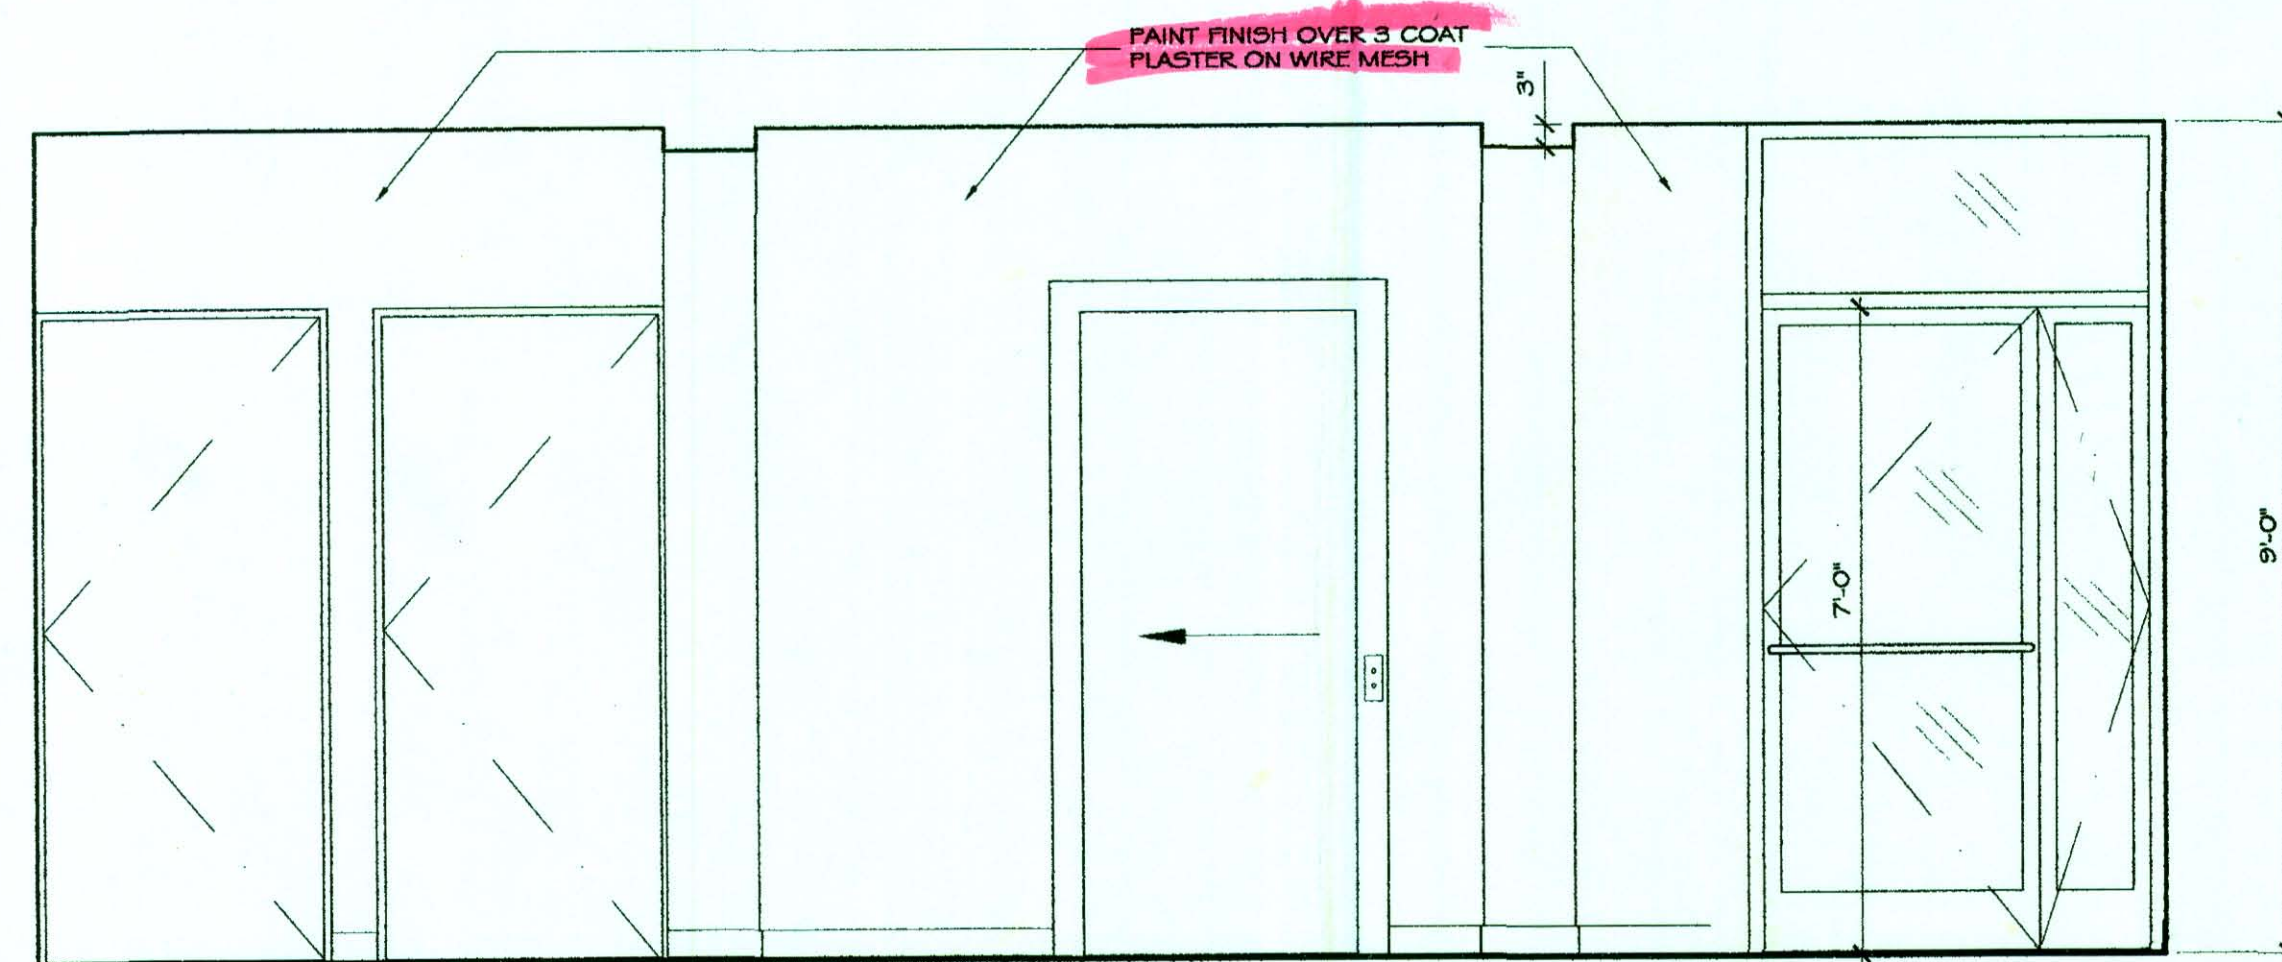

A WEST ELEVATION
1/2" = 1'-0"

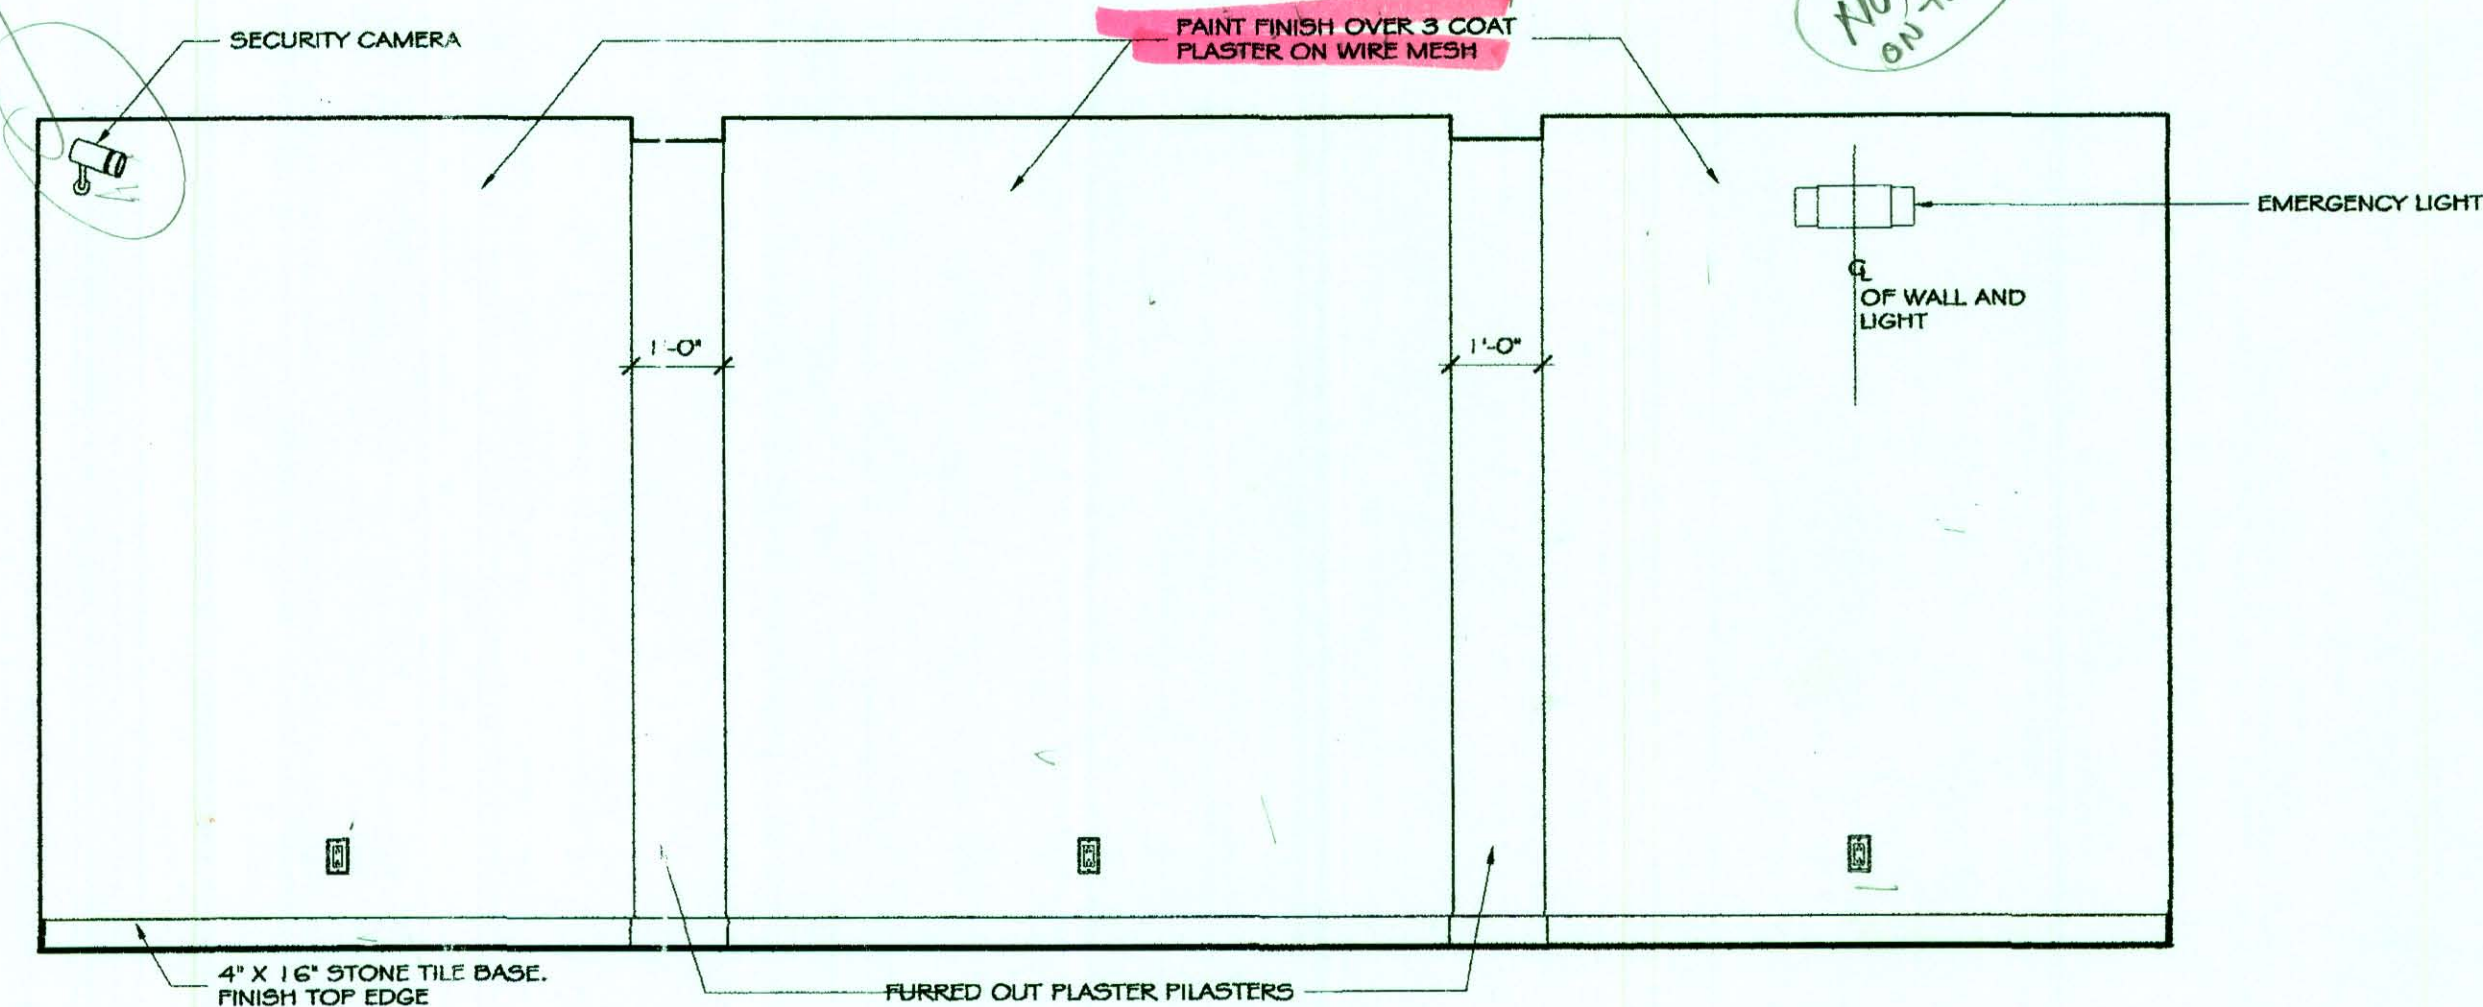

B EAST ELEVATION
1/2" = 1'-0"

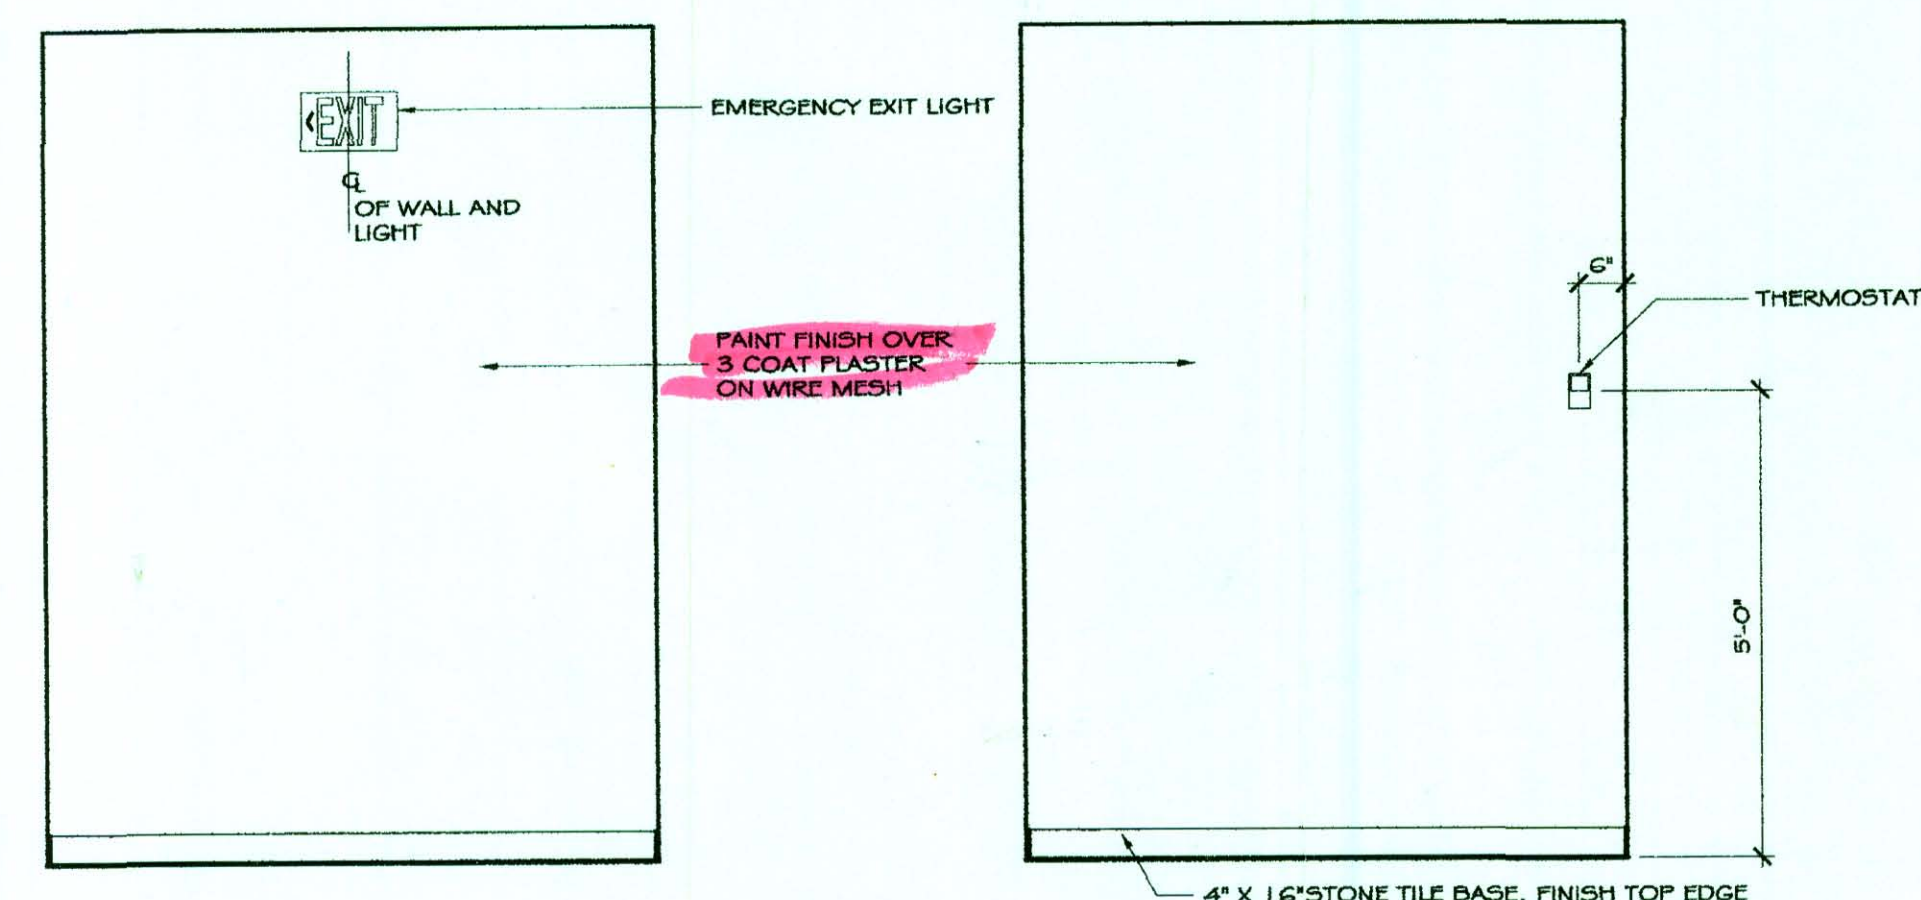

C NORTH ELEVATION
1/2" = 1'-0"

D SOUTH ELEVATION
1/2" = 1'-0"

Copyright 2005 Brian E. Boyle, AIA
All Rights Reserved
Plans, Drawings, Specifications, Designs, Ideas
shown herein, both in paper and electronic
formats are the property of Brian E. Boyle, AIA.
They shall not be used, copied and/or
reproduced, altered or disclosed by any person,
firm, corporation or other entity without the prior
written permission of Brian E. Boyle, AIA.

Brian E. Boyle A.I.A.

75 Spring Street 6th Fl.
New York, NY 10002
212.334.7422
Fax 212.334.6112

FOR LEGEND, SEE 'E' SERIES DRAWINGS

Finish Key

4 - Lagos Azul Limestone tile, 4" X 4" X 3/8" th.

5 - Lagos Azul Limestone tile, 4" X 16" X 3/8" th.

6 - Lagos Azul Limestone tile, 12" X 12" X 3/8" th.

All Stone Tile from Artistic Tile
212-727-9331

Cair Matting from Aronson's Flooring
212-243-4993

All stone flooring to receive matte sealer

ISSUED FOR CONSTRUCTION 09/20/07
ISSUED FOR OWNER REVIEW 01/12/07

No.	Revision/Issue	Date

The Deuce
534 W. 42nd Street
New York NY 10036

LOBBY
PLAN, ELEVATIONS, DETAILS

RECEIVED
SEP 21 2007
BFI CONSTRUCTION

Scale	AS NOTED	Sheet No.
Date	03-02-2007	A-601
Drawn By	CCC	