




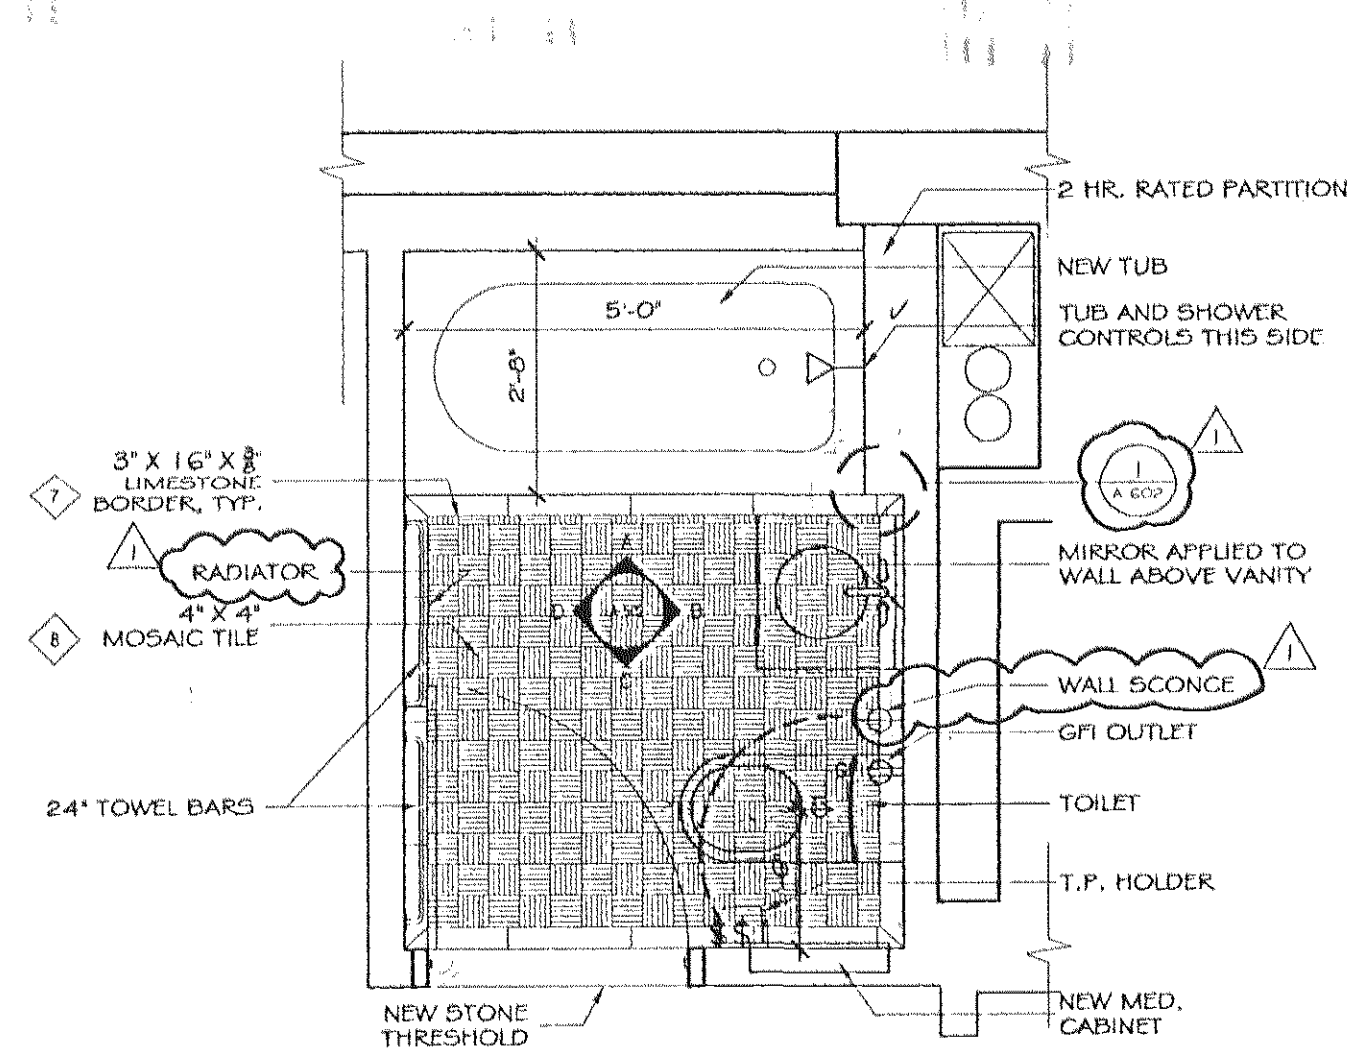


1 FLOOR PLAN
1/2" = 1'-0"

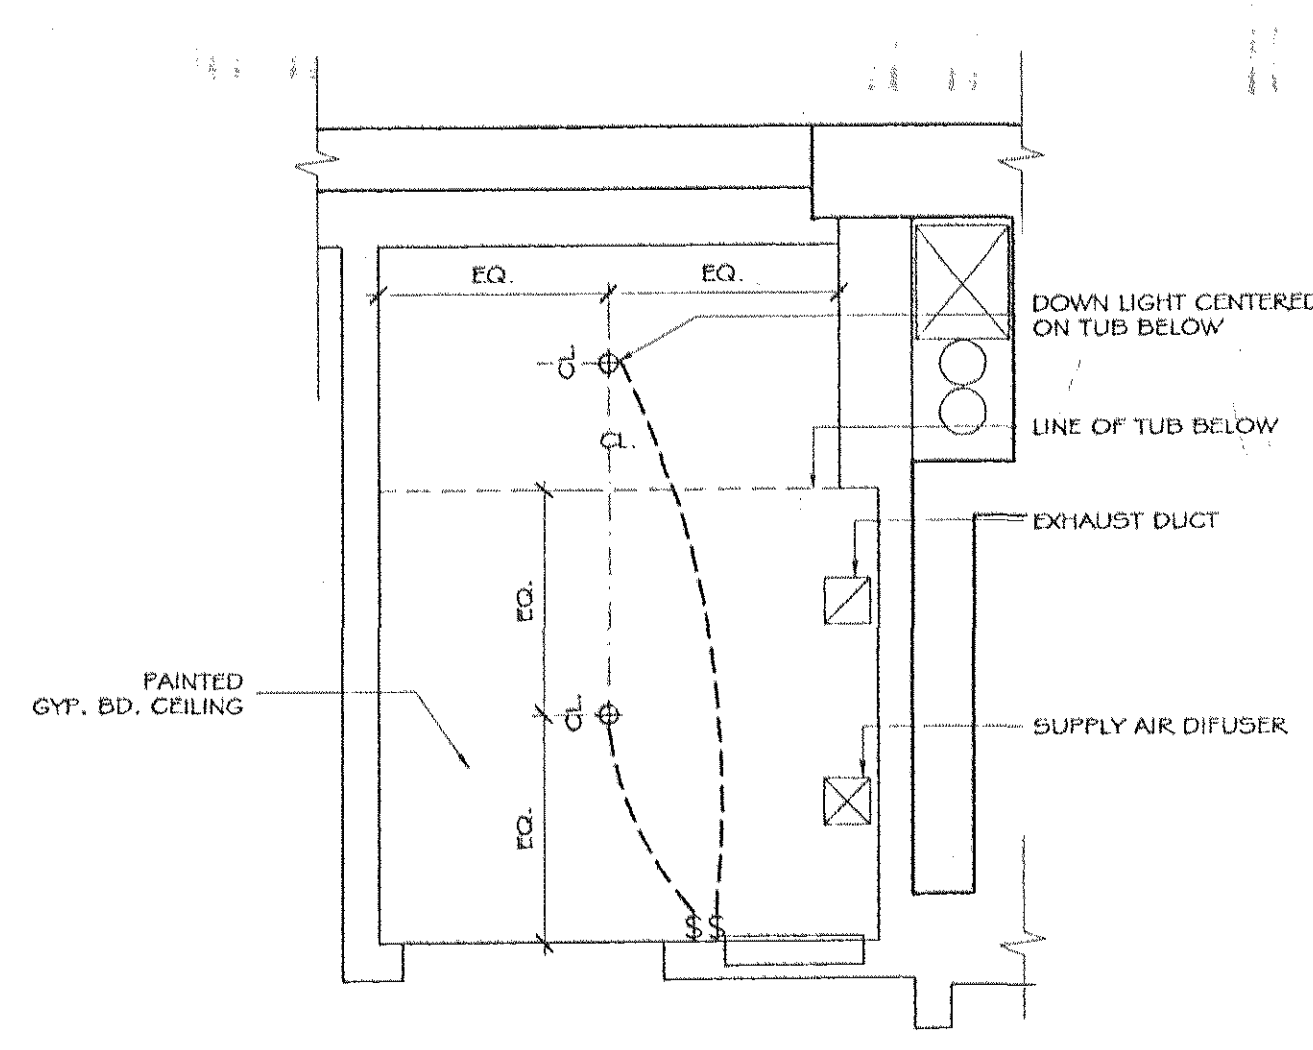


2 REFLECTED CEILING PLAN
1/2" = 1'-0"

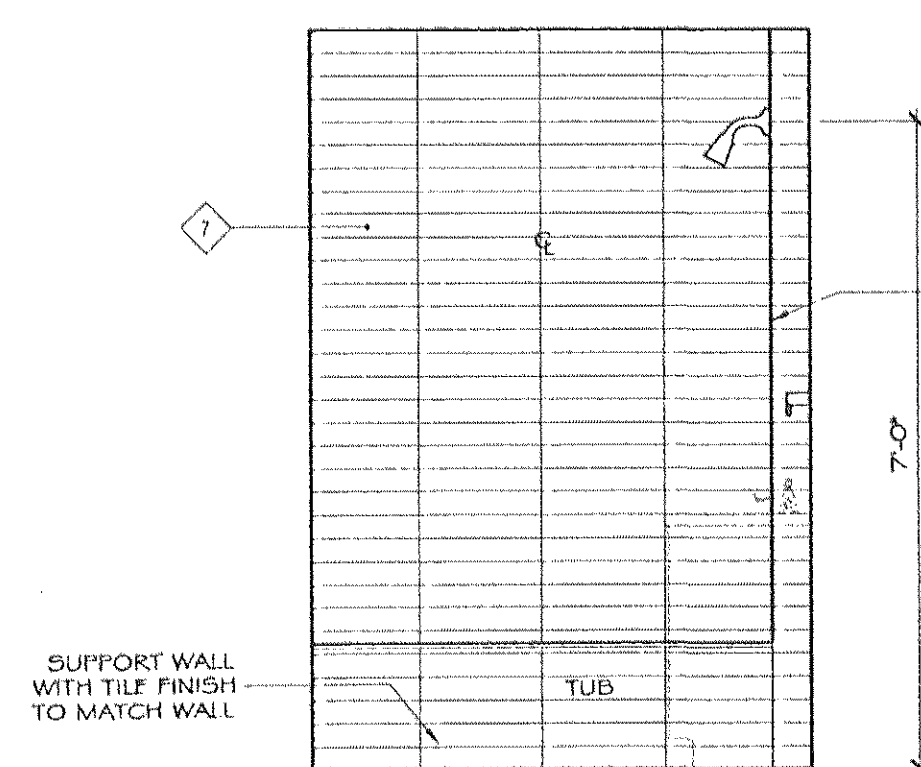


A WEST ELEVATION
1/2" = 1'-0"

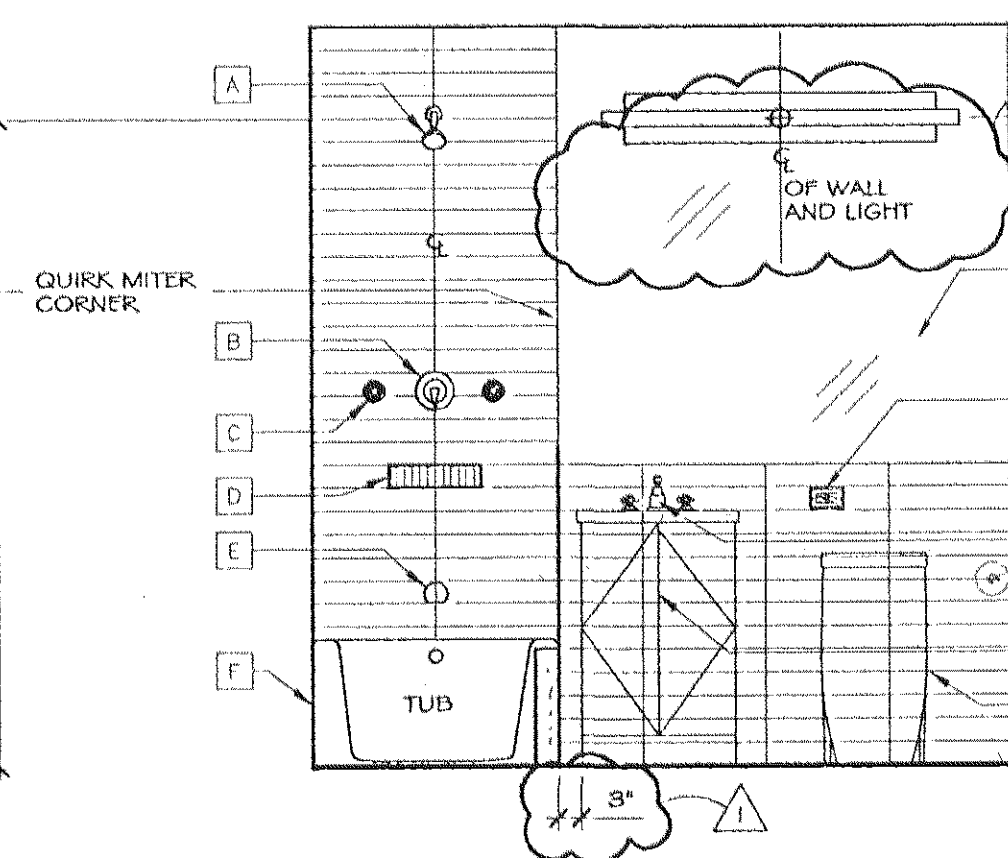


B NORTH ELEVATION
1/2" = 1'-0"

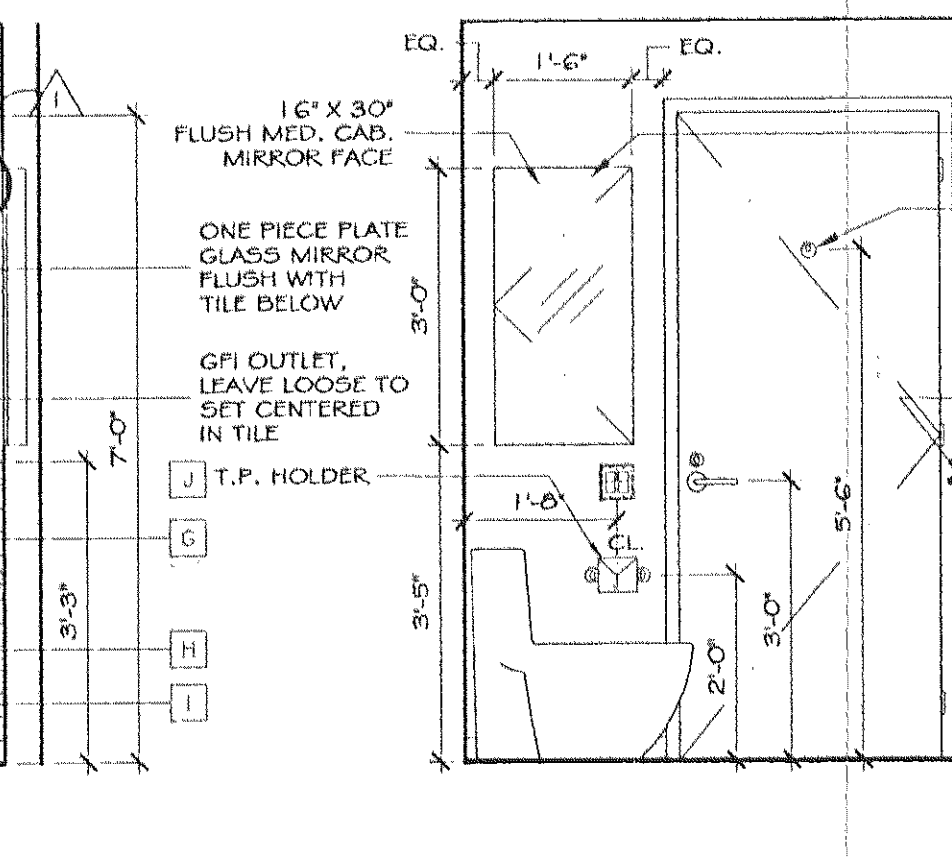


C EAST ELEVATION
1/2" = 1'-0"

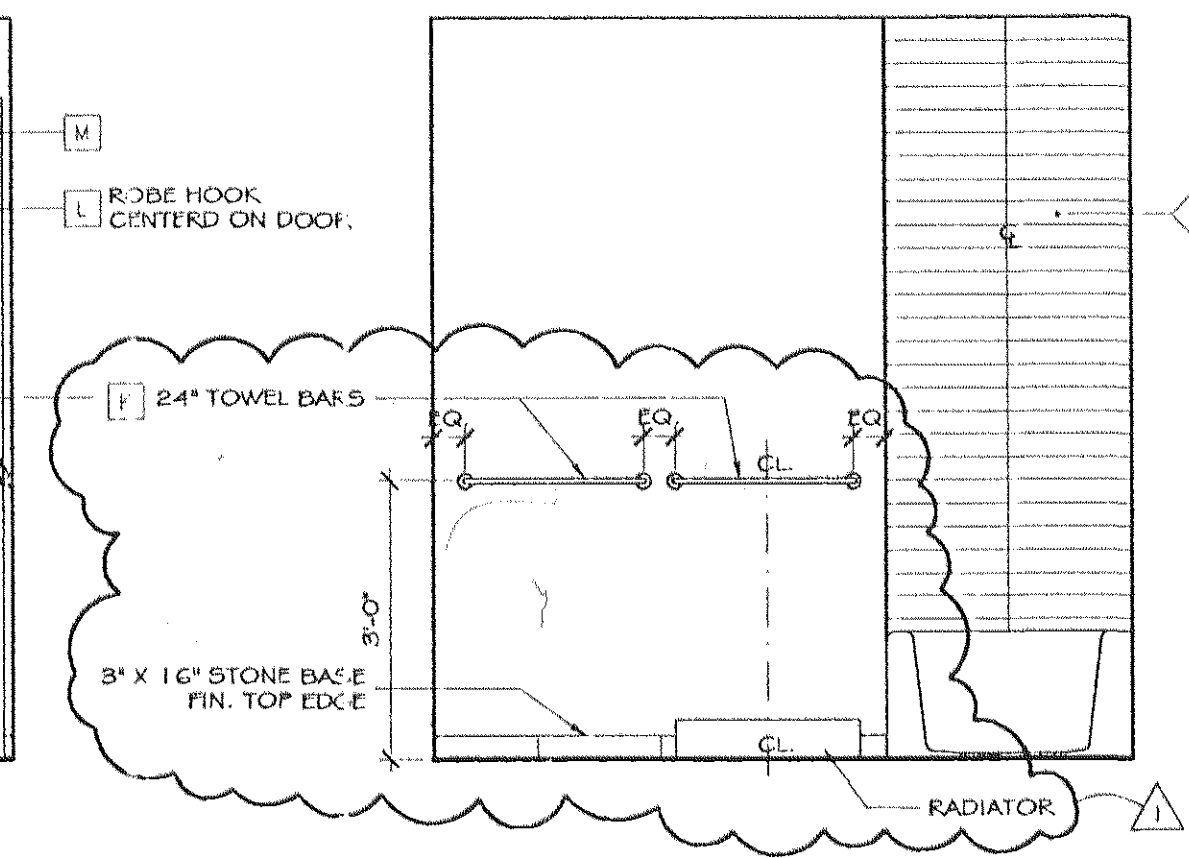

D SOUTH ELEVATION
1/2" = 1'-0"

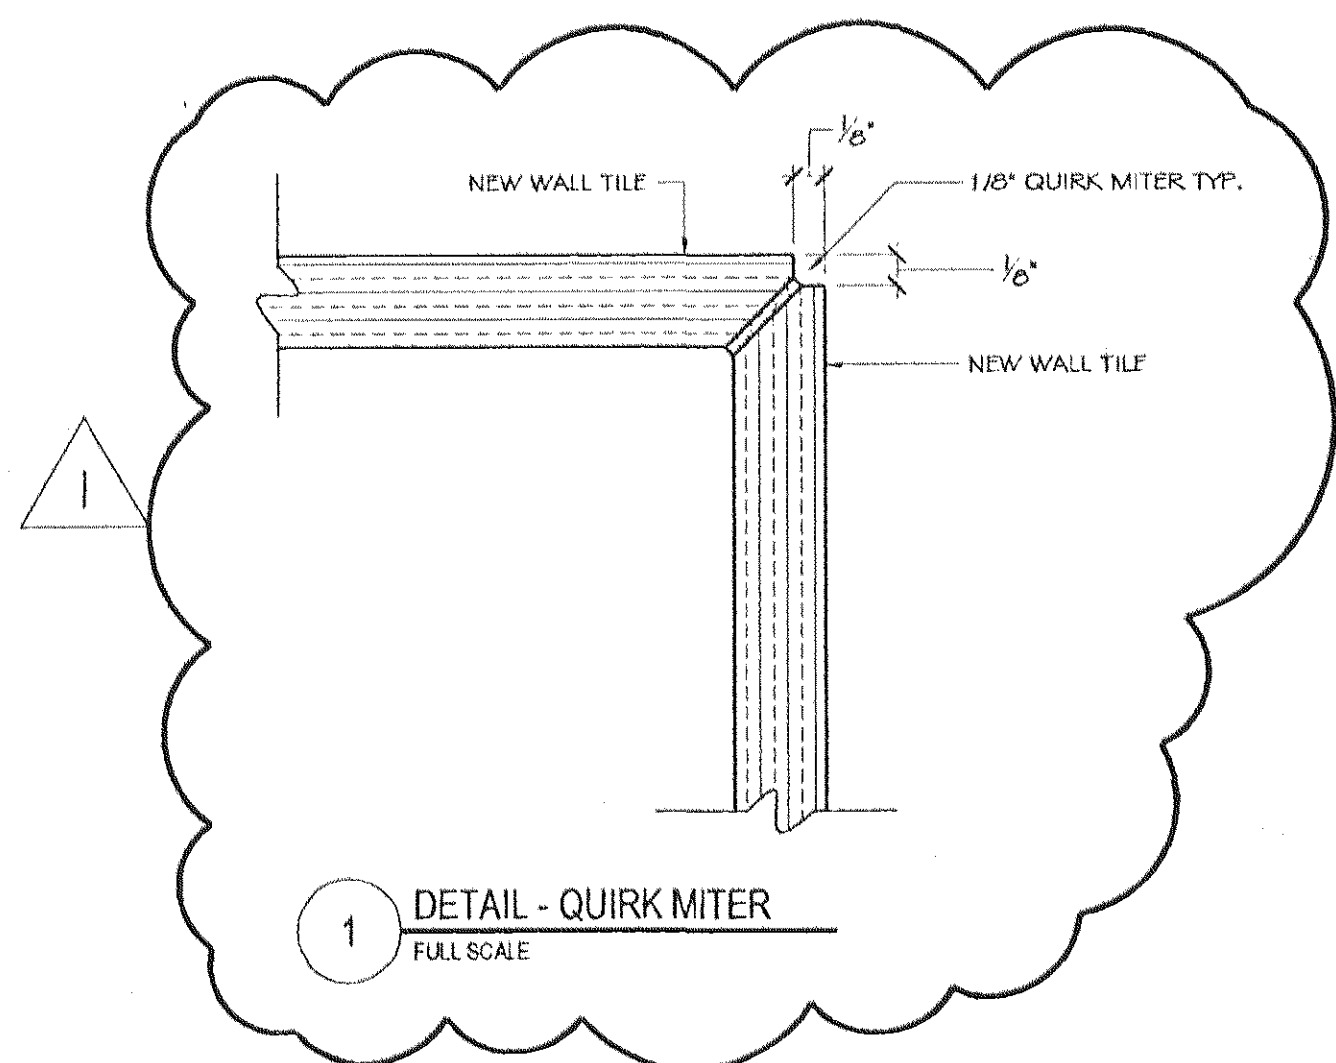

1 DETAIL - QUIRK MITER
FULL SCALE

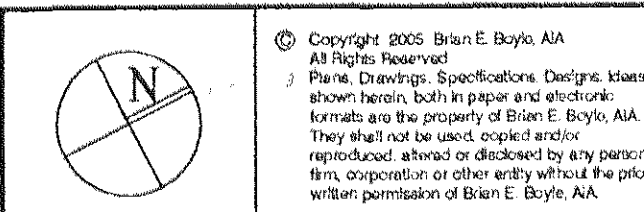

Brian E. Boyle A.I.A.
75 Spring Street 6th Fl.
New York, NY 10002
212.334.7402
Fax 212.334.8112

FOR LEGEND, SEE "T" SERIES DRAWINGS

FINISH KEY

7 - Crema Luna Limestone, 3" X 16" X 3/4" th. Honed

8 - Brushette Collection - Snow Gold, brushed finish, 1/2" x 4" linea mosaics. Delivered as 12" x 12" meshed backed sheets, cut to 4" x 4" prior to setting.

All Stone Tile from Artistic Tile
212-727-9331

All stone to receive matte sealer

FIXTURE KEY

A - SHOWER HEAD
B - THERM VALVE
C - VOLUME CONTROL
D - BASKET
E - TUB FILL
F - TUB
G - LAV FITTING
H - LAVATORY
I - TOILET
J - T.P. HOLDER
K - 24" TOWEL BARS
L - ROBE HOOK
M - MEDICINE CABINET
N - 18" TOWEL BAR
P - LAVATORY
Q - LAVATORY FITTING

1 REVISION ISSUED FOR CONSTRUCTION 09/20/07
ISSUED FOR OWNER REVIEW 01/12/07

No.	Revision/Issue	Date
The Deuce 534 W 42nd Street New York NY 10036		
MASTER BATH ROOM 2ND. THRU. 7TH., BATH 1 ON 9TH. PLAN, ELEVATIONS, DETAILS		
Scale	AS NOTED	Sheet No.
Date	03-02-2007	A-602
Drawn By	CCC	

RECEIVED
SEP 21 2007
BFI CONSTRUCTION