

Brian E. Boyle A.I.A.

75 Spring Street 6th Flr
New York, NY 10002
212.334.7402
Fax 212.334.6112

FOR LEGEND, SEE "E" SERIES DRAWINGS

FINISH KEY

7 - Crema Luna Limestone, 3" X 16" X 3/8" th. Honed

8 - Brushette Collection - Snow Gold, brushed finish, 5/8" x 4"
linea mosaics. Delivered as 12" x 12" meshed backed
sheets, cut to 4" x 4" prior to setting.

All Stone Tile from Artistic Tile
212-727-9331

All stone to receive matte sealer

FIXTURE KEY

- A - SHOWER HEAD
- B - THERM VALVE
- C - VOLUME CONTROL
- D - BASKET
- E - TUB FILL
- F - TUB
- G - LAV FITTING
- H - LAVATORY
- I - TOILET
- J - T.P. HOLDER
- K - 24" TOWEL BARS
- L - ROBE HOOK
- M - MEDICINE CABINET
- O - 18" TOWEL BAR
- P - LAVATORY
- Q - LAVATORY FITTING


2 REVISION ISSUED FOR CONSTRUCTION 11/14/08
1 REVISION ISSUED FOR CONSTRUCTION 09/20/07
ISSUED FOR OWNER REVIEW 01/12/07

No.	Revision/Issue	Date
-----	----------------	------


The Deuce
534 W.42nd Street
New York NY 10036

MASTER BATH ROOM 2ND.
THRU. 7TH., BATH 1 ON 9TH.
PLAN, ELEVATIONS, DETAILS


Scale	AS NOTED	Sheet No.
Date	03-02-2007	A-602
Drawn By	CCC	

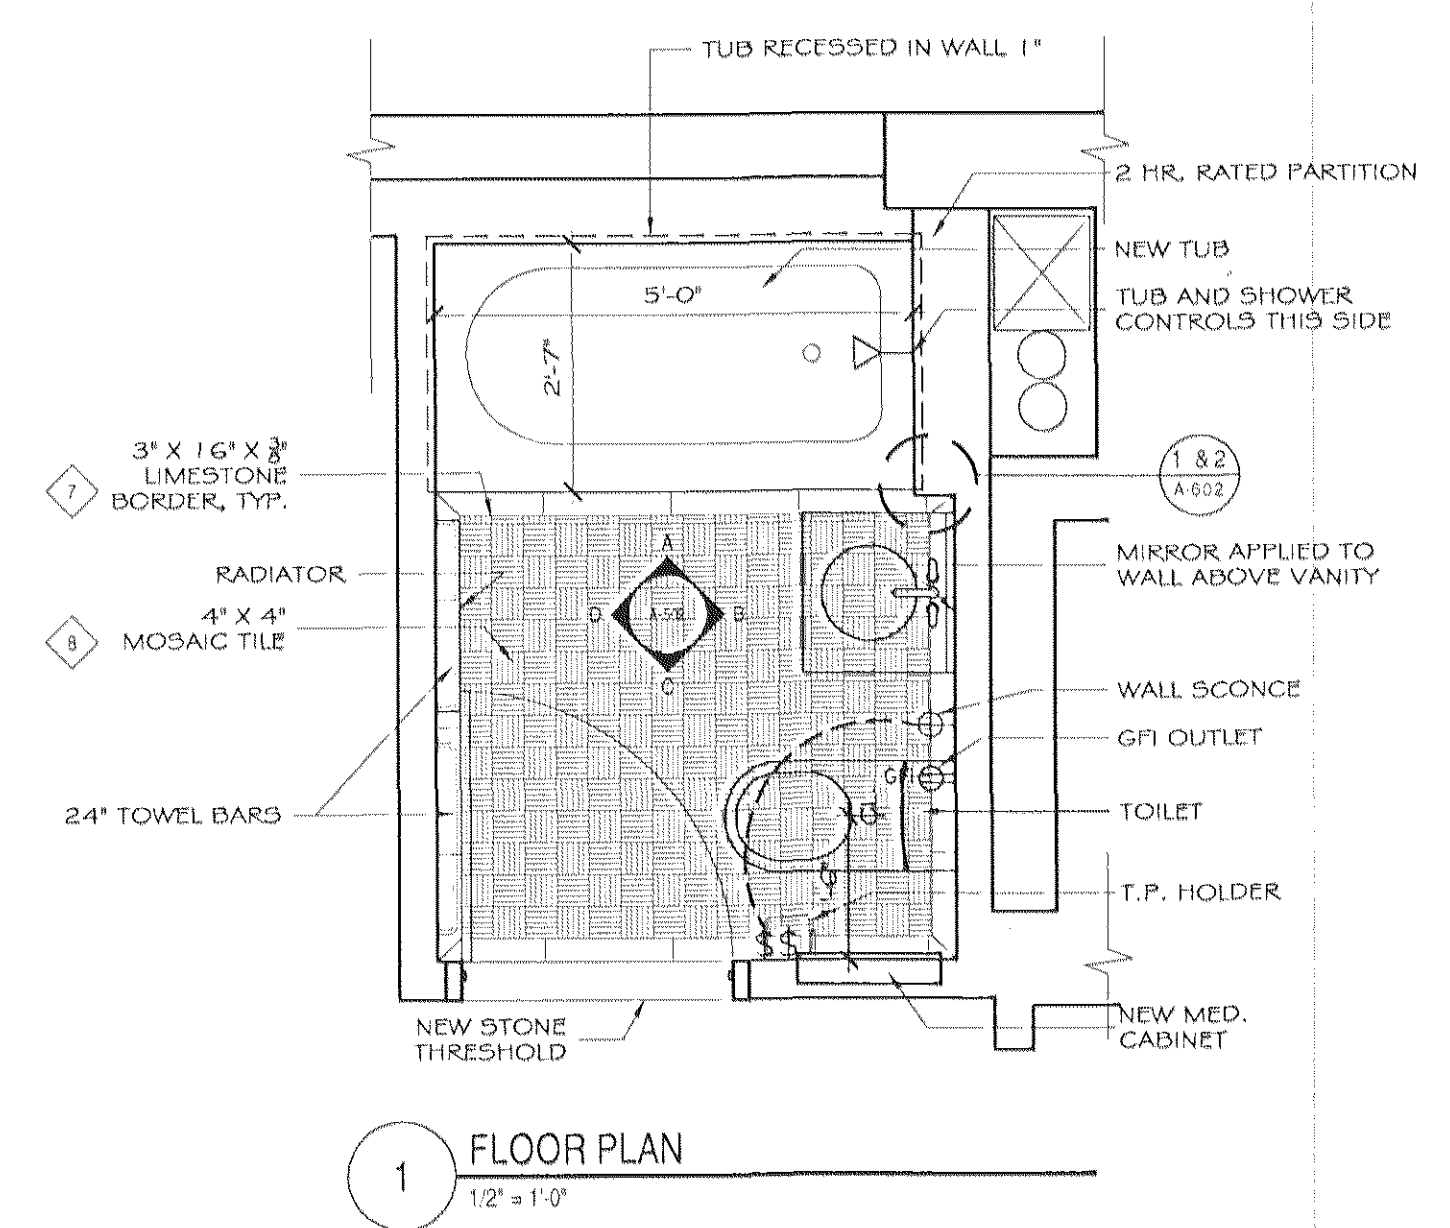


1 FLOOR PLAN
1/2" = 1'-0"

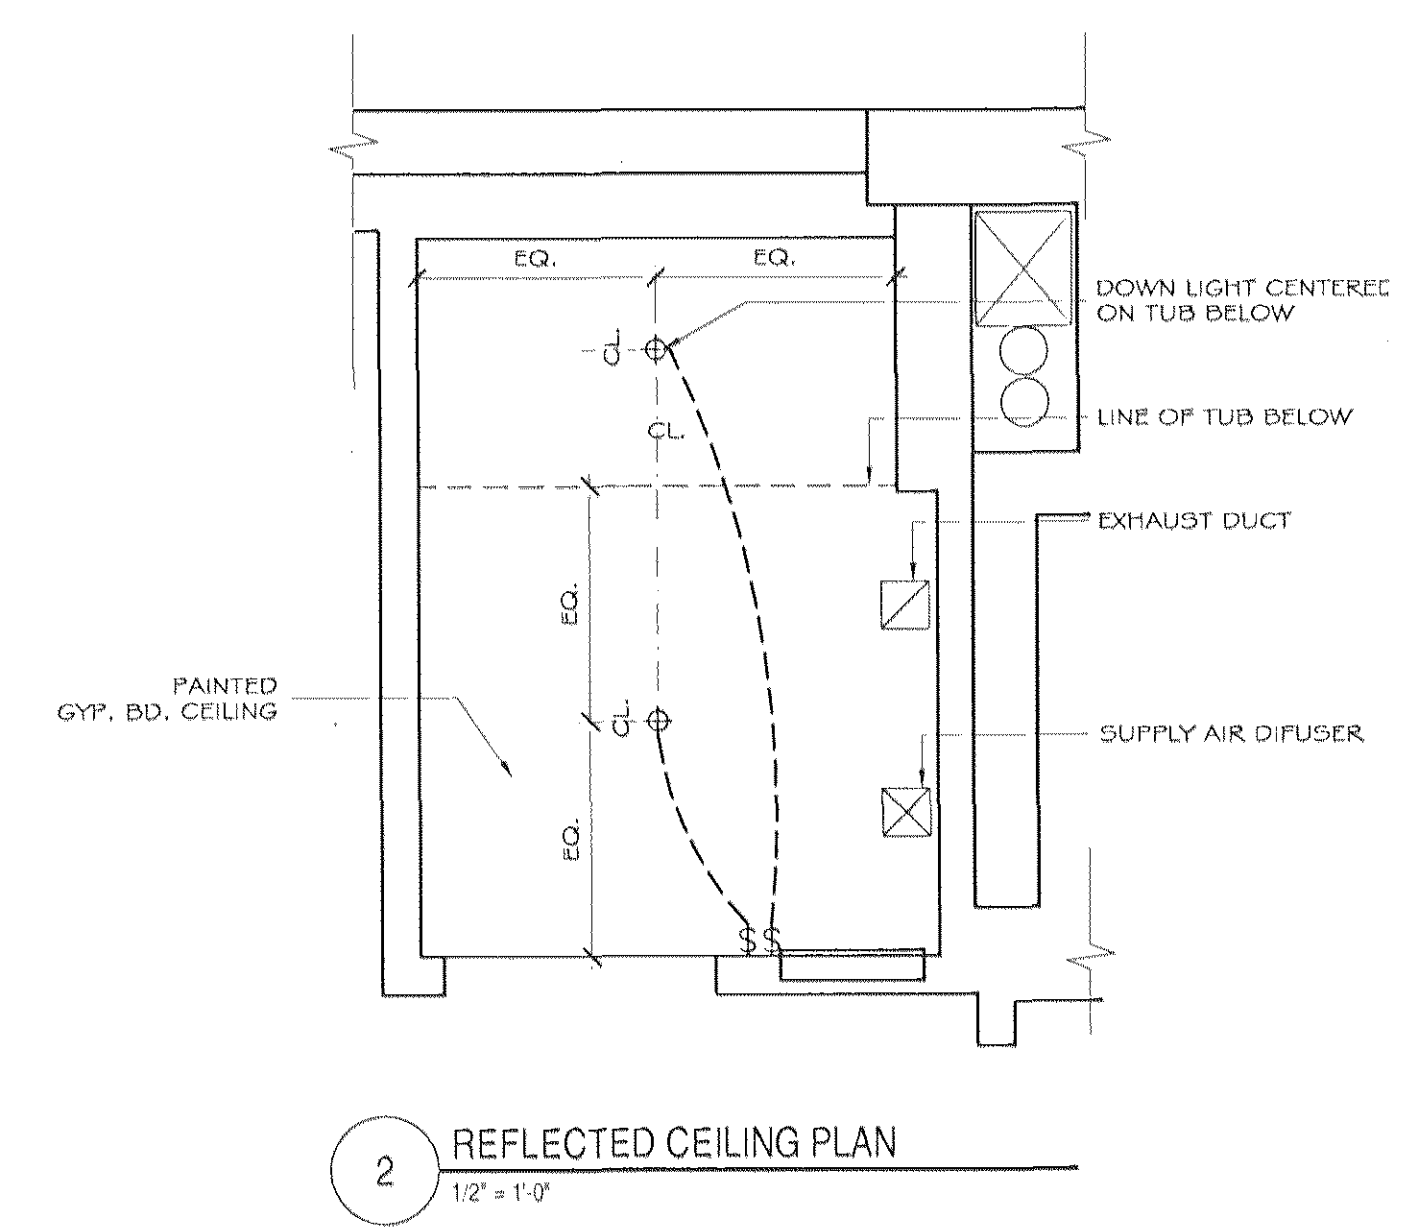


2 REFLECTED CEILING PLAN
1/2" = 1'-0"

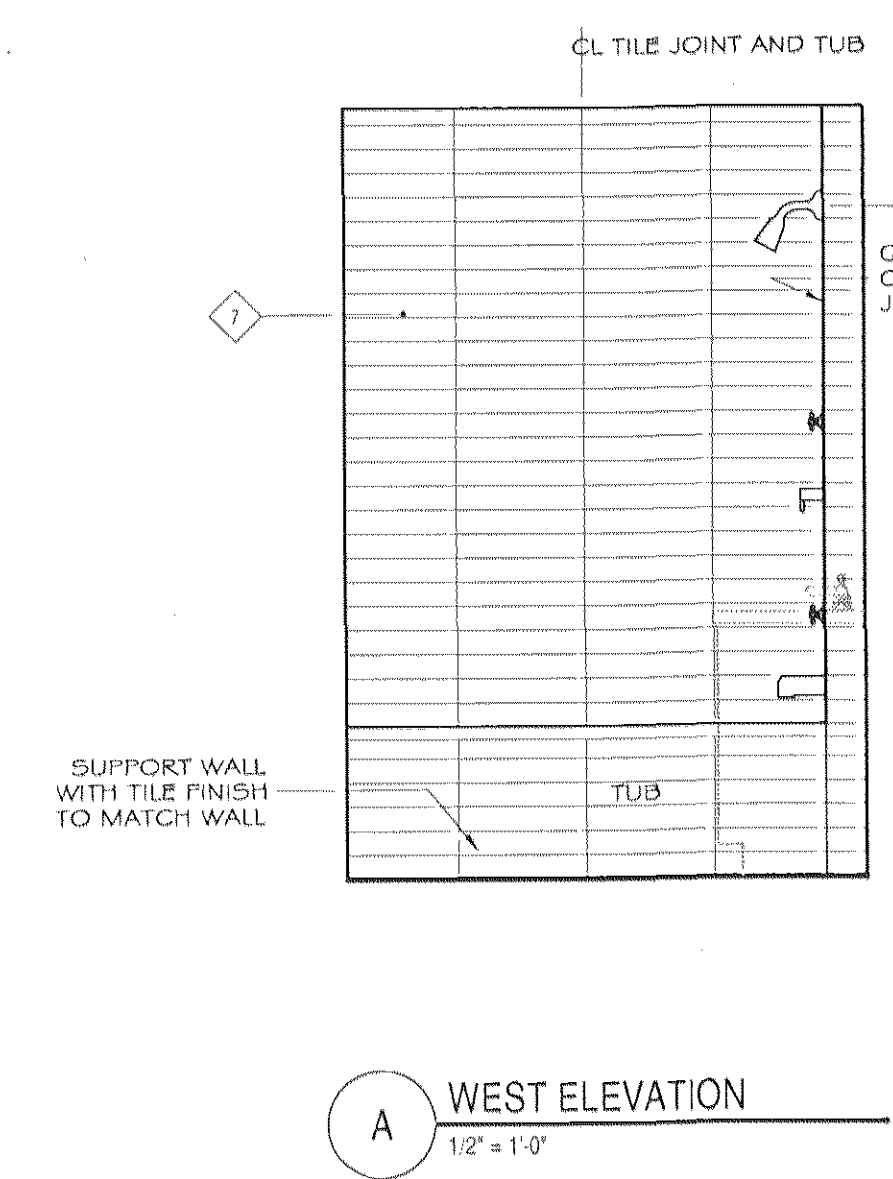


A WEST ELEVATION
1/2" = 1'-0"

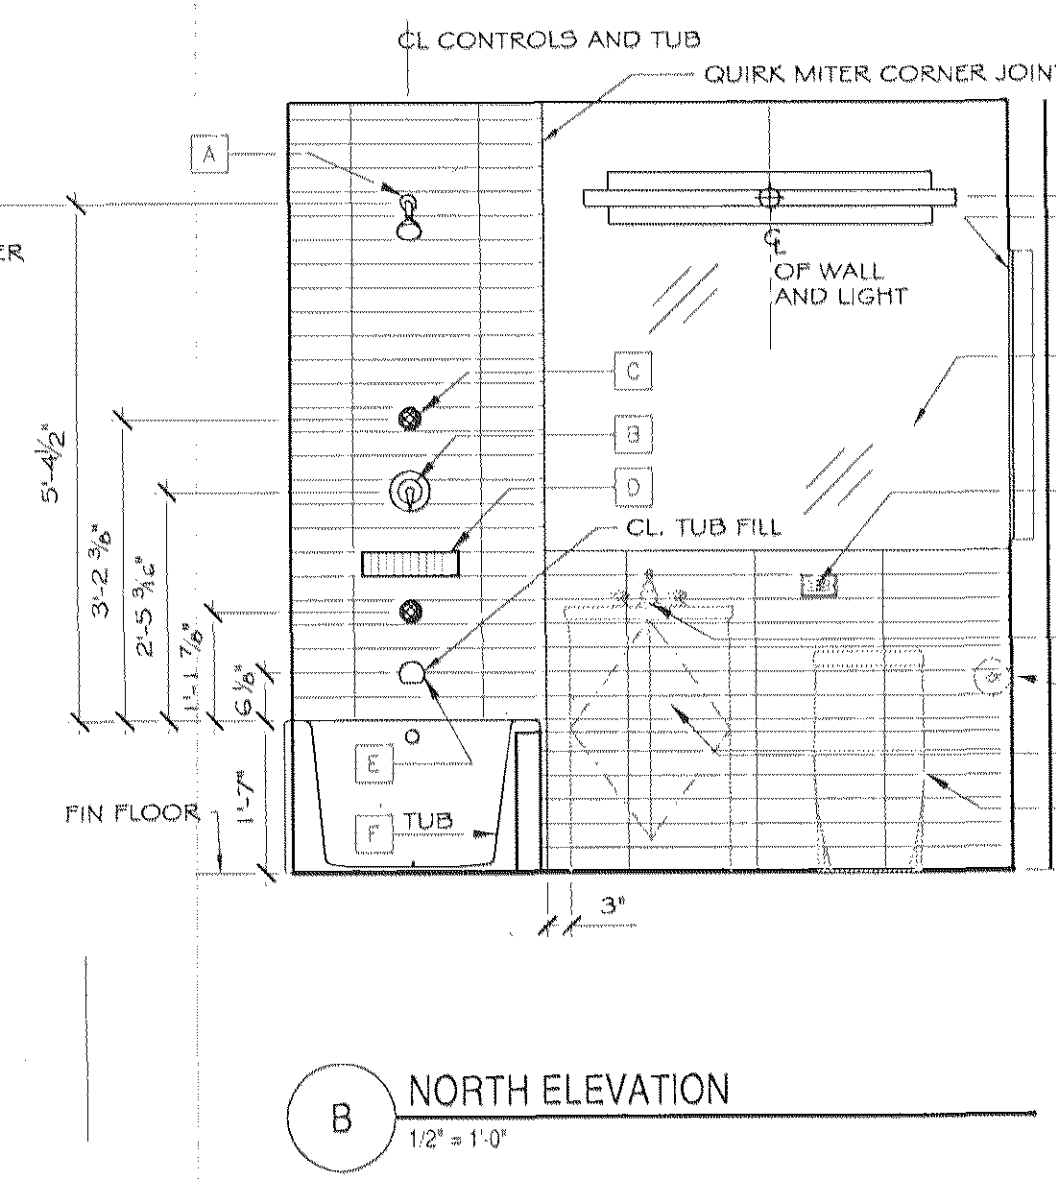


B NORTH ELEVATION
1/2" = 1'-0"

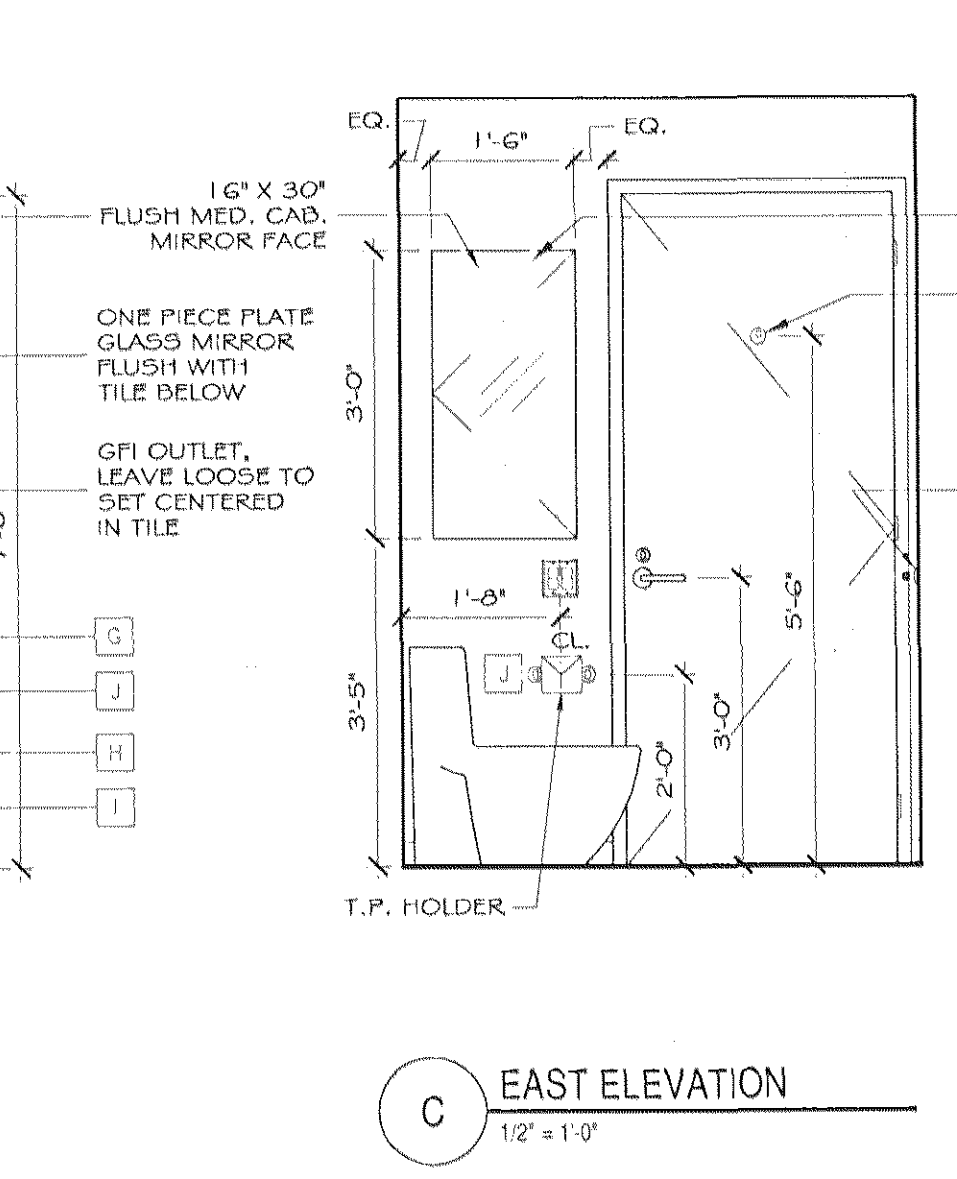


C EAST ELEVATION
1/2" = 1'-0"

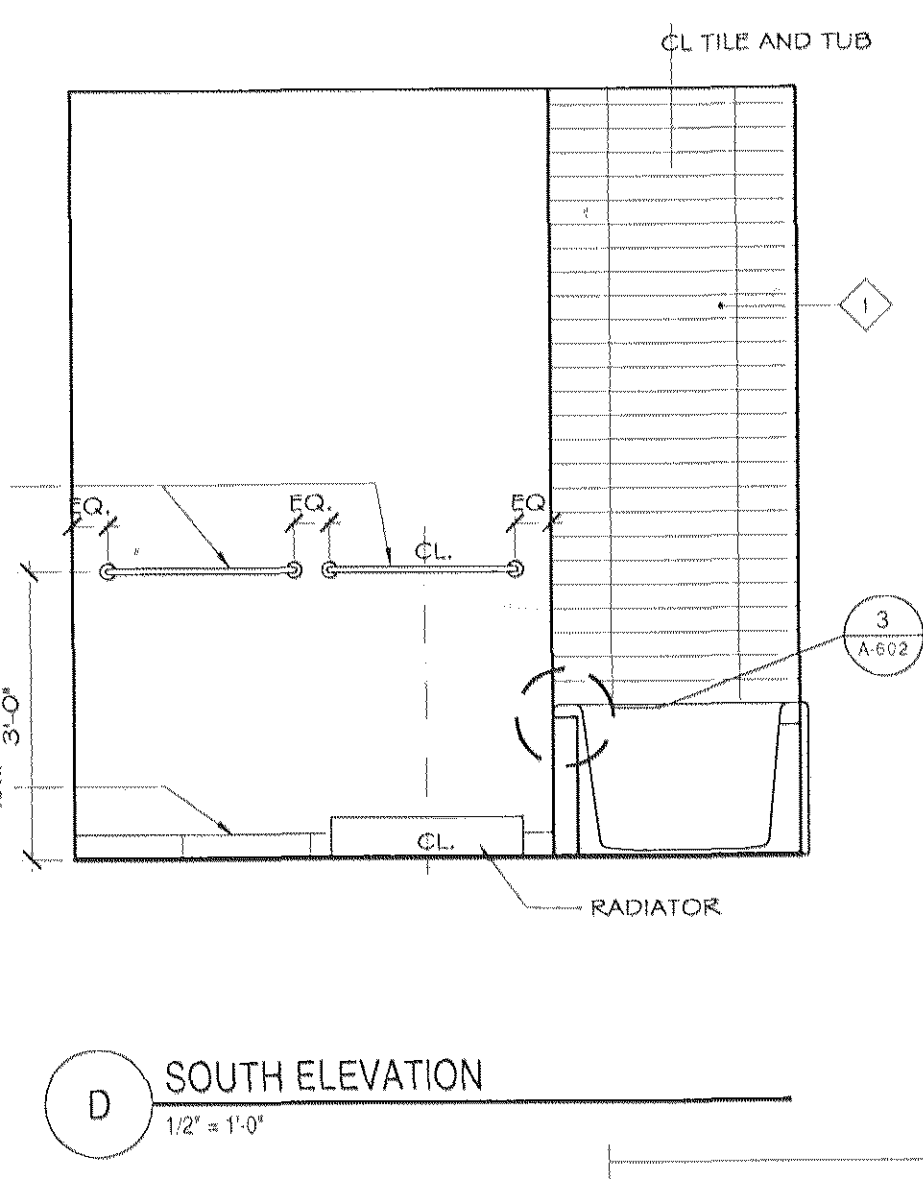


D SOUTH ELEVATION
1/2" = 1'-0"

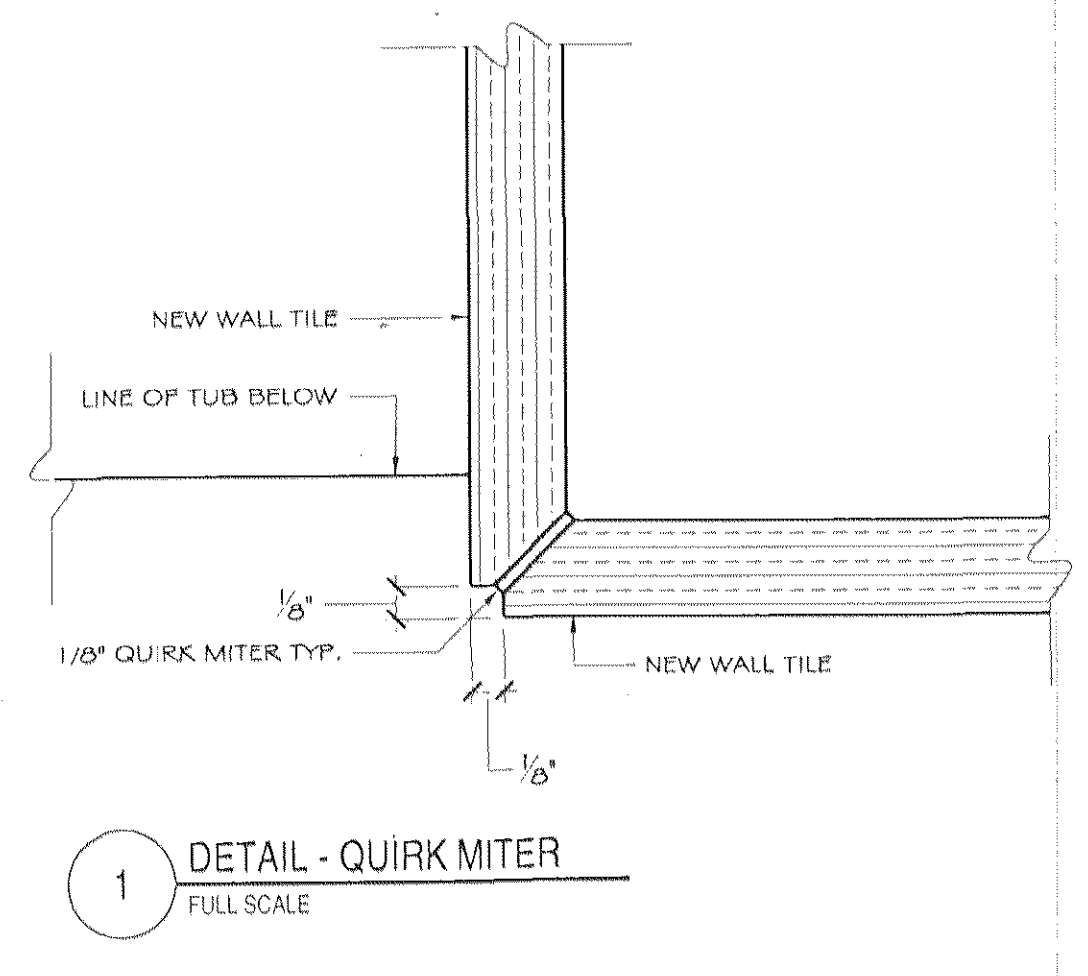

1 DETAIL - QUIRK MITER
FULL SCALE

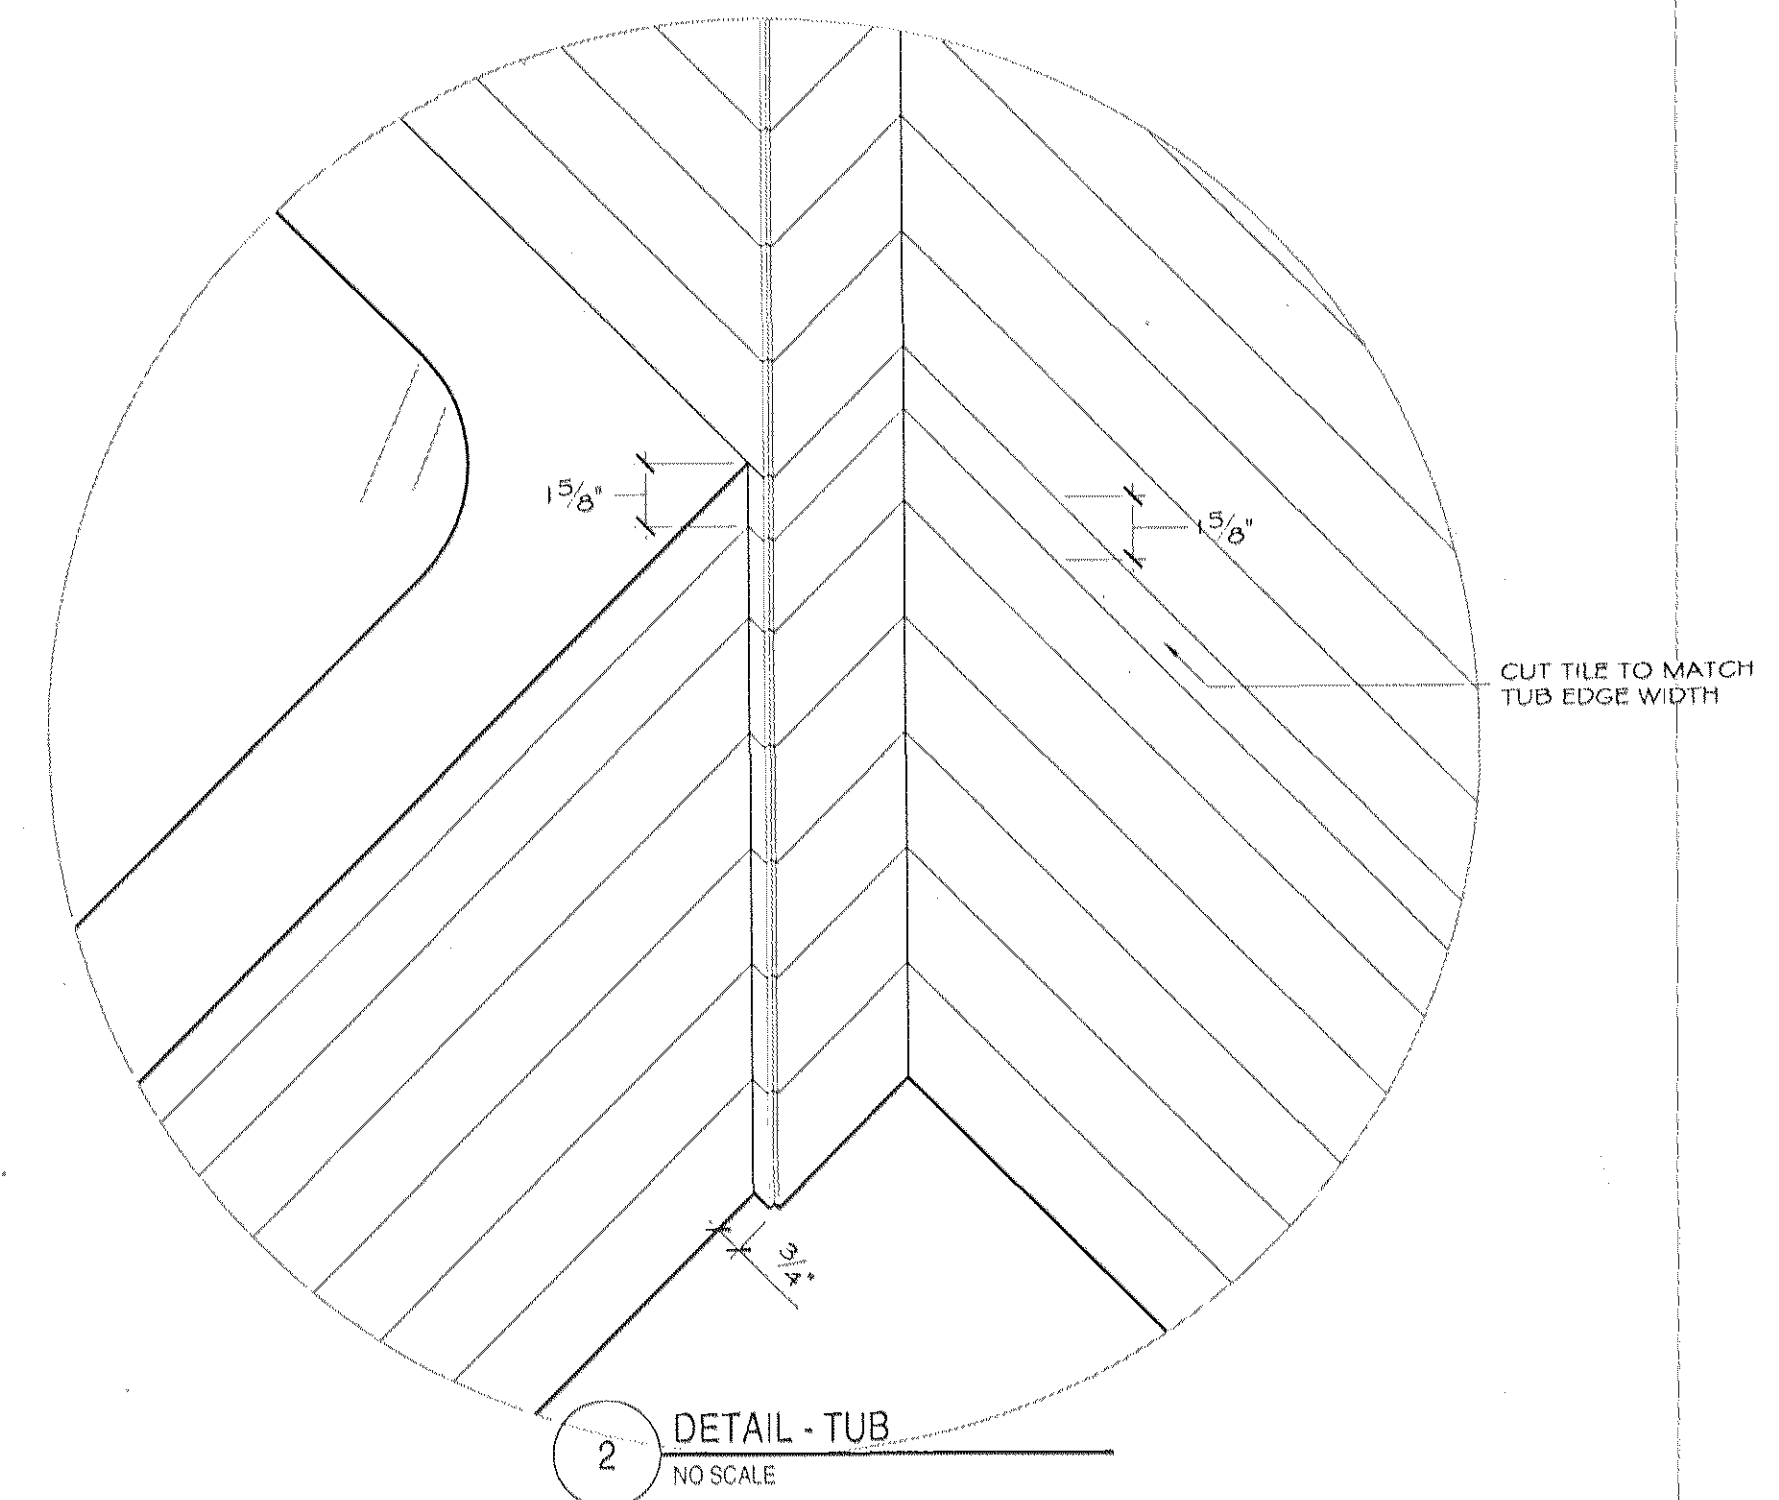

2 DETAIL - TUB
NO SCALE

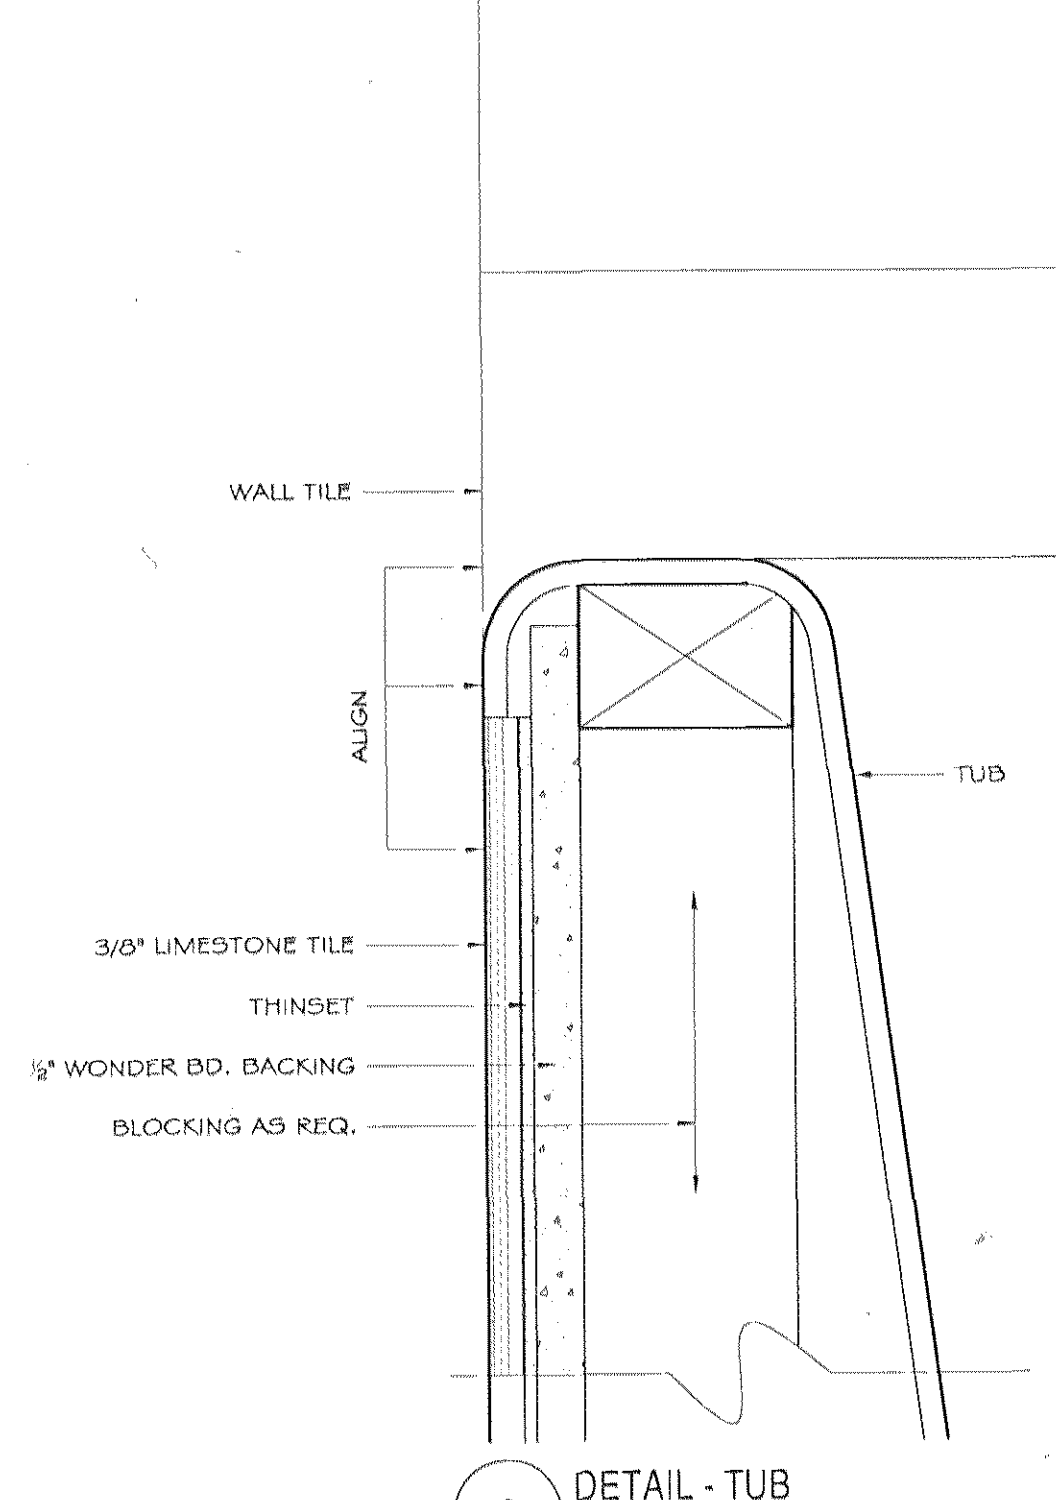

3 DETAIL - TUB
NO SCALE