




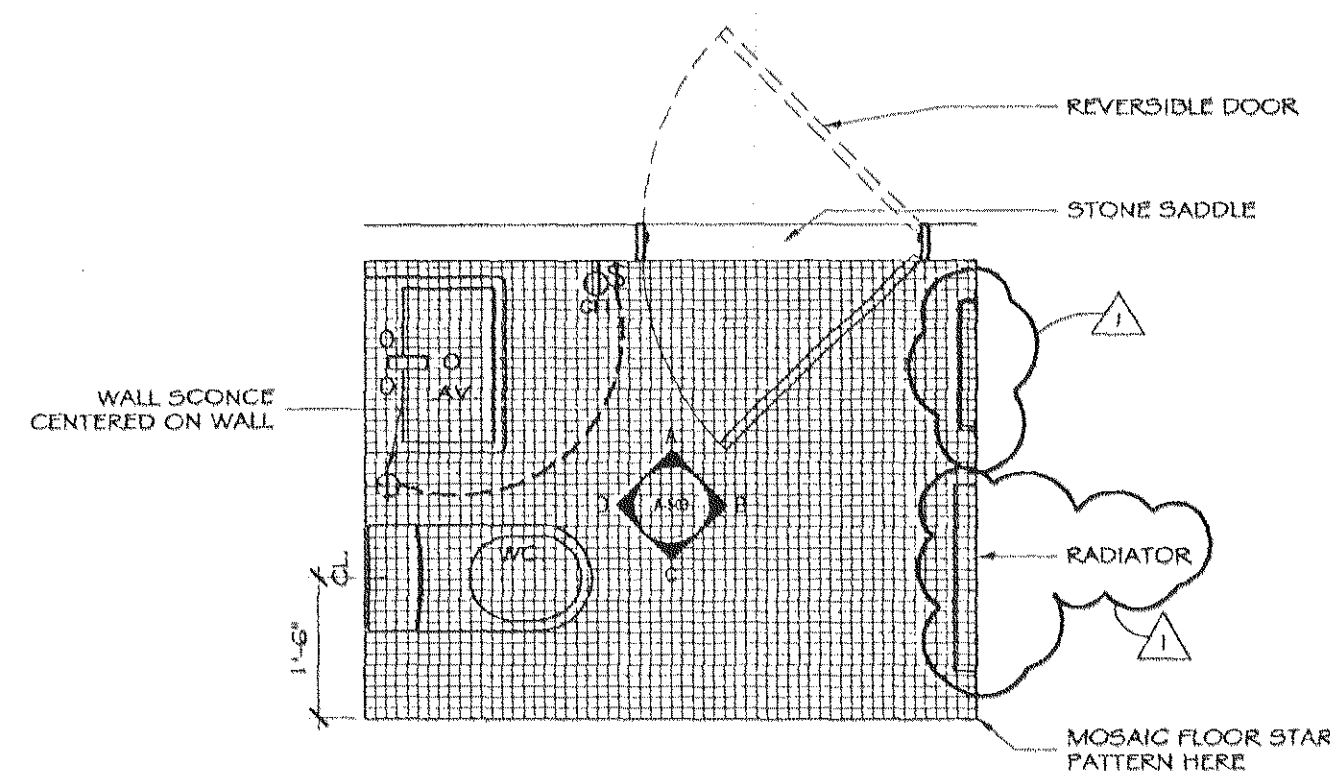


1 FLOOR PLAN
1/2" = 1'-0"

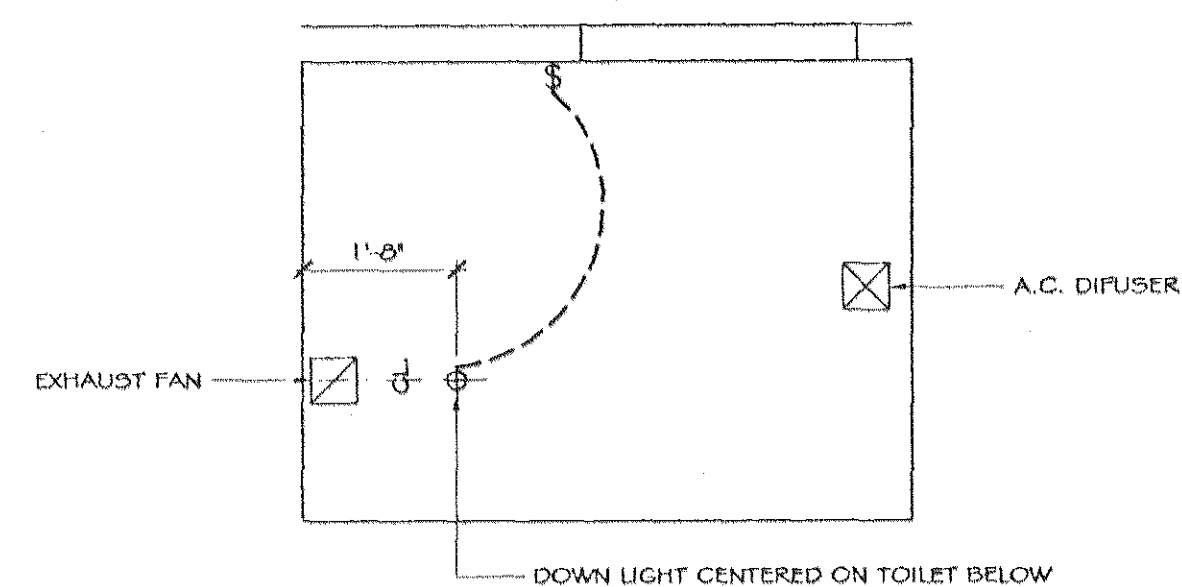


2 REFLECTED CEILING PLAN
1/2" = 1'-0"

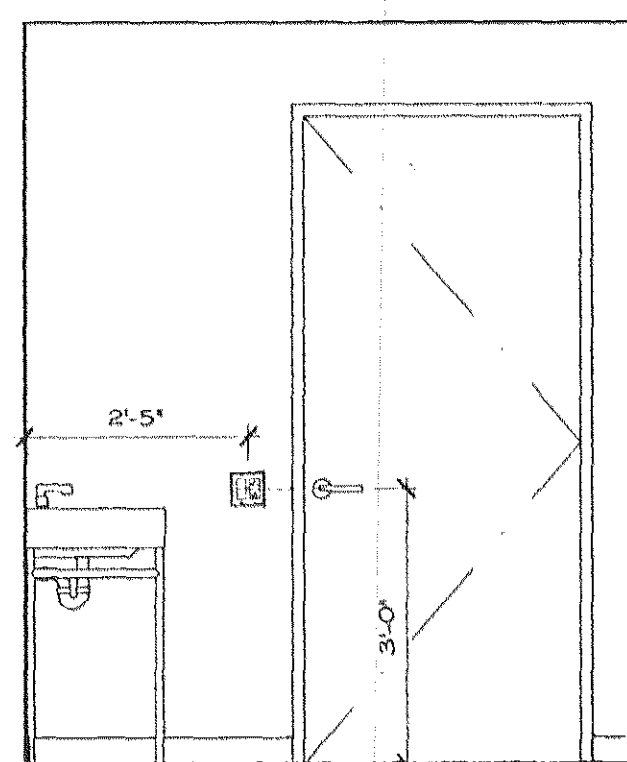


A ELEVATION
1/2" = 1'-0"

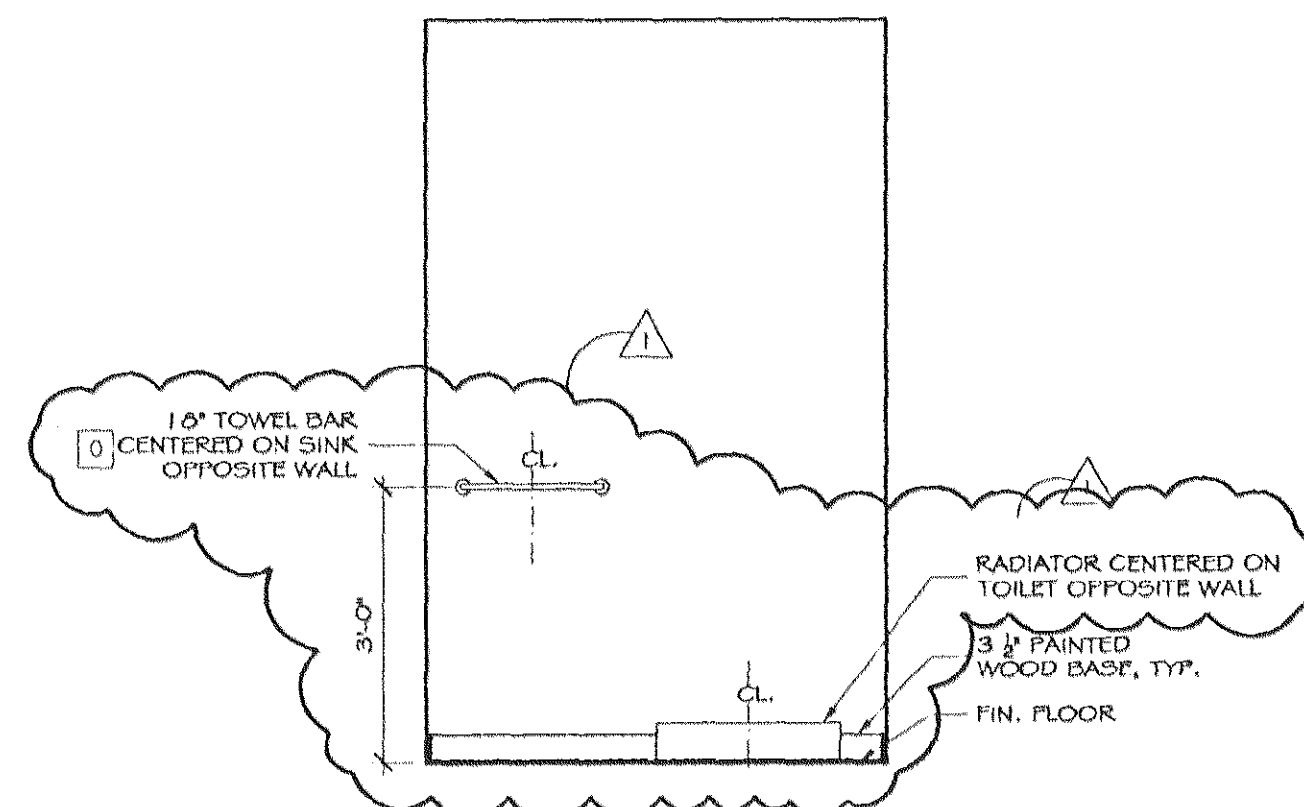

B ELEVATION
1/2" = 1'-0"

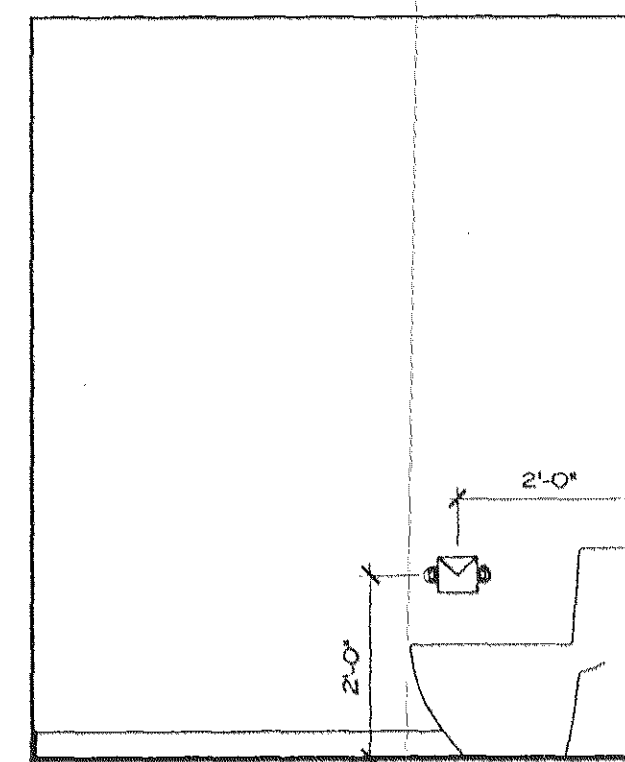

C ELEVATION
1/2" = 1'-0"

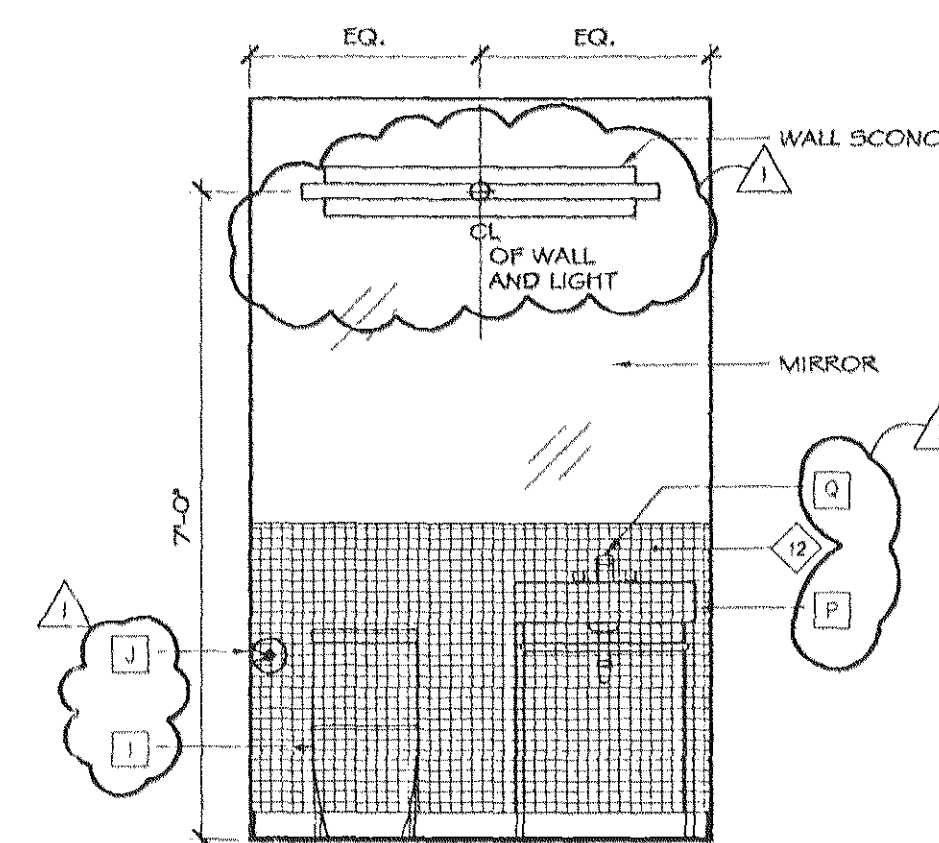

D ELEVATION
1/2" = 1'-0"

Copyright 2005 Brian E. Boyle, AIA
All Rights Reserved
Plans, Drawings, Specifications, Designs, Ideas
shown herein, both in paper and electronic
form are the property of Brian E. Boyle, AIA.
They shall not be used, copied, or
reproduced, altered or otherwise used without the prior
written permission of Brian E. Boyle, AIA.

Brian E. Boyle A.I.A.

75 Spring Street, 8th Flr
New York, NY 10002
212.334.7402
Fax 212.334.6112

FINISH KEY

12-1 sq. mosaic

All Stone Tile from Artistic Tile
212-727-9331

All stone to receive matte sealer

FIXTURE KEY

- A - SHOWER HEAD
- B - THERM VALVE
- C - VOLUME CONTROL
- D - BASKET
- E - TUB FILL
- F - TUB
- G - LAV FITTING
- H - LAVATORY
- I - TOILET
- J - T.P. HOLDER
- K - 24" TOWEL BARS
- L - ROBE HOOK
- M - MEDICINE CABINET
- O - 18" TOWEL BAR
- P - LAVATORY
- Q - LAVATORY FITTING

1 REVISION ISSUED FOR CONSTRUCTION 09/20/09

No.	Revision/Issue	Date

The Deuce
534 W. 42nd Street
New York NY 10036

POWDER ROOM
2ND, THRU. 7TH. FLOOR
PLAN, ELEVATIONS, DETAILS

Scale	AS NOTED
Date	03-02-2007
Drawn By	CCC

A-603

RECEIVED
SEP 21 2007
BFI CONSTRUCTION