


Brian E. Boyle A.I.A.

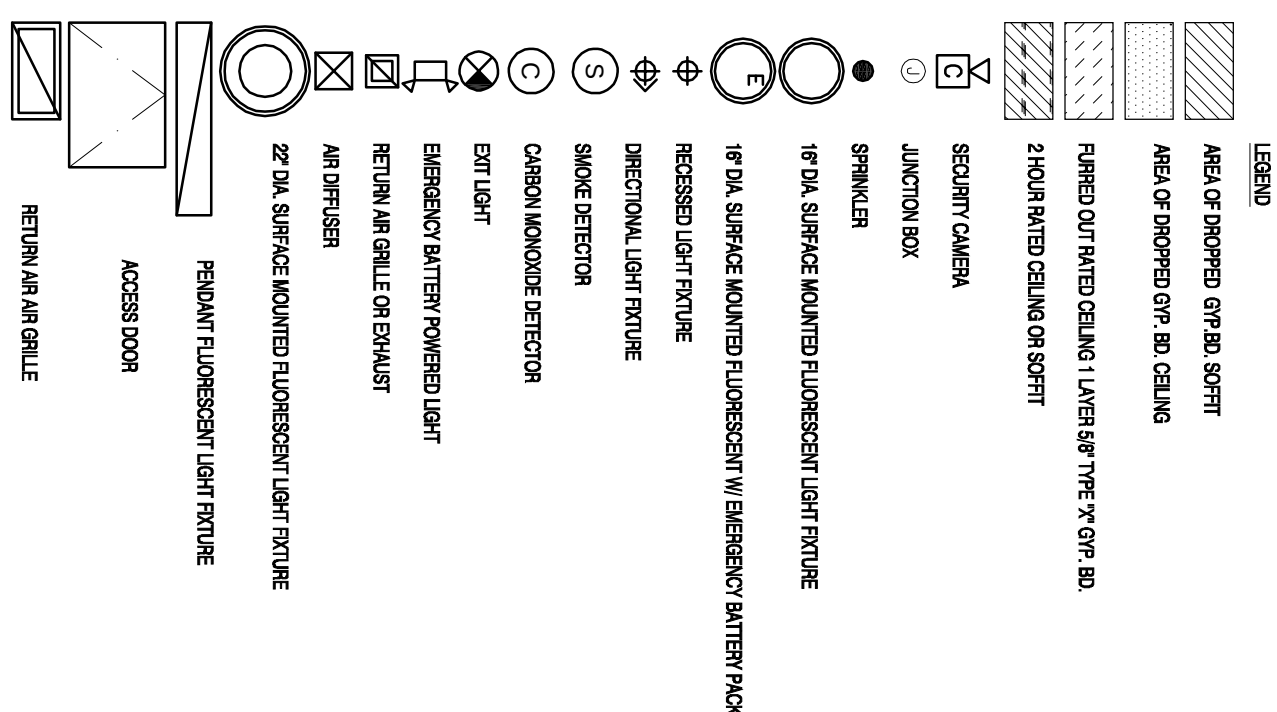

△	ISSUED FOR SHOP DRAWINGS	12/05/07
△	REVISION ISSUED FOR CONSTRUCTION	12.03.07
△	ISSUED FOR CONSTRUCTION	12.13.06
	ISSUED FOR PRICING	08.01.06
	ISSUED FOR REVIEW	05.25.05
No.	Revision/Issue	Date

New York NY 10036

NINTH FLOOR PLAN

Scale	1/4" = 1'-0"	Sheet No.
Date	08-01-2006	
Drawn By	CCC	

A-123



NINTH FLOOR PLAN