




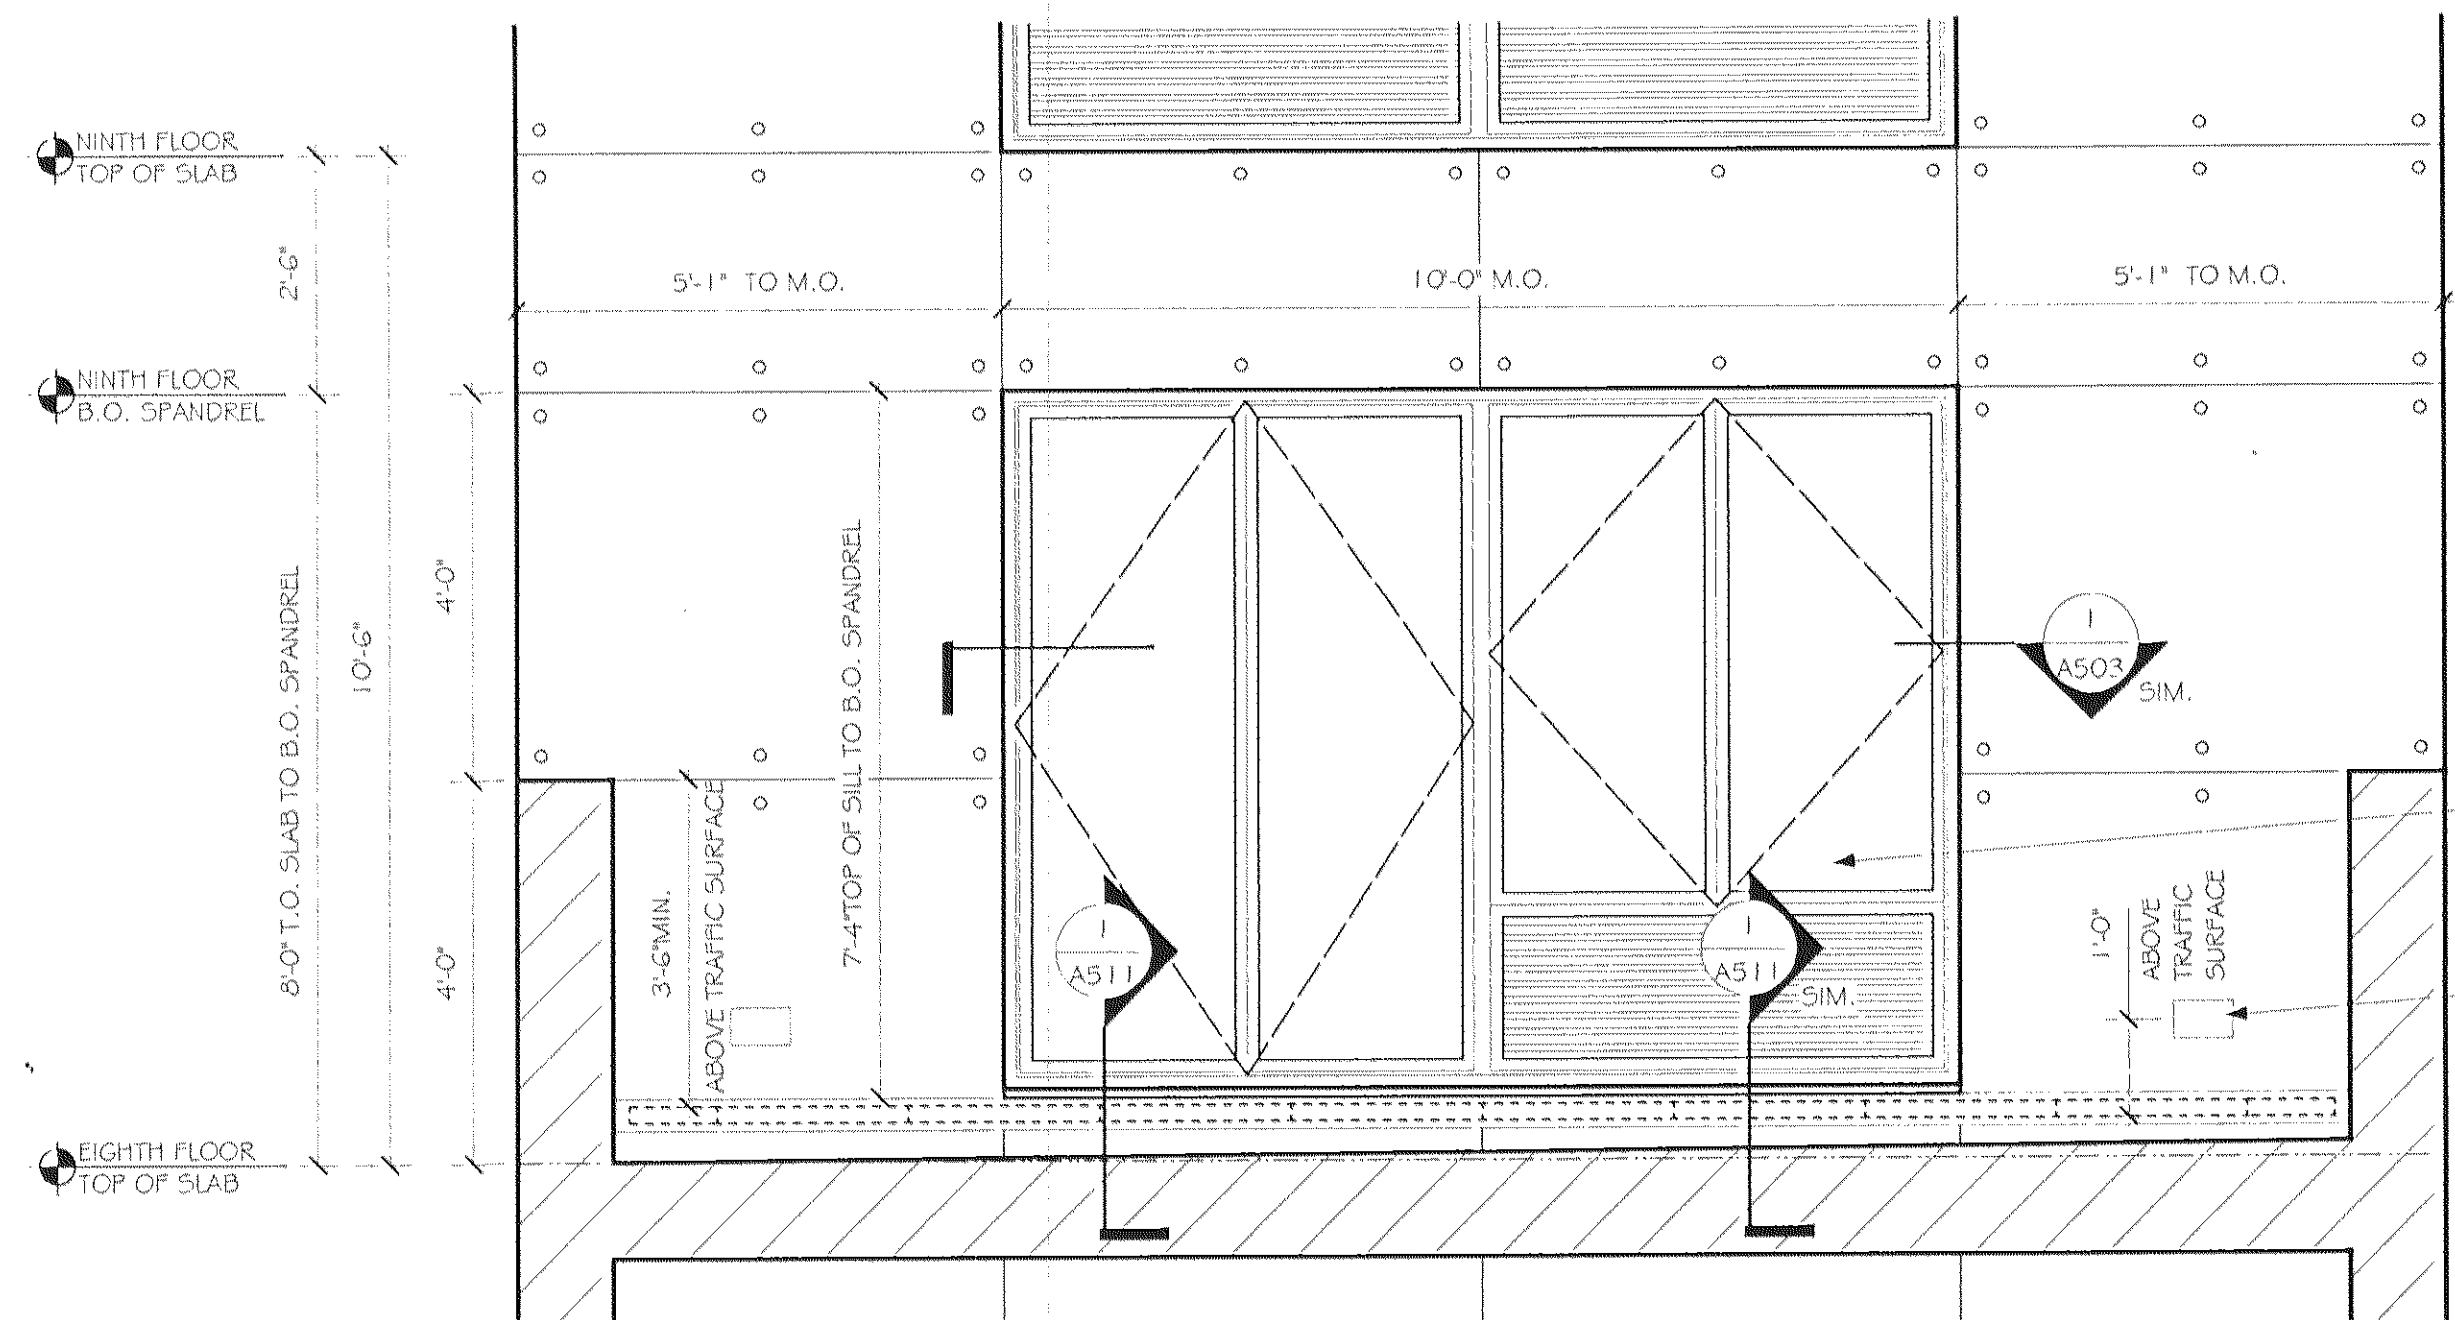


1 PARTIAL NORTH ELEVATION - TERRACE WINDOW / DOOR / GRILLE OPENING
SCALE: 1/2" = 1'-0"

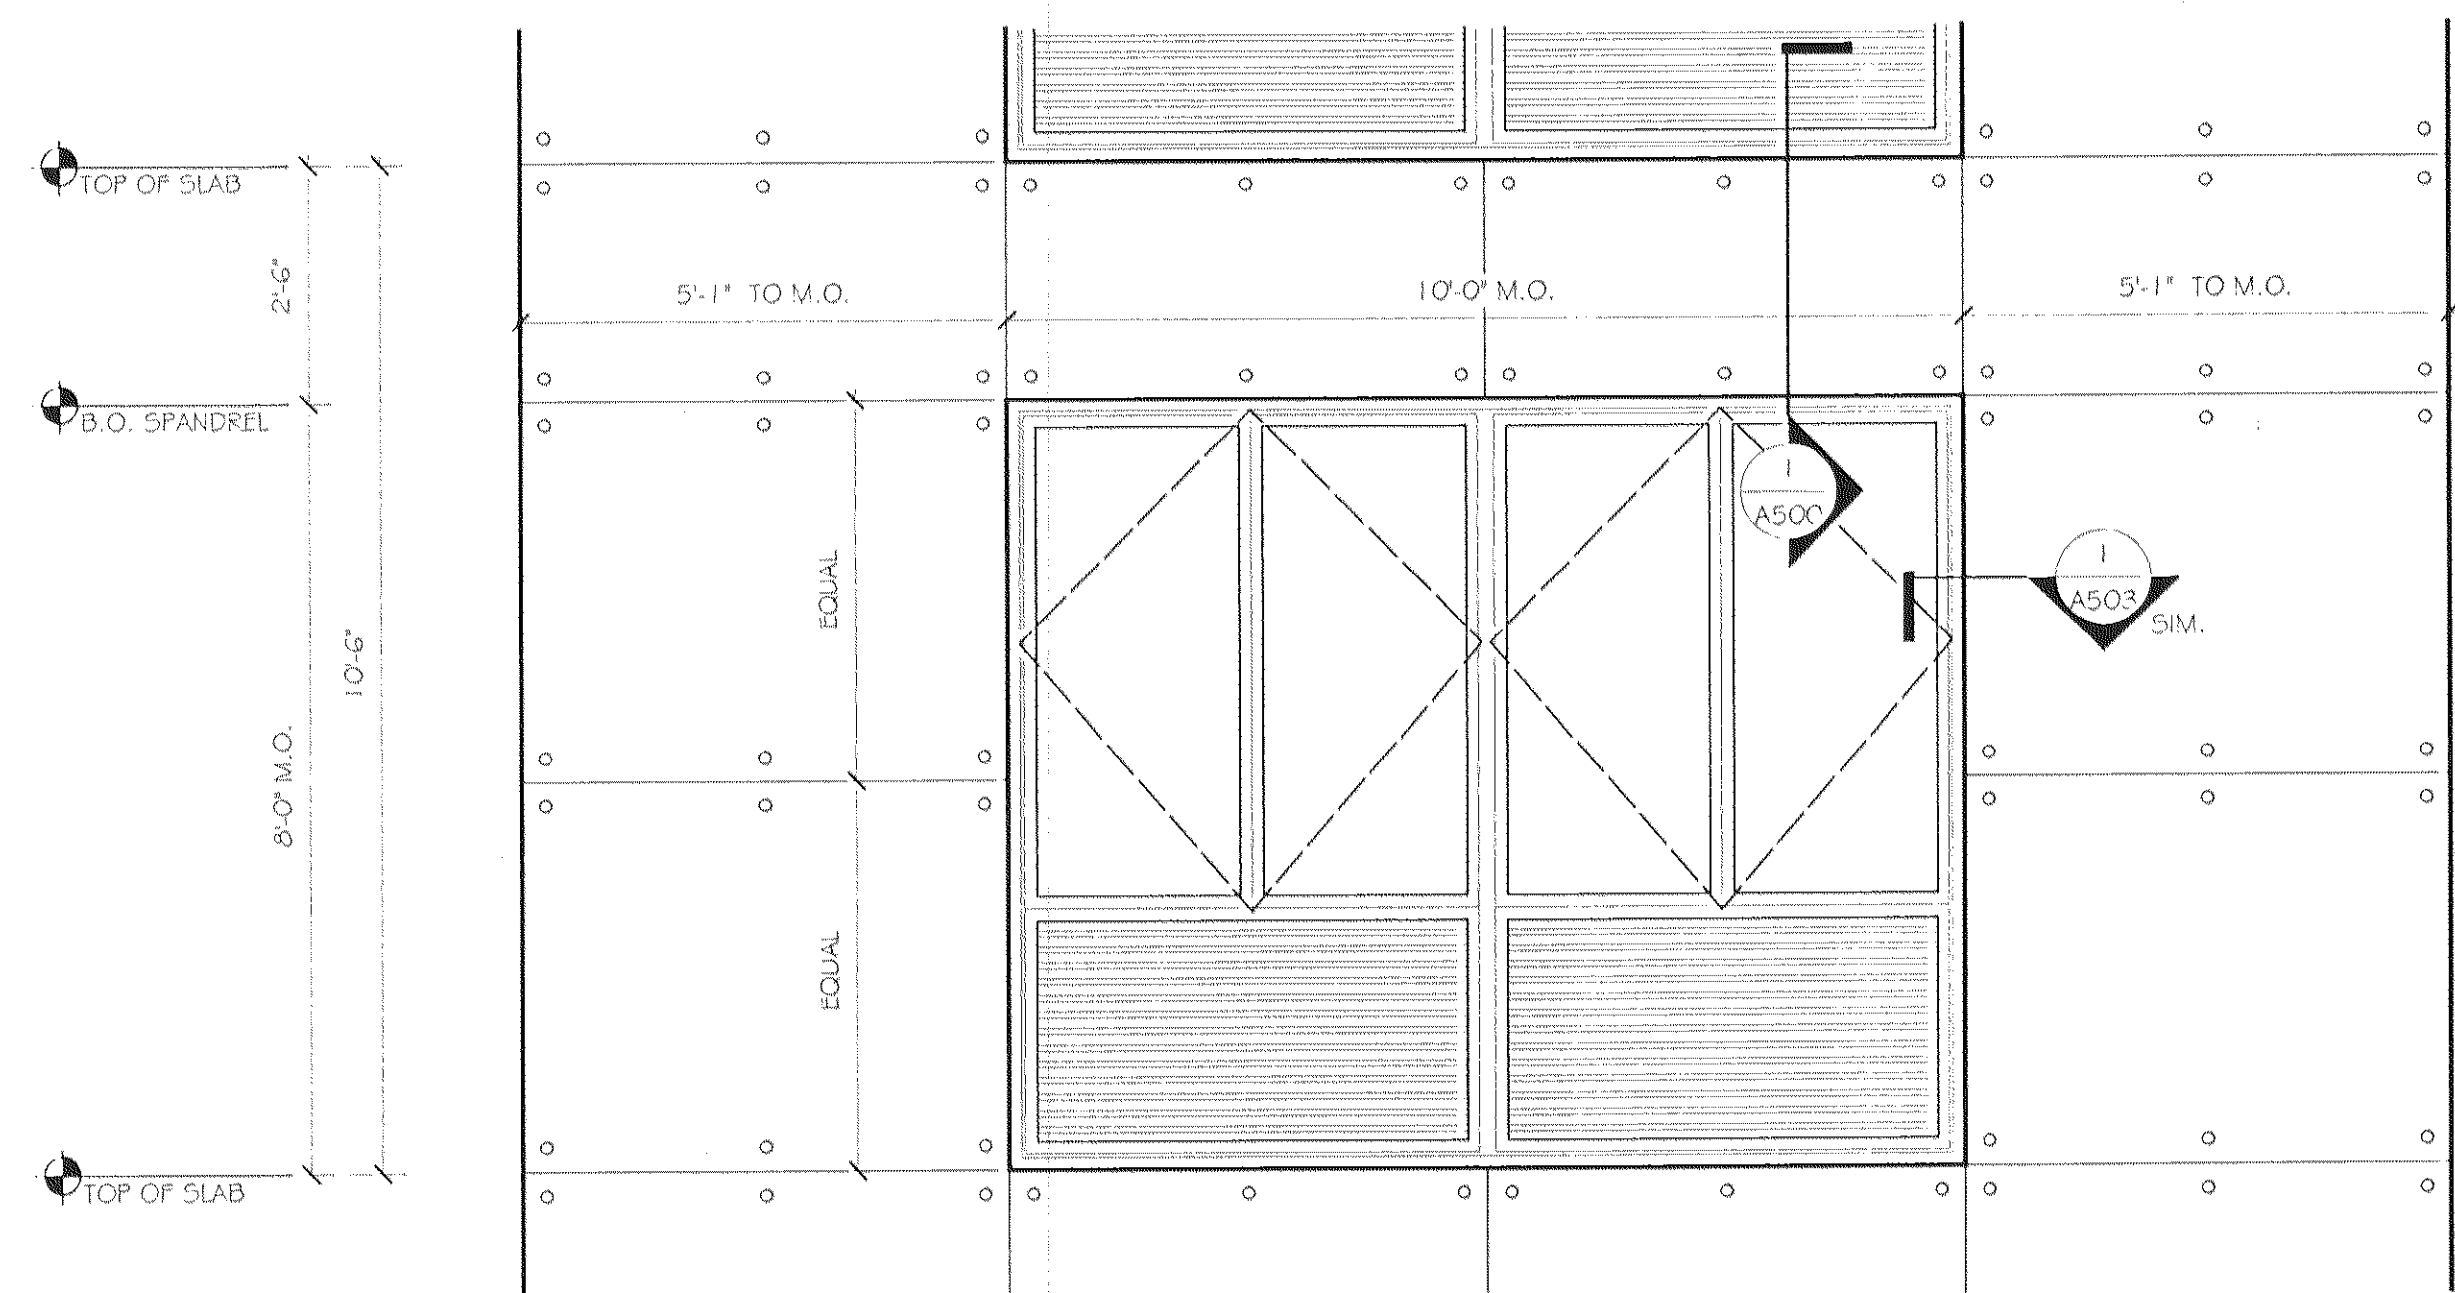


3 PARTIAL NORTH ELEVATION - TYPICAL WINDOW / GRILLE OPENING
SCALE: 1/2" = 1'-0"

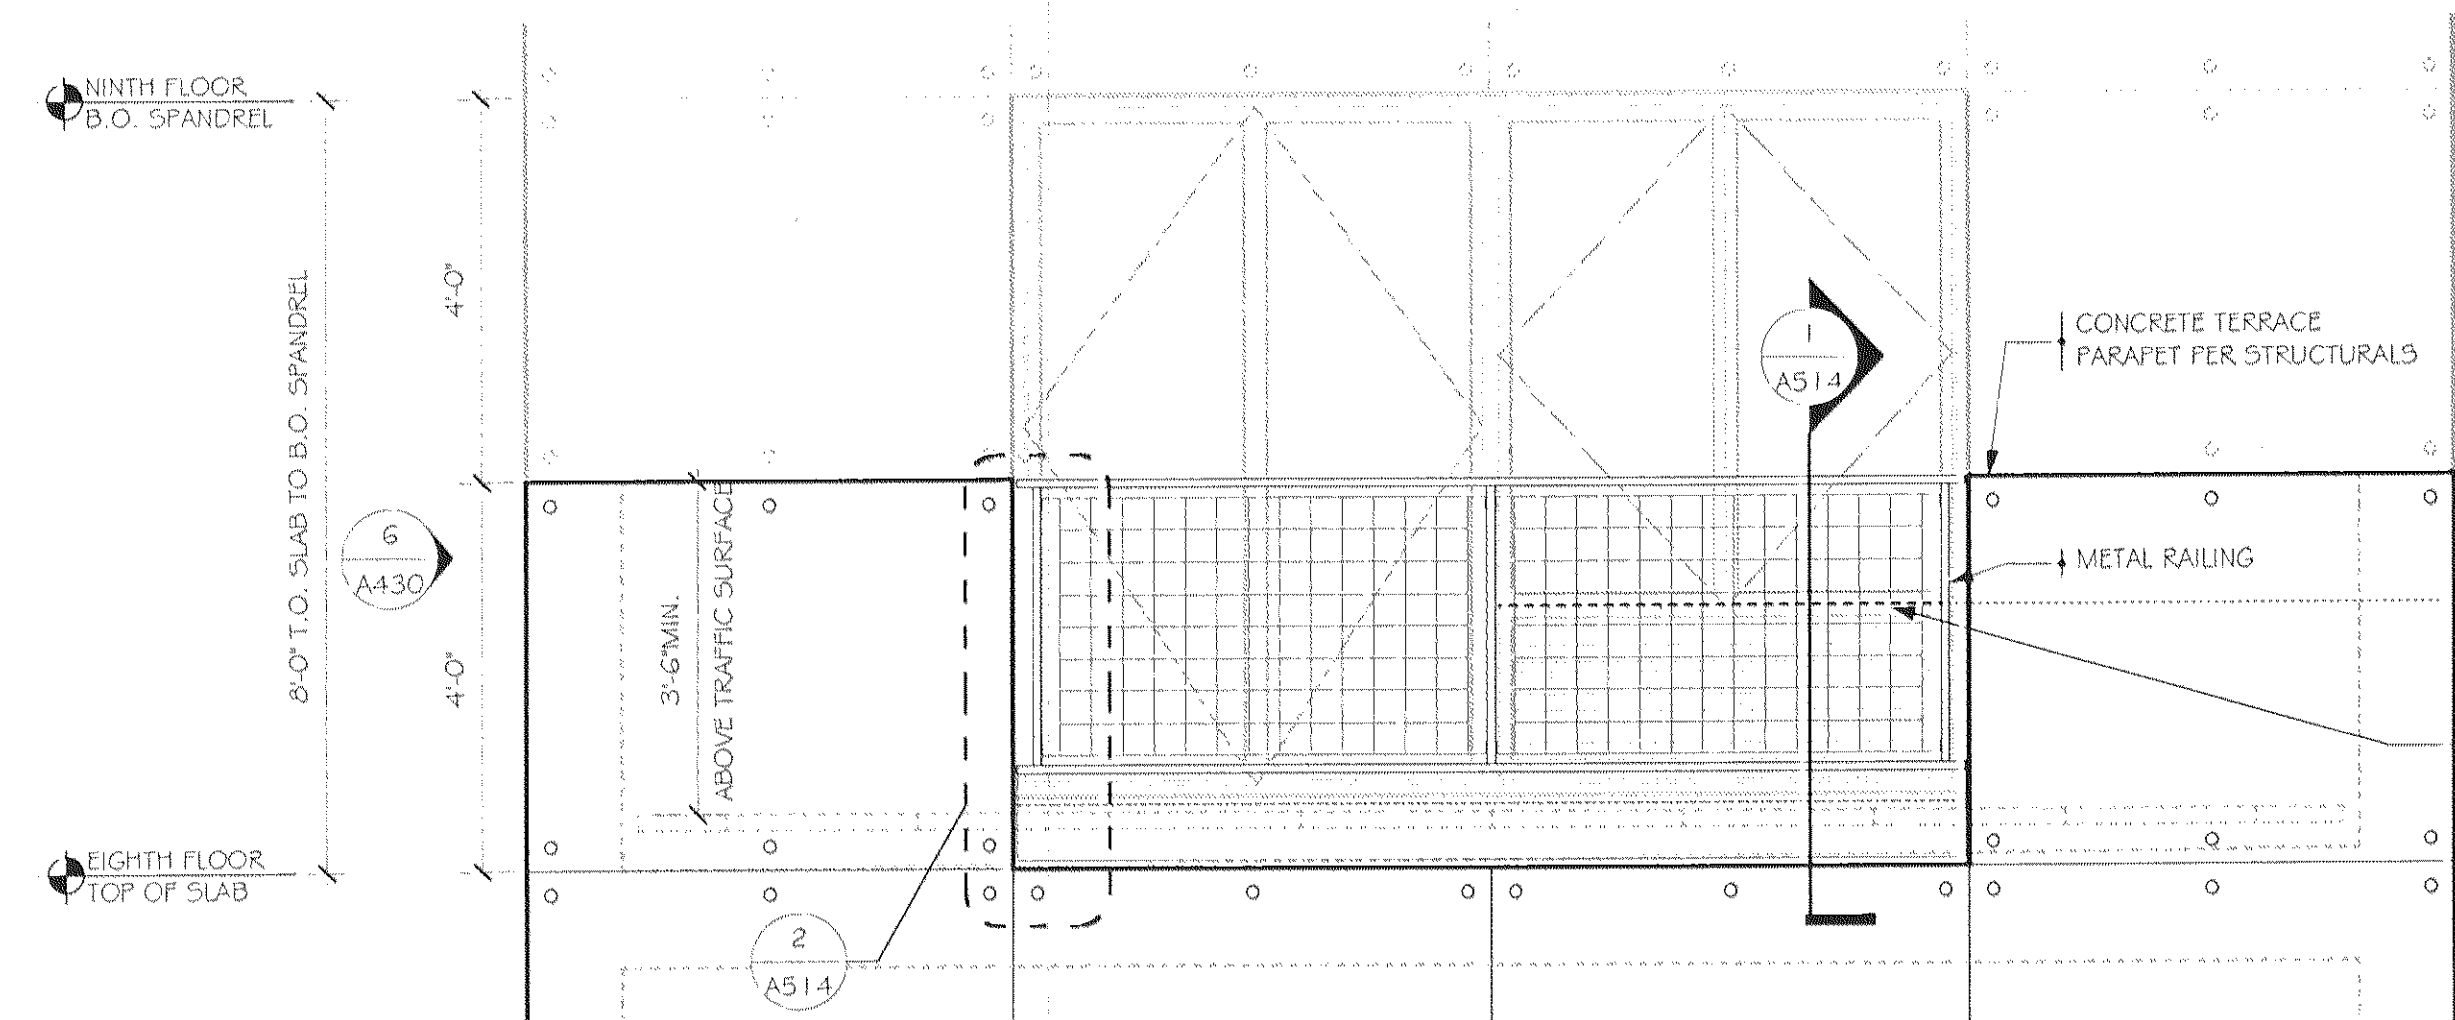


5 PARTIAL NORTH ELEVATION - TERRACE WINDOW / DOOR / GRILLE OPENING
SCALE: 1/2" = 1'-0"

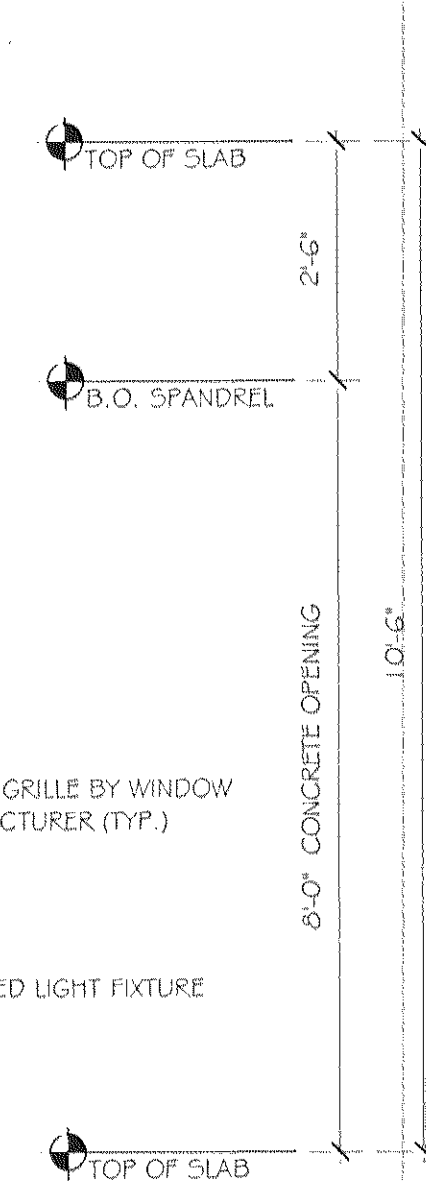


2 PARTIAL SOUTH ELEVATION - TYPICAL BALCONY WINDOW / DOOR / GRILLE OPENING
SCALE: 1/2" = 1'-0"

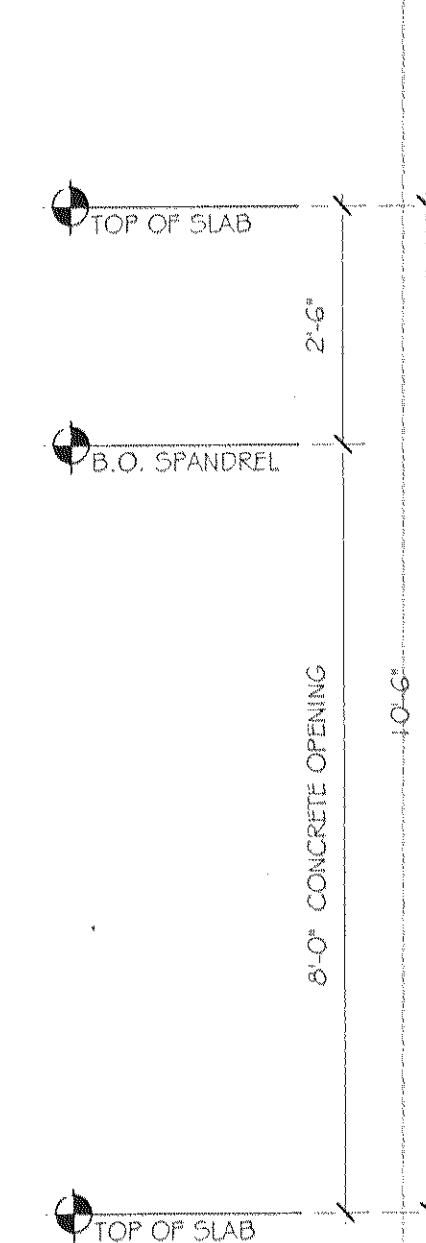

4 PARTIAL SOUTH ELEVATION - TYPICAL BALCONY RAILING
SCALE: 1/2" = 1'-0"

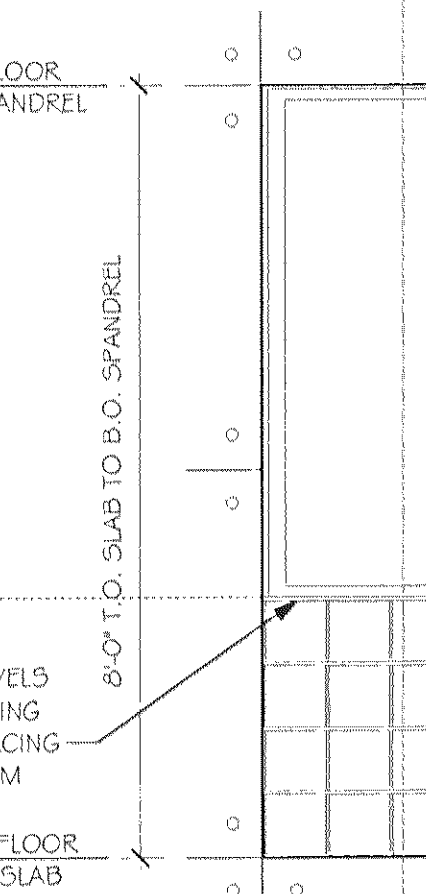

6 PARTIAL EAST ELEVATION - NINTH FLOOR TERRACE
SCALE: 1/2" = 1'-0"

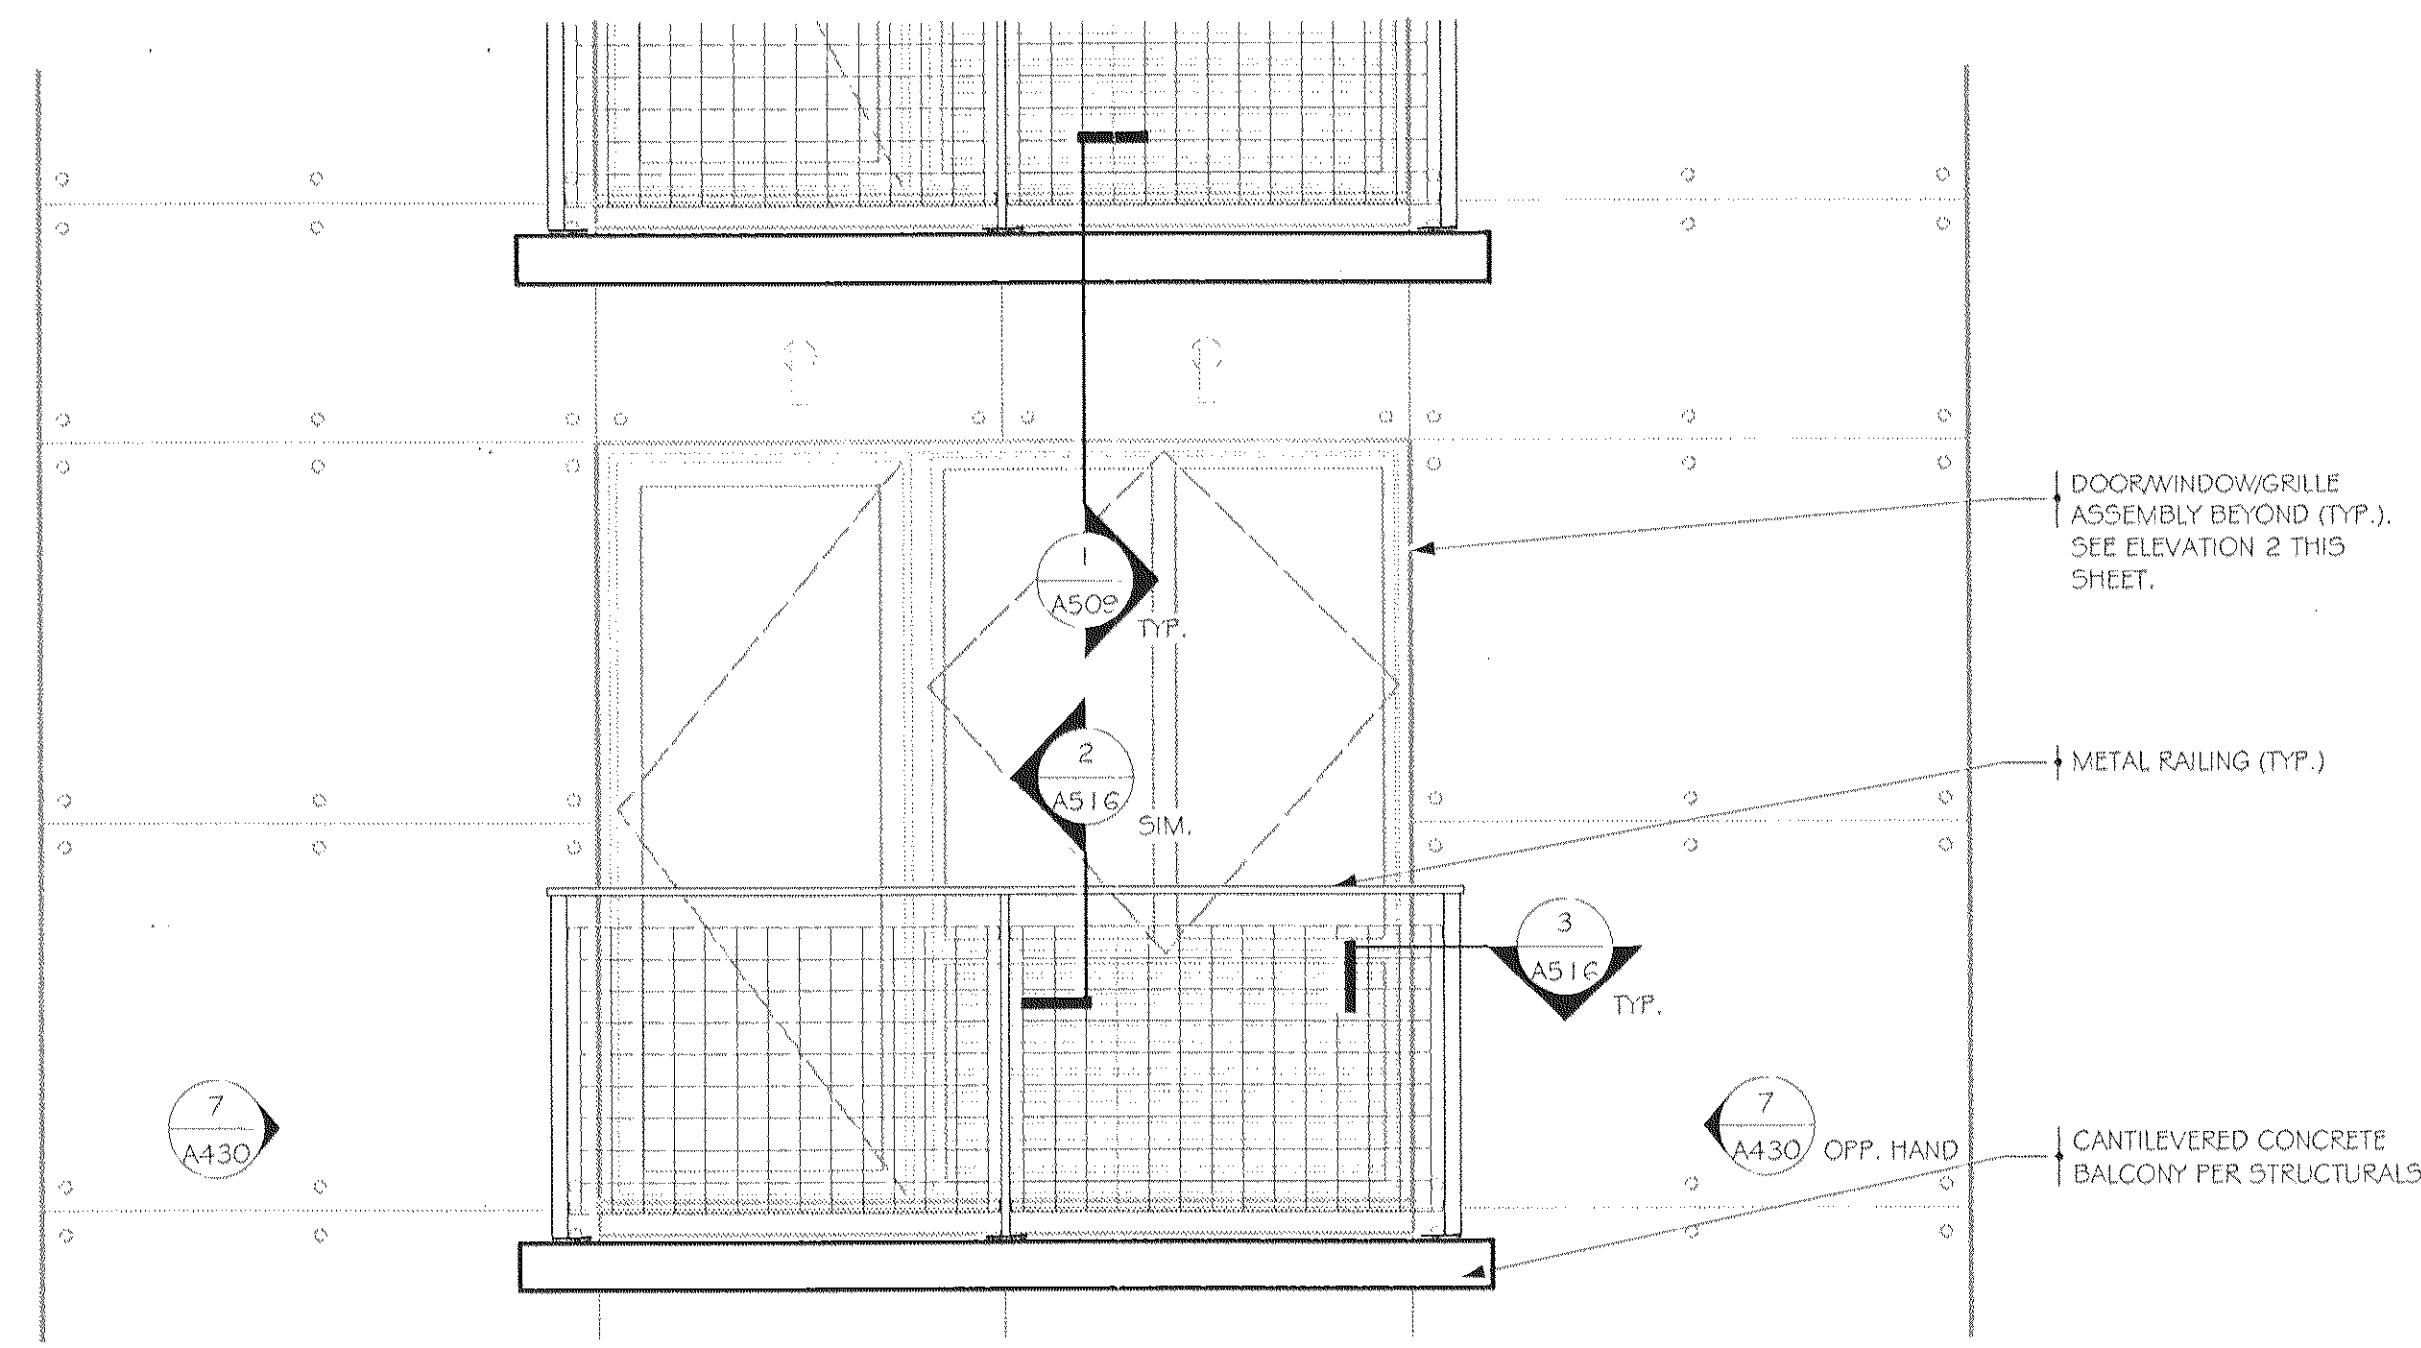

7 TYPICAL BALCONY - SIDE VIEW
SCALE: 1/2" = 1'-0"

Copyright 2005 Brian E. Boyle, AIA
All Rights Reserved
Plans, Drawings, Specifications, Design Ideas shown herein, both in paper and electronic formats are the property of Brian E. Boyle, AIA. They shall not be used, copied and/or reproduced, stored or disclosed by any person, firm, corporation or other entity without the prior written permission of Brian E. Boyle, AIA.

Brian E. Boyle A.I.A.
75 Spring Street 6th Flr
New York, NY 10002
212.334.7402
Fax 212.334.6112

DEUCE CONDOMINIUM
534 WEST 42ND STREET
New York NY 10036

ENLARGED ELEVATIONS

2 Construction Set
Revisions as Noted

1 Construction Plans and Elevations

11.30.06

10.30.06

No.	Revision/Issue	Date
2	Construction Set Revisions as Noted	11.30.06
1	Construction Plans and Elevations	10.30.06

Scale AS SHOWN

Date 11.30.06

Drawn By R.R.

Sheet No.

A430