




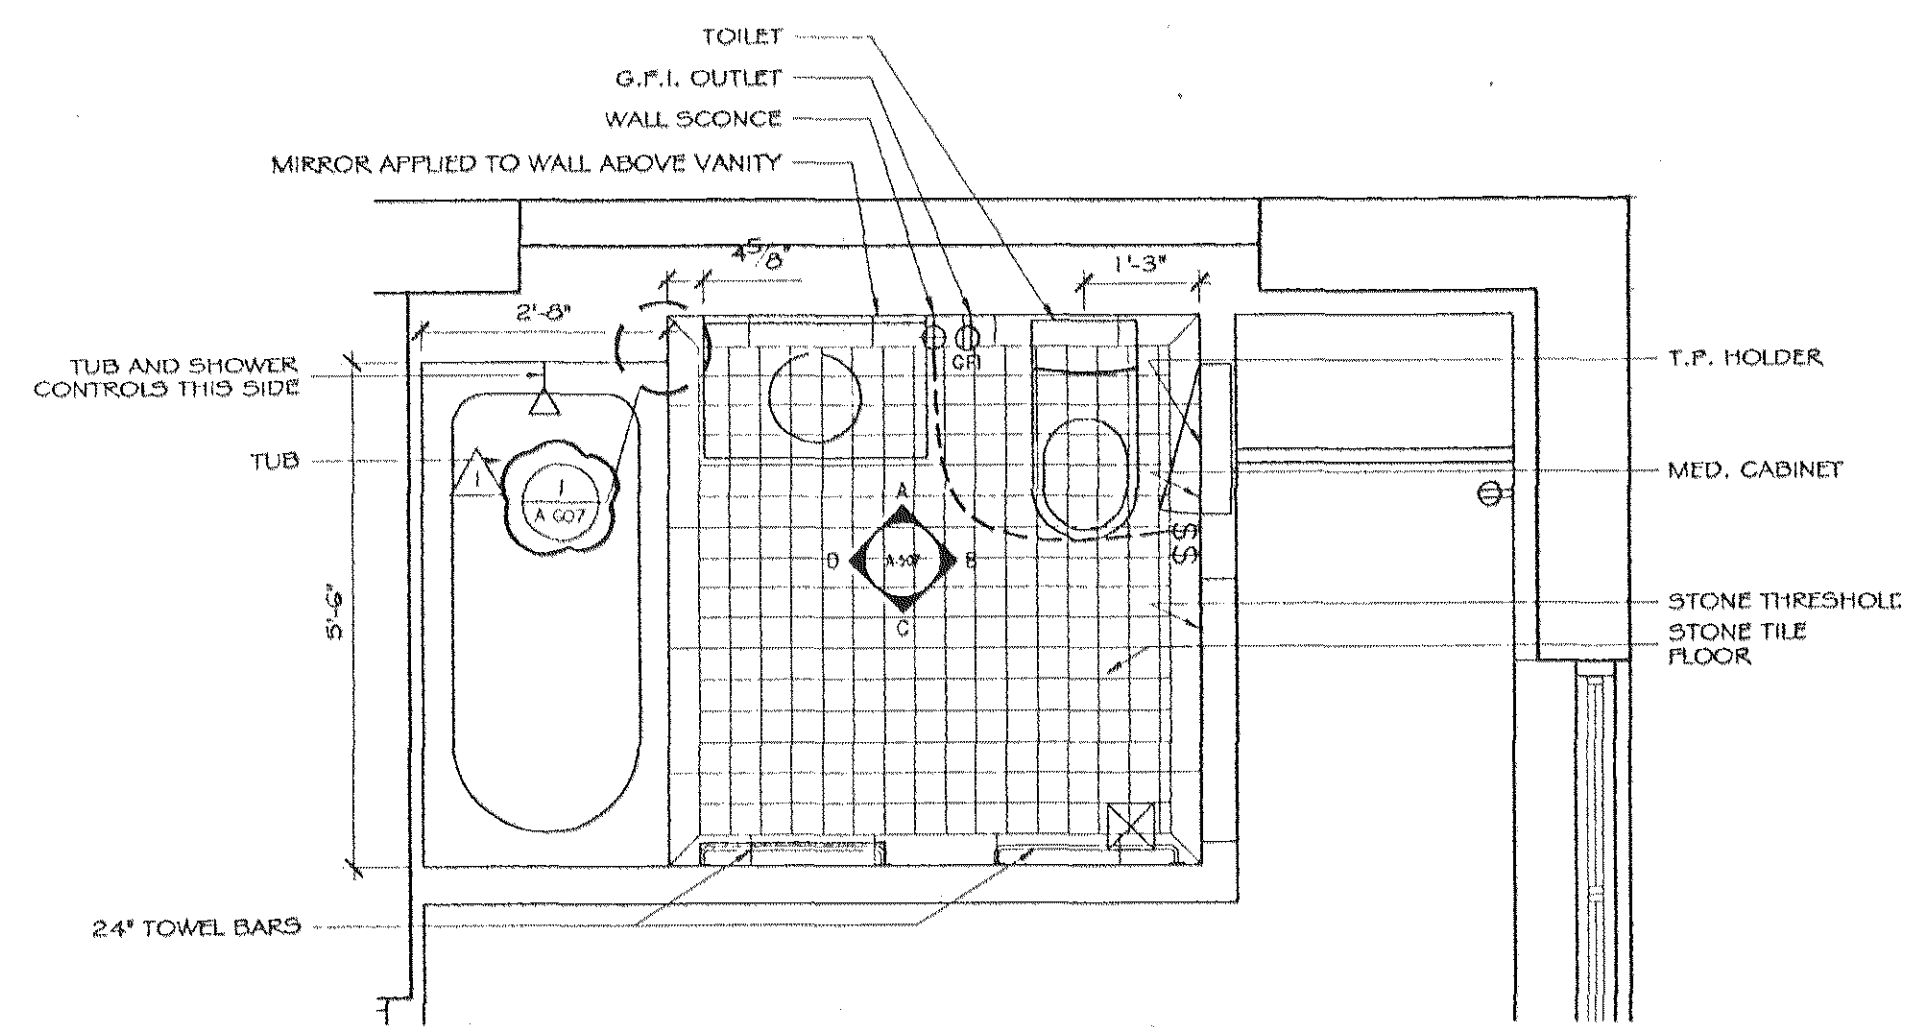


1 FLOOR PLAN
1/2" = 1'-0"

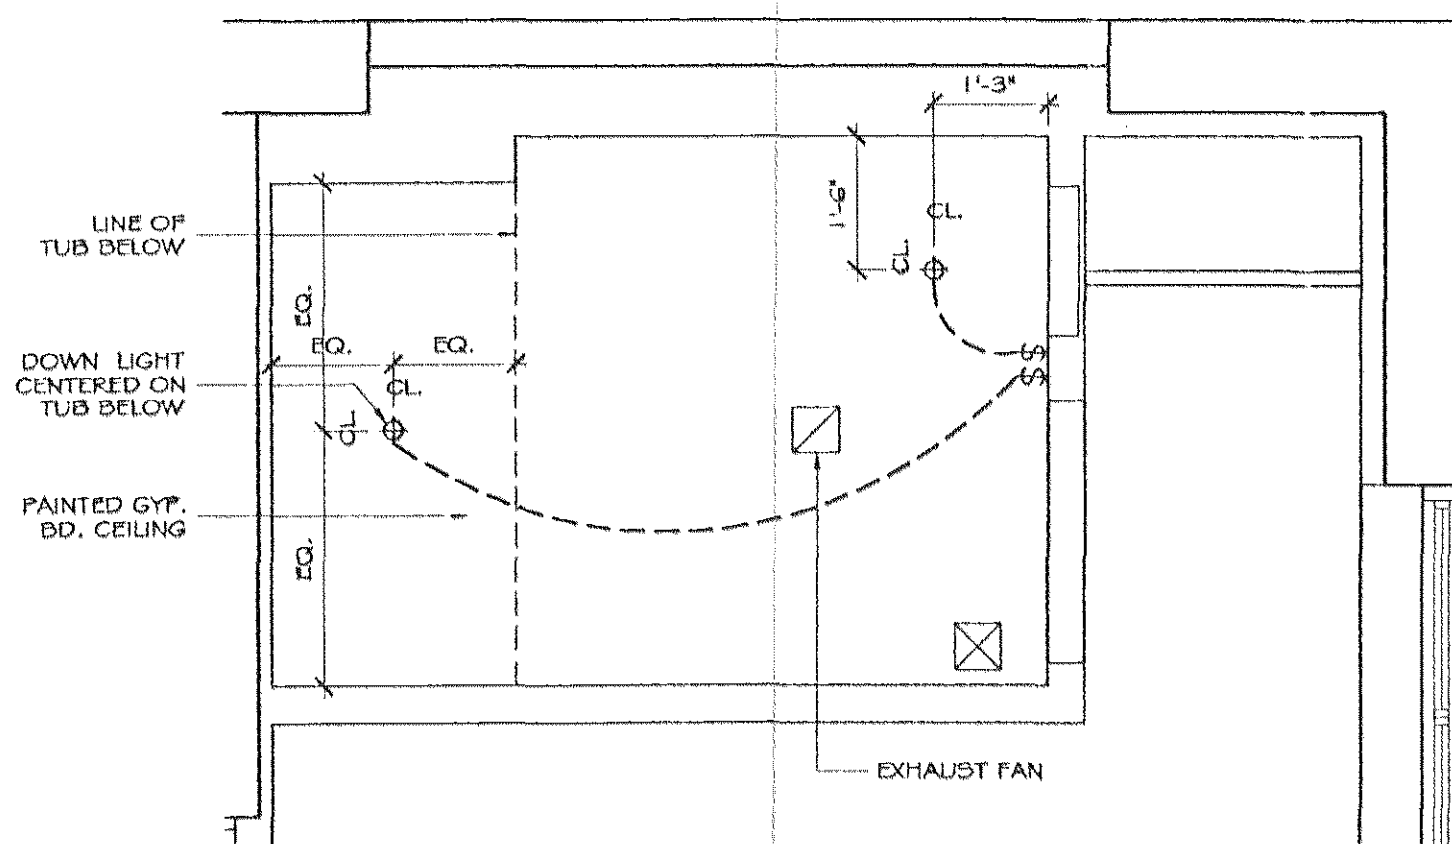


2 REFLECTED CEILING PLAN
1/2" = 1'-0"

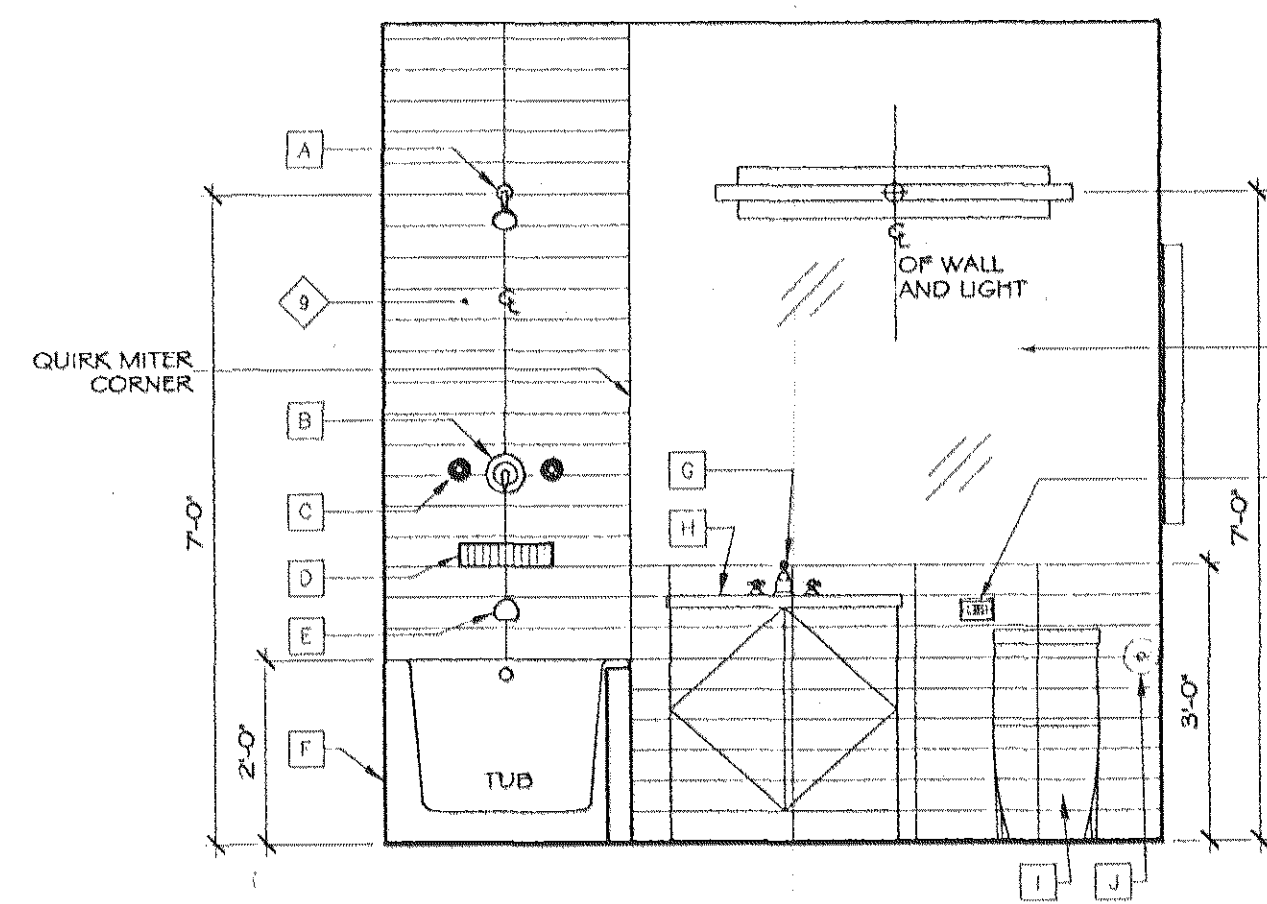


A ELEVATION
1/2" = 1'-0"

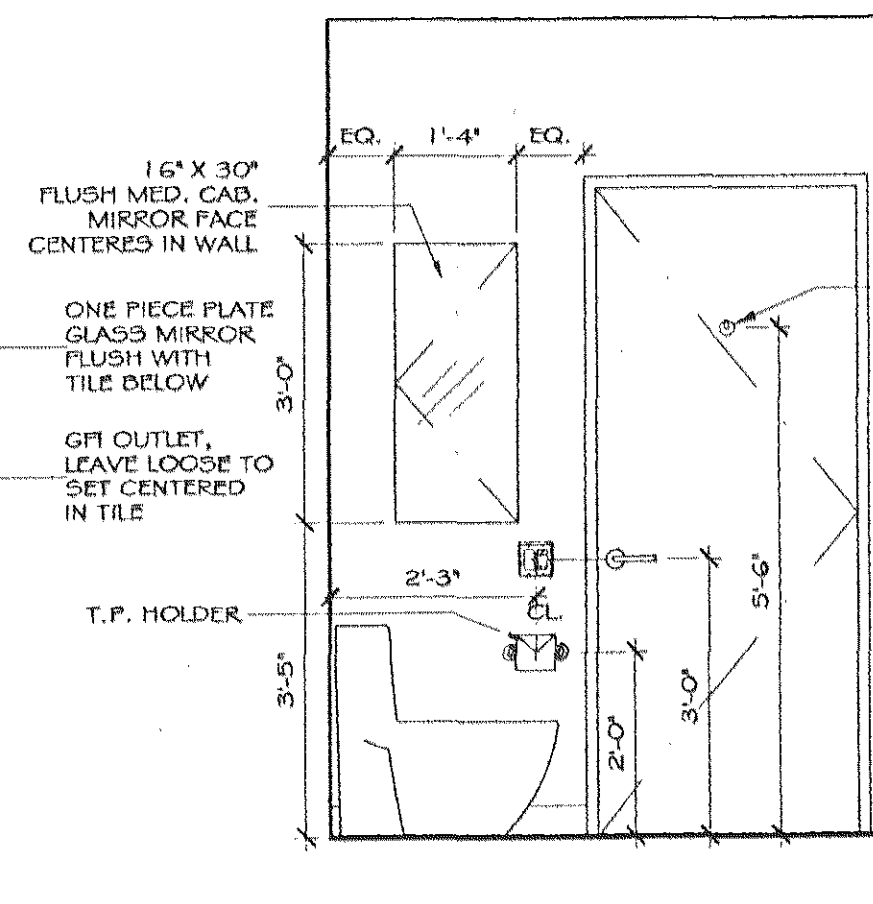


B ELEVATION
1/2" = 1'-0"

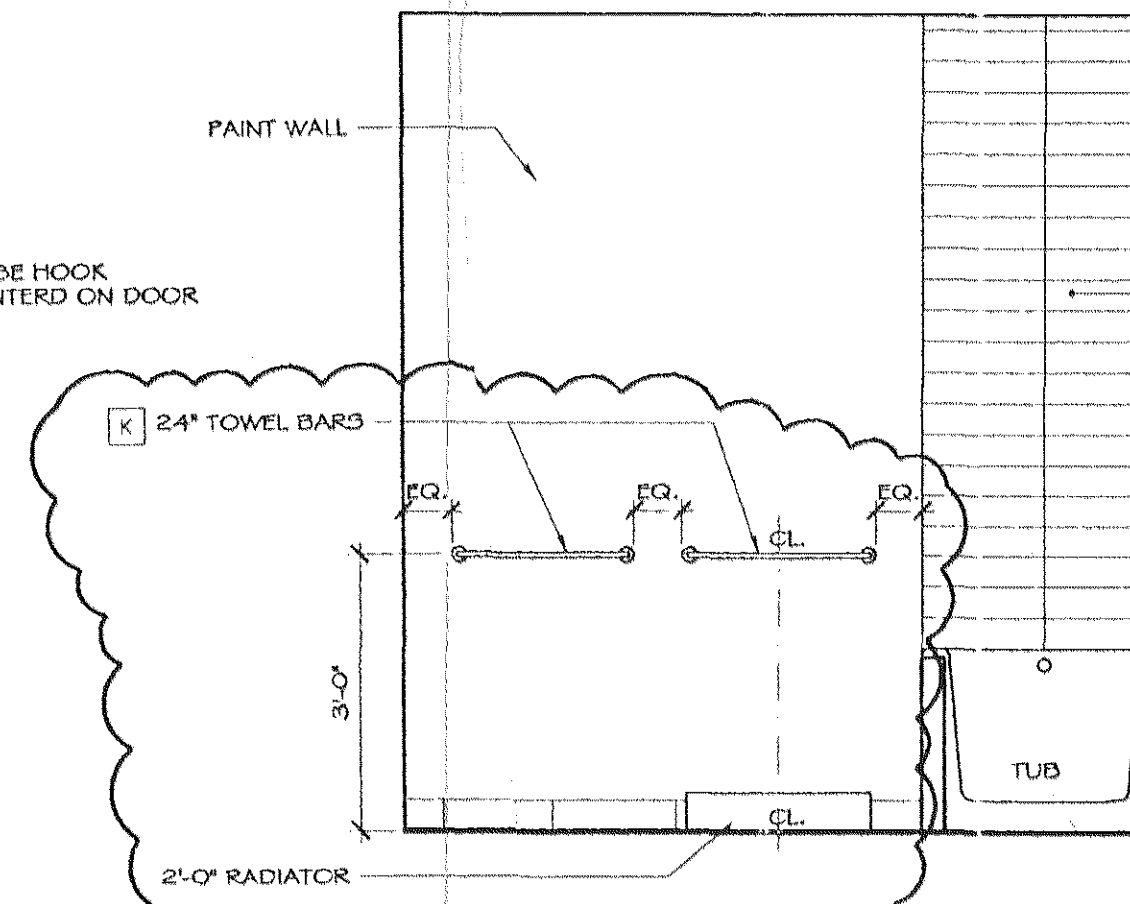


C ELEVATION
1/2" = 1'-0"

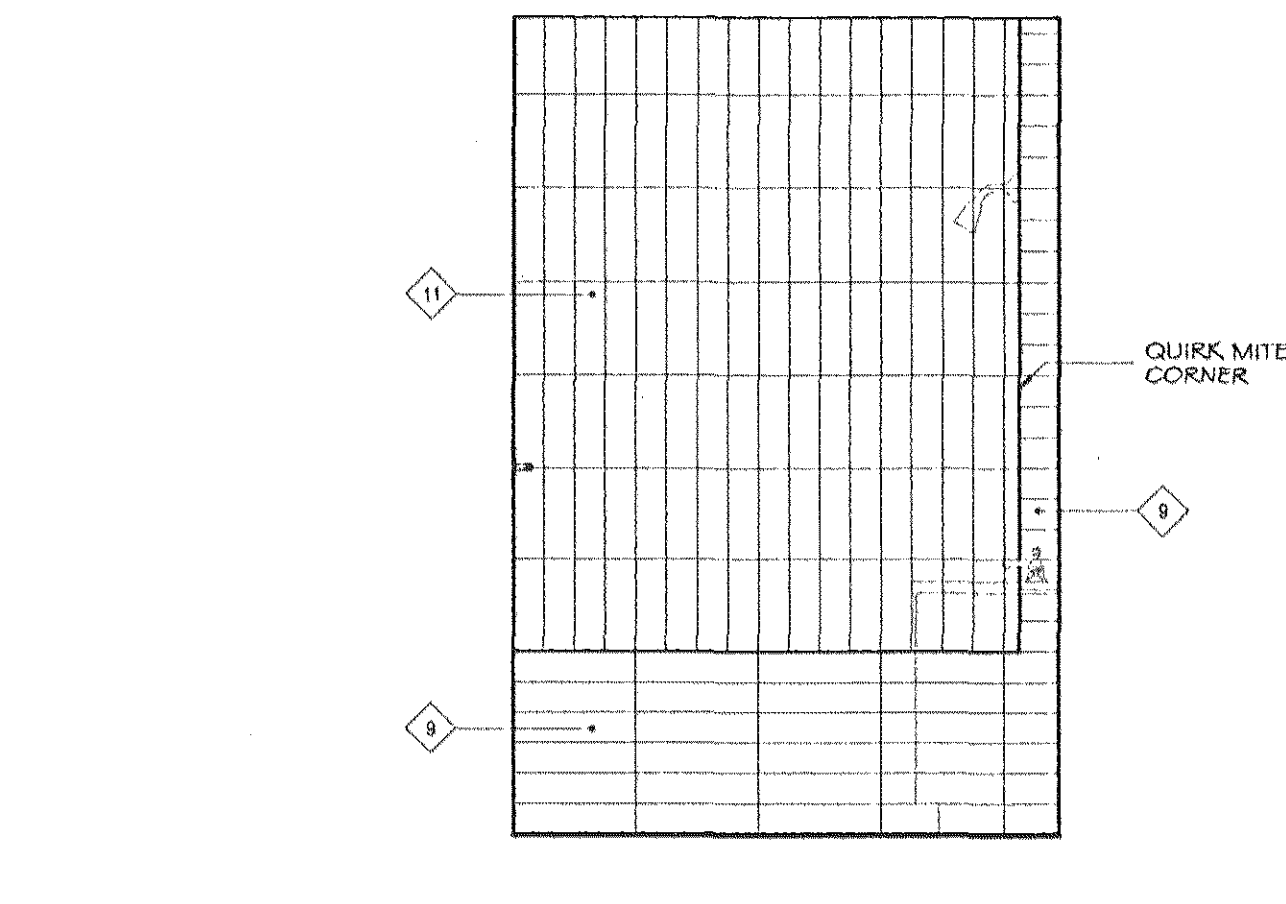

D ELEVATION
1/2" = 1'-0"

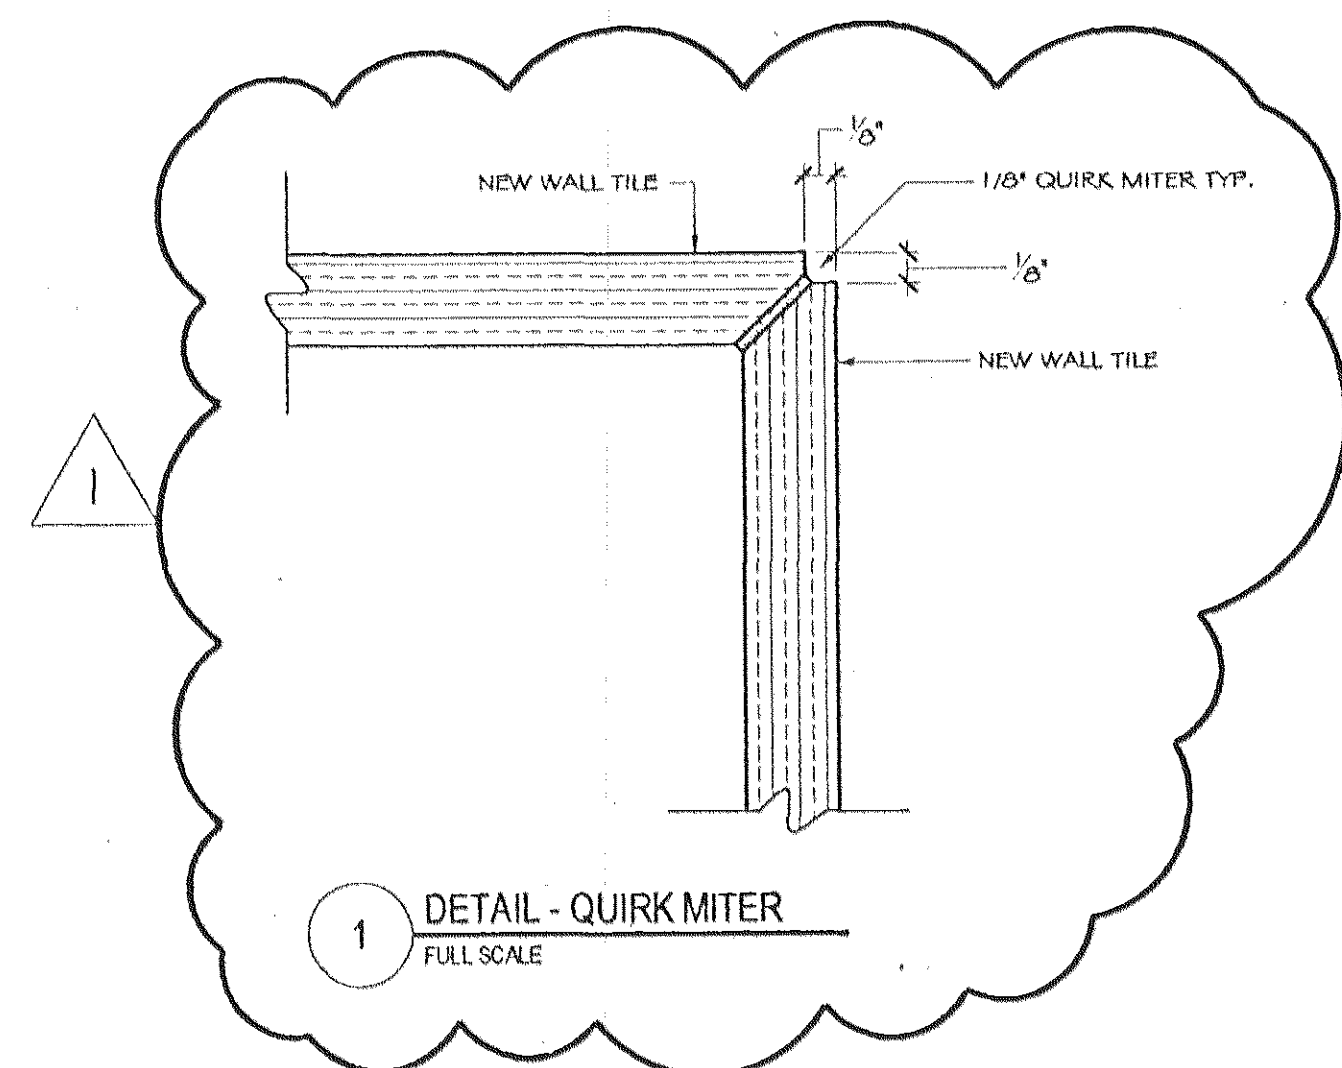

1 DETAIL - QUIRK MITER
FULL SCALE

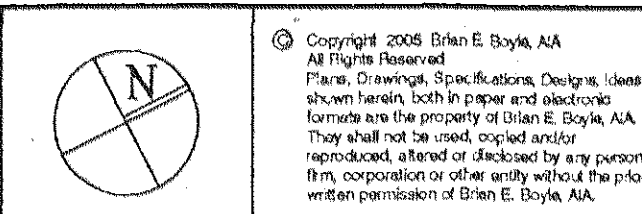

Brian E. Boyle A.I.A.
75 Spring Street 8th Fl.
New York, NY 10002
212.334.7402
Fax 212.334.8112

FOR LEGEND, SEE 10 SERIES DRAWINGS

FINISH KEY

- 9 - Lago Gold, 4" X 16" X 3/8" th. Honed
- 10 - Lago Gold, 4" X 4" X 3/8" th. Honed
- 11 - Latitude - Southern Hemisphere, 4" X 12" X 3/8" th.

All Stone Tile from Artistic Tile
212-727-9331

All stone to receive matte sealer

FIXTURE KEY

- A - SHOWER HEAD
- B - THERM VALVE
- C - VOLUME CONTROL
- D - BASKET
- E - TUB FILL
- F - TUB
- G - LAV FITTING
- H - LAVATORY
- I - TOILET
- J - T.P. HOLDER
- K - 24" TOWEL BARS
- L - ROBE HOOK
- M - MEDICINE CABINET

1 REVISION ISSUED FOR CONSTRUCTION 09/20/07

No.	Revision/Issue	Date
-----	----------------	------

The Deuce
534 W. 42nd Street
New York NY 10036

MASTER BATH ROOM
9TH. FLOOR
PLAN, ELEVATIONS, DETAILS

RECEIVED
SEP 21 2007
BFI CONSTRUCTION

Scale	AS NOTED	Sheet No.
Date	03-02-2007	A-607
Drawn By	RE	