


Brian E. Boyle A.I.A.

75 Spring Street 6th Flr
New York, NY 10002
212.334.7900
Fax 212.334.6112


General Notes

NOTE:

1 ROOF PLAN

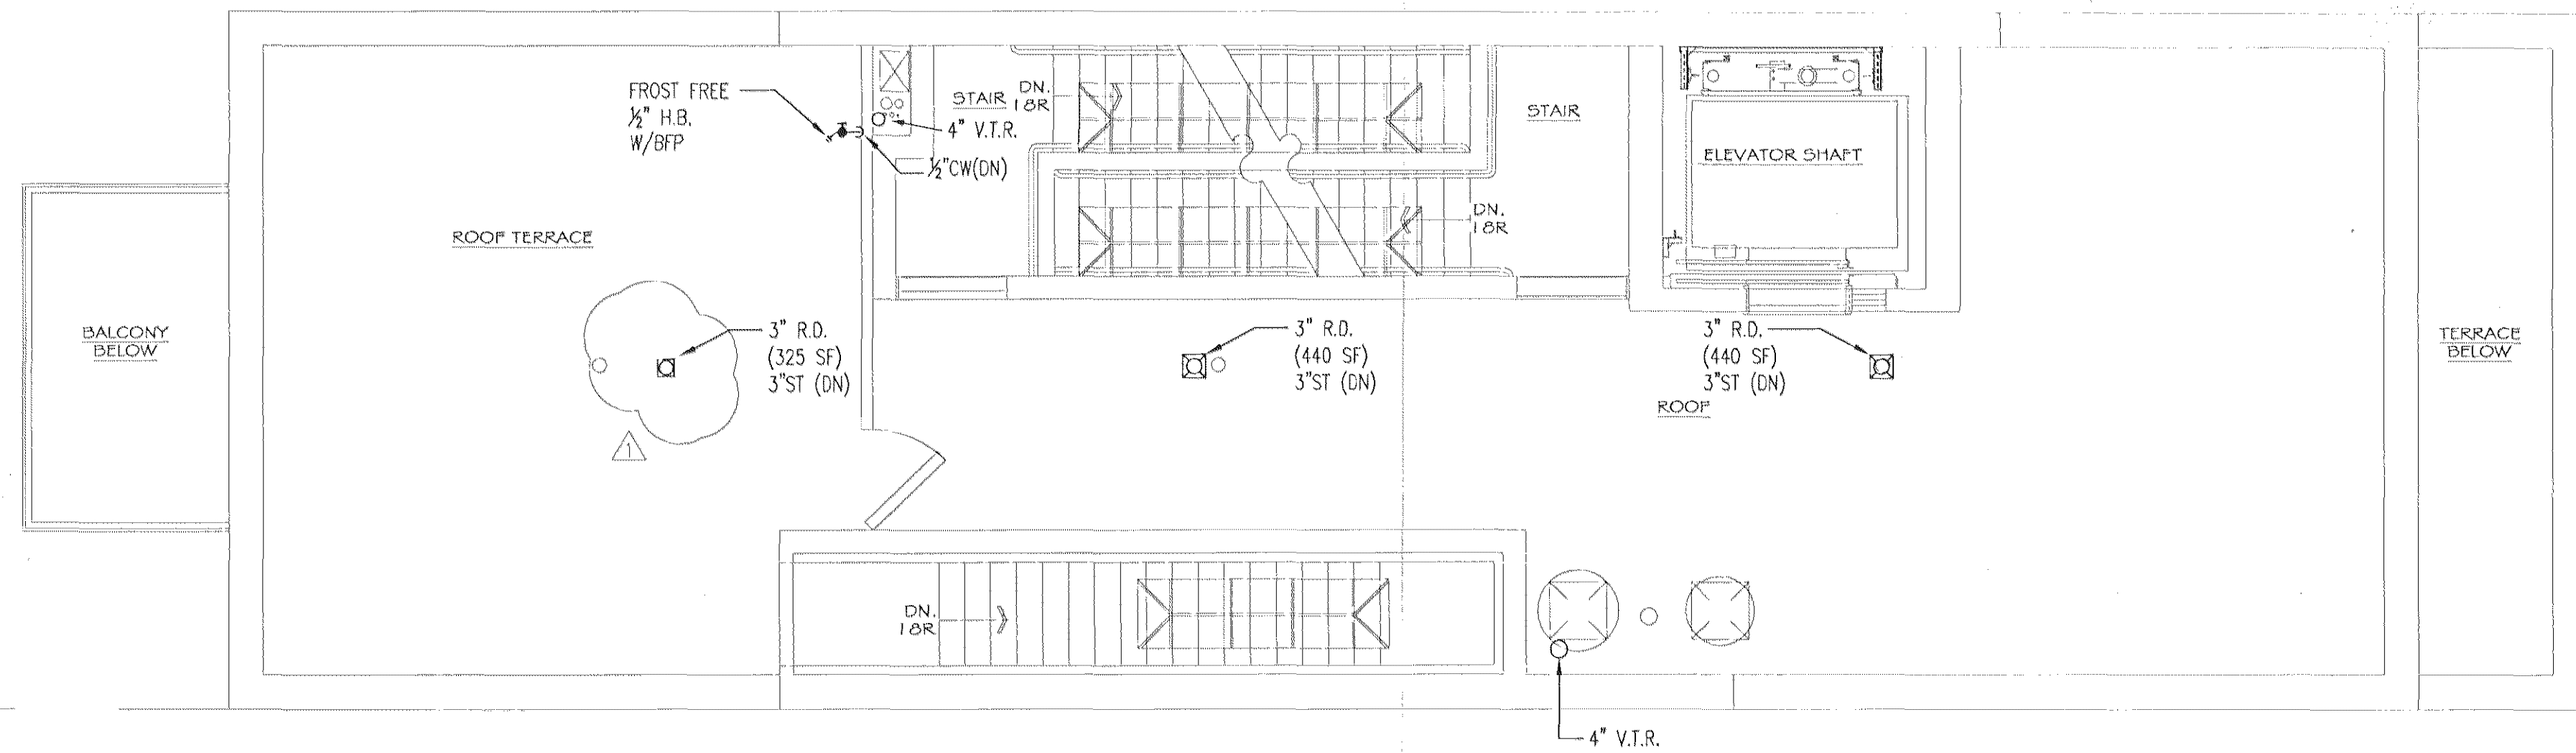

1 NINTH FLOOR PLAN

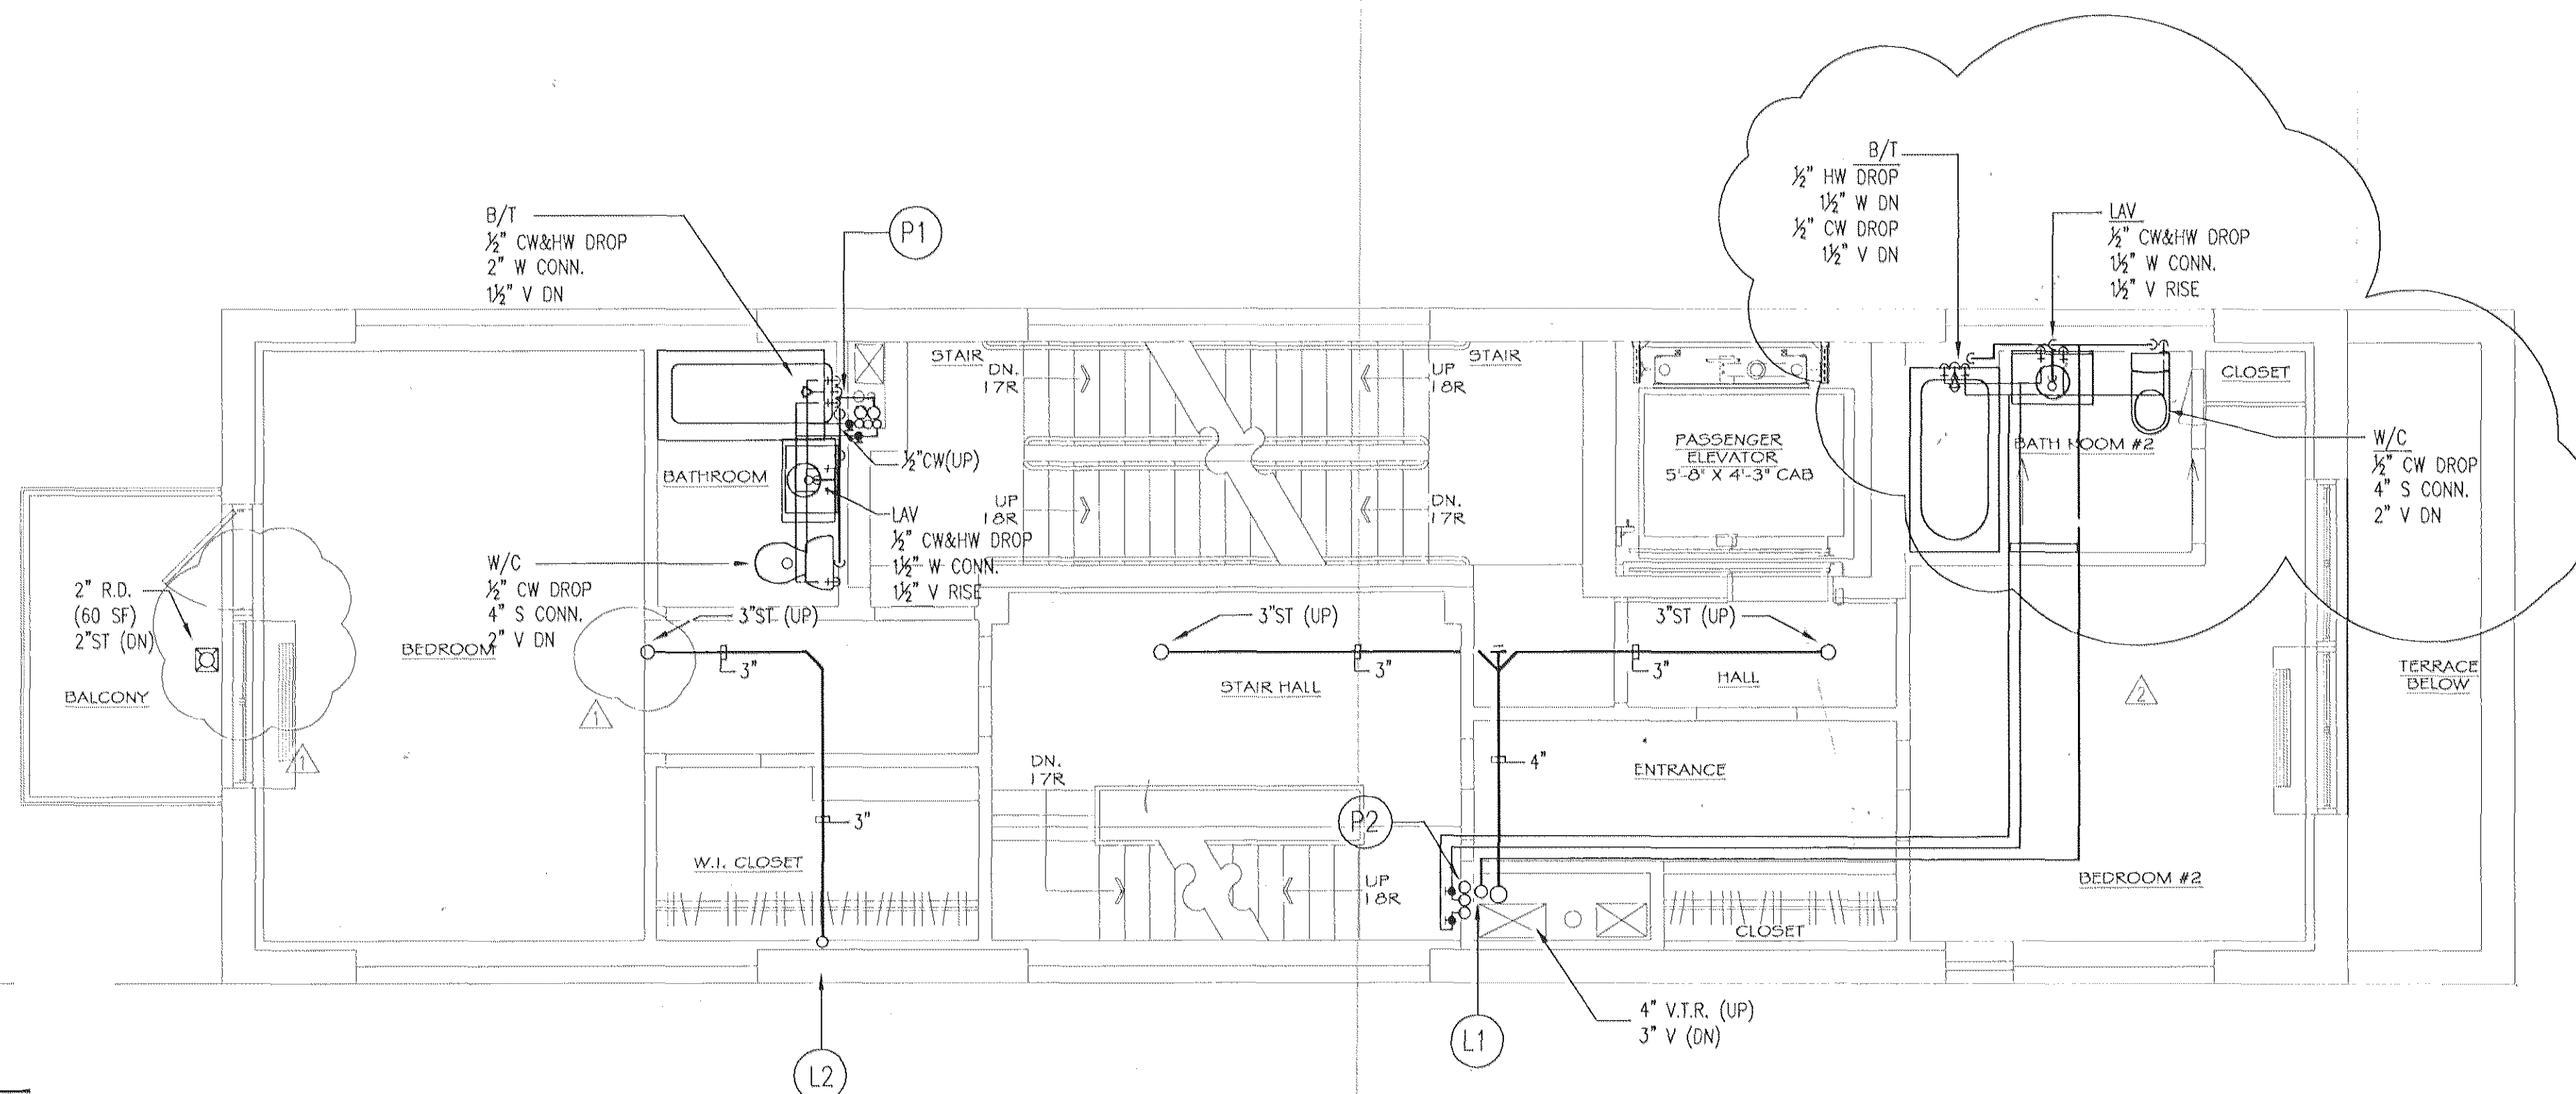

NOTE:
THIS PLAN IS APPROVED ONLY FOR WORK INDICATED ON THE
APPLICATION SPECIFICATION SHEET. ALL OTHER MATTERS SHOWN
ARE NOT TO BE RELIED UPON, OR TO BE CONSIDERED AS BEING
EITHER APPROVED OR IN ACCORDANCE, WITH APPLICABLE CODES.

MAR
M. A. RUBIANO, P.C.
CONSULTING ENGINEERS
64 FULTON STREET, SUITE 505
N.Y., N.Y. 10038 (212) 732-7842

GENERAL REVISION 12.04.07
GENERAL REVISION 10.18.06

4 ISSUED FOR PERMIT 01.22.06
3 CONSTRUCTION SET 10.18.06
2 BID SET 06.01.06
1 ISSUED 03.20.06

No.	Revision/Issue	Date
4	ISSUED FOR PERMIT	01.22.06
3	CONSTRUCTION SET	10.18.06
2	BID SET	06.01.06
1	ISSUED	03.20.06

The Deuce
534 West 42nd Street
New York NY 10036

PLAN
NINTH & ROOF FLOOR

Scale	1/4" = 1'-0"	Sheet No.
Date	10-10-2006	P-104
Drawn By		