

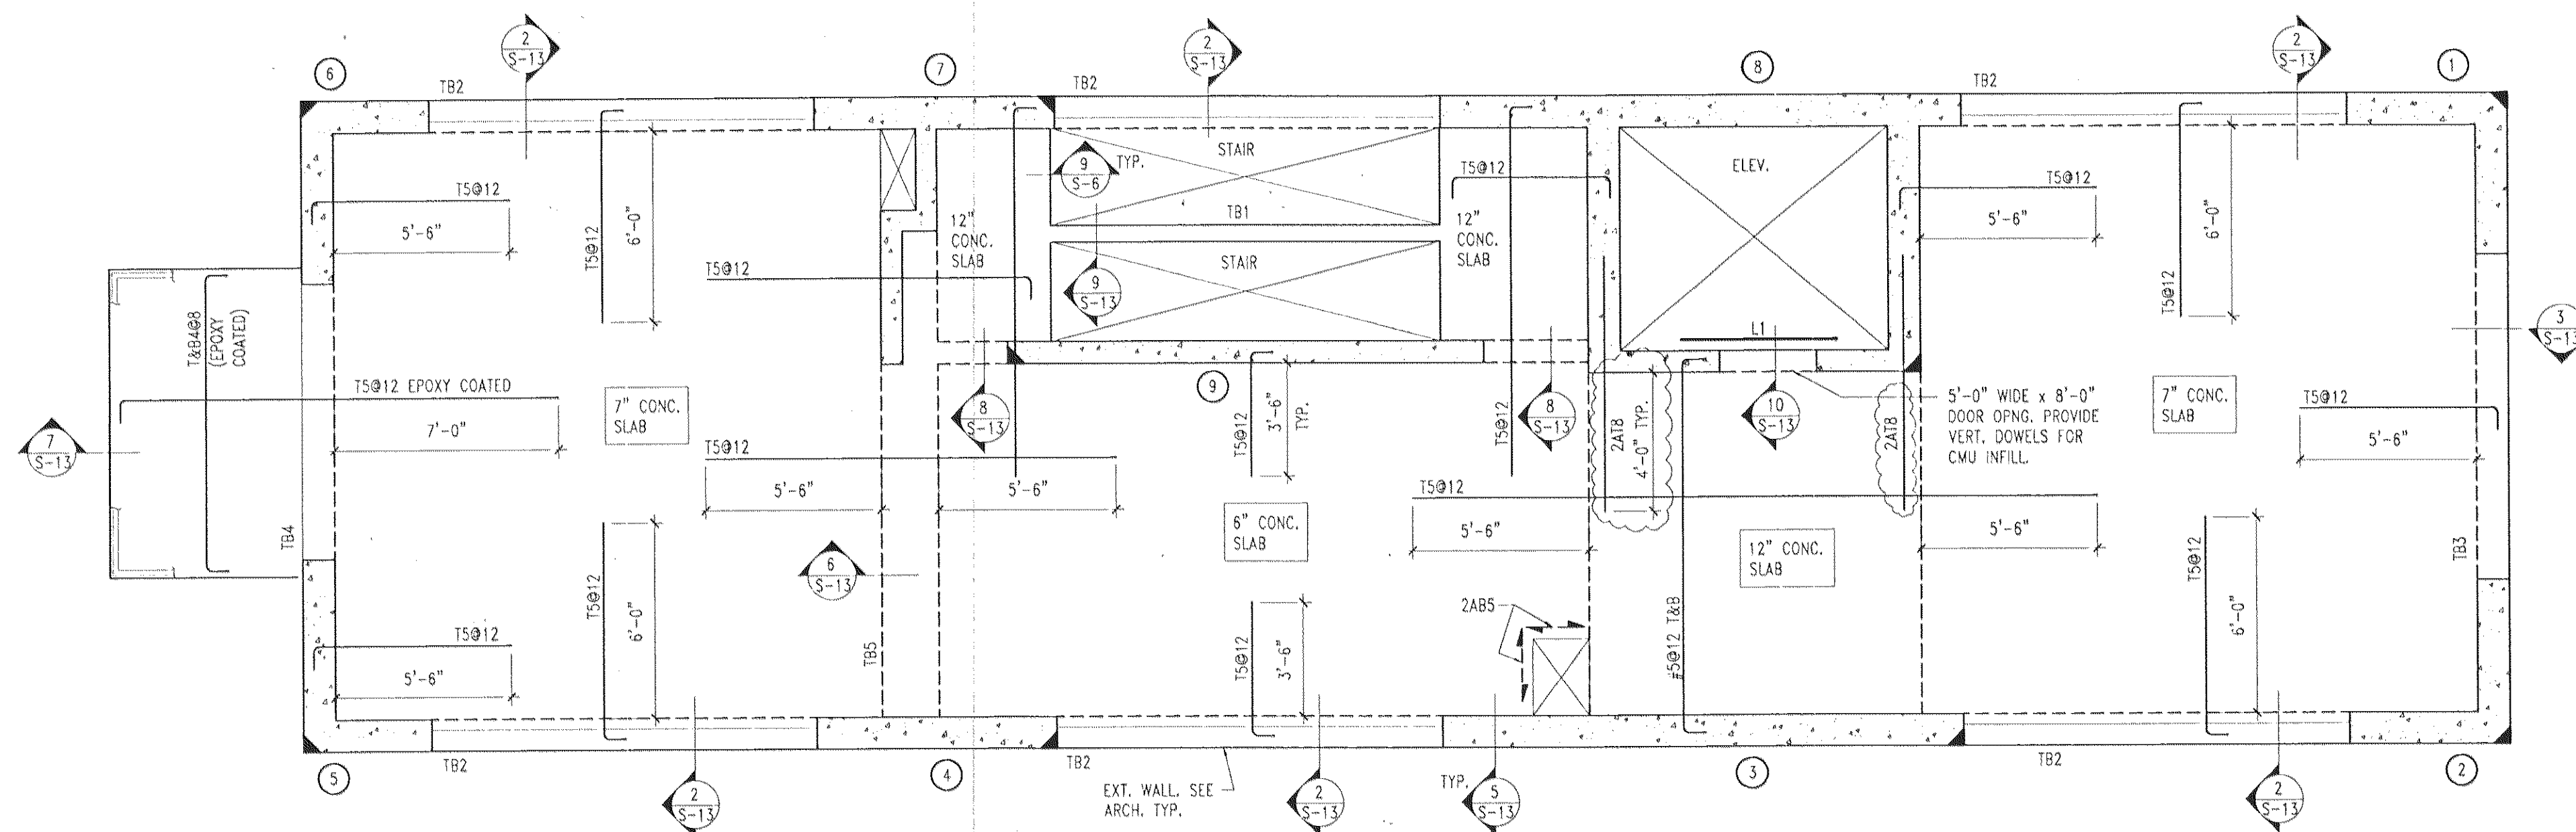


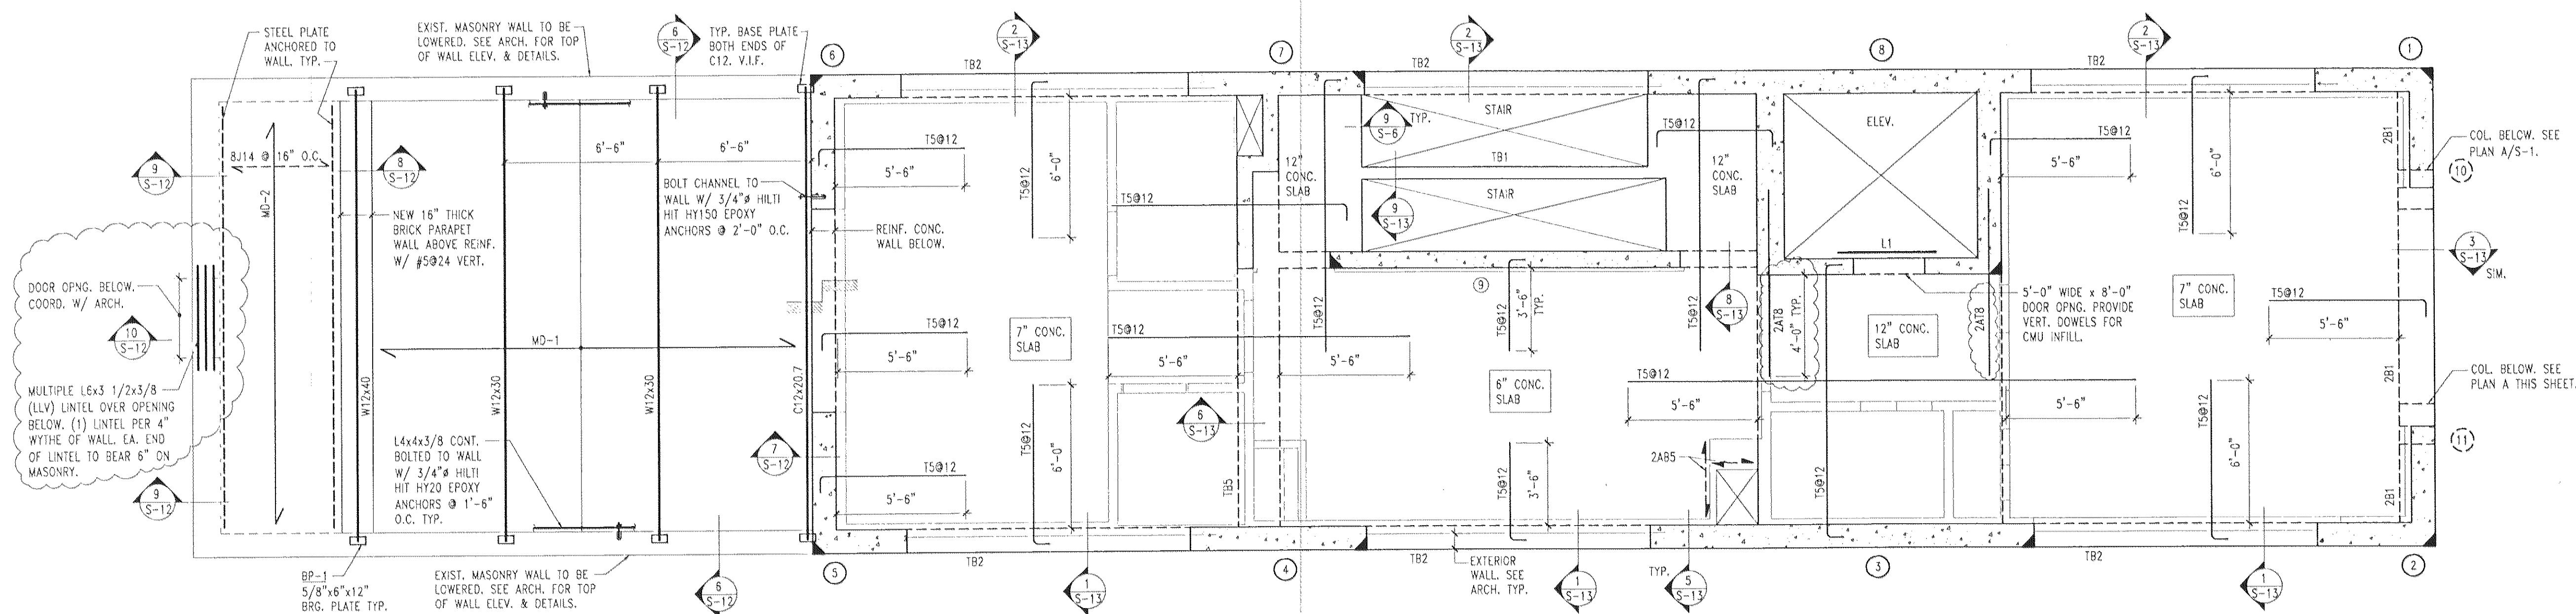

B THIRD THROUGH FIFTH FLOOR PLAN

SCALE: 1/4" = 1'-0"


- NOTES:
1. FOR T/SLAB ELEVATION, SEE ARCH. DRAWINGS.
 2. ALL 7" THICK CONC. SLABS TO BE REINF. W/ #4@9 BOTT. EA. WAY. ALL OTHER CONC. SLABS TO BE REINF. W/ #4@12 BOTT. EA. WAY, UNLESS OTHERWISE NOTED. SEE PLAN FOR TOP AND ADD'L BARS.
 3. SEE NOTES ON PLAN A/S-2.

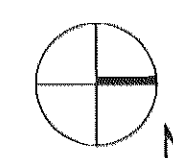

A SECOND FLOOR PLAN

SCALE: 1/4" = 1'-0"

- NOTES:
1. WD-1 DENOTES 18 GA. 2" LOK-FLOOR METAL DECK BY USD OR EQUAL W/ 3 1/4" L.W. CONC. TOPPING REINF. W/ 6x6 W2.0x2.0 W.W.F.
 2. WD-2 DENOTES 24 GA. 9/16" DEEP UFS GALV. METAL DECK BY USD OR EQUAL.
 3. FOR ALL DIMENSIONS, ELEVATIONS, OPENINGS, FINISHES, INSULATION, & WATERPROOFING, SEE ARCH. DRAWINGS.
 4. FOR T/SLAB ELEVATION, SEE ARCH. DRAWINGS.
 5. ALL 7" THICK CONC. SLABS TO BE REINF. W/ #4@9 BOTT. EA. WAY. ALL OTHER CONC. SLABS TO BE REINF. W/ #4@12 BOTT. EA. WAY, UNLESS OTHERWISE NOTED. SEE PLAN FOR TOP AND ADD'L BARS.
 6. COORDINATE ALL WALL/SLAB PENETRATIONS WITH ARCH & M/E/P DRAWINGS AND TYP. DETAILS ON DWG'S S-9 & S-10.
 7. L1: DENOTES L6x4x3/8 (LLV) ELEVATOR SILL SUPPORT. SEE SECT. 10/S-13.
 8. COORDINATE STAIR DESIGN, DETAILS, LOCATION, & DIMENSIONS W/ ARCH DWG'S & STAIR MANUF.
 9. ALL STAIR WORK SHALL BE ENGINEERED BY THE STAIR CONTRACTOR'S ENGINEER & SUBMITTED TO ENGINEER OF RECORD FOR REVIEW IN THE FORM OF A SIGNED & SEALED SHOP DRAWING. SUBMIT CALCULATIONS IF REQUESTED. PROVIDE FULLY WELDED CRANKED STRINGERS AS REQ'D. GRIND ALL CONNECTIONS SMOOTH.

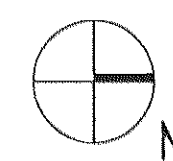

4	1/26/07	Revision 1
3	10/13/08	Issued for Construction
2	06/01/06	Issued for BID
1	12/21/05	Issued for DOB
no.	date	revision

HAGE ENGINEERING PC
STRUCTURAL CONSULTANTS
65 Bleecker Street, 11th Floor
New York, New York 10012
tel: 212.358.7778
fax: 212.358.7772

project:
THE DEUCE
534 W42ND ST.
NEW YORK, NY

drawing title:
SECOND FLOOR PLAN &
THIRD - FIFTH FLOOR PLAN

job #: 1681
drawn by: ABC
checked by: MH
issue date: 12/21/05
scale: 1/4" = 1'-0"
drawing #:

S-2