



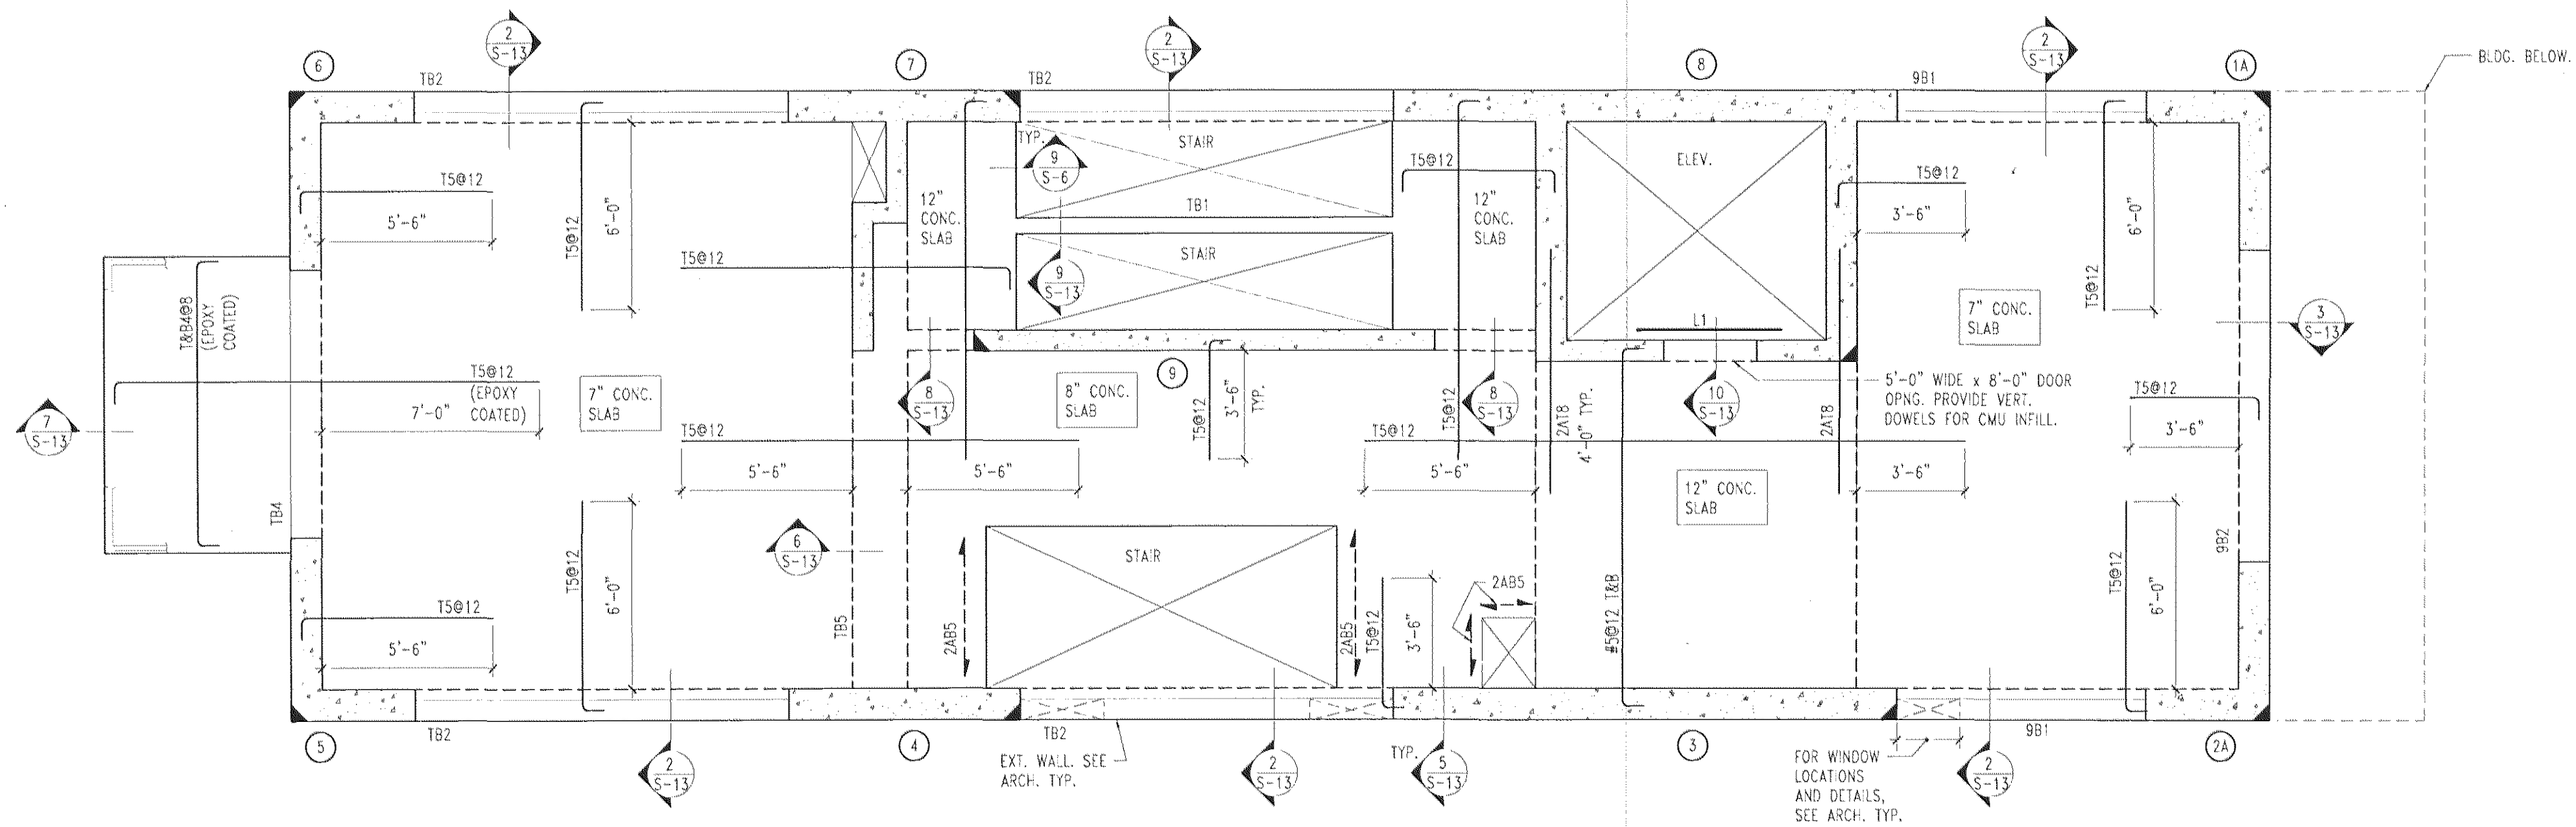


B NINTH FLOOR PLAN

SCALE: 1/4" = 1'-0"

NOTES:

1. FOR T/SLAB ELEVATION, SEE ARCH. DRAWINGS.
2. ALL 7" THICK CONC. SLABS TO BE REINF. W/ #4@9 BOTT. EA. WAY. ALL OTHER CONC. SLABS TO BE REINF. W/ #4@12 BOTT. EA. WAY, UNLESS OTHERWISE NOTED. SEE PLAN FOR TOP AND ADD'L BARS.
3. SEE NOTES ON PLAN A/S-2.

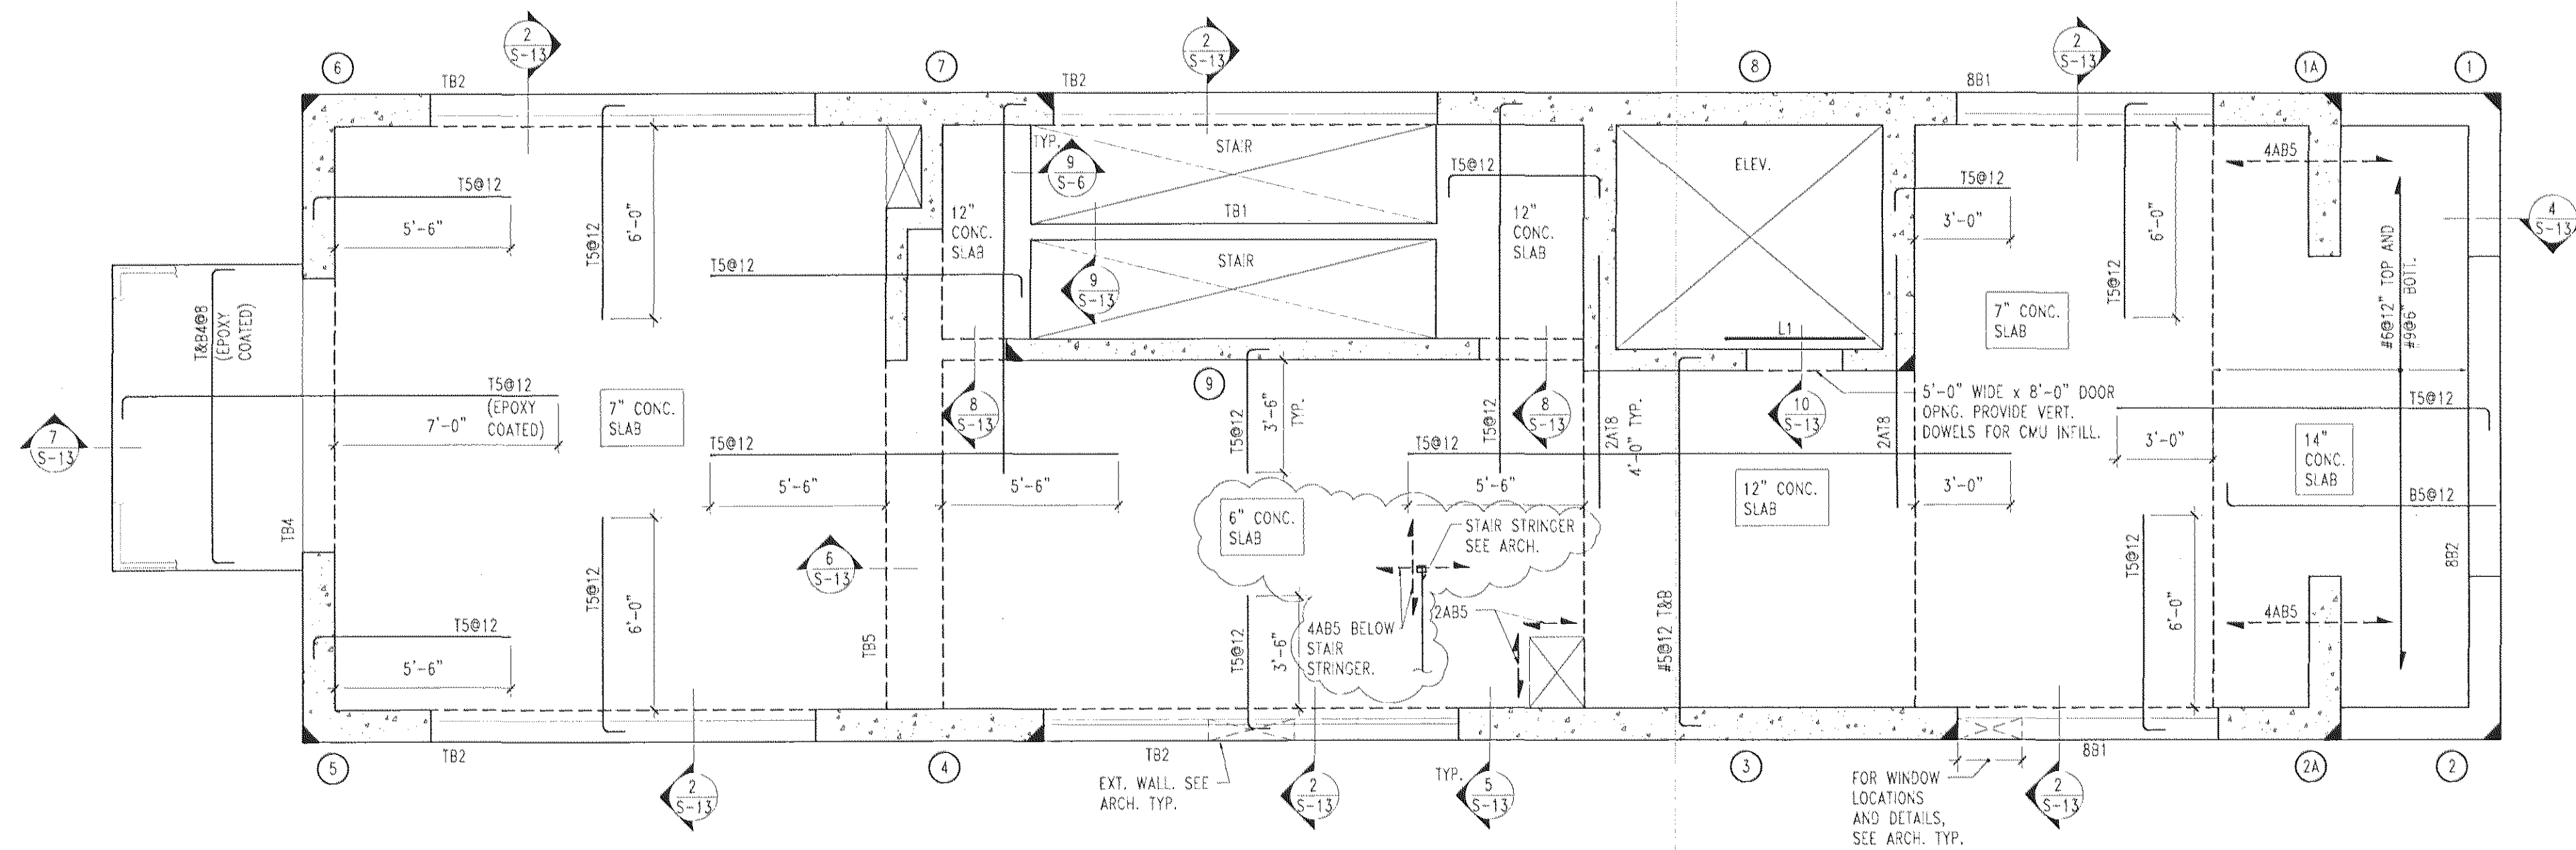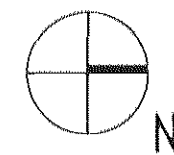


A EIGHTH FLOOR PLAN

SCALE: 1/4" = 1'-0"

NOTES:

1. FOR T/SLAB ELEVATION, SEE ARCH. DRAWINGS.
2. ALL 7" THICK CONC. SLABS TO BE REINF. W/ #4@9 BOTT. EA. WAY. ALL OTHER CONC. SLABS TO BE REINF. W/ #4@12 BOTT. EA. WAY, UNLESS OTHERWISE NOTED. SEE PLAN FOR TOP AND ADD'L BARS.
3. SEE NOTES ON PLAN A/S-2.

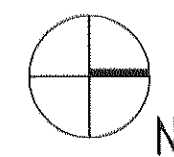

5	6/25/07	Revision 6
4	1/26/07	Revision 1
3	10/13/06	Issued for Construction
2	06/01/06	Issued for BID
1	12/21/05	Issued for DOB
no.	date	revision

HAGE ENGINEERING PC
STRUCTURAL CONSULTANTS
65 Bleecker Street, 11th Floor
New York, New York 10012
tel: 212.358.7778
fax: 212.358.7772

project:

THE DEUCE
534 W42ND ST.
NEW YORK, NY

drawing title:

EIGHTH FLOOR PLAN &
NINTH FLOOR PLAN

job #: 1681

drawn by: ABC

checked by: MH

issue date: 12/21/05

scale: 1/4" = 1'-0"

drawing #:

S-4