



Europa
field

Note 1 copy sent to
Europa office

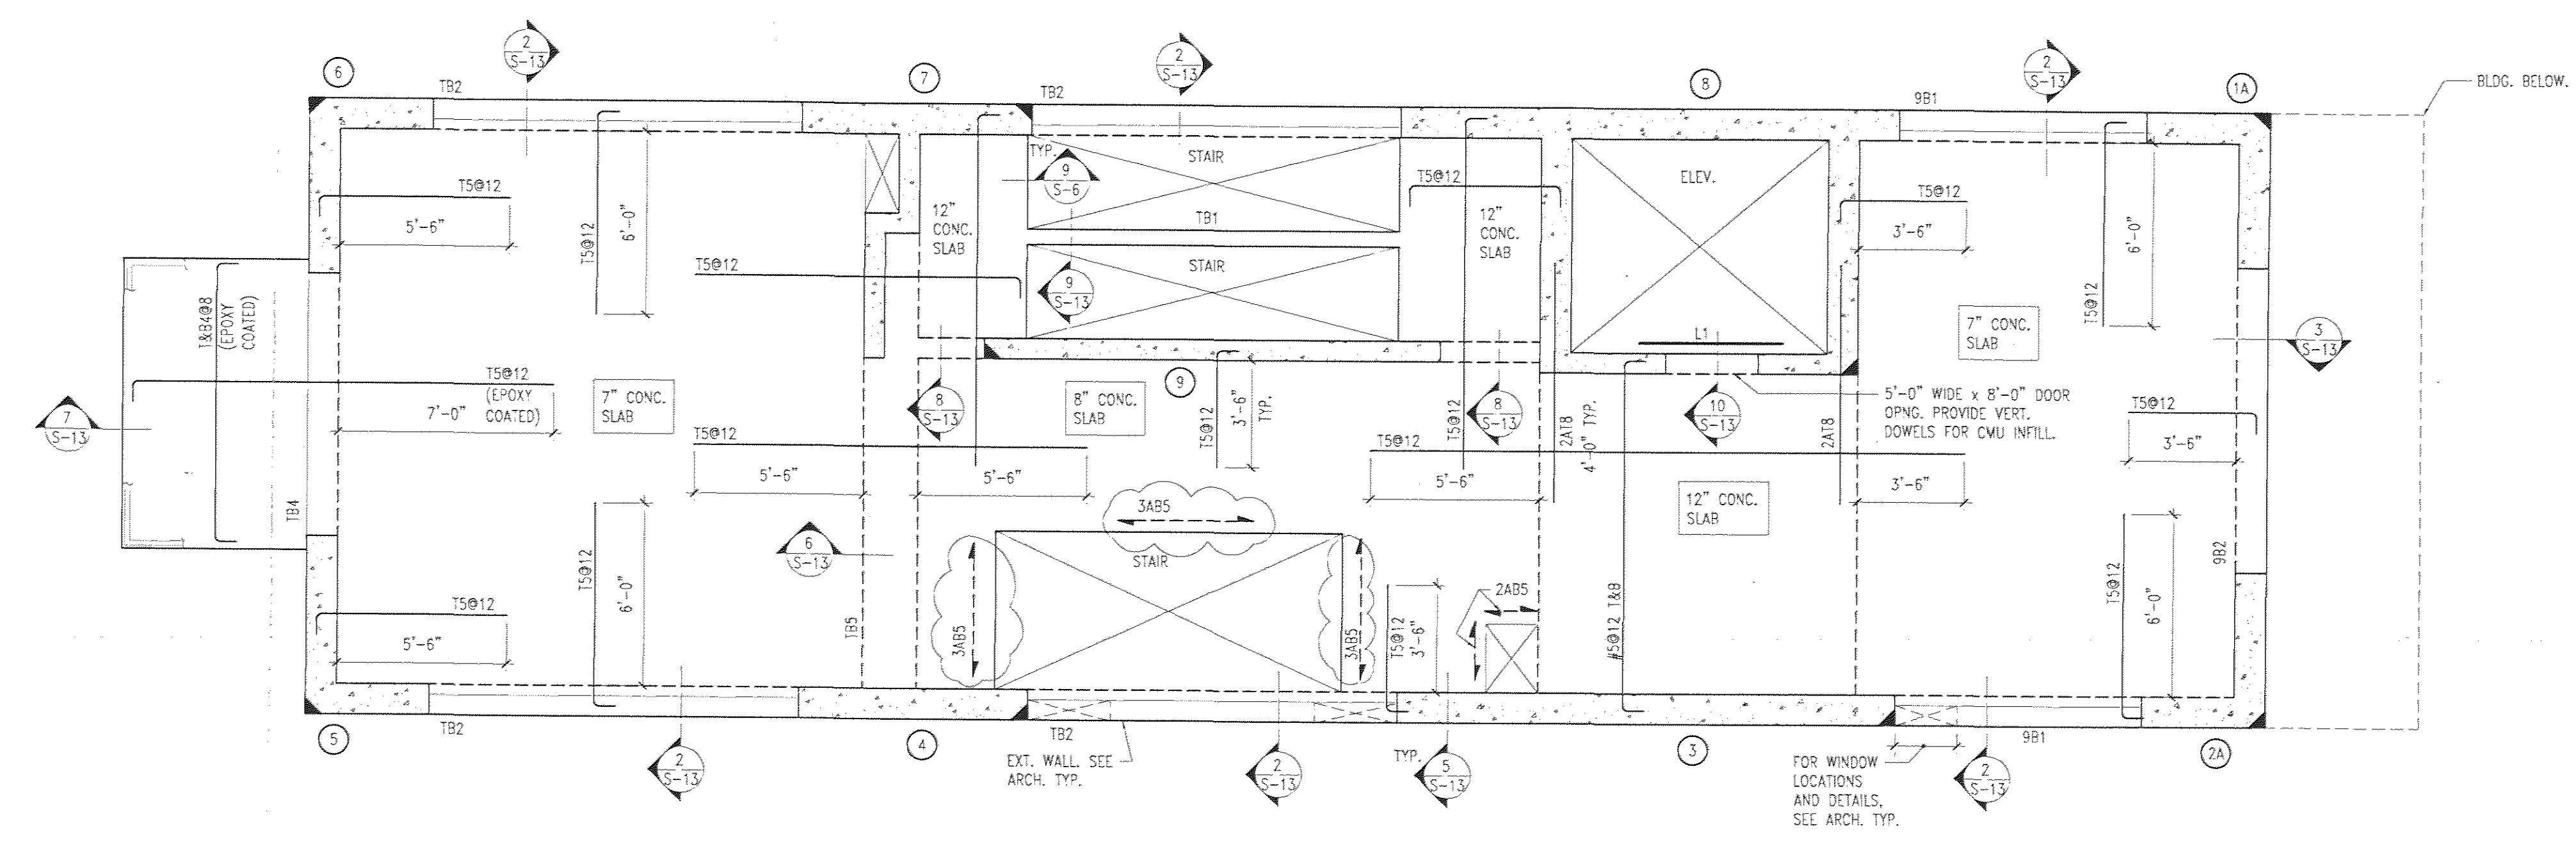

B NINTH FLOOR PLAN
SCALE: 1/4" = 1'-0"
NOTES:
1. FOR T/S LAB ELEVATION, SEE ARCH. DRAWINGS.
2. ALL 7" THICK CONC. SLABS TO BE REINF. W/ #4@9 BOTT. EA. WAY.
ALL OTHER CONC. SLABS TO BE REINF. W/ #4@12 BOTT. EA. WAY, UNLESS OTHERWISE NOTED. SEE PLAN FOR TOP AND ADD'L BARS.
3. SEE NOTES ON PLAN A/S-2.

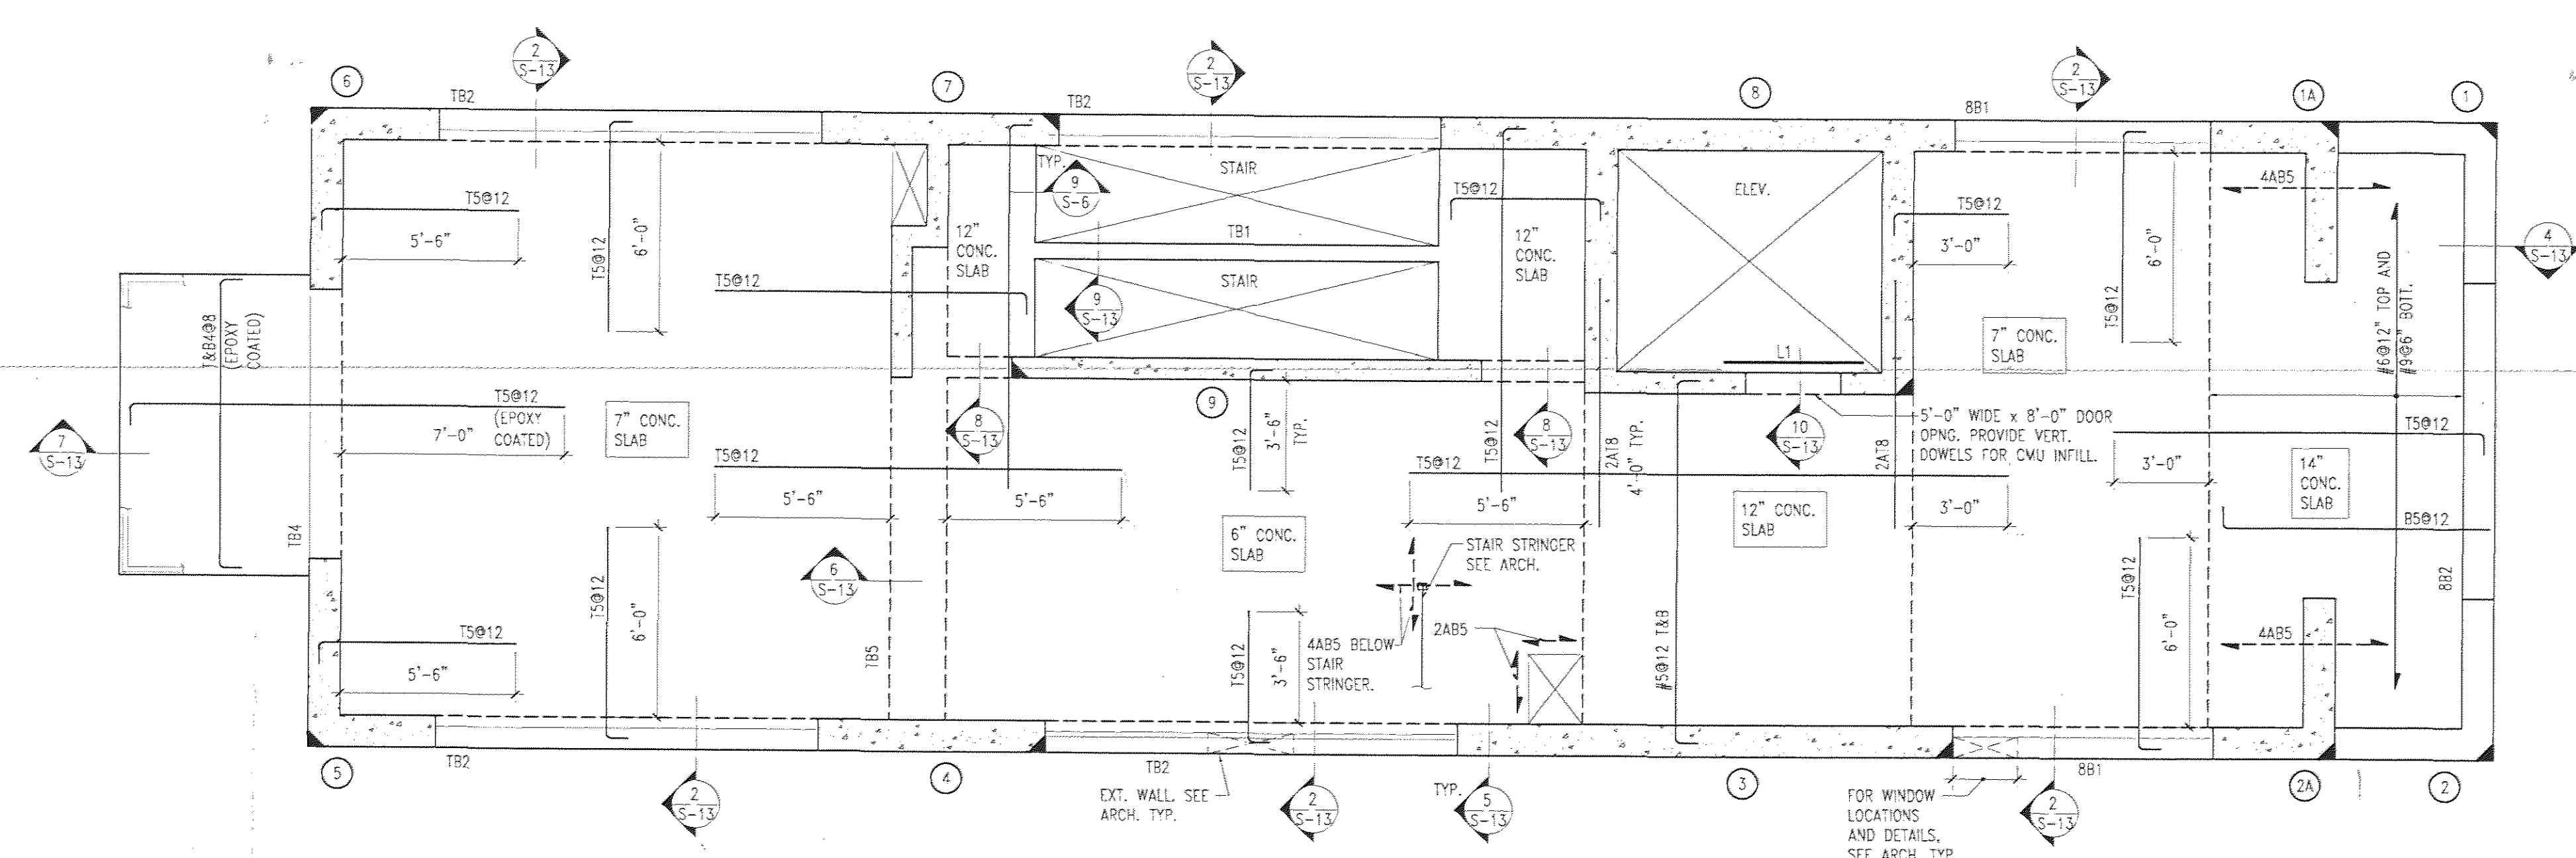

A EIGHTH FLOOR PLAN
SCALE: 1/4" = 1'-0"
NOTES:
1. FOR T/S LAB ELEVATION, SEE ARCH. DRAWINGS.
2. ALL 7" THICK CONC. SLABS TO BE REINF. W/ #4@9 BOTT. EA. WAY.
ALL OTHER CONC. SLABS TO BE REINF. W/ #4@12 BOTT. EA. WAY, UNLESS OTHERWISE NOTED. SEE PLAN FOR TOP AND ADD'L BARS.
3. SEE NOTES ON PLAN A/S-2.

4	5/15/08	Revision 10
5	6/25/07	Revision 6
4	1/26/07	Revision 1
3	10/13/06	Issued for Construction
2	06/01/06	Issued for BID
1	12/21/05	Issued for DOB
no.	date	revision

HAGE ENGINEERING PC
STRUCTURAL CONSULTANTS
65 Bleecker Street, 11th Floor
New York, New York 10012
tel: 212.358.7778
fax: 212.358.7772

project: THE DEUCE
534 W42ND ST.
NEW YORK, NY

drawing title: EIGHTH FLOOR PLAN &
NINTH FLOOR PLAN

job #:	1681
drawn by:	ABC
checked by:	MH
issue date:	12/21/05
scale:	1/4" = 1'-0"
drawing #:	

S-4