


--	--

Legend	
	DARK HATCHING INDICATES 2 HOUR RATED ASSEMBLY
	EXISTING WALL TO REMAIN
	EXISTING BRICK WALL TO REMAIN
	POURED IN PLACE CONC. WALL IN REINFORCING BAR AS PER STRUCTURAL DRAWINGS
	CULL WALL IN STEEL REINFORCING AS PER STRUCTURAL DRAWINGS
	INTERIOR PARTITION STEEL STUD WALL @ 12" O.C. W/ 4" OR 6" BS, BS, BS, BS SHEETS TYPE SPANDED AND FINISHED SMOOTH WITH 1/2" GYPSUM BOARD FINISH
	END DOOR
	1" DIA. SURFACE MOUNTED FLUORESCENT IN EMERGENCY BATTERY
	EMERGENCY BATTERY POWERED LIGHT
	SMOKE DETECTOR
	CARBON MONOXIDE DETECTOR
	SMOKE AND CARBON MONOXIDE DETECTOR COMBINED UNIT
	TRIPMINT KIT
	WALL TYPE TAG SEE A-101
SECTION IDENTIFICATION	
	DOOR TAG
	WINDOW TAG
	ELEVATION MARKER
	ROOM NAME


NOTE: ALL ELEVATOR AND STAIR HALL DOORS TO BE RATED "1 1/2 HOUR FPSC"

No.	Revision/Issue	Date
7	Revised & Reissued to DOB	07/23/20
6	Revised & Reissued to DOB for PAA	06/23/20
5	Revised & Reissued to DOB	06/04/20
4	Easement Noted	02/29/20
3	Revision Issued for partition layout	02/01/20
1	Revised & Reissued to DOB for NB Permit issued to DOB for NB permit	12/11/19 10/04/20

The Deuce 534 W 42nd Street New York, NY 10036	
FLOOR PLANS CELLAR AND FIRST FLOOR	
Scale	1/4" = 1'-0"
Date	5.18.2005
Drawn By	CCC
A-002	

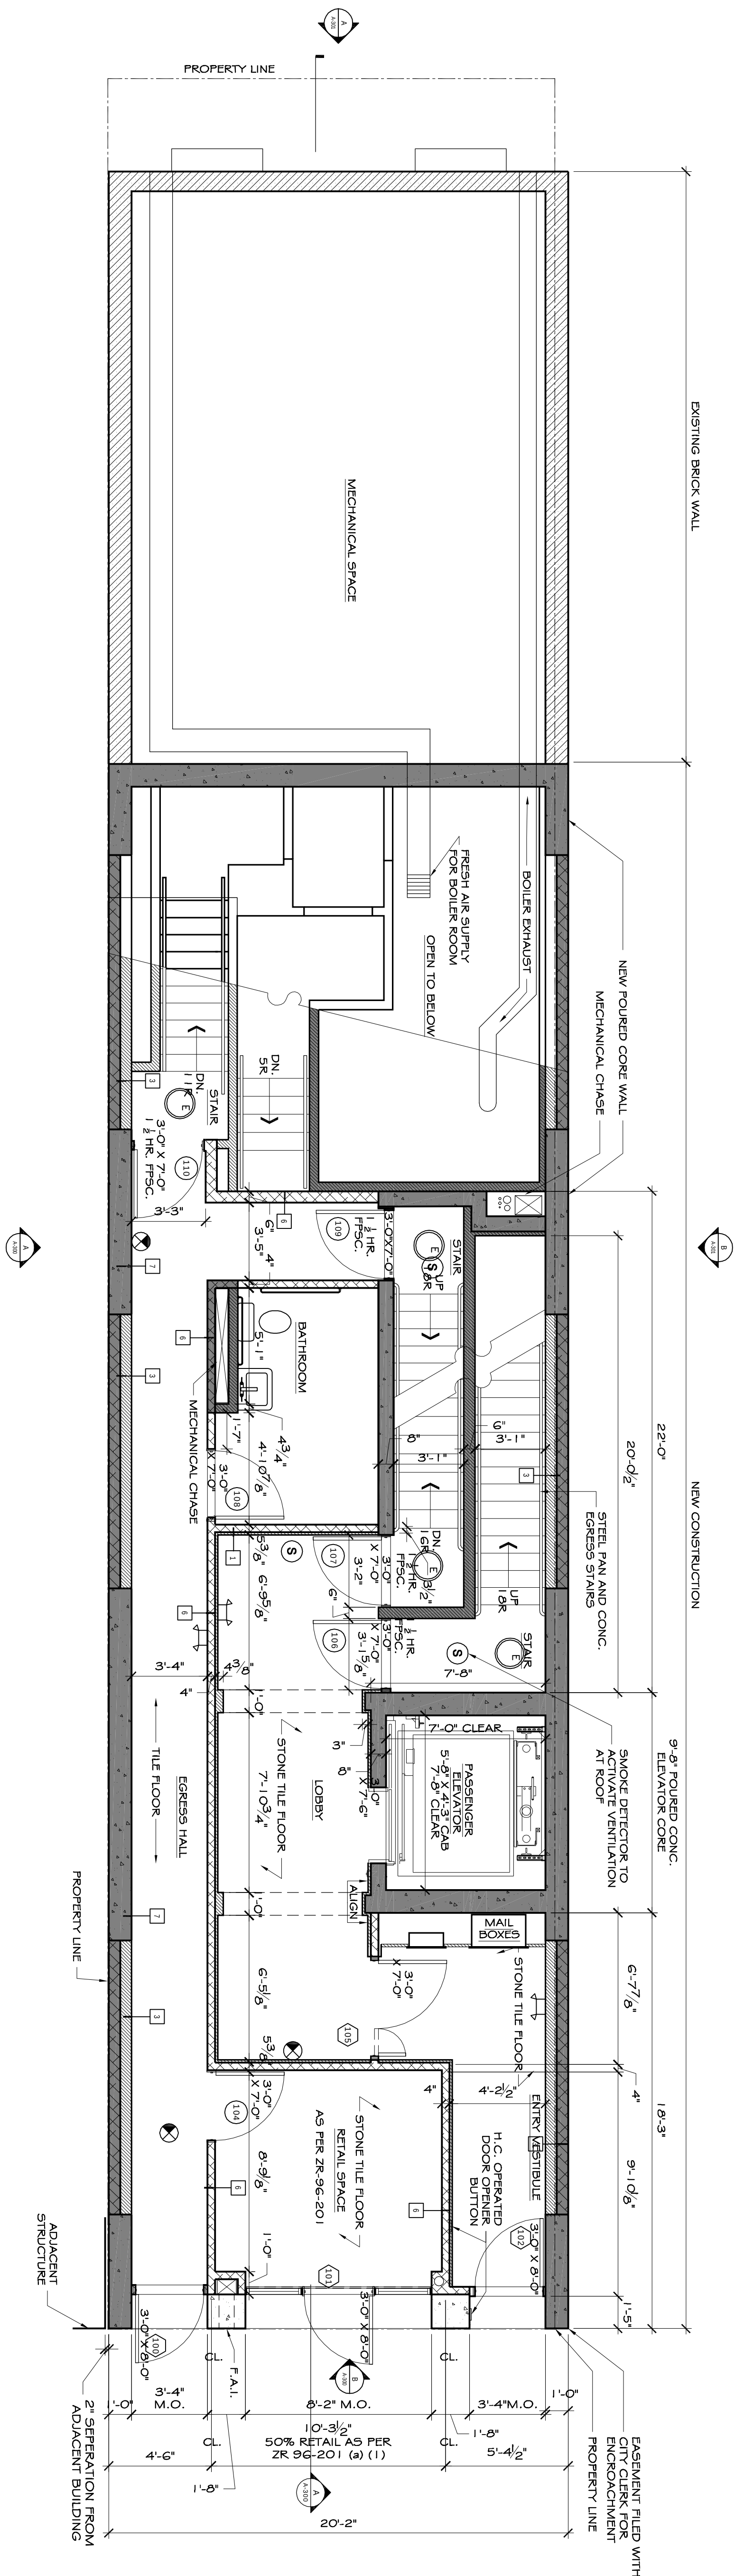

FIRST FLOOR PLAN

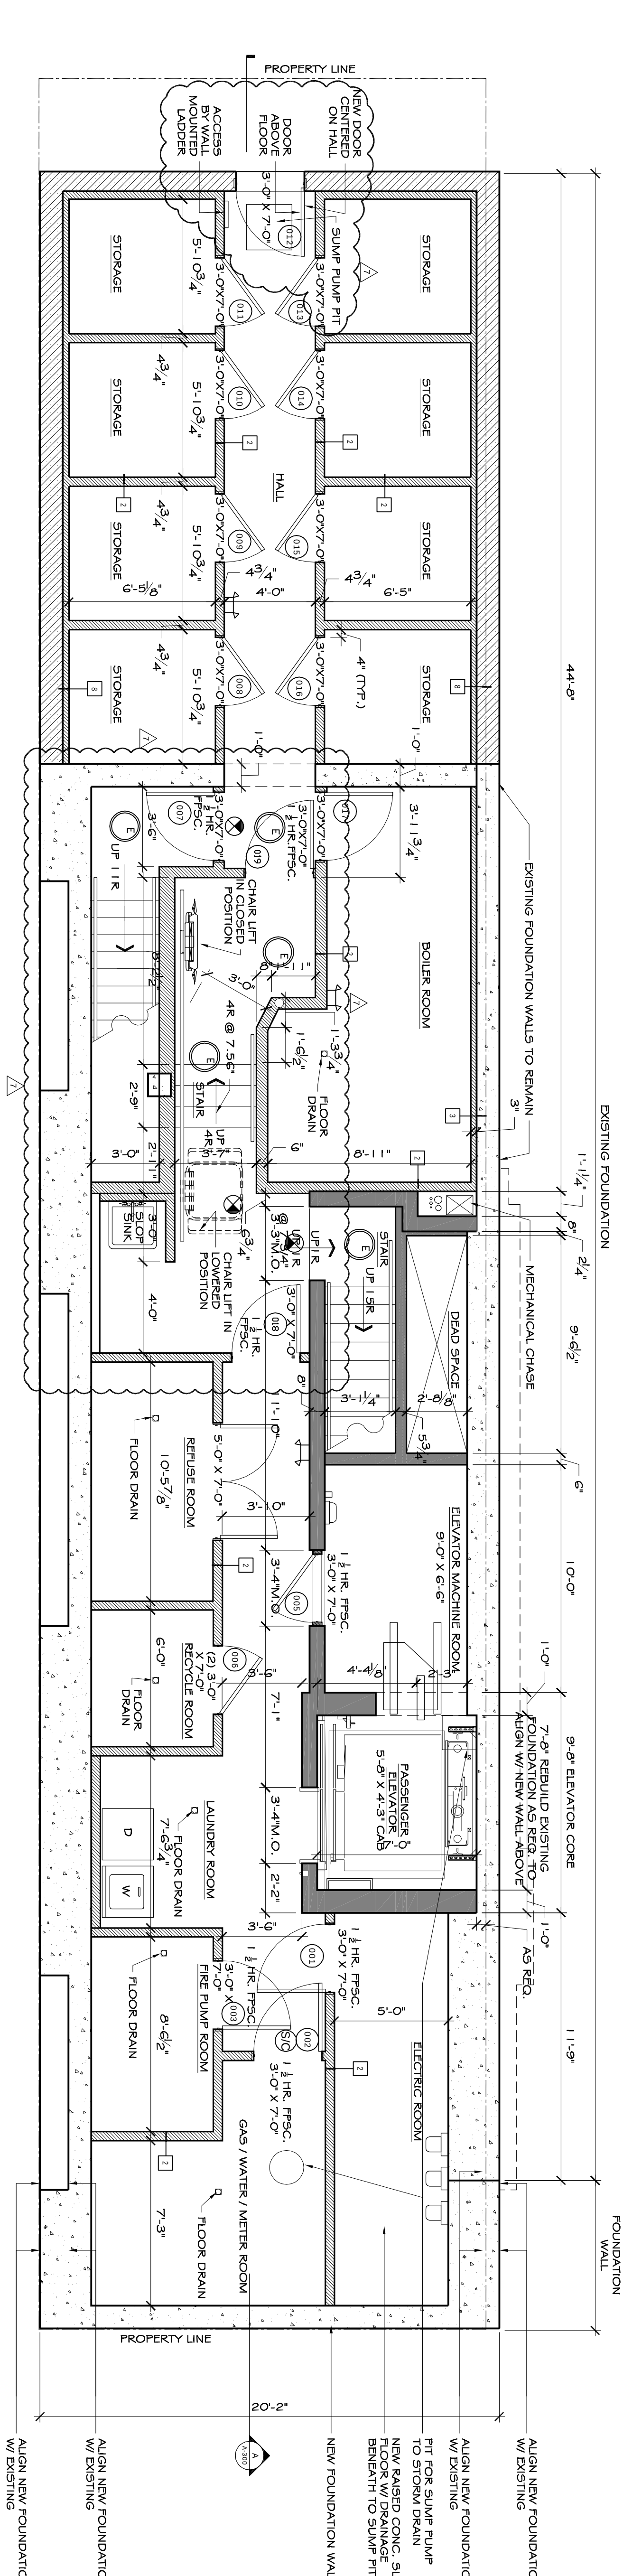

BASEMENT AND CELLAR PLAN