

© Copyright 2005 Brian E. Boyle, AIA
All rights reserved. No part of this publication may be reproduced, stored in a retrieval system, or transmitted, in any form or by any means, electronic, mechanical, photocopying, recording, or by any information storage and retrieval system, without the prior written permission of Brian E. Boyle, AIA.

Brian E. Boyle A.I.A.
76 Spring Street 6th Fl.
New York, NY 10002
212.334.7402
Fax: 212.334.6112

LEGEND	
	DARK HATCHING INDICATES STRUCTURED ASSEMBLY
	EXISTING WALL TO REMAIN
	EXISTING BRICK WALL TO REMAIN
	POURED IN PLACE CONC. WALL WITH REINFORCING BAR AS PER STRUCTURAL DRAWINGS
	CALL WALL WITH REINFORCING AS PER STRUCTURAL DRAWINGS
	INTERIOR PARTITION/ITES STUD WALL @ 1/2" O.C. W/ 1/2" GYP. BL. BOTH SIDES PAPER SPOCKED AND FINISHED SMOOTH WITH 1/2" TWO COATS FINISH PLASTER
	1/2" DIA. SURFACE MOUNTED FLUORESCENT W/ EMERGENCY BATTERY PACK
	EMERGENCY BATTERY POWERED LIGHT
	SMOKE DETECTOR
	CARBON MONOXIDE DETECTOR
	SMOKE AND CARBON MONOXIDE DETECTOR COMBINED UNIT
	TEMPERSTAT
	WALL TYPE 1/4S SEE 1.01
	SECTION IDENTIFICATION

- 100 DOOR TAG
101 WINDOW TAG
102 ELEVATION NUMBER
LOBBY ROOM NAME

NOTE:
ALL ELEVATOR AND STAIR WALL DOORS TO BE RATED 1 1/2 HOUR FIRE


5		Revised & Reissued to DOB	06/04/09
2		Revised & Reissued to DOB for NB Permit	12/11/07
		Issued to DOB for NB permit	10/04/07
No.	Revision/Issue	Date	

The Deuce
534 W. 42nd Street
New York, NY 10036


FLOOR PLANS EIGHTH AND NINTH FLOOR

Scale	1/4" = 1'-0"
Date	5.18.2005
Drawn By	CCC

A-005

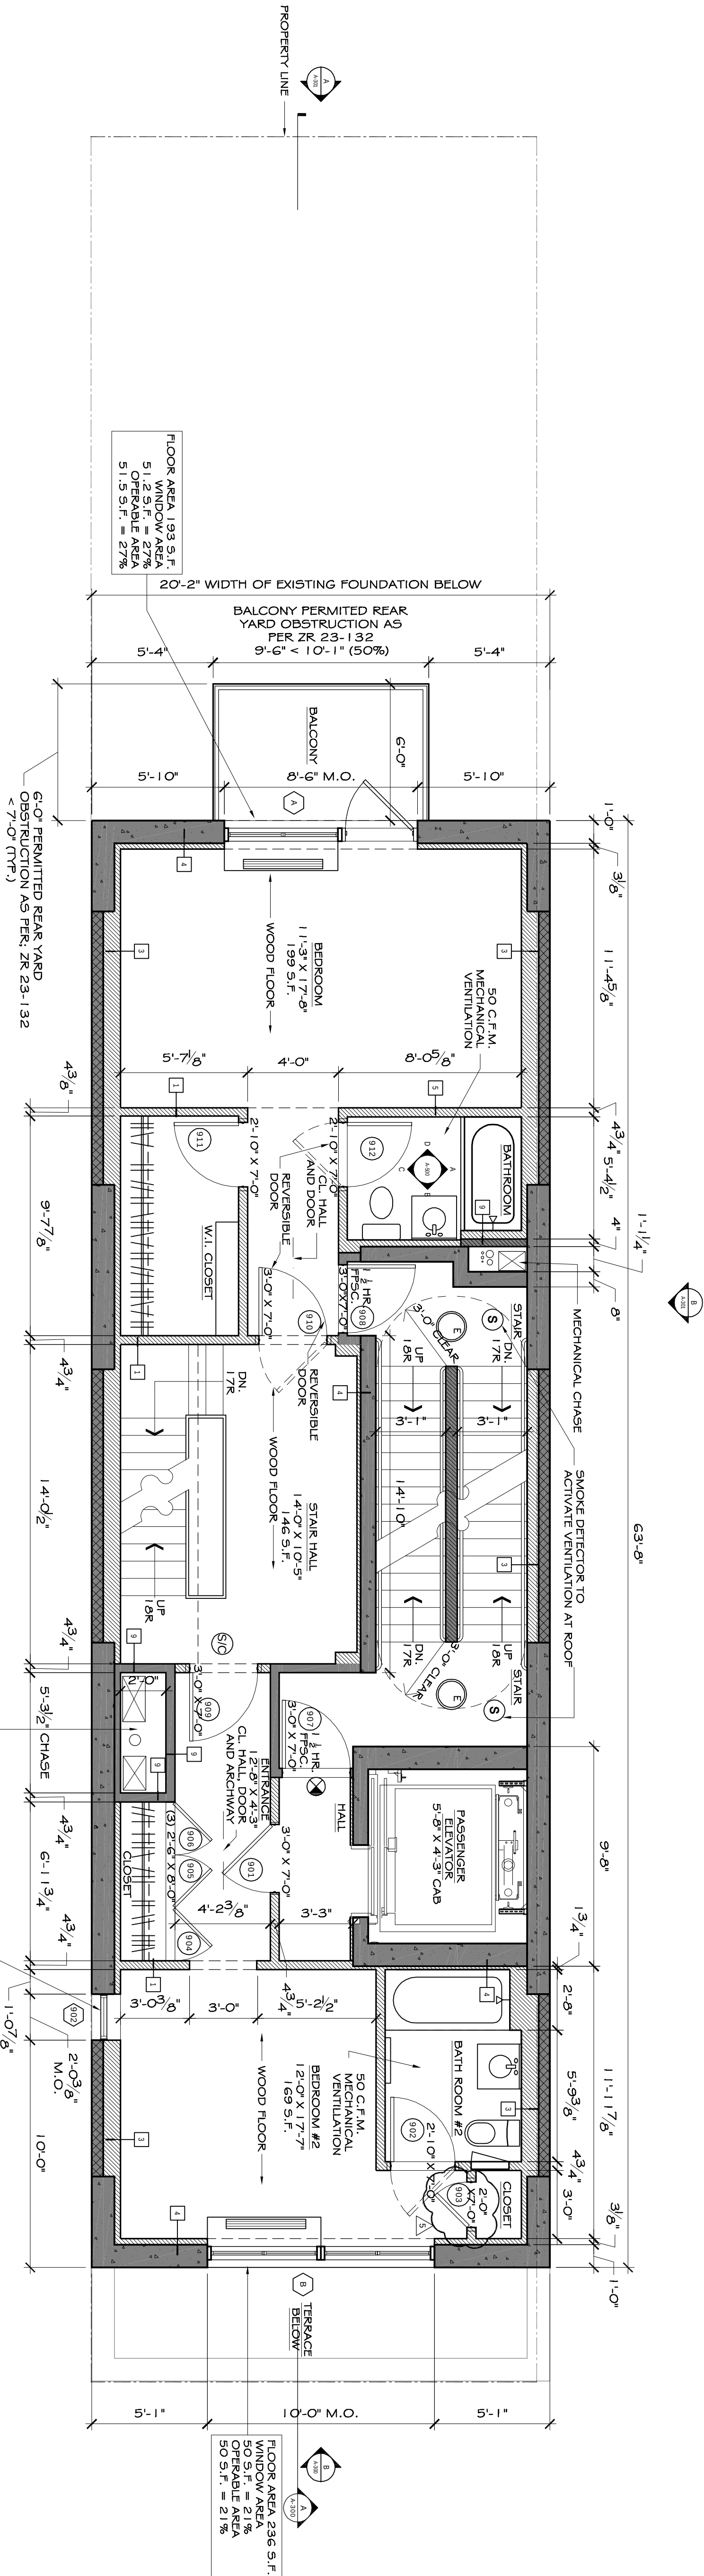

LOT LINE WINDOWS:
1 X 10.5' = 10.5' F.
FACADE = 65'-6" X 10'-6" = 689.5 S.F.
22.2 / 689.5 X 100 = 1.45% WINDOW < 10% OF FACADE

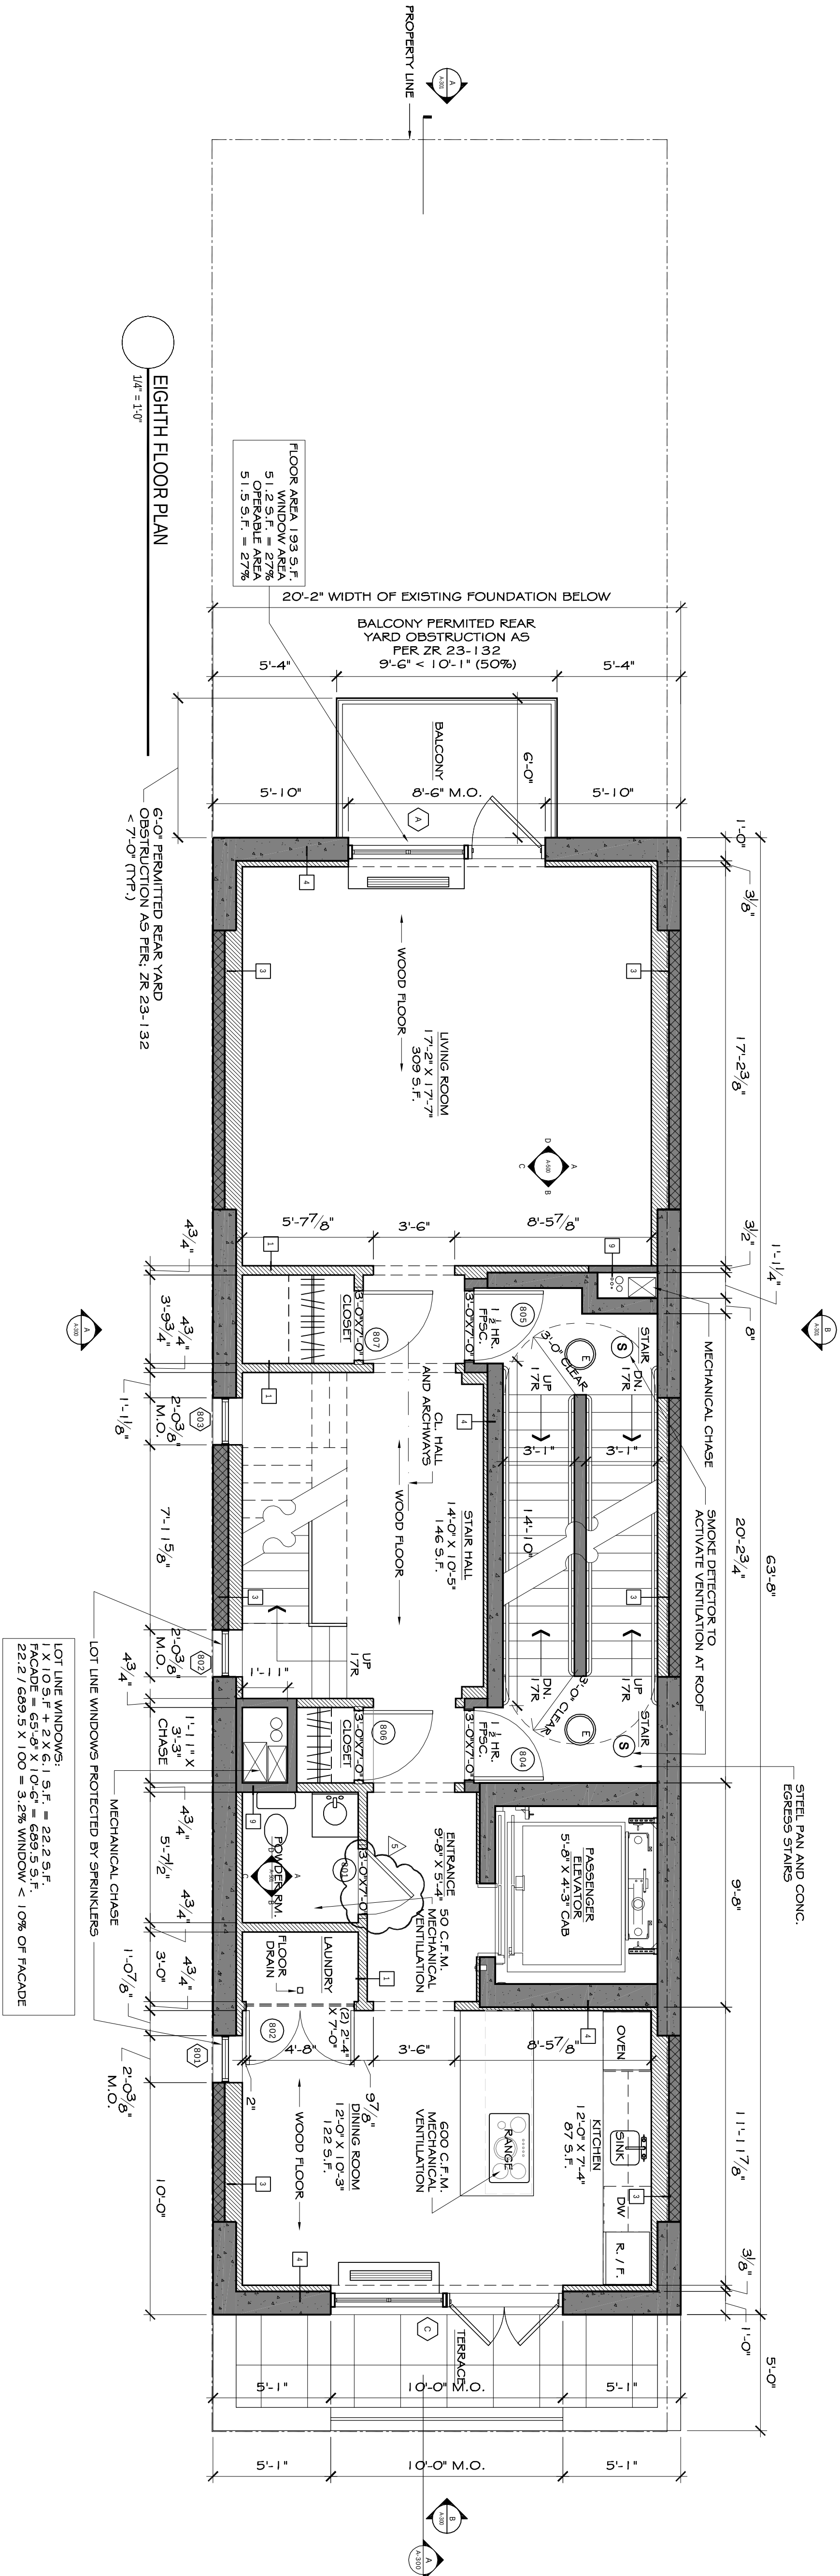

LOT LINE WINDOWS:
1 X 10.5' = 10.5' F.
FACADE = 65'-6" X 10'-6" = 689.5 S.F.
22.2 / 689.5 X 100 = 3.2% WINDOW < 10% OF FACADE