

212.334.7400
New York, NY 10005
Fax 212.334.6111

Brian E. Boyle A.I.A.

Brian E. Boyle A.I.A.
75 Spring Street 6th Fl.
New York, NY 10002
212.334.7402
Fax 212.397.6312

LEGEND	
	DARK HATCHING INDICATES 2 HOUR RATED ASSEMBLY
	GROUTING WALL TO REINBAR
	GROUTING BRICK WALL TO REINBAR
	POURCAST IN PLACE CONCR. WALL IN REINFORCING BAR AS PER STRUCTURAL
	CALL WALL IN STEEL REINFORCING AS PER STRUCTURAL DRAWINGS
	INTERIOR PARTITION STEEL STUD WALL @ 16" O.C. IN 4" GY. BR. BOTH
	INTERIOR PARTITION GY. BR. WALL @ 16" O.C. IN 4" GY. BR. BOTH
	EGT LIGHT
	1" DIA. SURFACE MOUNTED FLUORESCENT W/ EMERGENCY BATTERY PACK
	EMERGENCY BATTERY POWERED LIGHT
	SMOKE DETECTOR
	CARBON MONOXIDE DETECTOR
	SMOKE AND CARBON MONOXIDE DETECTOR COMBINED UNIT
	THERMISTAT
	WALL TIE W/AS SEE A001
	SECTION IDENTIFICATION
	DOOR TAG
	WINDOW TAG
	ELEVATION MARKER

LOBBY ROOM W/ME

NOTE:
ALL ELEVATOR AND STAIR HALL DOORS TO BE RATED "1 1/2 HOUR PFSC"

5	Revised & Reissued to DOB	06/04/09
2	Revised & Reissued to DOB for NB Permit	12/11/07
	Issued to DOB for NB permit	10/04/07

The Deuce
534 W. 42nd, Street
New York NY 10036


New York NY 10036

New York NY 10036

New York NY 10036

ROOF PLAN

ROOF PLAN
1/4" = 1'-0"

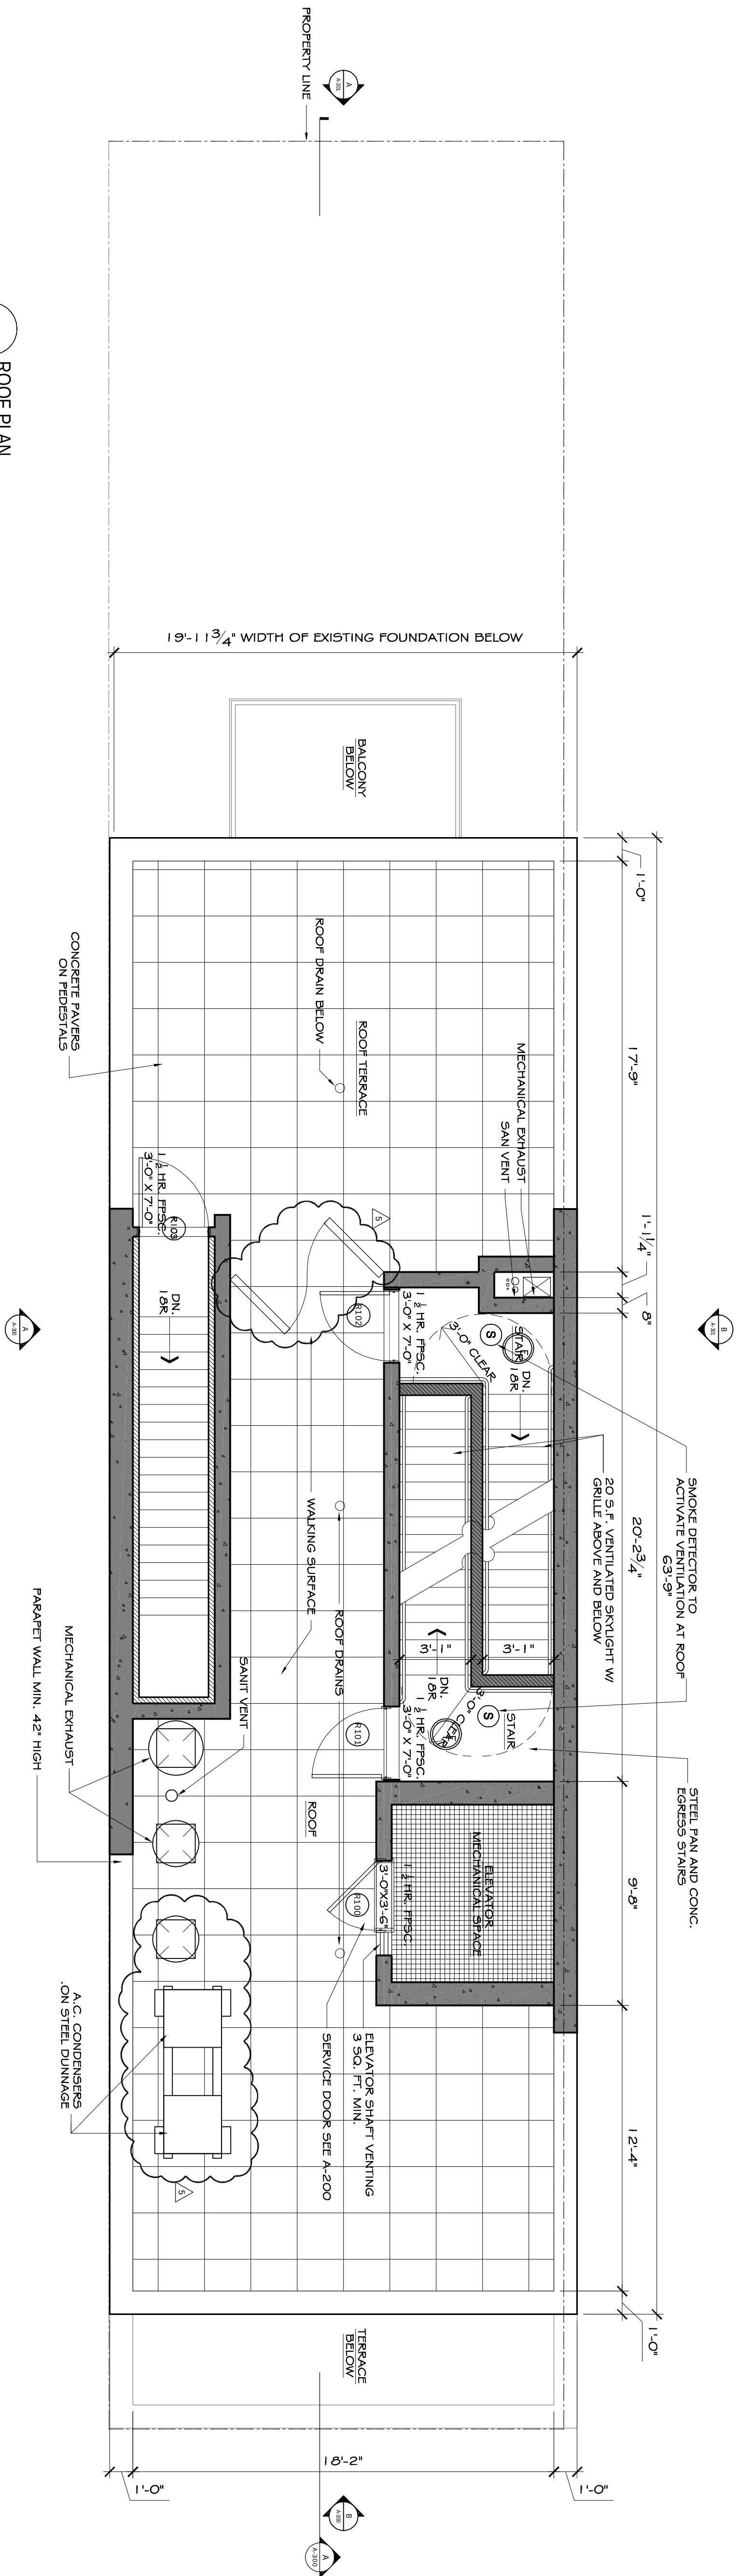

Scale	1/4" = 1'-0"
Date	05.18.2005
Drawn By	CCC
A-006	