

Brian E. Boyle A.I.A.
75 Spring Street 4th Fl
New York, NY 10002
212.334.7402
Fax: 212.334.0712


ISSUED TO DOB FOR NB PERMIT BID SET	10/04/07
ISSUED FOR PERMIT	06/01/06
REVISED FOR DOB REVIEW	03/28/06
ISSUED TO CTA & DOB REVIEW	01/26/06
ISSUED FOR FILING REVIEW	11/16/05
ISSUED TO D.E.P.	10/18/05

No.	Revision/Issue	Date
-----	----------------	------

The Deuce
534 W 42nd Street
New York, NY 10036

ELEVATIONS
SOUTH ELEVATION
WEST ELEVATION

Scale 1/8" = 1'-0"	Sheet No. A-301
Date 10.18.05	
Drawn By CCC	

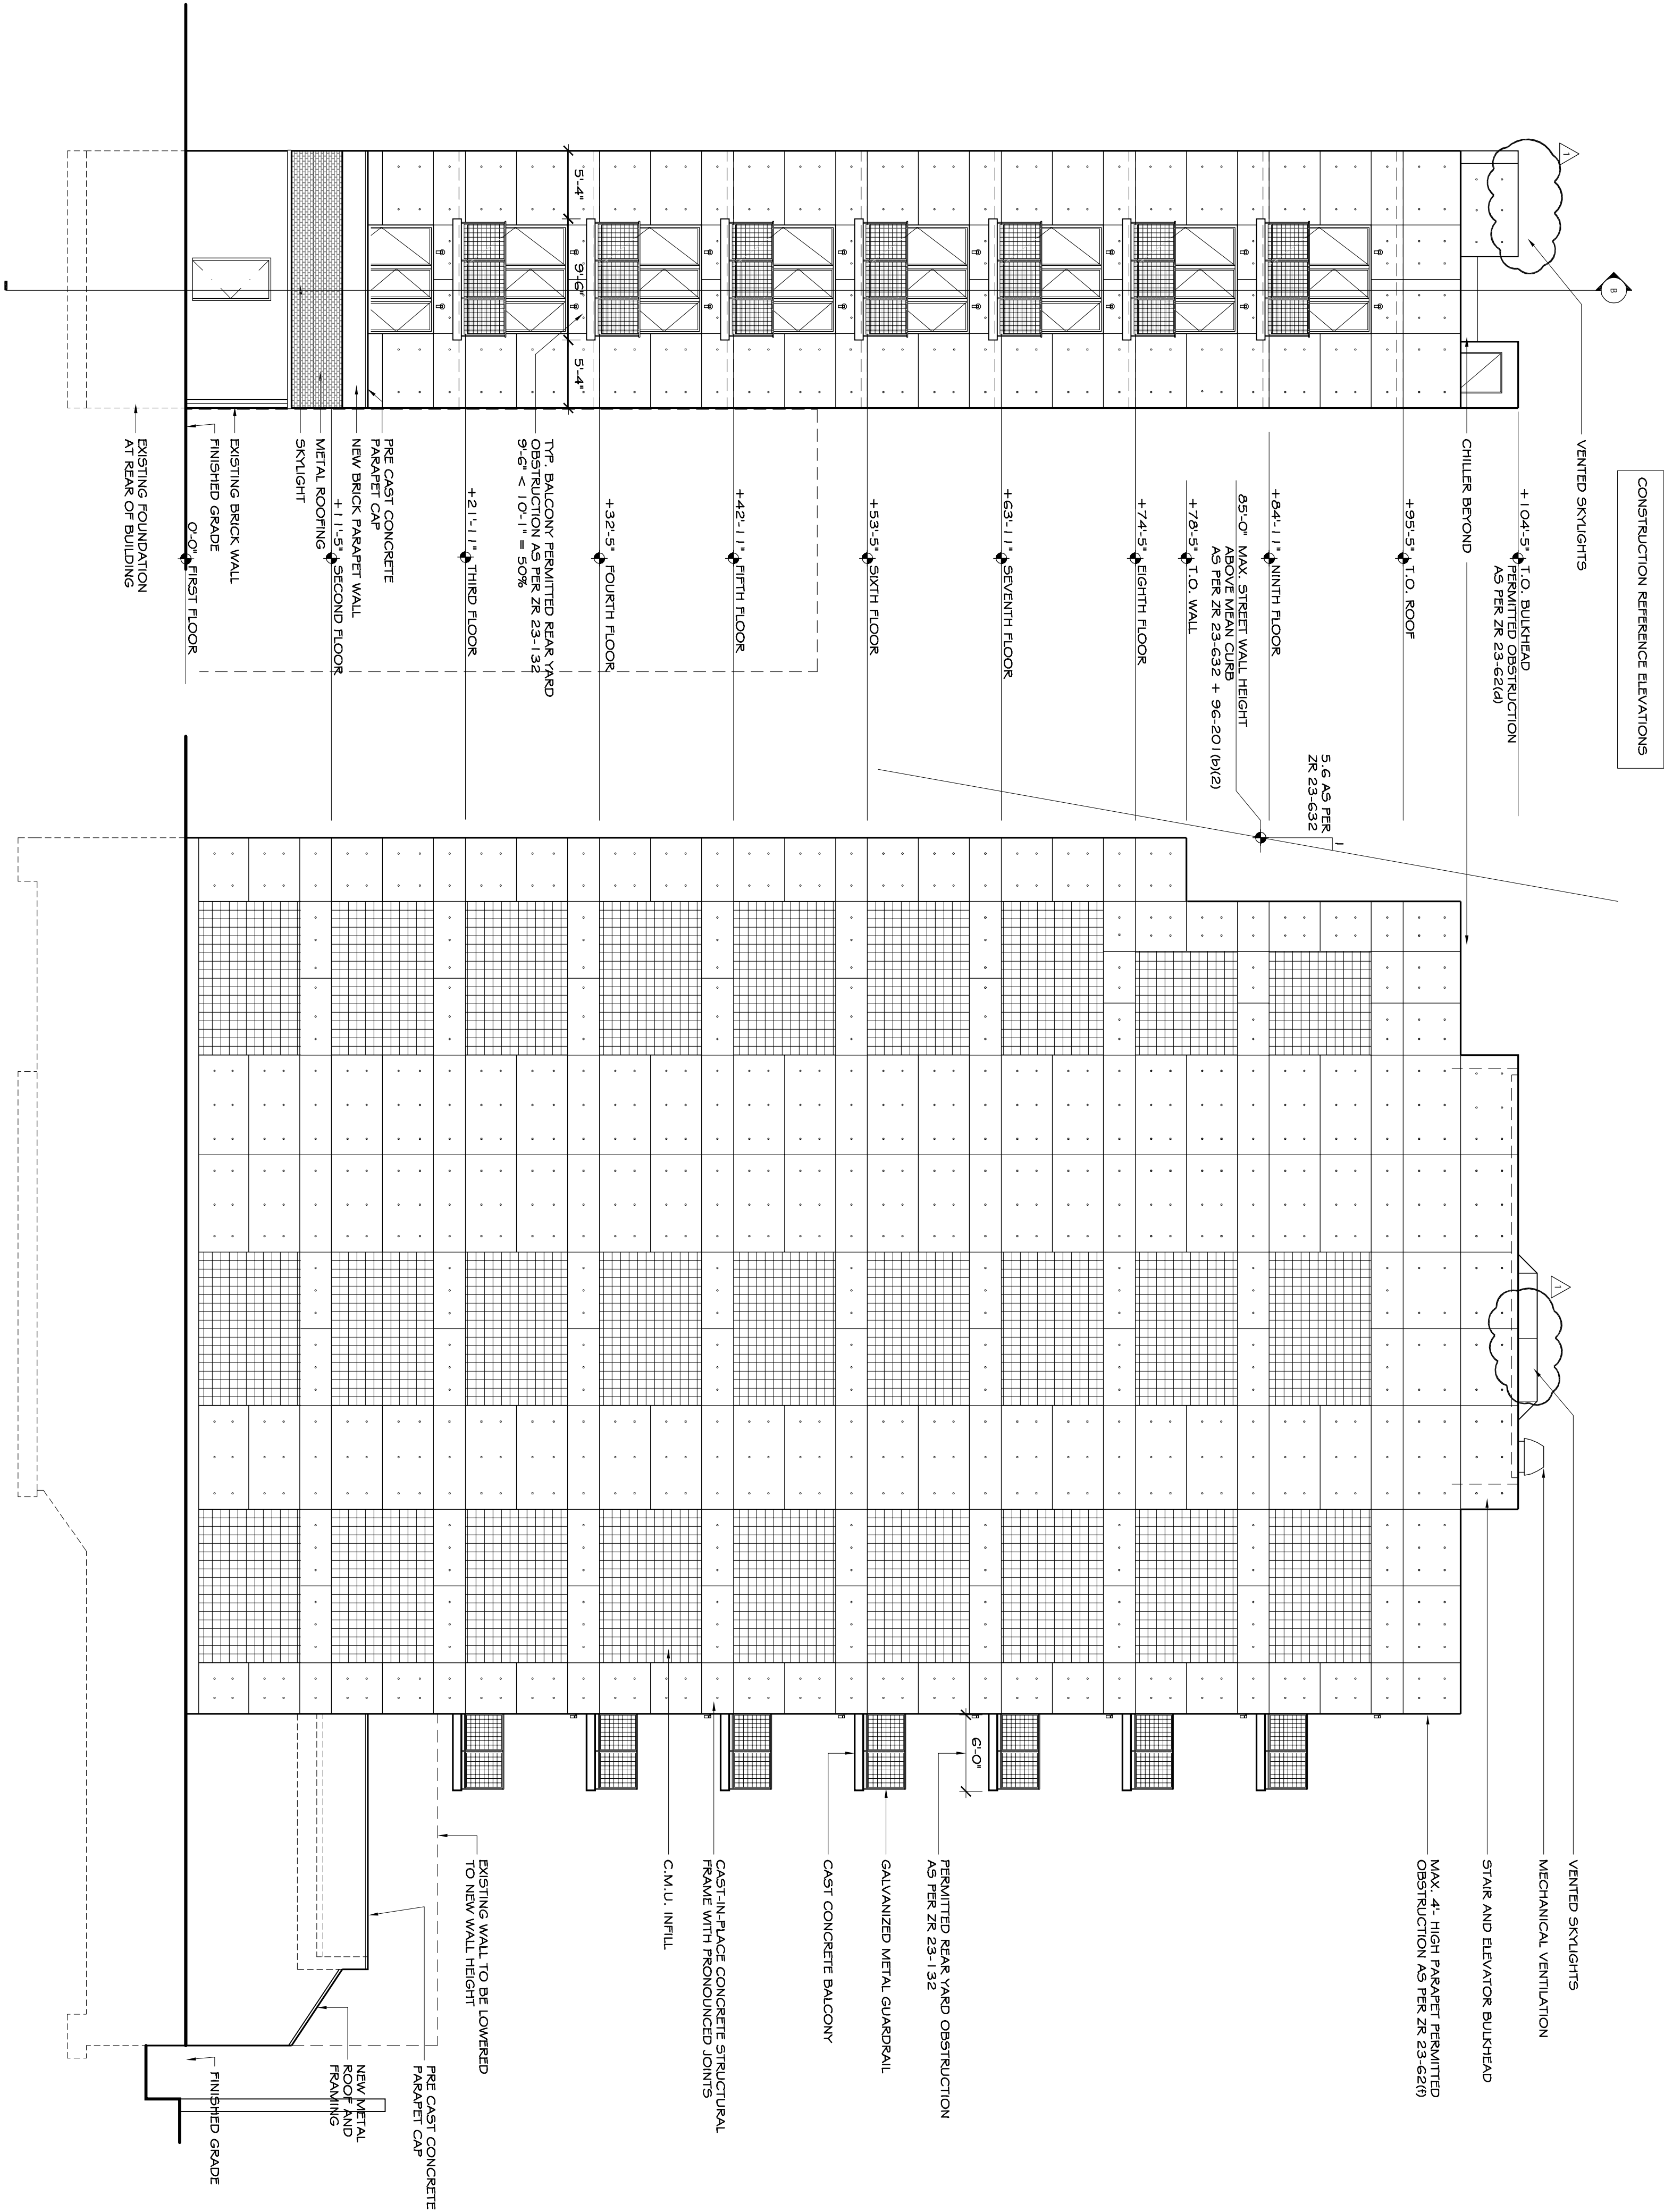

A
1/8" = 1'-0"
SOUTH ELEVATION

B
1/8" = 1'-0"
WEST ELEVATION