


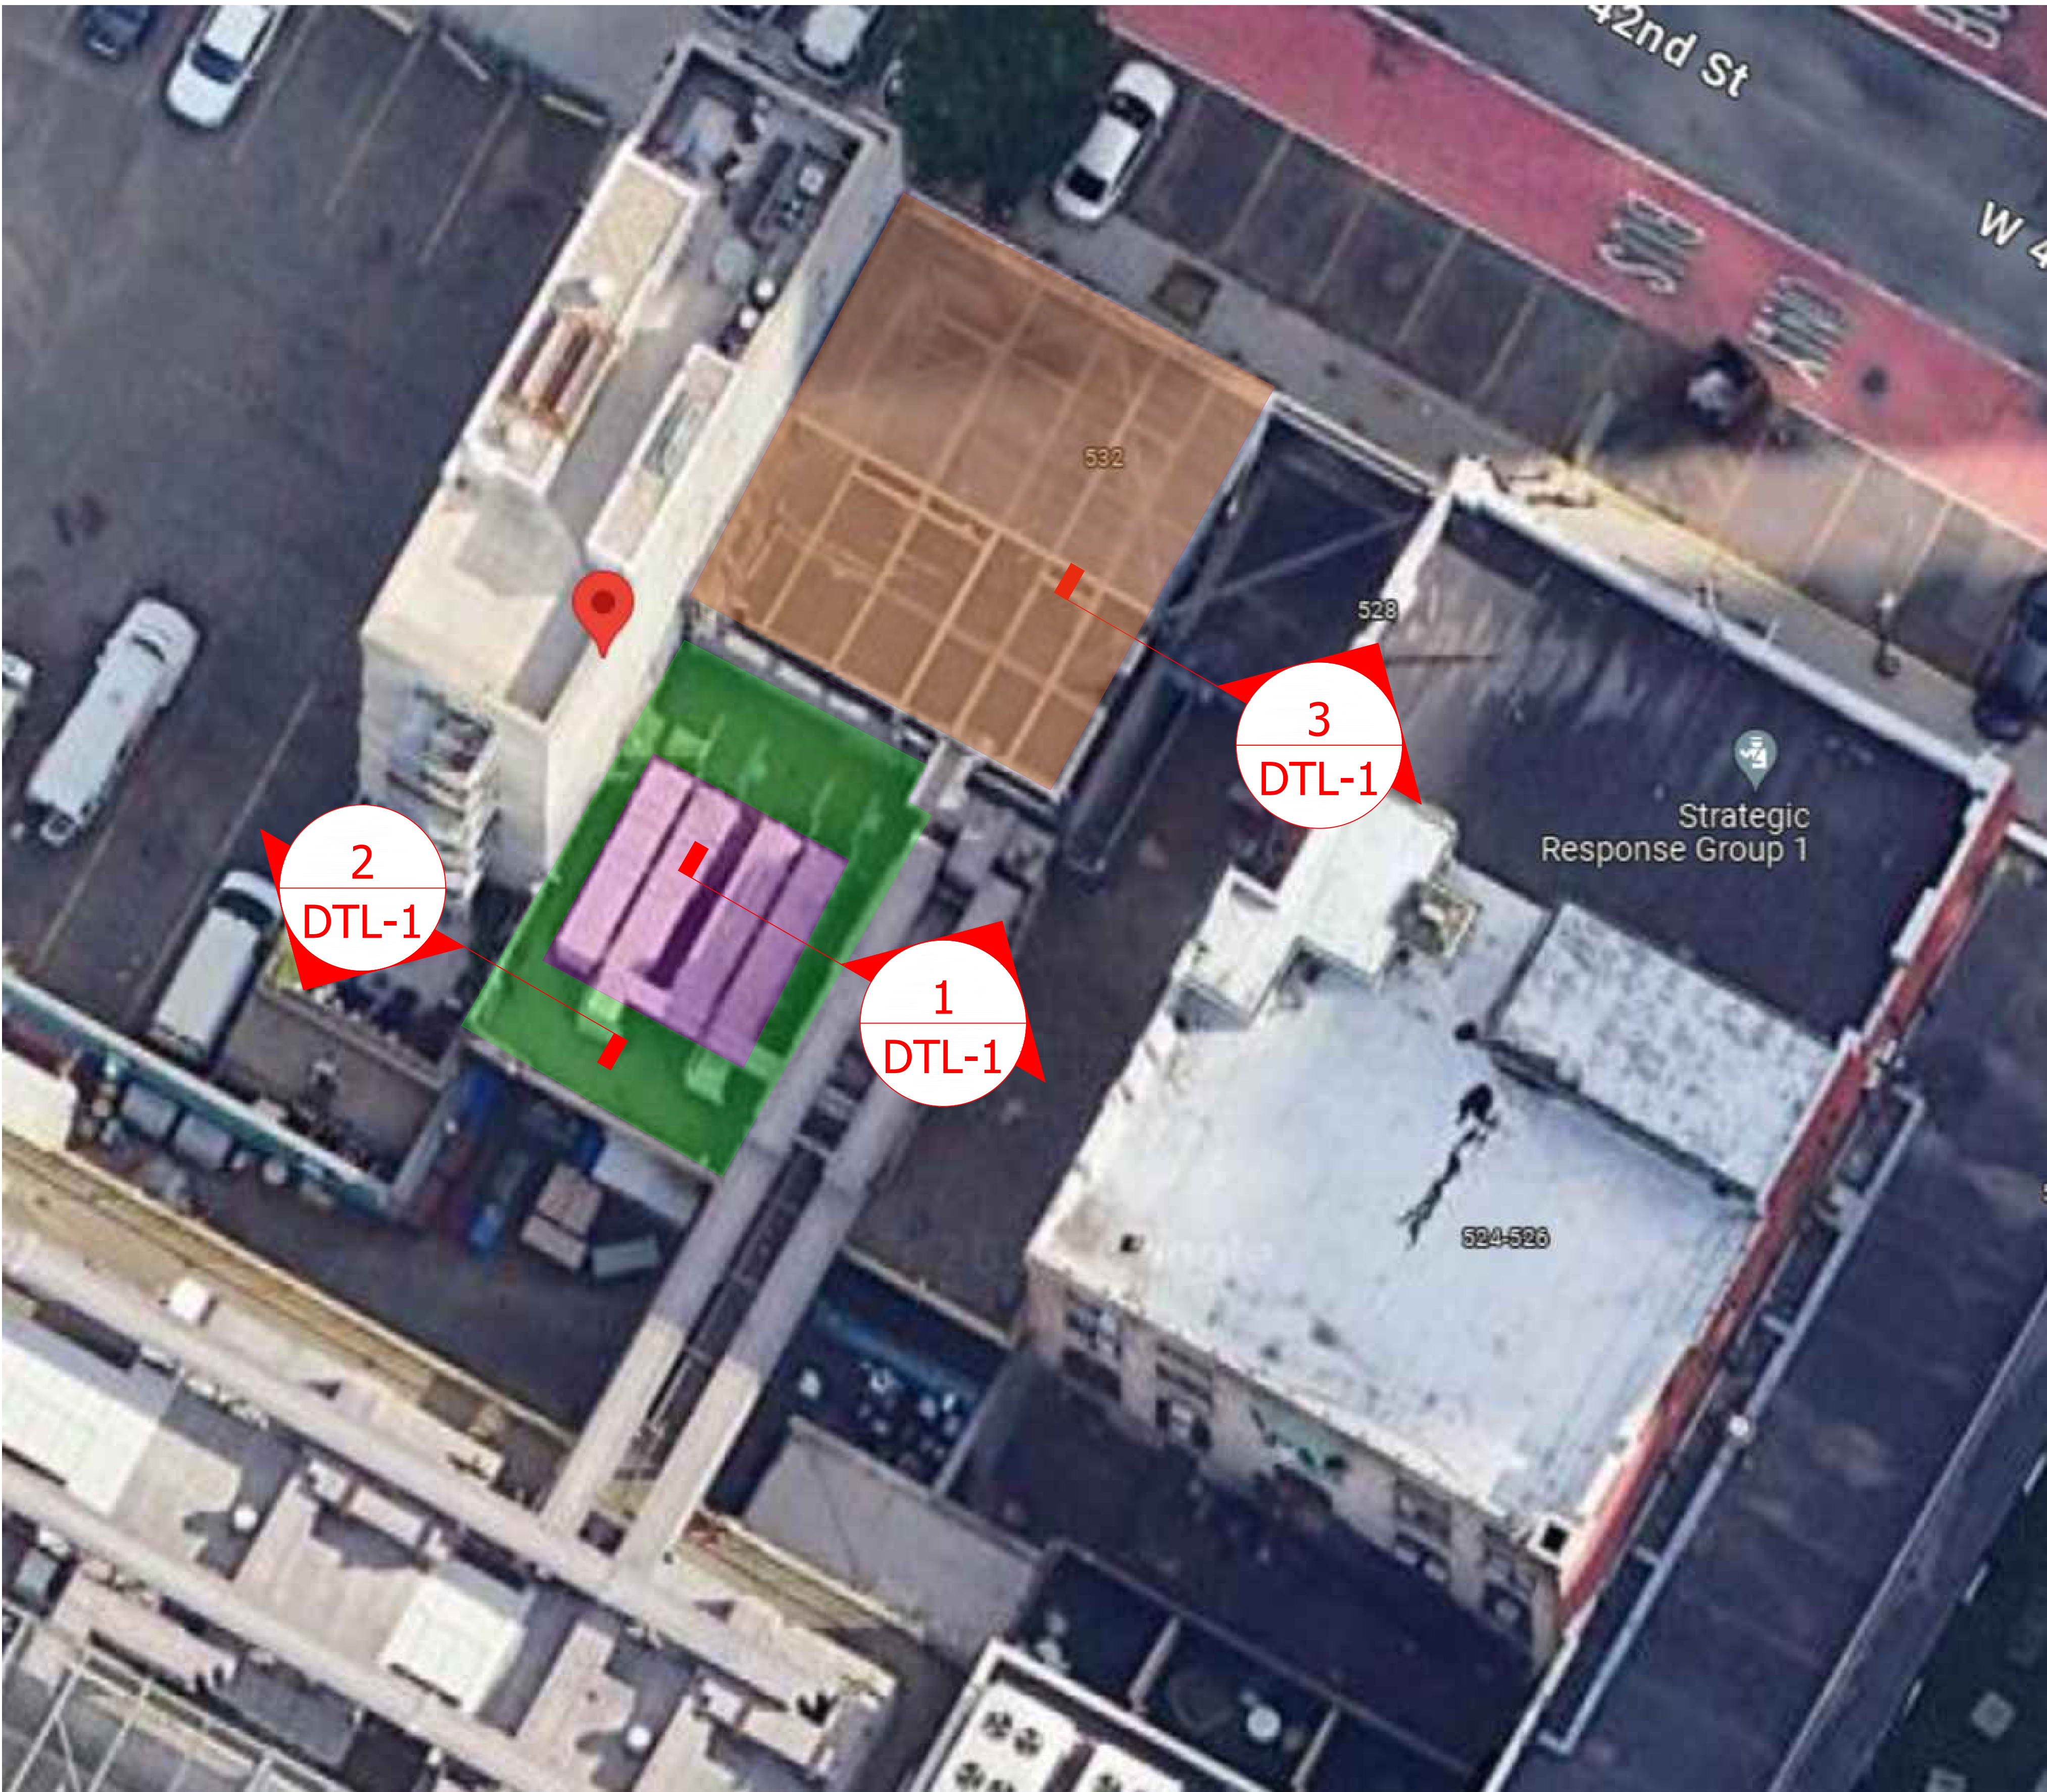

1 ROOF PLAN

General Notes

No.	Revision/Issue	Date

Firm Name and Address

KNS BUILDING RESTORATION
63-01 15TH STREET
MIDDLE VILLAGE, NY 11379
PHONE: (718) 366-0015
FAX: (718) 956-1998

Project Name and Address

534 W 42ND STREET
NEW YORK

Project

ROOF PLAN

Date

12-20-2023


Scale

N.T.S


Sheet

P-1

DWG BY: BEVERLY DIAZ PEGUERO

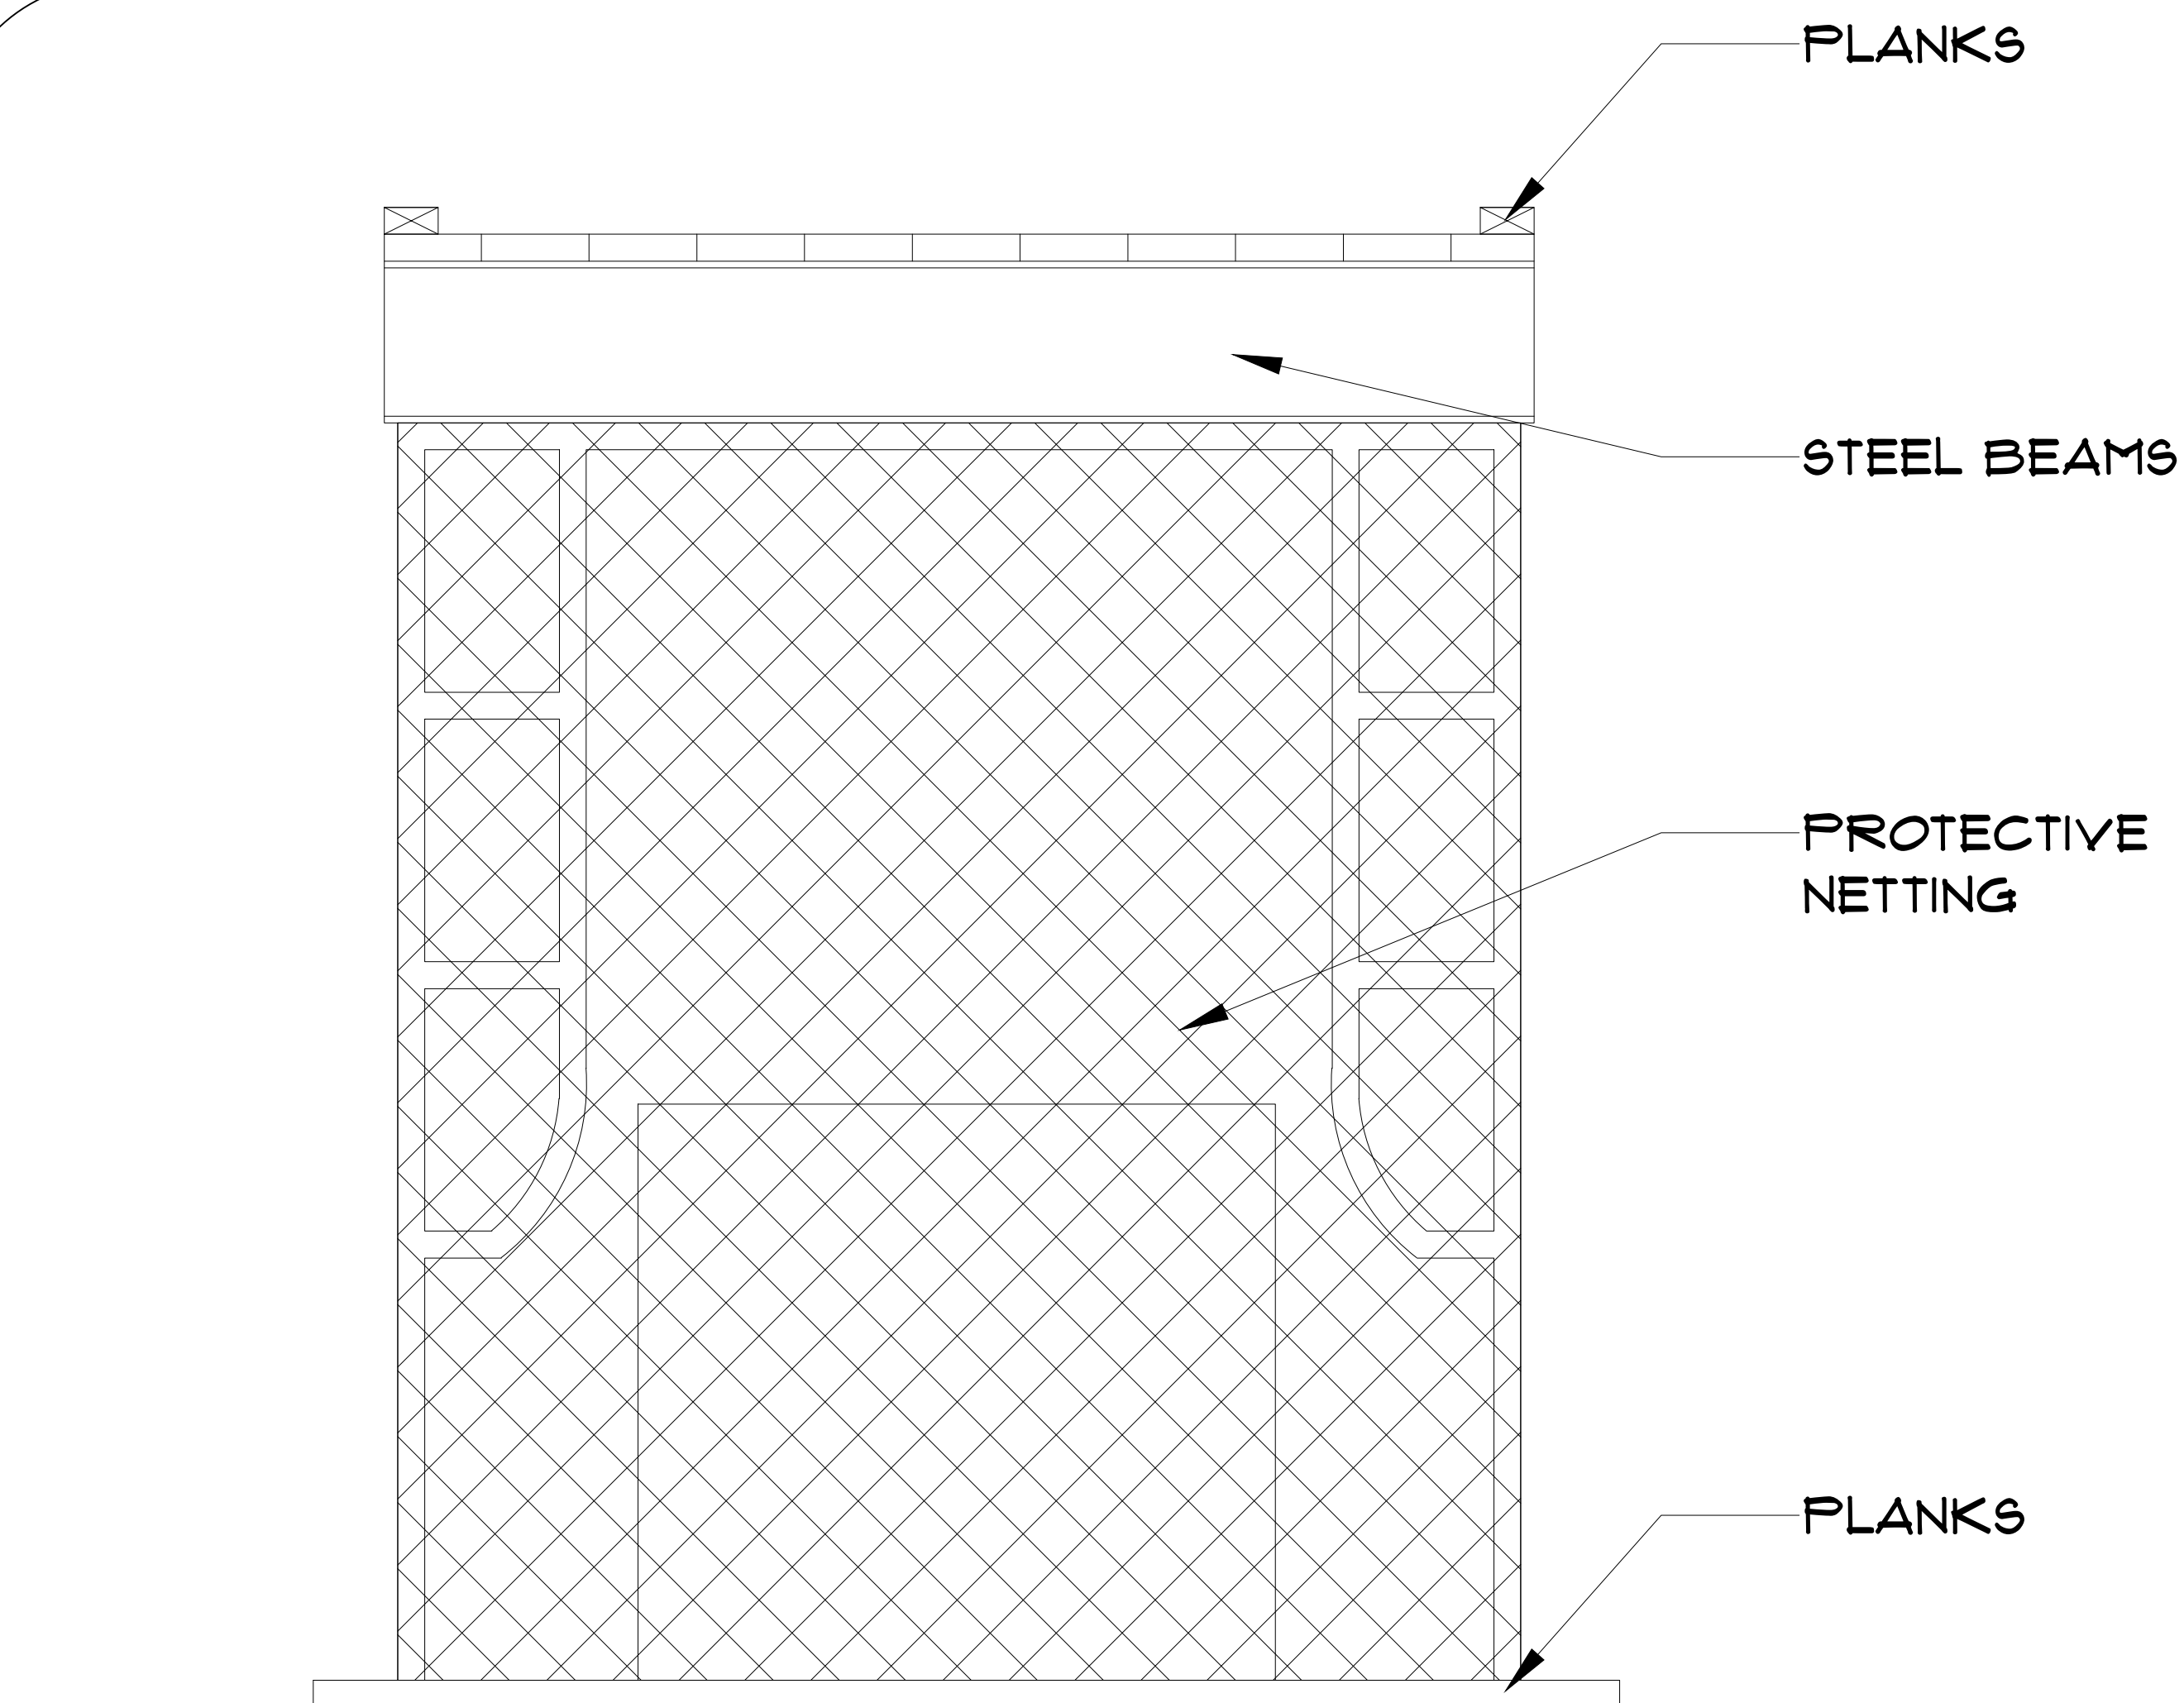


1 TYPICAL MECHANICAL EQUIPMENT DETAIL

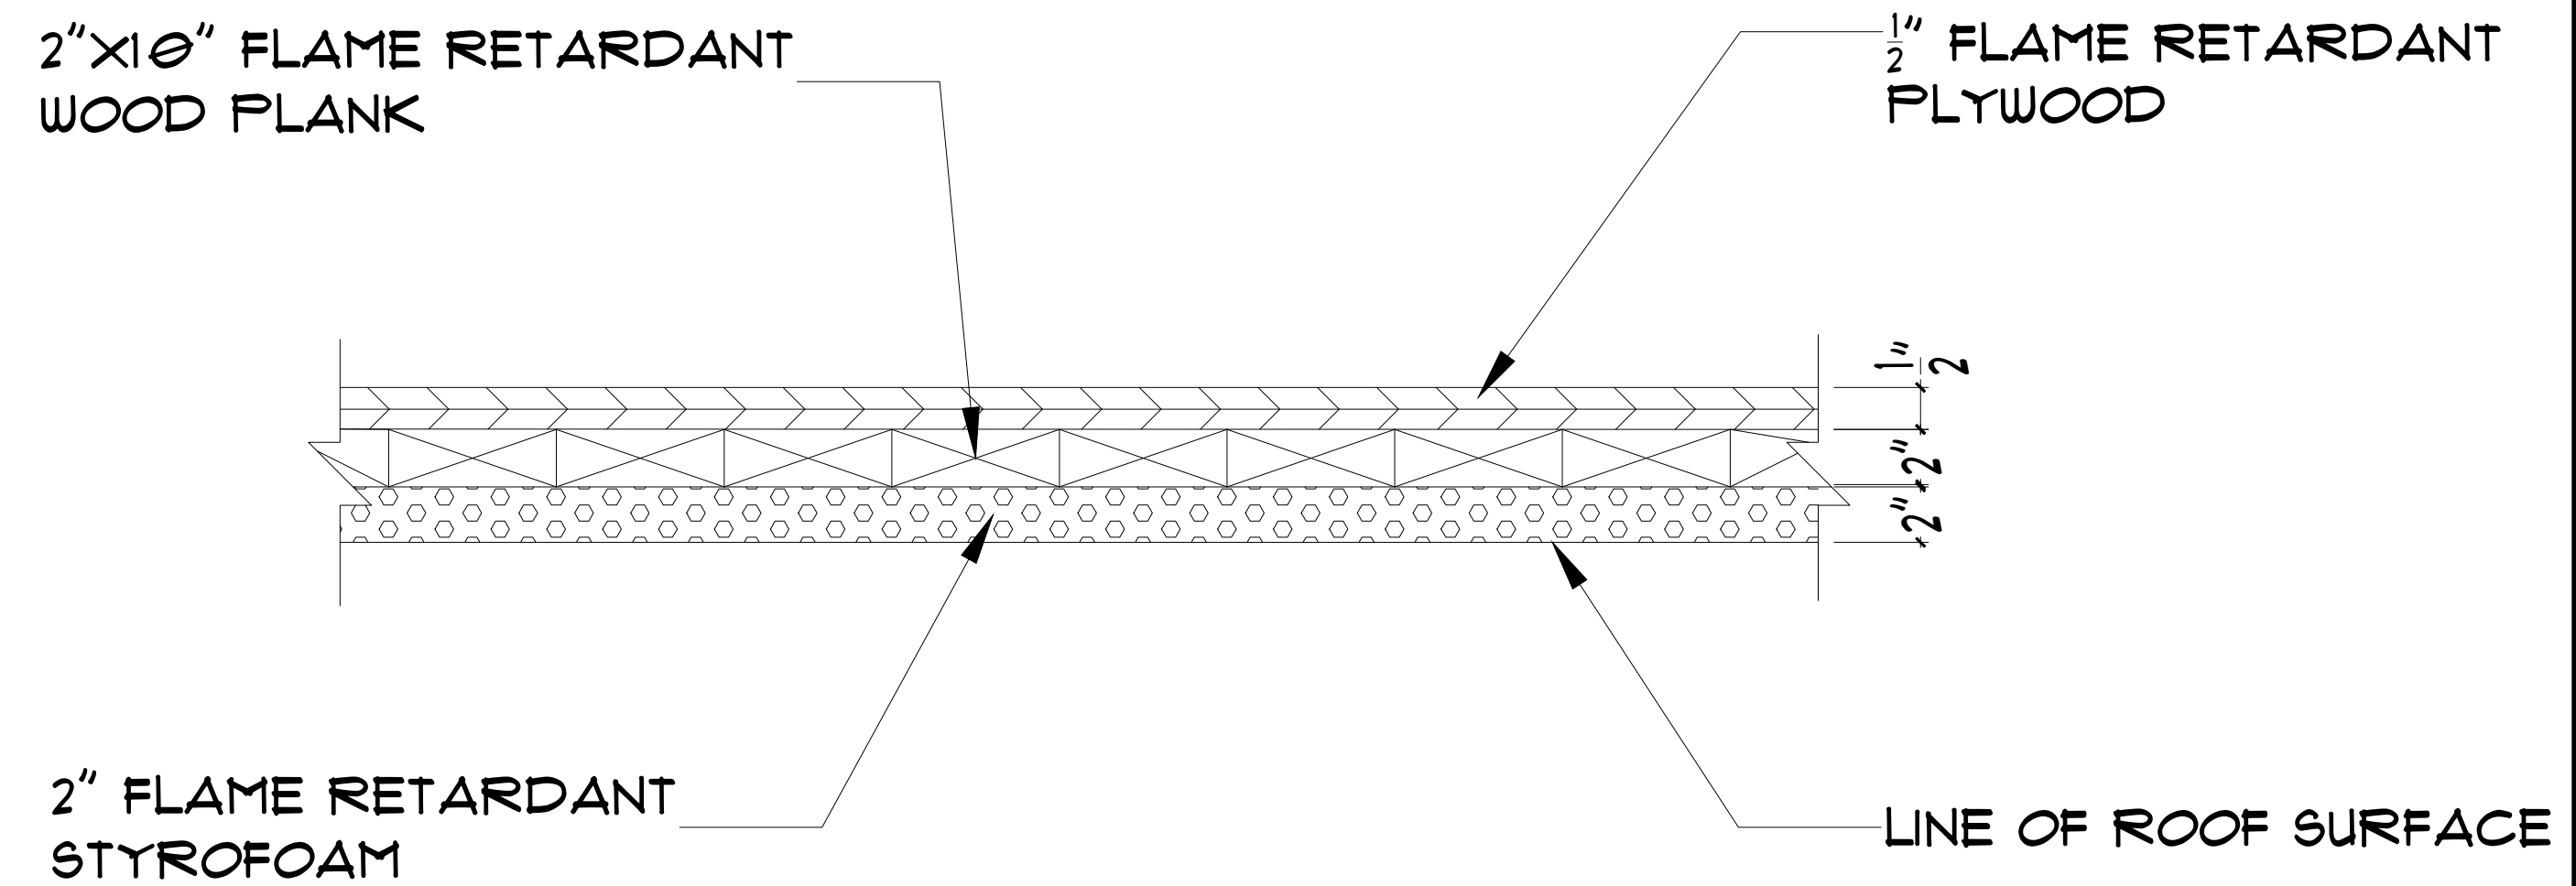

NOTES: ADDITIONAL SANDBAGS WILL BE PROVIDED IF REQUIRED

2 TYPICAL ROOF PROTECTION DETAIL

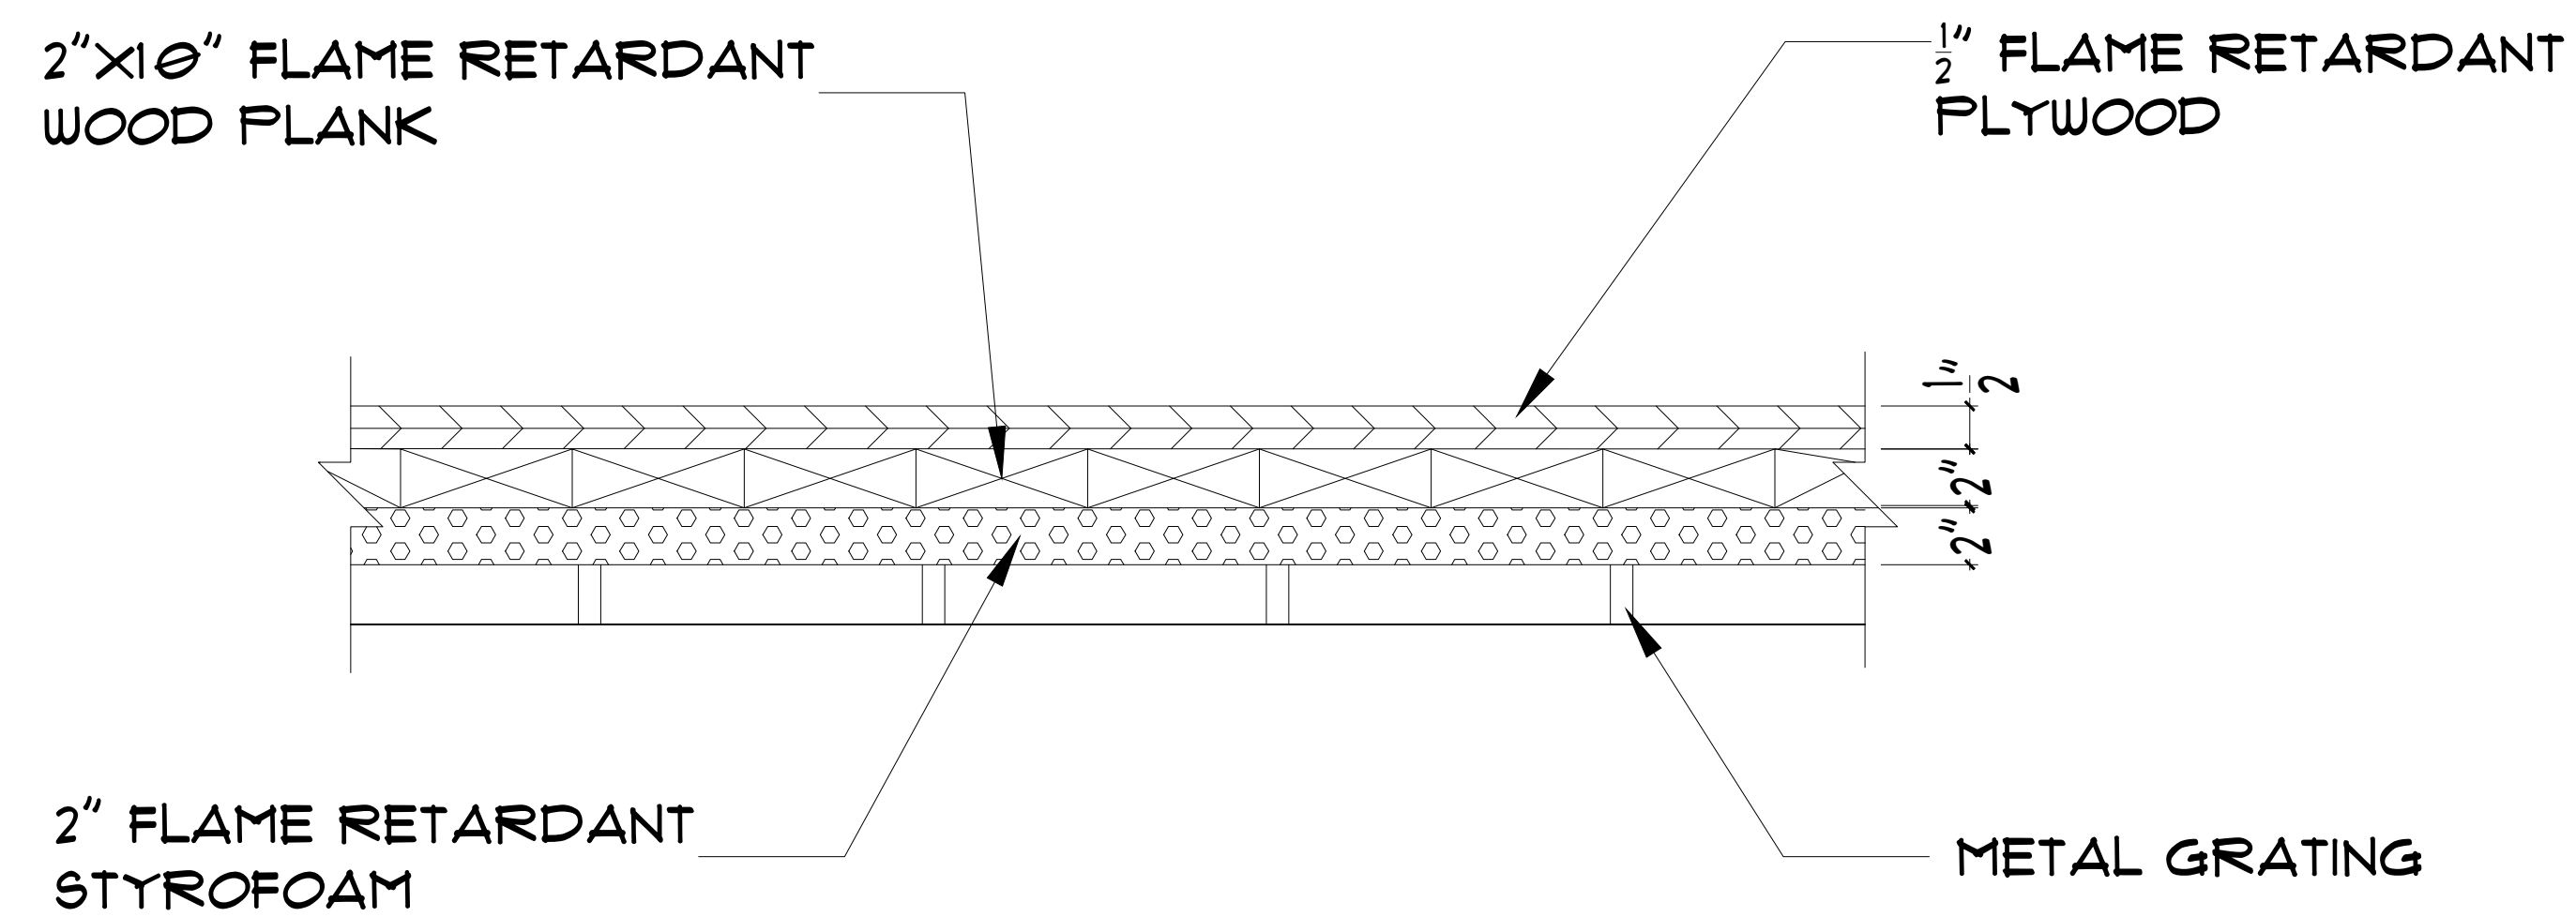

NOTES: ADDITIONAL SANDBAGS WILL BE PROVIDED IF REQUIRED

3 TYPICAL ROOF PROTECTION DETAIL OVER GRATING

General Notes

No.	Revision/Issue	Date

Firm Name and Address
 KNS BUILDING RESTORATION
 63-01 15TH STREET
 MIDDLE VILLAGE, NY 11379
 PHONE: (718) 366-0015
 FAX: (718) 956-1998

Project Name and Address
 534 W 42ND STREET
 NEW YORK

Project PROTECTION DETAILS	Sheet DTL-1
Date 12-20-2023	
Scale N.T.S	

DWG BY: BEVERLY DIAZ PEGUERO