




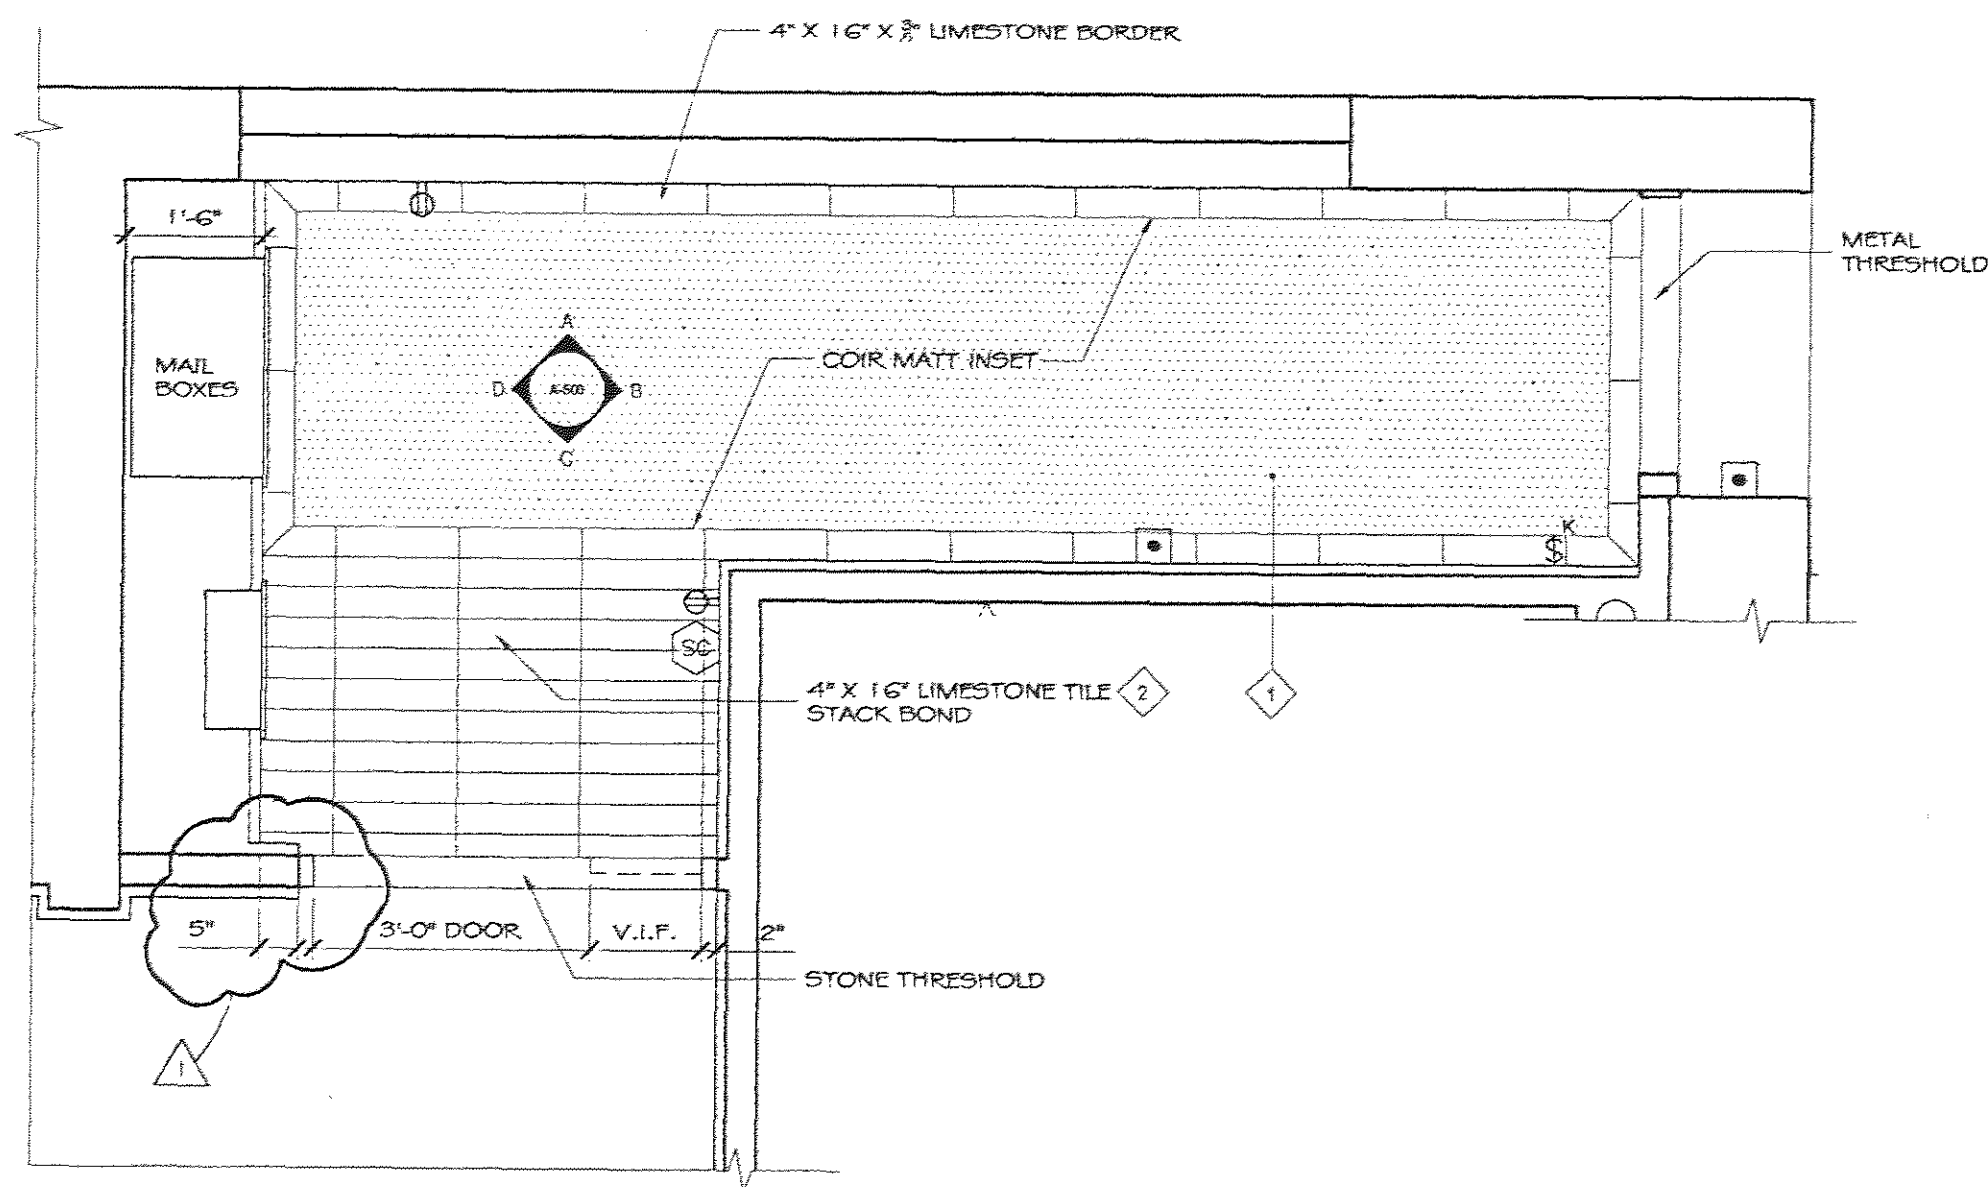


1 FLOOR PLAN
1/2" = 1'-0"

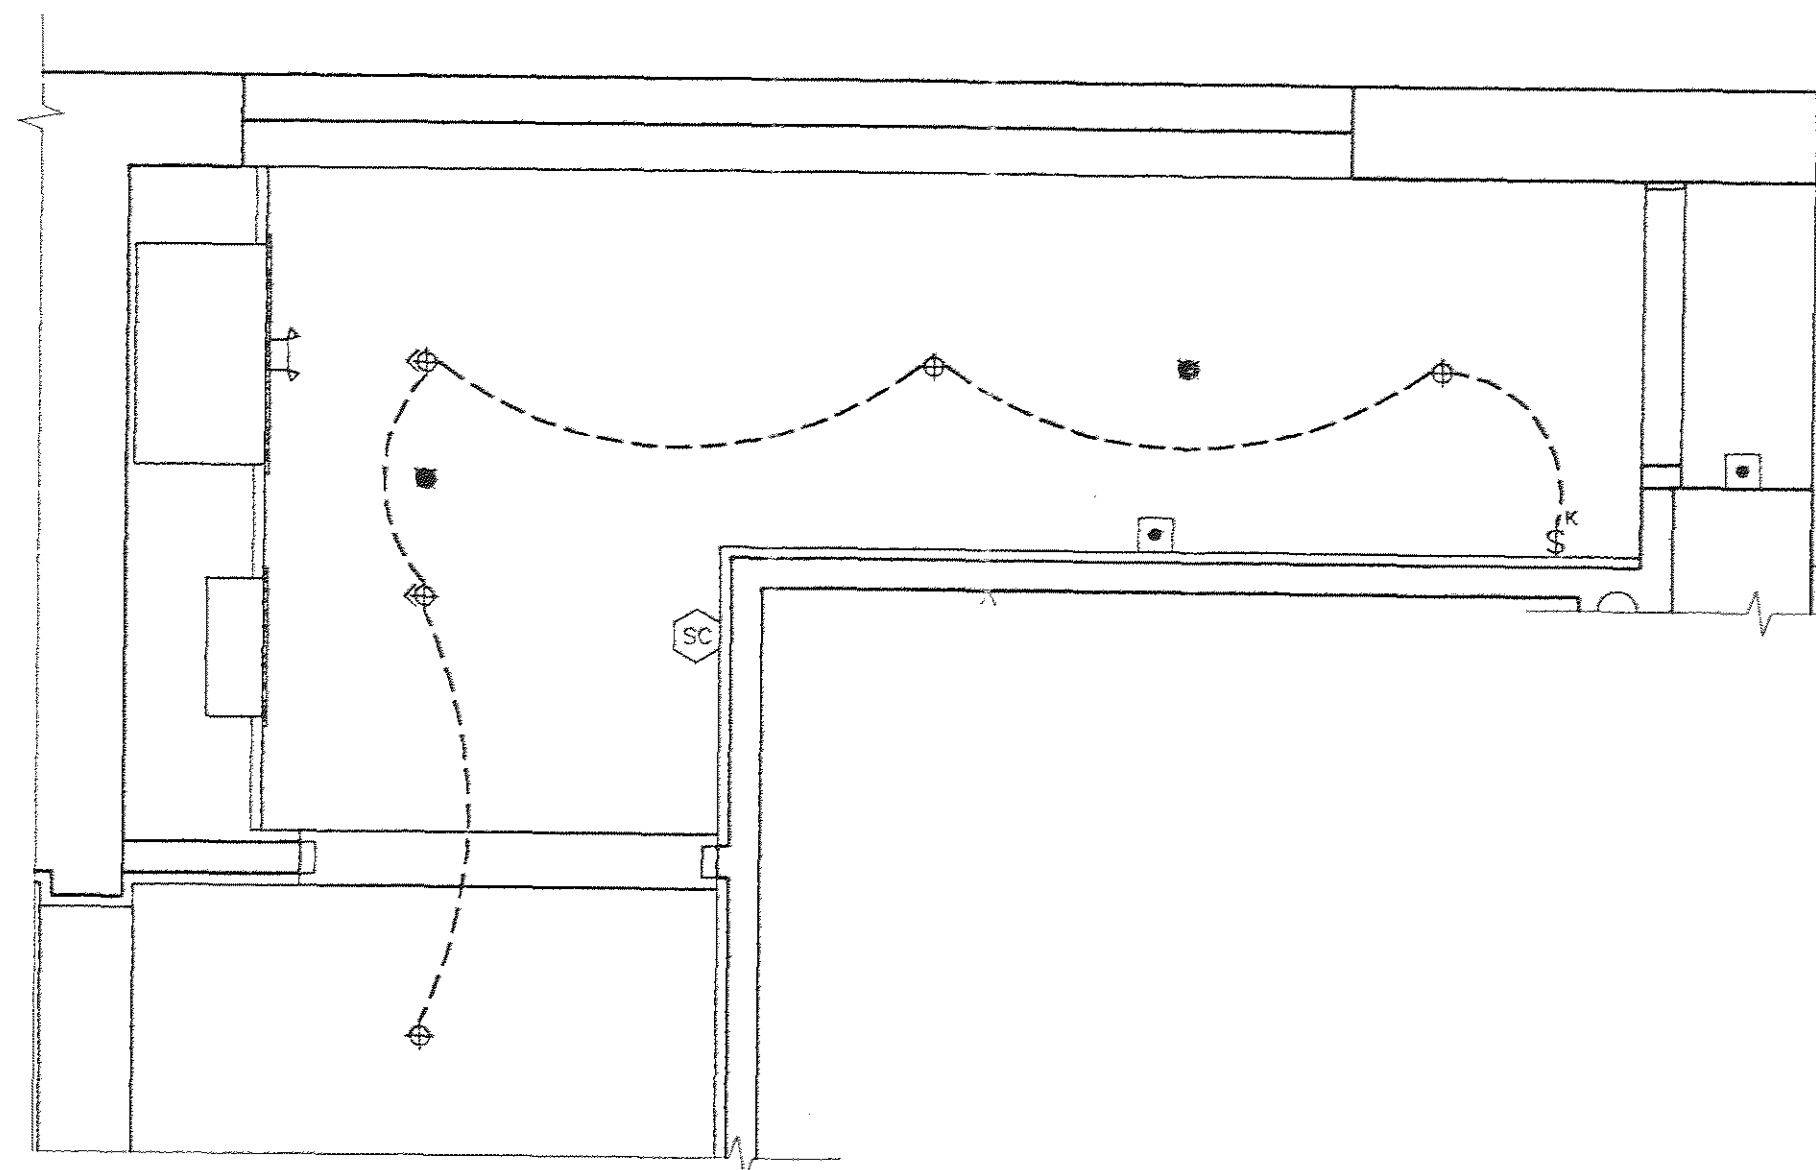


2 REFLECTED CEILING PLAN
1/2" = 1'-0"

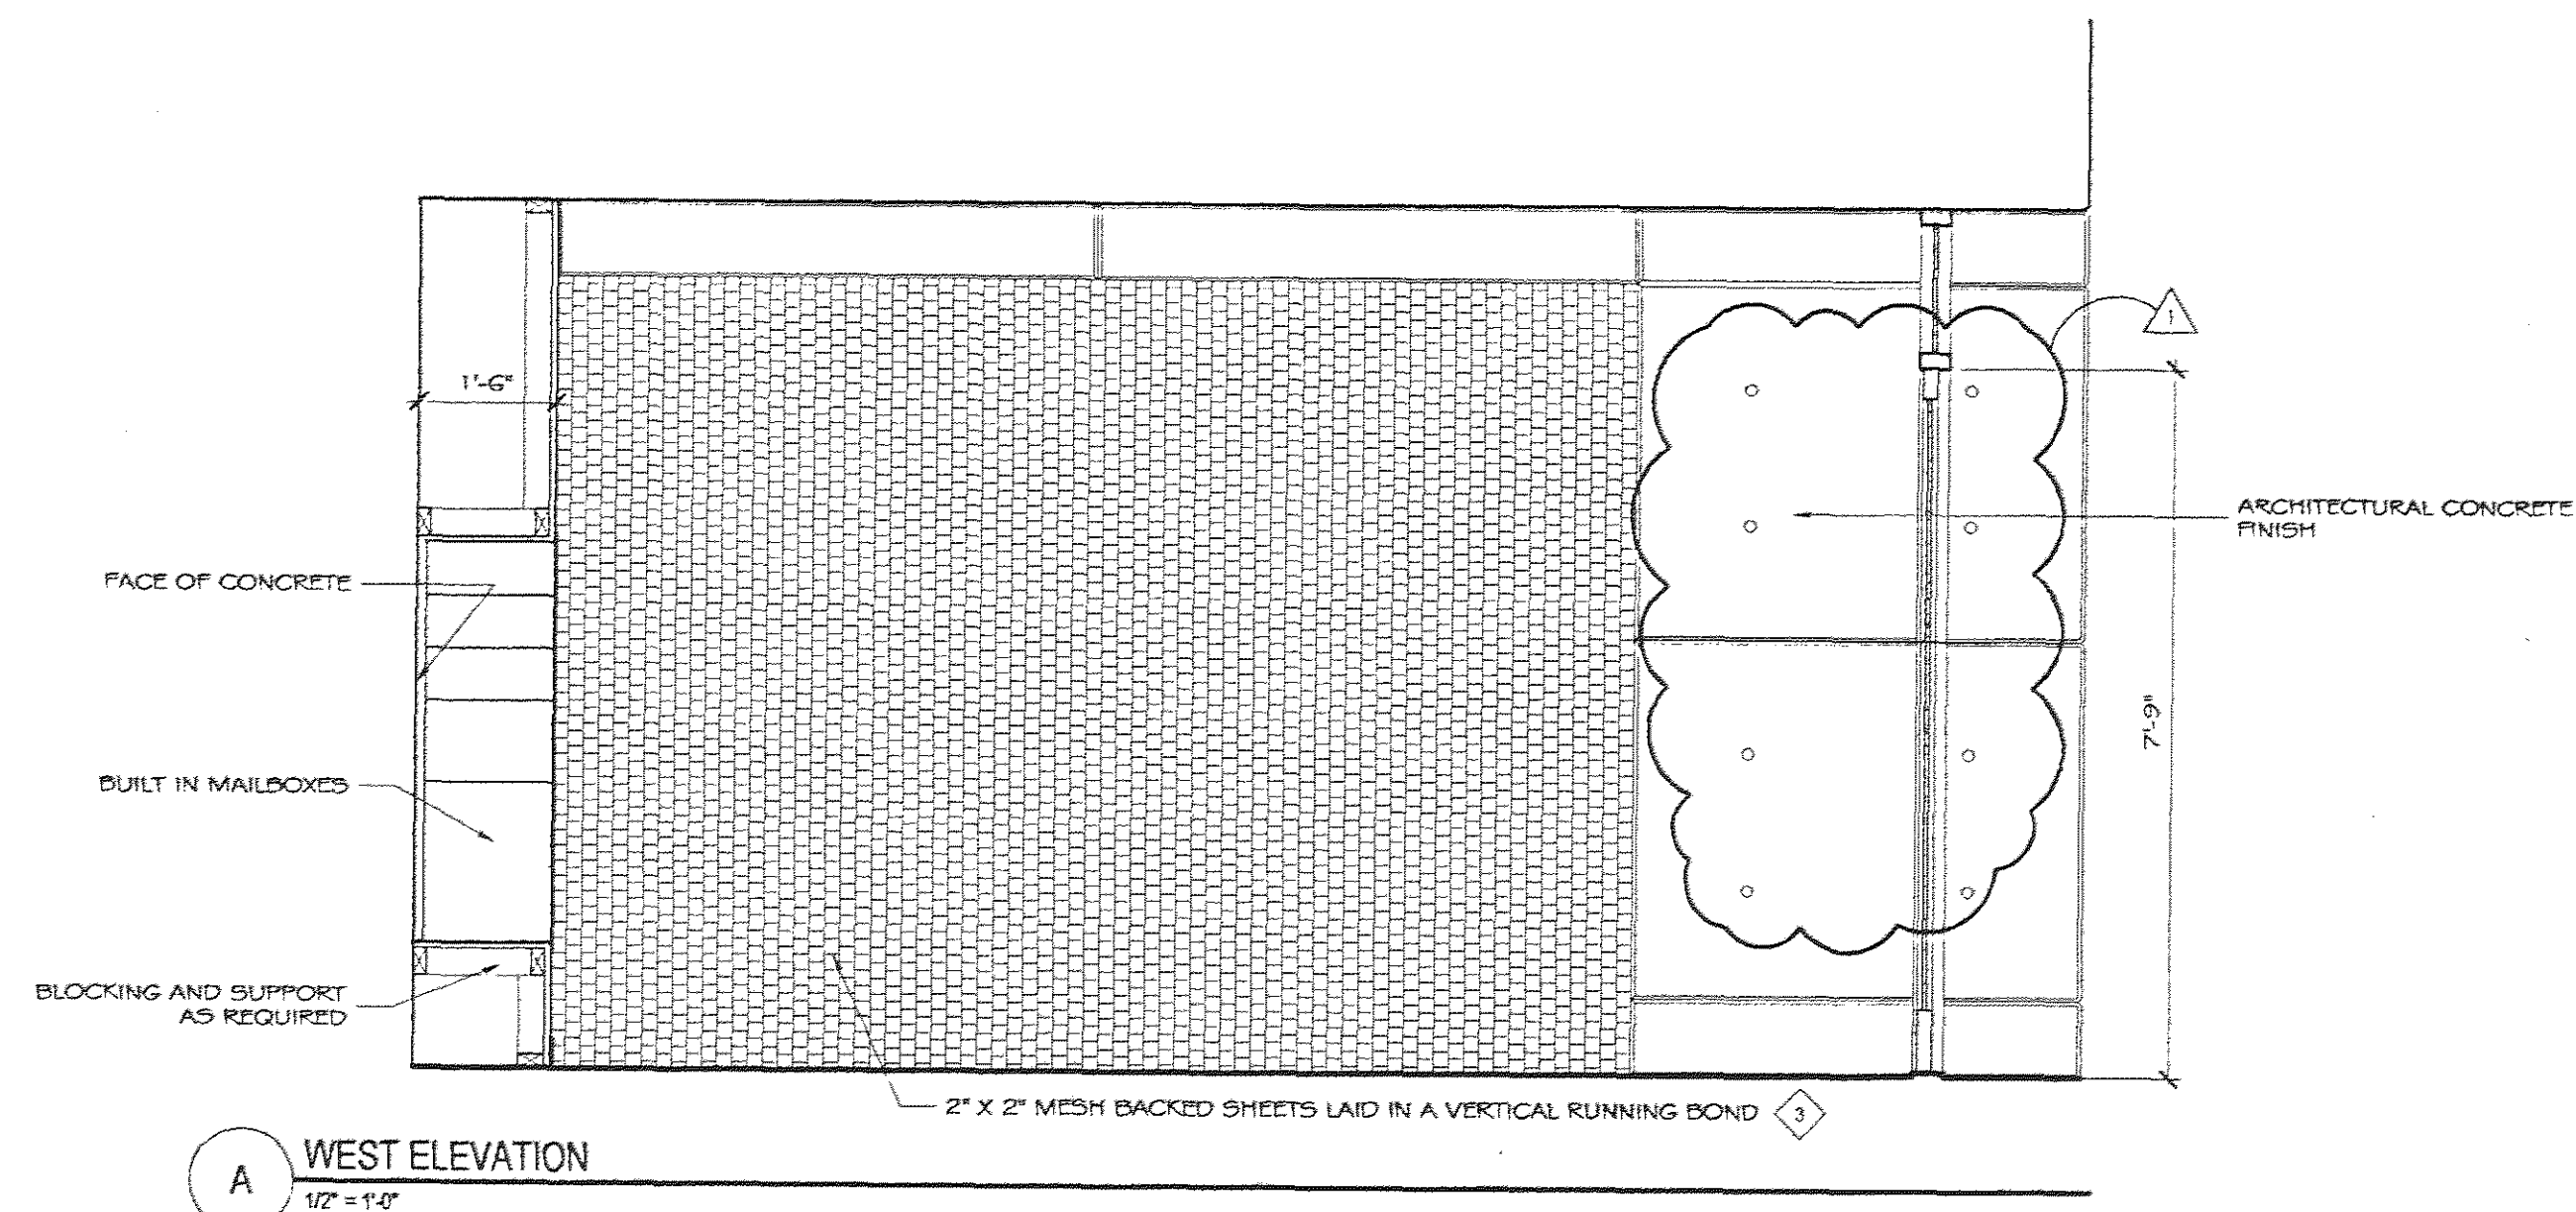


A WEST ELEVATION
1/2" = 1'-0"

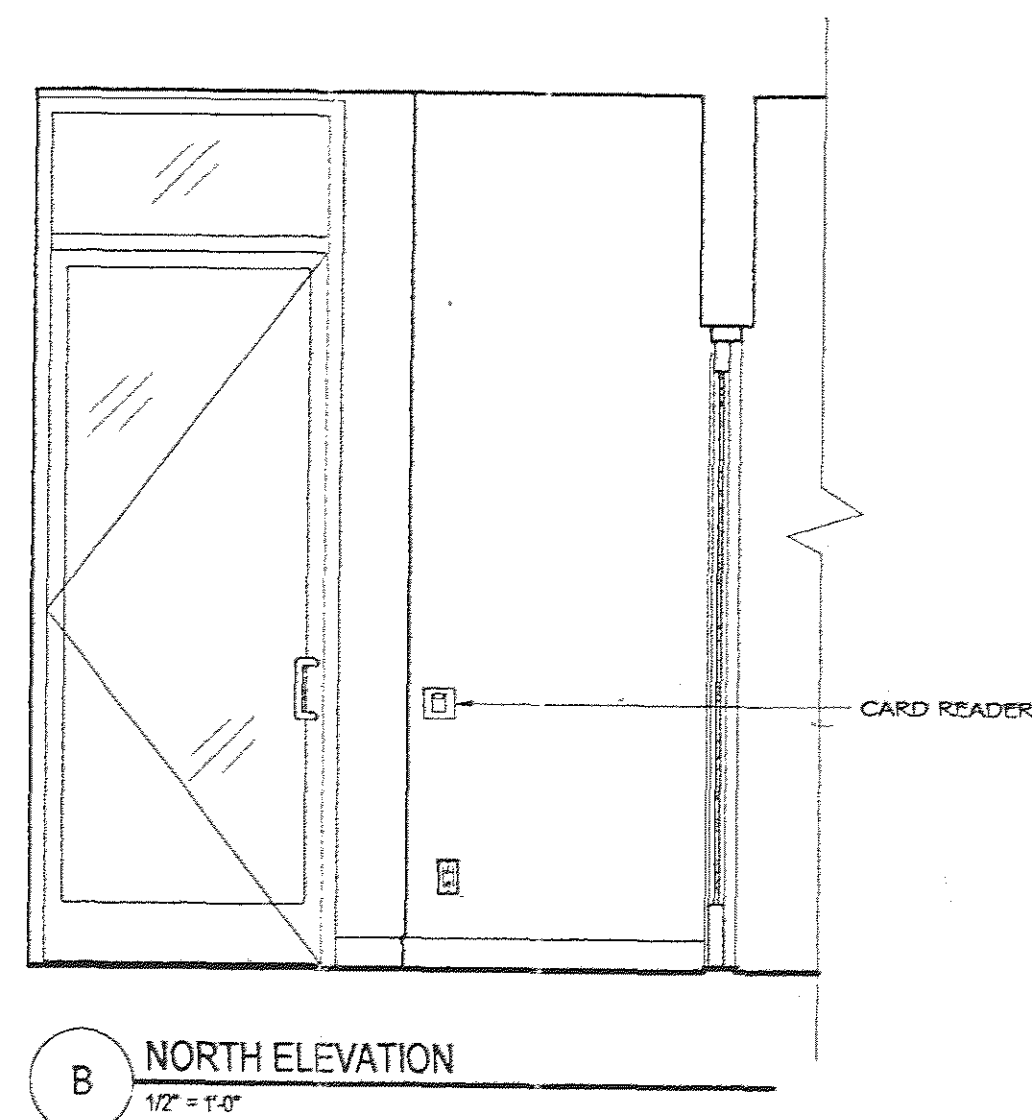

B NORTH ELEVATION
1/2" = 1'-0"

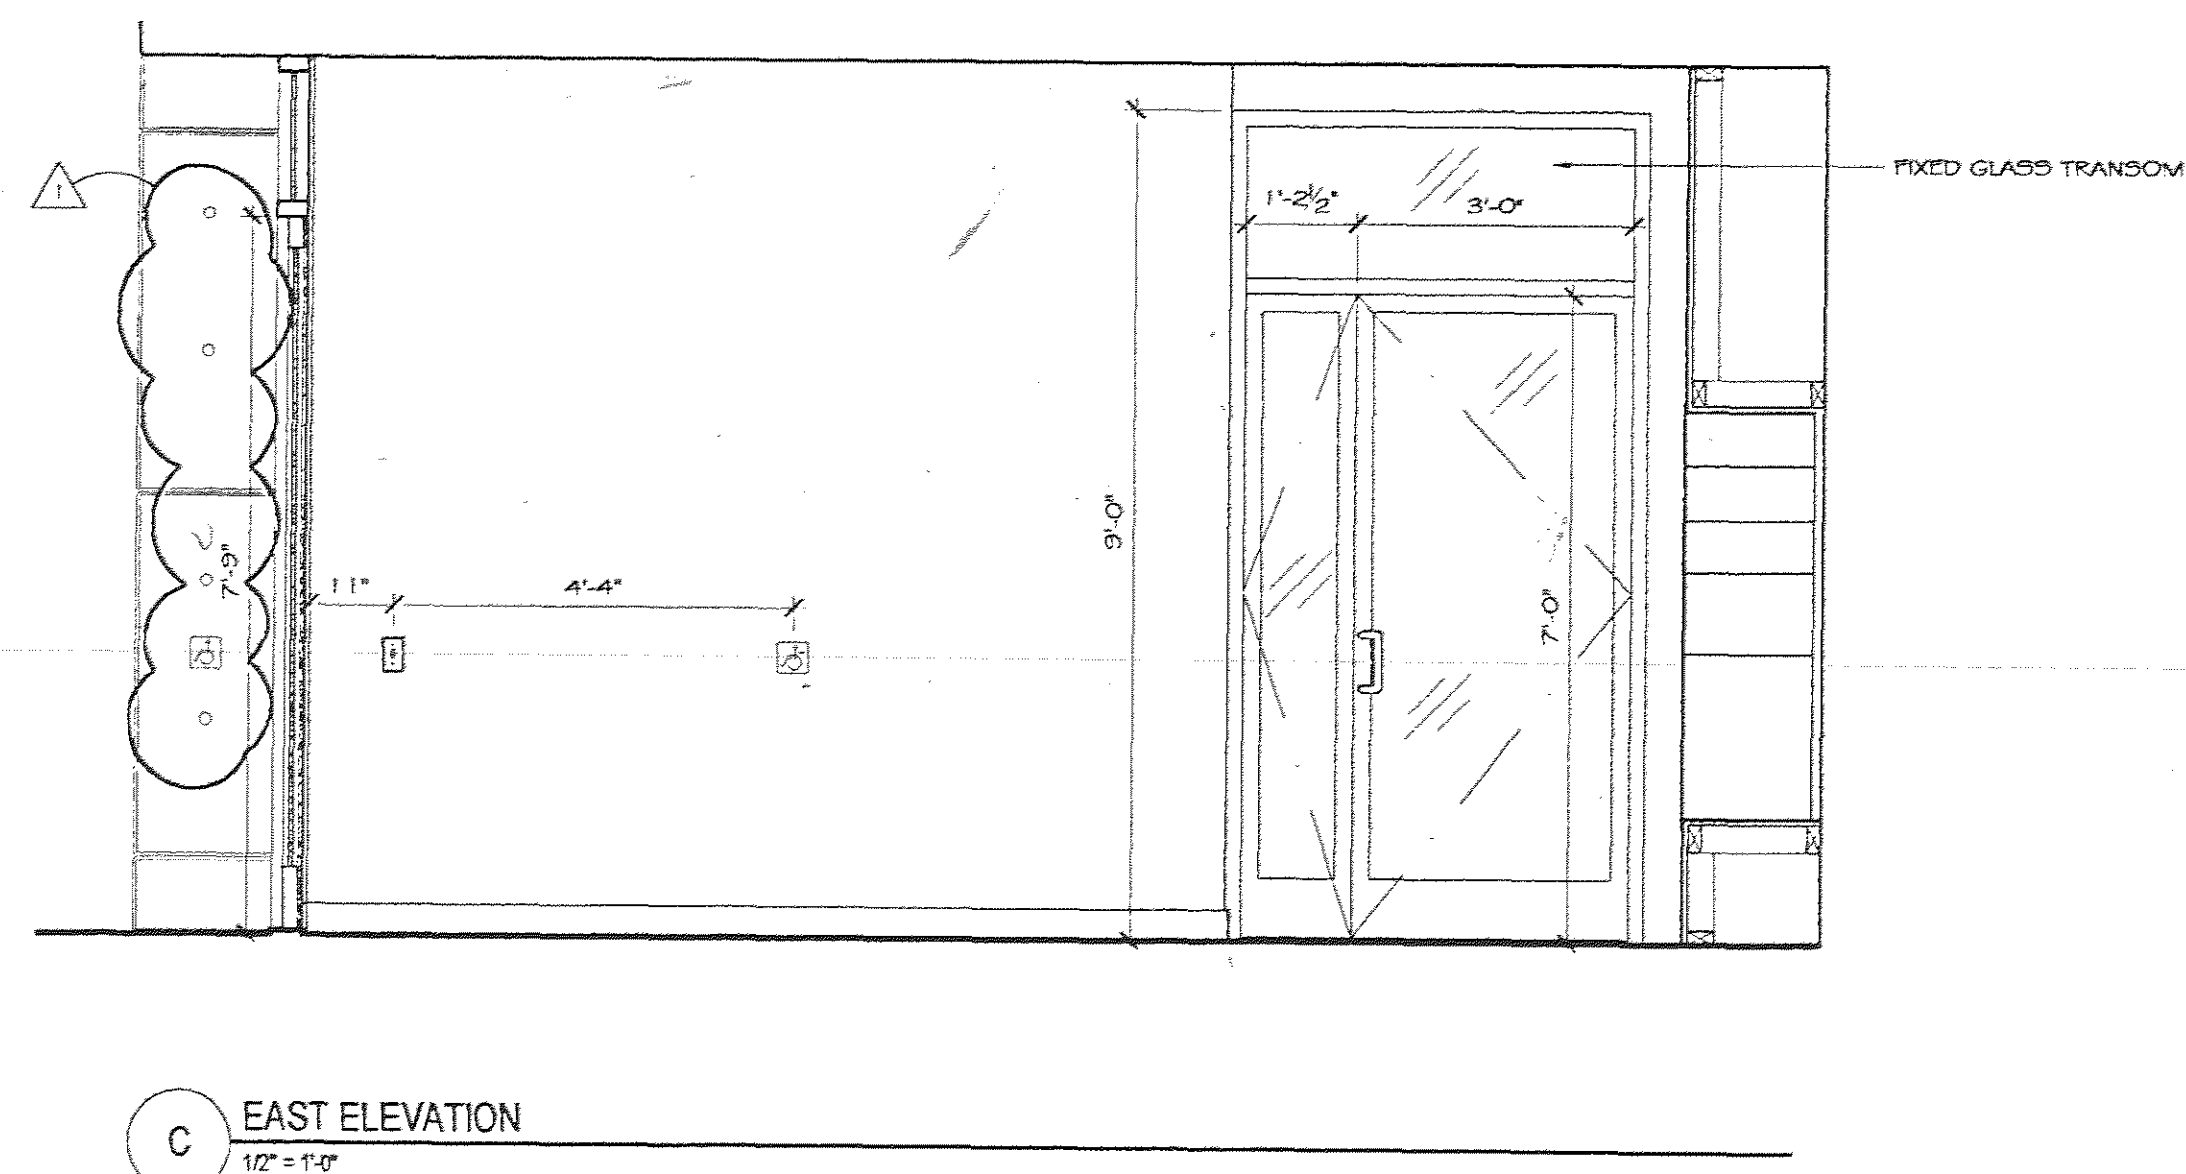

C EAST ELEVATION
1/2" = 1'-0"

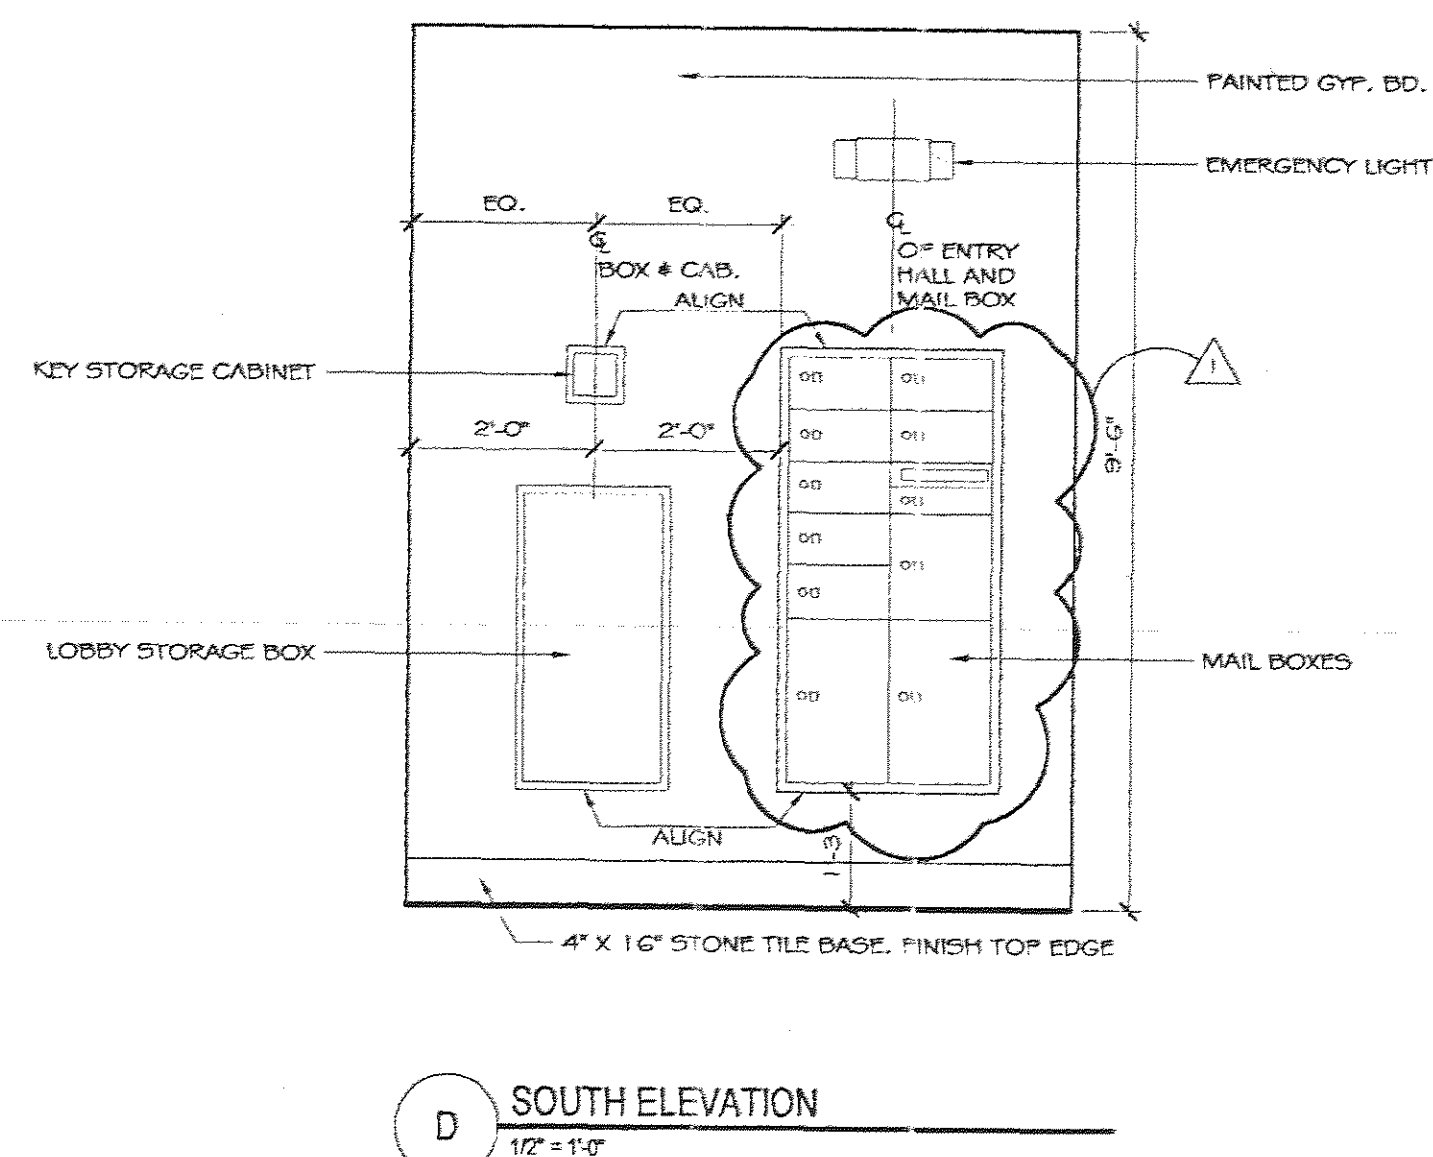

D SOUTH ELEVATION
1/2" = 1'-0"

RECEIVED
SEP 21 2007
BFI CONSTRUCTION

Copyright 2005 Brian E. Boyle, AIA
All Rights Reserved
Plans, Drawings, Specifications, Details, Notes
shown herein, both in paper and electronic
formats are the property of Brian E. Boyle, AIA.
They shall not be used, copied, copied
reproduced, altered or otherwise without the prior
written permission of Brian E. Boyle, AIA.

Brian E. Boyle A.I.A.

75 Spring Street 6th Fl
New York, NY 10002
212.334.7402
Fax 212.334.6112

FOR LEGEND, SEE "S" SERIES DRAWINGS

Finish Key

- 1 - Rhino Coir Matting Color: Grey nr. 11 3/4" thick
- 2 - Honed Lagos Azul 4" X 16" X 3/8" th.
- 3 - Islandstone - Wave tile - Copper Quartzitic Slate QC 2'x2' on mesh backed sheets

All Stone Tile from Artistic Tile
212-727-9331

Coir Matting from Aronson's Flooring
212-243-4993

All stone flooring to receive matte sealer

1 REVISION ISSUED FOR CONSTRUCTION 09/20/07
ISSUED FOR OWNER REVIEW 01/12/07

No.	Revision/Issue	Date
1	REVISION ISSUED FOR CONSTRUCTION	09/20/07
2	ISSUED FOR OWNER REVIEW	01/12/07

The Deuce
534 W. 42nd Street
New York NY 10036

ENTRY LOBBY
PLAN, ELEVATIONS, DETAILS

Scale	AS NOTED
Date	01.08.2007
Drawn By	CCC

Sheet No.
A-600