




© Copyright 2006 Brian E. Boyle, AIA
All Rights Reserved
Plans, Drawings, Specifications, Designs, Ideas
shown herein, both in paper and electronic
formats are the property of Brian E. Boyle, AIA.
They shall not be used, copied and/or
reproduced, altered or disclosed by any person,
firm, corporation or other entity without the prior
written permission of Brian E. Boyle, AIA.


Brian E. Boyle A.I.A.

75 Spring Street 6th Flr
New York, NY 10002
212.334.7402
Fax 212.334.6112


General Notes

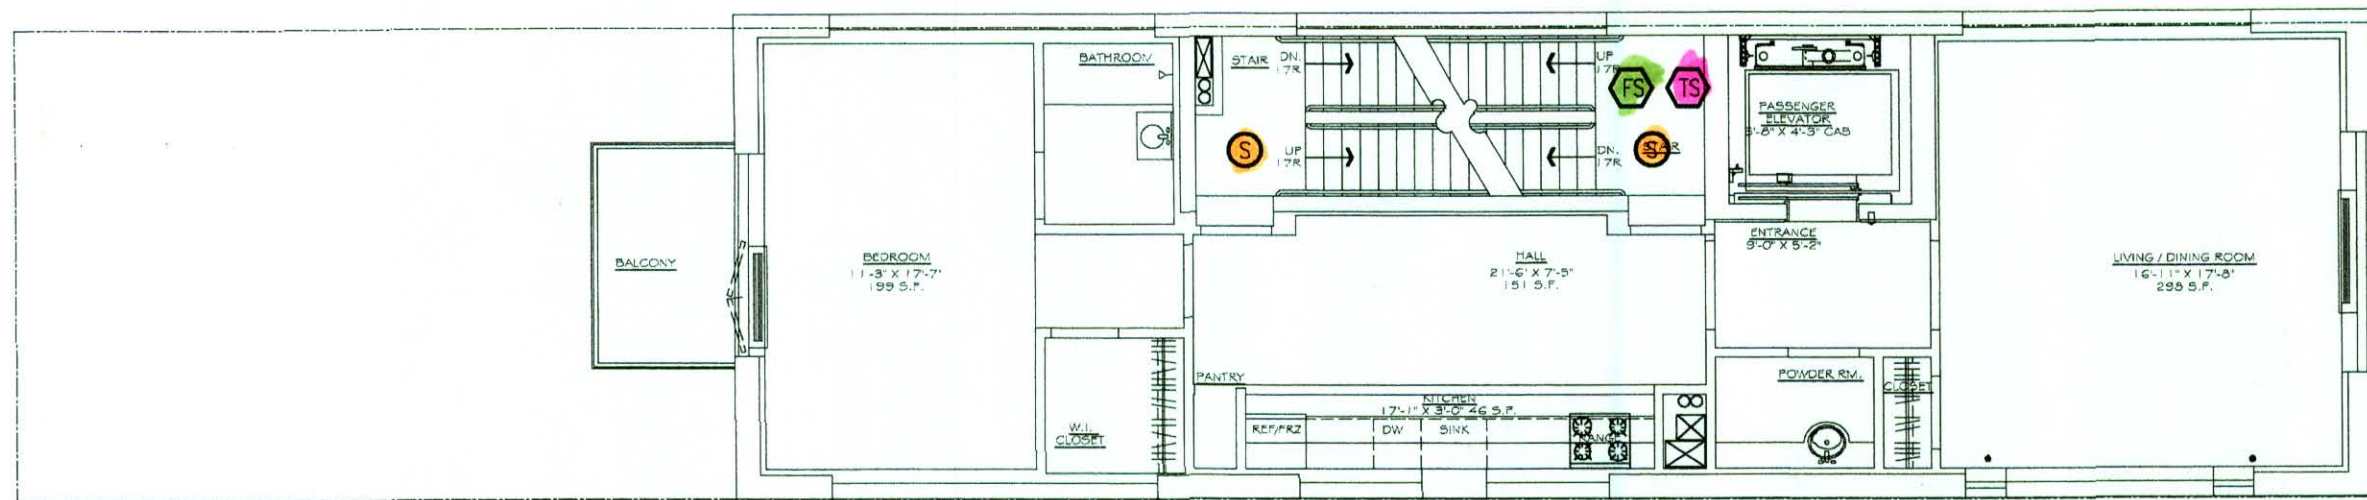


THIRD THROUGH SEVENTH FLOORS (TYP)

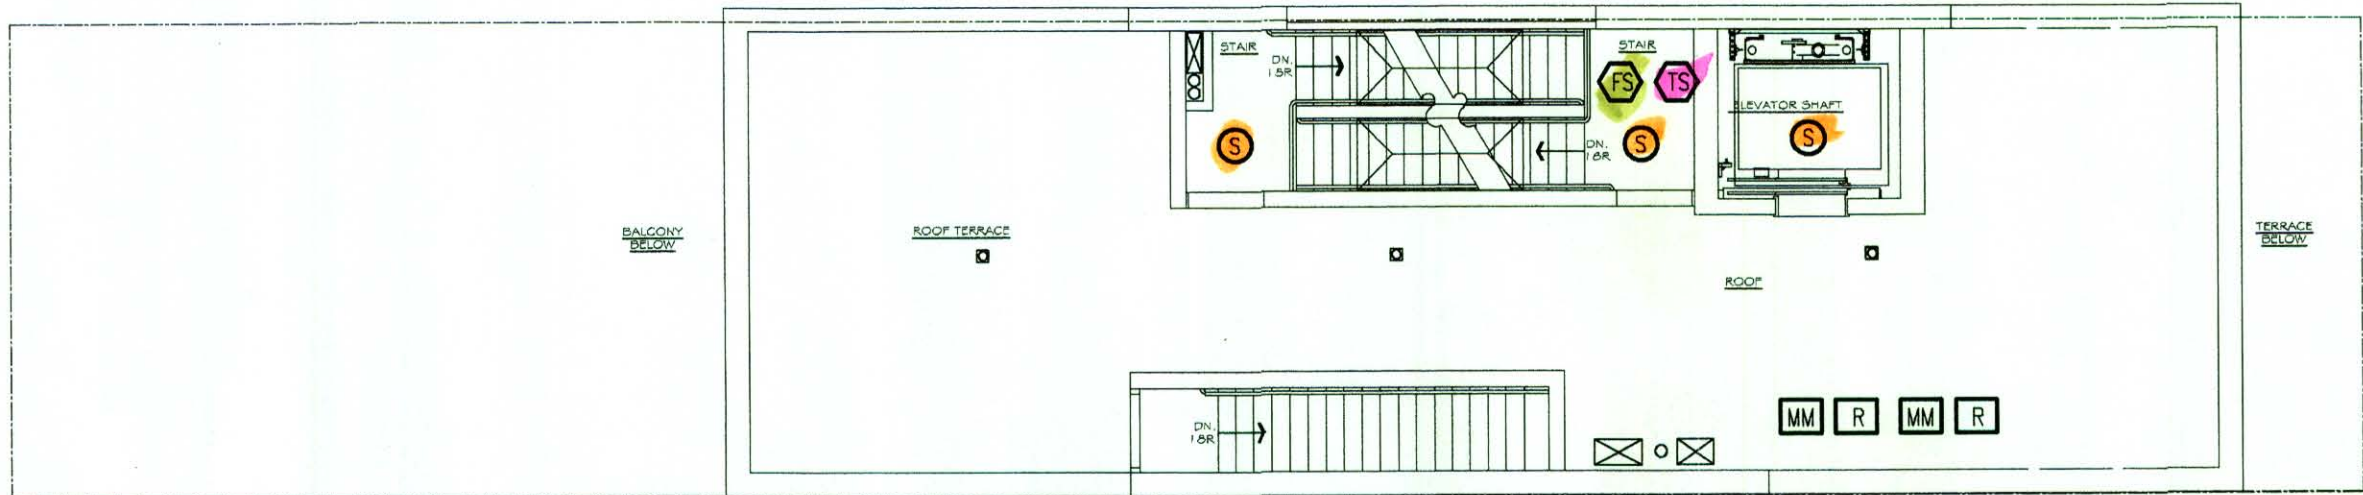


ROOF PLAN

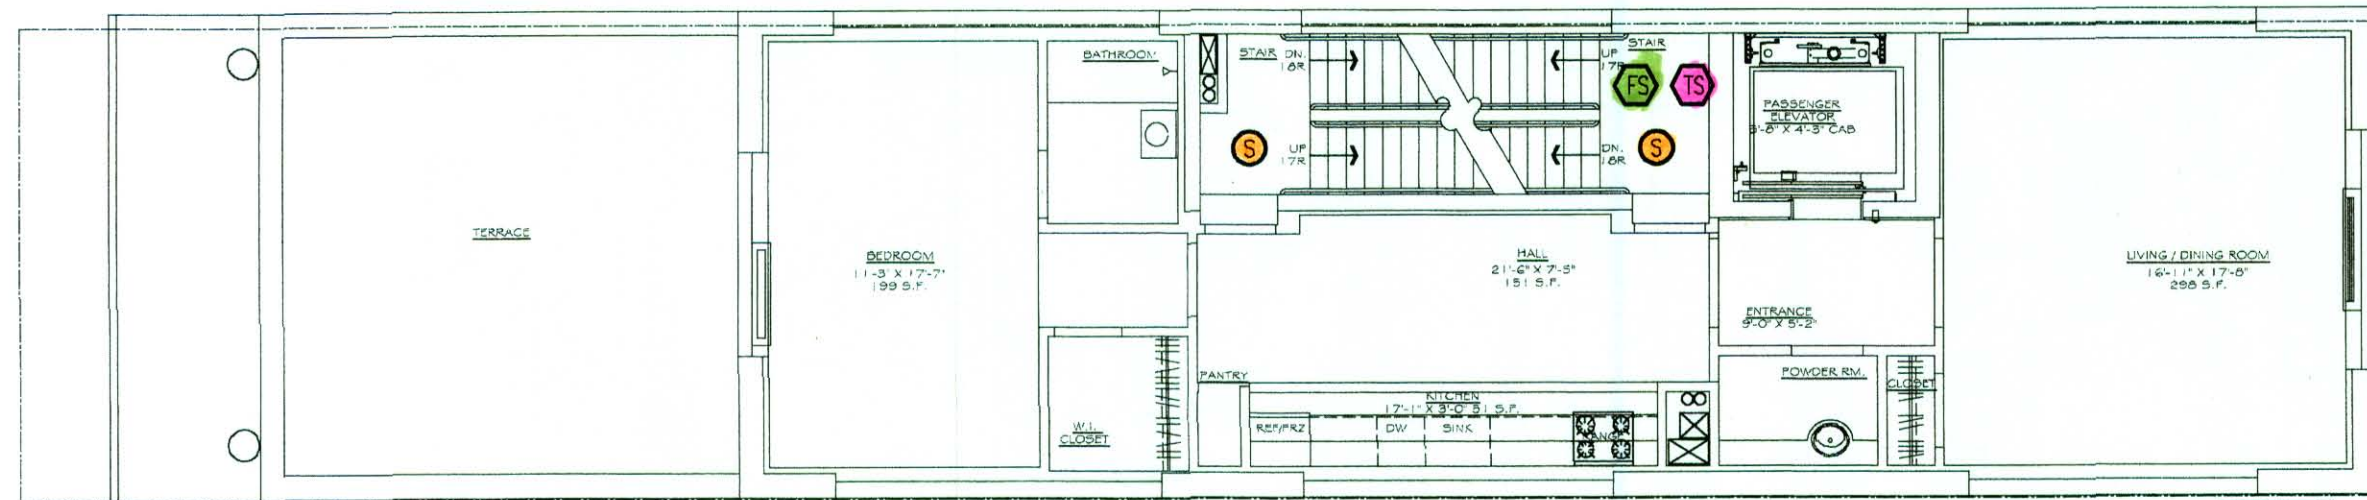


SECOND FLOOR PLAN

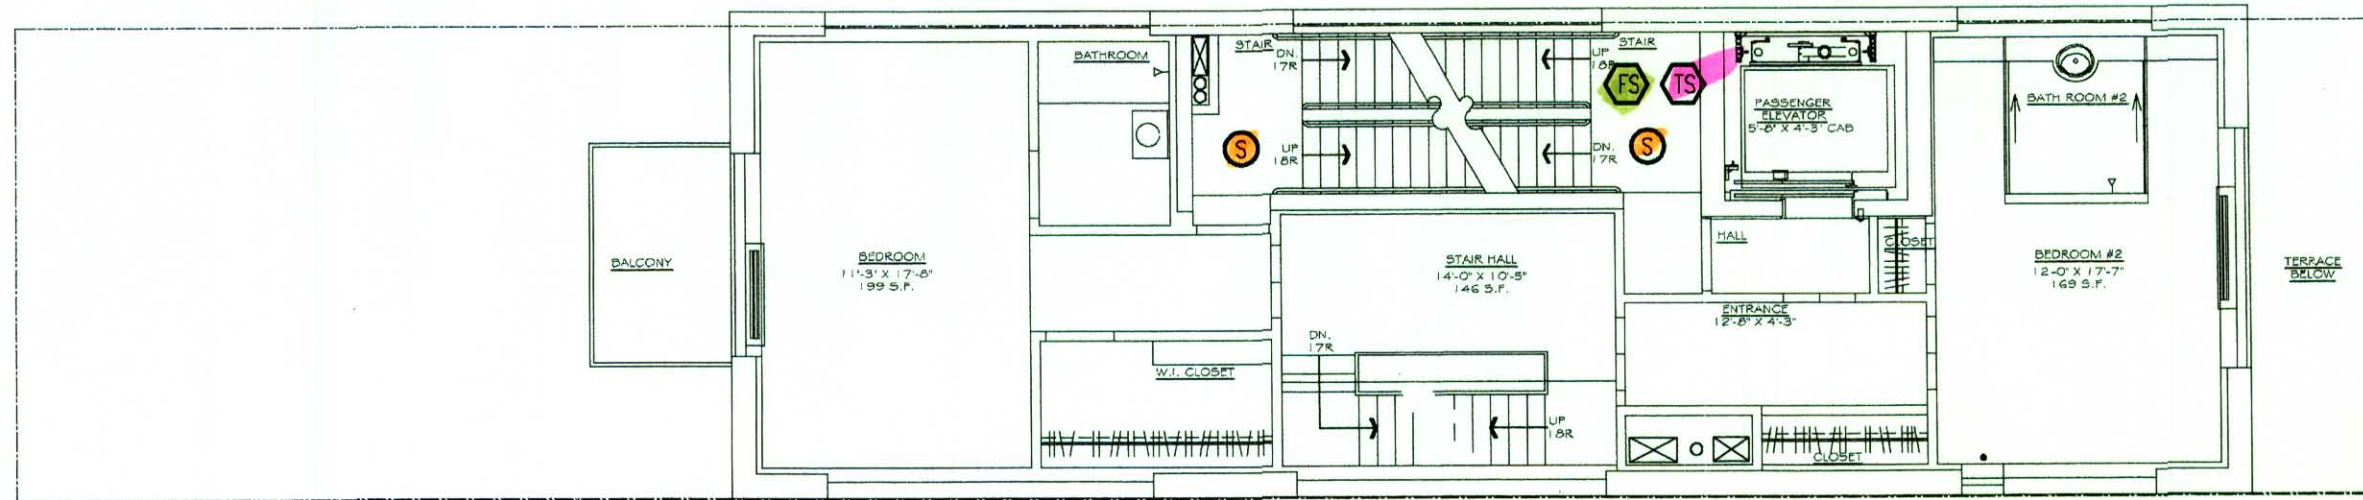


NINTH FLOOR PLAN

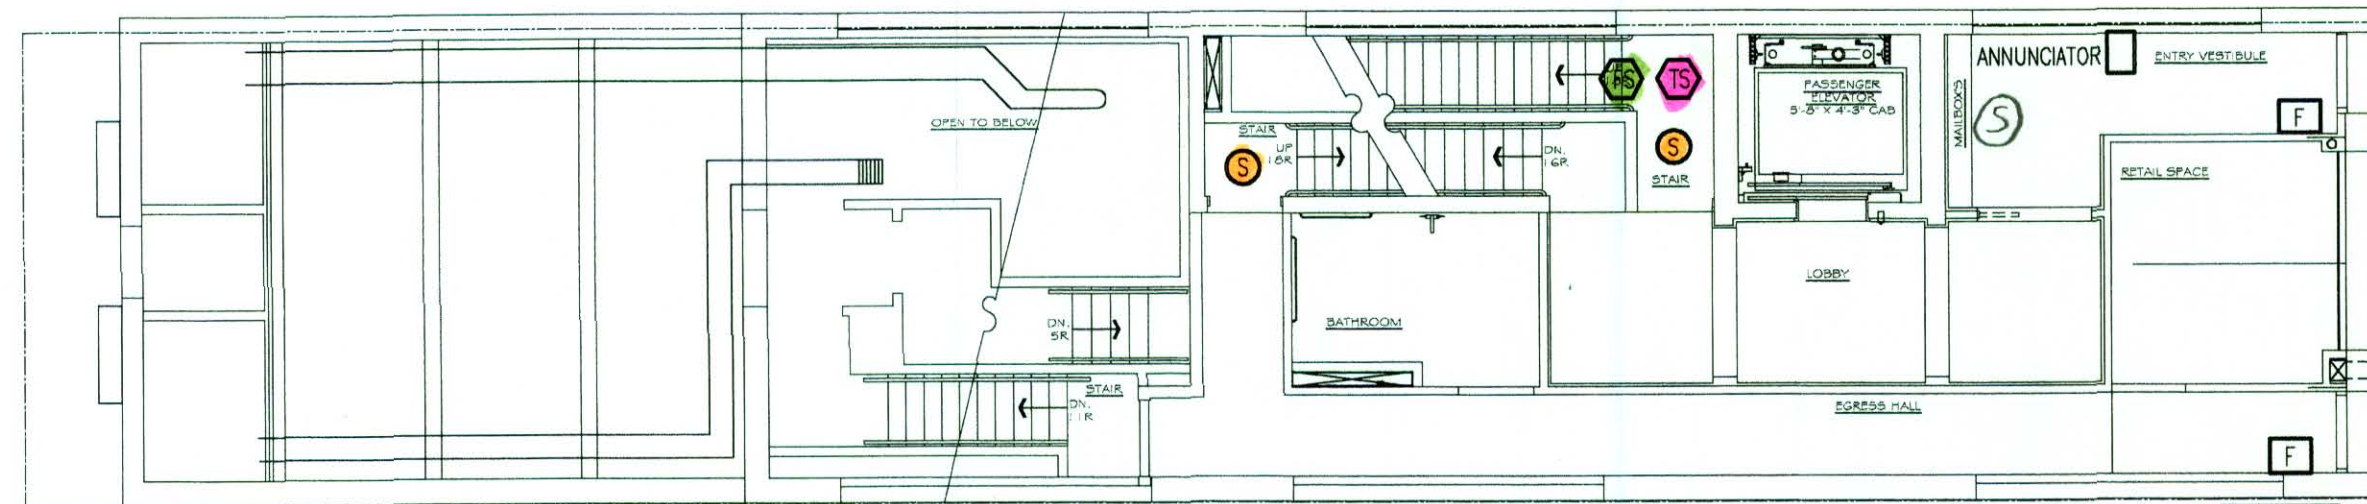

FIRST FLOOR PLAN

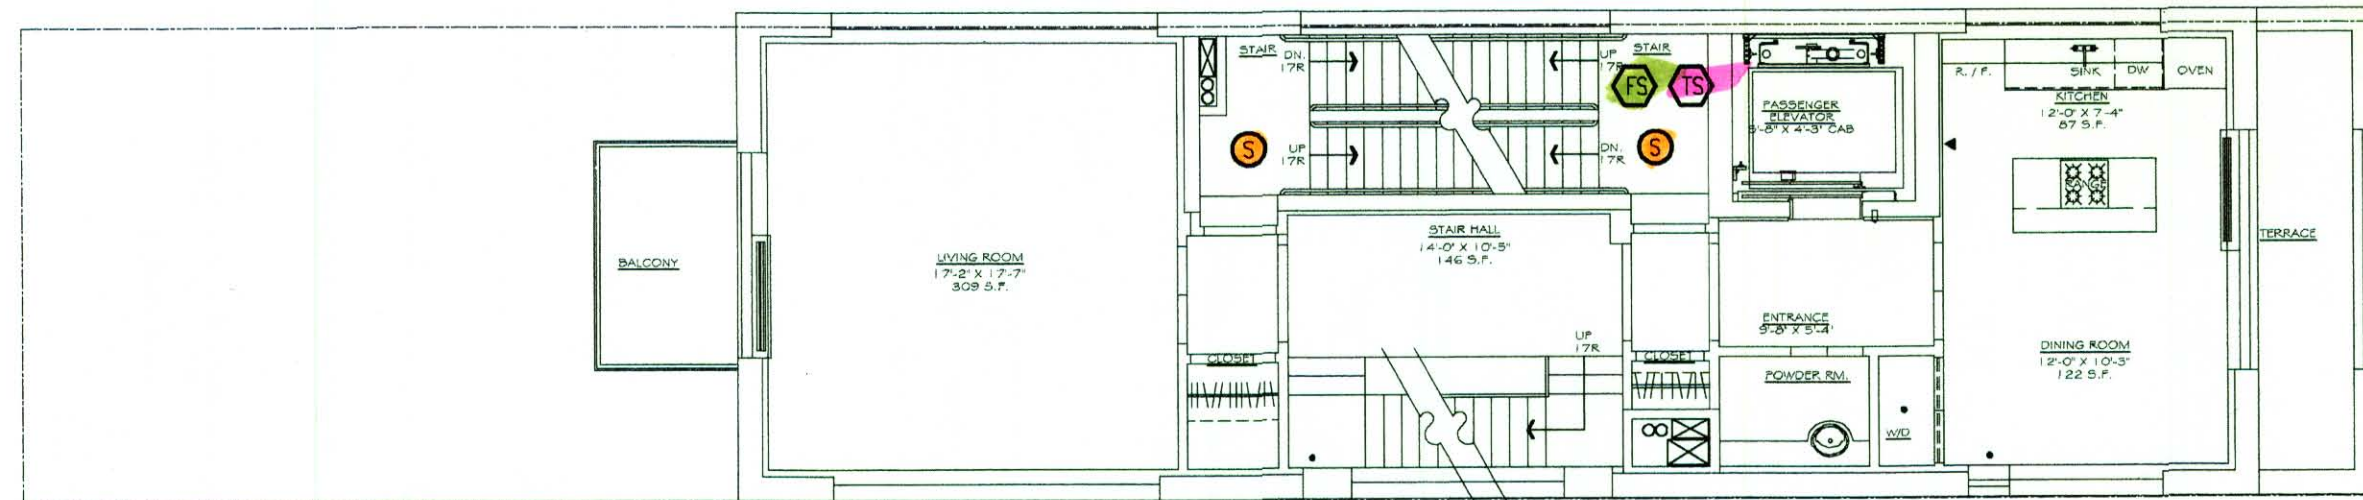

EIGHTH FLOOR PLAN

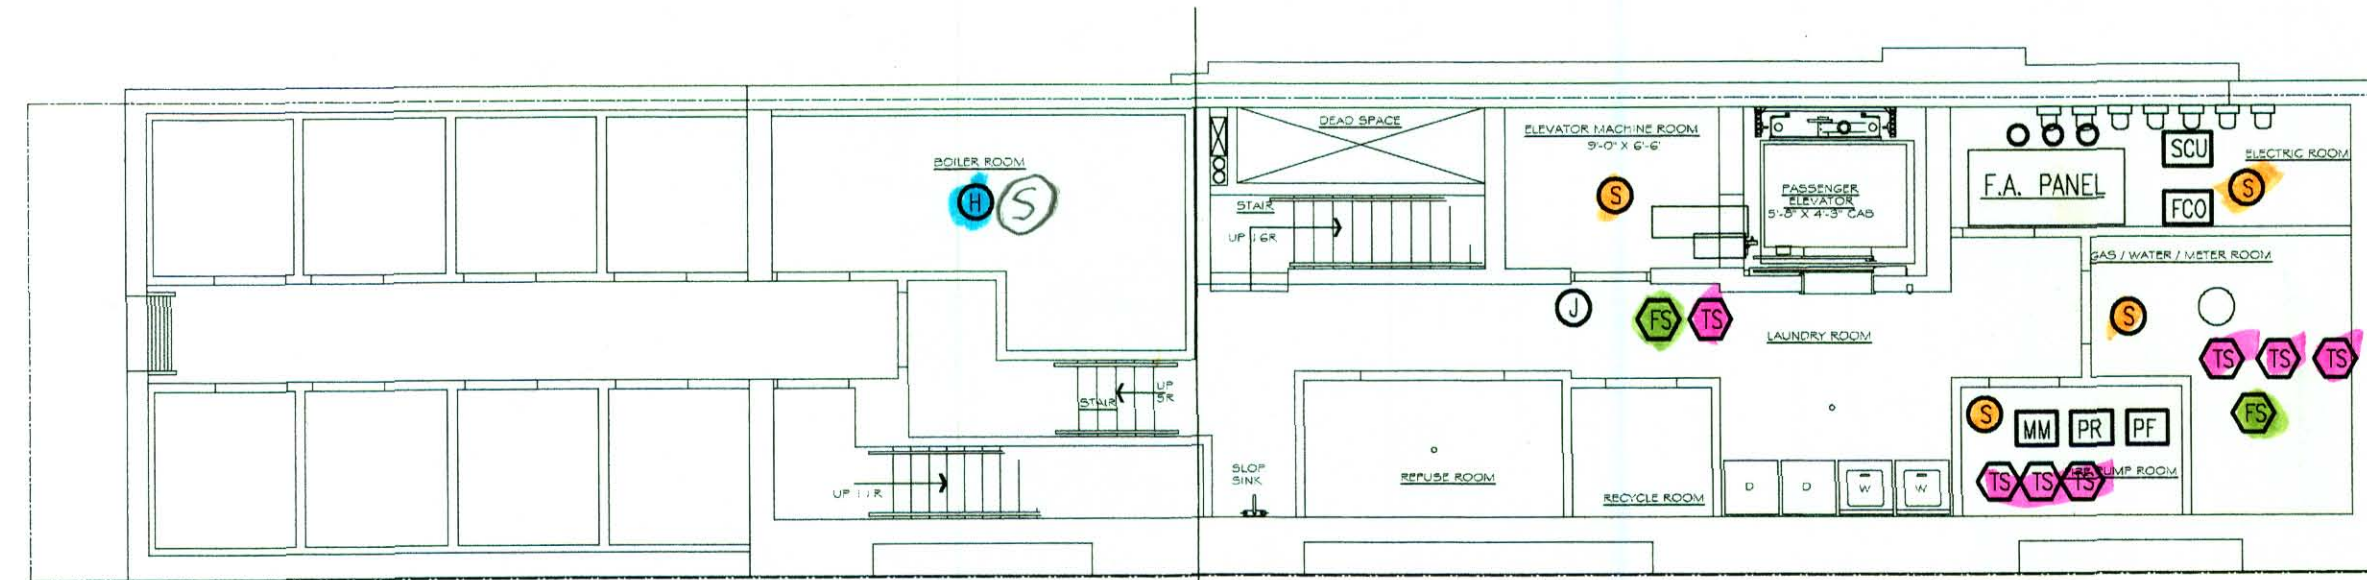

BASEMENT PLAN

CELLAR PLAN

APPROVAL
SUBJECT TO INSPECTION

EXAMINED FOR COMPLIANCE WITH SUB
CHAPTER 17 ARTICLE 671 DO NOT COPY ONLY
- APPLICANT IS RESPONSIBLE FOR
COMPLIANCE WITH ALL APPLIC. BLDG
CODE REFERENCE STANDARD



MAR
M. A. RUBIANO, P.C.
CONSULTING ENGINEERS
45 JOHN STREET, SUITE 903
N.Y., N.Y. 10038 (212) 732-7842

RECEIVED

MAR 16 2007

BFI CONSTRUCTION



2 ADD BASEMENT LABEL 02-21-07
1 ISSUED FOR FILING 11-01-06

No.	Revision/Issue	Date
-----	----------------	------

The Deuce

534 West 42nd Street
New York NY 10036

FIRE ALARM
FLOOR PLANS

Scale	N/A	Sheet No.
Date	11-01-2006	FA-102
Drawn By	REM	