


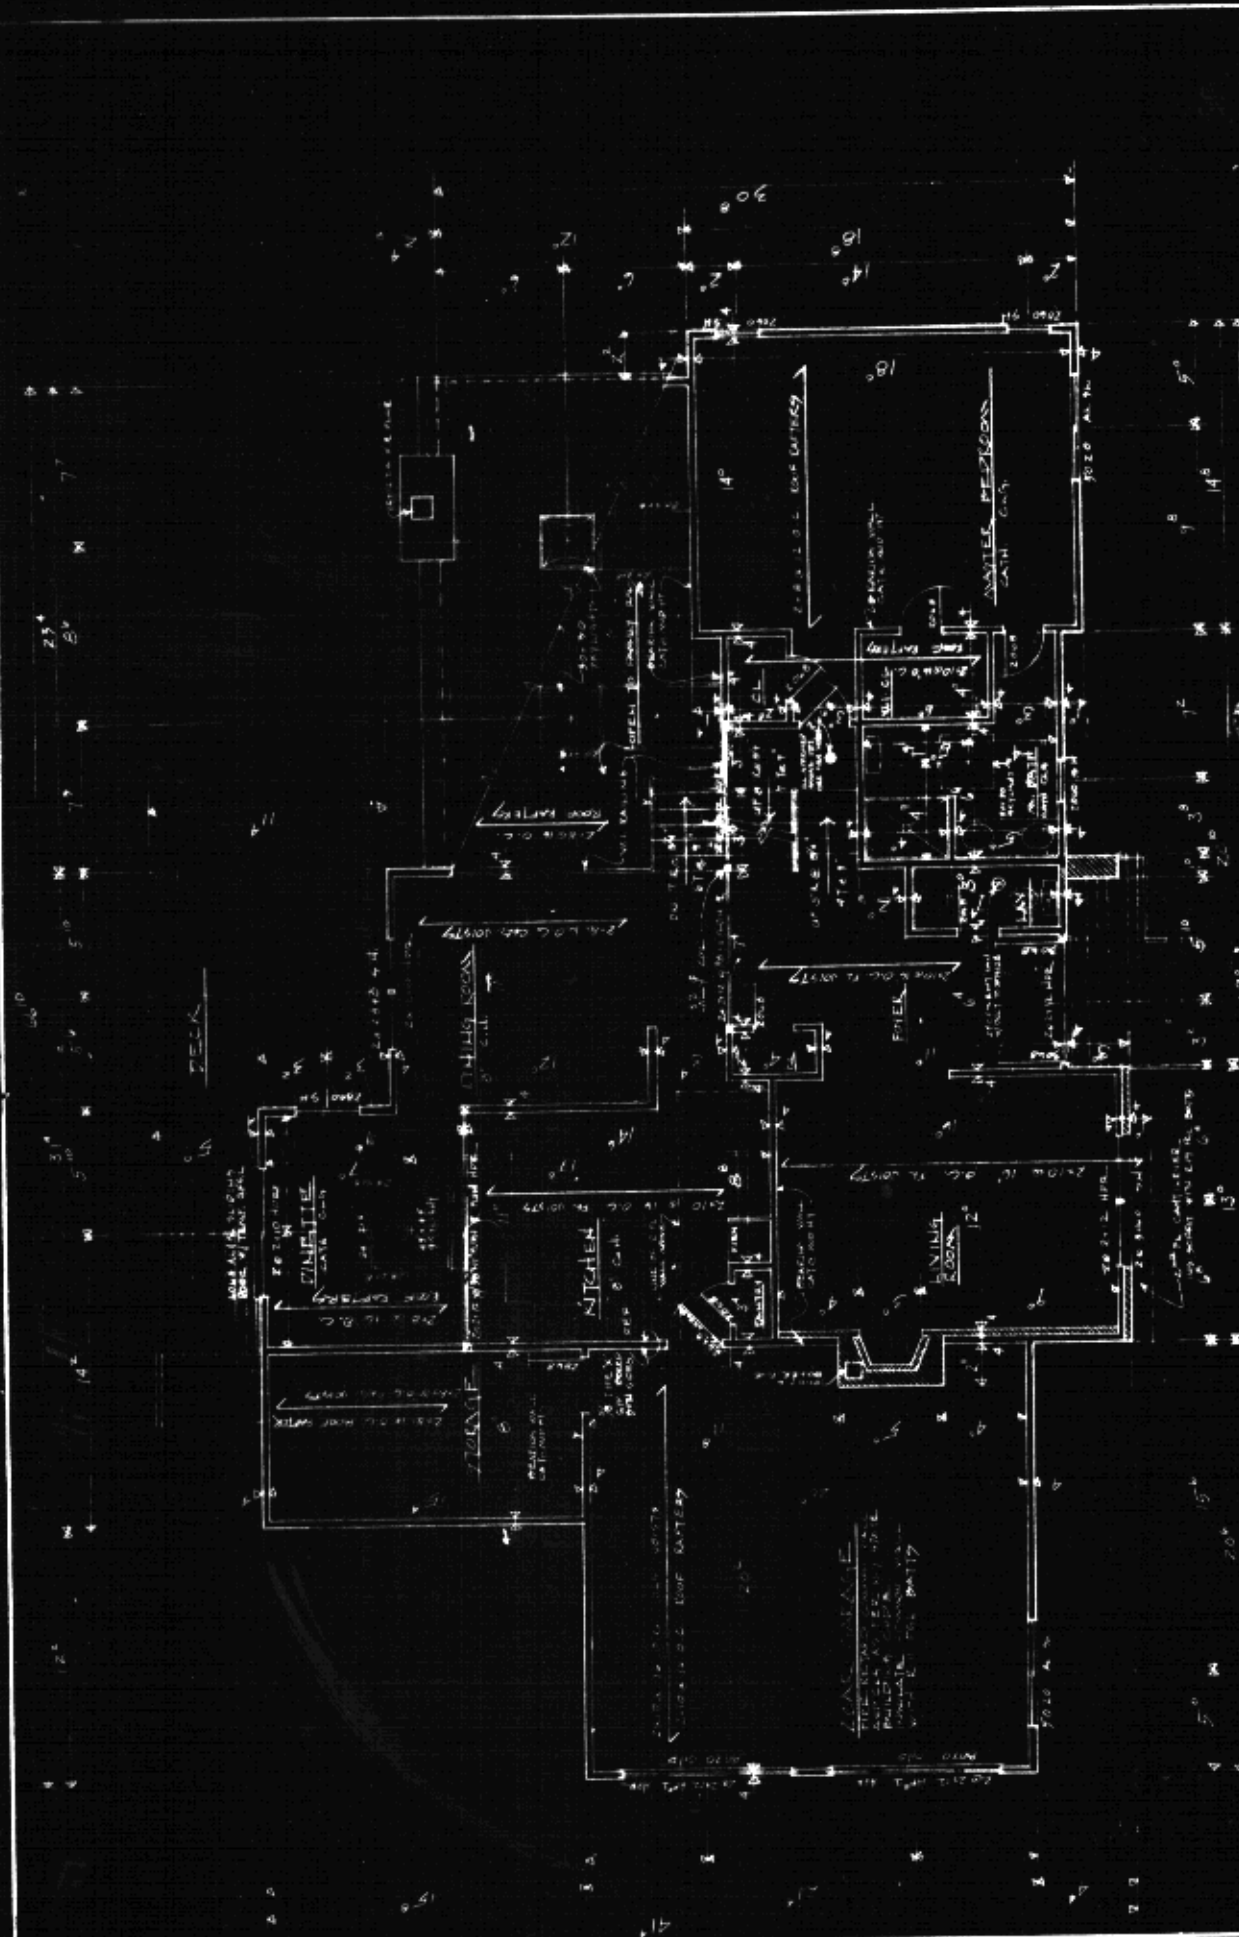


FIRST FLOOR PLAN		DATE
		7-10-57
JOHN A. BAKER ARCHITECT		7015
2515 N. 10TH AVE. PHOENIX, ARIZ.		
RESIDENCE FOR		
MR. & MRS. J. SINOLI		
HUNTER, LA. MEN CONSTRUCTION		

FIRST FLOOR PLAN 14'-10"




CELLAR FOUNDATION PLAN	DATE 10/1/50
CONTRACT NO. 100-100000-100000	SCALE 1" = 10'
REVISION NO. 1	20 OF 25
DESIGNED BY J. G. SIMON	
DRAWN BY J. G. SIMON	

CELLAR - FOUNDATION PLAN 100

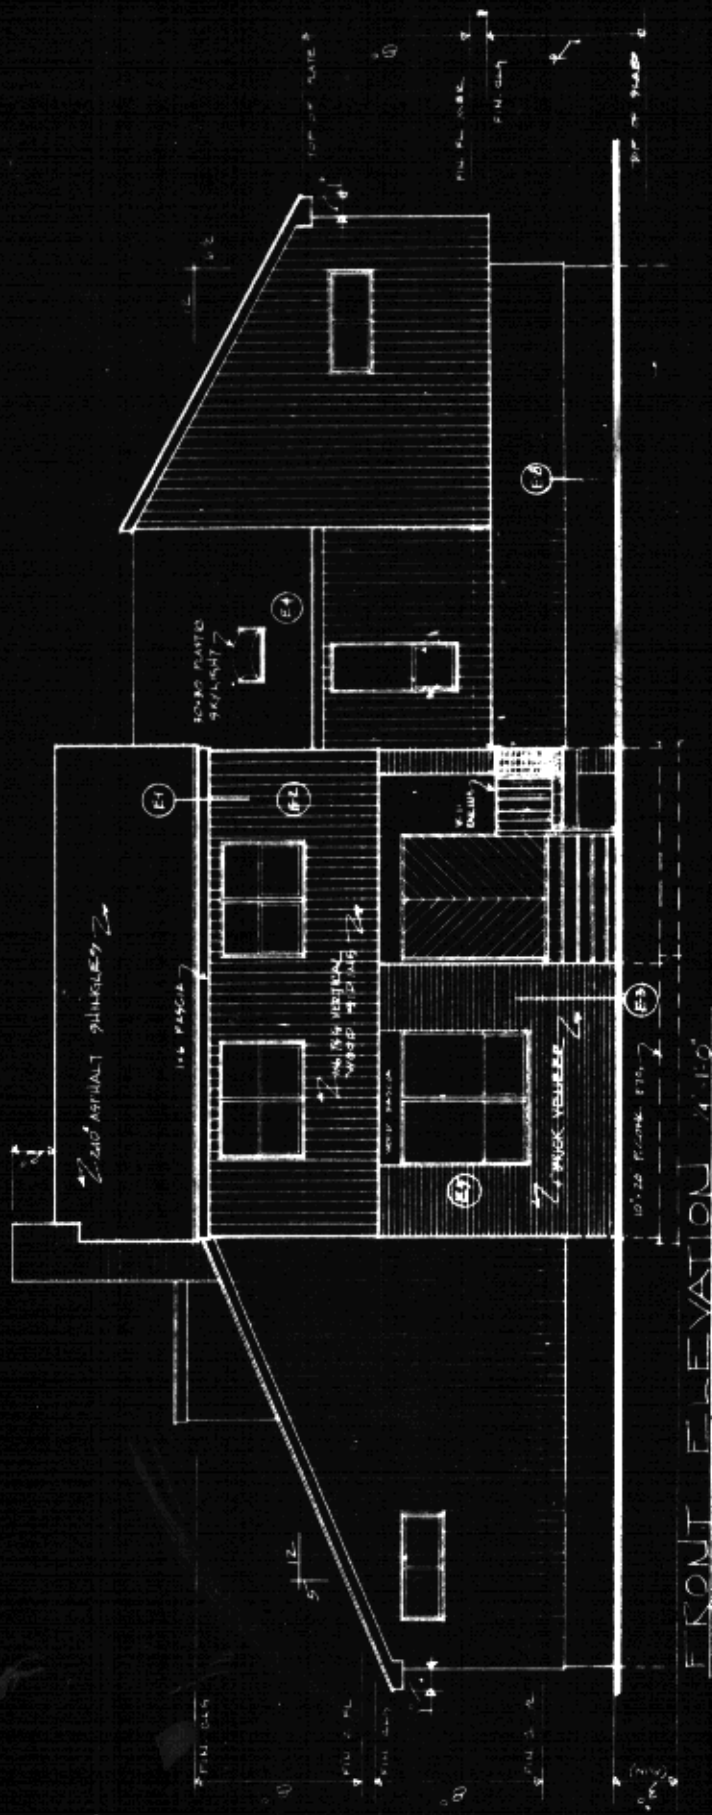

FRONT ELEVATION 1/8"=1'-0"

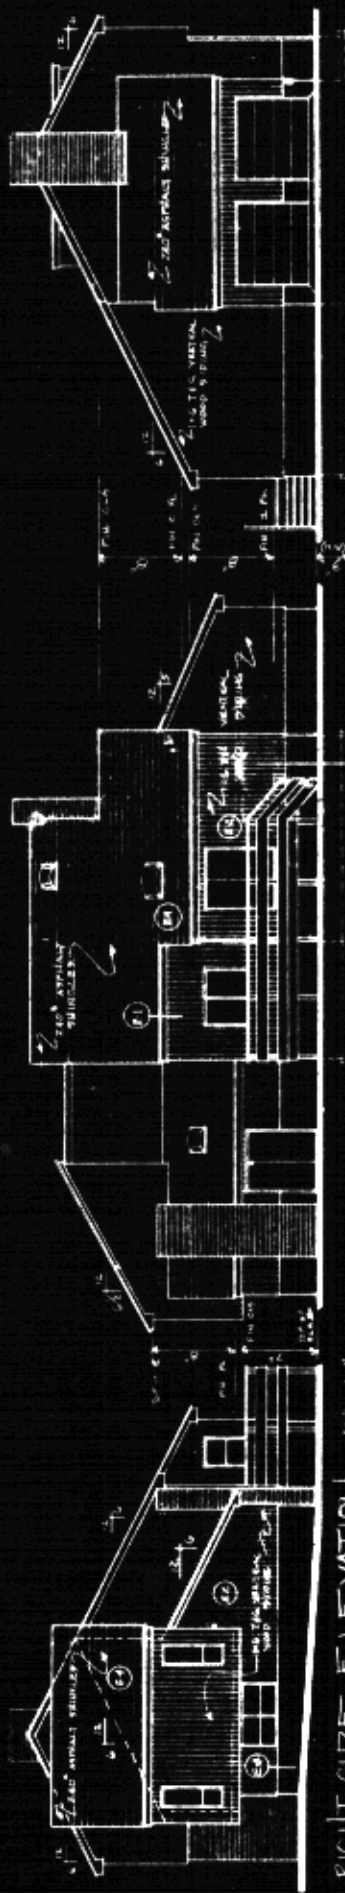

RIGHT SIDE ELEVATION 1/8"=1'-0"

REAR ELEVATION 1/8"=1'-0"

LEFT SIDE ELEVATION 1/8"=1'-0"

ELEVATIONS			
NO.	DATE	DESIGNED	BY
1	10/1/41	W. J. H. H.	W. J. H. H.
1 OF 7			
DRAWN FOR			
W. J. H. H.			
W. J. H. H.			

ROOF OVER KITCHEN
AND DINING ROOM

ROOF OVER FAMILY ROOM



SECOND FLOOR PLAN 4-10

SECOND FLOOR PLAN	8-4-85
DATE	8-4-85
SCALE	1/4" = 1'-0"
4 OF 5	
DESIGNED FOR	RESIDENCE FOR
MR. & MRS. J. SIMON	MR. & MRS. J. SIMON
EDUCATION	EDUCATION