

# SITE SAFETY LOGISTIC PLAN

## FOR FACADE REPAIRS AT

### 330 EAST 56th STREET

### NEW YORK, NY 10022

JOB # : 123109590

BLOCK: 1348

LOT: 36

ZONE: R8


MAP: 8D

17 STORIES  $\pm$ 180' HEIGHT

RESIDENTIAL BUILDING

BIN # : 1039974

COMMUNITY BOARD: 106

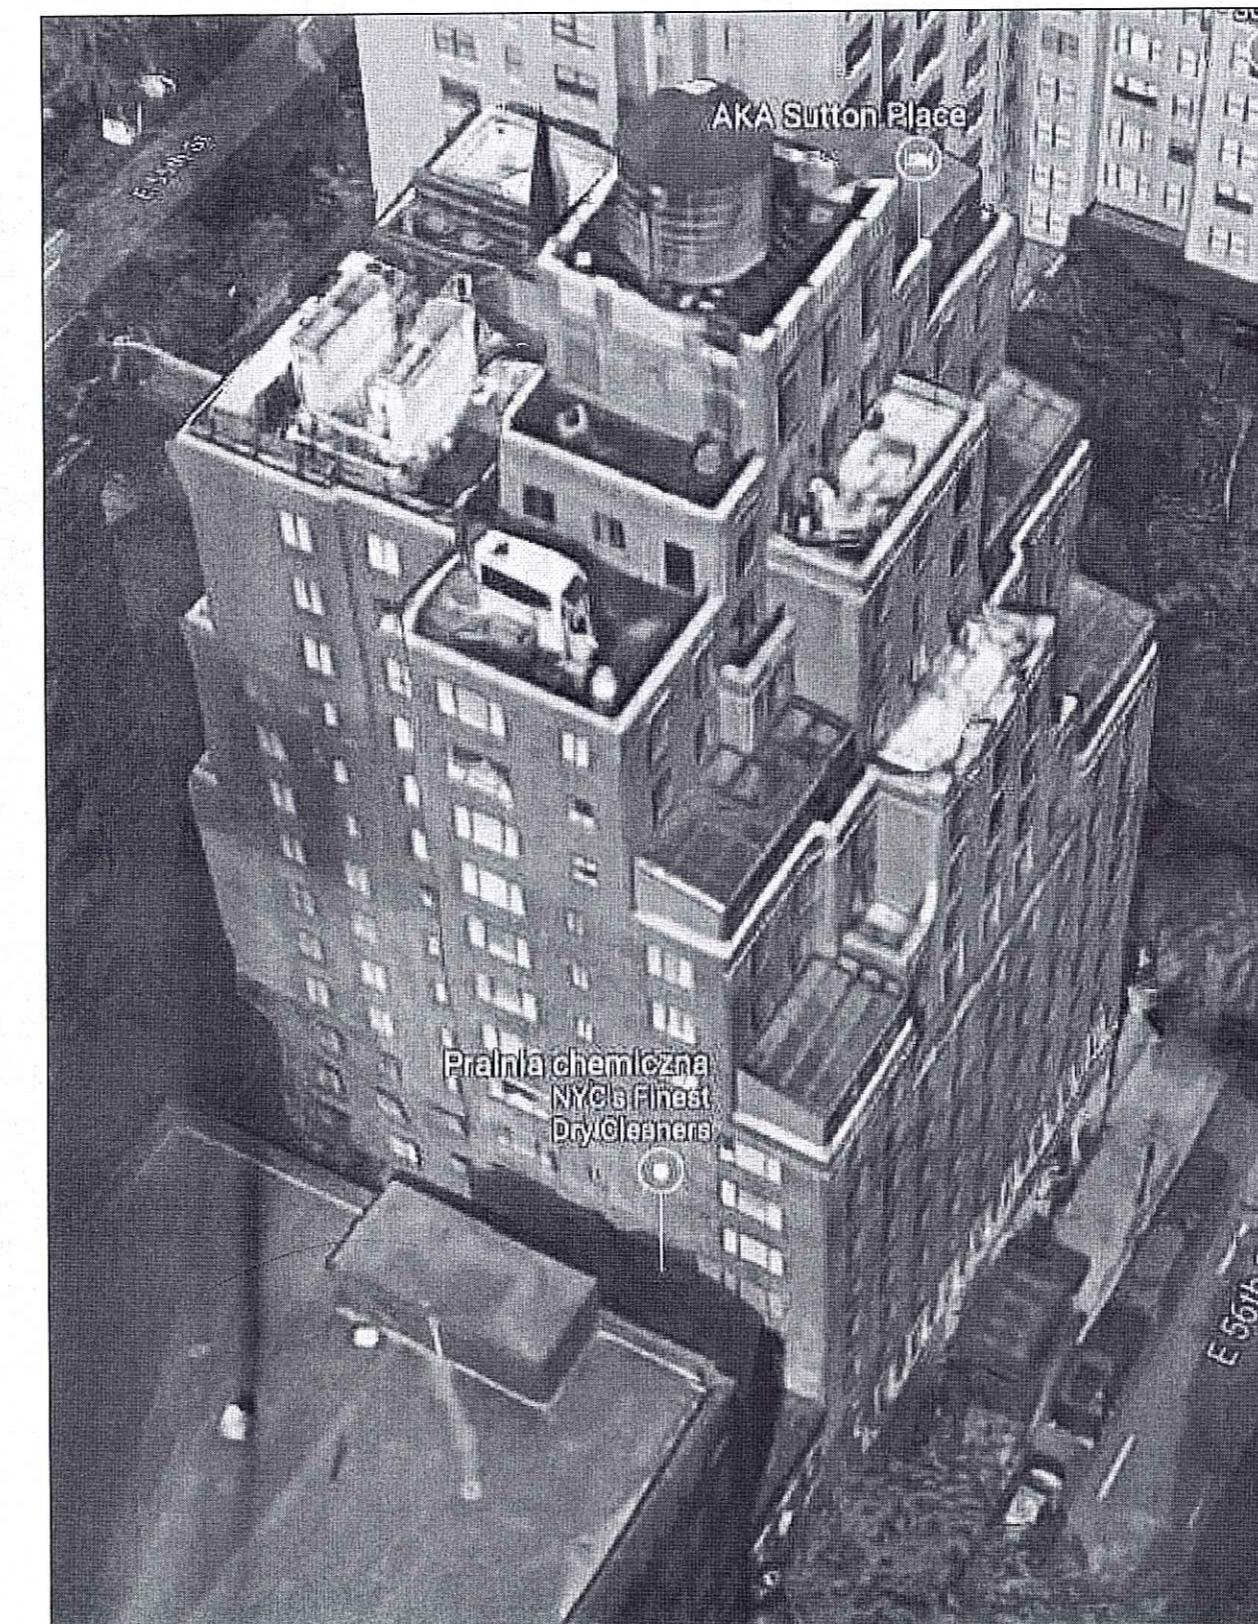

Accepted for OPPN #1/04  
Professional Certification  
MANHATTAN  
Date: JAN 11 2018

PROJECT:	SITE SAFETY LOGISTIC PLAN FOR FACADE REPAIRS AT 330 EAST 56th STREET, NEW YORK, NY 10023	
DESIGNER:		
OWNER / DUENO :	KCI INVESTMENT COMPANY C/O KORMAN COMMUNITIES 220 WEST GERMANTOWN PIKE SUITE PLYMOUTH MEETING, PENNSYLVANIA 19462	
CONTRACTOR INFORMATION / PROJECT EXECUTIVE :	AM & G Waterproofing LLC 2120 Atlantic Avenue Brooklyn, New York 11233 Contact: Herve Philippe Phone No. 718-852-3330 Track No. GC-18321	
REVISION LIST :		
DRAWING TITLE:		
TITLE SHEET		
PREPARED BY:		
SEAL & SIGNATURE:	DATE: 12/11/2017 PROJECT NO.: 0000 DRAWING BY: KH CHECKED BY: CH DRAWING NO.: <b>SSP-101.00</b> PAGE: 1 OF 9 CADO FILE NO.: 	



## GENERAL NOTE:

THIS SITE SAFETY PLAN SUBMISSION IS IN COMPLIANCE WITH THE 2014 BUILDING CODE, CHAPTER 33.  
B. SITE SAFETY MANAGEMENT IS IN ACCORDANCE WITH 1 RCNY 3310-01, REVISED C.1 RCNY 3310-01 INCLUDES A DETAILED LIST OF INSPECTION DUTIES SPECIFIC TO TYPICAL FAÇADE JOBS THAT WILL BE PERFORMED BY THE SSM AND THE QUALIFIED PERSON FOR SITE SAFETY (QPSS).  
D. THE CONTRACTOR OF RECORD WILL DESIGNATE THE QPSS AND ALTERNATES IN A SIGNED LETTER THAT WILL BE KEPT ON SITE AND AVAILABLE UPON REQUEST.  
E. THE DESIGNATED SSM WILL ENDORSE THE CHOSEN QPSS AND ALTERNATES IN A SIGNED LETTER TO BE KEPT ON SITE AND AVAILABLE UPON REQUEST.  
EXCEPTION: DESIGNATED SSM DOES NOT NEED TO ENDORSE THE QPSS WHEN THAT QPSS IS A LICENSED RIGGER OR THE RIGGER'S TRUE DESIGNATED FOREMAN.  
THE WORK WILL COMPLY WITH ALL APPLICABLE SECTIONS OF CHAPTER 33 OF THE NYC BUILDING CODE AND ALL OSHA 1926 STANDARDS FOR CONSTRUCTION.

## EMERGENCY NUMBERS FOR ALL ACCIDENT & FIRE EMERGENCIES

DOB (MANHATTAN): 212-566-0042

AMBULANCE: 911

BEST SQUAD: 212-669-7043

LOCAL HOSPITAL:  
1-Kips Bay  
470 1st Avenue  
New York, NY10010  
Phone: (212) 562-6217  
Division: 1

FIRE DEPARTMENT: 1-Battalion 8 Engine 8 Ladder 2  
165 East 51 Street  
New York, NY10022

311

LOCAL POLICE:  
1-17th Precinct  
167East 51 Street  
New York, NY10022  
(212) 826-3211

INFORMATION TO SUBMIT WHEN REPORTING AN EMERGENCY:  
NATURE OF EMERGENCY, SITE LOCATION, NAME OF PERSON CALLING,  
NAME OF PERSON(S) INJURED AND OR APPARENT DAMAGES.

## PROPERTY OWNER INFORMATION:

### OWNER / DUEÑO:

KCI INVESTMENT COMPANY  
C/O KORMAN COMMUNITIES  
220 WEST GERMANTOWN PIKE  
SUITE PLYMOUTH MEETING,  
PENNSYLVANIA 19462

## CONTRACTOR INFORMATION/ PROJECT EXECUTIVE:

AM & G Waterproofing LLC  
2120 Atlantic Avenue  
Brooklyn, New York 11233  
Contact: Eddy Philippe  
Phone No. 718-852-3330  
Track No. GC-18321

## RIGGER'S DESIGNATED FOREMEN / QUALIFIED PERSON FOR SITE SAFETY (QPSS)

FERNY VELASCO (718) 864-3138  
GIANCARLO ESPINOZA (718) 612-3335

## SITE SAFETY MANAGER/ FIRE SAFETY MANAGER:

MHR Safety Consulting Corporation  
40 Memorial Highway 23J New Rochelle, NY10801  
Contact: Marcel H Robert, License #: 1915  
marr0771@gmail.com  
(646) 879-1062

## SITE SAFETY COORDINATOR WORK SCHEDULE:

MONDAY- FRIDAY  
8 AM- 4:30 PM

## PERMIT LOG:

SIDEWALK SHED#: M00002793-I1-SH  
SUPPORTED SCAFFOLD#: TBD  
CD5#: TBD

NOTE: DESIGN AND INSTALLATION DETAILS FOR SCAFFOLD, SIDEWALK SHED, SUSPENDED SCAFFOLD, SAFETY NETTING, FENCES, HOISTS ETC., ARE PROVIDED IN DOB APPROVED PERMIT DRAWINGS. THESE ITEMS ARE SHOWN ON THESE PAGES FOR CONCEPT, LOCATION AND ORIENTATION ONLY. THESE DIAGRAMS ARE NOT INTENDED AS APPROVED ENGINEERED INSTALLATION DOCUMENTS.

## MATERIAL HANDLING PLAN:

This will pertain to all rack and pinion Hoists not just personal hoists and all Construction Equipment.

1. Before a loaded boom is swung over a hoist, the hoist must be brought down to its lowest level, and everyone must exit the hoist.
2. At no time can any construction equipment come within two feet to any part of the hoist (excluding setup and jumping of the hoist).
3. At any time if any construction equipment comes within fifteen feet of the hoist, a protocol must be established. This is a minimum standard, if any equipment is to be used with in the fifteen foot buffer it must be included in the plan
4. All signal personal and hoist operator must be in radio communication with each other during operations within fifteen feet of the hoist.
5. Whenever a piece of construction equipment comes within fifteen feet of the hoist at least one signal person must be assigned to that operation.
6. If a loaded boom is swung over a hoist, see option one, and when the load is off the boom, the signal person lets the hoist operator know that they can proceed as normal.
7. If any construction equipment is to be permanently located within 15' of the hoist it must be listed in this protocol. (state weather or not this is the case)

## INCIDENTS NOTIFICATION

AS PER 3310.2(7) OF THE NEW YORK CITY BUILDING CODE, SITE SAFETY COORDINATORS, DESIGNATED PERSONS AND SITE SAFETY MANAGERS MUST IMMEDIATELY REPORT INCIDENTS TO THE BUILDING DEPARTMENT. A CALL MUST BE MADE TO THE CALL CENTER 212-566-3199.

## INSTRUCTIONS TO REQUEST START OF WORK

FOR ALL SUSPENDED SCAFFOLDING NOTIFICATION MUST BE CALLED IN TO THE CALL CENTER 24 HOURS BEFORE START OF WORK AND AT TIME OF REMOVAL. THE NUMBER IS (212) 393-2550

FOR ALL OTHER SITE SAFETY JOBS:

24 HOURS BEFORE WORK STARTS OF WORK, ON COMPANY LETTER HEAD, SEND A LETTER VIA EMAIL OF NOTIFICATION TO THE SCAFFOLD SAFETY TEAM AND A COPY OF THE PW.  
[SSTSWSREM0VAL@BUILDINGS.NYC.GOV](mailto:SSTSWSREM0VAL@BUILDINGS.NYC.GOV)

## CLOSE-OUT INSTRUCTION:

PARTIAL REMOVING SIDEWALK SHEDS REQUIRES AN AMENDED PLAN, NOTIFICATION TO THE SCAFFOLD SAFETY TEAM AND AN INSPECTION BY THE SCAFFOLD SAFETY TEAM.  
PERMANENTLY REMOVING SIDEWALK SHEDS REQUIRES NOTIFICATION TO THE SCAFFOLD SAFETY TEAM AND AN INSPECTION BY THE SCAFFOLD SAFETY TEAM.

FOR REMOVAL OF SITE SAFETY IT REQUIRES NOTIFICATION TO THE SCAFFOLD SAFETY TEAM AND AN INSPECTION BY THE SCAFFOLD SAFETY TEAM.


FOR REMOVAL OF SIDEWALK SHEDS ON UNSAFE FAÇADES IT REQUIRES NOTIFICATION TO THE FAÇADE UNIT.

CALL (212)-393-2476

## DRAWINGS INDEX

DESCRIPTION:	SUBMIT:	APPROVED:
SSP-101.00- TITLE SHEET	12/11/2017	
SSP-102.00- GENERAL INFORMATION AND NOTES SHEET	12/11/2017	
SSP-103.00- KEY PLAN / EGRESS PLAN	12/11/2017	
SSP-104.00- SCAFFOLD, SIDEWALK SHED AND PROTECTION PLAN	12/11/2017	
SSP-105.00- NORTH ELEVATION SCOPE OF WORK	12/11/2017	
SSP-106.00- SOUTH ELEVATION SCOPE OF WORK	12/11/2017	
SSP-107.00- WEST ELEVATION SCOPE OF WORK	12/11/2017	
SSP-108.00- EAST ELEVATION SCOPE OF WORK	12/11/2017	
SSP-109.00- STANDARD DETAILS	12/11/2017	

## REFERENCE SYMBOLS

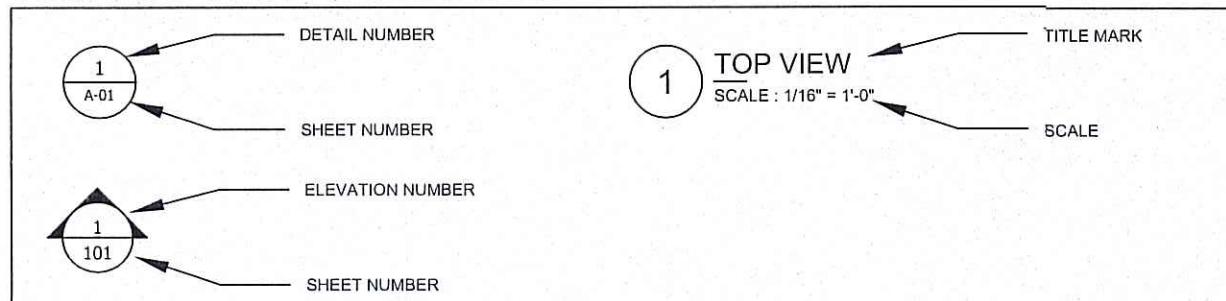

## LEGEND:

P.L. - PROPERTY LINE		BUS STOP
B.L. - BUILDING LINE		FIRE HYDRANT
EXIST. BUILDING LINE		BUILDING ENTRY & EXIT
EXIST. ROADWAY LINE		SIAMESE CONNECTION
		SIDEWALK SHED
		STAND PIPE RISER
		TRAFFIC DIRECTION FLOW
		EXIST. TREE
		AREA ENCLOSED WITH FIRE RETARDANT TARPS
FULL STAGING		SUSPENDED SCAFFOLD LOCATION

Accepted for OPPN #1/04  
Professional Certification  
MANHATTAN  
Date: JAN 11 2018

PROJECT:


SITE SAFETY LOGISTIC  
PLAN FOR FAÇADE  
REPAIRS AT  
330 EAST 56th STREET,  
NEW YORK, NY 10023

DESIGNER:

OWNER / DUEÑO :  
KCI INVESTMENT COMPANY  
C/O KORMAN COMMUNITIES  
220 WEST GERMANTOWN PIKE  
SUITE PLYMOUTH MEETING,  
PENNSYLVANIA 19462

CONTRACTOR INFORMATION /  
PROJECT EXECUTIVE :  
AM & G Waterproofing LLC  
2120 Atlantic Avenue  
Brooklyn, New York 11233  
Contact: Herve Philippe  
Phone No. 718-852-3330  
Track No. GC-18321

REVISION LIST :

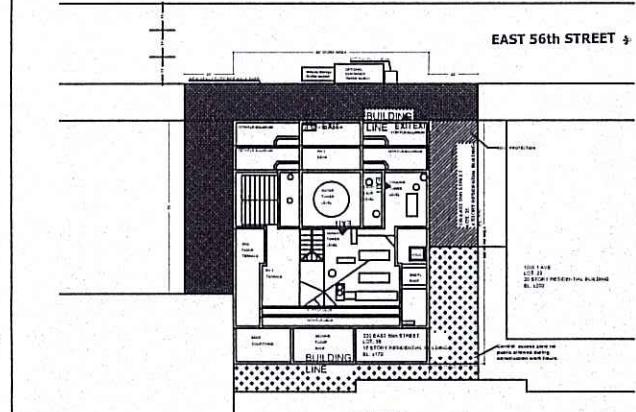


DRAWING TITLE:

## GENERAL INFORMATION AND NOTES SHEET

PREPARED BY:

SEAL & SIGNATURE:	DATE: 12/11/2017
PROJECT NO.: 0000	DRAWING BY: KH
DRAWING NO.:	CHECKED BY: CH
Accepted for OPPN #1/04 Professional Certification MANHATTAN Date: JAN 11 2018	
SSP-102.00	
PAGE:	2 OF 9
CAD FILE NO.:	

DEPT. BLDGS. 123340205 Job Number  
SC170425019 Scan Code

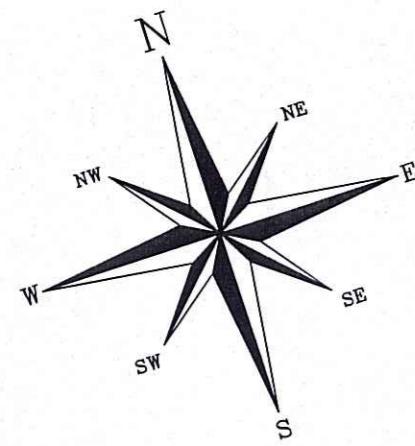

**PROJECT:**

**SITE SAFETY LOGISTIC  
PLAN FOR FACADE  
REPAIRS AT  
330 EAST 56th STREET,  
NEW YORK, NY 10023**

DESIGNER:


**OWNER / DUEÑO:**

KCI INVESTMENT COMPANY  
C/OP KORMAN COMMUNITIES  
220 WEST GERMANTOWN PIKE  
SUITE PLYMOUTH MEETING.  
PENNSYLVANIA 19462

**CONTRACTOR INFORMATION /  
PROJECT EXECUTIVE :**  
AM & G Waterproofing LLC  
2120 Atlantic Avenue  
Brooklyn, New York 11233  
Contact: Herve Philippe  
Phone No. 718-852-3330  
Track No. GC-18321

**REVISION LIST :**

SCALE: 1/16"=1'-0"

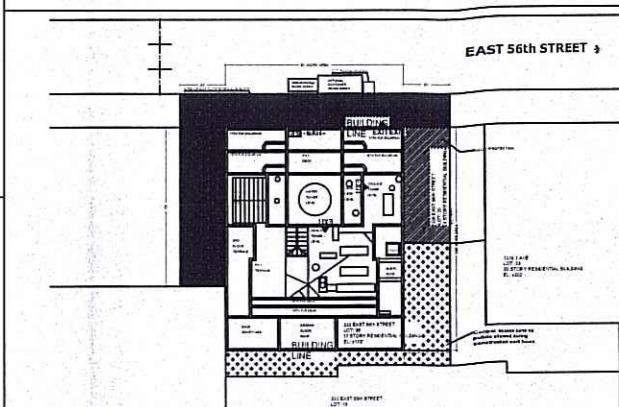

**DRAWING TITLE:**

## KEY PLAN / EGRESS PLAN

PREPARED BY:

**SEAL & SIGNATURE:**

 <p>The seal is circular with a double-line border. The outer ring contains the text "STATE OF NEW YORK" at the top and "PROFESSIONAL ENGINEER" at the bottom. The inner circle features a central emblem with a bridge, flanked by two figures, and the text "APPROVED" on the left and "APR 04 004" on the right.</p>	PROJECT NO.: 0000
	DRAWING BY: KH
CHECKED BY: CH	
DRAWING NO.: <b>SSP-103.0</b>	
PAGE: 3 OF 9	
CADO FILE NO.:	

Accepted for OPPN #1/04  
Professional Certification  
MANHATTAN  
Date: JAN 11 2018

17 EAST 55th STREET  
DT: 21  
10-STORY RESIDENTIAL BUILDING  
±50'

**EAST 56th STREET ↗**

**NEW HEAVY DUTY SIDEWALK SHED** (20' wide, 80' long)

**WC-flexible location**

**OPTIONAL CONTAINER** (flexible location)

**80' WORK AREA**

**11TH FLR SOLARIUM**

**15TH FLR SOLARIUM**

**PH 1 DECK**

**COOLING TOWER LEVEL**

**WATER TOWER LEVEL**

**3RD FLOOR TERRACE**

**PH 1 TERRACE**

**COOLING TOWER LEVEL**

**14TH FLR DECK**

**10TH FLR DECK**

**BACK COURTYARD**

**SECOND FLOOR ROOF**

**330 EAST 56th STREET**  
LOT: 36  
17 STORY RESIDENTIAL BUILDING  
EL: ±170'

**LINE**

**12TH FLR DECK**

**11TH FLR SOLARIUM**

**PH 1 DECK**

**COOLING TOWER LEVEL**

**EXIT**

**LINE**

**100' WORK AREA**

**336 EAST 56th STREET**  
LOT: 35  
4 STORY RESIDENTIAL BUILDING  
EL: ±50'

**ROOF PROTECTION**

**SKYLIGHT**

**2ND FL ROOF**


**100' WORK AREA**

**1005 1 AVE**  
LOT: 23  
20 STORY RESIDENTIAL BUILDING  
EL: ±200'

**Control access zone no public allowed during construction work hours.**

**333 EAST 55th STREET**  
LOT: 16  
14 STORY RESIDENTIAL BUILDING  
EL: ±140'

**17 EAST 55th STREET**  
LOT: 21  
17 STORY RESIDENTIAL BUILDING  
EL: ±50'

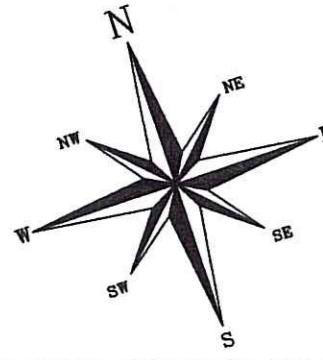

### GENERAL SCOPE OF WORK:


- Perform Terra Cotta replacement .
- Perform steel lintel replacement .
- Perform cutting and pointing brick joints.
- Perform brick replacement.
- Remove and replacement detailed limestone units.
- Perform sealant replacement at coping stone and Terra Cotta cross joints.

PROJECT:

SITE SAFETY LOGISTIC  
PLAN FOR FACADE  
REPAIRS AT  
330 EAST 56th STREET,  
NEW YORK, NY 10023

DESIGNER:

## EAST 56th STREET ↗

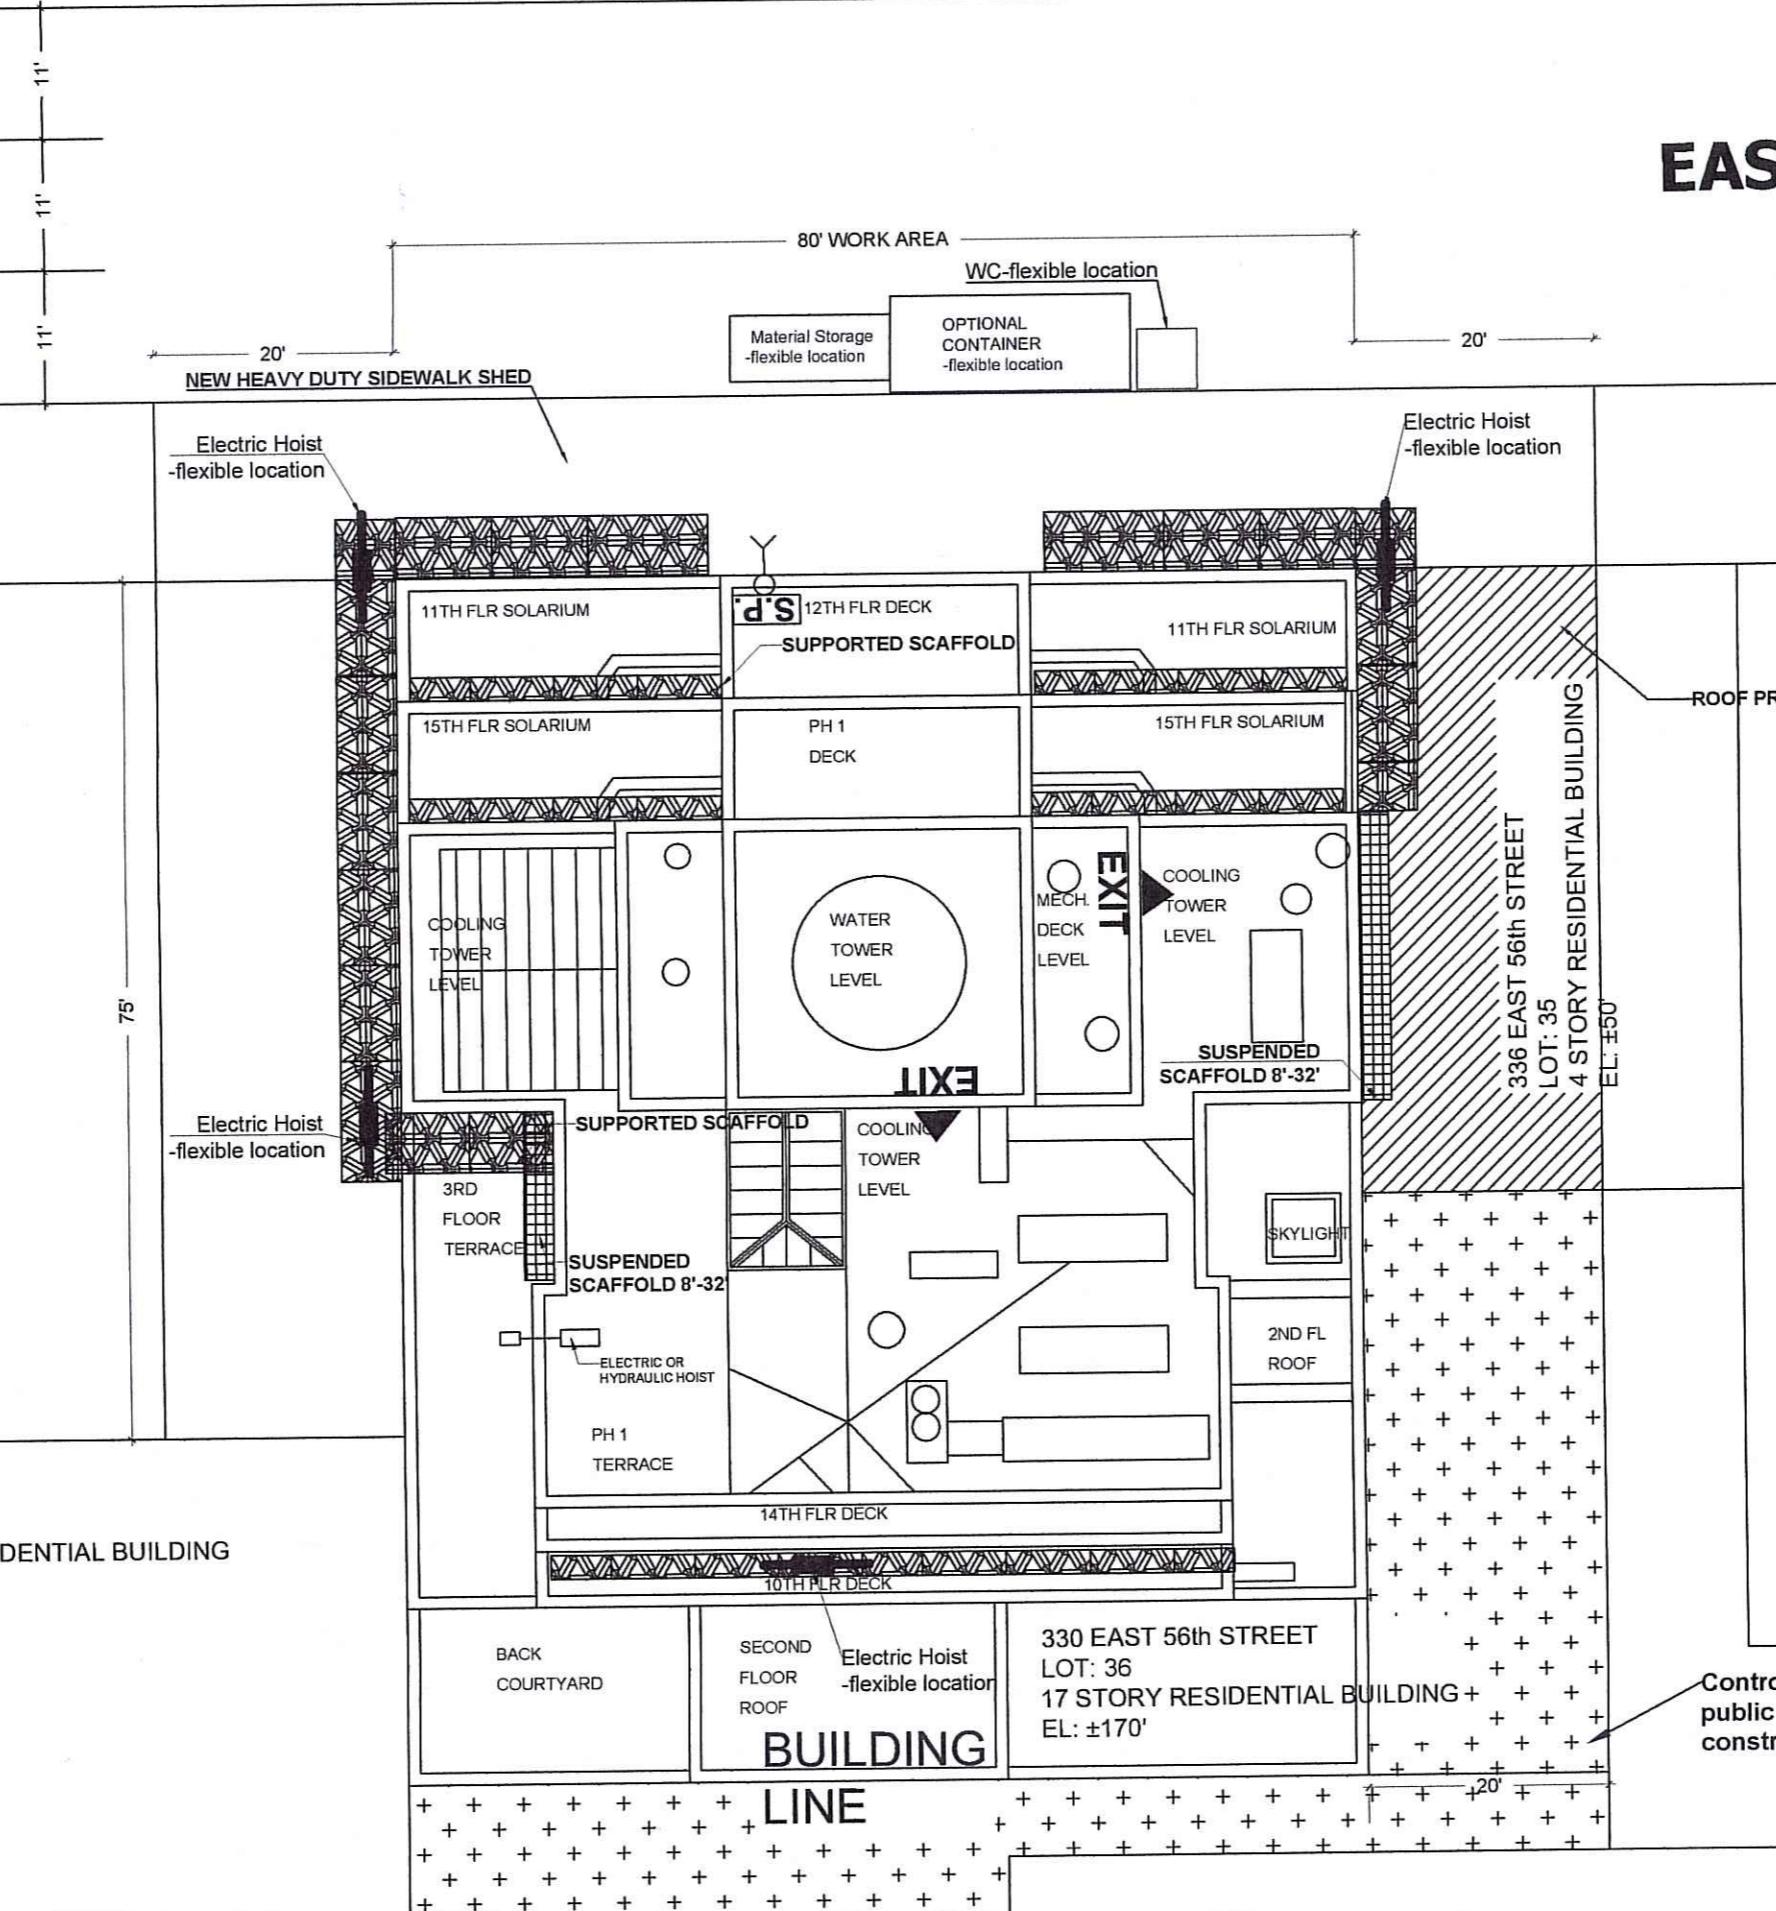

10044 2 AVE  
LOT: 49  
33 STORY RESIDENTIAL BUILDING  
EL: ±330'

NOTES:

1. FOR GENERAL NOTES, LEGEND, LIST OF DRAWINGS REFER TO SSP-102.00
2. FOR TYPICAL DETAILS REFER TO SSP-106.00
3. ROOF PROTECTION AT ADJACENT BUILDING AS INDICATED
4. HEAVY DUTY SIDEWALK SHED INSTALLED AS PER APPROVED DRAWINGS
5. SUPPORTED SCAFFOLD INSTALLED AS PER APPROVED DRAWING
6. ANY CHANGE IN THE SCOPE OF WORK WILL RESULTS IN AMENDMENT OF ALT-2 APPLICATION, SIDEWALK SHED, ROOF PROTECTION, SITE SAFETY PLAN,
7. ALL COURTYARD AND SETBACKS ARE MAINTAINED CONTROLLED ACCESS BY BUILDING MANAGEMENT DURING THE WORKING PERIOD AS INDICATED. ALL TERRACES AND BALCONY ARE CLOSED FOR PUBLIC
8. ALL MATERIAL IS CARRIER OUT TO THE ROOF/WORK LOCATIONS WITH THE HELP OF ELECTRIC HOISTS
9. WORKERS WILL USE ELEVATOR WITHOUT ANY EQUIPMENT/MATERIAL TO REACH THE ROOF/SETBACKS
10. WORKERS WILL USE STAIRTOWERS AND SCAFFOLD LADDERS TO REACH WORK AREAS

NOTE:  
DESIGN AND INSTALLATION DETAILS FOR SCAFFOLD, SIDEWALK SHED, SUSPENDED SCAFFOLD, SAFETY NETTING, FENCES, HOISTS ETC., ARE PROVIDED IN DOB APPROVED PERMIT DRAWINGS. THESE ITEMS ARE SHOWN ON THESE PAGES FOR CONCEPT, LOCATION AND ORIENTATION ONLY. THESE DIAGRAMS ARE NOT INTENDED AS APPROVED ENGINEERED INSTALLATION DOCUMENTS.

SITE SAFETY LOGISTIC  
PLAN FOR FACADE  
REPAIRS AT  
330 EAST 56th STREET,  
NEW YORK, NY 10023


DESIGNER:

OWNER / DUEÑO :  
KCI INVESTMENT COMPANY  
C/O P KORMAN COMMUNITIES  
220 WEST GERMANTOWN PIKE  
SUITE PLYMOUTH MEETING,  
PENNSYLVANIA 19462

CONTRACTOR INFORMATION /  
PROJECT EXECUTIVE :  
AM & G Waterproofing LLC  
2120 Atlantic Avenue  
Brooklyn, New York 11233  
Contact: Herve Philippe  
Phone No. 718-852-3330  
Track No. GC-18321

REVISION LIST :

SCALE: 1/16"=1'-0"

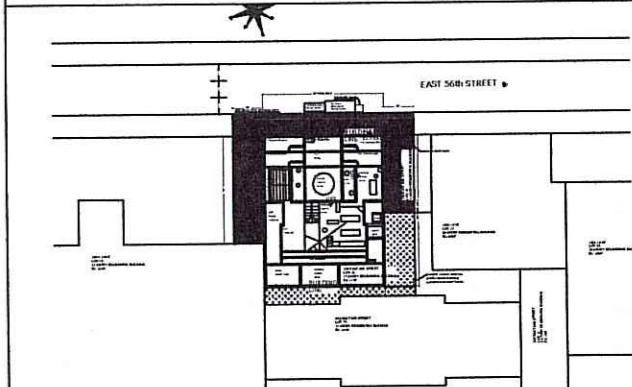

DRAWING TITLE:  
SCAFFOLD, SIDEWALK  
SHED AND PROTECTION  
PLAN

PREPARED BY:

SEAL & SIGNATURE:  
DATE: 12/11/2017  
PROJECT NO.: 0000  
DRAWING BY: KH  
CHECKED BY: CH  
DRAWING NO.:  
SSP-104.00  
PAGE: 4 OF 9  
CADO FILE NO.:  
SC170425017 Scan Code

Accepted for OPRN #104  
Professional Certification  
MANHATTAN  
Date: JAN 11 2018



DEPT. BLDGS. 123340205 Job Number  
SC170425017 Scan Code

SITE SAFETY LOGISTIC  
PLAN FOR FACADE  
REPAIRS AT  
330 EAST 56th STREET,  
NEW YORK, NY 10023


DESIGNER:

OWNER / DUENO :  
KCI INVESTMENT COMPANY  
C/O KORMAN COMMUNITIES  
220 WEST GERMANTOWN PIKE  
SUITE PLYMOUTH MEETING.  
PENNSYLVANIA 19462

CONTRACTOR INFORMATION /  
PROJECT EXECUTIVE :  
AM & G Waterproofing LLC  
2120 Atlantic Avenue  
Brooklyn, New York 11233  
Contact: Herve Philippe  
Phone No. 718-852-3330  
Track No. GC-18321

REVISION LIST :

SCALE: 1/16"=1'-0"

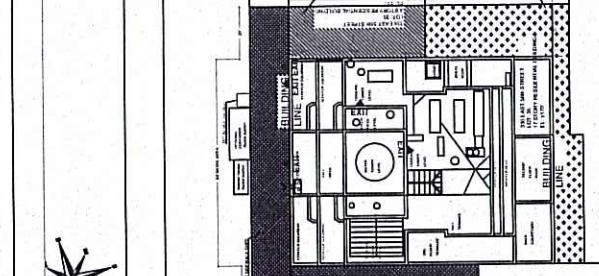

DRAWING TITLE:

NORTH ELEVATION-  
SCOPE OF WORK

PREPARED BY:

SEAL & SIGNATURE:	DATE: 12/11/2017
PROJECT NO.: 0000	
DRAWING BY: KH	
CHECKED BY: CH	
DRAWING NO.: SSP-105.00	
PAGE: 5 OF 9	
CADO FILE NO.:	

Accepted for OPEN #1/04  
Professional Certification  
MANHATTAN  
Date: JAN 11 2018



NOTES:

1. FOR GENERAL NOTES, LEGEND, LIST OF DRAWINGS  
REFER TO SSP-102.00
2. FOR TYPICAL DETAILS REFER TO SSP-109.00
3. ROOF PROTECTION AT ADJACENT BUILDING AS  
INDICATED
4. HEAVY DUTY SIDEWALK SHED INSTALLED AS PER  
APPROVED DRAWINGS
5. SUPPORTED SCAFFOLD INSTALLED AS PER APPROVED  
DRAWING
6. ANY CHANGE IN THE SCOPE OF WORK WILL RESULT IN  
AMENDMENT OF ALT-2 APPLICATION, SIDEWALK SHED,  
ROOF PROTECTION, SITE SAFETY PLAN.
7. ALL COURTYARD AND SETBACKS ARE MAINTAINED  
CONTROLLED ACCESS BY BUILDING MANAGEMENT  
DURING THE WORKING PERIOD AS INDICATED. ALL  
TERRACES AND BALCONY ARE CLOSED FOR PUBLIC
8. ALL MATERIAL IS CARRIED OUT TO THE ROOF/WORK  
LOCATIONS WITH THE HELP OF ELECTRIC HOISTS
9. WORKERS WILL USE ELEVATOR WITHOUT ANY  
EQUIPMENT/MATERIAL TO REACH THE ROOF/SETBACKS
10. WORKERS WILL USE STARTOWERS AND SCAFFOLD  
LADDERS TO REACH WORK AREAS

NOTE:  
DESIGN AND INSTALLATION DETAILS FOR SCAFFOLD,  
SIDEWALK SHED, SUSPENDED SCAFFOLD, SAFETY  
NETTING, FENCES, HOISTS ETC., ARE PROVIDED IN  
DOB APPROVED PERMIT DRAWINGS. THESE ITEMS  
ARE SHOWN ON THESE PAGES FOR CONCEPT,  
LOCATION AND ORIENTATION ONLY.  
THESE DIAGRAMS ARE NOT INTENDED AS APPROVED  
ENGINEERED INSTALLATION DOCUMENTS.

TOP OF WATER TOWER

MECH EAN LEVEL

ROOF/COOLING TOWER LEVEL

PENTHOUSE

16TH FLOOR

15TH FLOOR

14TH FLOOR

12TH FLOOR

11TH FLOOR

10TH FLOOR

9TH FLOOR

8TH FLOOR

6TH FLOOR

5TH FLOOR

4TH FLOOR

3RD FLOOR

2ND FLOOR

1ST FLOOR

1 NORTH ELEVATION  
SCALE: 1/16" = 1'-0"



DEPT. BLDGS. 1234567890 Job Number

SC170425016 Scan Code

**SITE SAFETY LOGISTIC  
PLAN FOR FACADE  
REPAIRS AT  
330 EAST 56th STREET,  
NEW YORK, NY 10023**


DESIGNER:

**OWNER / DUENO :**  
KCI INVESTMENT COMPANY  
C/O KORMAN COMMUNITIES  
220 WEST GERMANTOWN PIKE  
SUITE PLYMOUTH MEETING,  
PENNSYLVANIA 19462

**CONTRACTOR INFORMATION /  
PROJECT EXECUTIVE :**  
AM & G Waterproofing LLC  
2120 Atlantic Avenue  
Brooklyn, New York 11233  
Contact: Herve Philippe  
Phone No. 718-852-3330  
Track No. GC-18321

**REVISION LIST :**


SCALE: 1/16"=1'-0"

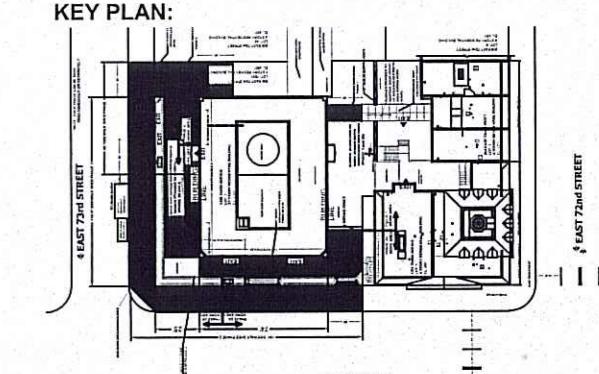

DRAWING TITLE:

**SOUTH ELEVATION-  
SCOPE OF WORK**

PREPARED BY:

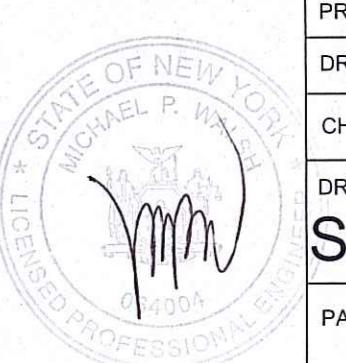	DATE:	12/11/2017
	PROJECT NO.:	0000
	DRAWING BY:	KH
	CHECKED BY:	CH
	DRAWING NO.:	SSP-106.00
	PAGE:	6 OF 9


Accepted for OPPN #1/04  
Professional Certification  
MANHATTAN  
Date: JAN 11 2018



**NOTES:**

1. FOR GENERAL NOTES, LEGEND, LIST OF DRAWINGS REFER TO SSP-102.00
2. FOR TYPICAL DETAILS REFER TO SSP-109.00
3. ROOF PROTECTION AT ADJACENT BUILDING AS INDICATED
4. HEAVY DUTY SIDEWALK SHED INSTALLED AS PER APPROVED DRAWINGS
5. SUPPORTED SCAFFOLD INSTALLED AS PER APPROVED DRAWING
6. ANY CHANGE IN THE SCOPE OF WORK WILL RESULT IN AMENDMENT OF ALT-2 APPLICATION, SIDEWALK SHED, ROOF PROTECTION, SITE SAFETY PLAN.
7. ALL COURTYARD AND SETBACKS ARE MAINTAINED CONTROLLED ACCESS BY BUILDING MANAGEMENT DURING THE WORKING PERIOD AS INDICATED. ALL TERRACES AND BALCONY ARE CLOSED FOR PUBLIC
8. ALL MATERIAL IS CARRIED OUT TO THE ROOF/WORK LOCATIONS WITH THE HELP OF ELECTRIC HOISTS
9. WORKERS WILL USE ELEVATOR WITHOUT ANY EQUIPMENT/MATERIAL TO REACH THE ROOF/SETBACKS
10. WORKERS WILL USE STARTOWERS AND SCAFFOLD LADDERS TO REACH WORK AREAS

**NOTE:**  
DESIGN AND INSTALLATION DETAILS FOR SCAFFOLD, SIDEWALK SHED, SUSPENDED SCAFFOLD, SAFETY NETTING, FENCES, HOISTS, ETC., ARE PROVIDED IN DOB APPROVED PERMIT DRAWINGS. THESE ITEMS ARE SHOWN ON THESE PAGES FOR CONCEPT, LOCATION AND ORIENTATION ONLY.  
THESE DIAGRAMS ARE NOT INTENDED AS APPROVED ENGINEERED INSTALLATION DOCUMENTS.

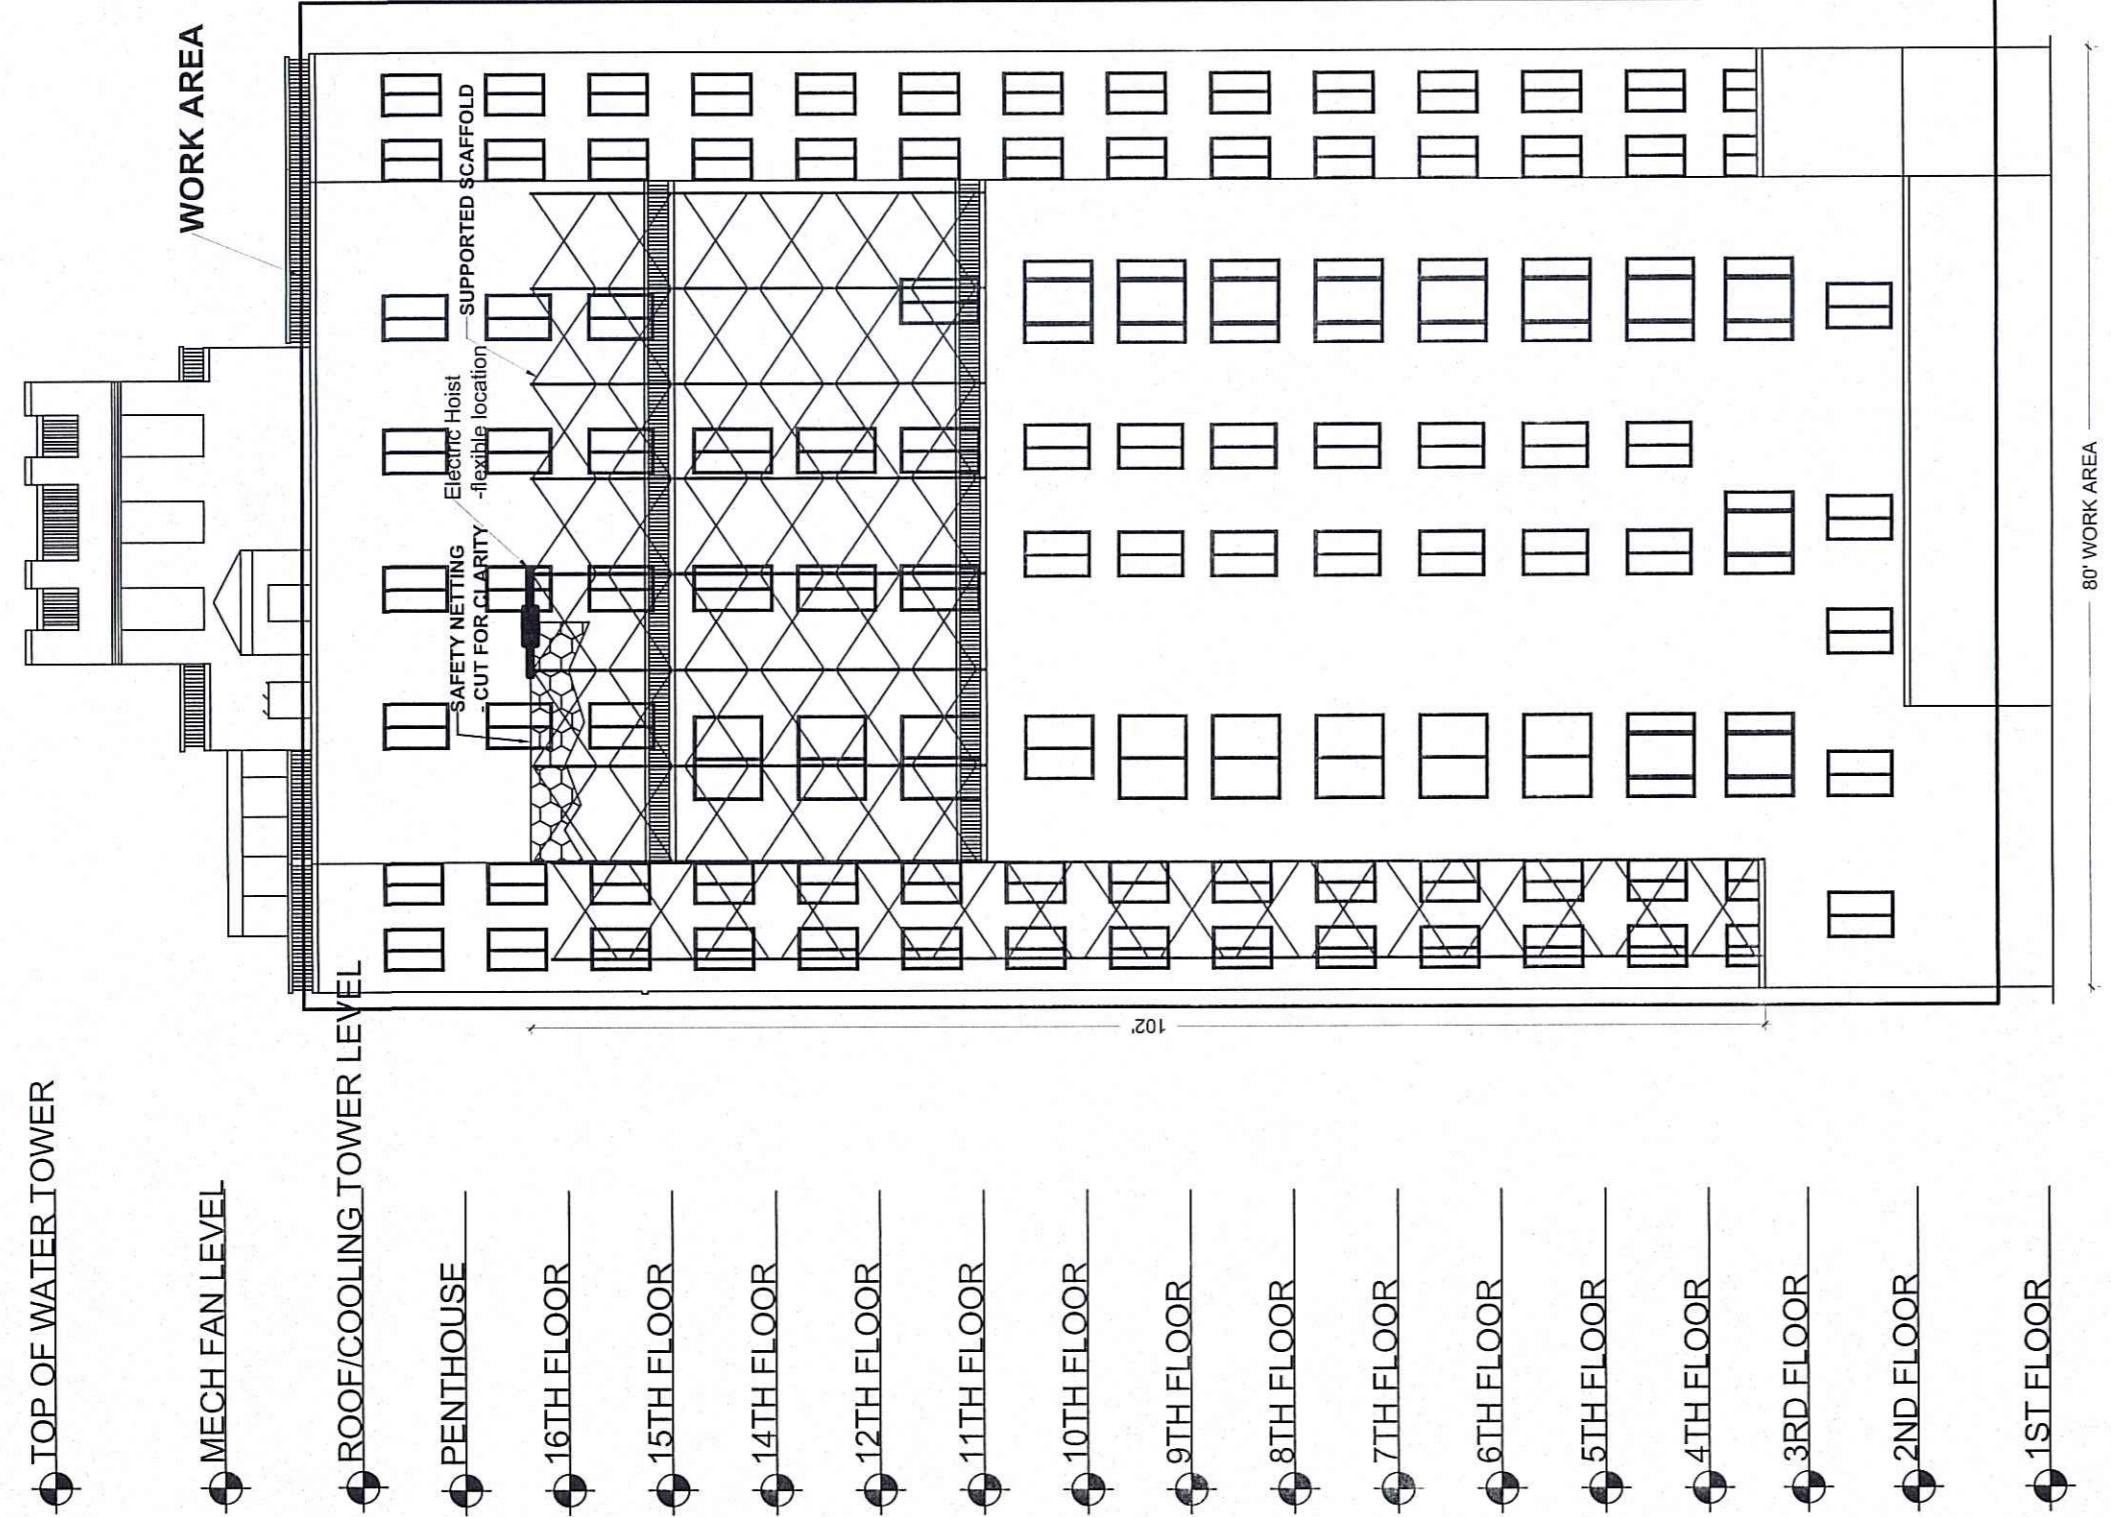

**2** **SOUTH ELEVATION**  
SCALE: 1/16" = 1'-0"





SITE SAFETY LOGISTIC  
PLAN FOR FACADE  
REPAIRS AT  
330 EAST 56th STREET,  
NEW YORK, NY 10023


DESIGNER:

OWNER / DUENO :  
KCI INVESTMENT COMPANY  
C/O KORMAN COMMUNITIES  
220 WEST GERMANTOWN PIKE  
SUITE PLYMOUTH MEETING,  
PENNSYLVANIA 19462

CONTRACTOR INFORMATION /  
PROJECT EXECUTIVE :  
AM & G Waterproofing LLC  
2120 Atlantic Avenue  
Brooklyn, New York 11233  
Contact: Herve Philippe  
Phone No. 718-852-3330  
Track No. GC-18321

REVISION LIST :

SCALE: 1/16"=1'-0"

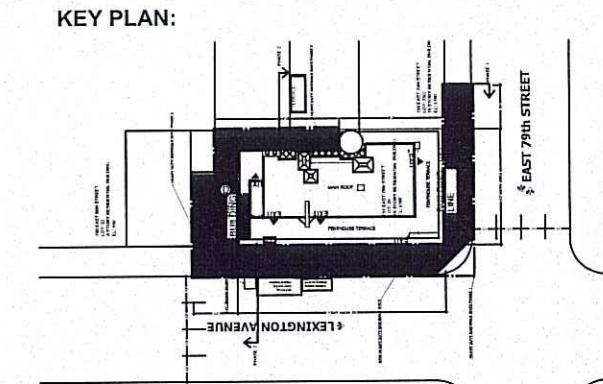


DRAWING TITLE:

EAST ELEVATION-  
SCOPE OF WORK

PREPARED BY:

SEAL & SIGNATURE:	DATE: 12/11/2017
	PROJECT NO.: 0000
	DRAWING BY: KH
	CHECKED BY: CH
	DRAWING NO.:
	SSP-108.00
	PAGE: 8 OF 9
	CAD FILE NO.:

Accepted for OPPN #1/04  
Professional Certification  
MANHATTAN  
Date: JAN 11 2018

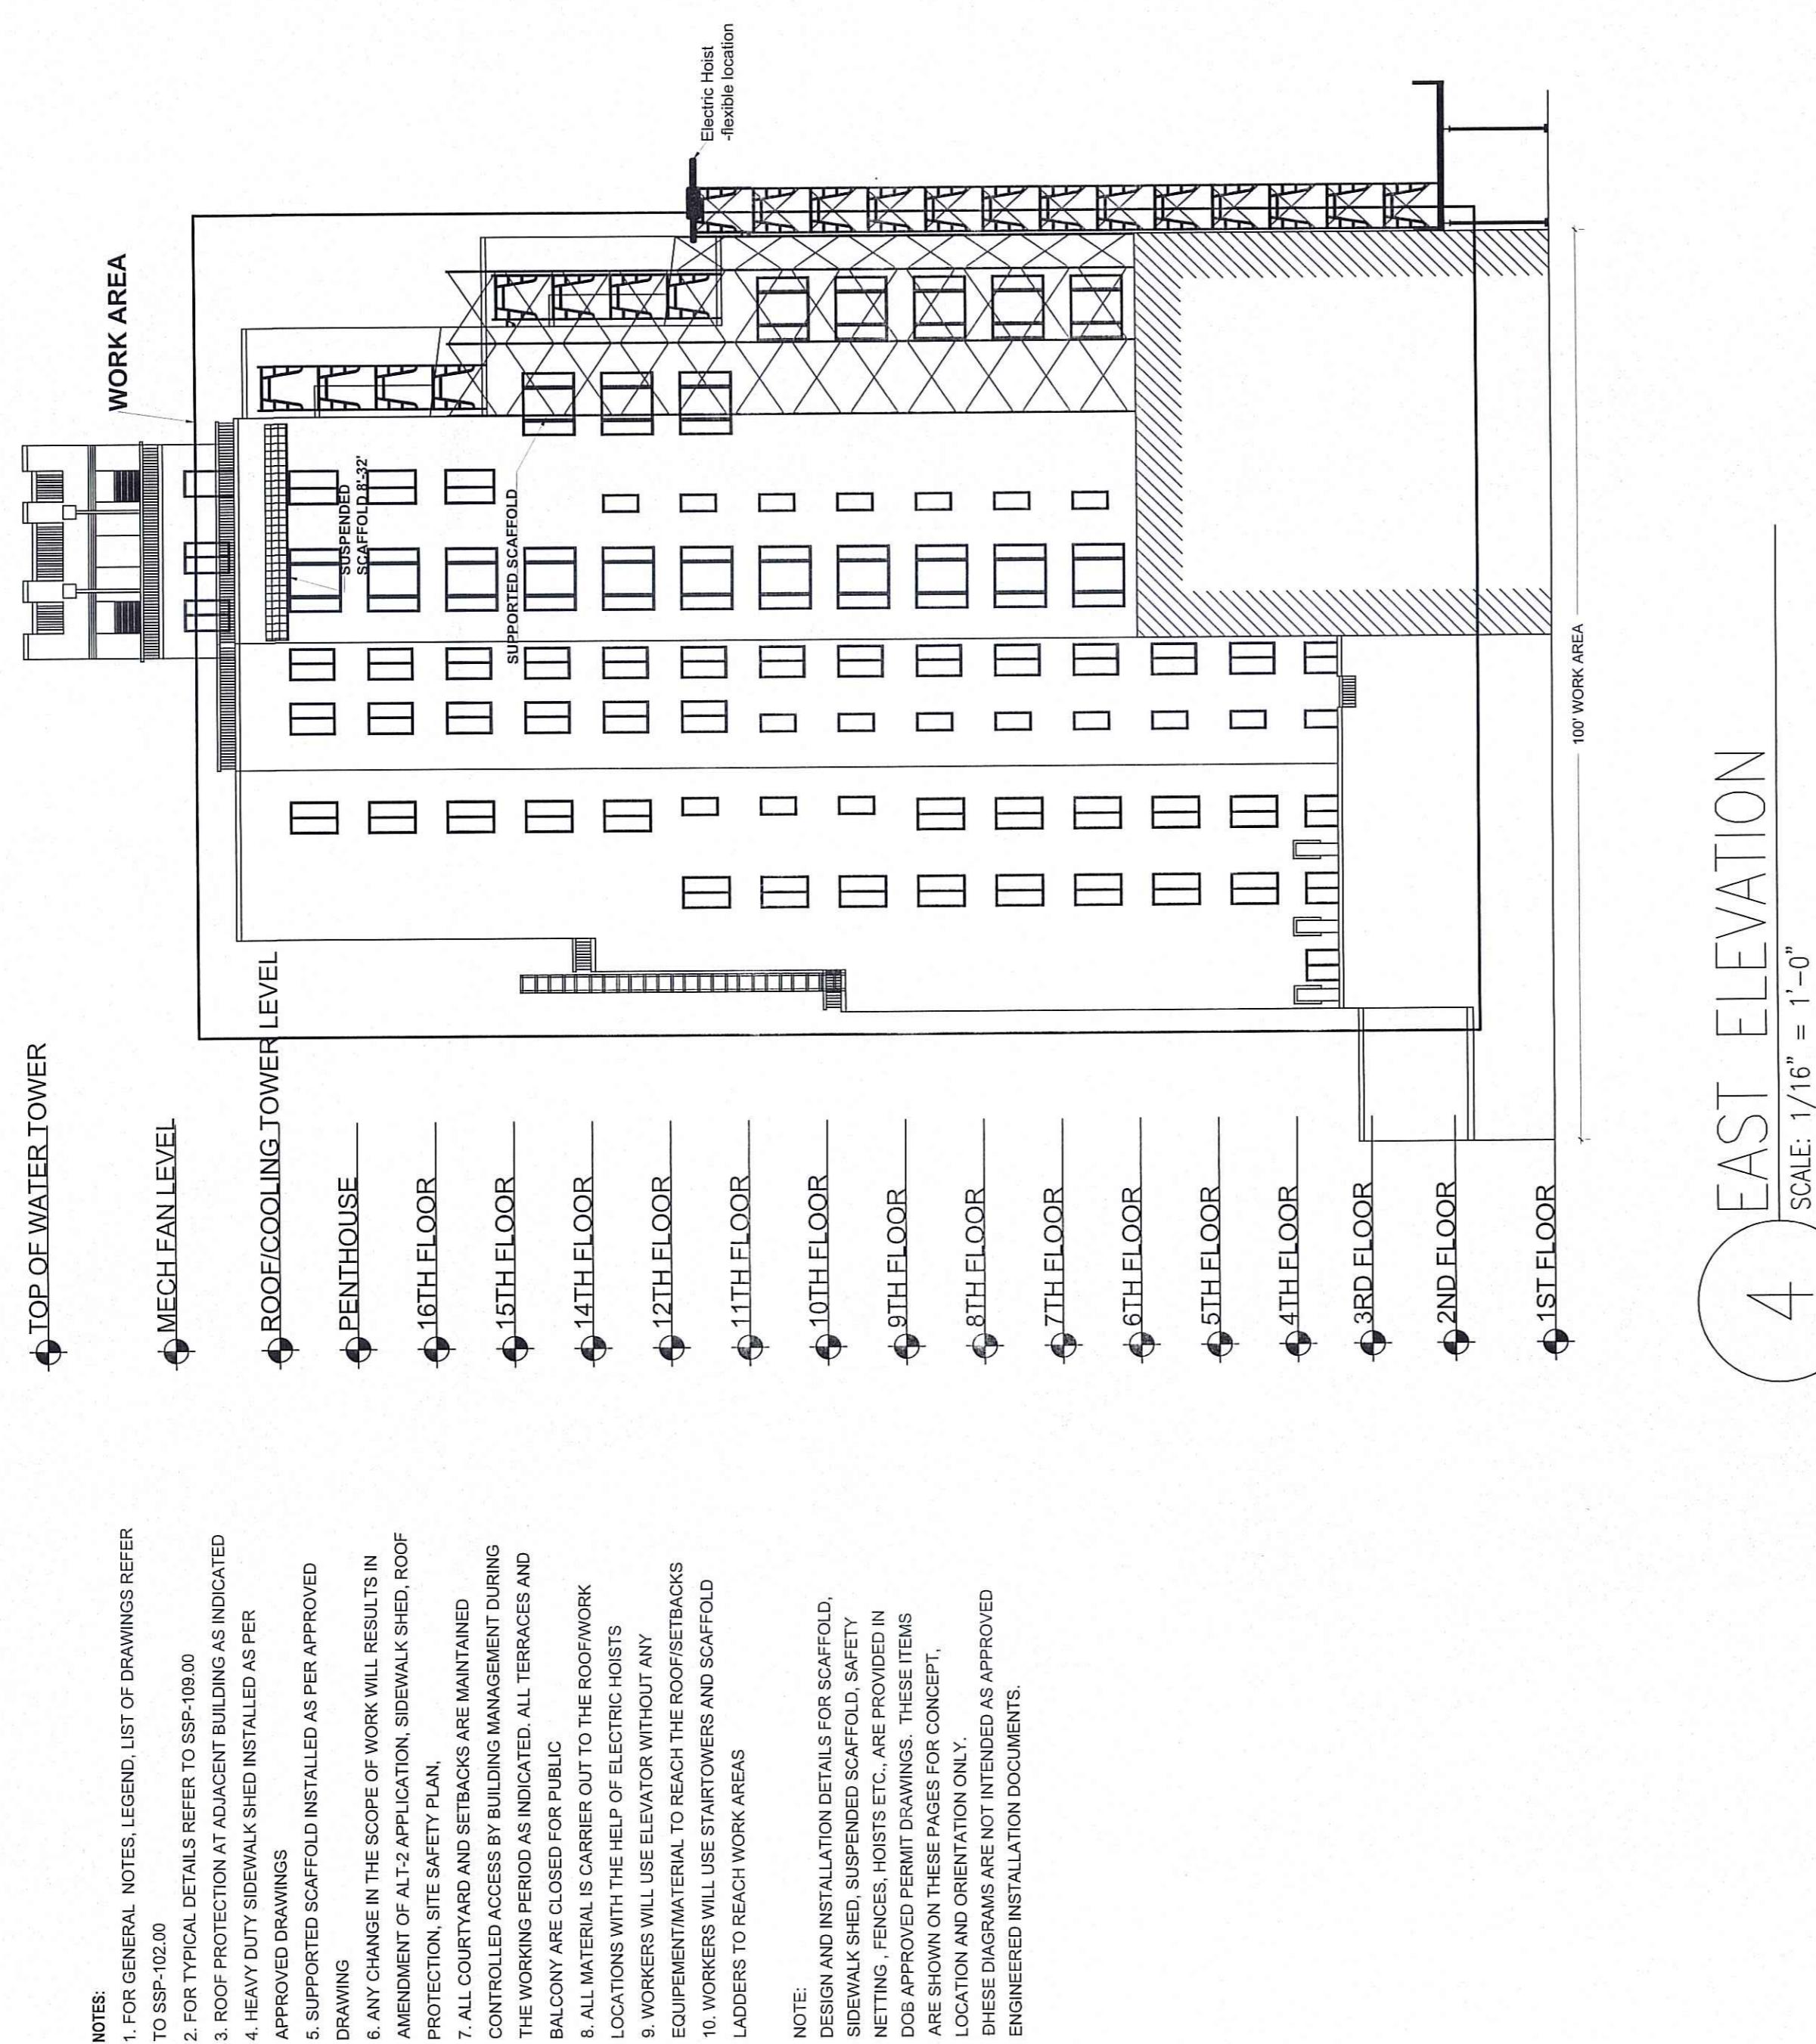

4 EAST ELEVATION

SCALE: 1/16" = 1'-0"



DEPT. BLDGS. 123340205 Job Number  
SC170425006 Scan Code

PROJECT:

SITE SAFETY LOGISTIC  
PLAN FOR FACADE  
REPAIRS AT  
330 EAST 56th STREET,  
NEW YORK, NY 10023

DESIGNER:


OWNER / DUENO :

KCI INVESTMENT COMPANY  
C/O KORMAN COMMUNITIES  
220 WEST GERMANTOWN PIKE  
SUITE PLYMOUTH MEETING,  
PENNSYLVANIA 19462

CONTRACTOR INFORMATION /  
PROJECT EXECUTIVE :  
AM & G Waterproofing LLC  
2120 Atlantic Avenue  
Brooklyn, New York 11233  
Contact: Herve Philippe  
Phone No. 718-852-3330  
Track No. GC-18321

REVISION LIST :

SCALE: AS NOTED

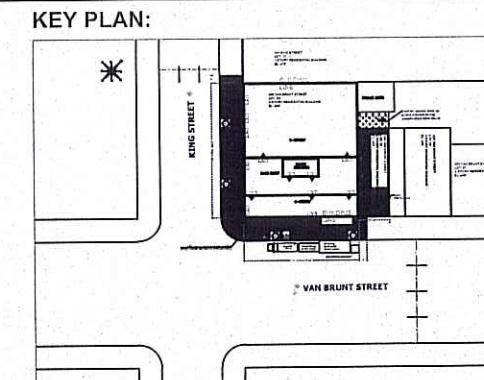

DRAWING TITLE:


SCAFFOLD, SIDEWALK  
SHED AND PROTECTION  
PLAN

PREPARED BY:


SEAL & SIGNATURE:	DATE: 12/11/2017
	PROJECT NO.: 0000
	DRAWING BY: KH
	CHECKED BY: CH
	DRAWING NO.: SSP-109.00
	PAGE: 9 OF 9
	CAD FILE NO.:

Accepted for OPRN #1/04  
Professional Certification  
MANHATTAN  
Date: JAN 11 2018


STATE OF NEW YORK  
MICHAEL P. WALSH  
LICENSED PROFESSIONAL ENGINEER  
08/04

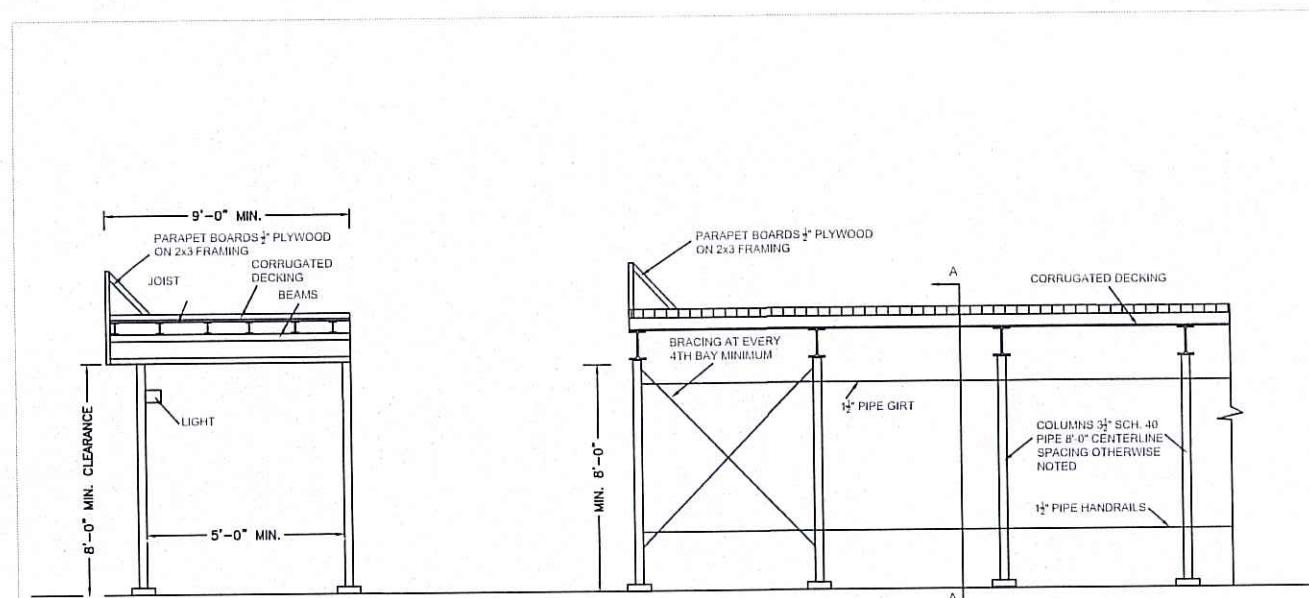


1. TYPICAL SIDEWALK SHED DETAIL  
N.T.S.

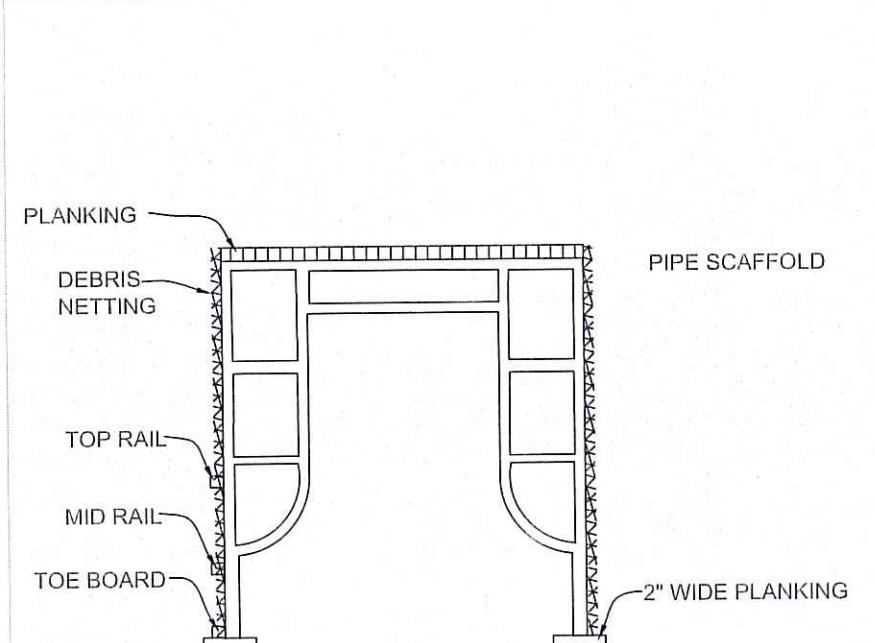


2. TYPICAL OVERHEAD PROTECTION FOR  
SKYLIGHTS/MECHANICAL EQUIPMENT  
N.T.S.

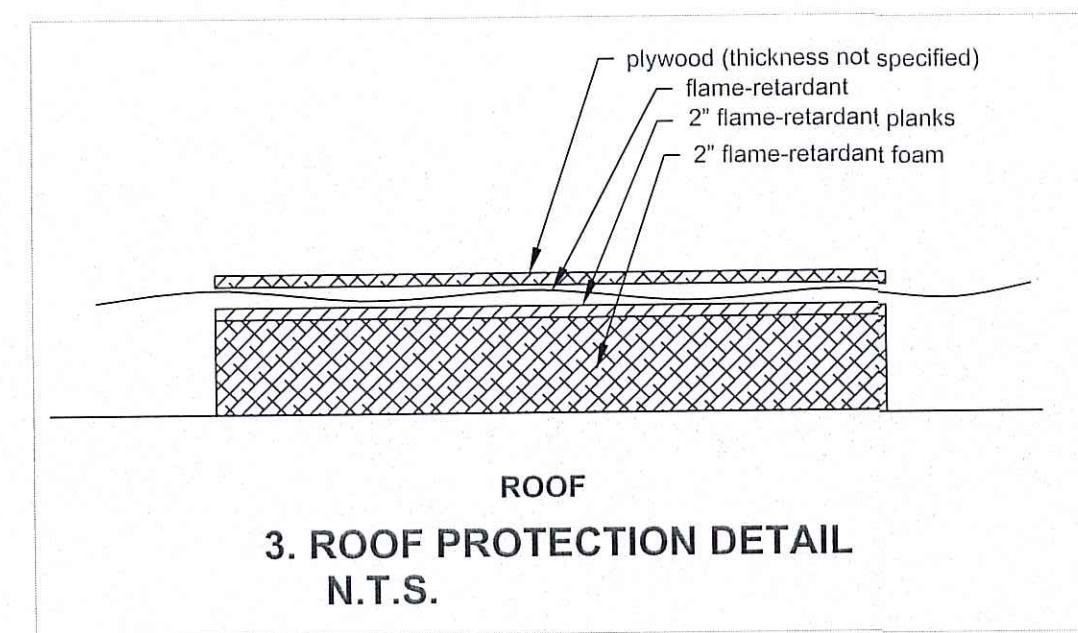


3. ROOF PROTECTION DETAIL  
N.T.S.

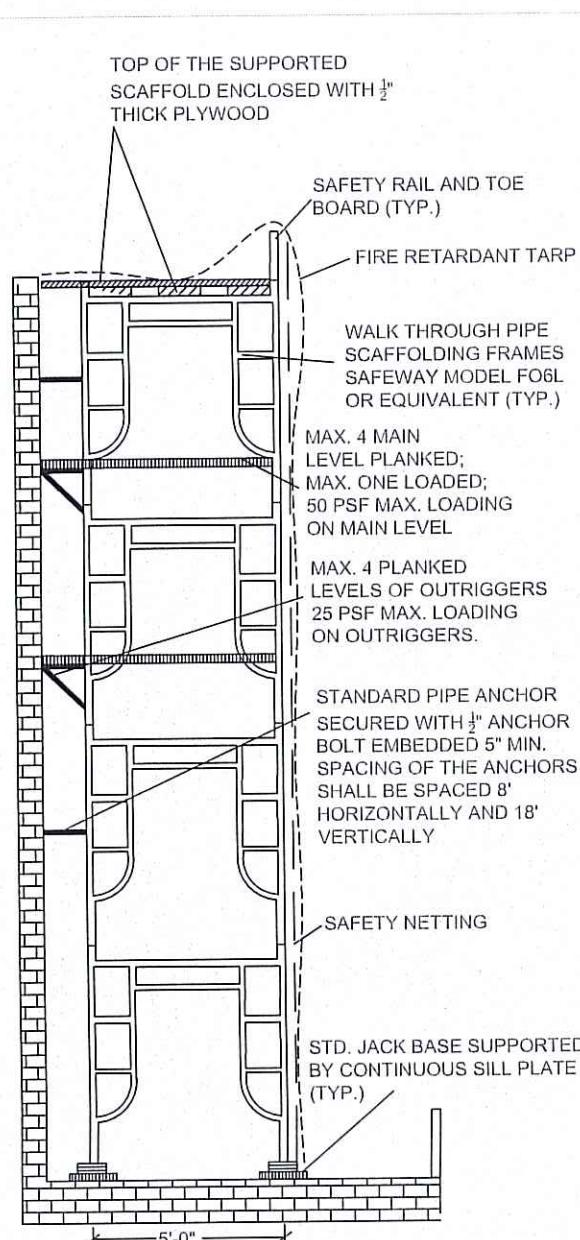


4. TYPICAL PIPE SCAFFOLD DETAIL  
N.T.S.

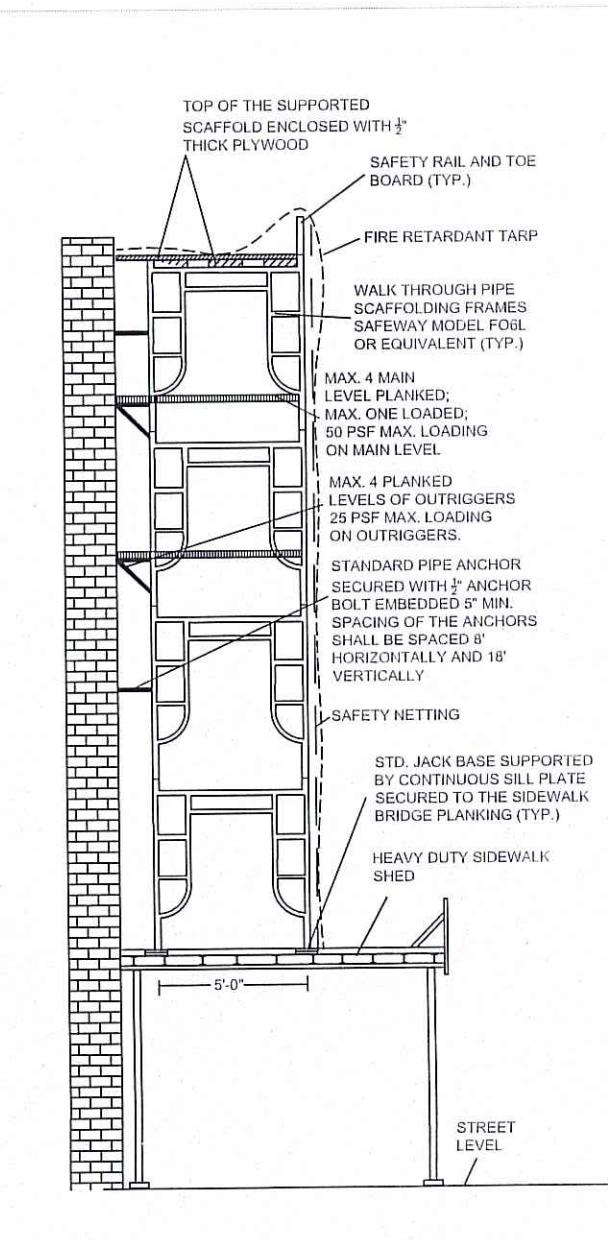


5. PIPE SCAFFOLD ON THE  
SIDEWALK SHED DETAIL  
N.T.S.

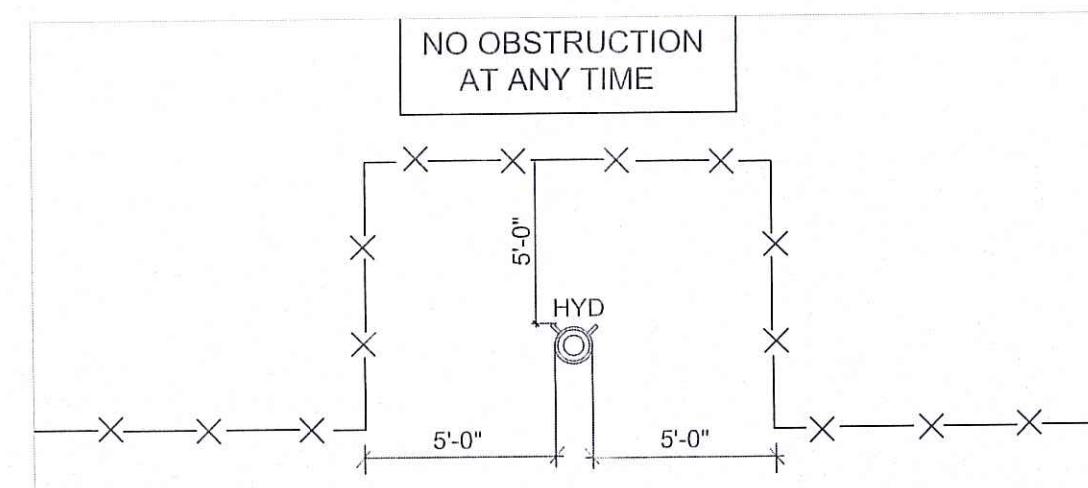


6. FIRE HYDRANT DETAIL AT CONSTRUCTION FENCE  
N.T.S.

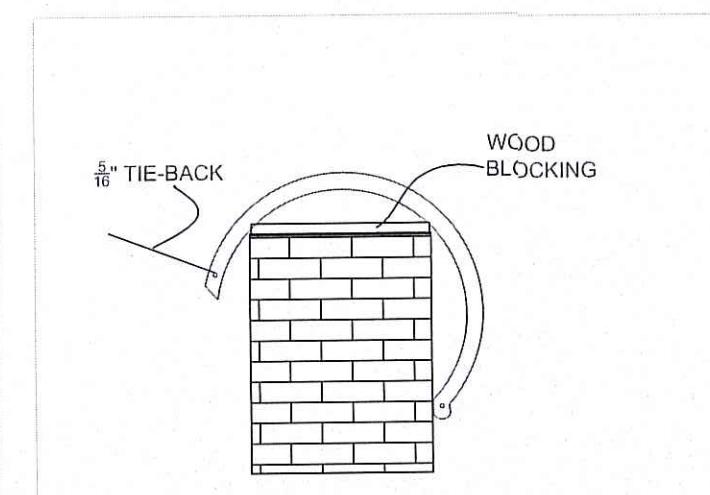


7. C-HOOCK SCAFFOLD DETAIL  
N.T.S.

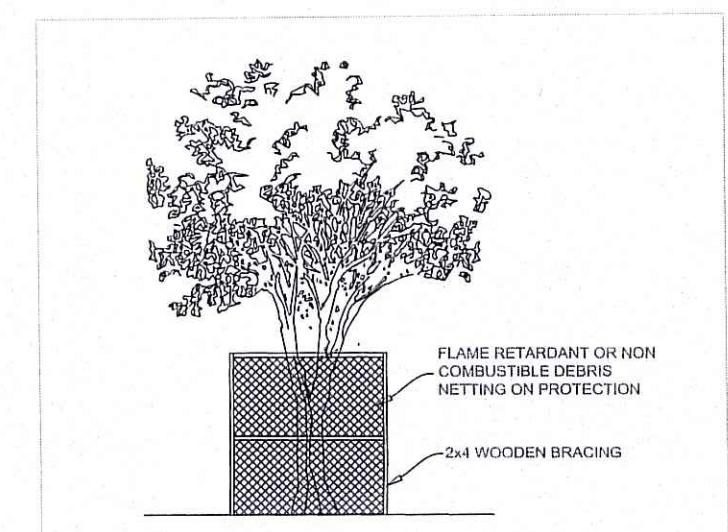

8. TREE PROTECTION DETAIL  
N.T.S.

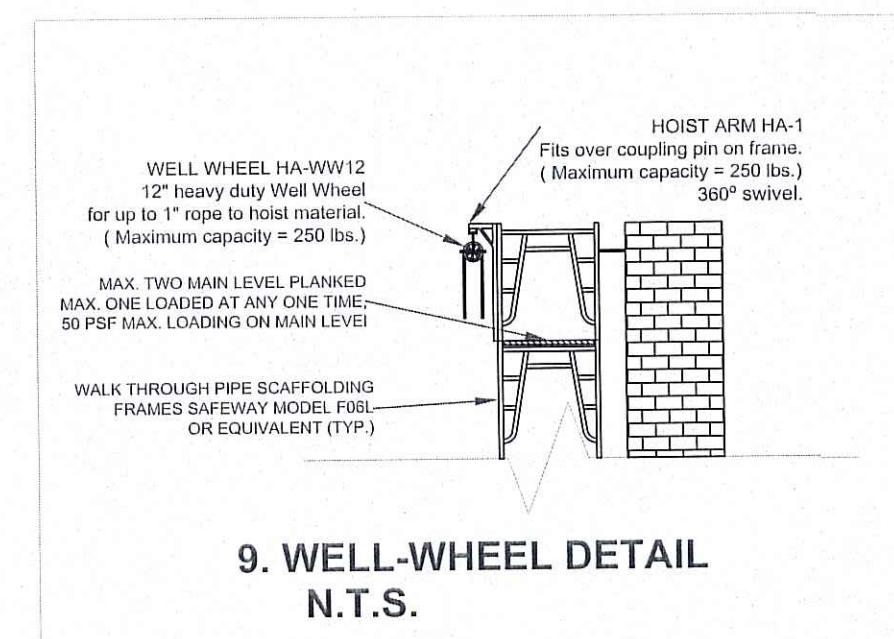

9. WELL-WHEEL DETAIL  
N.T.S.

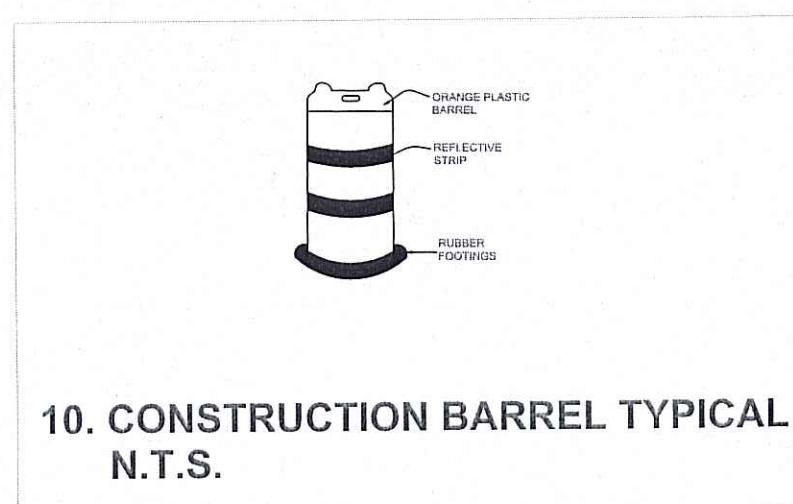

10. CONSTRUCTION BARREL TYPICAL  
N.T.S.

