

Copyright 2006 Brian E. Boyle, AIA
All rights reserved.
No part of this publication may be reproduced, stored in a retrieval system, or transmitted, in any form or by any means, electronic, mechanical, photocopying, recording, or by any information storage and retrieval system, without the prior written permission of Brian E. Boyle, AIA.

Brian E. Boyle A.I.A.
76 Spring Street 4th Fl.
New York, NY 10002
212.334.7402
Fax: 212.334.0712

LEGEND	
	AREA OF DROPPED 8'x8' SHIFT
	AREA OF DROPPED 9'x9' CEILING
	FURRED OUT RATED CEILING 1'x1'x8' TYP. 9'x9' BO.
	2'x4'x8' RATED CEILING ON SCOTT
	SECOND CAMERA
	JUNCTION BOX
	SPRINKLER
	18\"/>
	18\"/>
	RECESSED LIGHT FIXTURE
	DIRECTIONAL LIGHT FIXTURE
	SHOE DETECTOR
	CARBON MONOXIDE DETECTOR
	EXIT LIGHT
	EMERGENCY BATTERY POWERED LIGHT
	RETURN AIR GRILLE OR EXHAUST
	AIR DIFFUSER
	22\"/>
	RECESSED FLUORESCENT LIGHT FIXTURE
	ACCESS DOOR
	RETURN AIR AIR GRILLE


REVISIONS	
	REVISED CEILING PLAN
	REVISED SCOTT
	ISSUED FOR SHOP DRAWINGS
	ISSUED FOR CONSTRUCTION
	ISSUED FOR PRICING
	ISSUED FOR REVIEW
No.	Revision/Issue
04.28.08	
04.01.08	
12.05.07	
12.13.06	
08.01.06	
05.25.05	

The Deuce
534 W 42nd Street
New York, NY 10036


REFLECTED CEILING PLAN SECOND THROUGH FIFTH AND SIXTH FLOOR

Scale	1/4" = 1'-0"
Date	08-01-2006
Drawn By	CCC

A-121

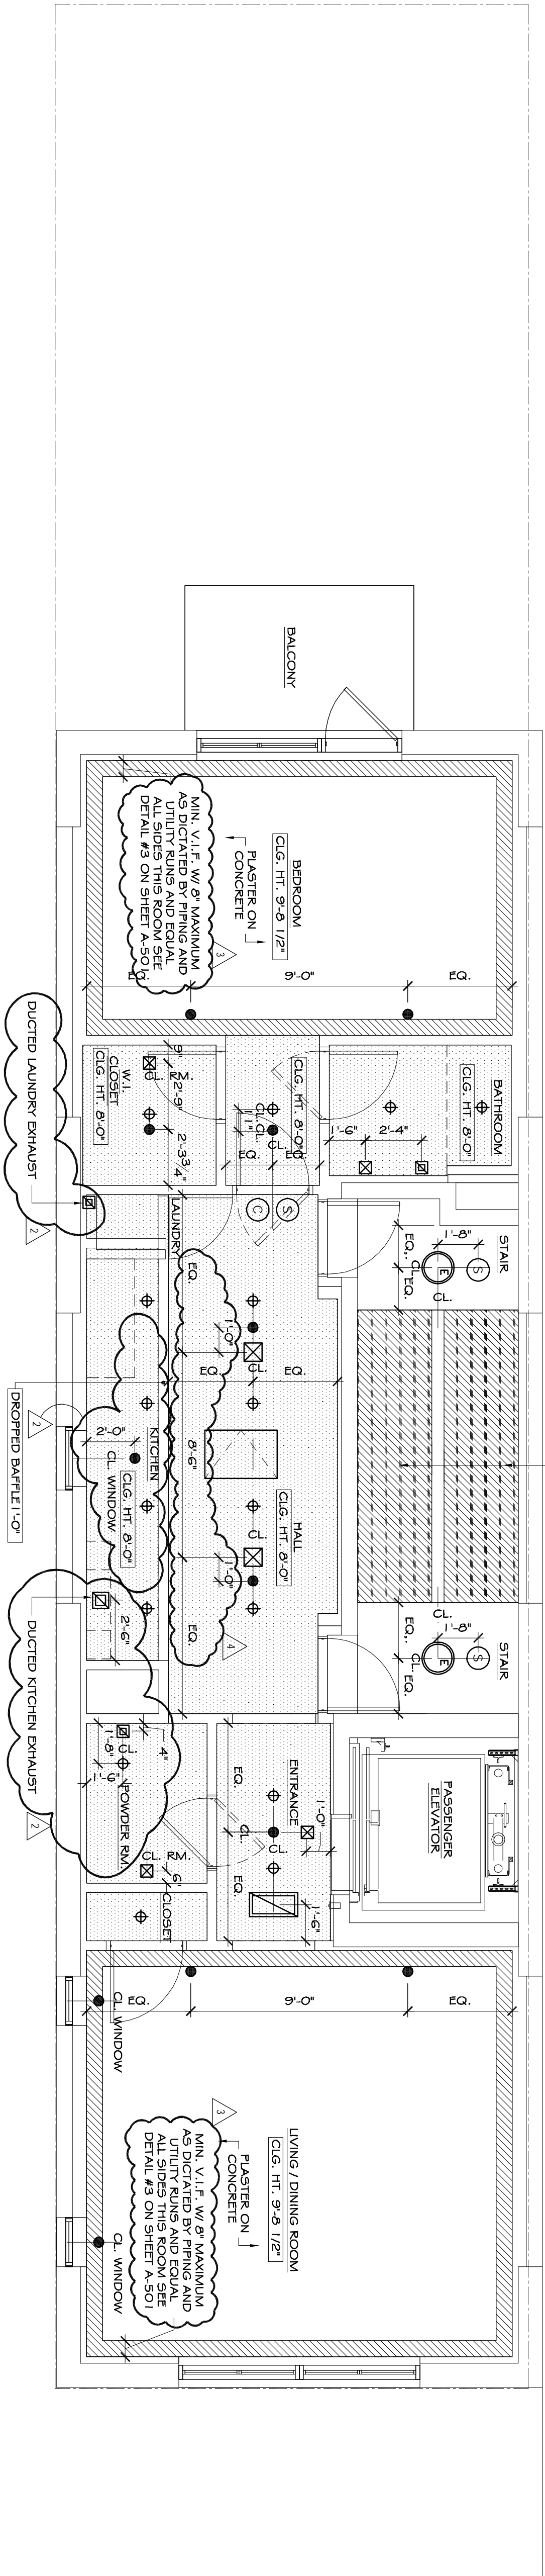

SIXTH FLOOR PLAN
1/4" = 1'-0"

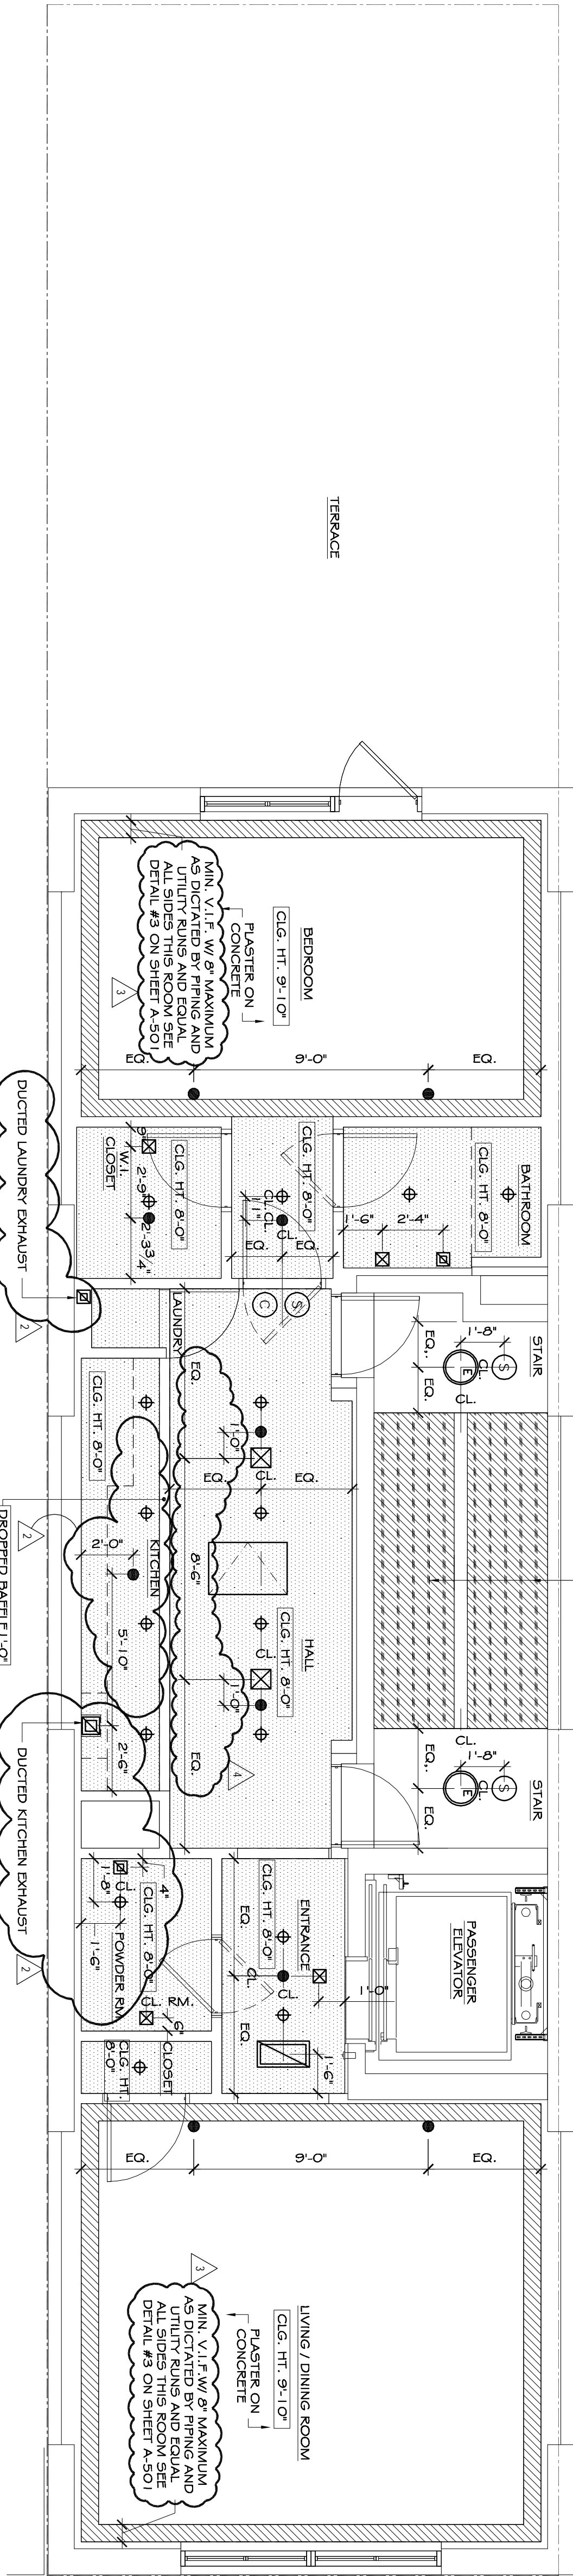

SECOND THROUGH FIFTH FLOOR PLAN
1/4" = 1'-0"