




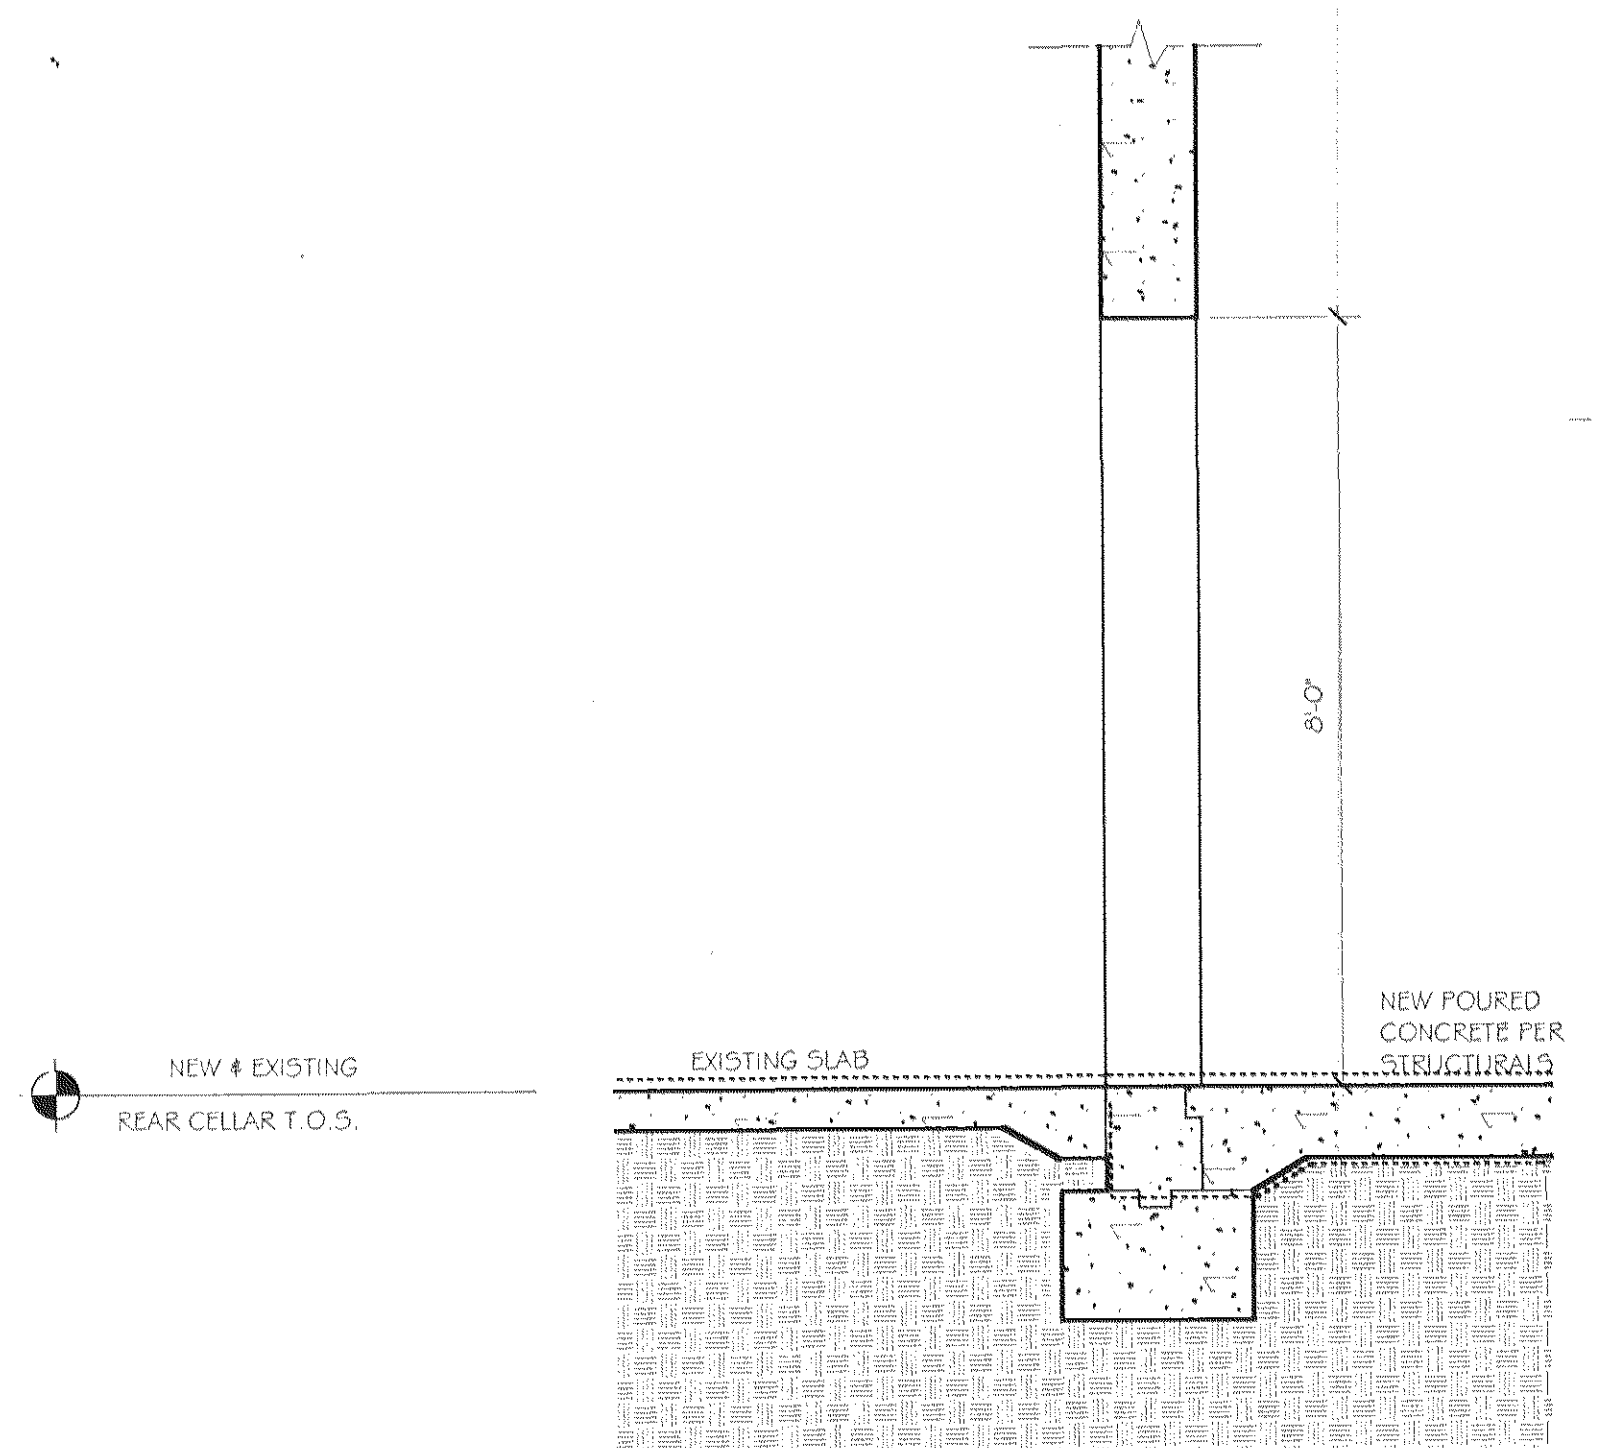

1 SECTION - CELLAR PASSAGE
SCALE: 1/2" = 1'-0"

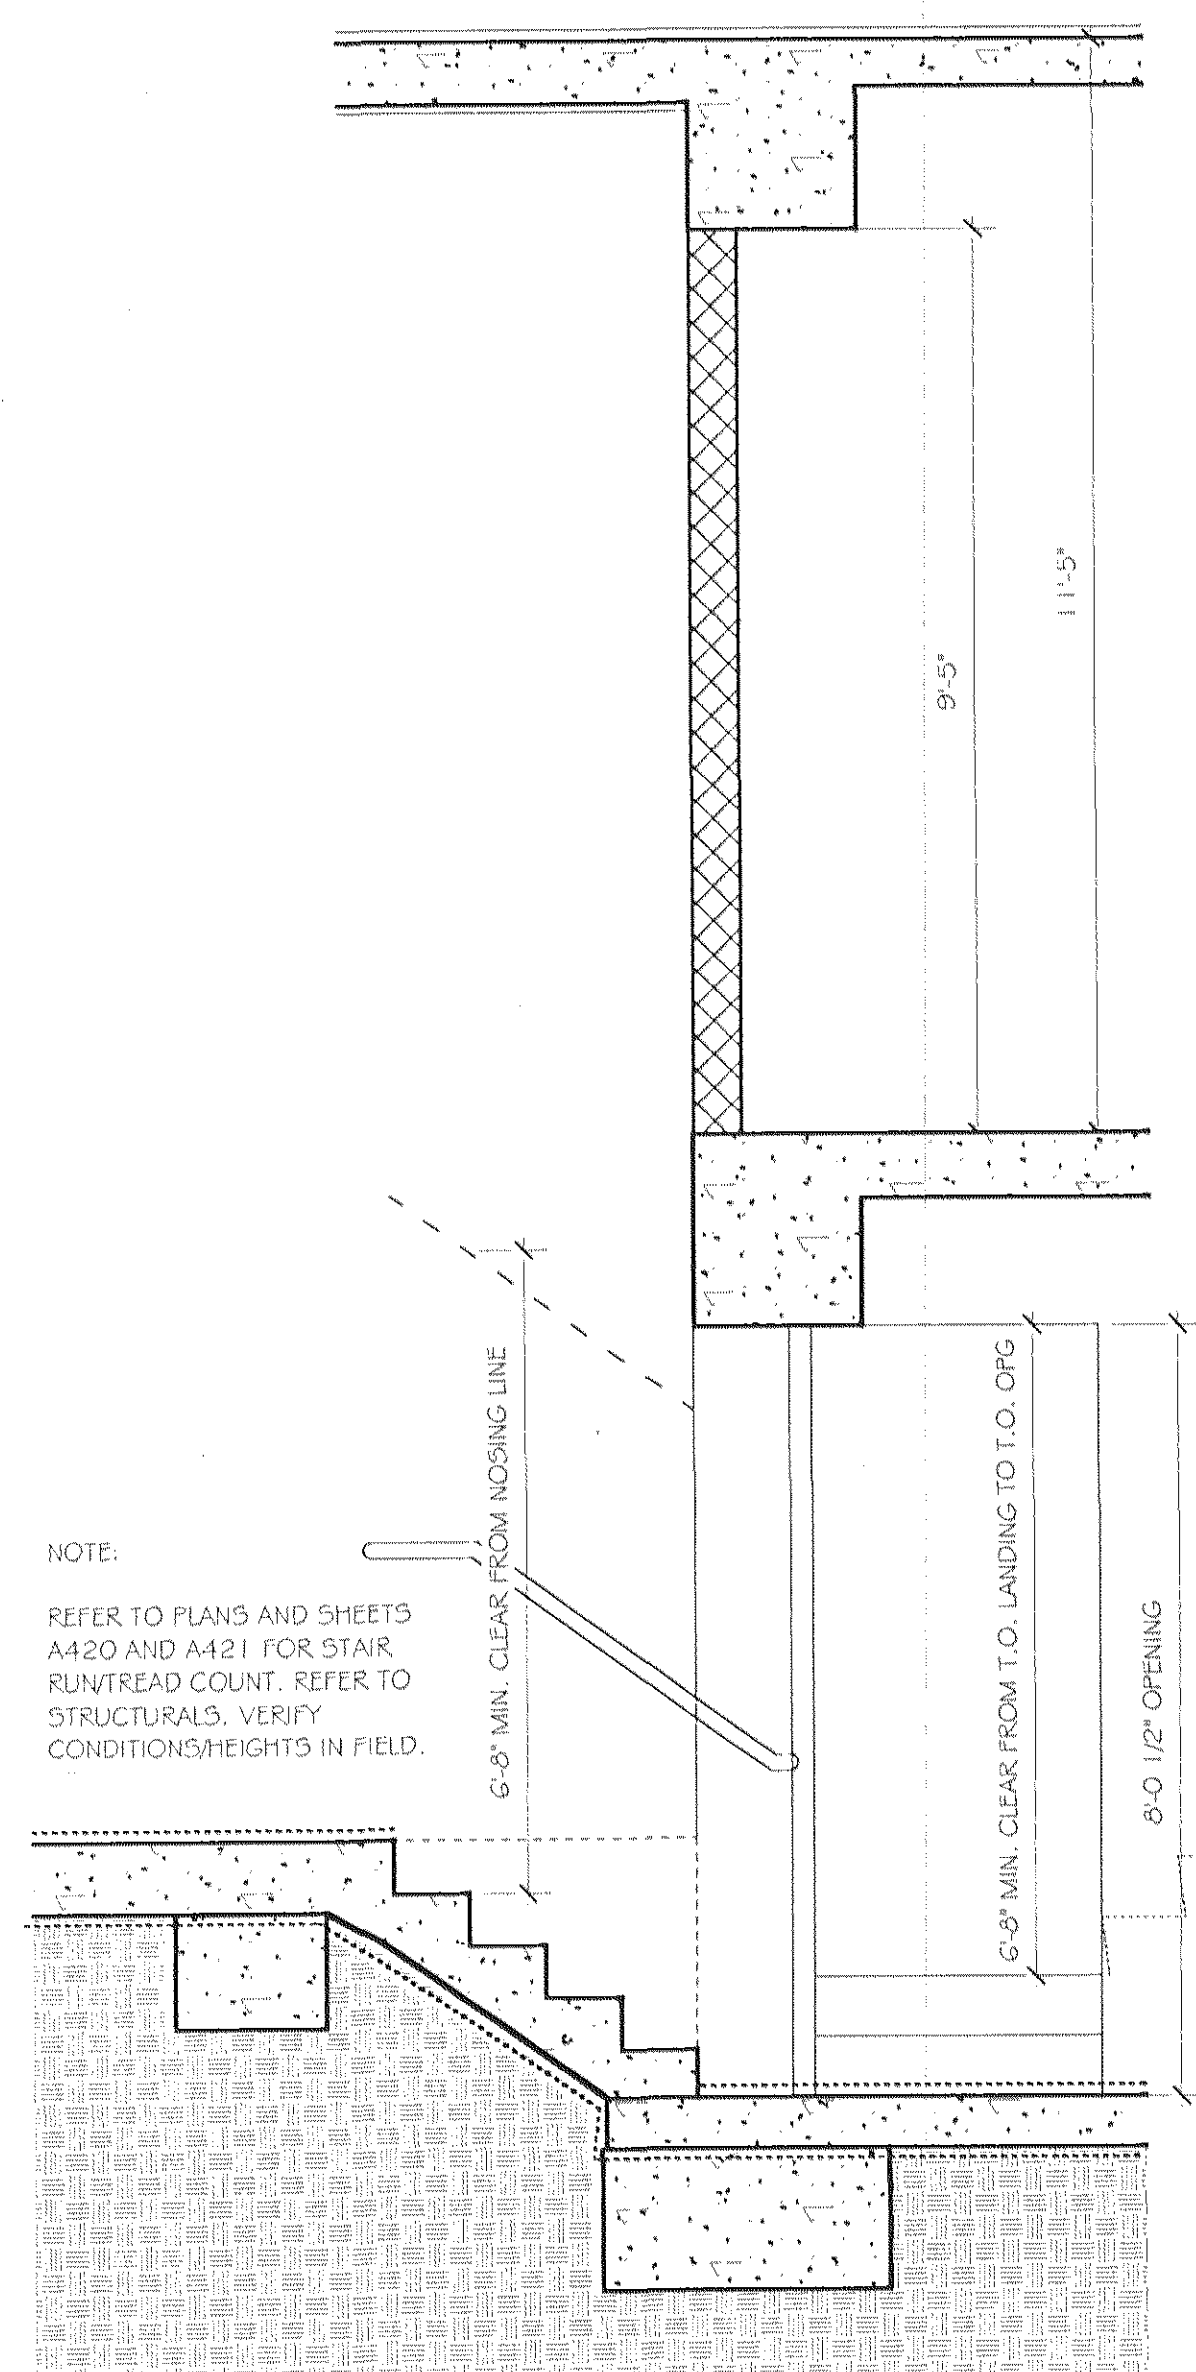


2 SECTION - CELLAR ELEVATION CHANGE
SCALE: 1/2" = 1'-0"

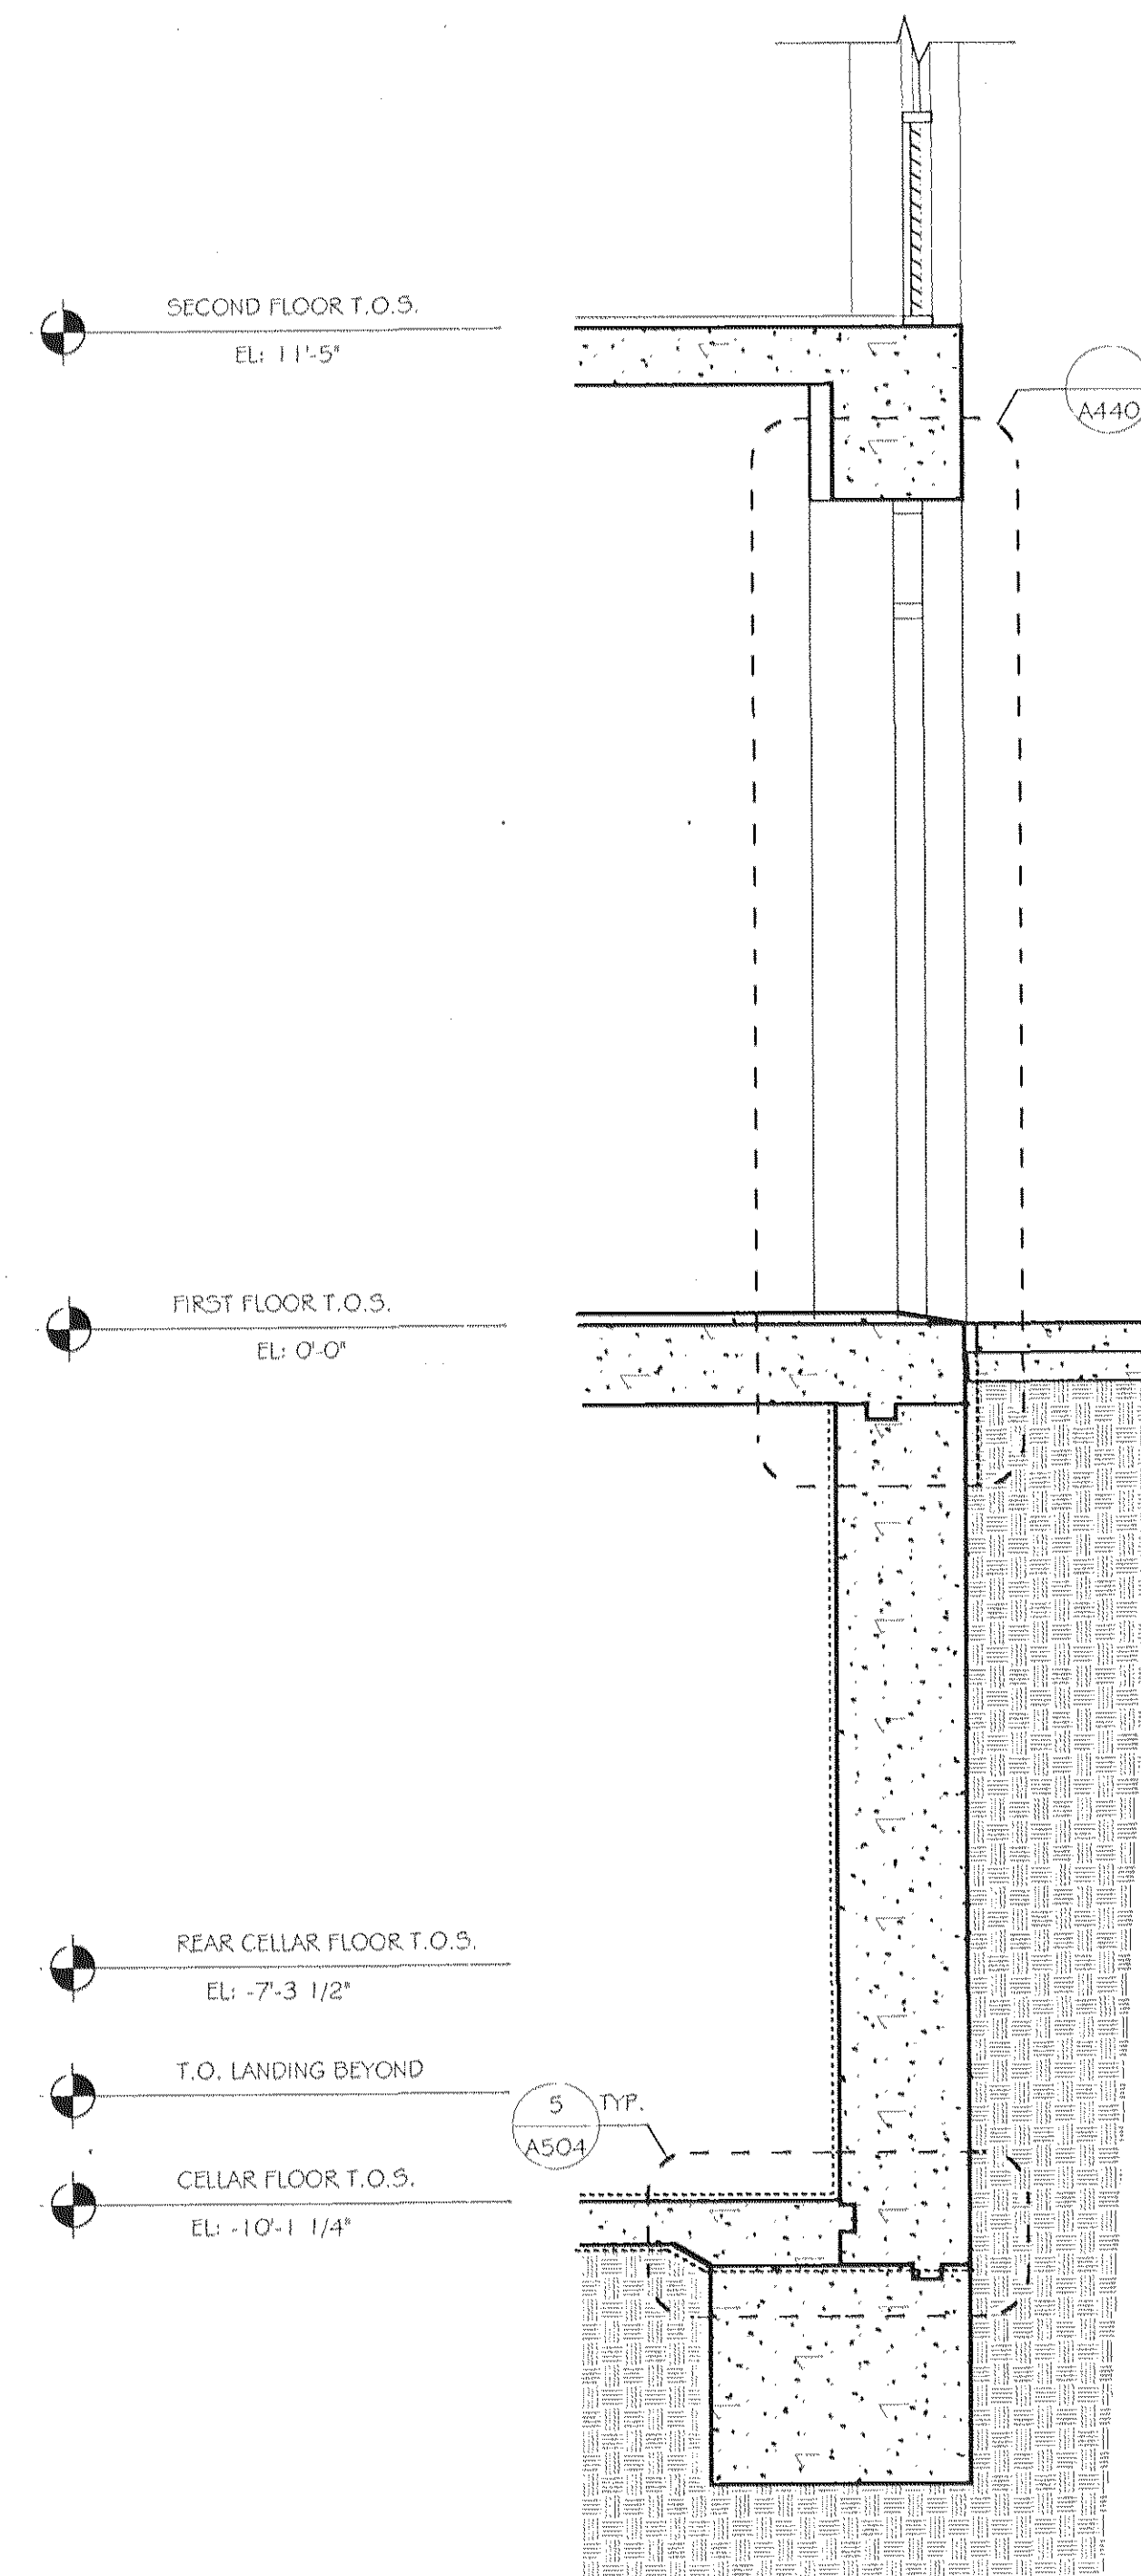

3 SECTION - NORTH BUILDING WALL AT GRADE
SCALE: 1/2" = 1'-0"



4 SECTION - TYPICAL INFILL WALL
SCALE: 1/2" = 1'-0"

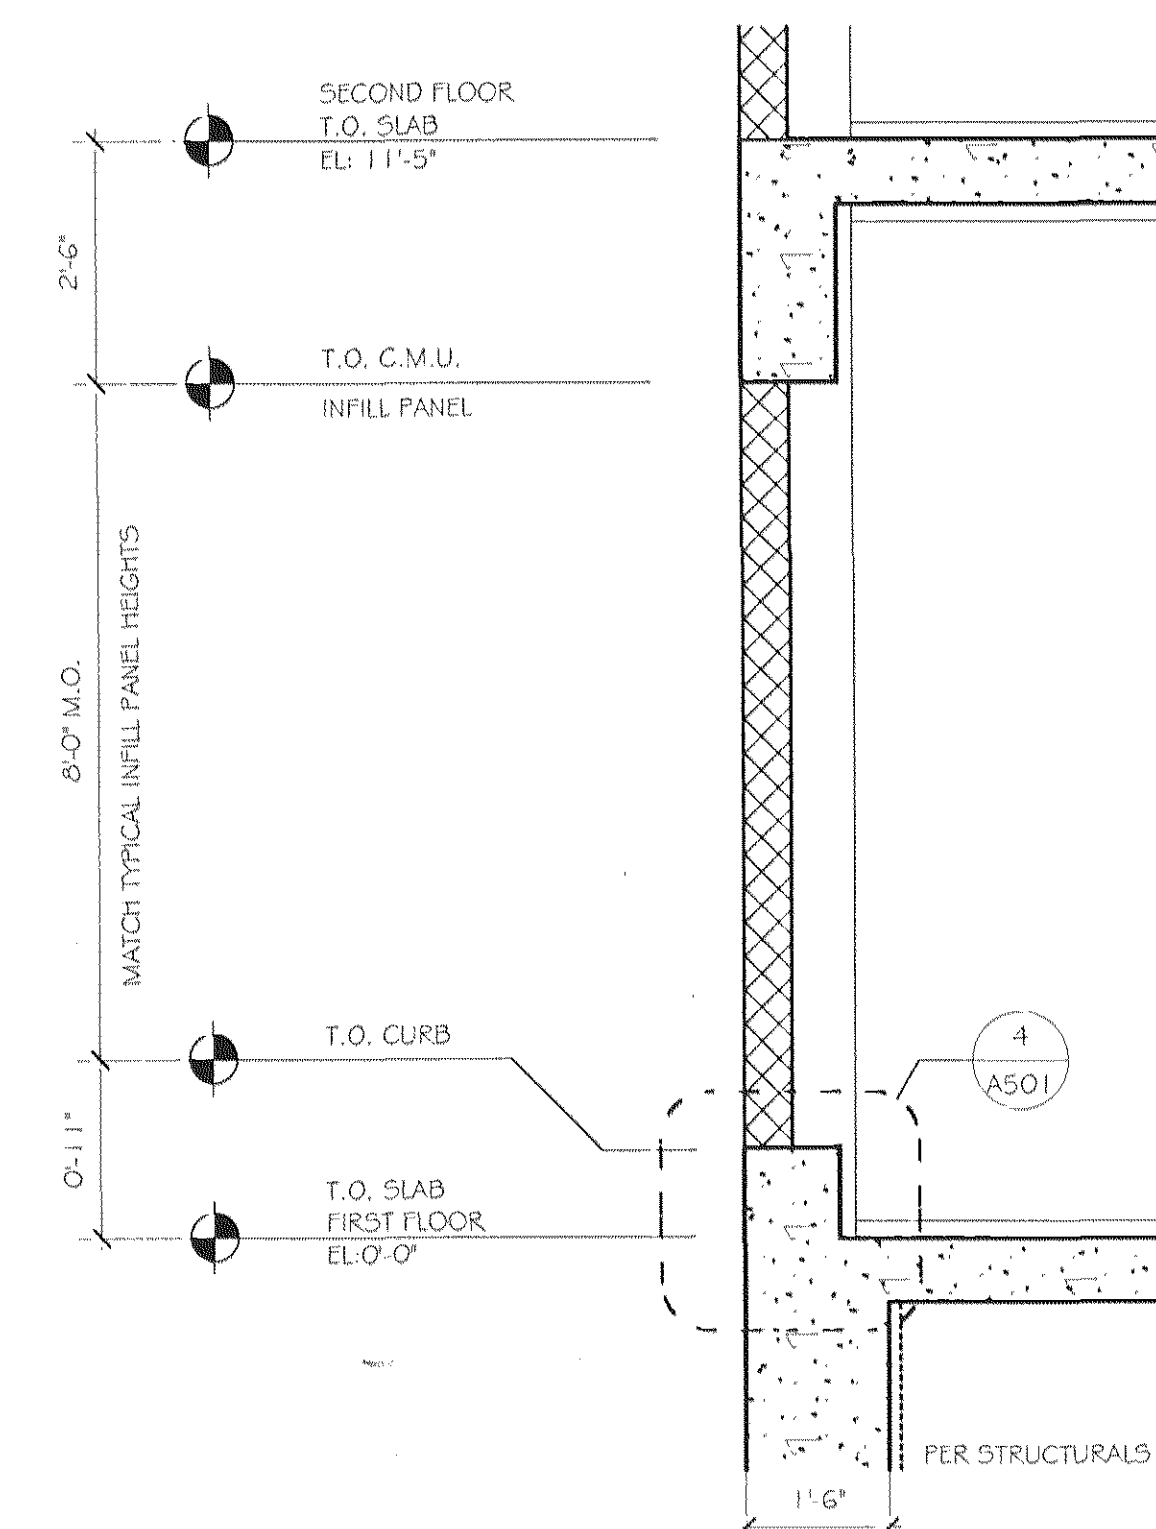

5 SECTION - ATYPICAL INFILL WALL 1ST FLOOR
SCALE: 1/2" = 1'-0"

Brian E. Boyle A.I.A.
75 Spring Street 6th Flr
New York, NY 10002
212.334.7402
Fax 212.334.6112

2 Construction Set
Revisions as Noted 11.30.06

1 Construction Plans and Elevations 10.30.06

No.	Revision/Issue	Date
1	Construction Plans and Elevations	10.30.06

DEUCE CONDOMINIUM
534 WEST 42ND STREET
New York NY 10036

SECTIONS
WALL CONSTRUCTION

Scale	AS SHOWN
Date	11.30.06
Drawn By	R.R.

Sheet No.
A402