



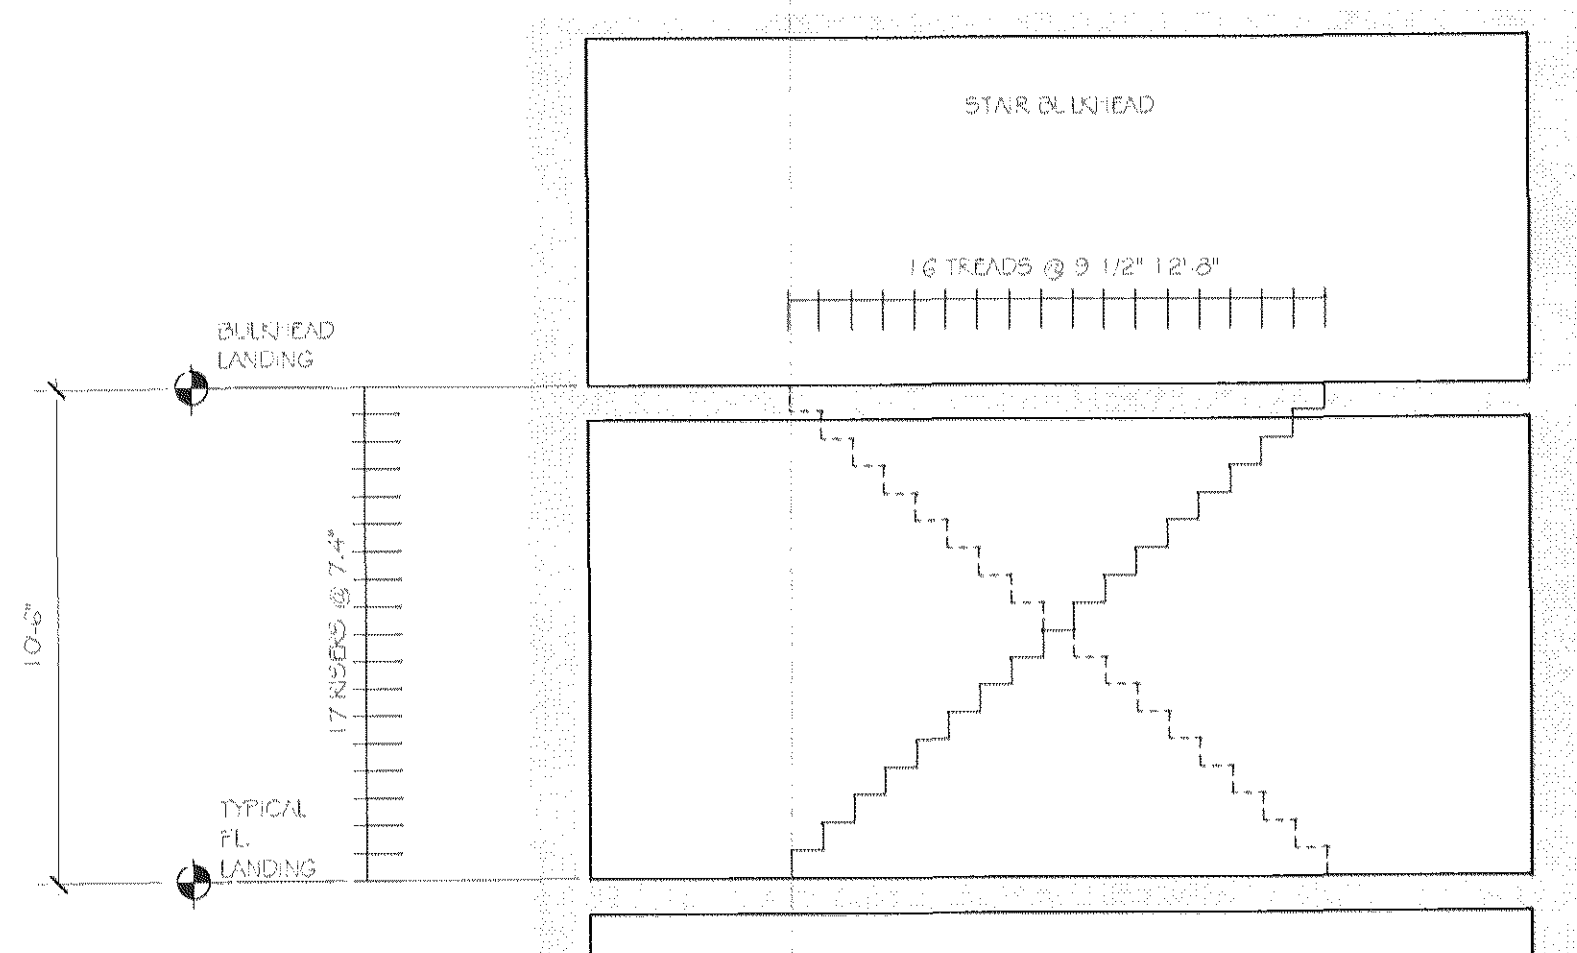


3 STAIR DIAGRAM - NINTH FLOOR TO ROOF LEVEL BULKHEAD

SCALE: 1/4" = 1'-0"

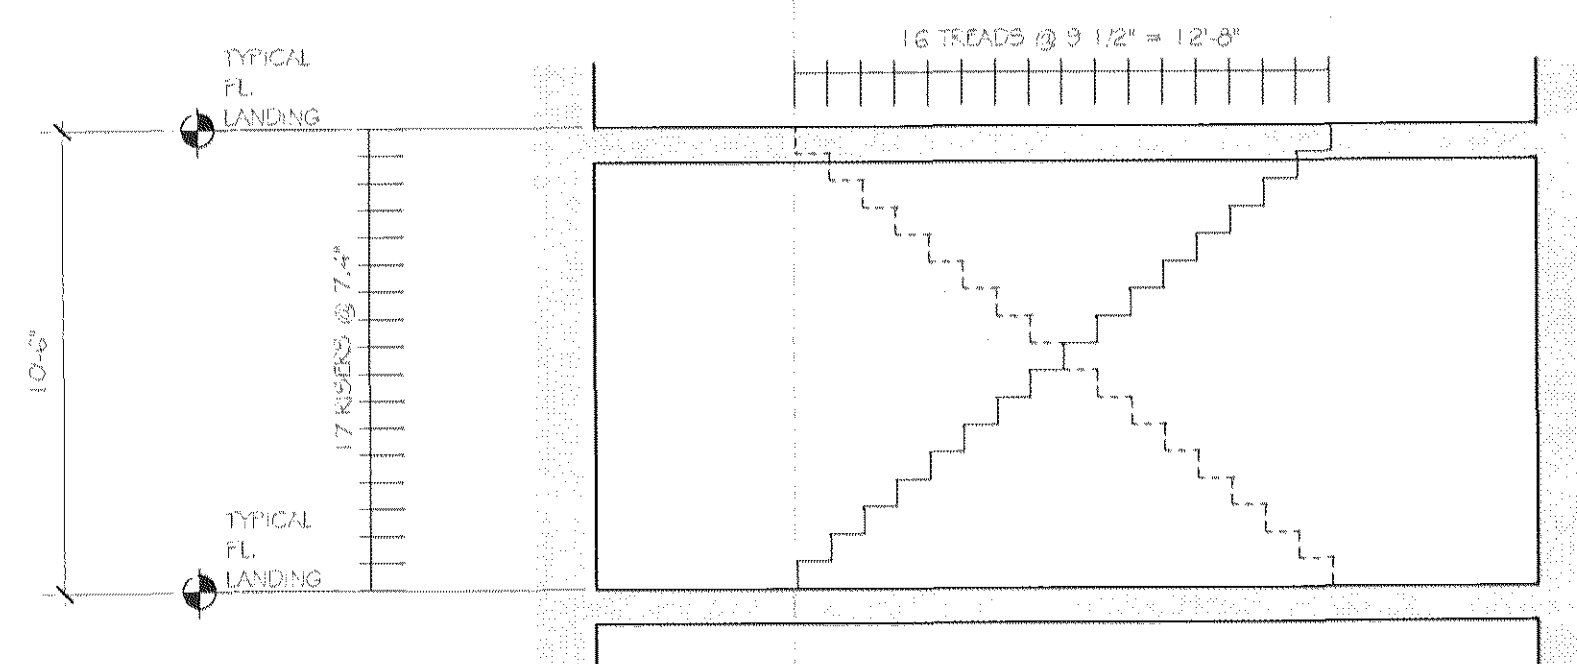

2 STAIR DIAGRAM - SECOND TO NINTH FLOORS (TYP.)

SCALE: 1/4" = 1'-0"

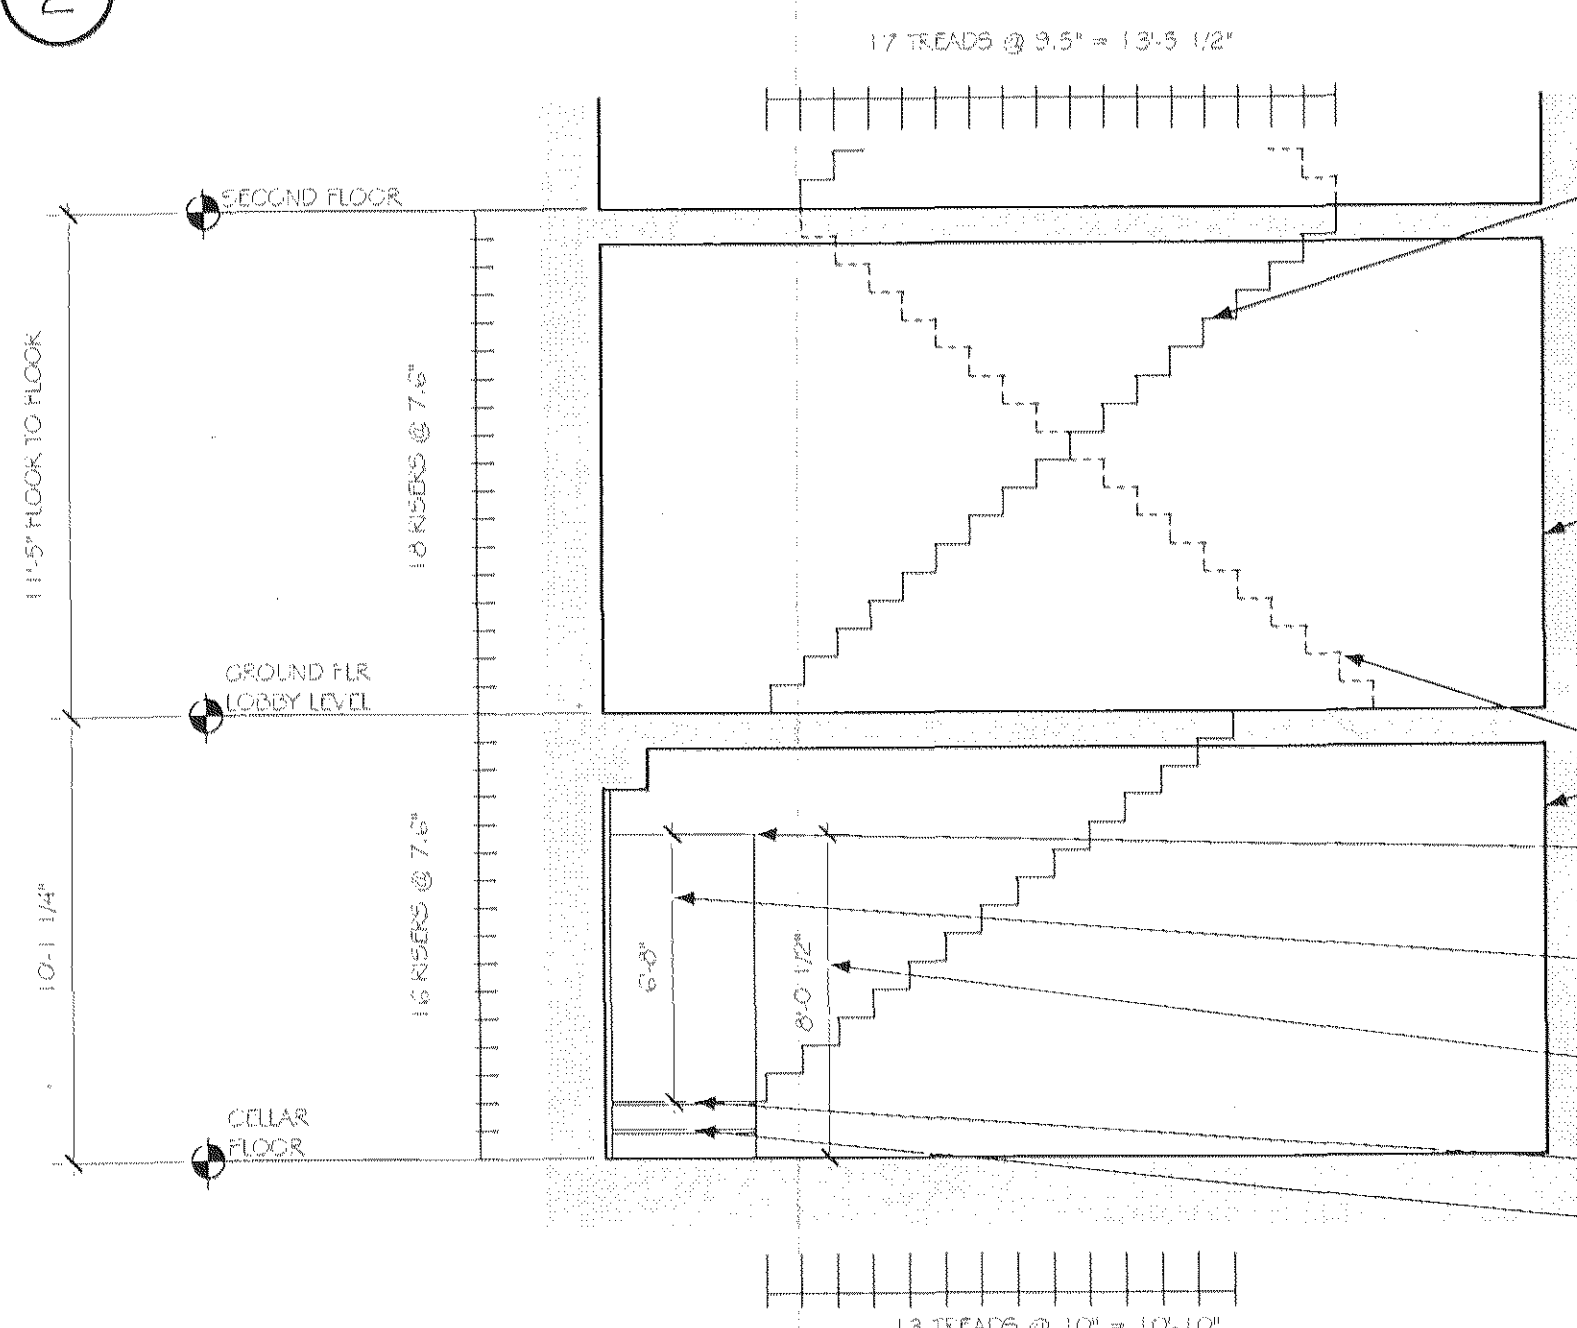


1 STAIR DIAGRAM - BASEMENT TO SECOND FLOOR

SCALE: 1/4" = 1'-0"


EGRESS STAIR NOTES

1. VERIFY ALL DIMENSIONS IN FIELD. COORDINATE WITH ARCHITECTURAL PLANS, STRUCTURALS AND RISERS AS REQUIRED.
2. TOP OF HANDRAIL TO BE 2'-10" ABOVE NOSING LINE OF STEPS. GUARDRAIL AT BULKHEAD LANDINGS AND STAIRS TO BE 3'-0" HIGH ABOVE LANDING.
3. CLEAR WIDTH OF STAIR AND DEPTH OF LANDINGS TO BE MINIMUM 2'-9" AT ALL LOCATIONS. CONFIRM WITH ARCHITECT.
4. 1" DEEP NOSING OVERHANG TYPICAL.
5. PRIME AND PAINT NEW METAL WITH PAINT FOR METALS.
6. SUM OF TWO RISERS + ONE TREAD, EXCLUDING NOSING NOT TO BE MORE THAN 25.5" NOR LESS THAN 24".
7. REFER TO DETAILS SHEET A402 FOR FURTHER REQUIRED CLEARANCES.
8. MAXIMUM RISER HEIGHT = 7'-3/4" (TYP.). MINIMUM TREAD DEPTH = 9'-1/2" + NOSING (TYP.).
9. MINIMUM HEADROOM 6'-8" TYPICAL.

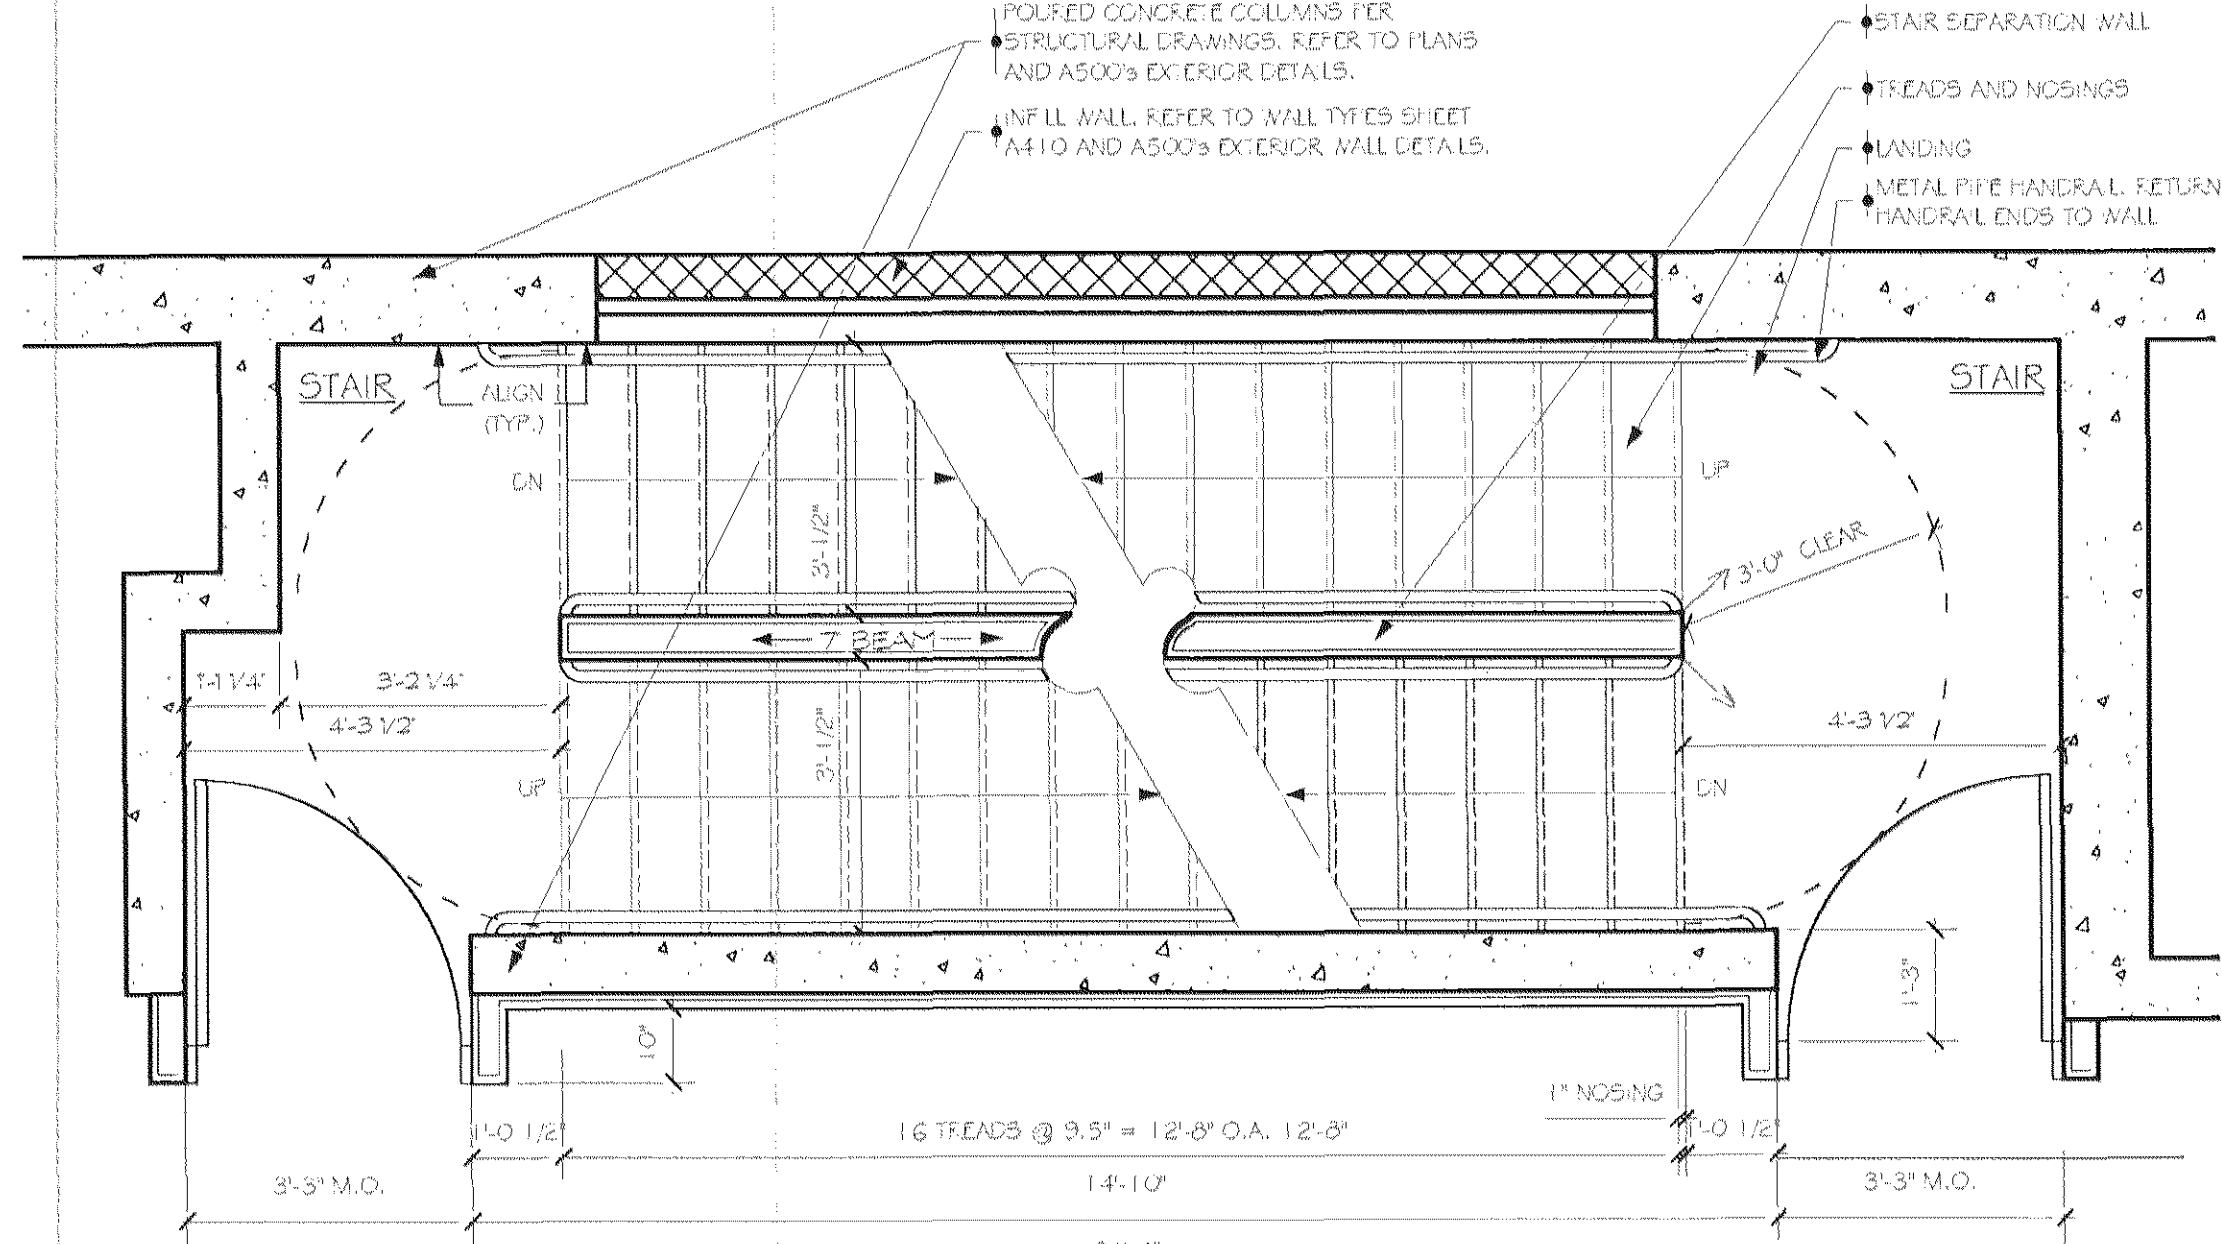

9 STAIR PLAN DIAGRAM - TYPICAL FLOOR STAIR RUN, LANDINGS AND CLEARANCES

SCALE: 1/2" = 1'-0"

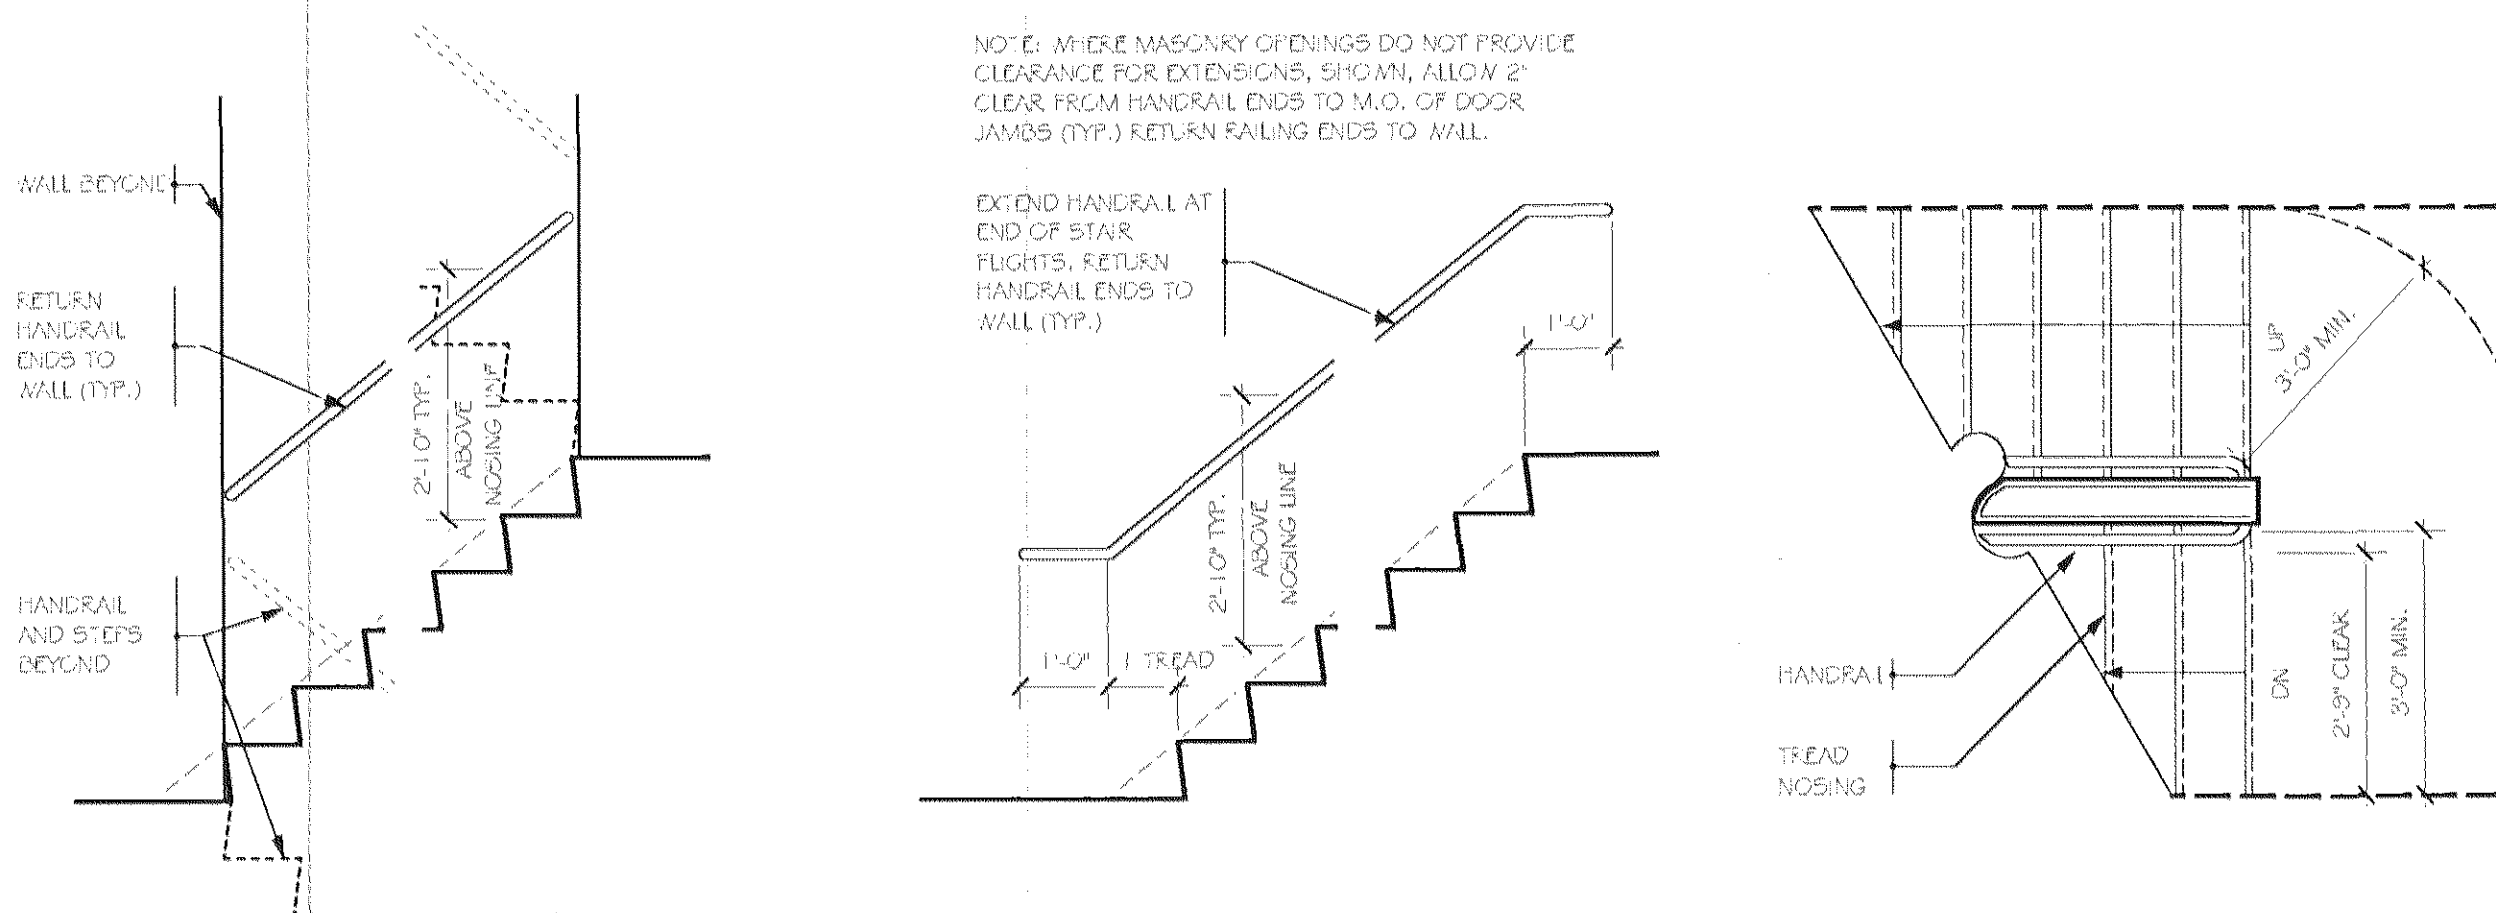

6 SECTION DIAGRAM - EGRESS STAIR INSIDE RAILING


SCALE: 1/2" = 1'-0"

7 DIAGRAM - OUTSIDE RAILING

SCALE: 1/2" = 1'-0"


8 TYP. STAIR PLAN CLEARANCES

SCALE: 1/2" = 1'-0"

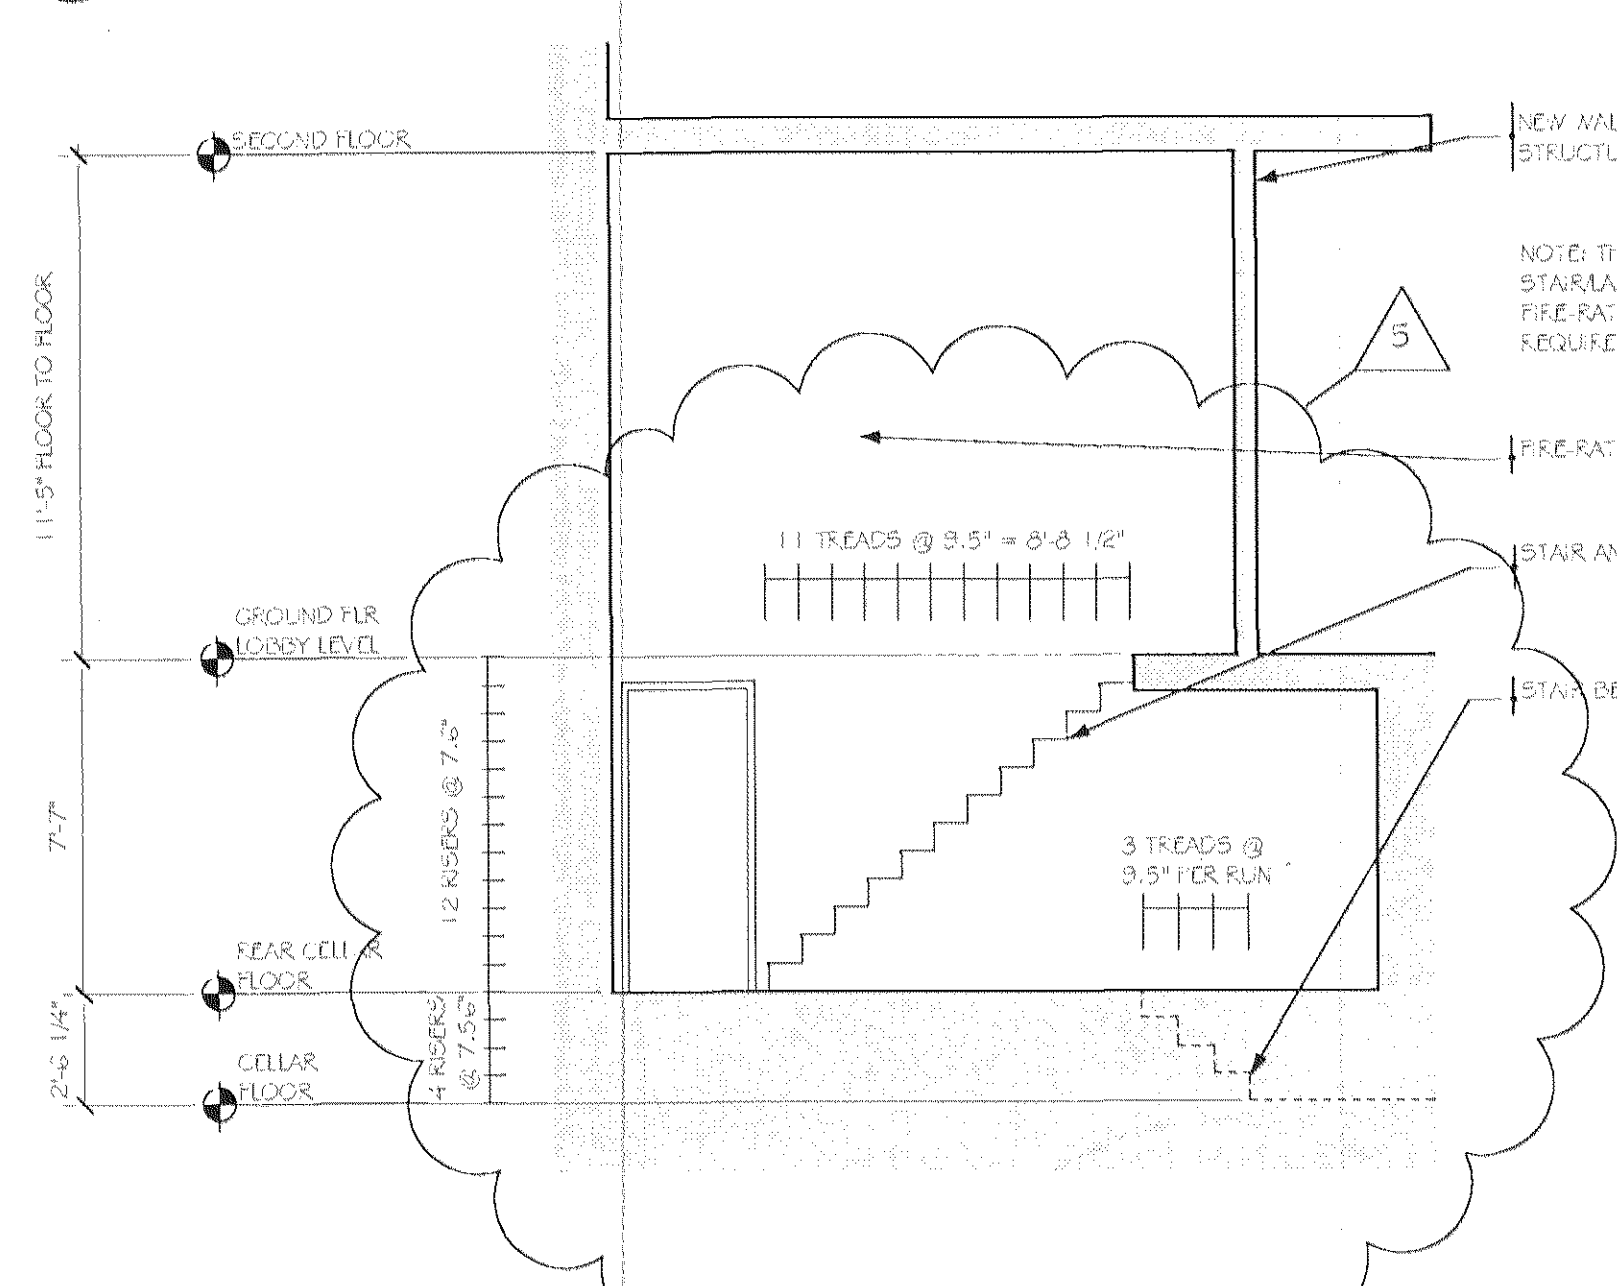

4 STAIR DIAGRAM - BASEMENT TO GROUND FLOOR (SECOND EGRESS)

SCALE: 1/4" = 1'-0"

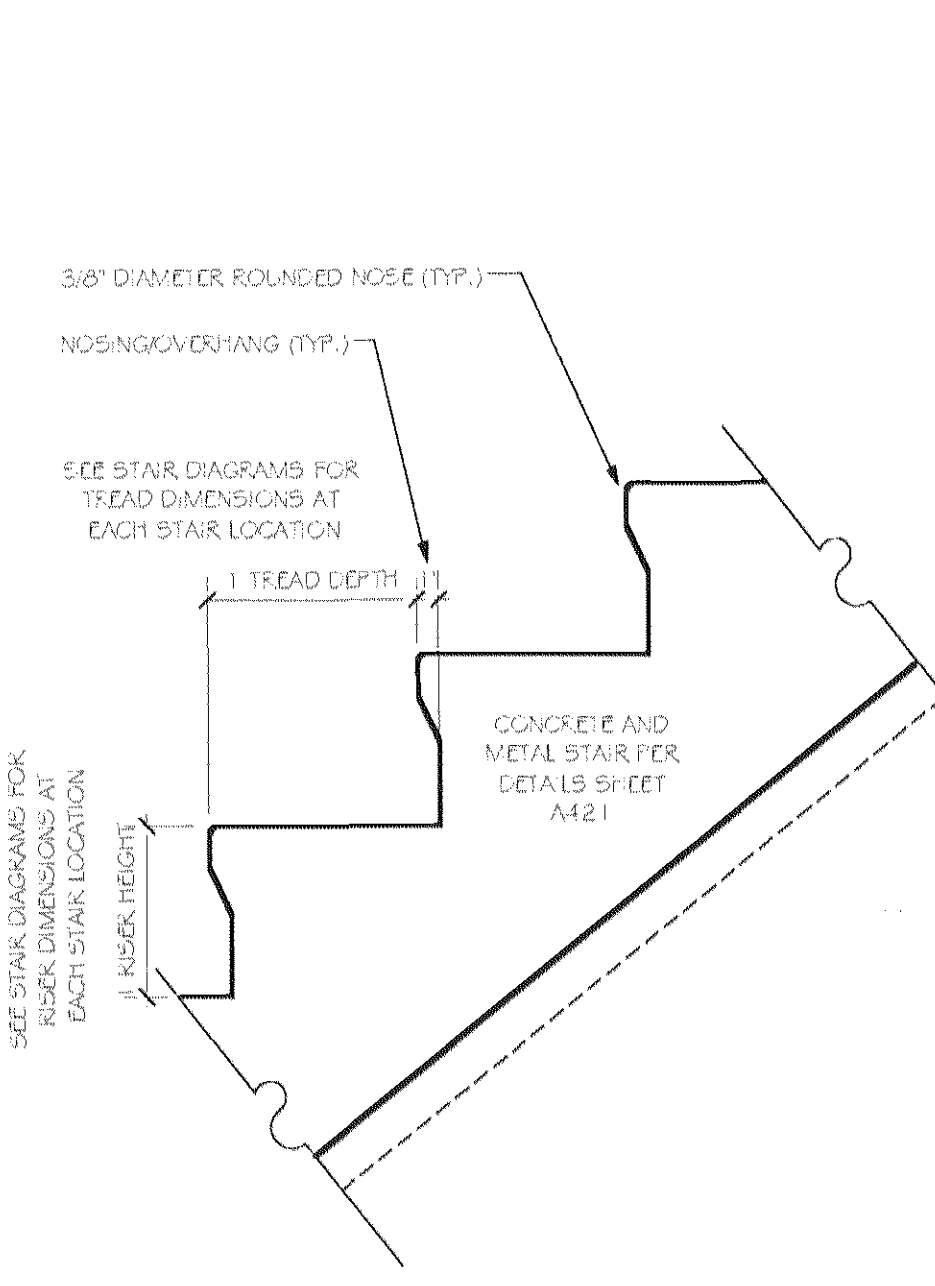

5 SECTION - TYPICAL STAIR TREADS

SCALE: 1-1/2" = 1'-0"

Brian E. Boyle A.I.A.

75 Spring Street, 6th Flr
New York, NY 10002
212.334.7102
Fax 212.334.6112

5	Column Location	07.13.07
Revisions as Noted		
4	Construction Set	03.01.07
Revisions as Noted		
3	Construction Set	01.26.07
Revisions as Noted		
2	Construction Set	11.30.06
Revisions as Noted		
1	Construction Plans and Elevations	10.30.06

No.	Revision/Issue	Date
DEUCE CONDOMINIUM 534 WEST 42ND STREET New York NY 10036 PLAN/SECTIONS STAIR & CORE		
Size	AS SHOWN	Sheet No.
Date	11.30.06	A420
Drawn By	R.R.	