



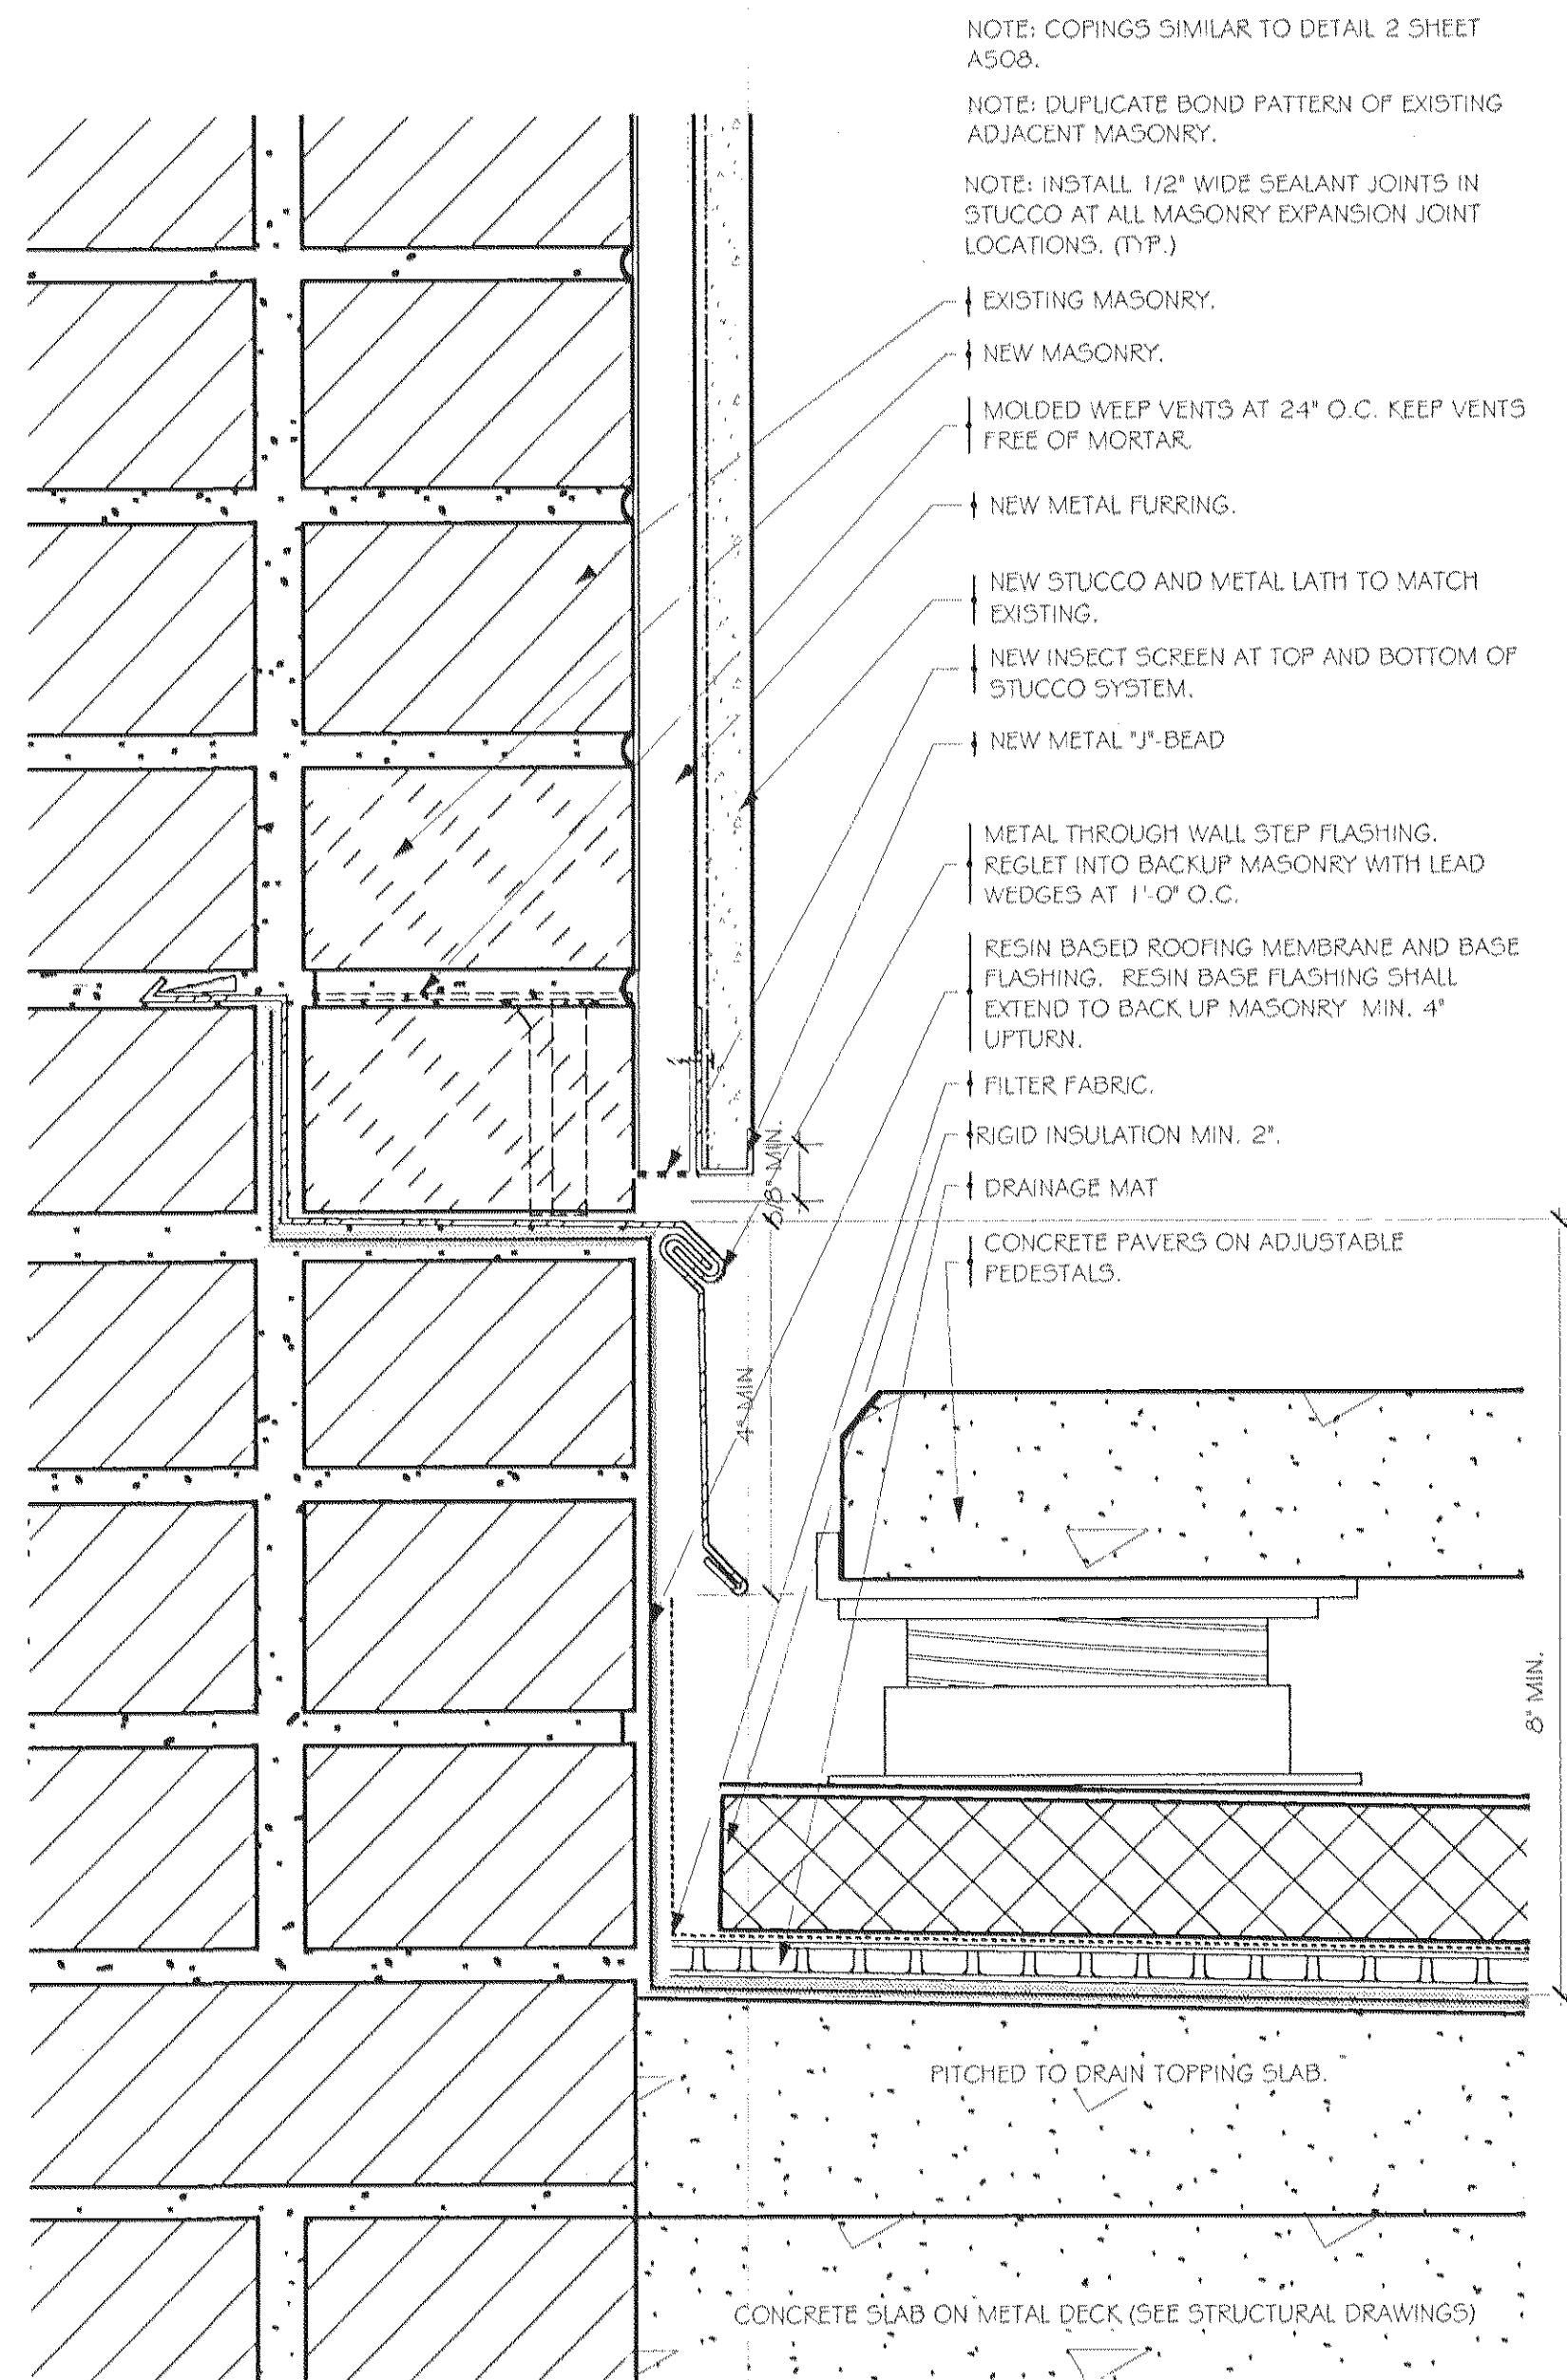


2 SECTION DETAIL - COUNTERFLASHING AND STUCCO AT EXISTING PARAPET WALL
SCALE: HALF FULL SIZE

METAL BRIDGING AND BLOCKING
METAL ANGLE PER STRUCTURALS
SHEET METAL EDGE TERMINATION, PROVIDE MIN. 3\"/>

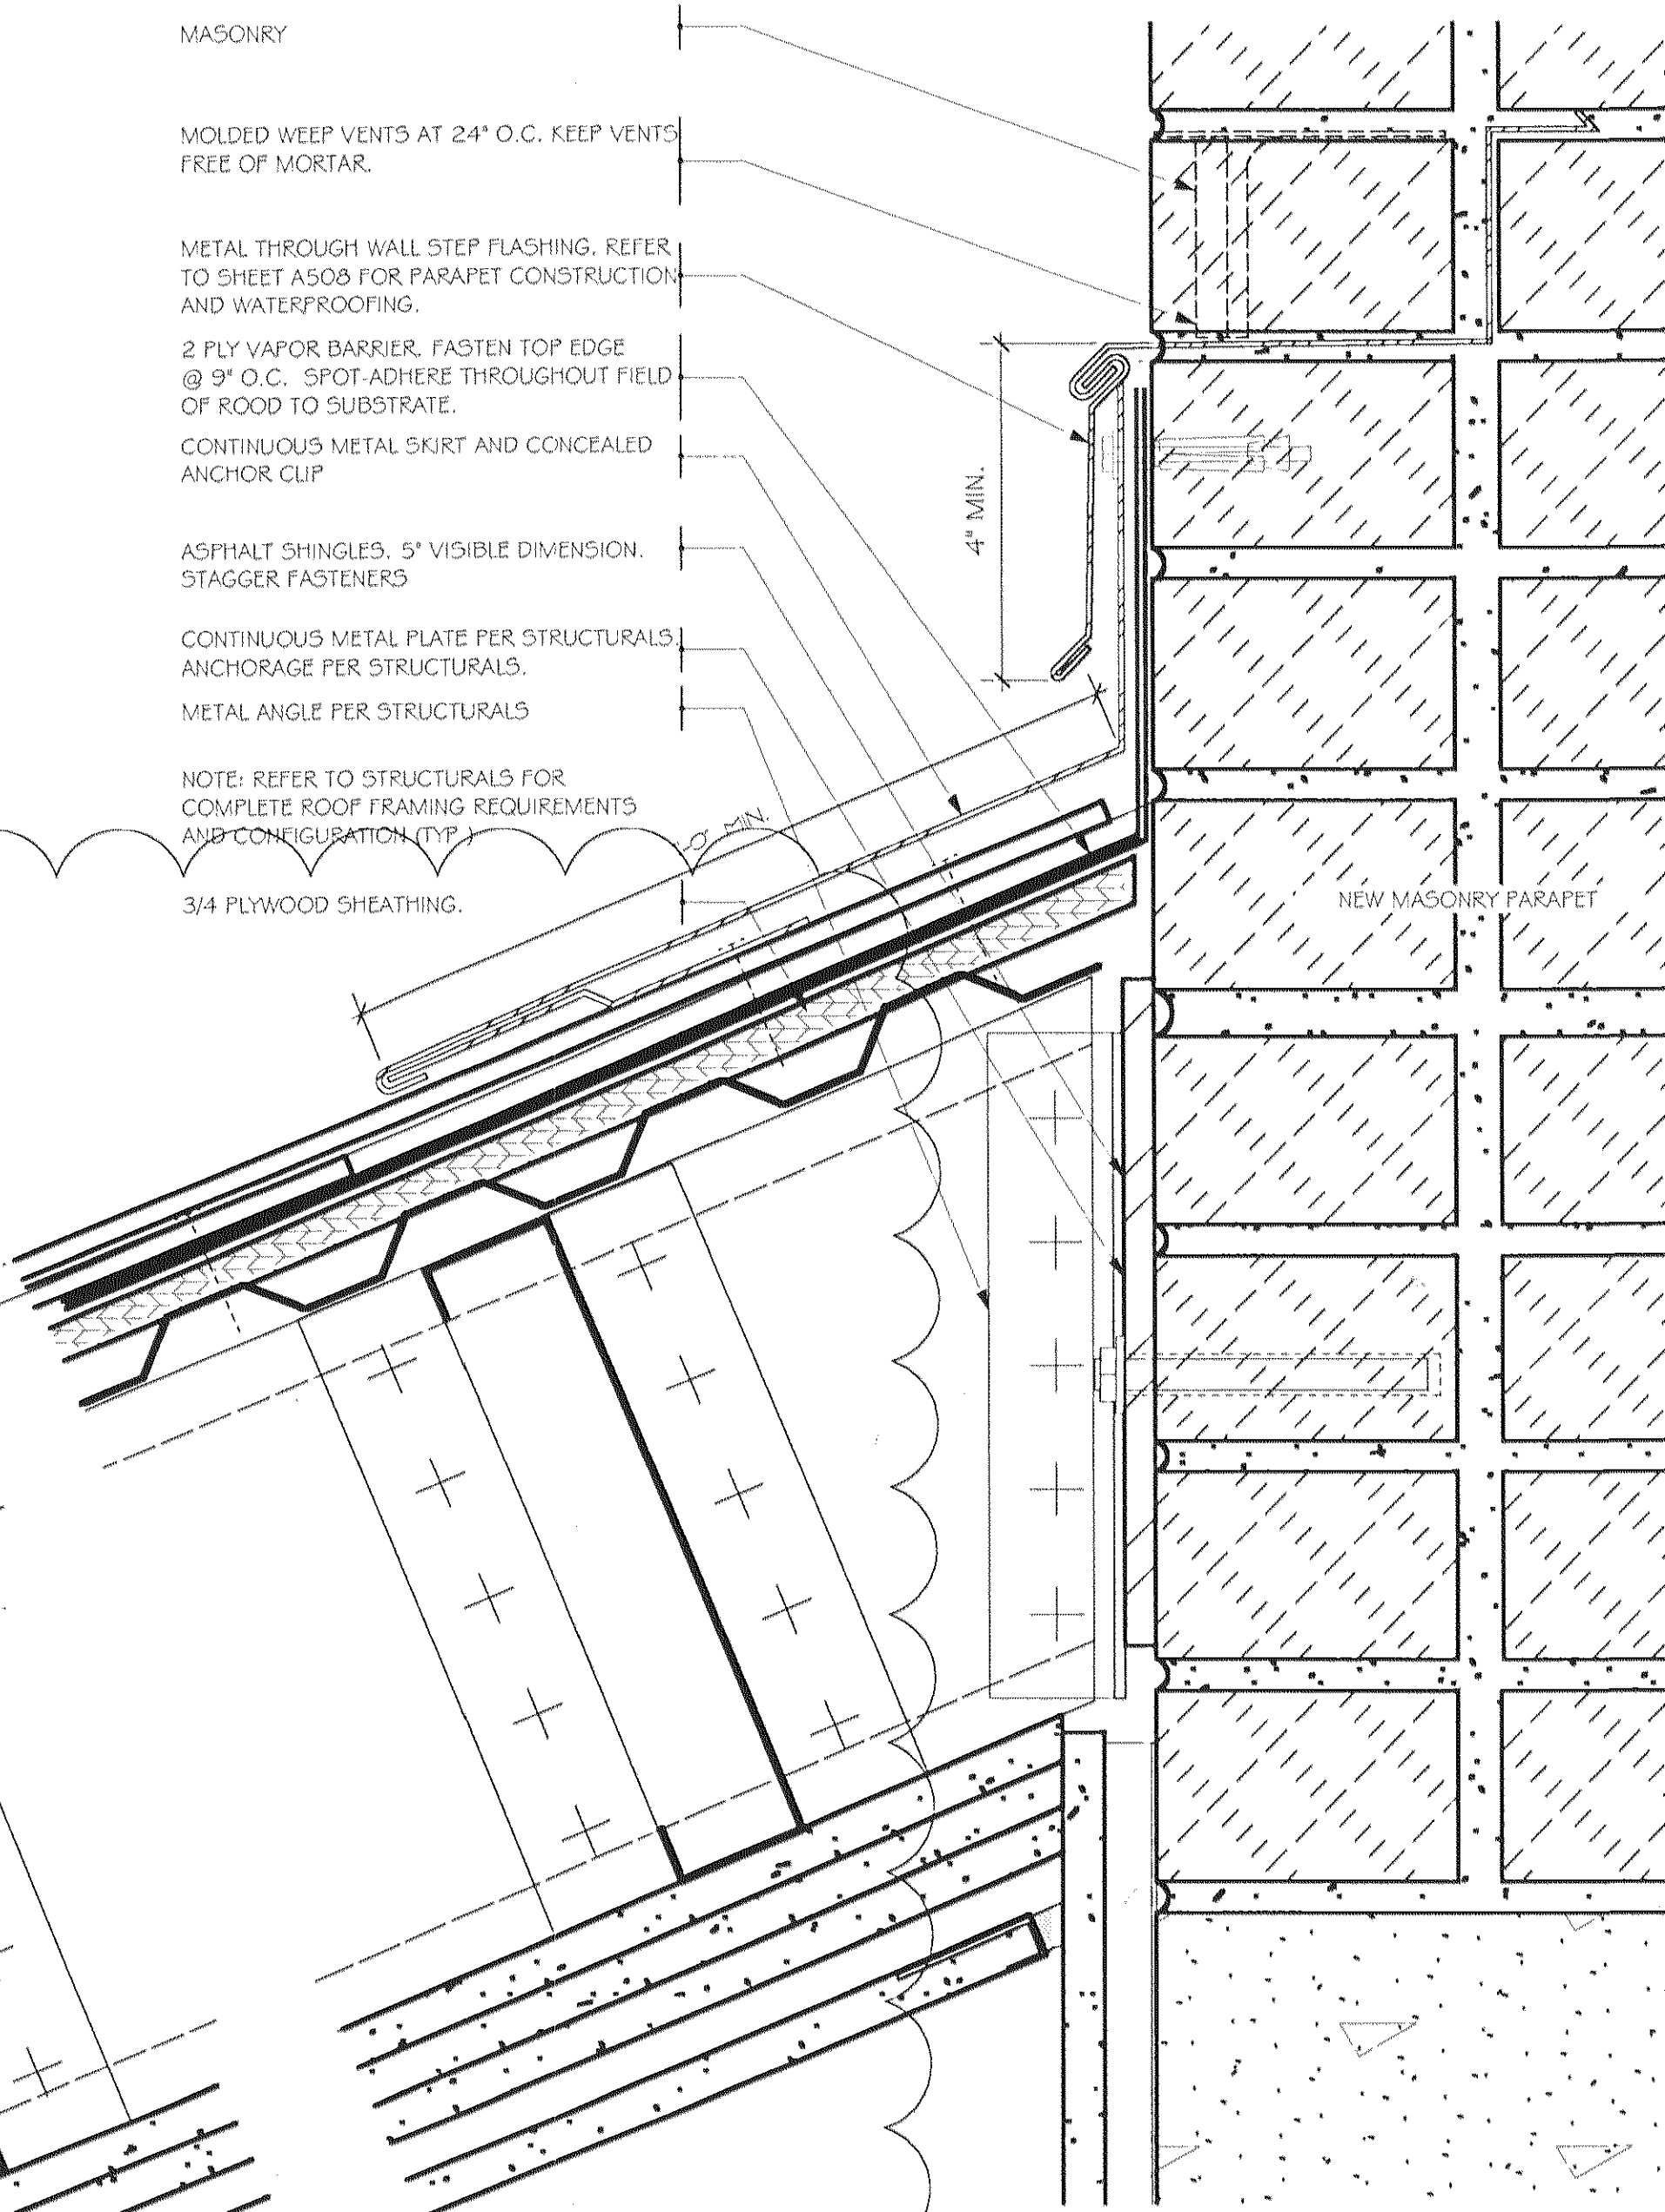

FIREPROOFING PER DETAIL 1'S SHEET A410. SEE NOTE ON DRAWING 1/A400

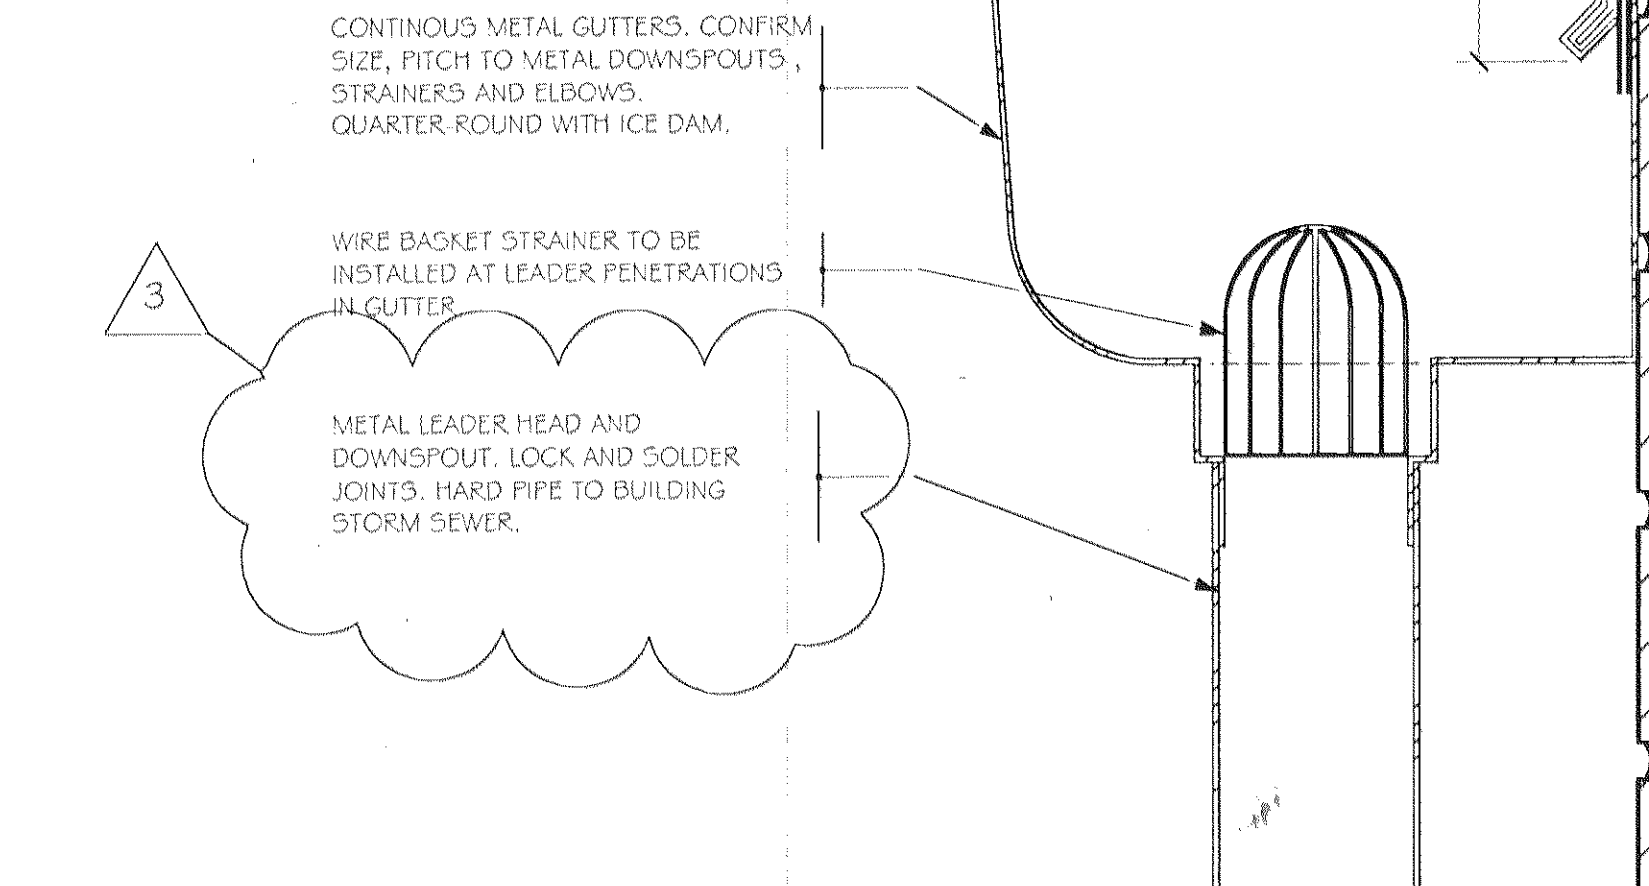

1 SECTION DETAIL - SHEET METAL ROOFING AT TOP AND BOTTOM
SCALE: HALF FULL SIZE

Copyright 2005 Brian E. Boyle, AIA
All Rights Reserved
Plans, Drawings, Specifications, Designs, Ideas, Shown herein, both in paper and electronic format are the property of Brian E. Boyle, AIA. They shall not be used, copied and/or reproduced, altered or disclosed by any person, firm, corporation or other entity without the prior written permission of Brian E. Boyle, AIA.

Brian E. Boyle A.I.A.

75 Spring Street 6th Flr
New York, NY 10002
212.334.7402
Fax 212.334.6112

3	Construction Set Revisions as Noted	01.26.07
2	Construction Set Revisions as Noted	11.30.06
1	Construction Plans and Elevations	10.30.06

No.	Revision/Issue	Date
-----	----------------	------

DEUCE CONDOMINIUM
534 WEST 42ND STREET
New York NY 10036

DETAILS
ROOFING

Scale AS SHOWN	Sheet No. A506
Date 11.30.06	
Drawn By R.R.	