



Brian E. Boyle A.I.A.


75 Spring Street 6th Flr
 New York, NY 10002
 212.334.7402
 Fax 212.334.6112

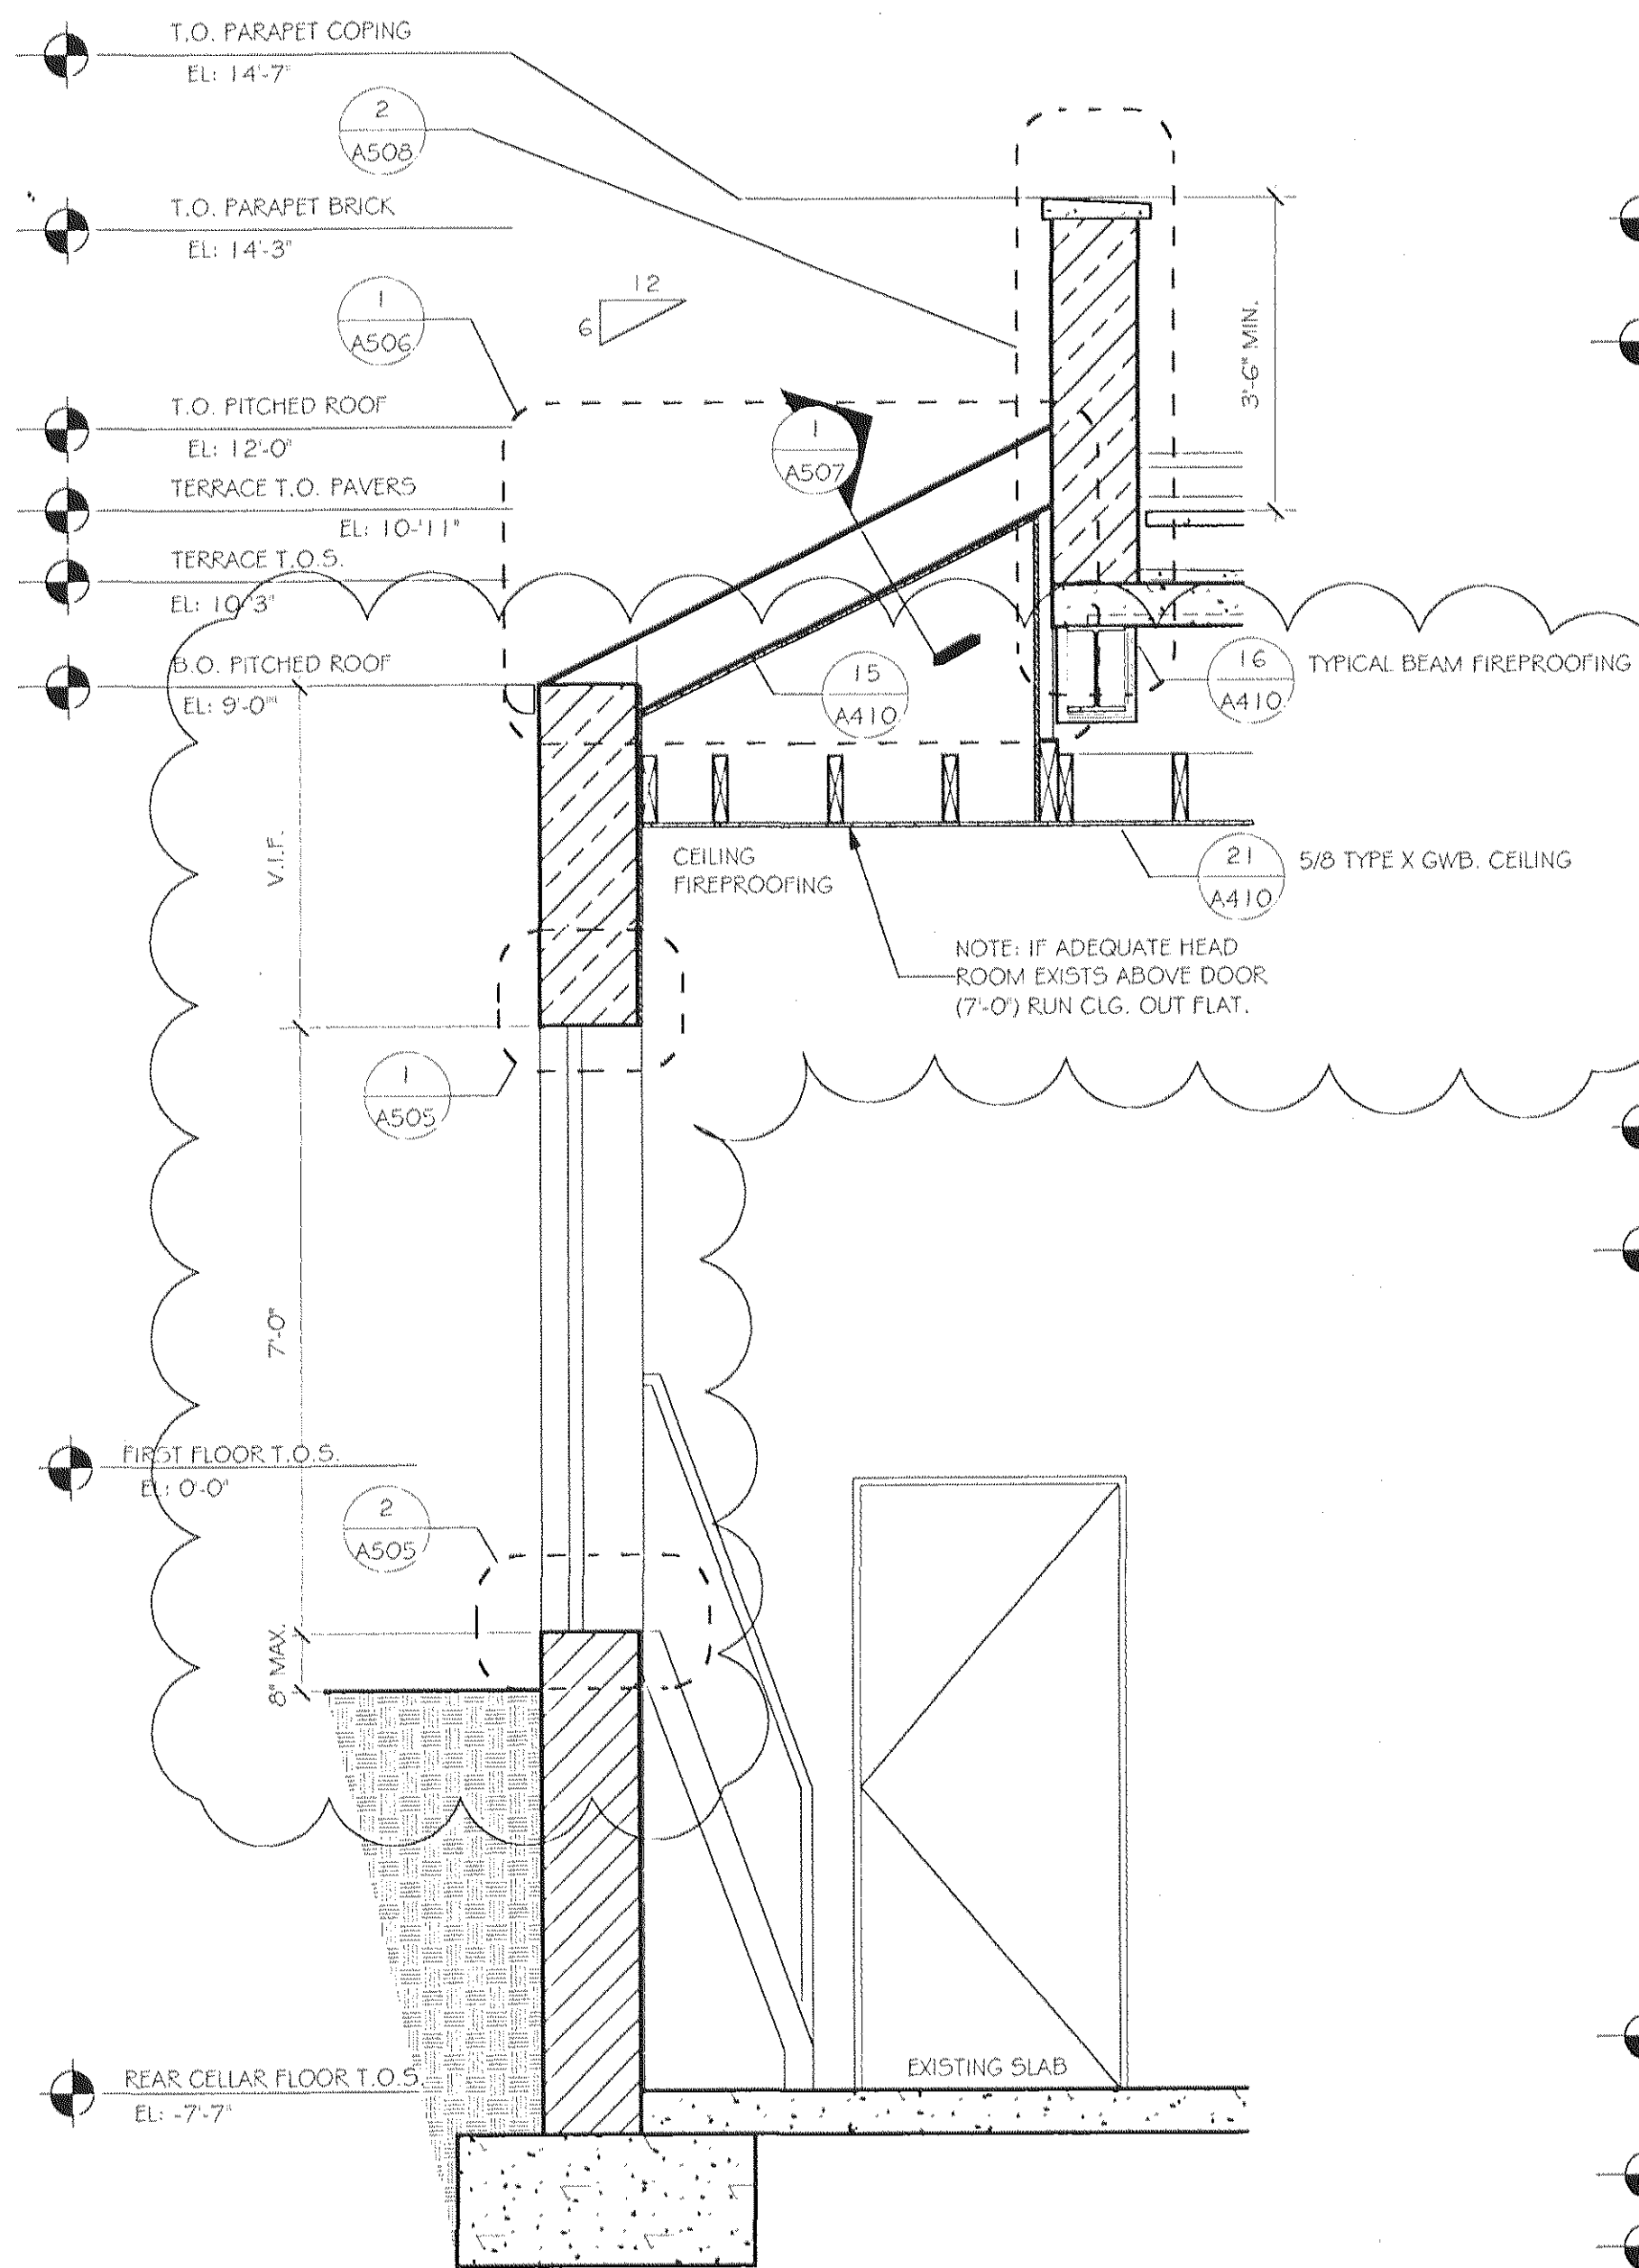

1 SECTION - REAR TERRACE AND ROOF AT SLOPED ROOF
 SCALE: 1/2" = 1'-0"

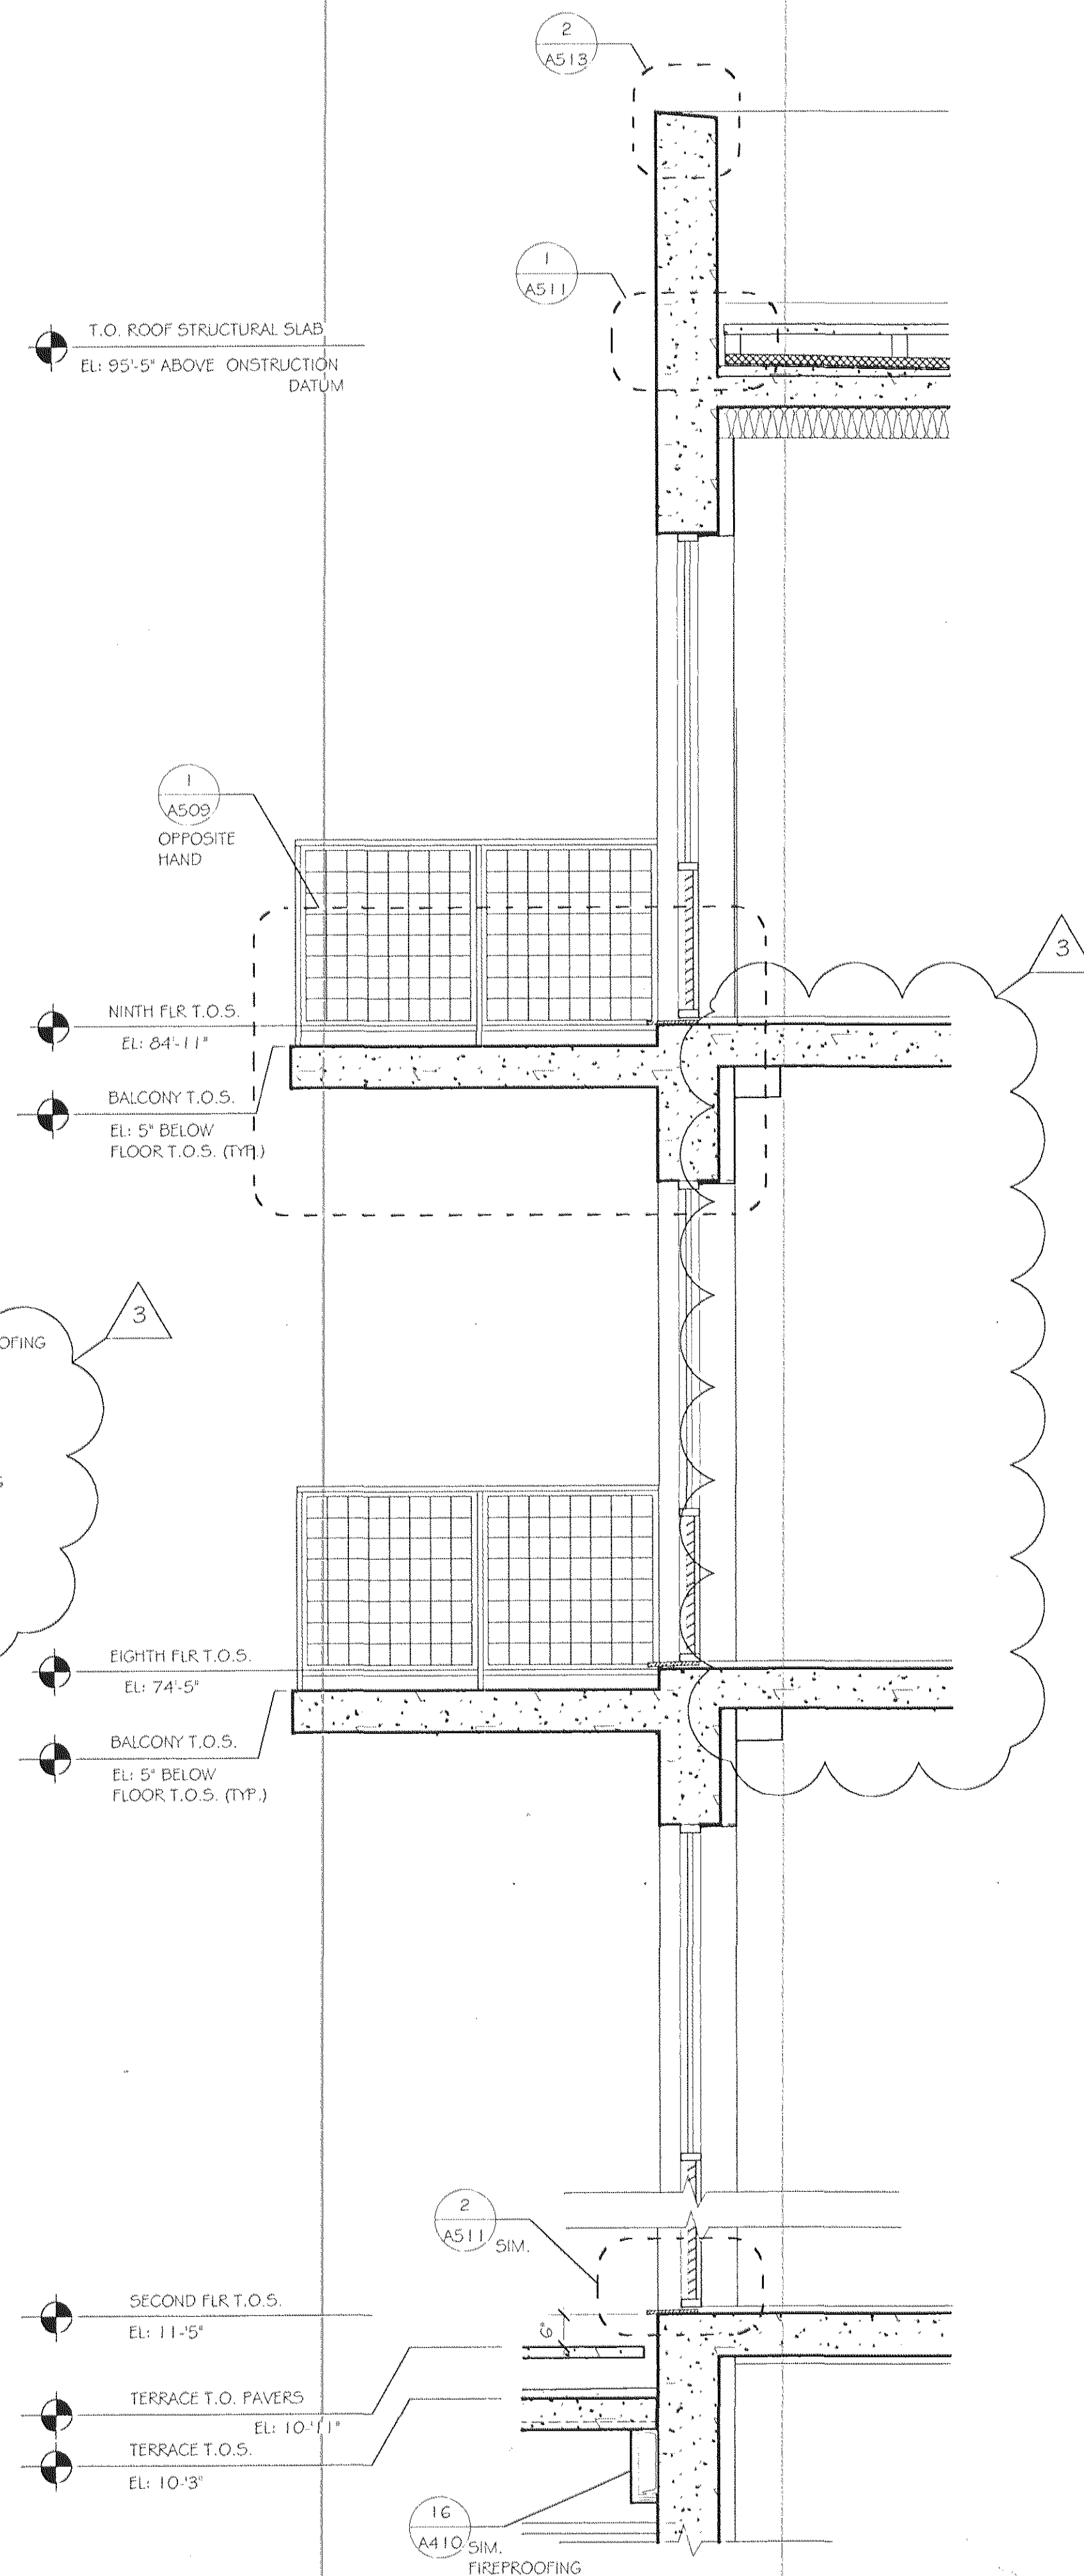

2 SECTION - SOUTH BUILDING WALL
 SCALE: 1/2" = 1'-0"

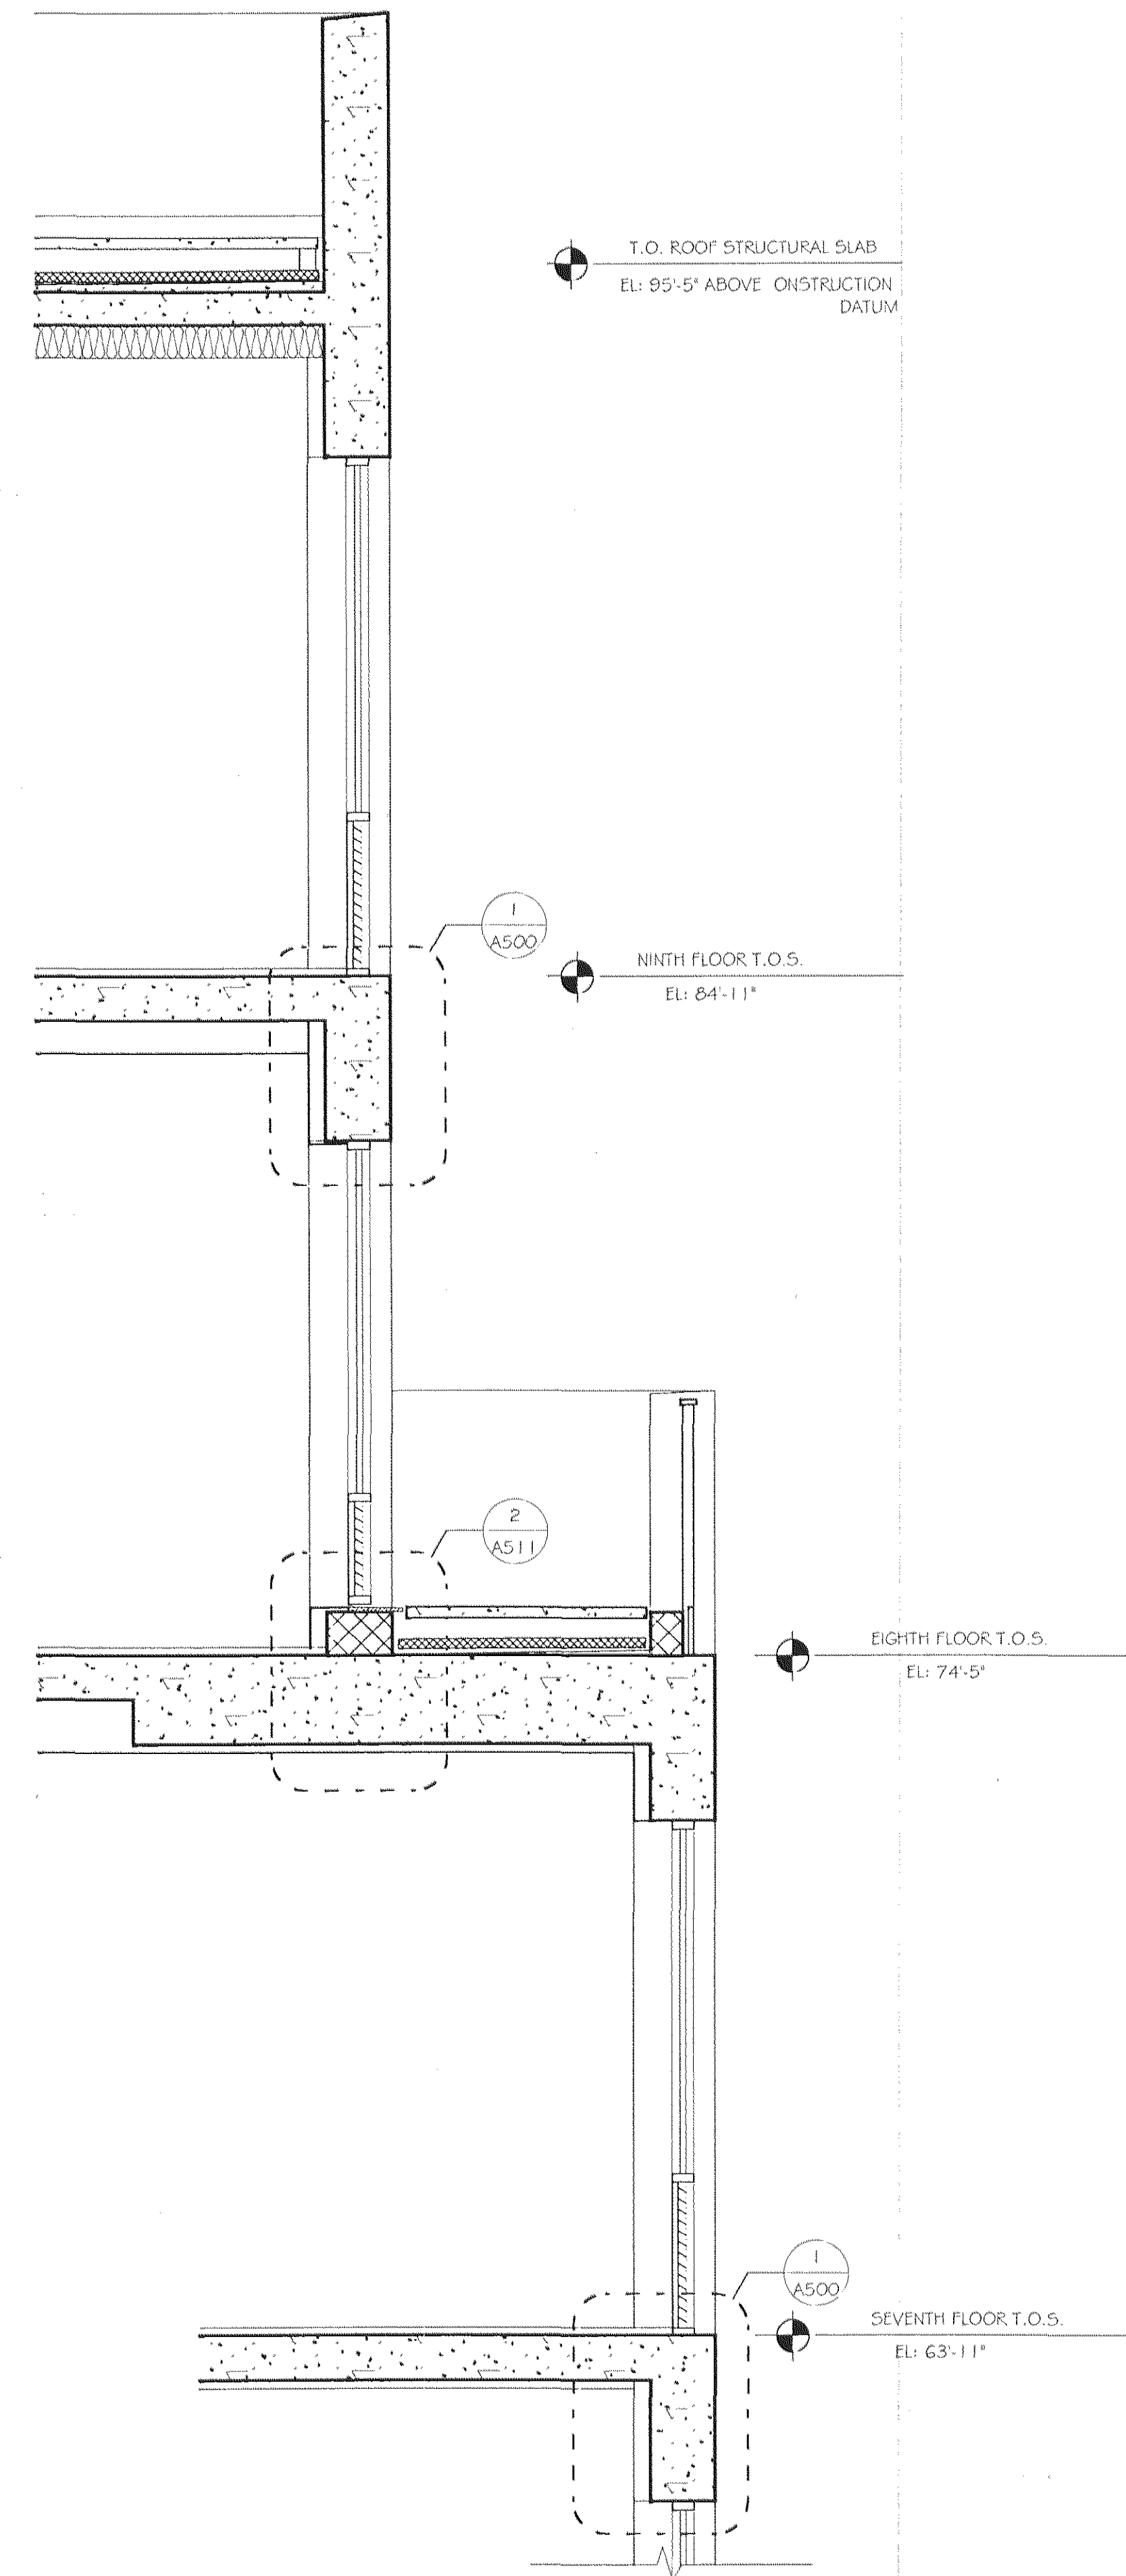

3 SECTION - NORTH BUILDING WALL
 SCALE: 1/2" = 1'-0"

3	Construction Set Revisions as Noted	01.26.07
2	Construction Set Revisions as Noted	11.30.06
1	Construction Plans and Elevations	10.30.06

No.	Revision/Issue	Date
DEUCE CONDOMINIUM 534 WEST 42ND STREET New York NY 10036		
SECTIONS WALL CONSTRUCTION		
Scale	AS SHOWN	Sheet No.
Date	11.30.06	A400
Drawn By	R.R.	