

NOTE: INTERRUPT FOAM SEALANT @ JOINT STABILIZERS

NEW BRICK AND MORTAR TO MATCH EXISTING.

NEW METAL JOINT STABILIZERS EVERY 3 COURSES.

NEW PARAPET REINFORCEMENT FULL HT. 2'-0" O.C. (TYP.)


NOTE: LADDER TYPE REINFORCING REQUIRED WHERE NORMAL HEADER BOND IS INTERRUPTED

NEW COMPRESSIBLE PAD.

NEW LADDER TYPE REINFORCEMENT EVERY 1'-0" O.C. MAX.

NEW EXPANDING FOAM SEALANT.

BOND BREAKER TAPE & SEALANT.

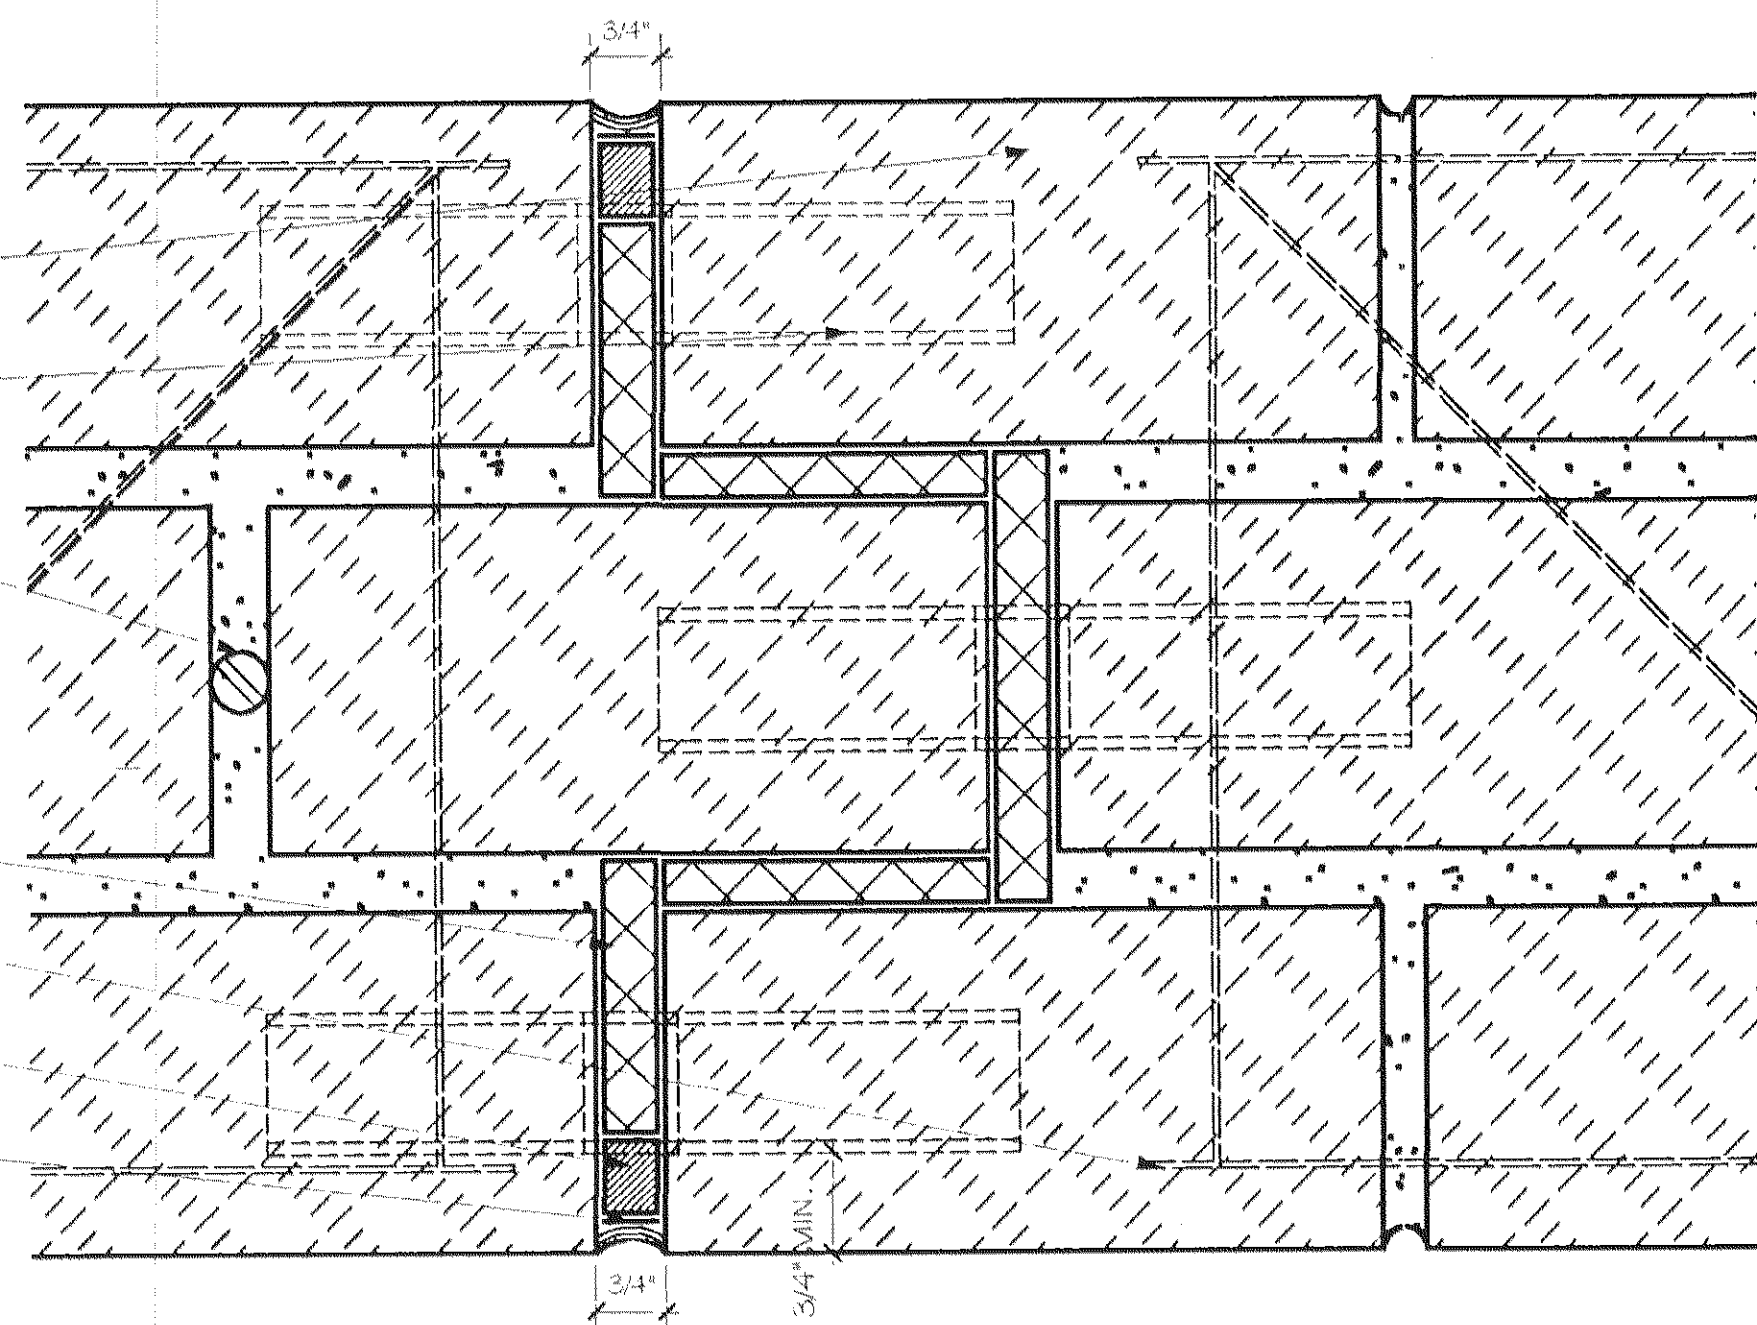

1 DETAIL - PLAN SECTION THROUGH EXPANSION JOINT IN THREE-WYTHE PARAPET

SCALE: HALF FULL SIZE

NEW WELDED WIRE MESH (TYP.) PER STRUCTURALS.

WATERSTOP (TYP.).


NEW REINFORCED POURED CONCRETE SLAB ON GRADE PER STRUCTURALS.

NEW 10 MIL. VAPOR BARRIER OVER COMPACTED AGGREGATE. NOTE: DRAPE OVER TOP OF FOOTINGS (TYP.).

NEW COARSE AGGREGATE MATERIAL (TYP.).

NEW COMPACTED CONTROLLED FILL (TYP.).

NOTE: REFER TO STRUCTURALS FOR POURED CONCRETE SLAB ON GRADE CONFIGURATION, SIZE AND REQUIREMENTS

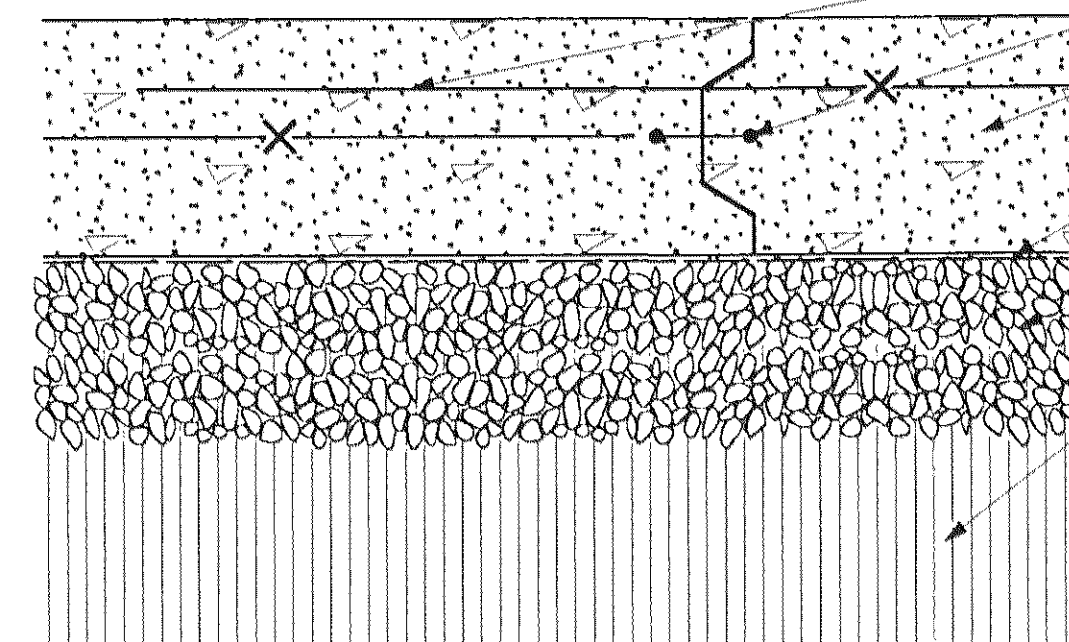


2 DETAIL SECTION - UNDERSLAB WATERPROOFING

SCALE: 3" = 1'-0"

CEMENTITIOUS WATERPROOFING AT WALL

WATERPROOFING CANT PER MANUFACTURER'S RECOMMENDATIONS IN 1" X 1" CHANNEL PREFORMED IN CONCRETE OR CUT INTO BRICK

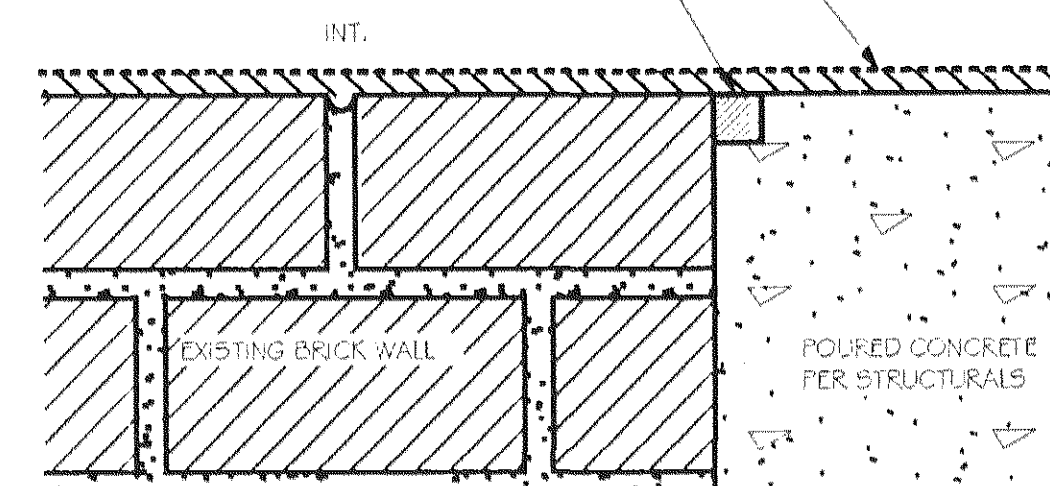

4 DETAIL SECTION - CEMENTITIOUS WATERPROOFING AT CELLAR WALL - TRANSITION BETWEEN NEW/EXISTING WALL

SCALE: 3" = 1'-0"

CEMENTITIOUS WATERPROOFING AT WALL AND SLAB


WATERPROOFING CANT PER MANUFACTURER'S RECOMMENDATIONS IN 1" X 1" PREFORMED CHANNEL

WATERSTOP (TYP.)

NEW REINFORCED POURED CONCRETE SLAB, WALL AND FLE CAP PER STRUCTURALS.

NEW 10 MIL. VAPOR BARRIER OVER COMPACTED AGGREGATE. NOTE: DRAPE OVER TOP OF FOOTINGS (TYP.).

NOTE: CONCRETE KEYING PER STRUCTURALS. CONFIRM CONFIGURATION OF WATERPROOFING CANT AND CHANNEL WITH ARCHITECT AND MANUFACTURER.

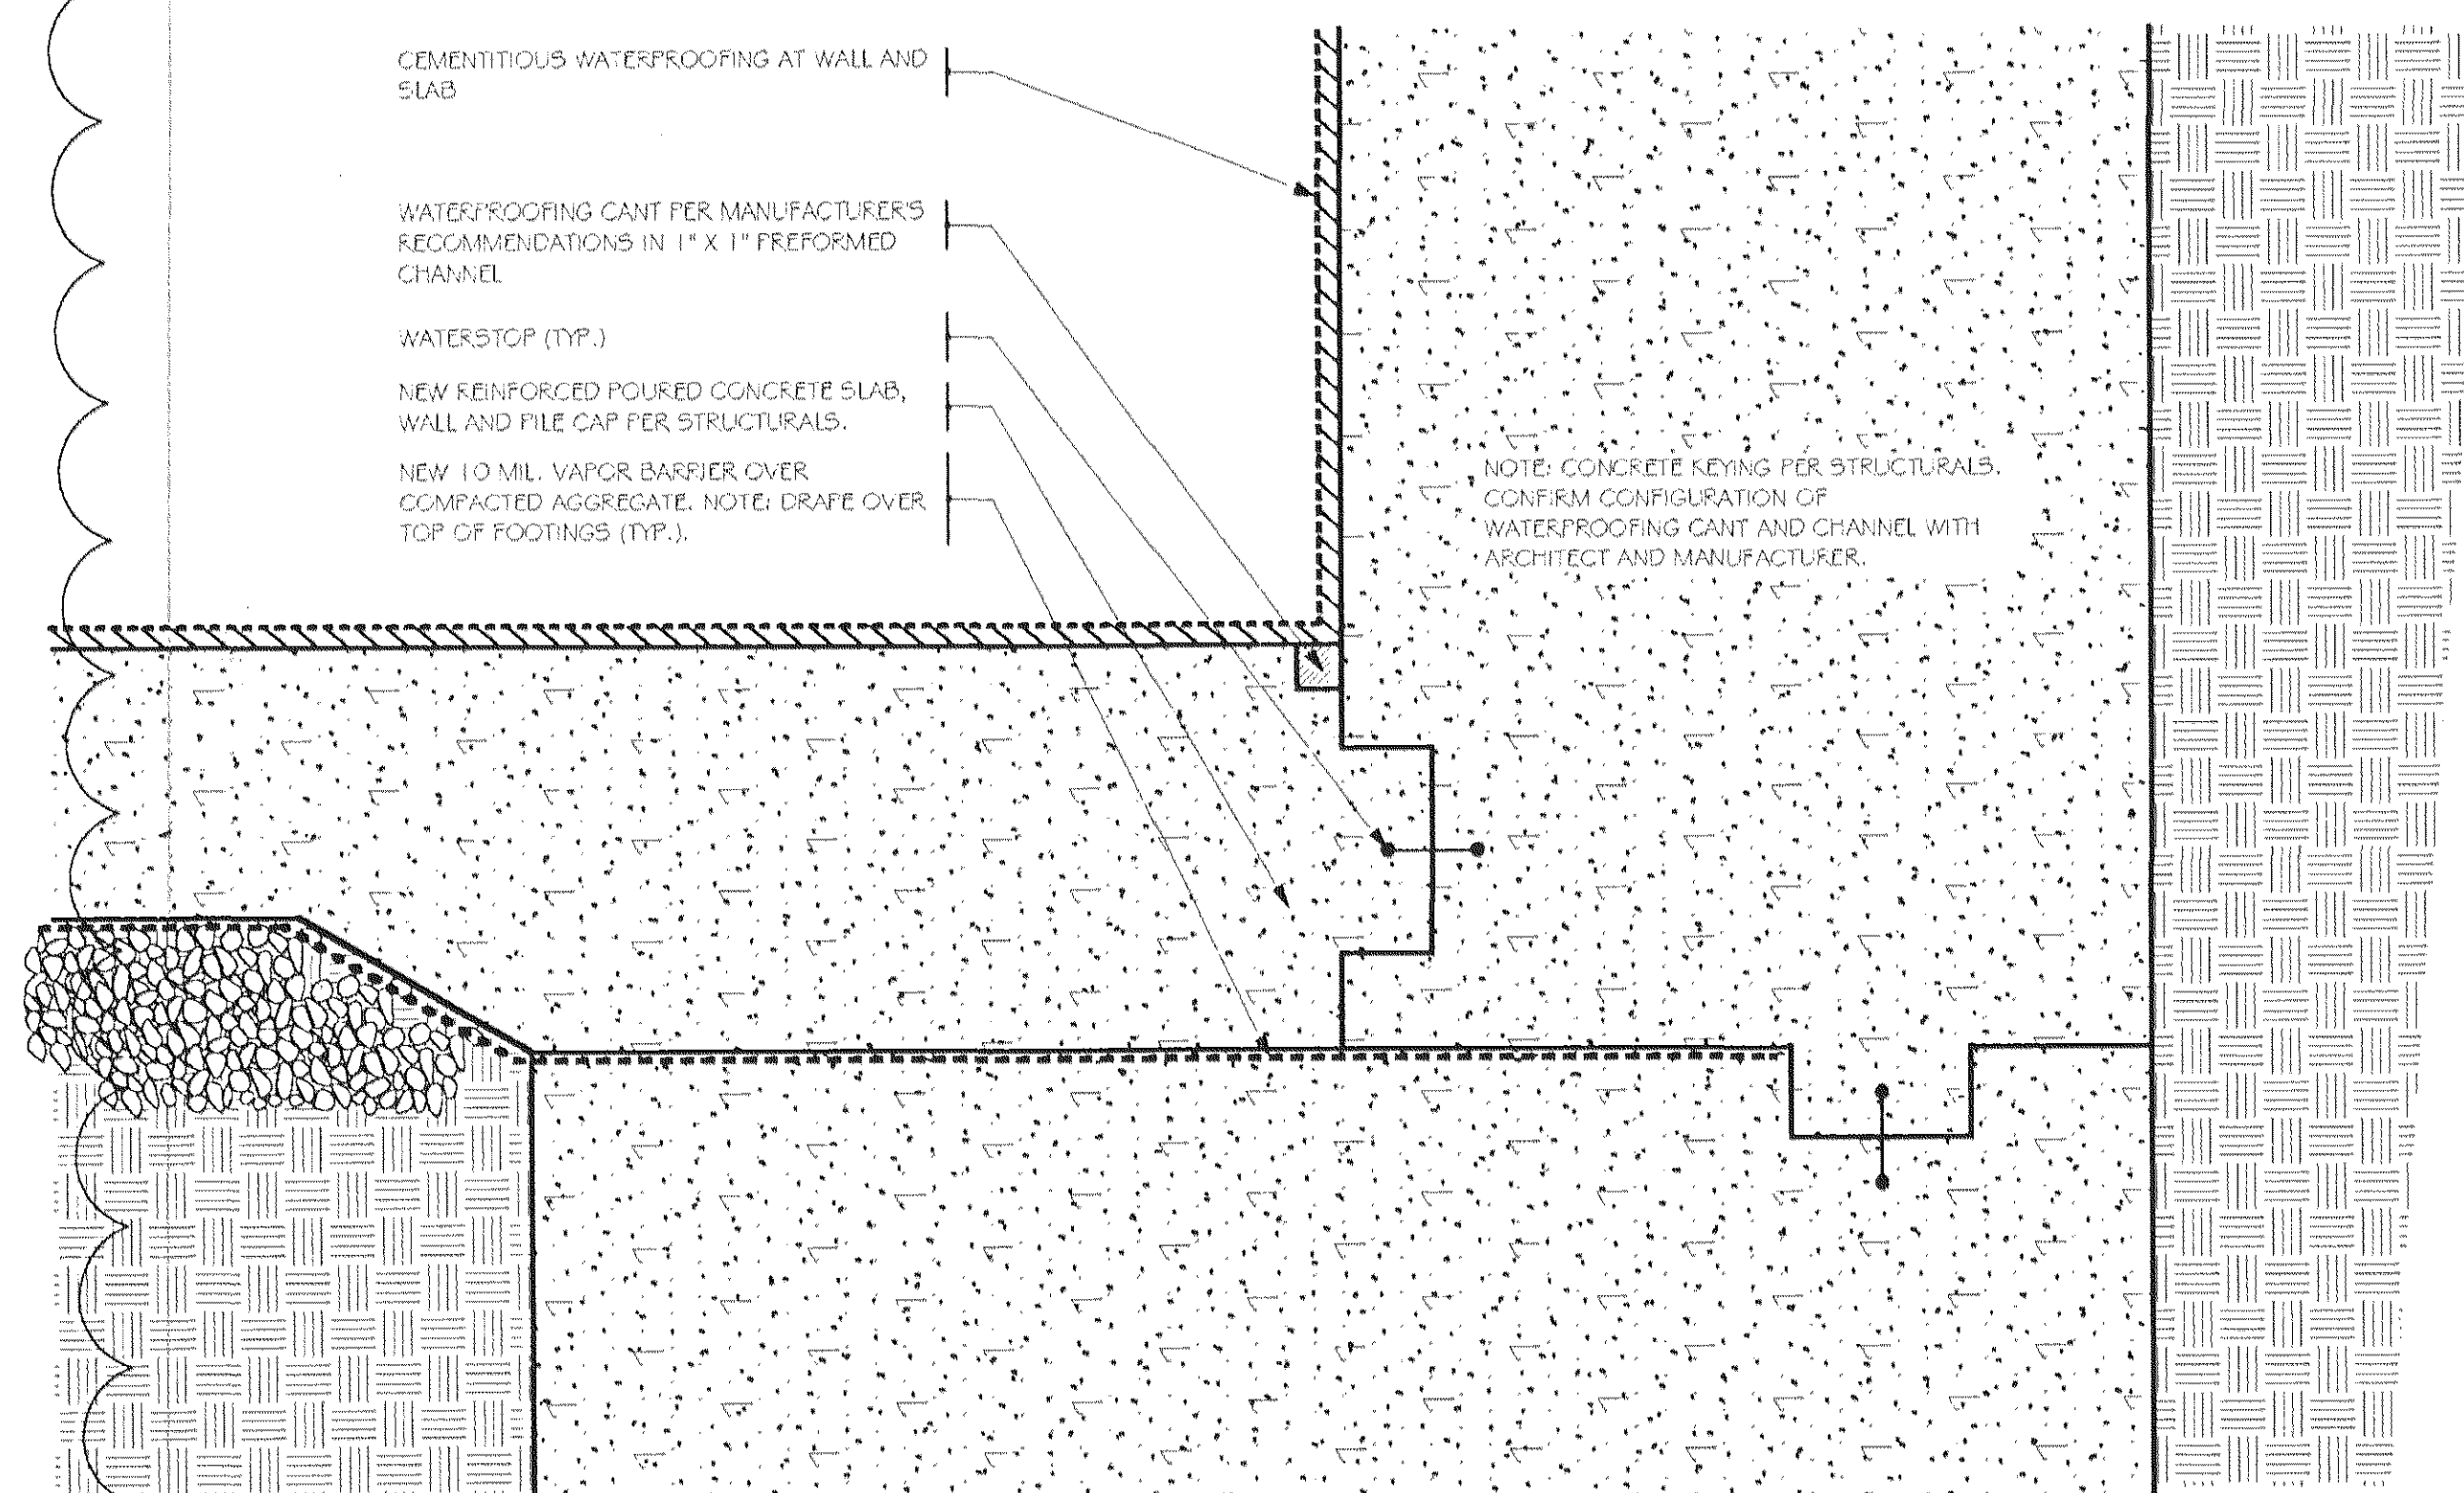


5 DETAIL SECTION - CEMENTITIOUS WATERPROOFING AT CELLAR SLAB/WALL

SCALE: 3" = 1'-0"

EXISTING MASONRY

NEW MASONRY REMOVE EXISTING AS REQUIRED FOR DOVEL AND JOINT INSTALLATION. DUPICATE EXISTING MASONRY AND MORTAR IN SIZE, COURSE & TEXTURE.

NOTE: JOINT DETAIL BELOW PARAPET LEVEL SIMILAR.

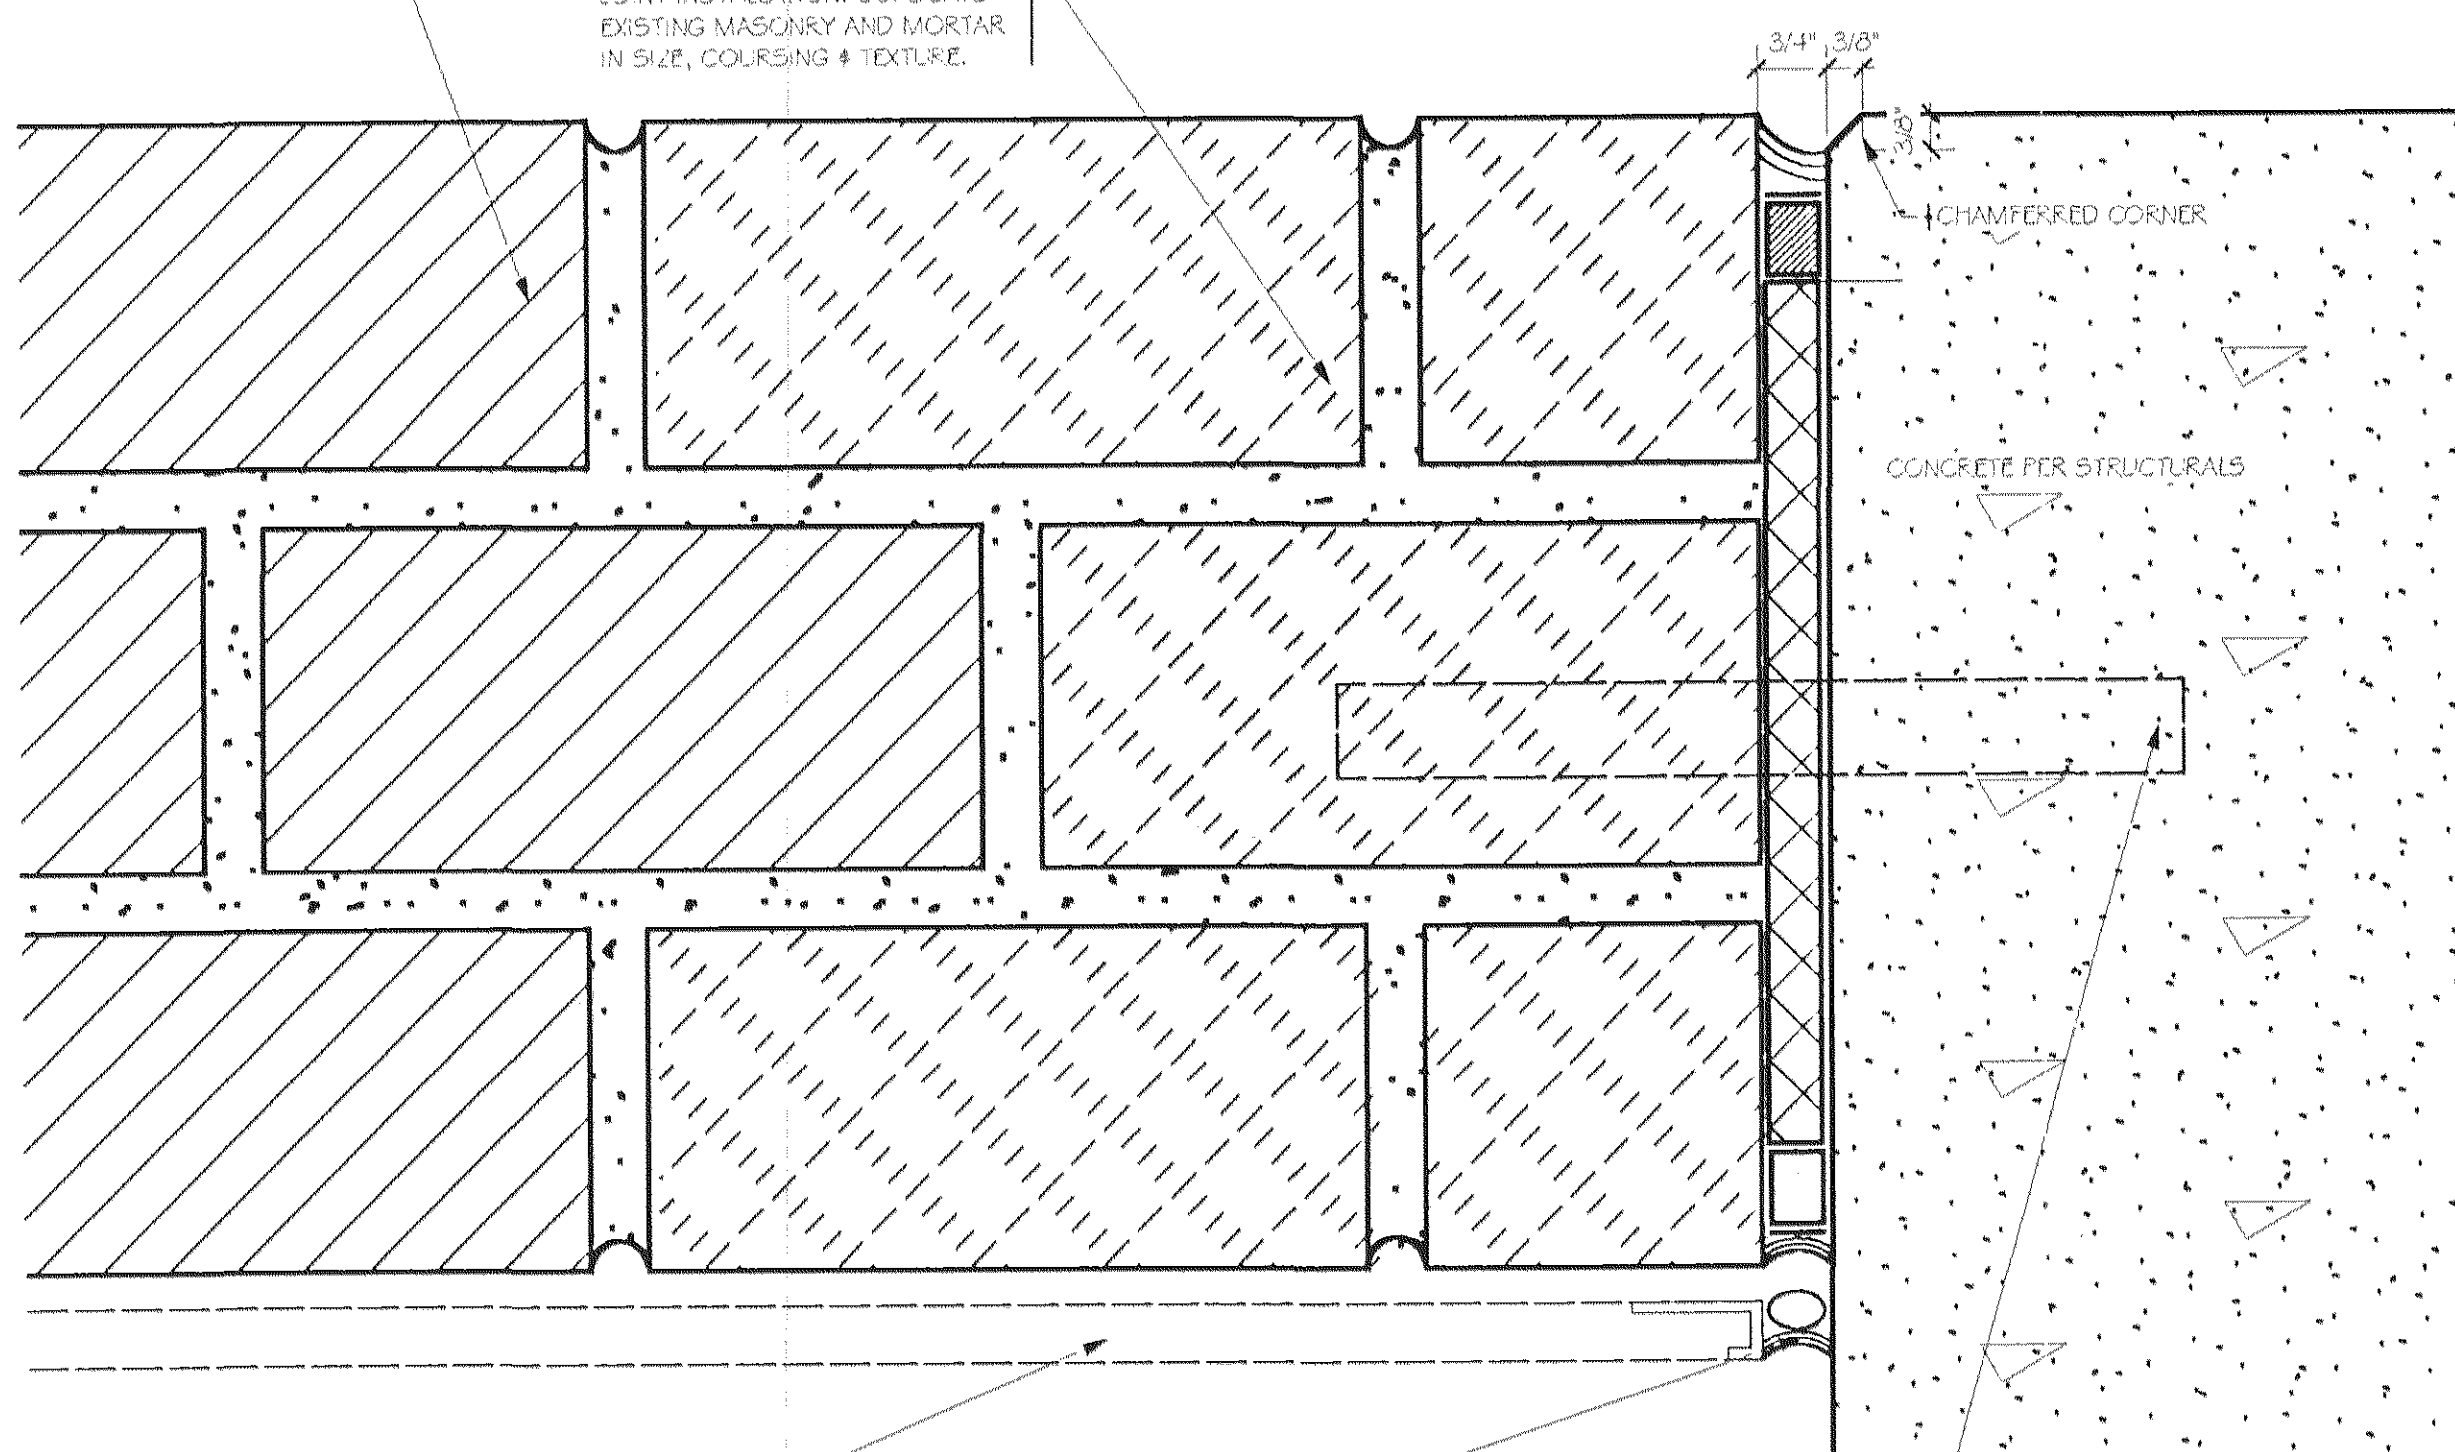

FLURRED STUCCO PER DETAIL 2 SHEET A 504 AND DETAIL 2 SHEET A 504. J-BEAD TERMINATION AT EDGES AND EXPANSION JOINTS.

BACKER ROD AND SEALANT

DOVELS, EPOXY EMBEDMENT, SIZE AND SPACING PER STRUCTURALS.

3 DETAIL - PLAN SECTION THROUGH JOINT AT PARAPET AND CONCRETE

SCALE: HALF FULL SIZE

Copyright 2005 Brian E. Boyle, AIA
All Rights Reserved
These drawings, specifications, designs, etc. are the property of Brian E. Boyle, AIA. They shall not be used, copied, or reproduced in any form without the prior written consent of Brian E. Boyle, AIA.

Brian E. Boyle A.I.A.

75 Spring Street 6th Flr
New York, NY 10002
212.334.7402
Fax 212.334.6112

3	Construction Set Revisions as Noted	01.26.07
2	Construction Set Revisions as Noted	11.30.06
1	Construction Plans and Elevations	10.30.06

No.	Revision/Issue	Date
DEUCE CONDOMINIUM 534 WEST 42ND STREET New York NY 10036		
DETAILS MASONRY W/P		
Scale	AS SHOWN	Sheet No.
Date	11.30.06	A504
Drawn By	R.R.	