



Brian E. Boyle A.I.A.
 75 Spring Street 6th Flr
 New York, NY 10002
 212.334.7402
 Fax 212.334.6112

General Notes

NOTE:

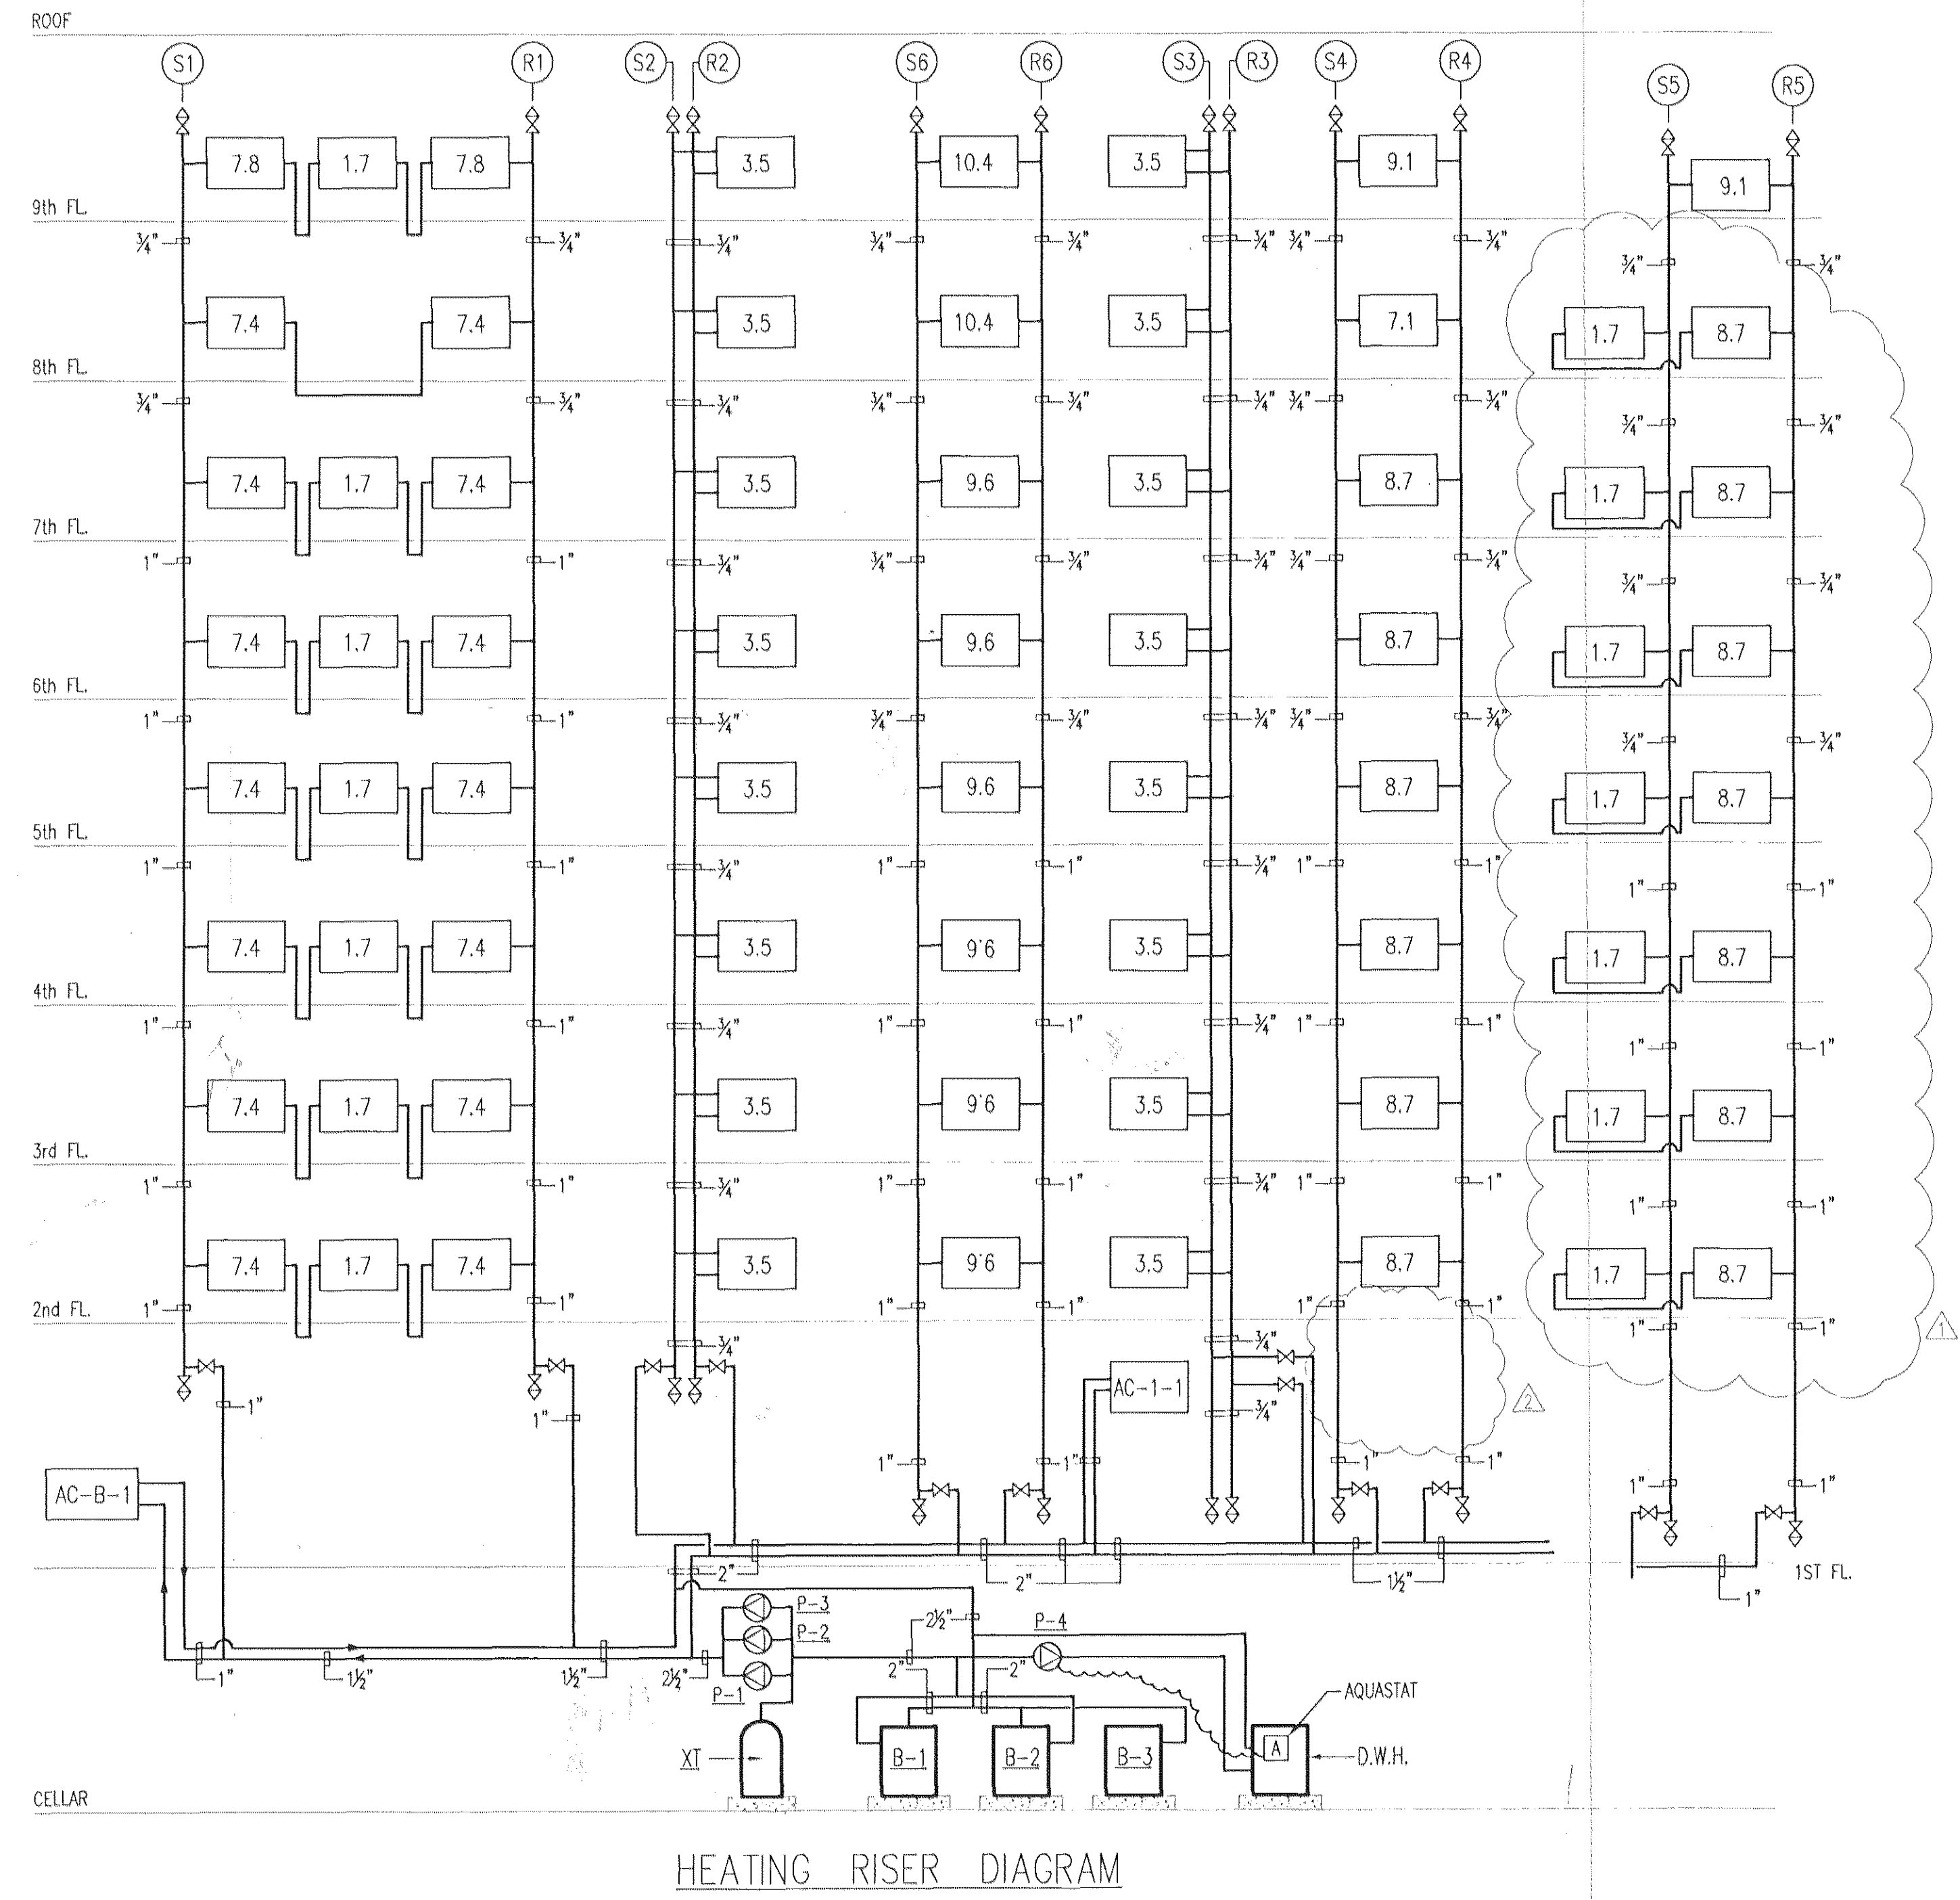

HEATING RISER DIAGRAM

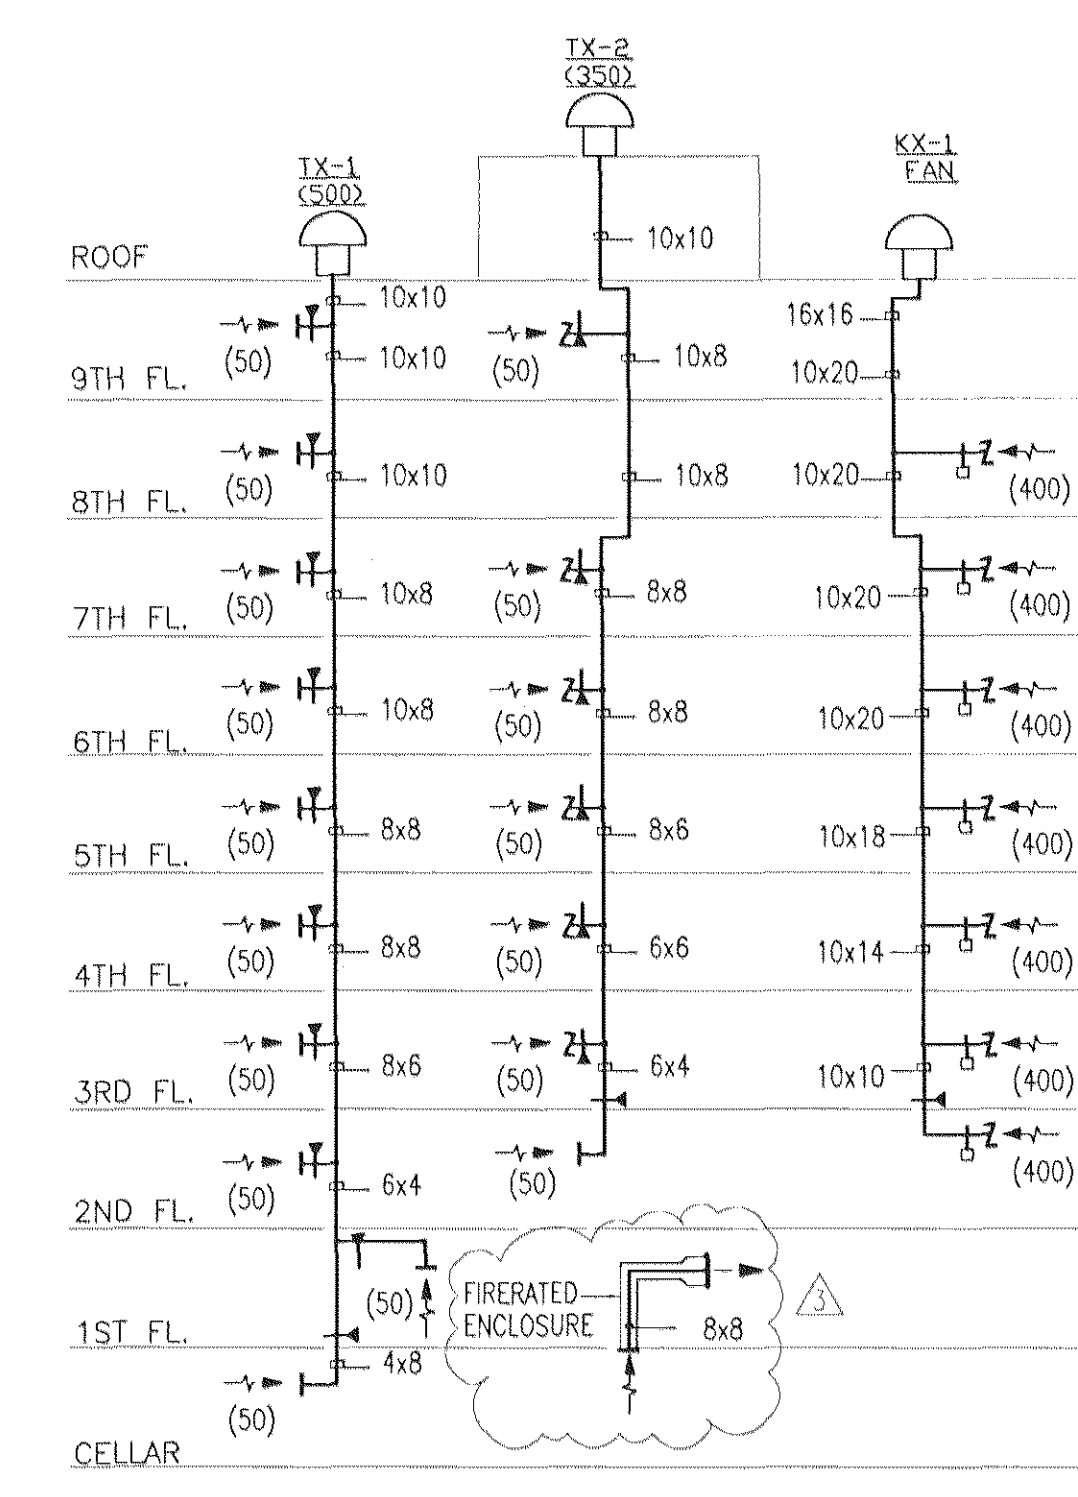

AIR RISER DIAGRAM
 N.T.S.

NOTE
 THIS PLAN IS APPROVED ONLY FOR WORK INDICATED ON THE
 APPLICATION SPECIFICATION SHEET. ALL OTHER MATTERS SHOWN
 ARE NOT TO BE RELIED UPON, OR TO BE CONSIDERED AS BEING
 EITHER APPROVED OR IN ACCORDANCE WITH APPLICABLE CODES.

MAR
M. A. RUBIANO, P.C.
 CONSULTING ENGINEERS
 45 JOHN STREET, SUITE 903
 N.Y., N.Y. 10038 (212) 732-7842

3	DUCT ENCL.	06.26.07
2	DELETE AC 1-2	06.25.07
1	GENERAL REVISION	10.18.06
	BID SET	10.18.06
	ISSUED	03.20.06

No.	Revision/Issue	Date
The Deuce 534 West 42nd Street New York, NY 10036 HVAC RISERS		
Scale	N/A	Sheet No.
Date	10-10-2006	M-106
Drawn By	REM	