



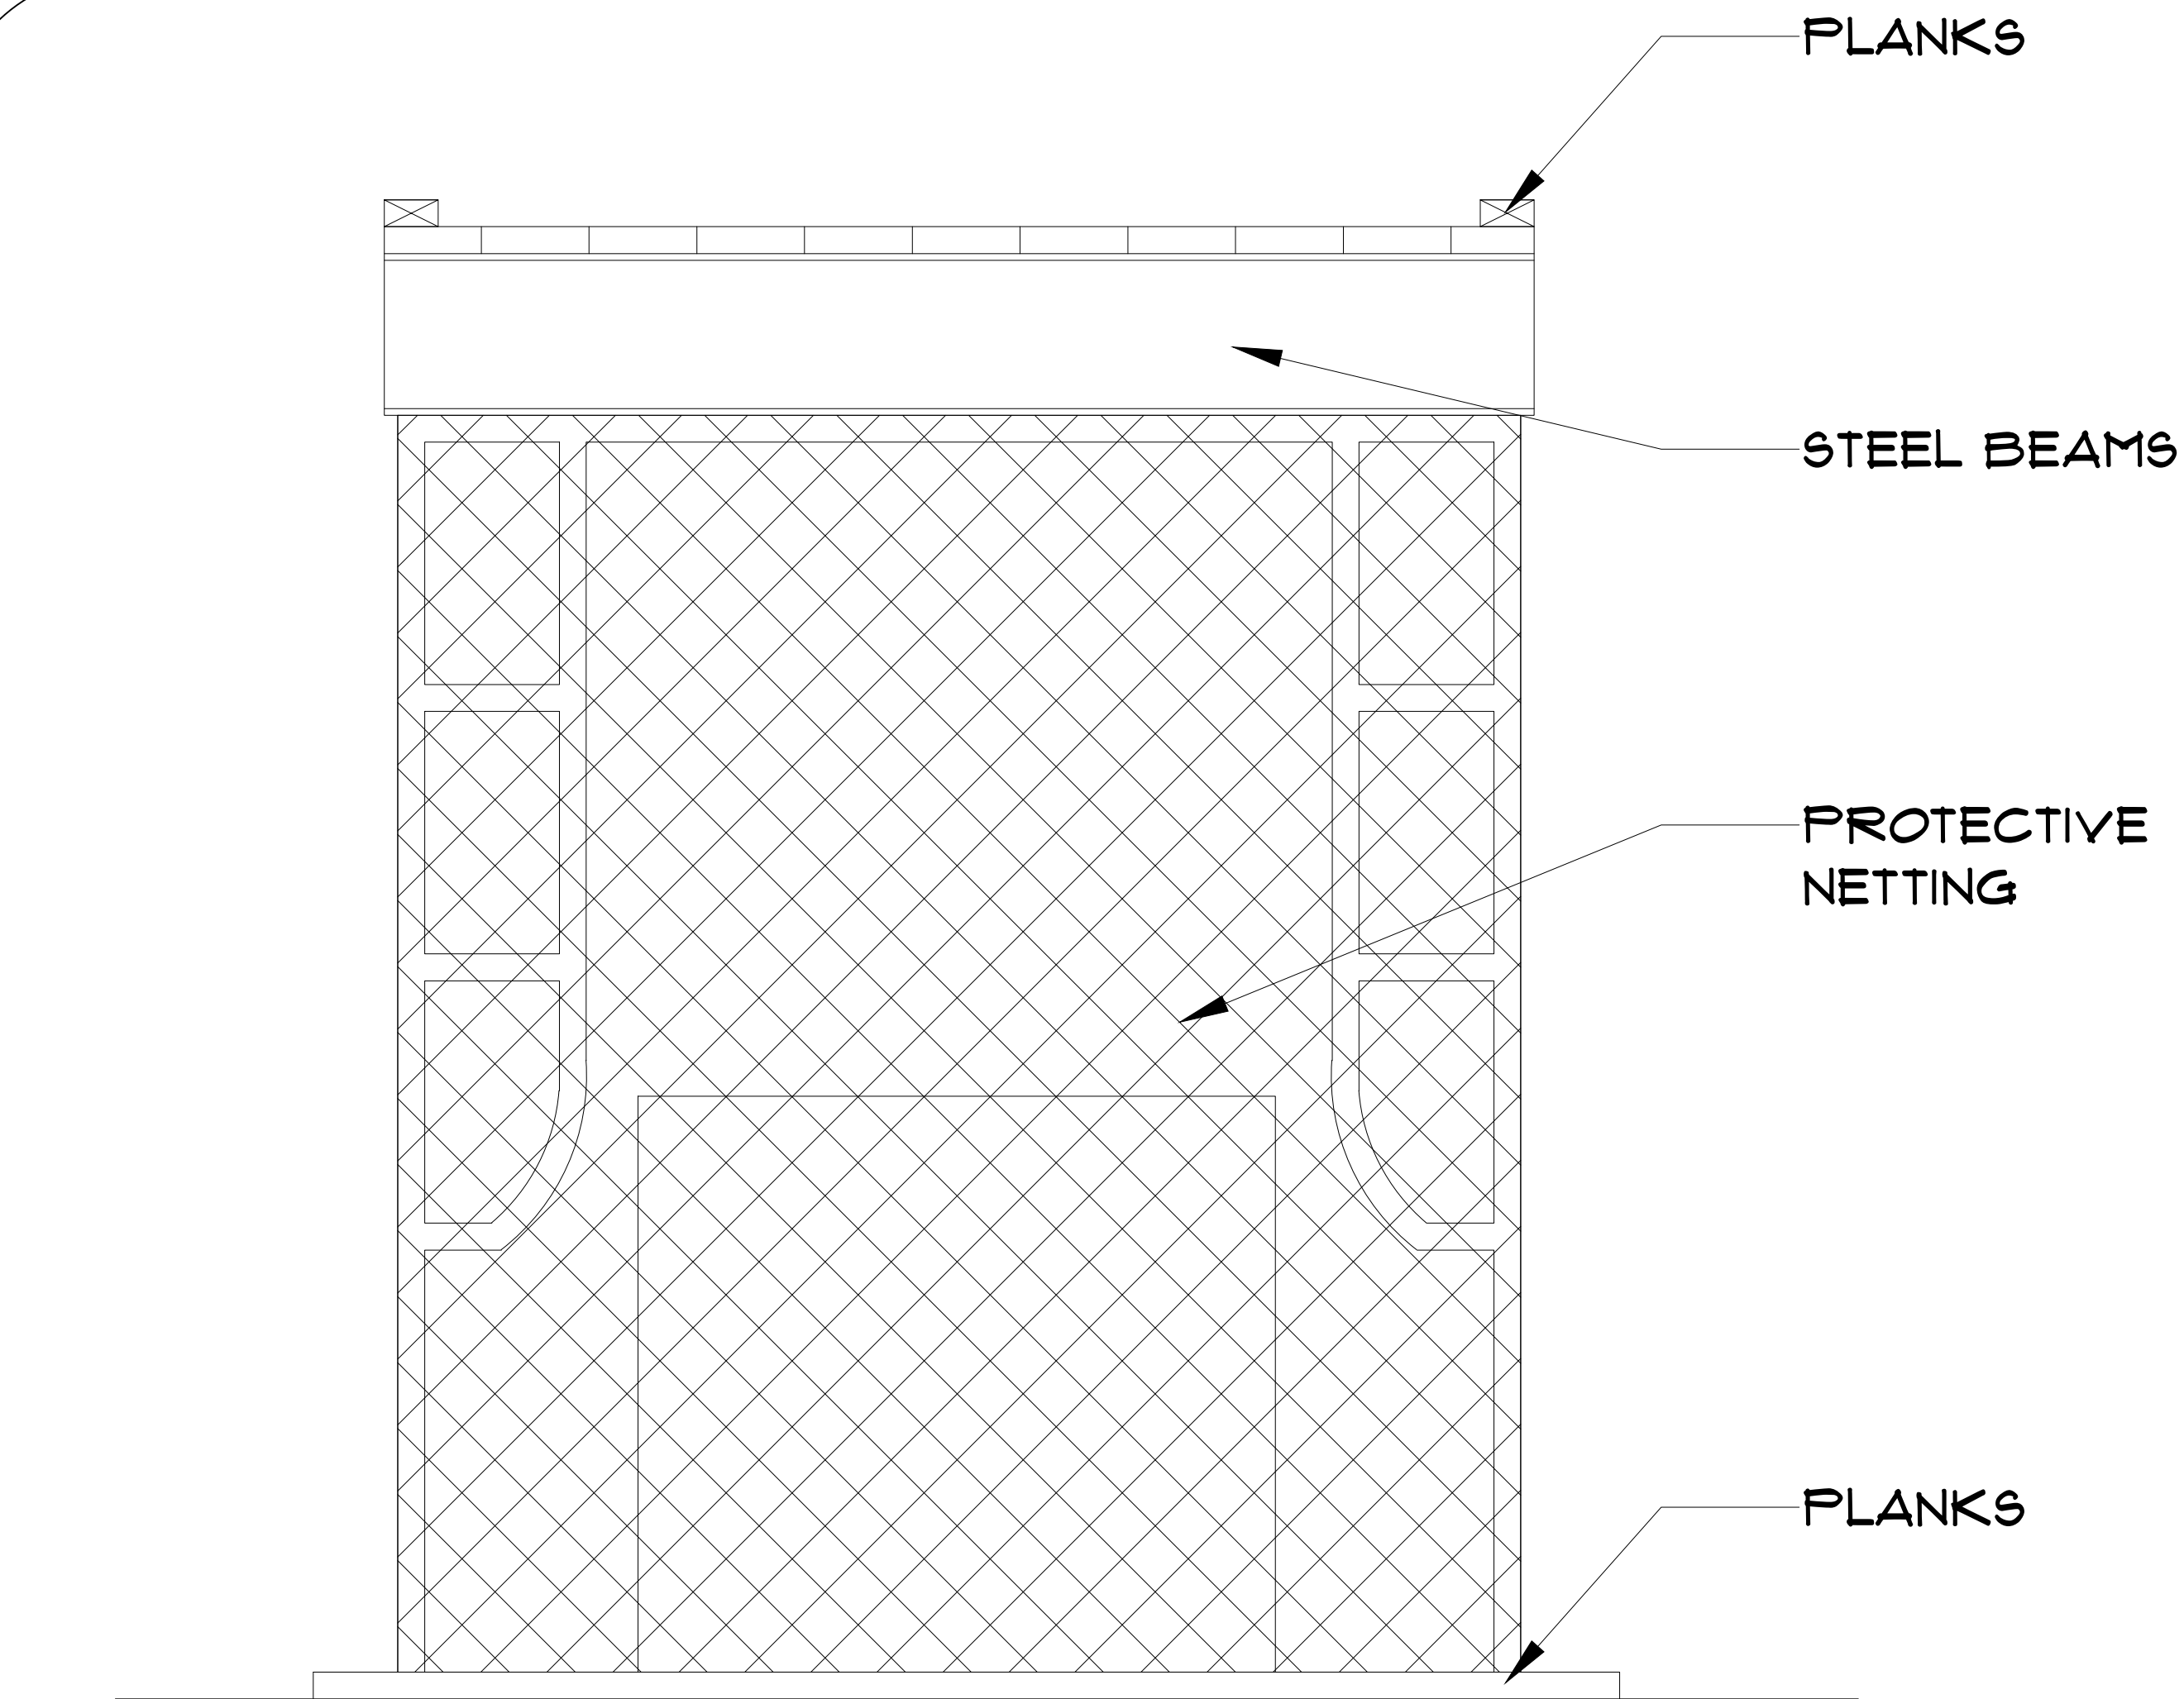

1 TYPICAL MECHANICAL EQUIPMENT DETAIL

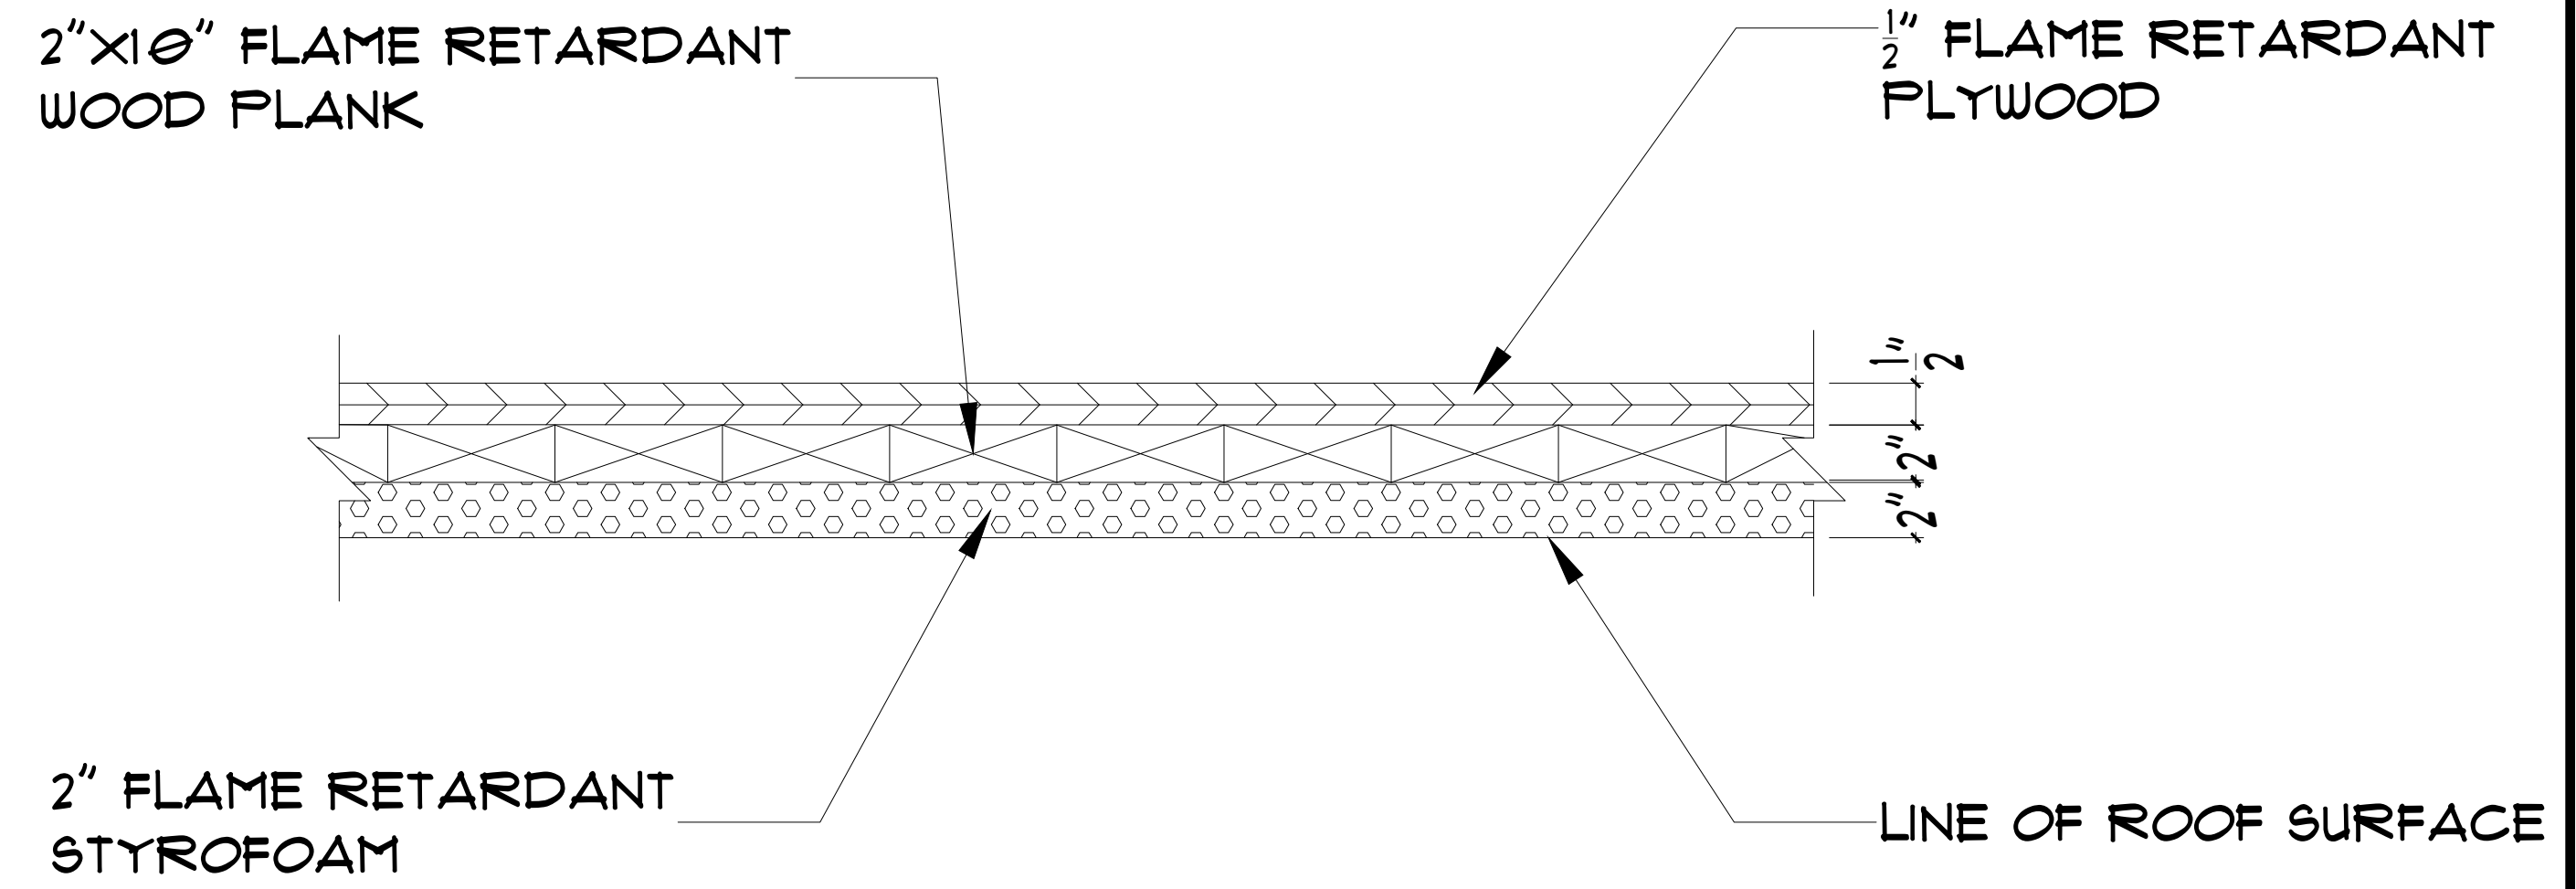

NOTES: ADDITIONAL SANDBAGS WILL BE PROVIDED IF REQUIRED

2 TYPICAL ROOF PROTECTION DETAIL

No.	Revision/Issue	Date

Firm Name and Address

KNS BUILDING RESTORATION
63-01 15TH STREET
MIDDLE VILLAGE, NY 11379
PHONE: (718) 366-0015
FAX: (718) 956-1998

Project Name and Address

534 W 42ND STREET
NEW YORK

Project	PROTECTION DETAILS	Sheet	DTL-1
Date	12-13-2023		
Scale	N.T.S		