



EXISTING BRICK WALL

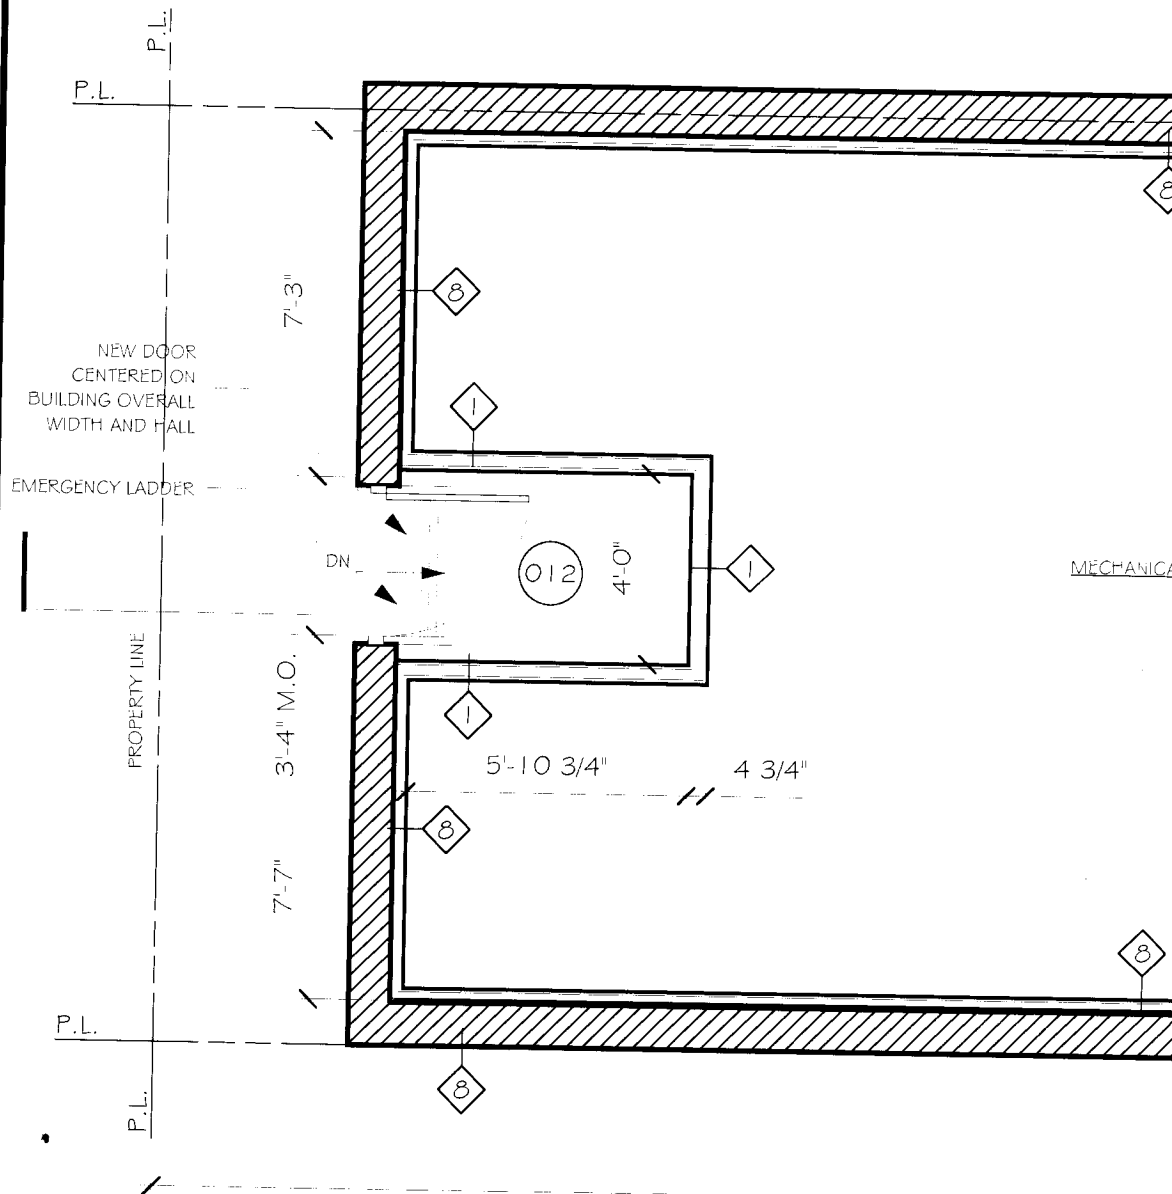

PLAN - FIRST FLOOR

1

PLAN - FIRST FLOOR

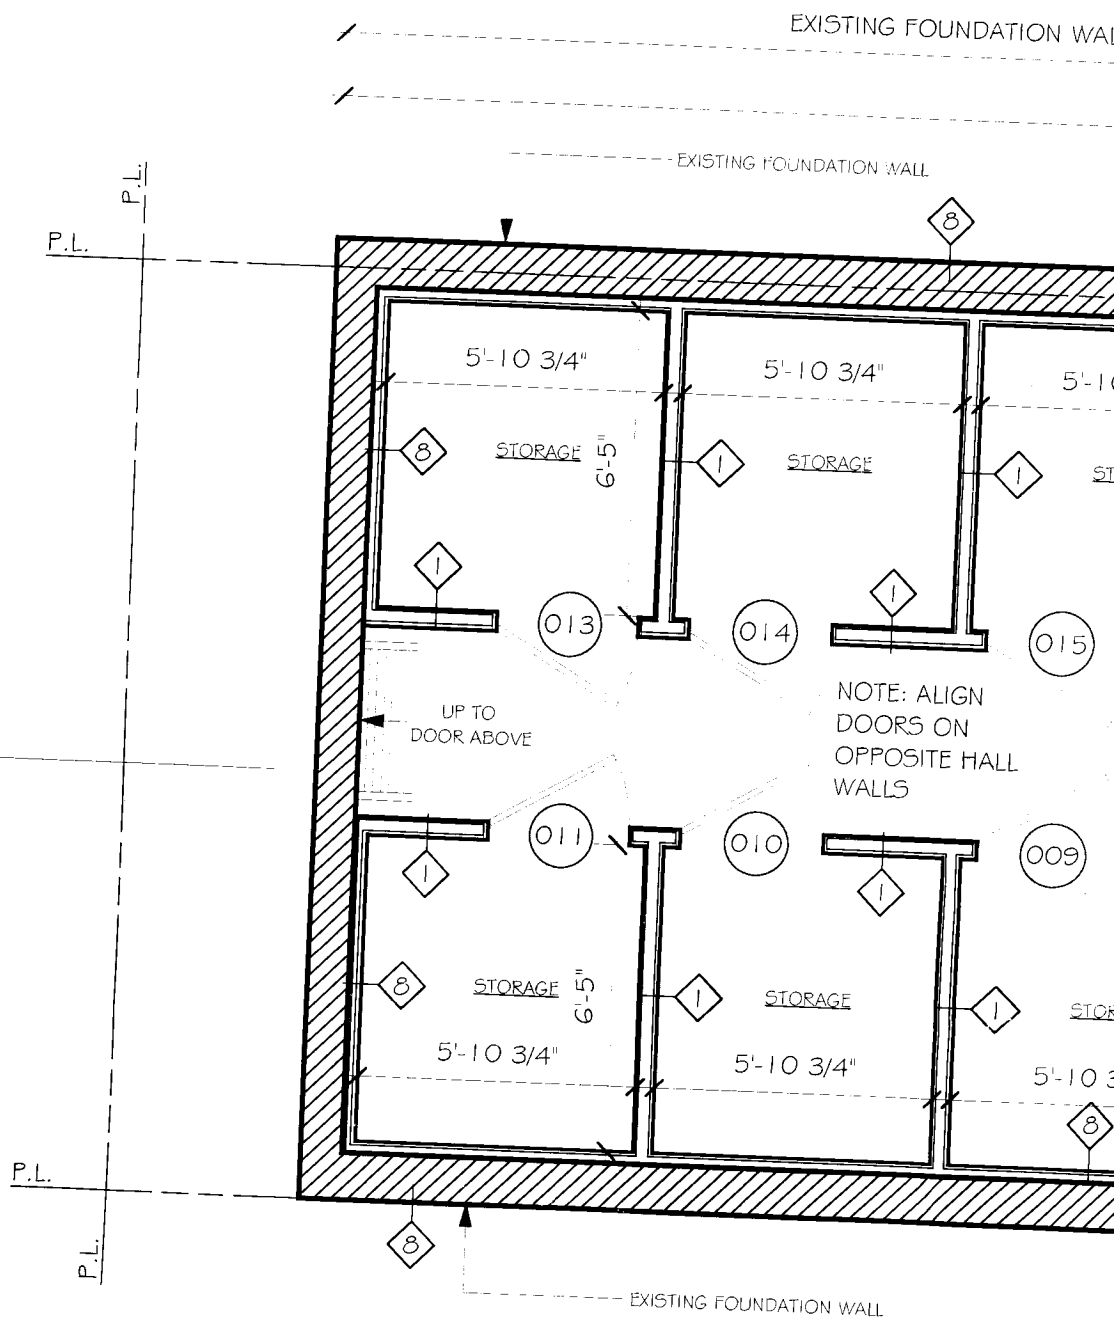

2


PLAN - CELLAR

4'-0" 12'-0 3/8" 8'-1 1/2" 1

CONCRETE EDGE CONCRETE OPENING C.M.U. EXTERIOR INFILL CONC. OPG C.L. CONCRETE OPENING CONCRETE OPENING C.M.U.

NEW POURED CORE WALL

MECHANICAL CHASE

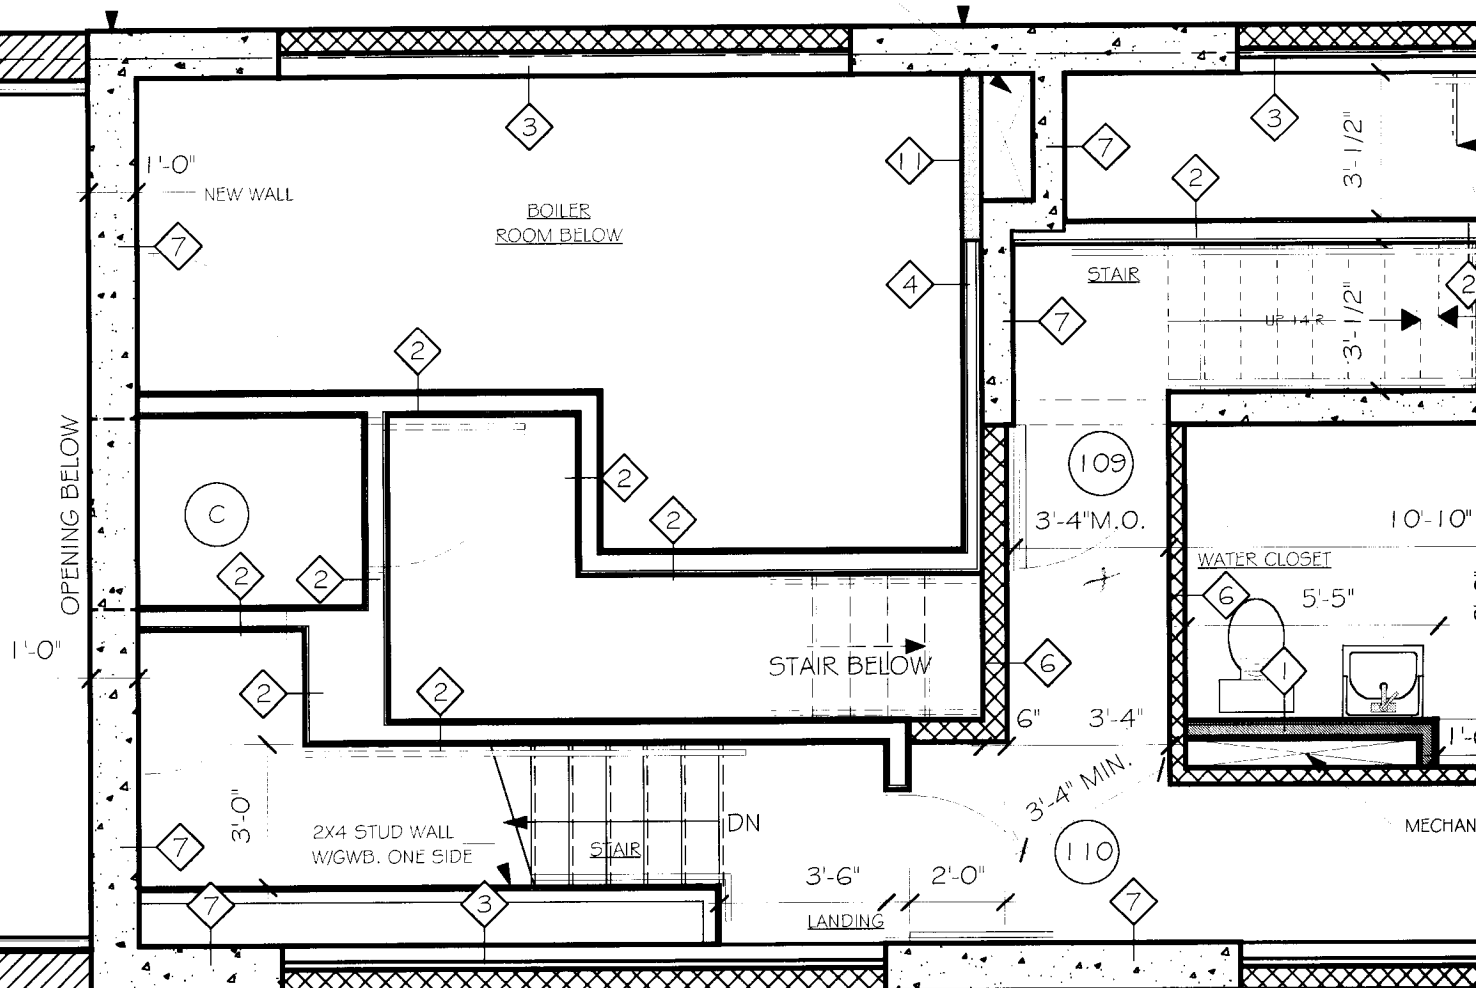

98'-8 3/8"

NEW FOUNDATION WALL

CONFIRM

ALIGN NEW FOUNDATION
W/ EXISTING

7'-7 1/4" V.I.F.

1'-1 1/4"

9'-8 3/4"

MECHANICAL CHASE

ALIGN NEW FOUNDATION
W/ EXISTING

BOILER
ROOM

PITCH TO
FLOOR DRAIN

DEAD SPACE

STAIR

UP 16 R

UP

3'-4" M.O.

11'-10"

ALIGN

ALIGN

4'-0"

3'-0" MIN.

UP 4 R

3'-6"

10'-9 1/2"

CAST CONC. POST.
REFER TO
STRUCTURALS.

SLOP
SINK

REFUSE
ROOM

3'-6"

9'-1"

ALIGN NEW FOUNDATION
W/ EXISTING

12'-7"

98'-8 3/8"

4"

RAGE

1

017

018

007

004

RAGE

4"

8

8'-1 1/2"

12'-0 3/8"

15'-5 3/8"

CONCRETE
OPENING

CONCRETE
OPENING

C.M.U. EXTERIOR INFILL

CONC. OPG
C.L.

CONCRETE
OPENING

NOTE: SEE SHEET A401 FOR FURTHER ELEVATION DIMENSIONS AND REQUIREMENTS. COORDINATE WITH ELEVATOR CONSULTANT AND MANUFACTURER FOR REQUIREMENTS AND SHOP DRAWINGS.

NEW CONSTRUCTION


22'-0"

20'-2 3/4"

9'-8"
POURED CONC. ELEVATOR C


SMOKE DETECTOR TO ACTIVATE
VENTILATION AT ROOF

EGRESS STAIRS

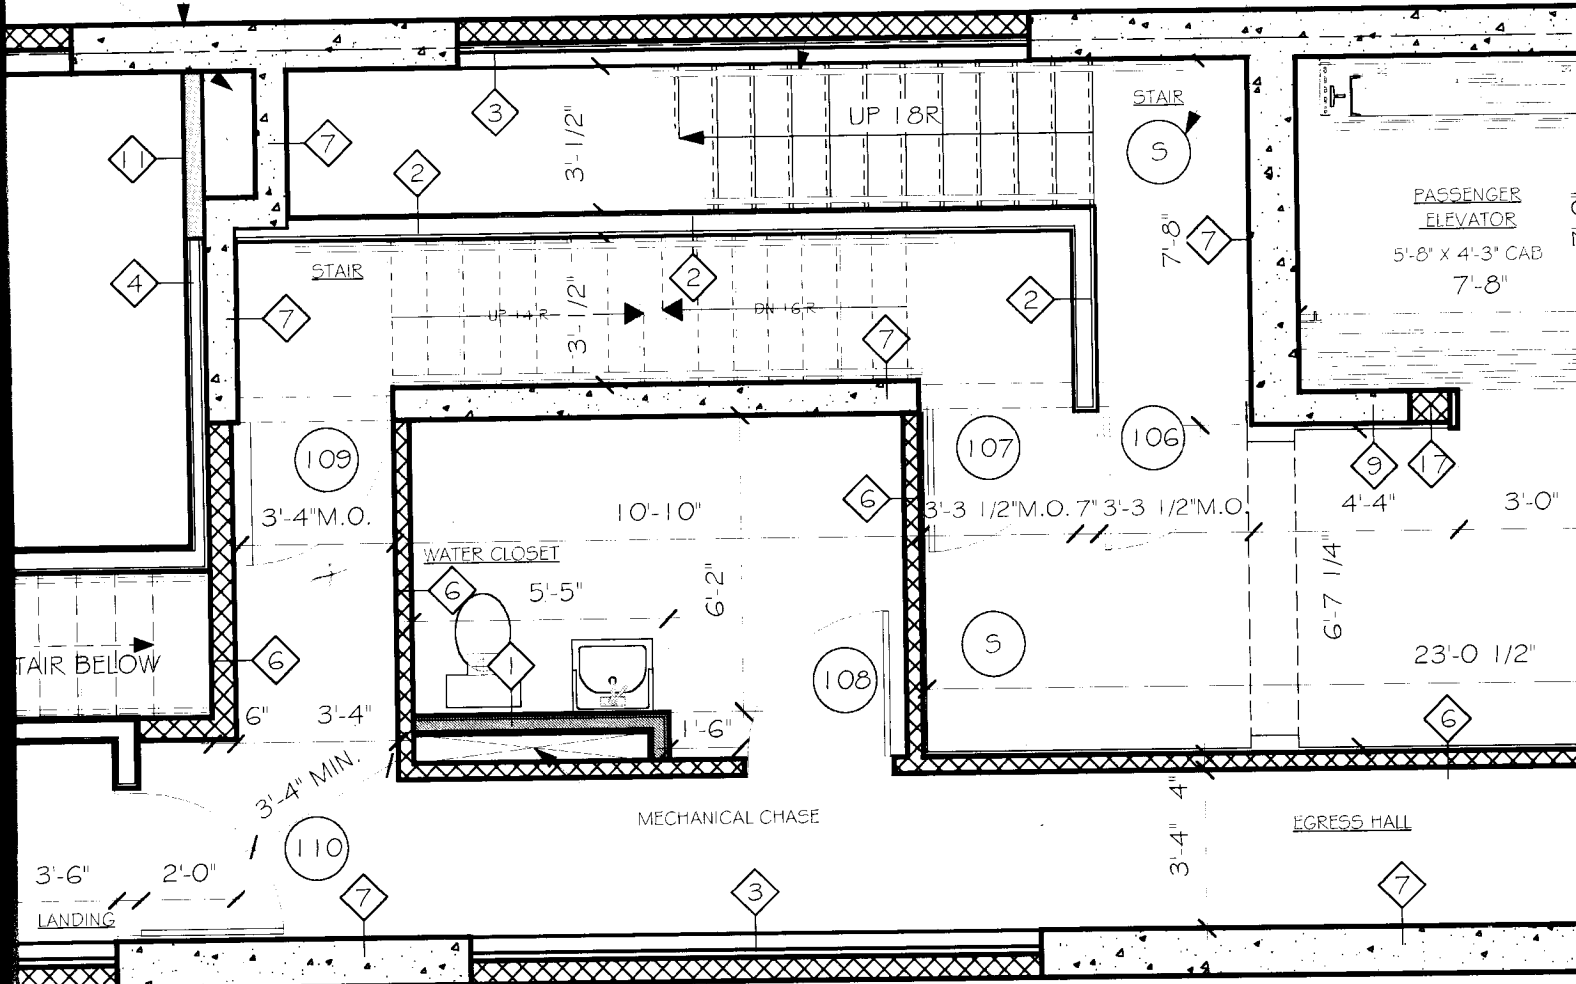

98'-8 3/8"

NOTE: SEE SHEET A401 FOR FURTHER
DIMENSIONS AND REQUIREMENTS. CO
ELEVATOR CONSULTANT AND MANUF
REQUIREMENTS AND SHOP DRAWINGS

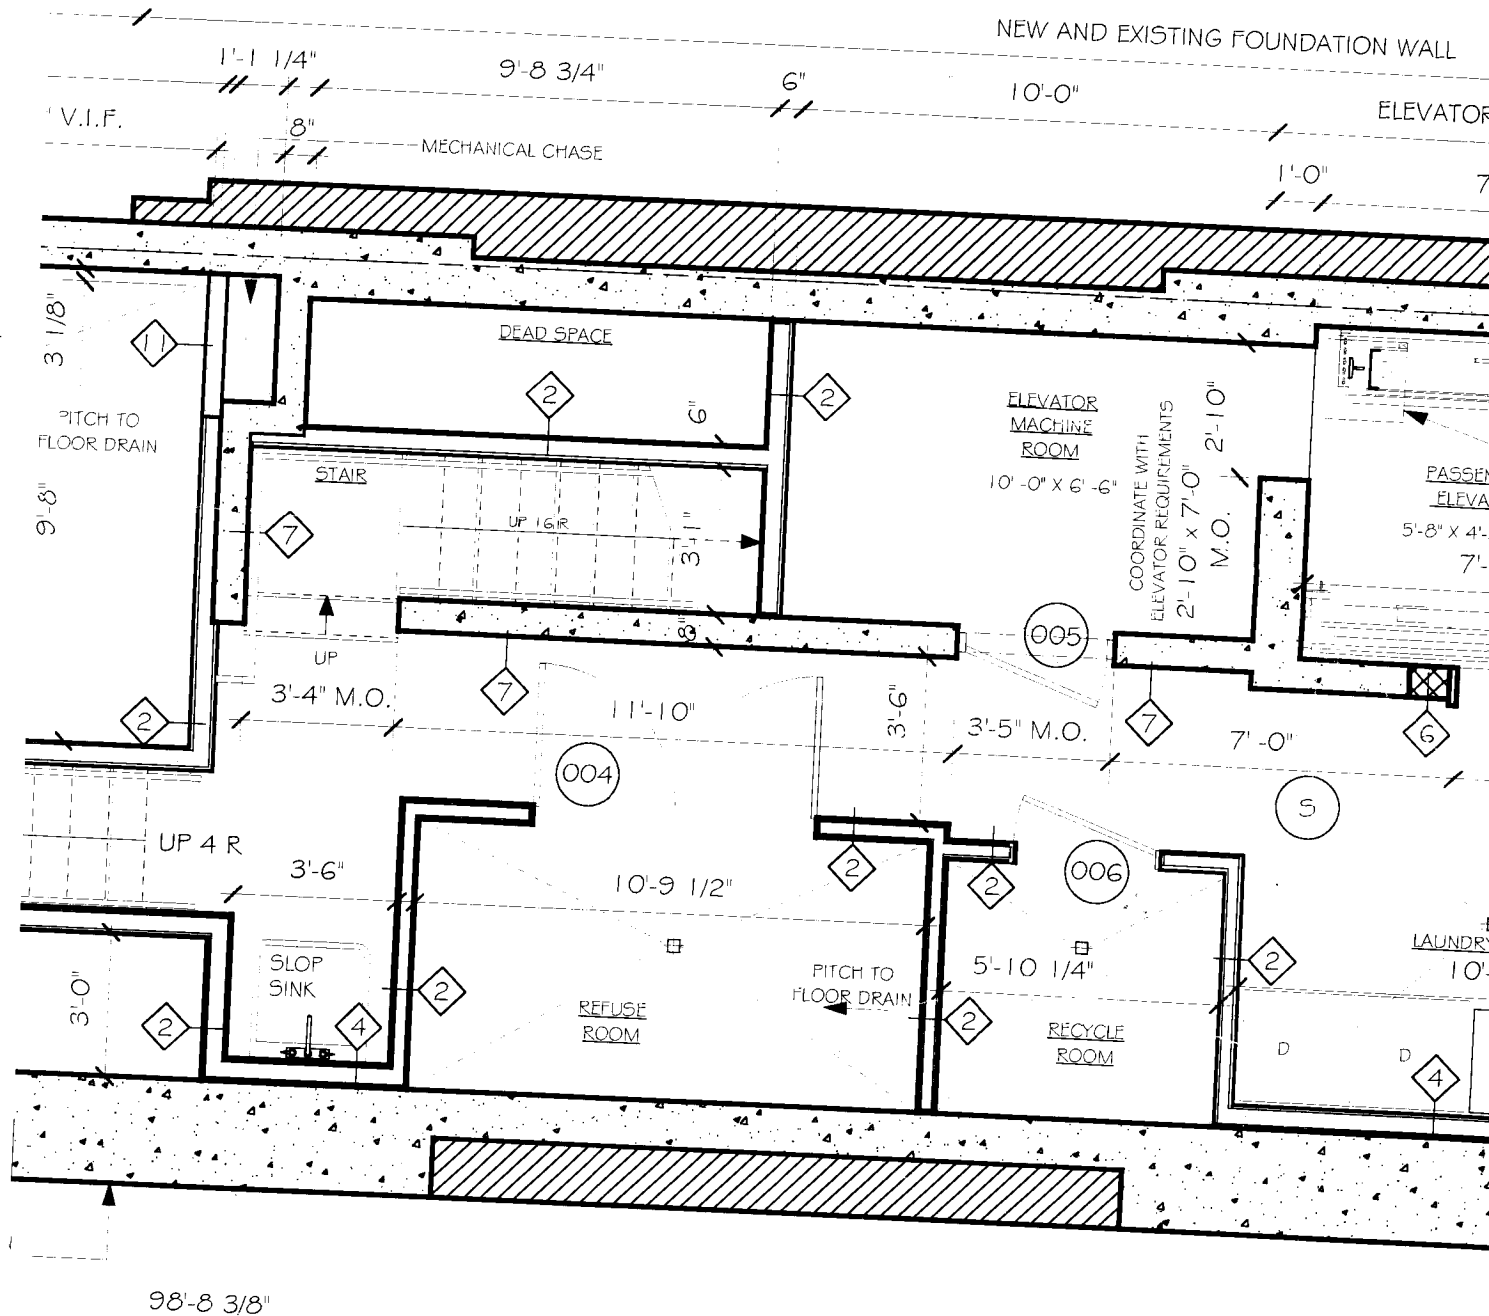


SCALE: 1/4" = 1'-0"

NOTE: NEW FOUNDATION WALL
REFER TO STRUCTURALS

NEW FOUNDATION WALL

18'-3"

REQ.

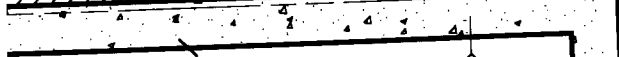

P.L.

NEW RAISED CONC. SLAB FLOOR
W/ DRAINAGE BENEATH TO SUMP PIT

6

ELECTRIC
ROOM

5'-0"

PIT FOR SUMP PUMP TO
STORM DRAIN

2



NEW FOUNDATION WALL

5'-4 1/4"

GASWATER/METER
ROOM

PITCH TO
FLOOR DRAIN

7'-3"



PIT TO
FLOOR DRAIN

FIRE PUMP
ROOM

5'-1/2"

19'-6 7/8" PER SURVEY

P.L.

ORIGIN
EL. 15.63'

SCALE: 1/4" = 1'-0"

6

5



4

3

2

1

No.

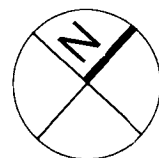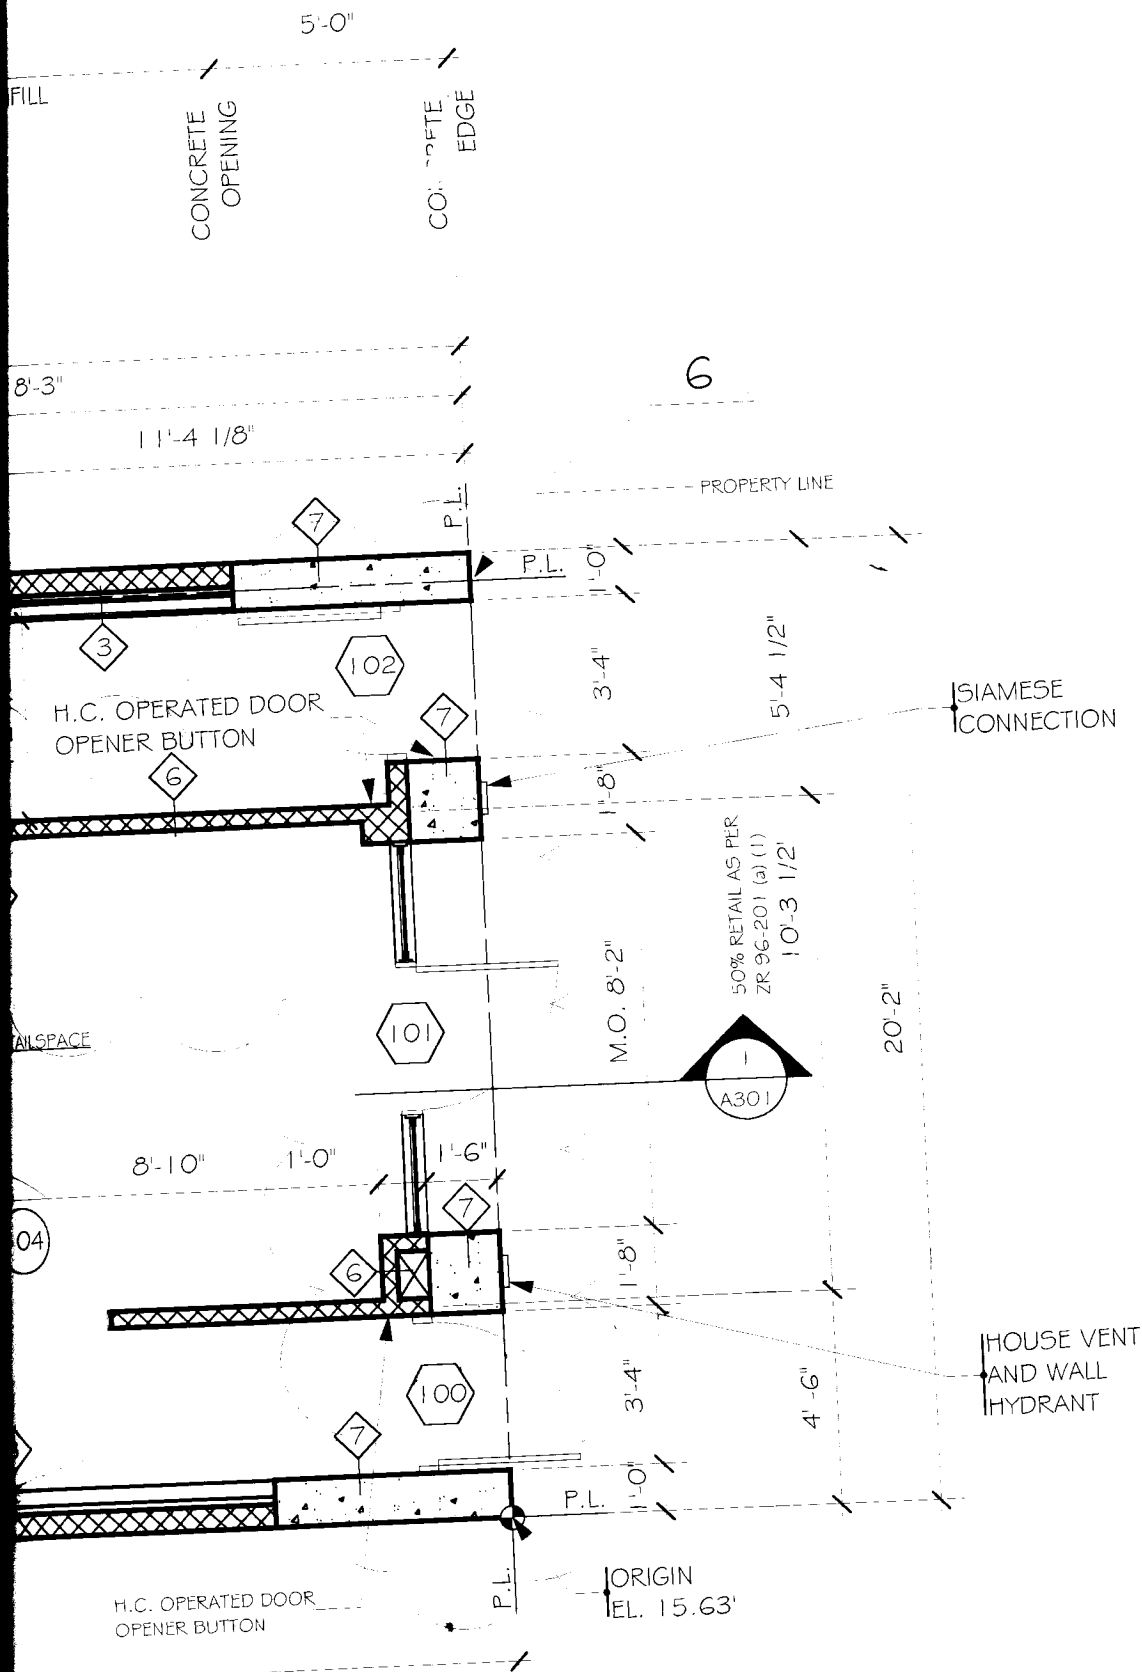

© Copy
All R
Plan
here
prop
cop
pers
wri

Bria

75 Spring Street 6th Flr
New York, NY 10002
212.334.7402
Fax 212.334.6112