


Brian E. Boyle A.I.A.

75 Spring Street 6th Flr
 New York, NY 10002
 212.334.7402
 Fax 212.334.6112

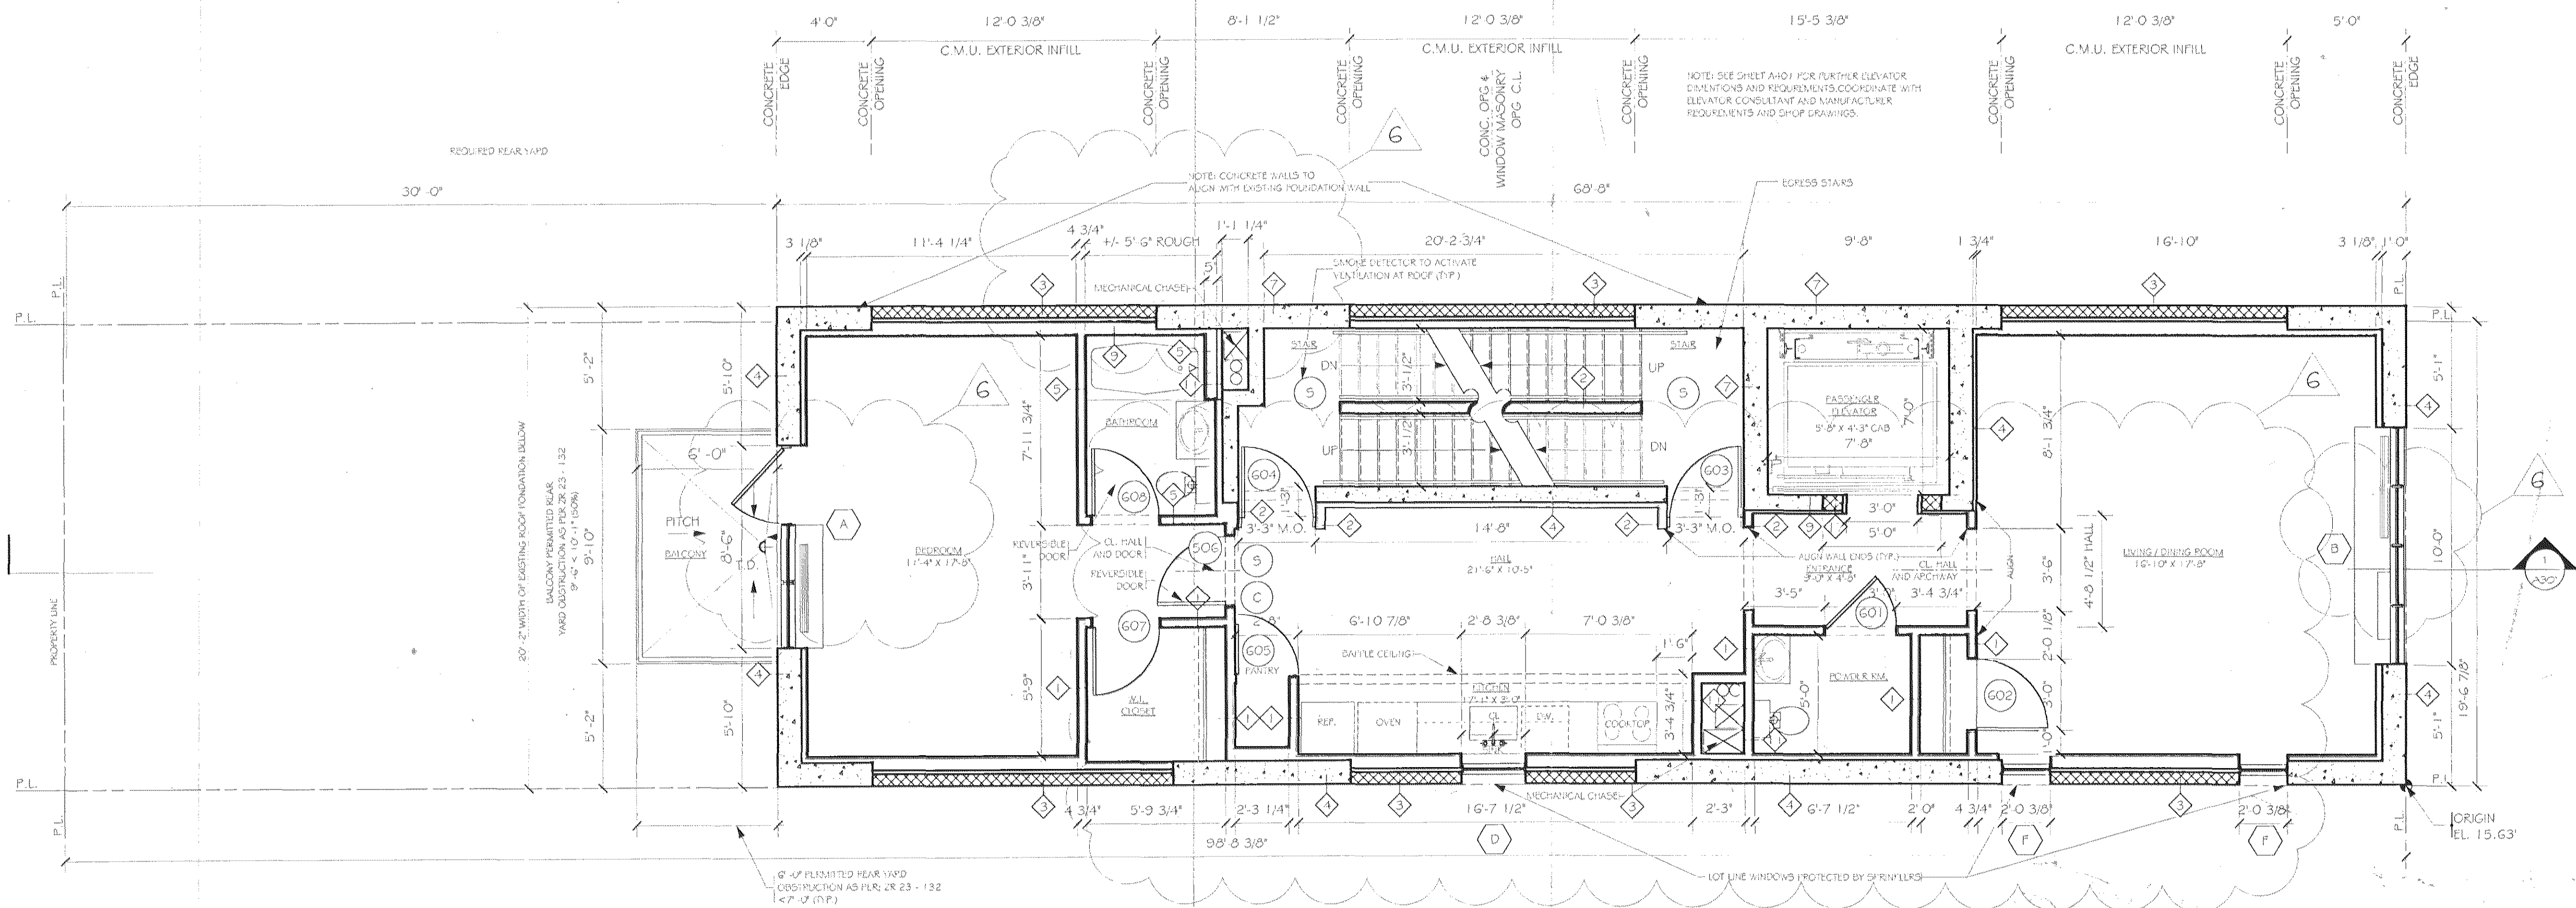

6	Construction Set	01.28.08
5	Revisions as Noted	
4	Column Location	07.13.07
3	Revisions as Noted	
2	Construction Set	03.01.07
1	Revisions as Noted	
0	Construction Set	01.26.07
	Revisions as Noted	
	Construction Set	11.30.06
	Revisions as Noted	
	Construction Plans and Elevations	10.30.06

No.	Revision/Issue	Date
DEUCE CONDOMINIUM 534 WEST 42ND STREET New York NY 10036 PROPOSED PLANS SIXTH AND SEVENTH FLOORS		
Scale	AS SHOWN	Sheet No.
Date	11.30.06	A102
Drawn by	R.R.	