


Brian E. Boyle A.I.A.

75 Spring Street 6th Flr
New York, NY 10002
212.334.7402
Fax 212.334.6112

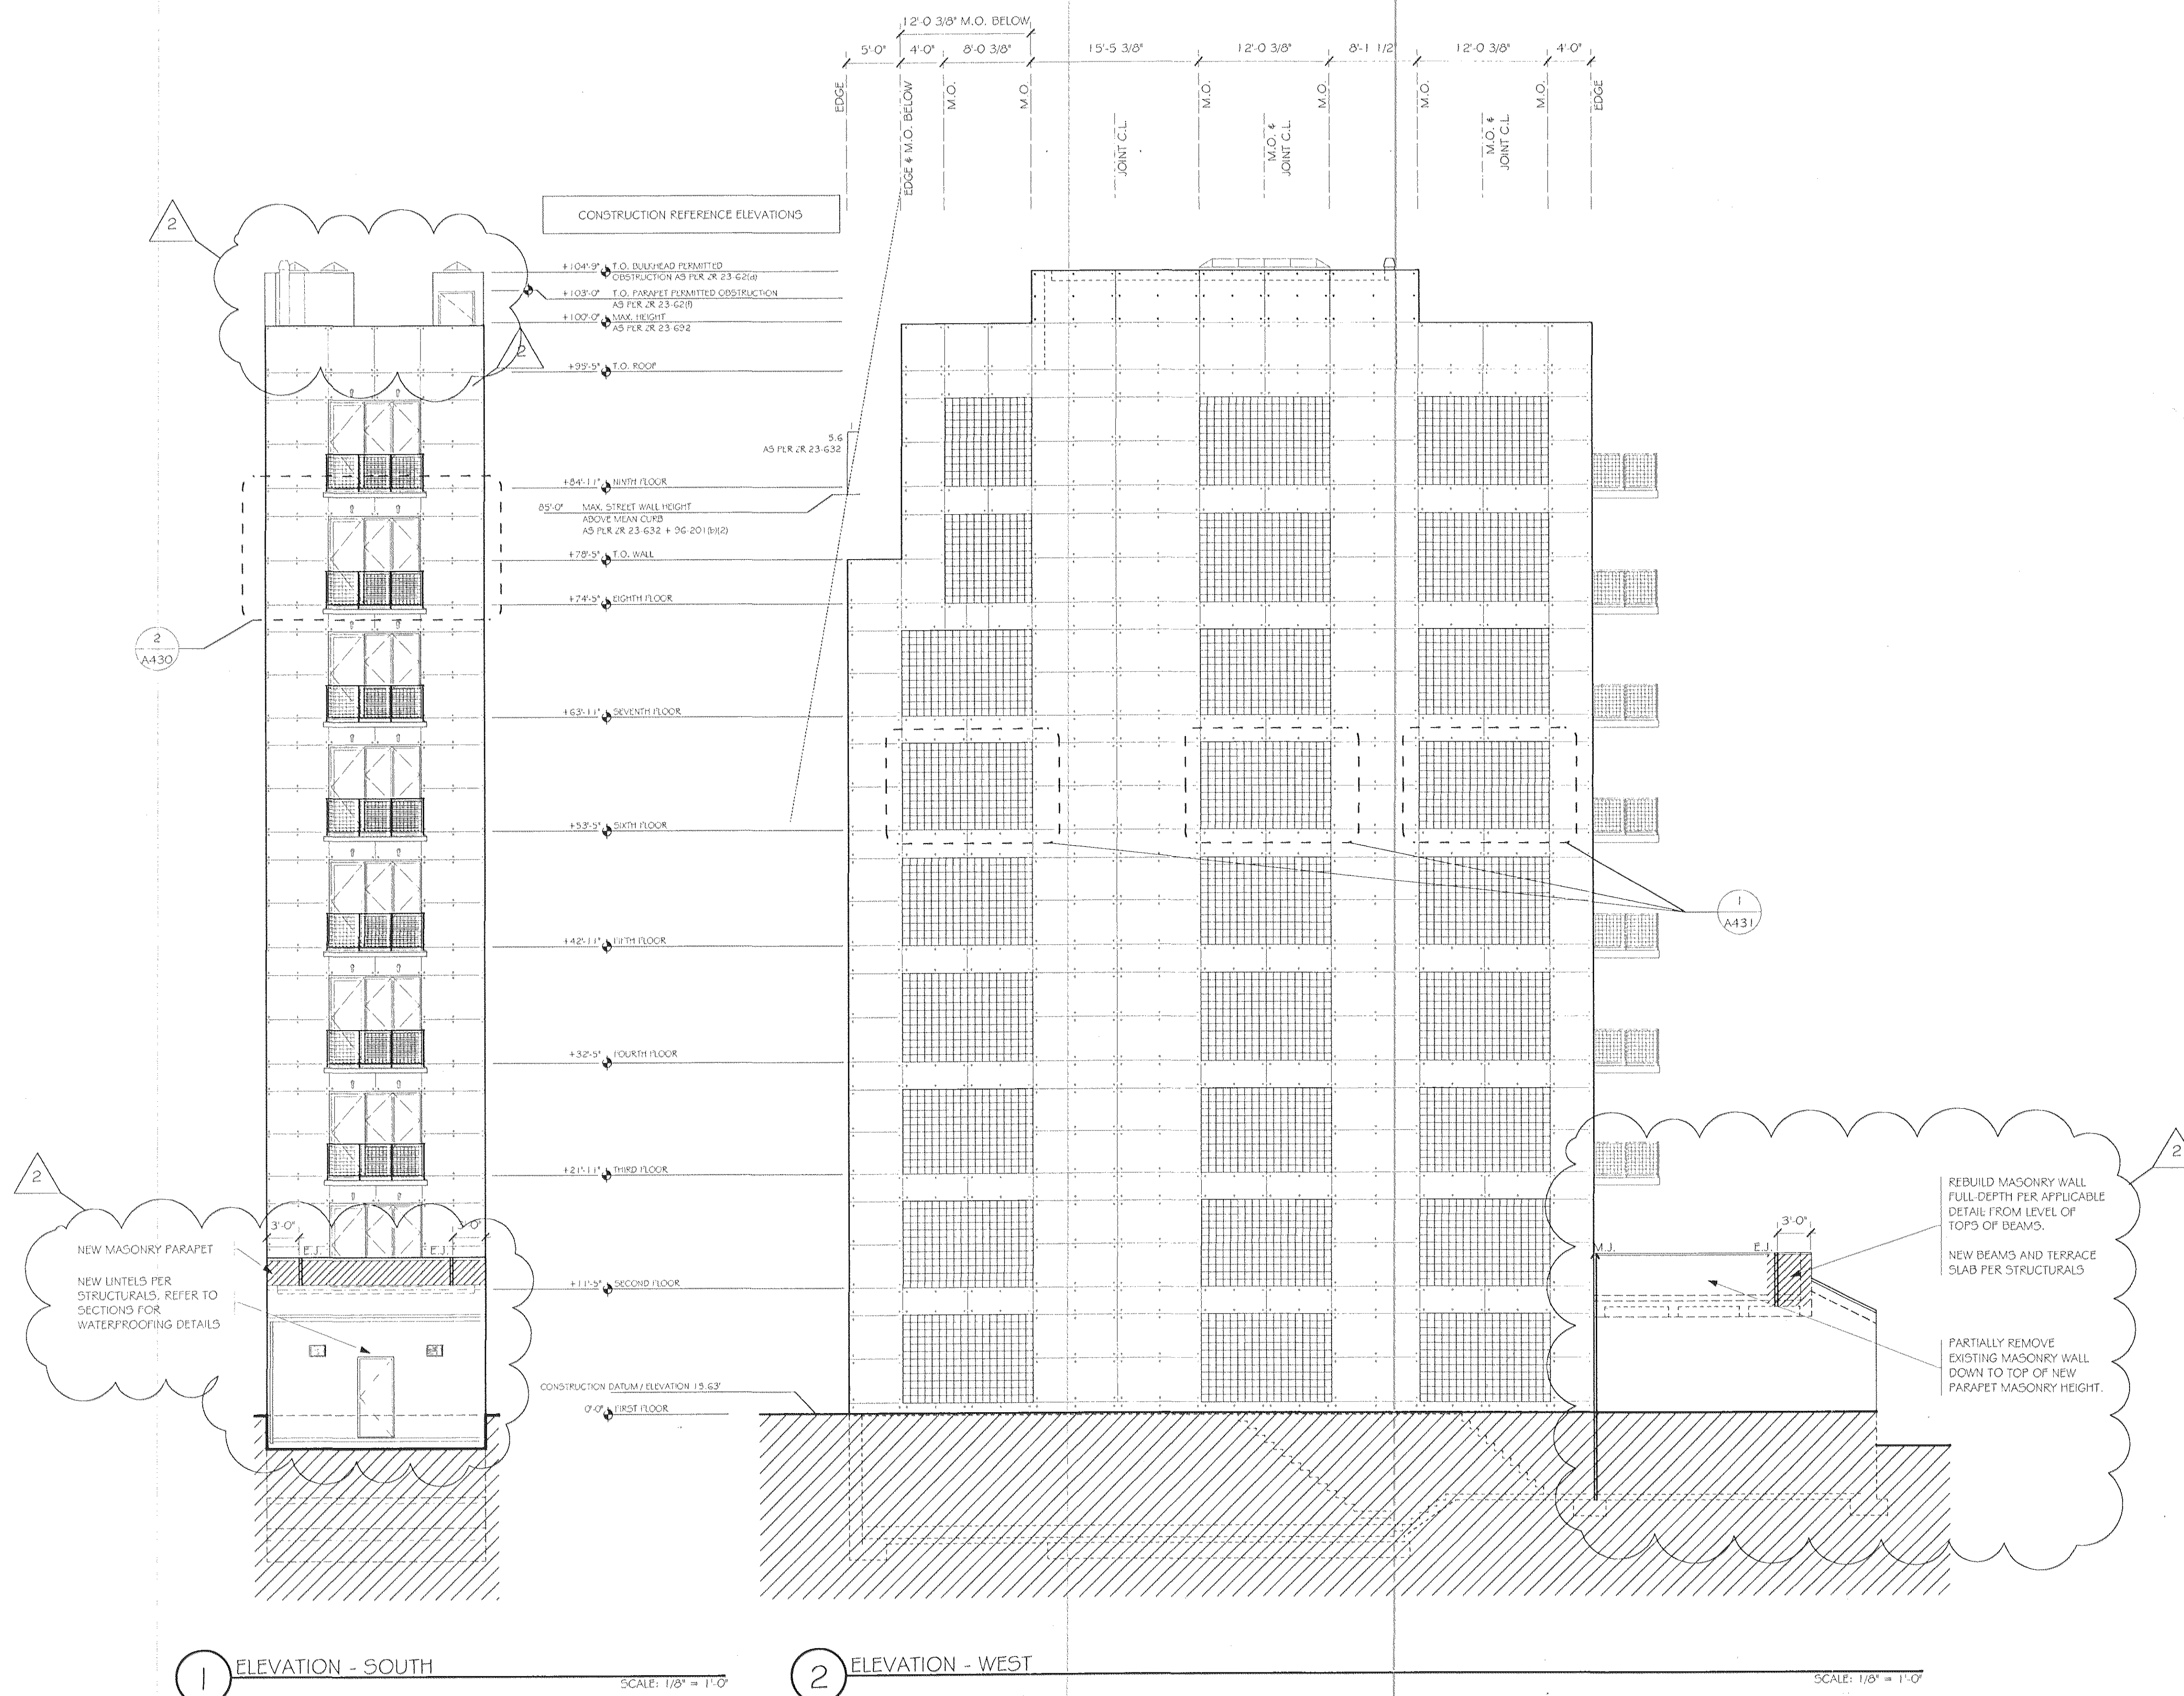

2 Construction Set 11.30.06
Revisions as Noted

1 Construction Plans and Elevations 10.30.06

No.	Revision/Issue	Date
-----	----------------	------

DEUCE CONDOMINIUM
534 WEST 42ND STREET
New York NY 10036

ELEVATIONS
WEST AND SOUTH

Scale	Sheet No.
AS SHOWN	A201
Date	11.30.06
Drawn By	R.R.