
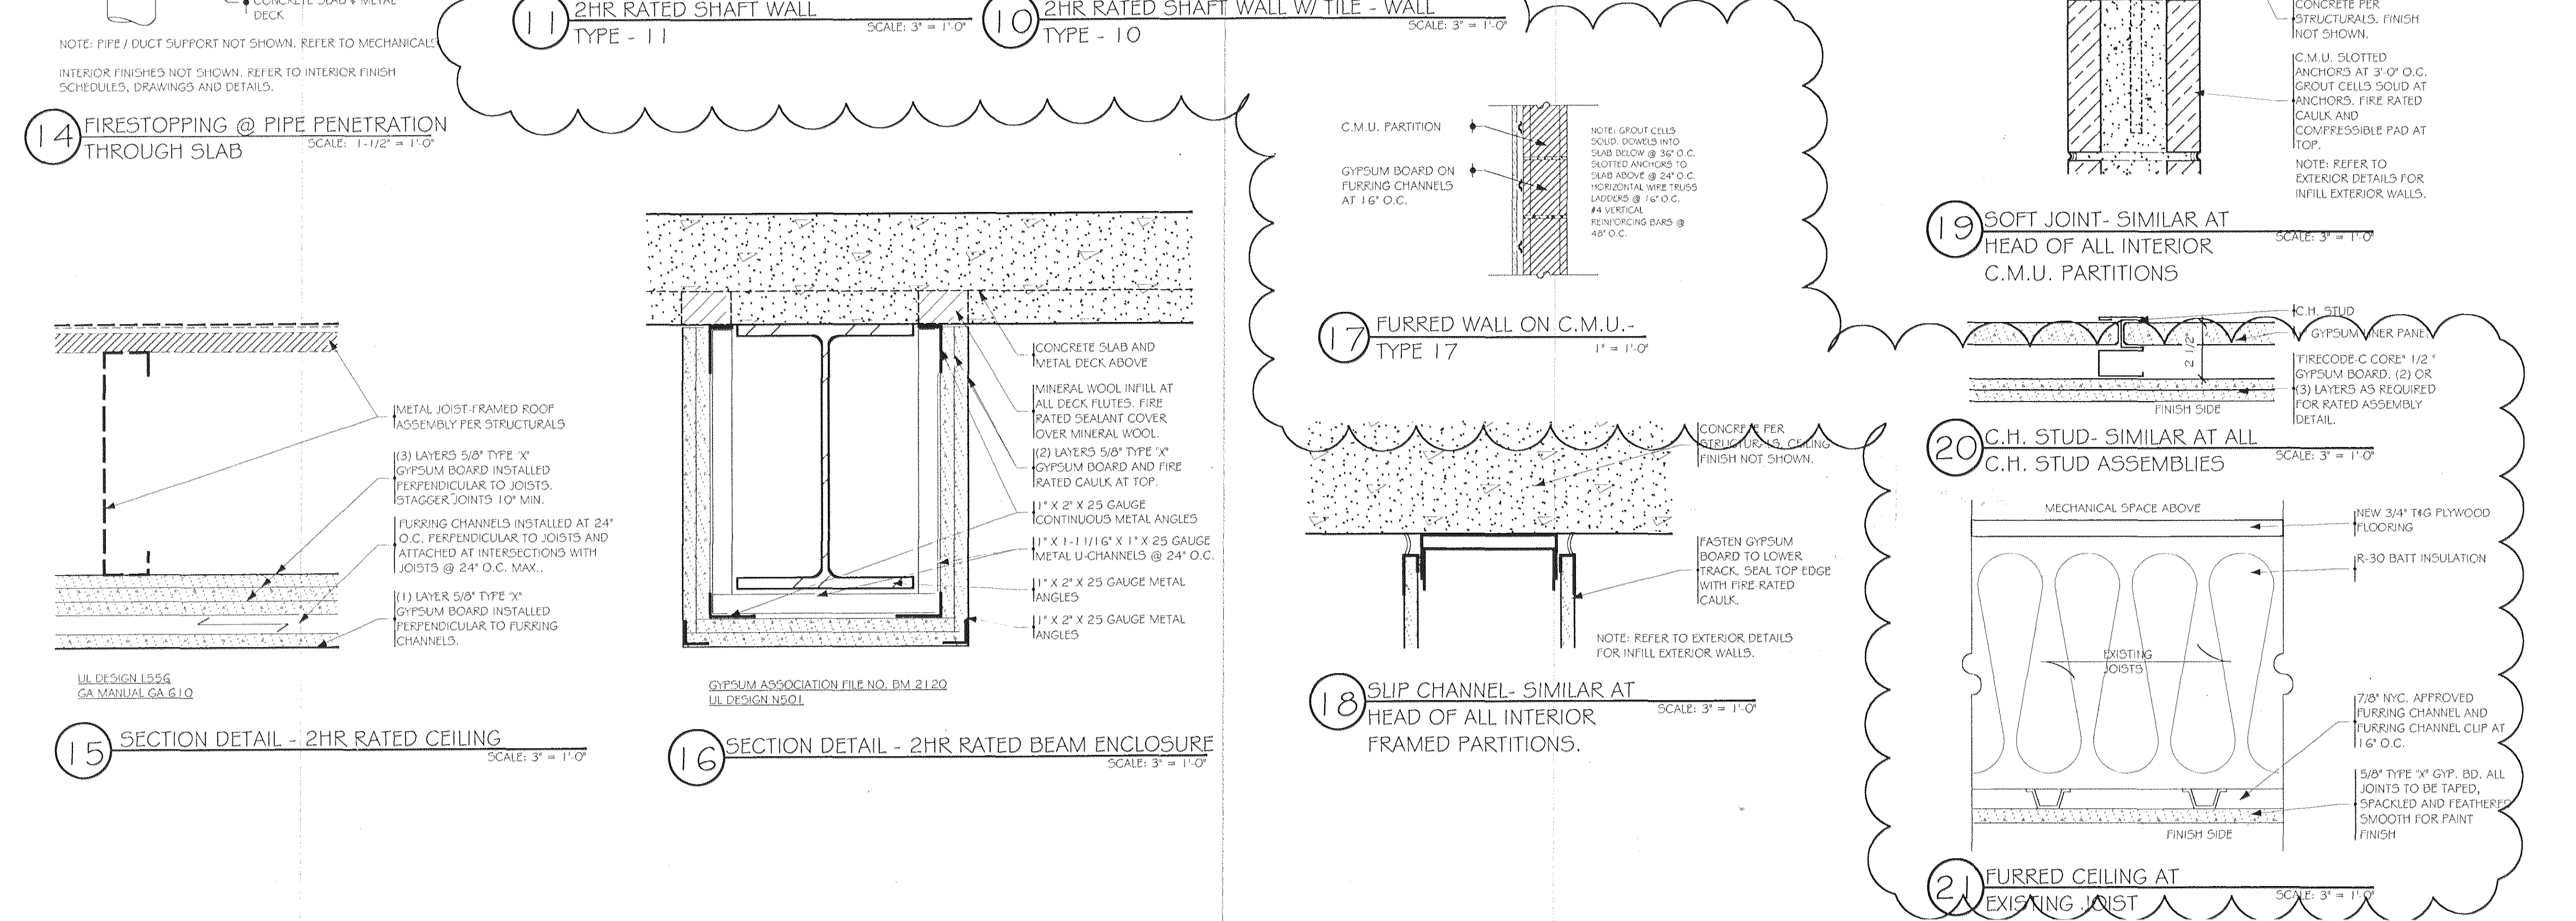
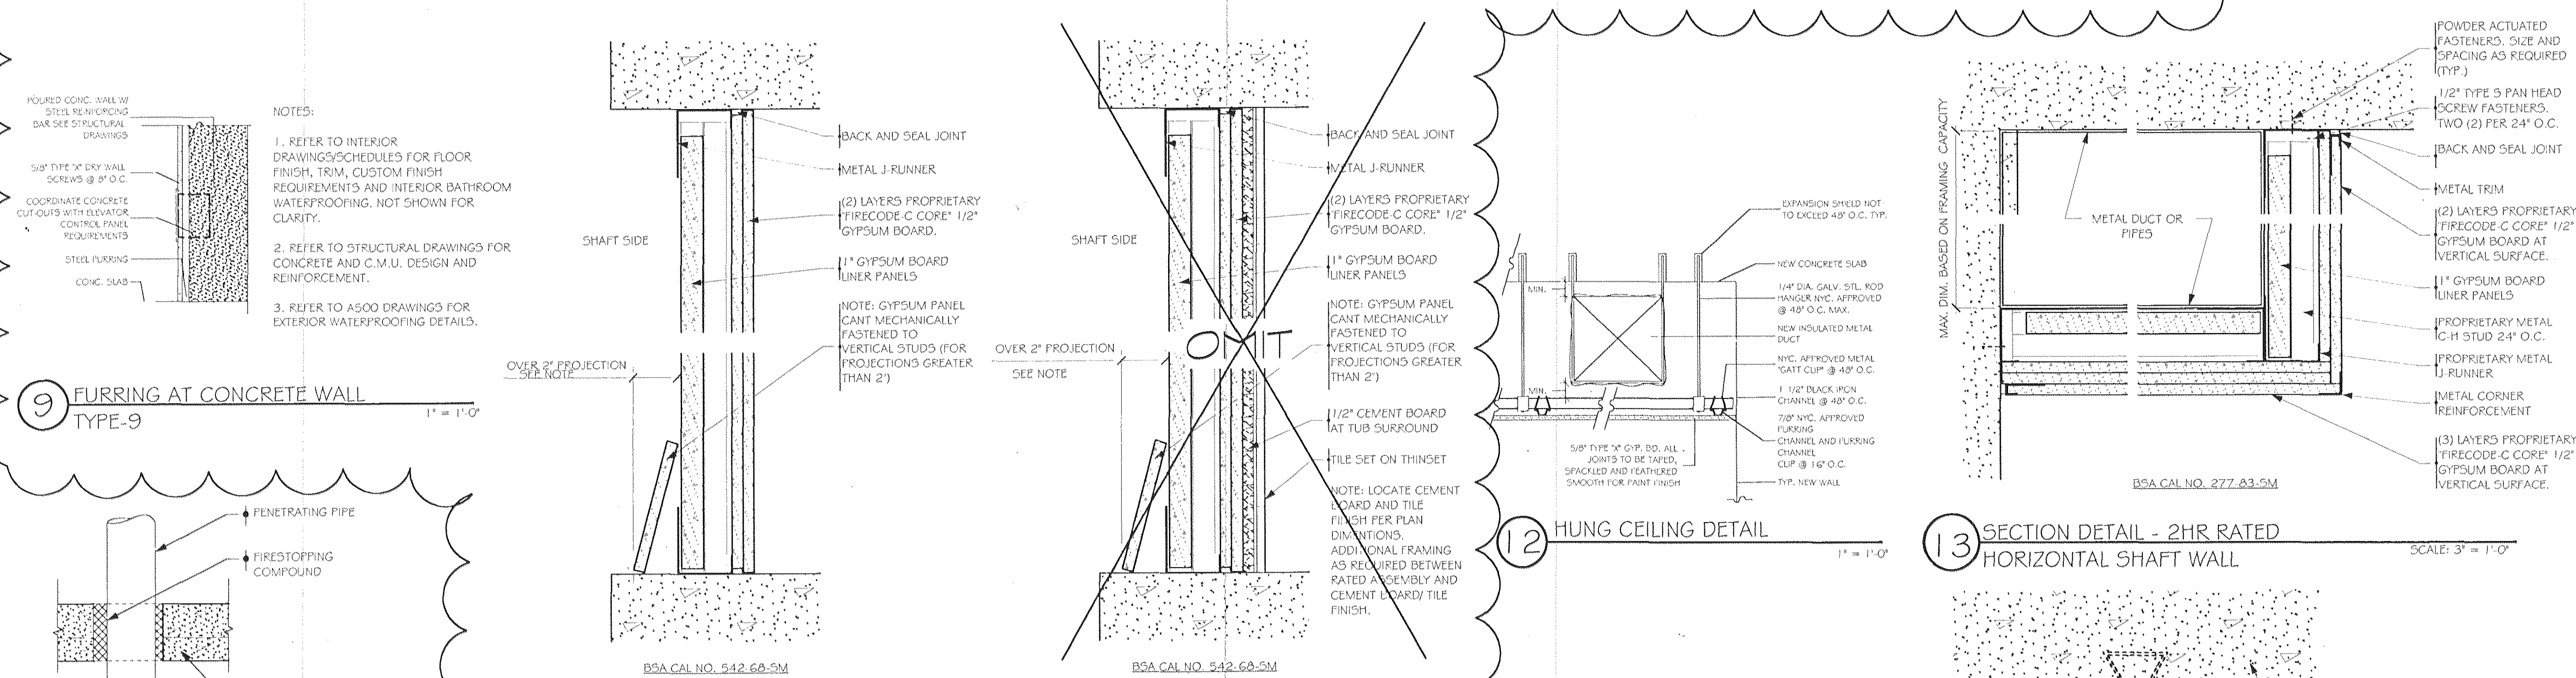


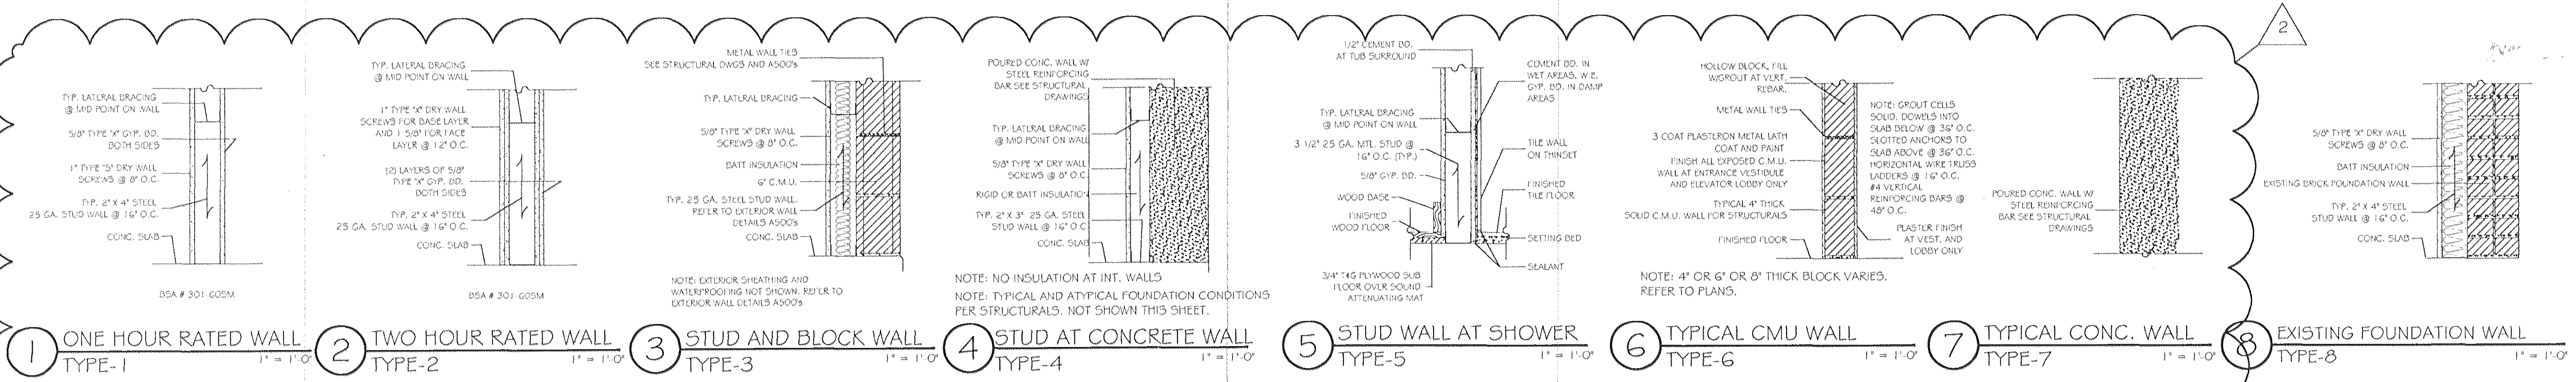

3	Construction Set	01.26.07
	Revisions as Noted	
2	Construction Set	11.30.06
	Revisions as Noted	
1	Construction Plans and Elevations	10.30.06

No.	Revision/Issue	Date
DEUCE CONDOMINIUM 534 WEST 42ND STREET New York NY 10036		
SECTIONS WALL TYPES		

Scale	AS SHOWN	Sheet No.
Date	11.30.06	A410
Drawn By	R.R.	