
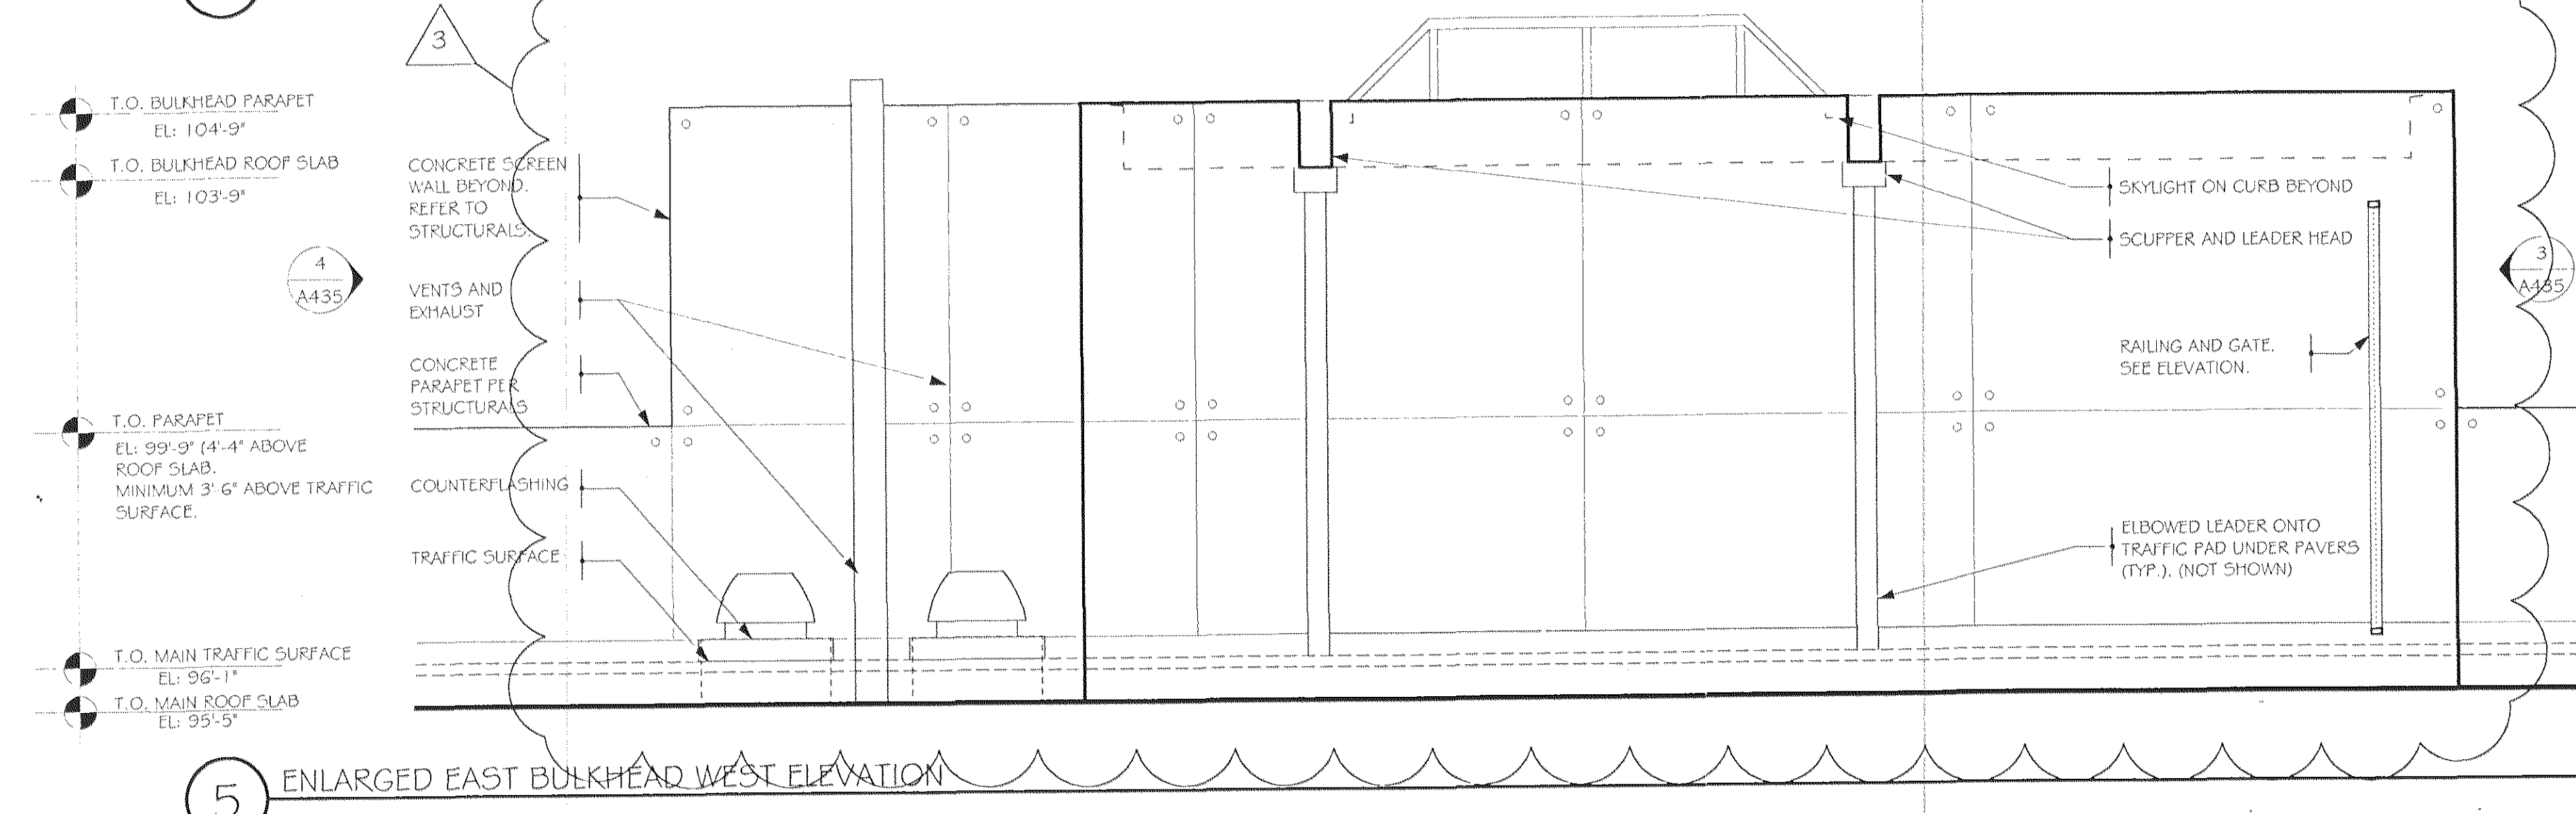
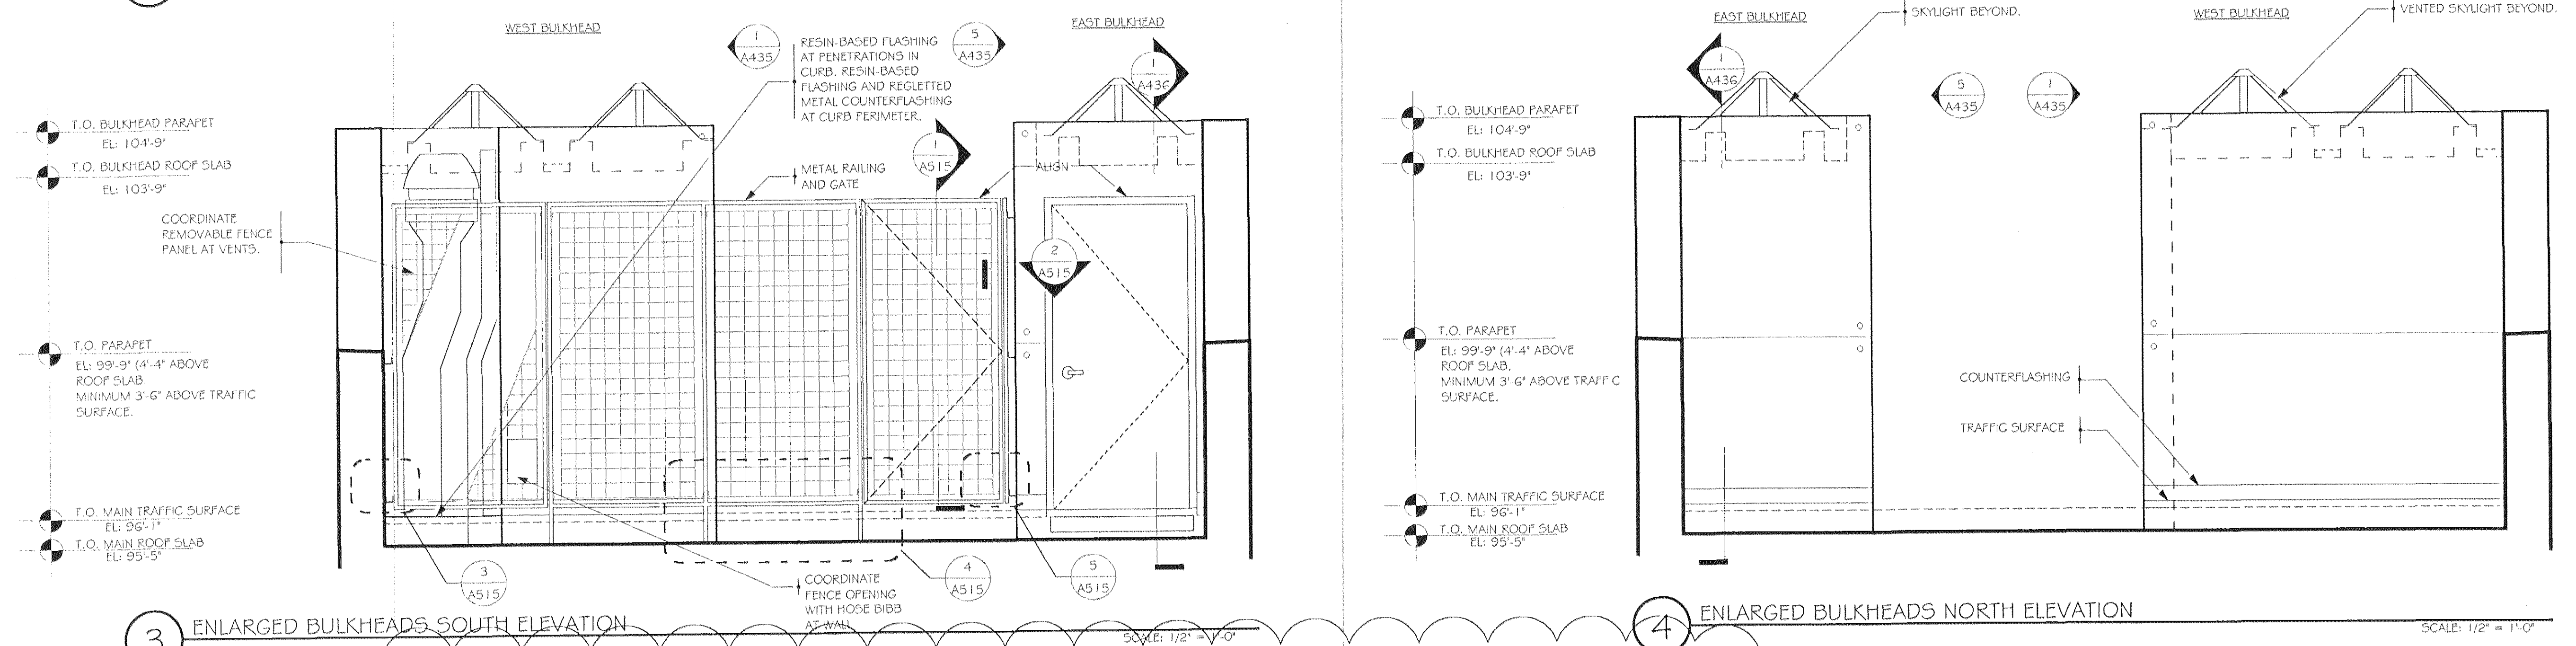
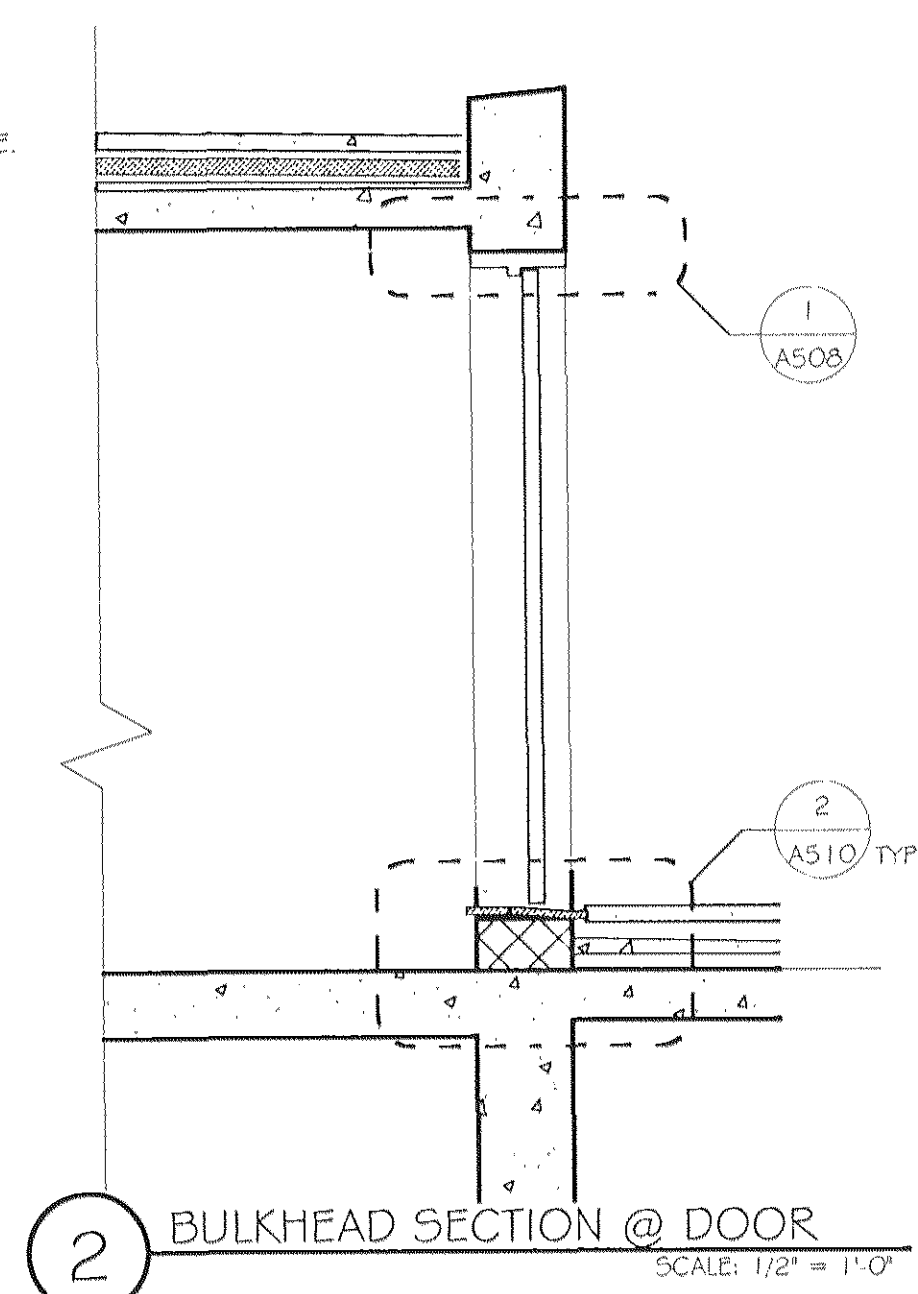


Copyright 2003 Brian E. Boyle, AIA
All Rights Reserved.
Plans, drawings, specifications, designs, ideas shown herein, both in paper and electronic formats are the property of Brian E. Boyle, AIA. They shall not be used, copied, or reproduced, altered or disclosed to any person, firm, corporation or other entity without the prior written permission of Brian E. Boyle, AIA.

Brian E. Boyle A.I.A.

75 Spring Street 6th Flr
New York, NY 10002
212.334.7402
Fax 212.334.6112

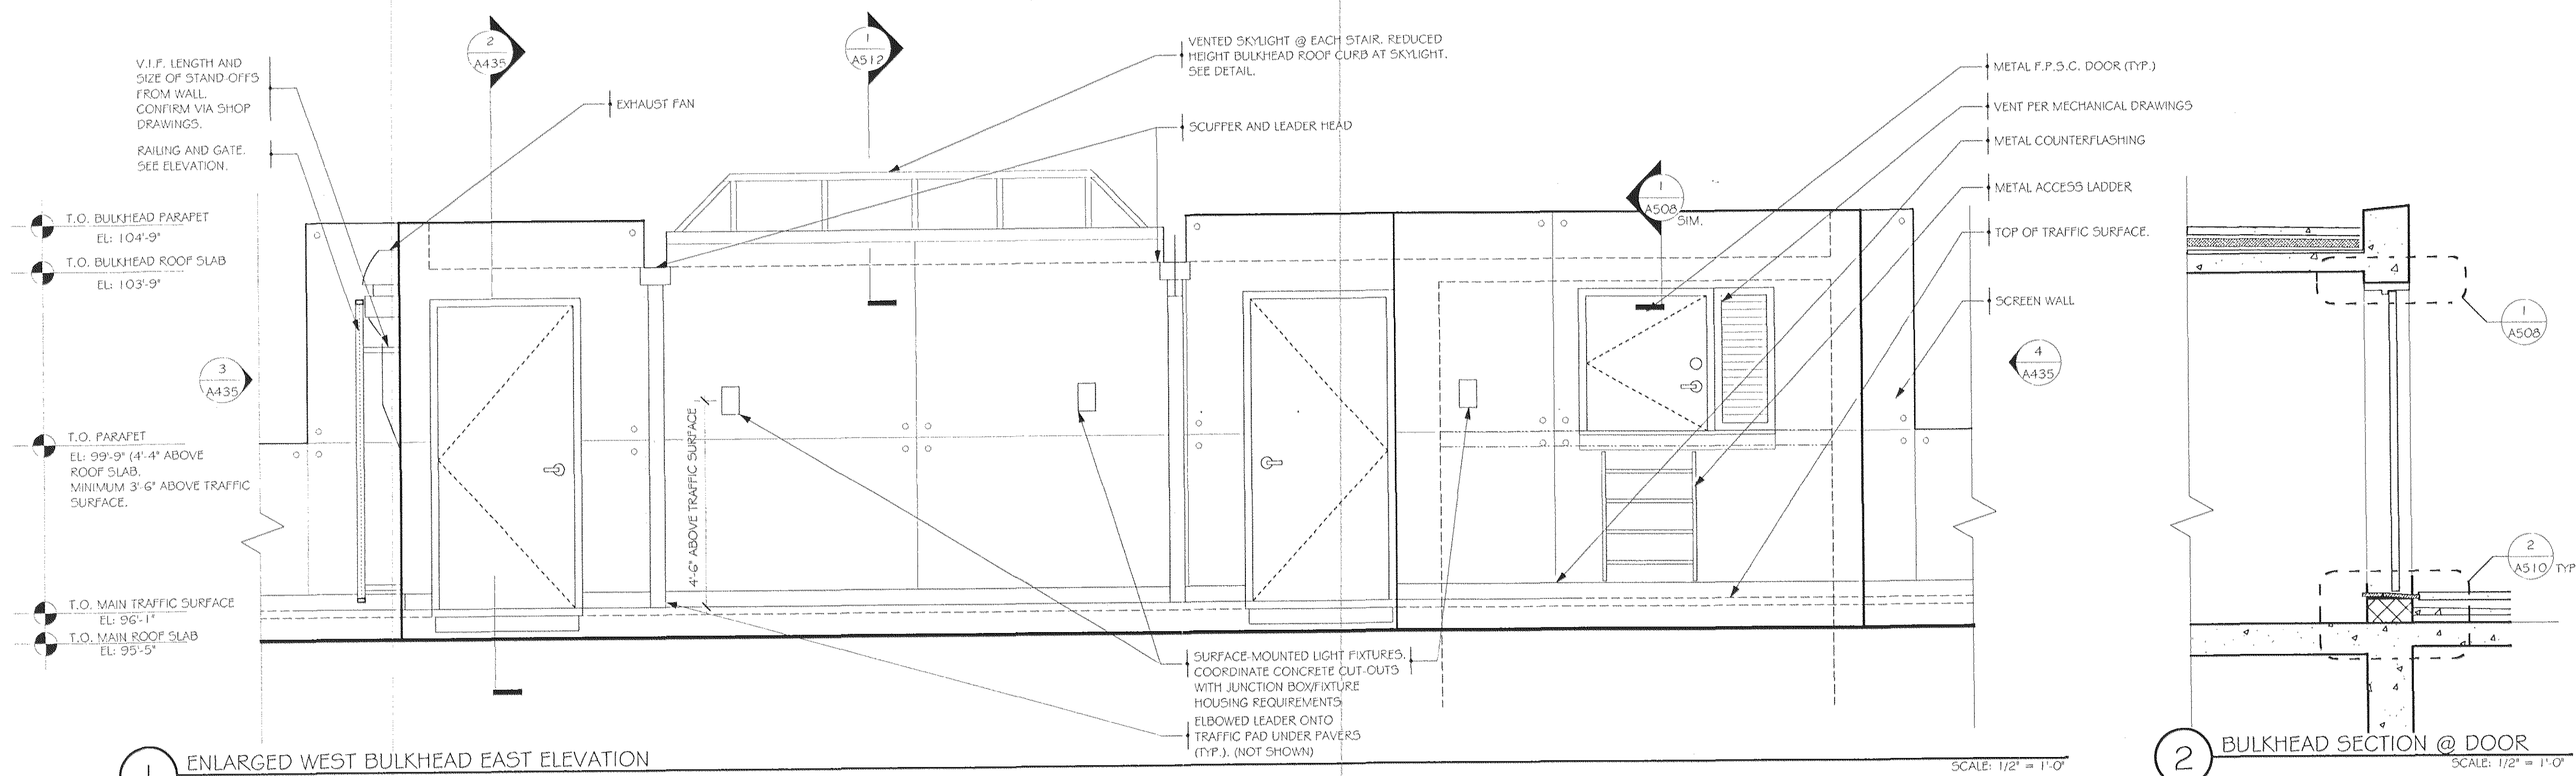

3	Construction Set Revisions as Noted	01.26.07
2	Construction Set Revisions as Noted	11.30.06
1	Construction Plans and Elevations	10.30.06

No.	Revision/Issue	Date
DEUCE CONDOMINIUM 534 WEST 42ND STREET New York NY 10036 ENLARGED PLAN/SECTIONS BULKHEAD		
Scale	AS SHOWN	Sheet No.
Date	11.30.06	A435
Drawn By	R.R.	