
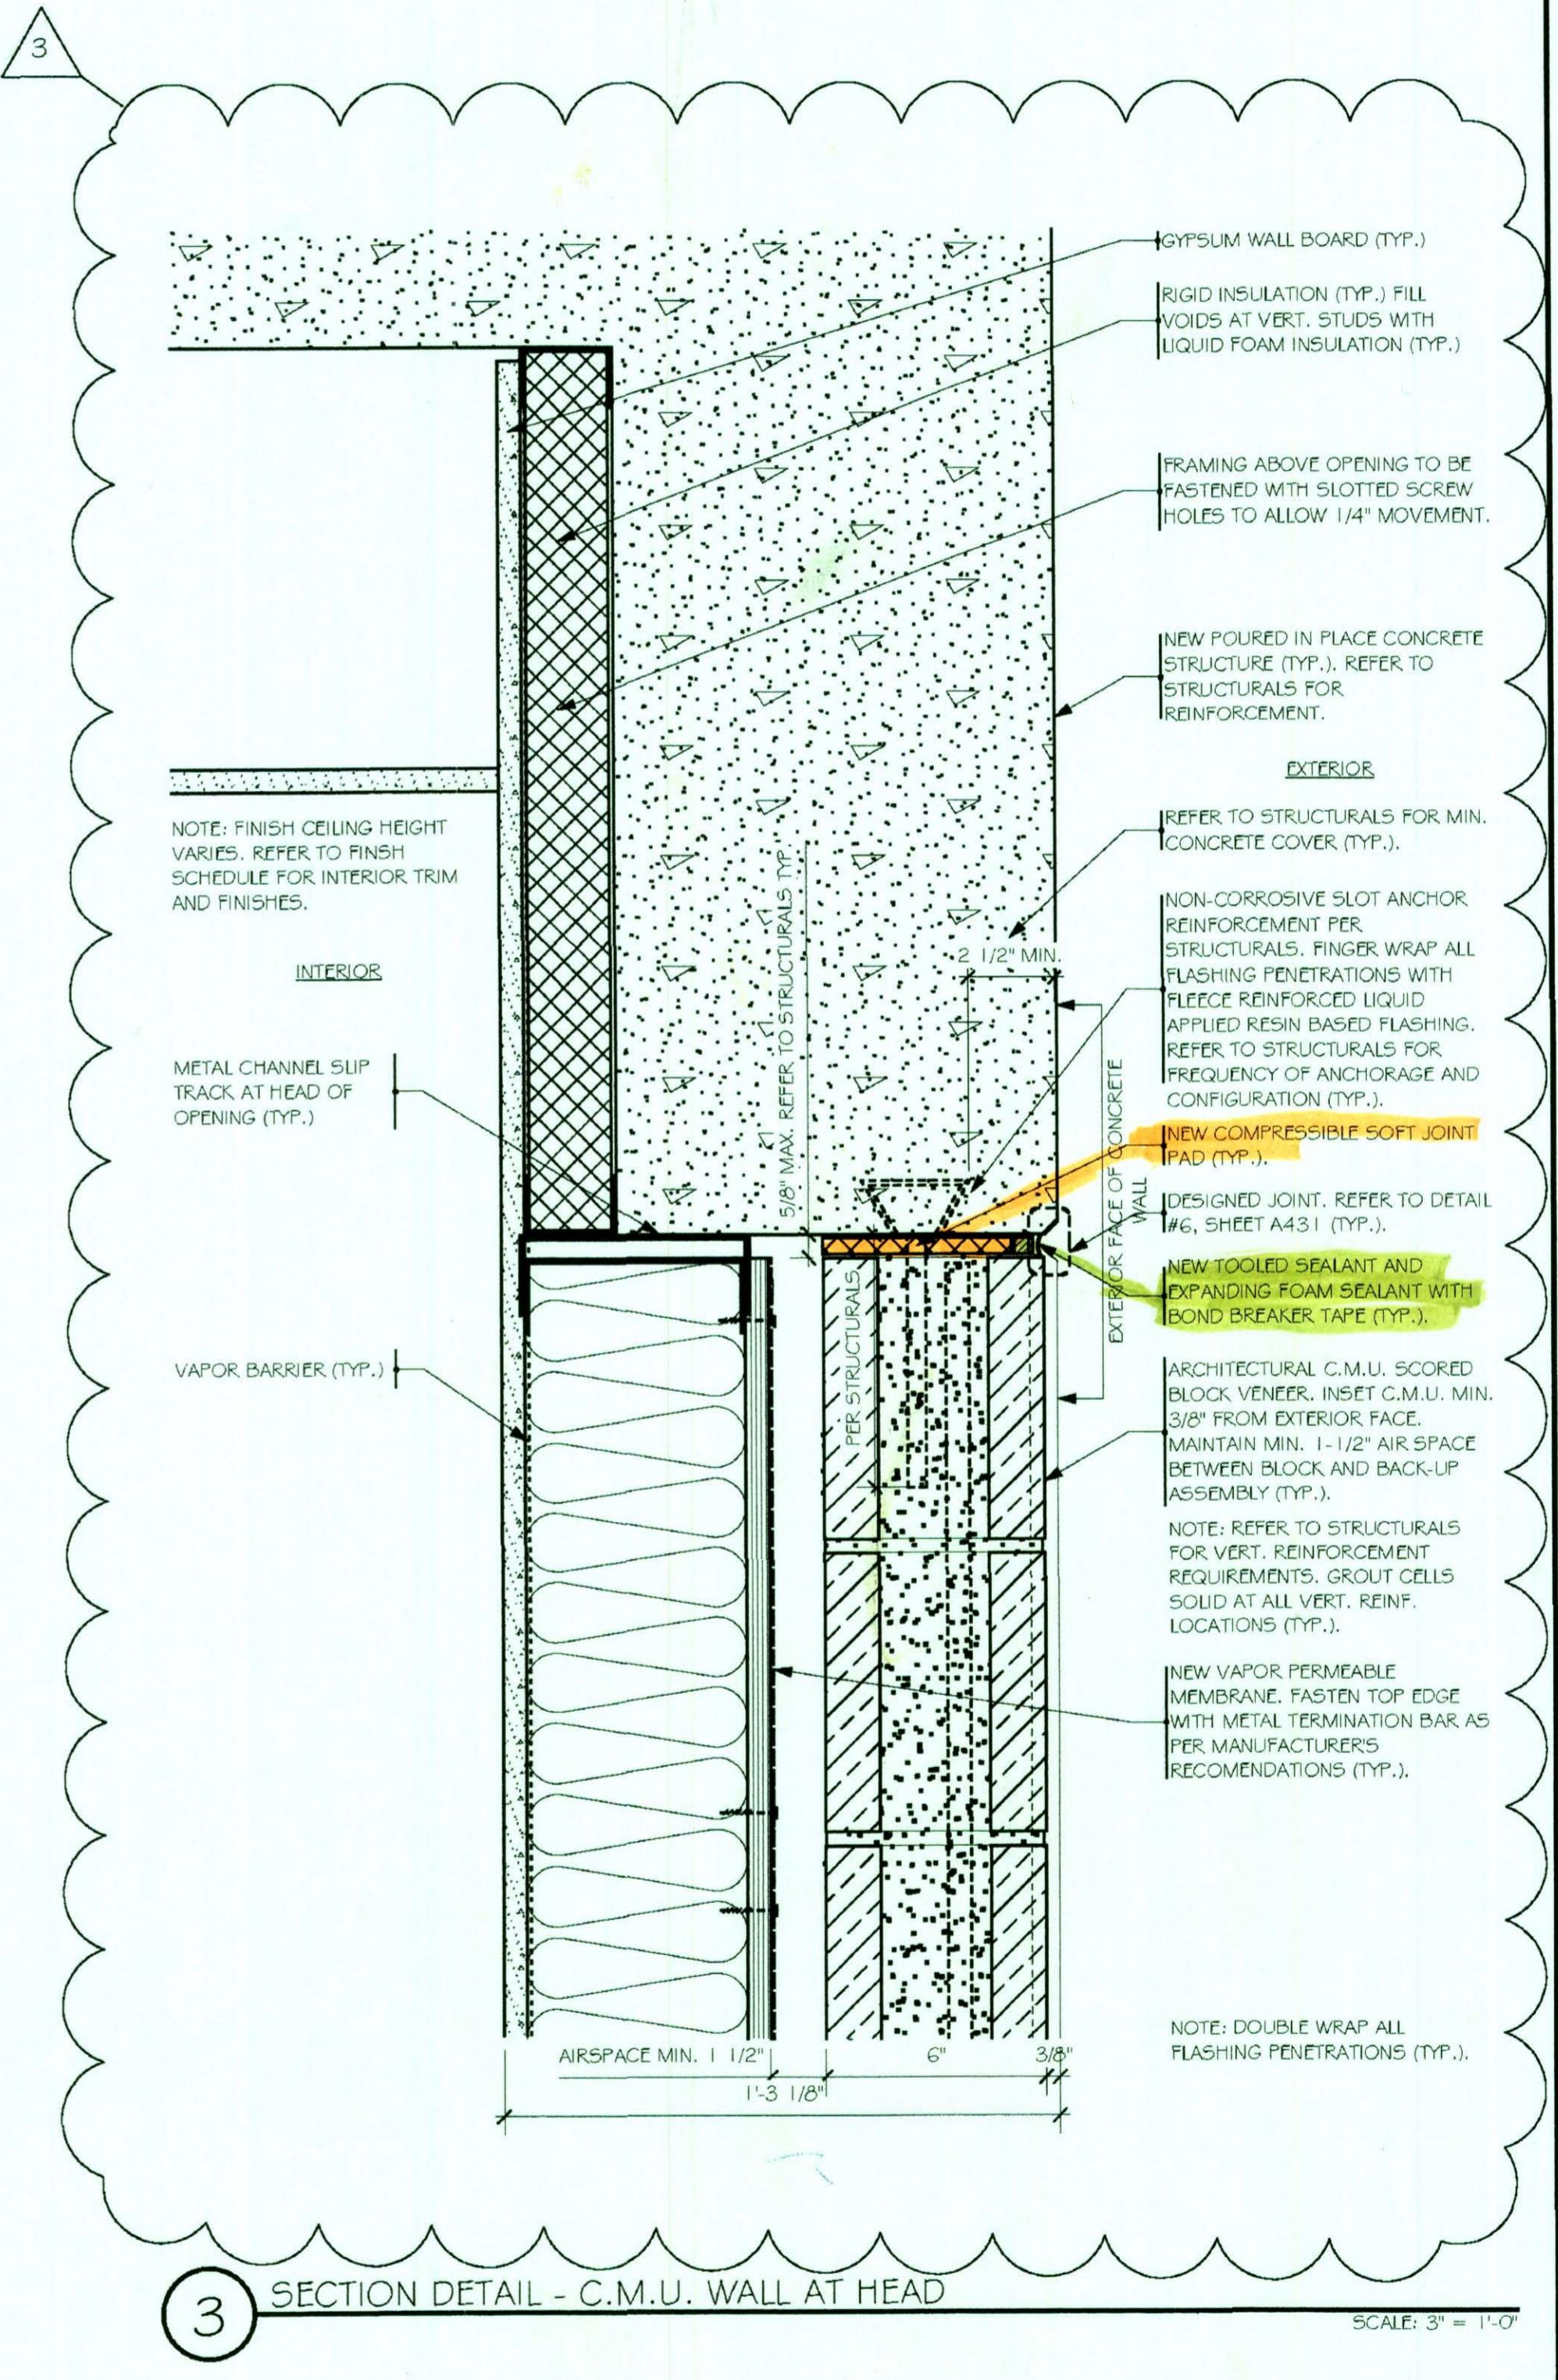
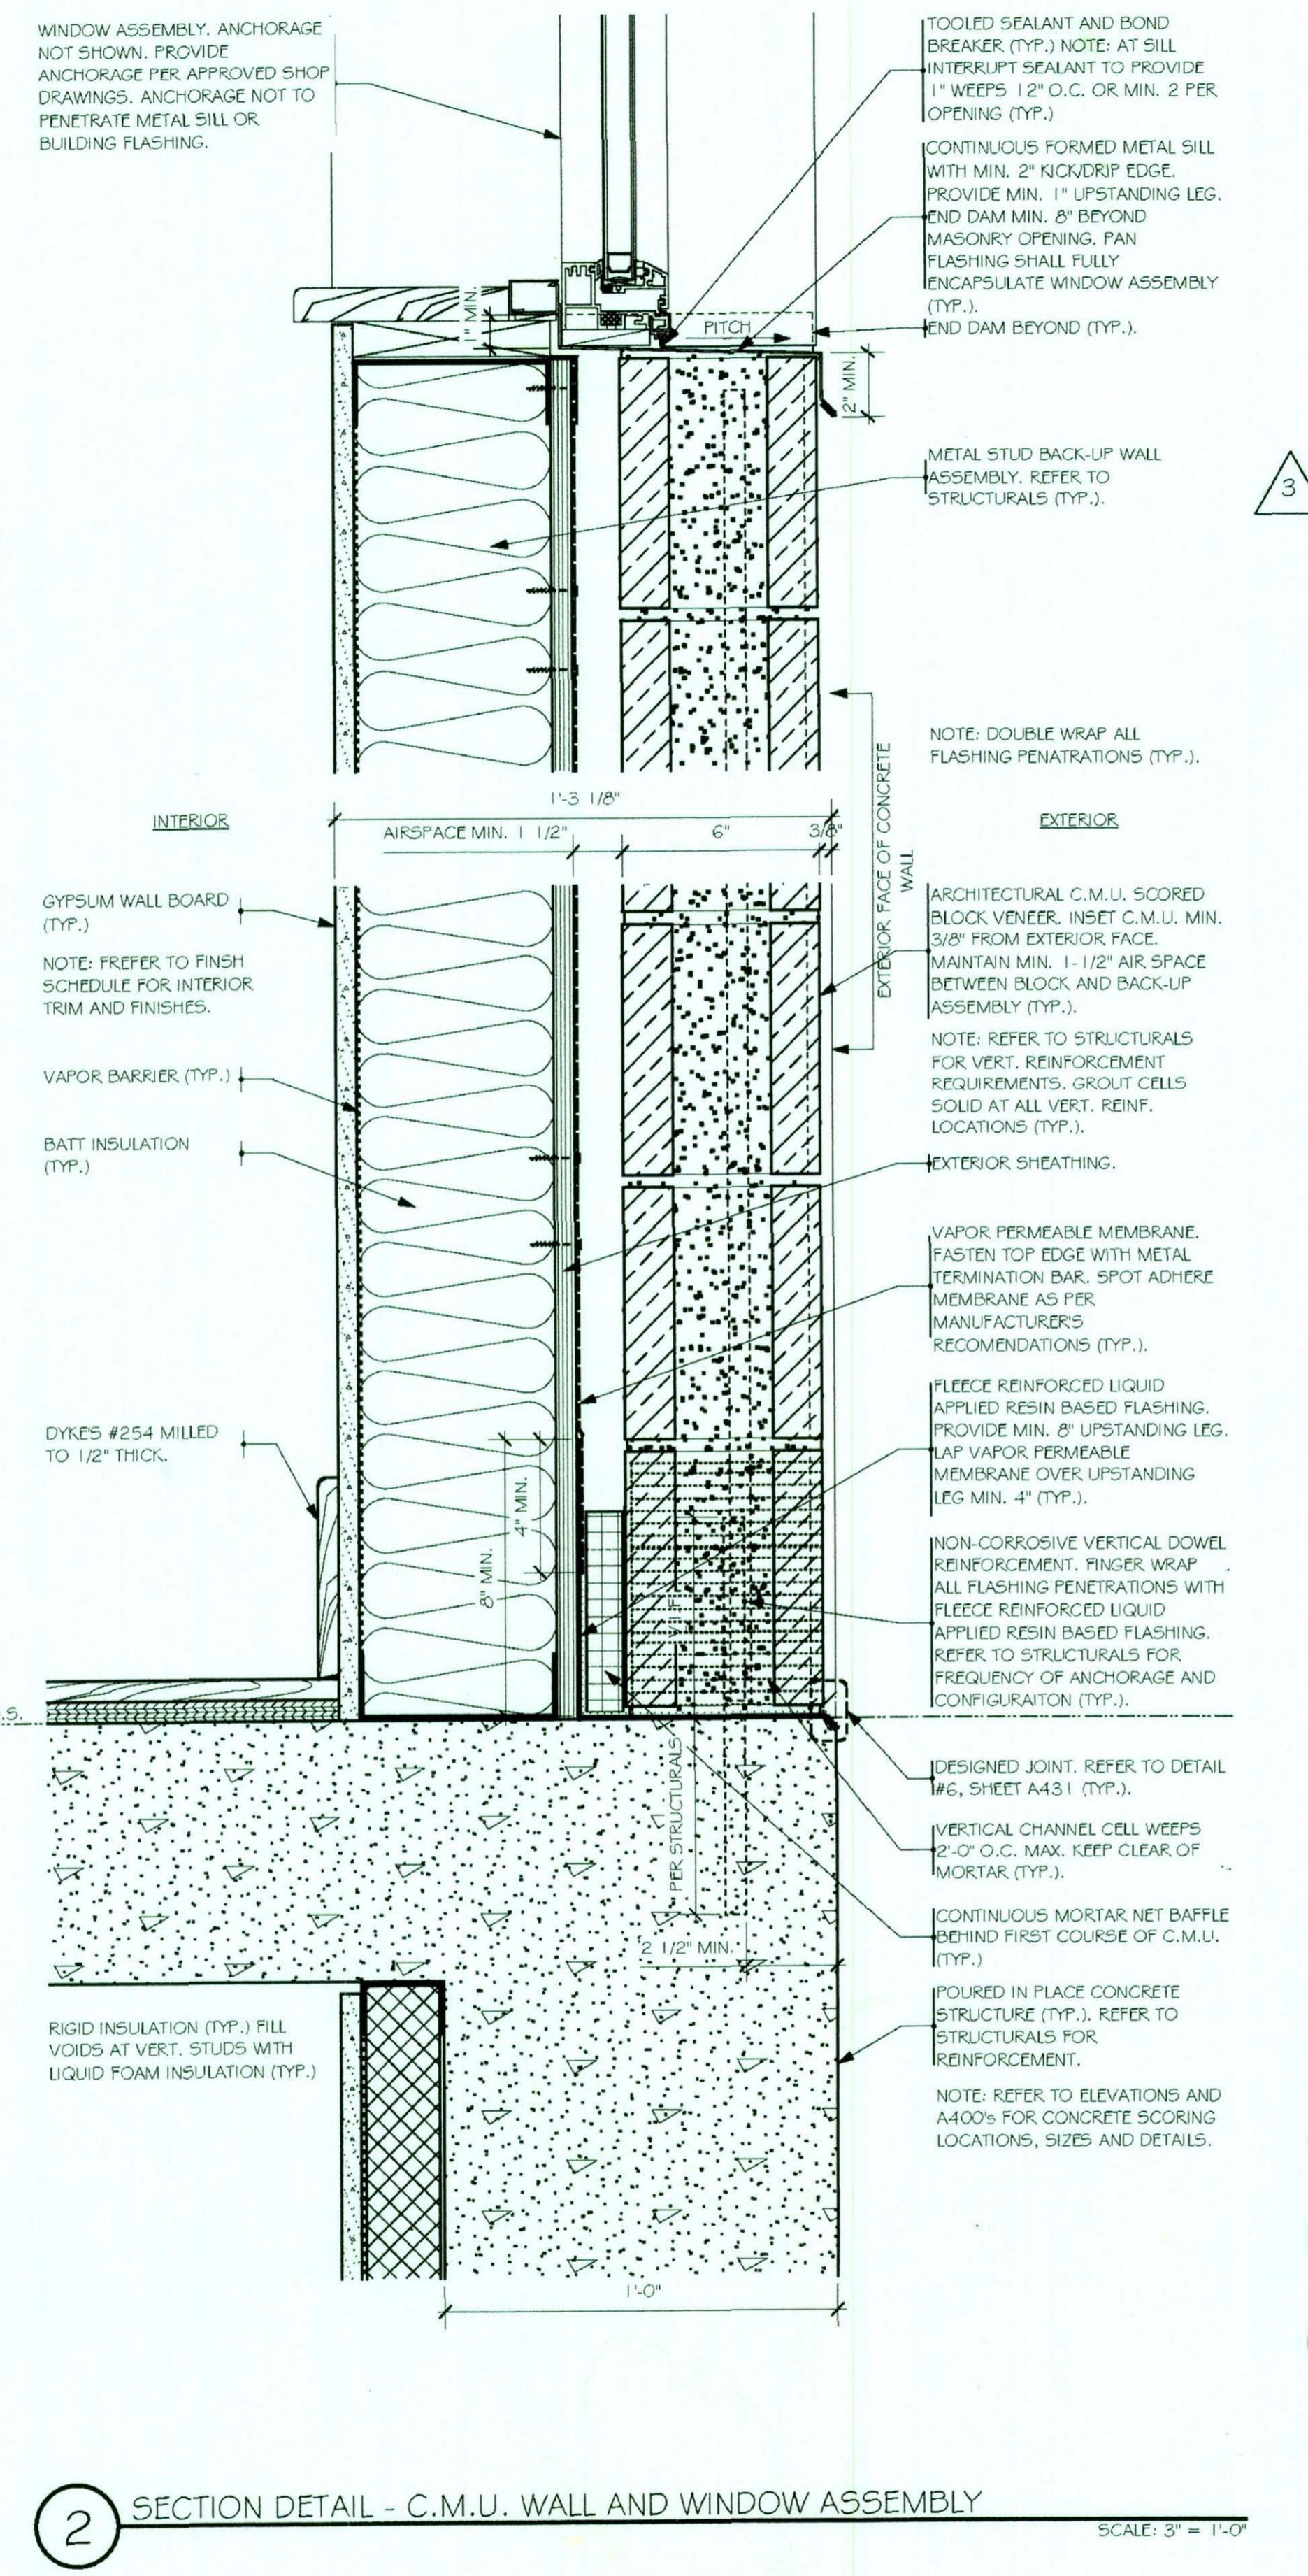


Brian E. Boyle A.I.A.

75 Spring Street, 6th Fl.  
New York, NY 10002  
212.334.7402  
Fax 212.334.6112

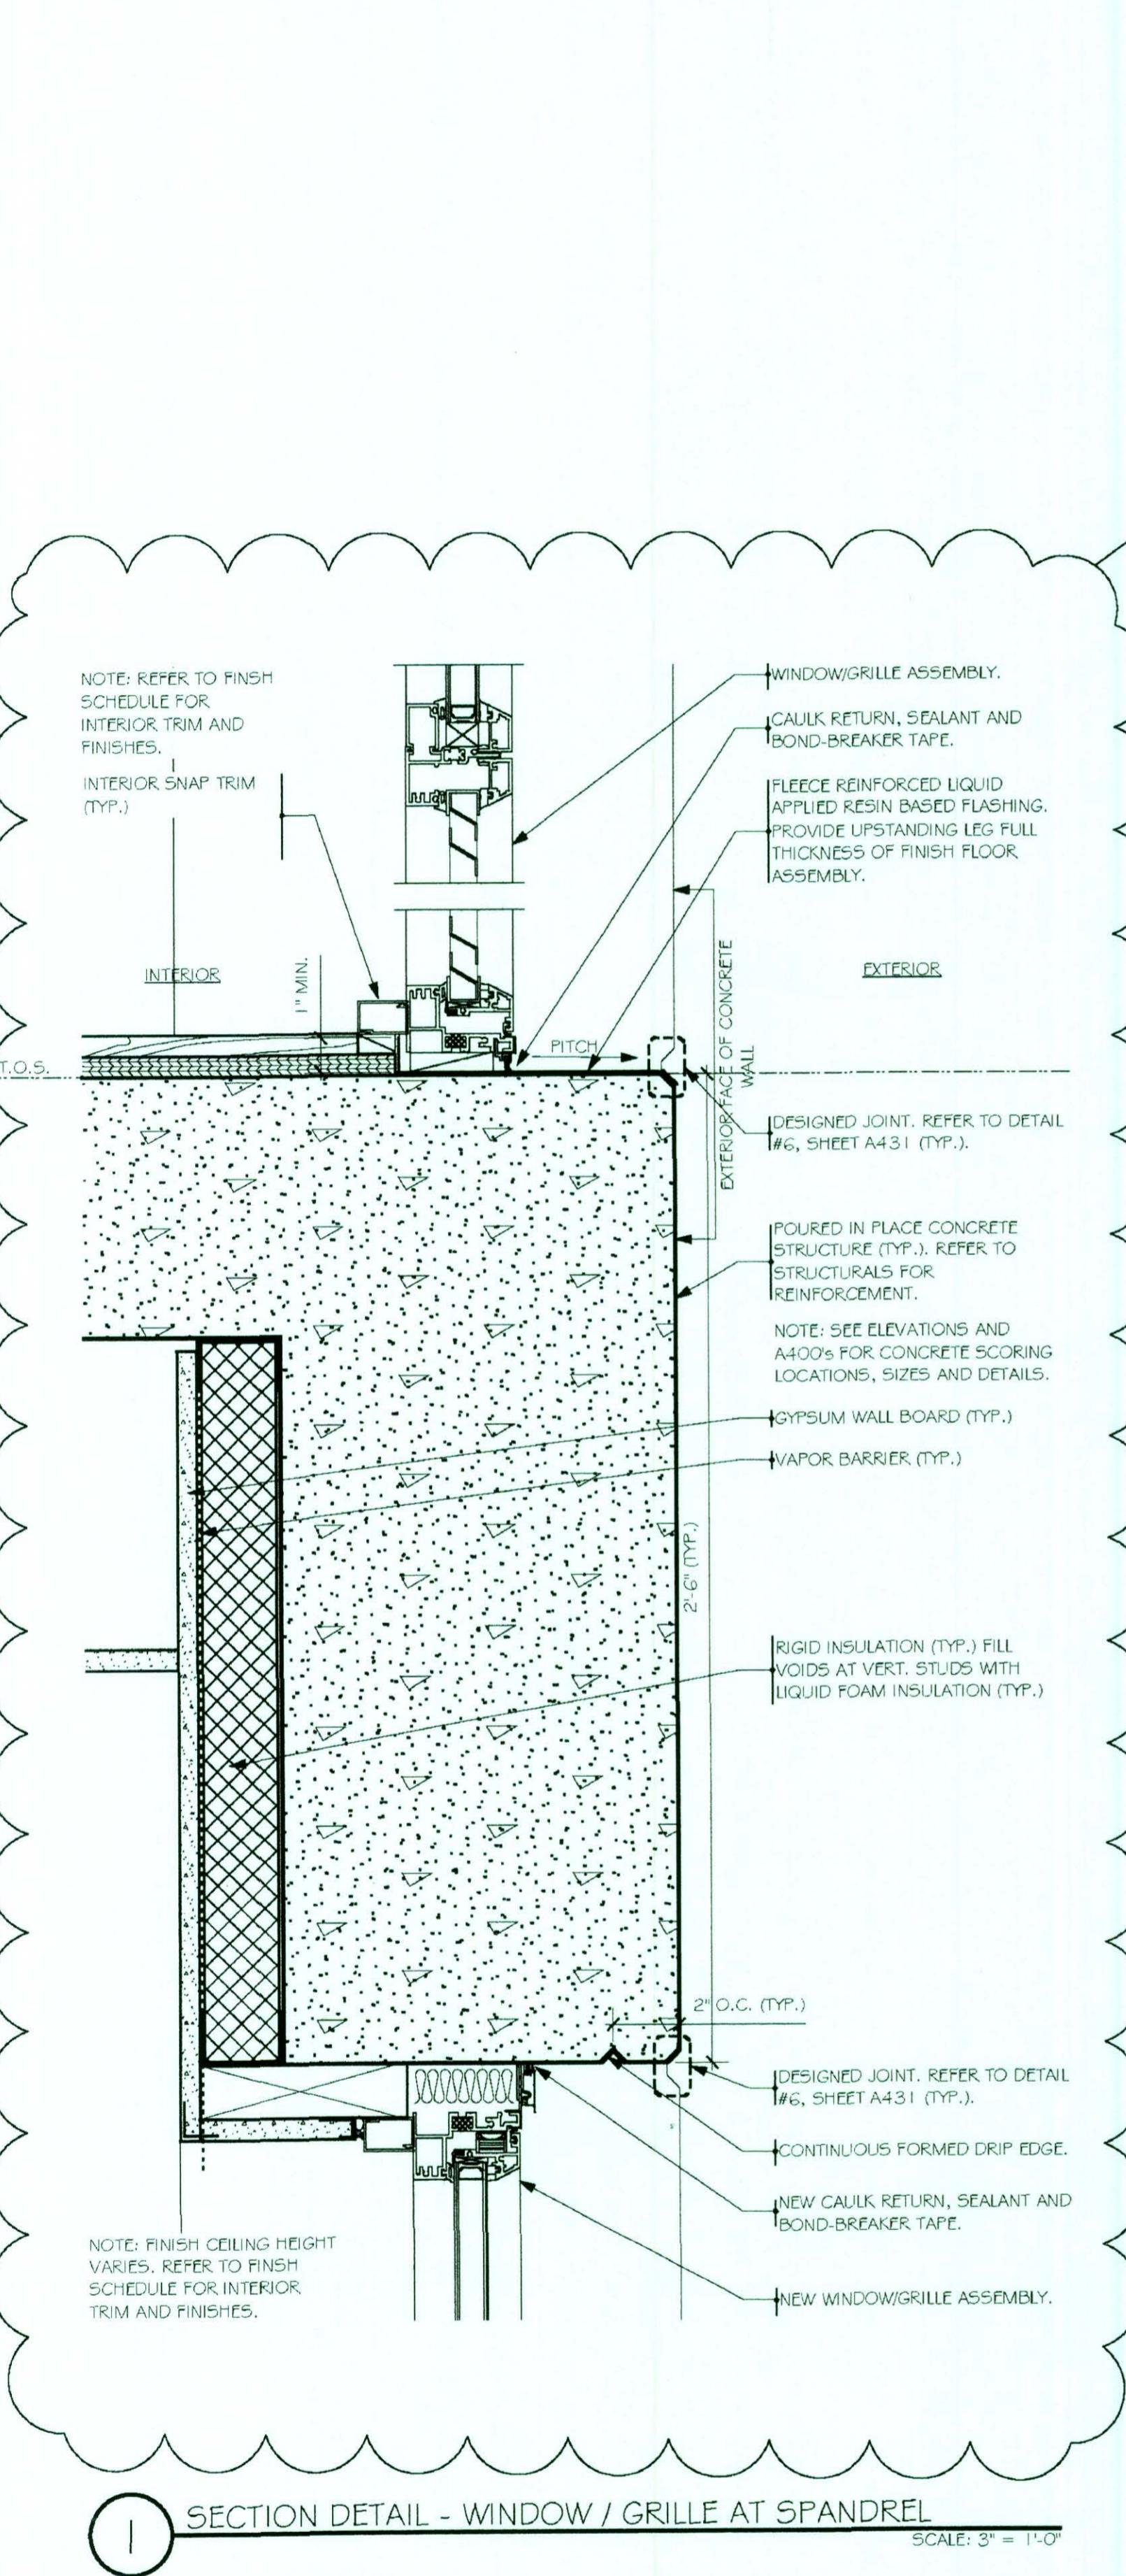

No.	Revision/Issue	Date
3	Construction Set Revisions as Noted	01.26.07
2	Construction Set Revisions as Noted	11.30.06
1	Construction Plans and Elevations	10.30.06

DEUCE CONDOMINIUM  
534 WEST 42ND STREET  
New York NY 10036

DETAILS  
EXTERIOR WALL

Scale	AS SHOWN	Sheet No.
Date	11.30.06	
Drawn By		
R.R.		

A500