




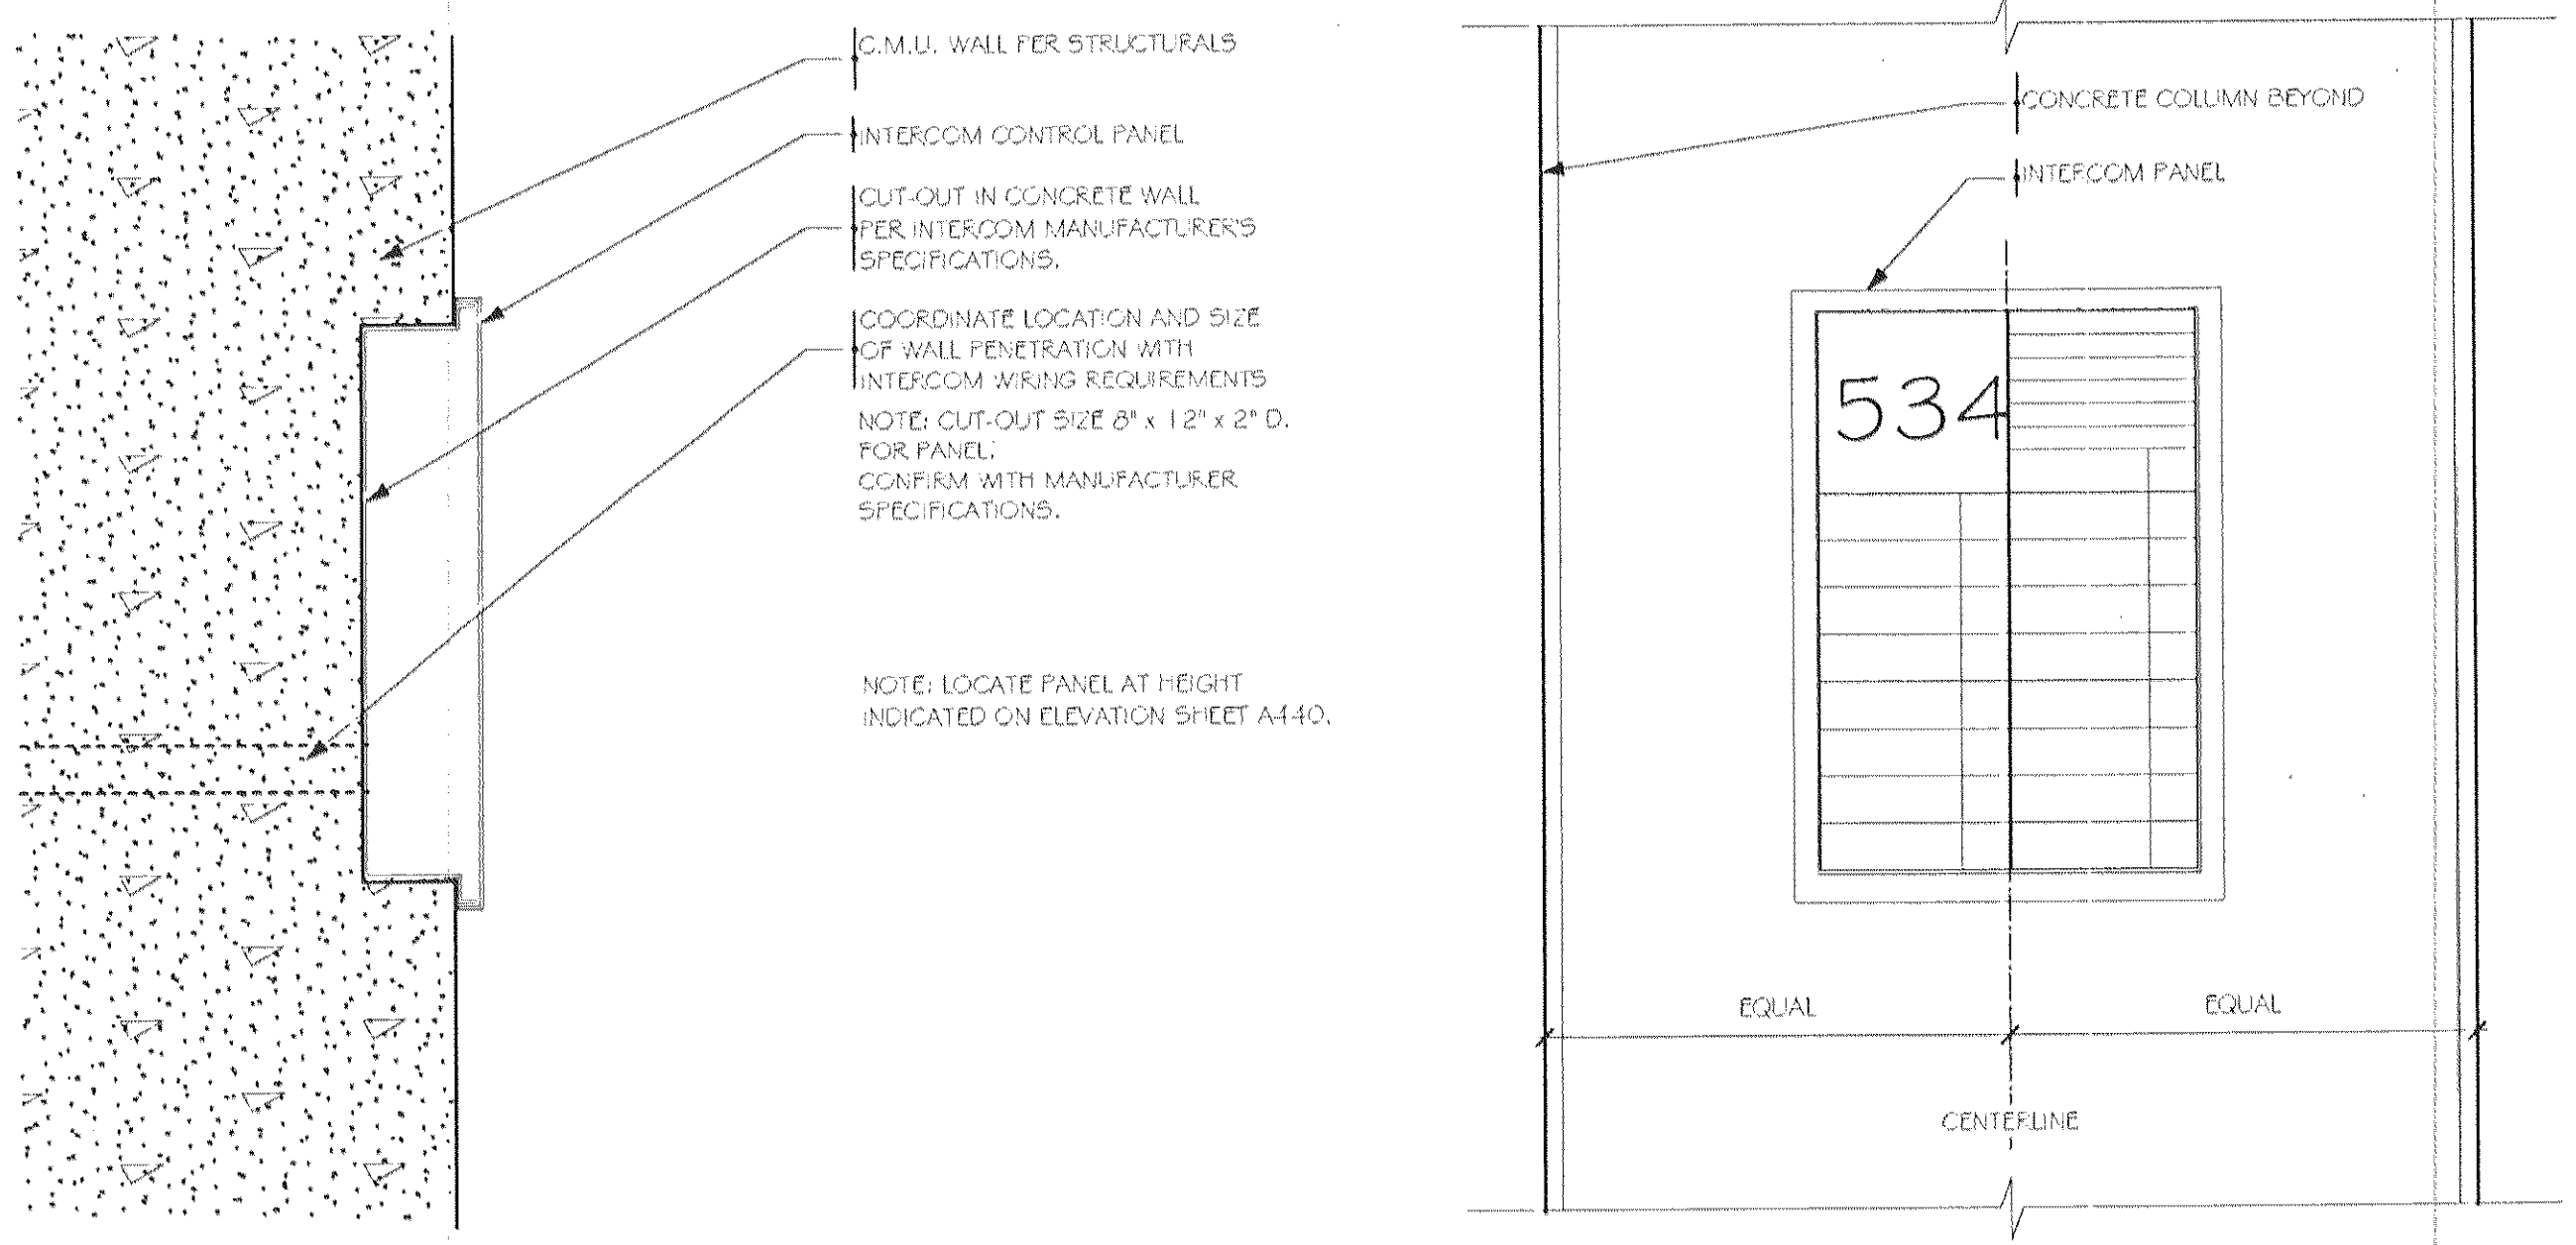


1 SECTION DETAIL - INTERCOM PANEL SCALE: 3" = 1'-0"

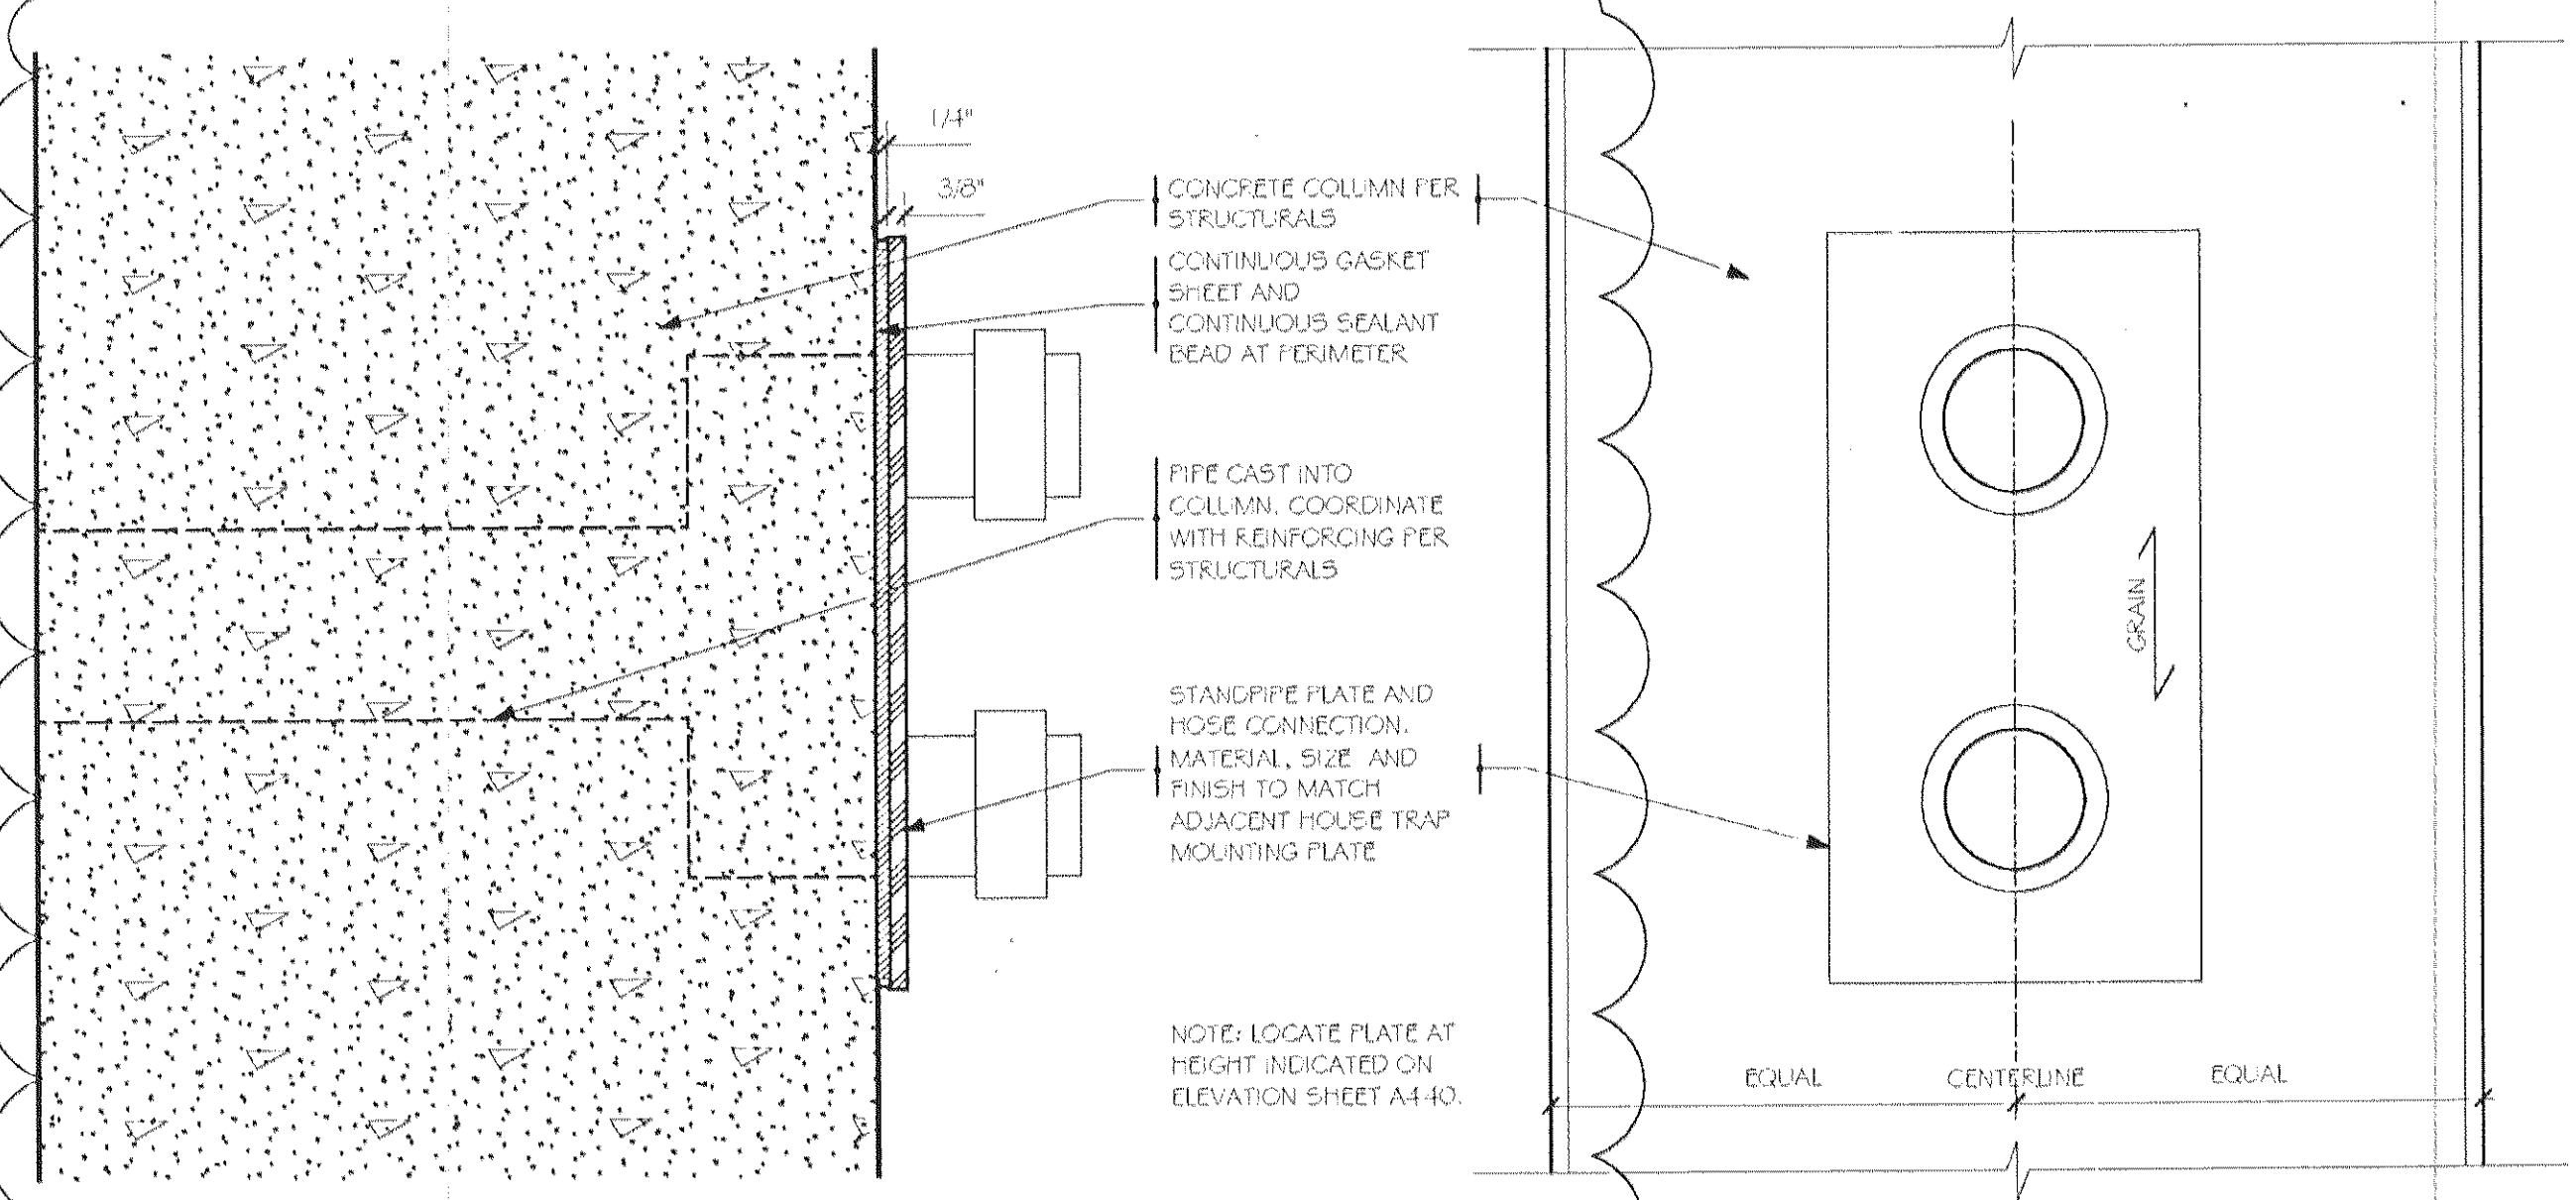


2 SECTION DETAIL - STANDPIPE CONNECTION SCALE: 3" = 1'-0"

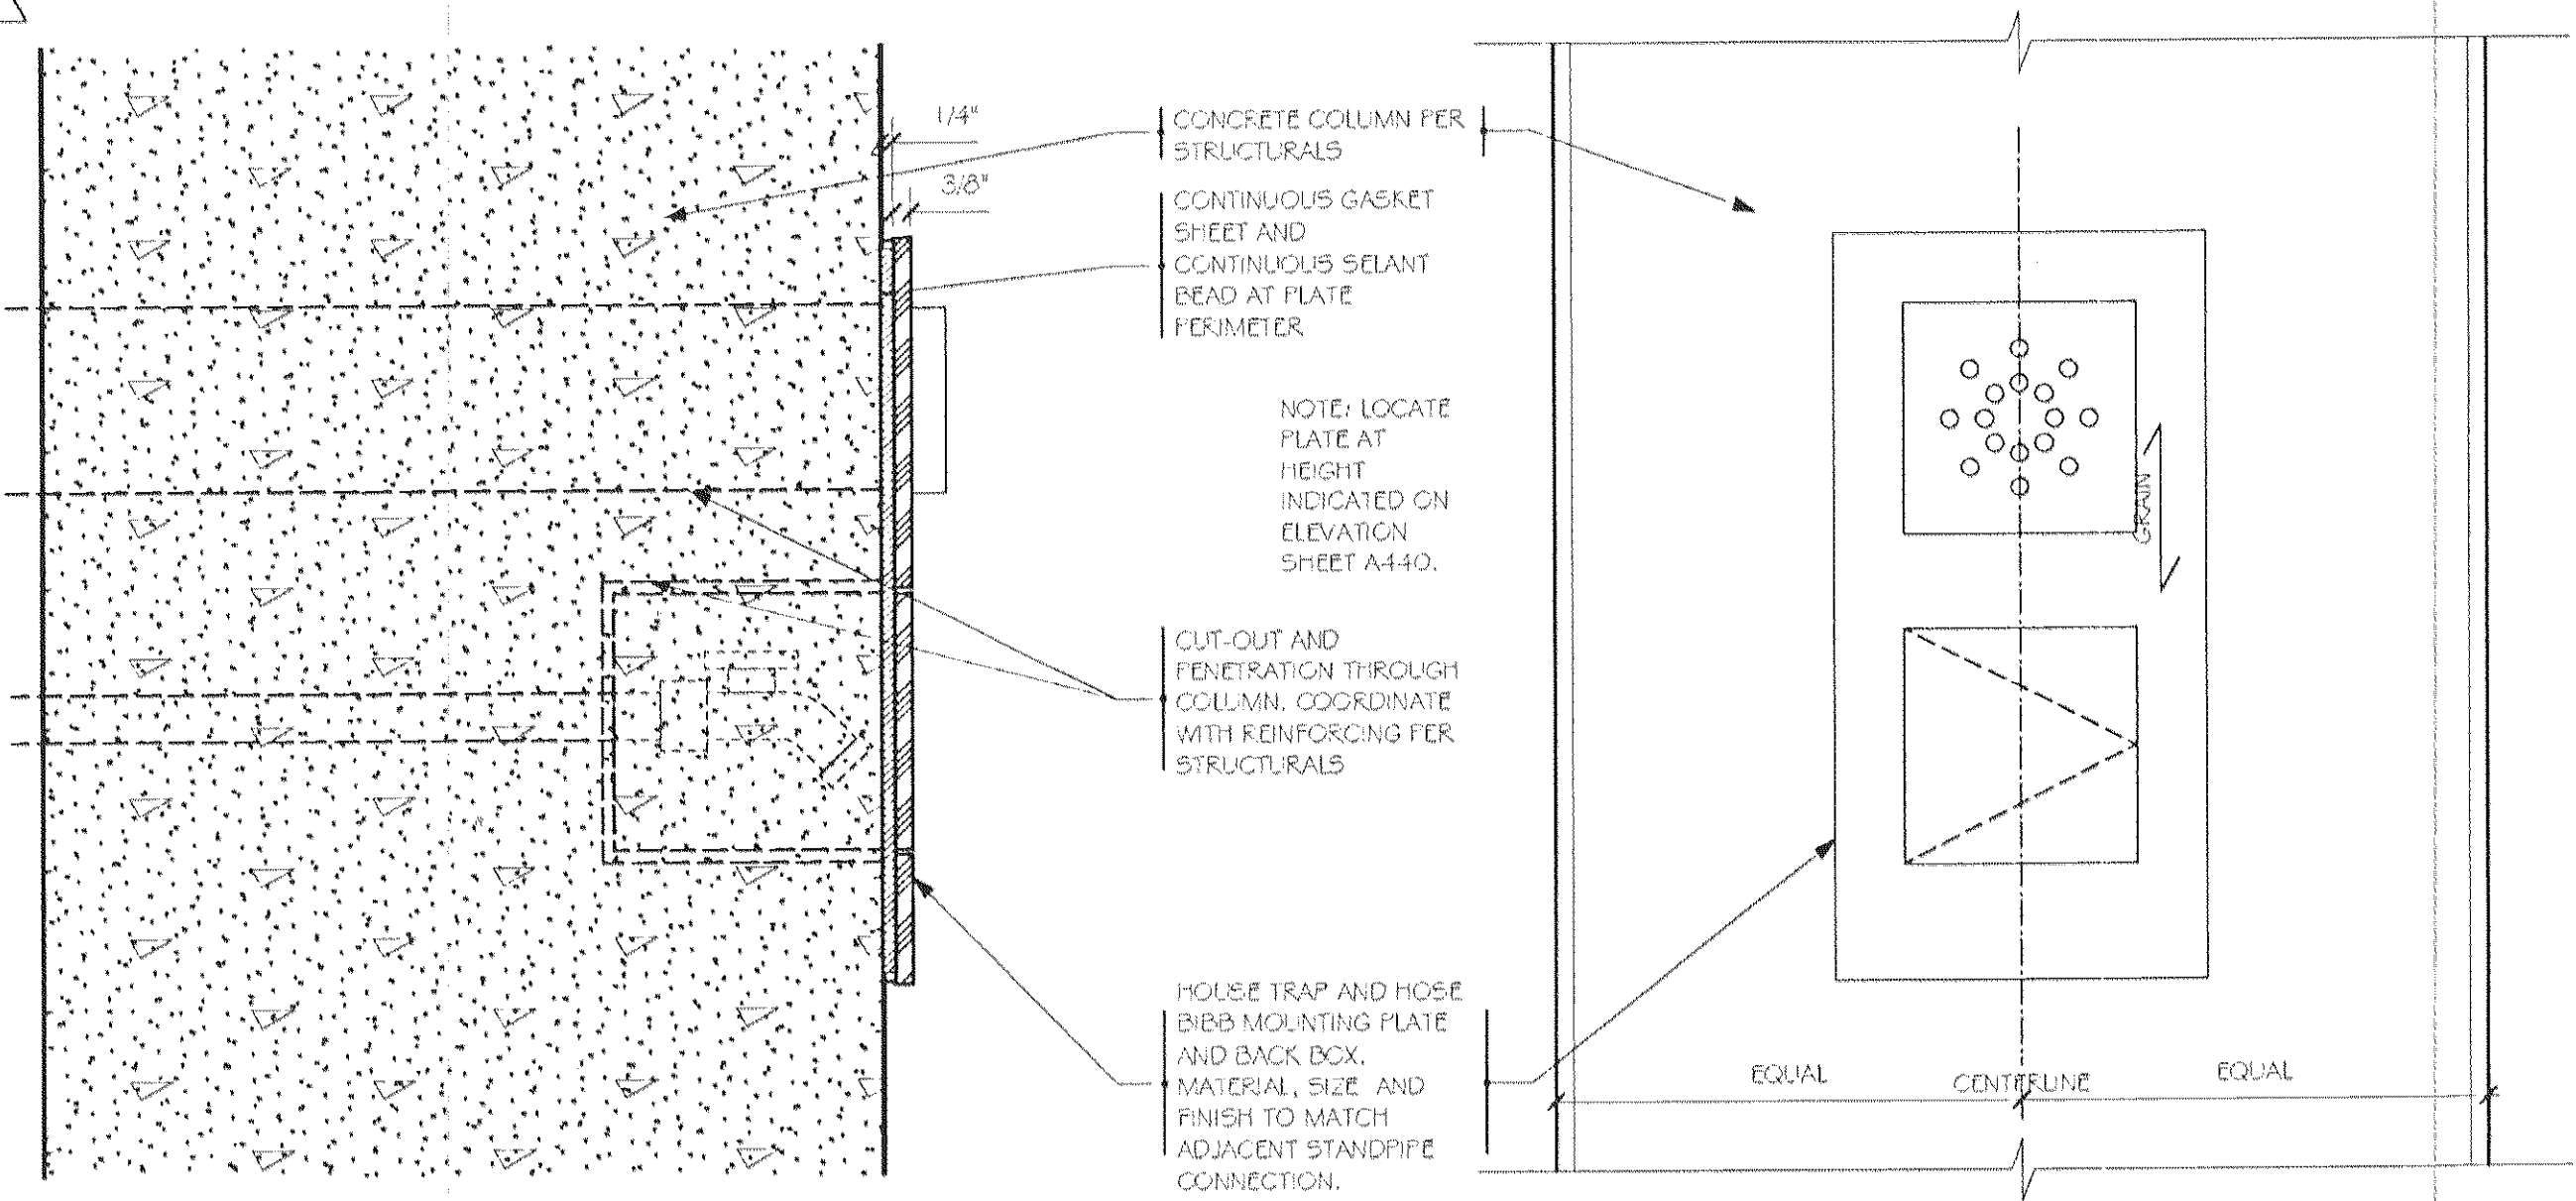

3 SECTION DETAIL - HOUSE TRAP FACE PLATE SCALE: 3" = 1'-0"

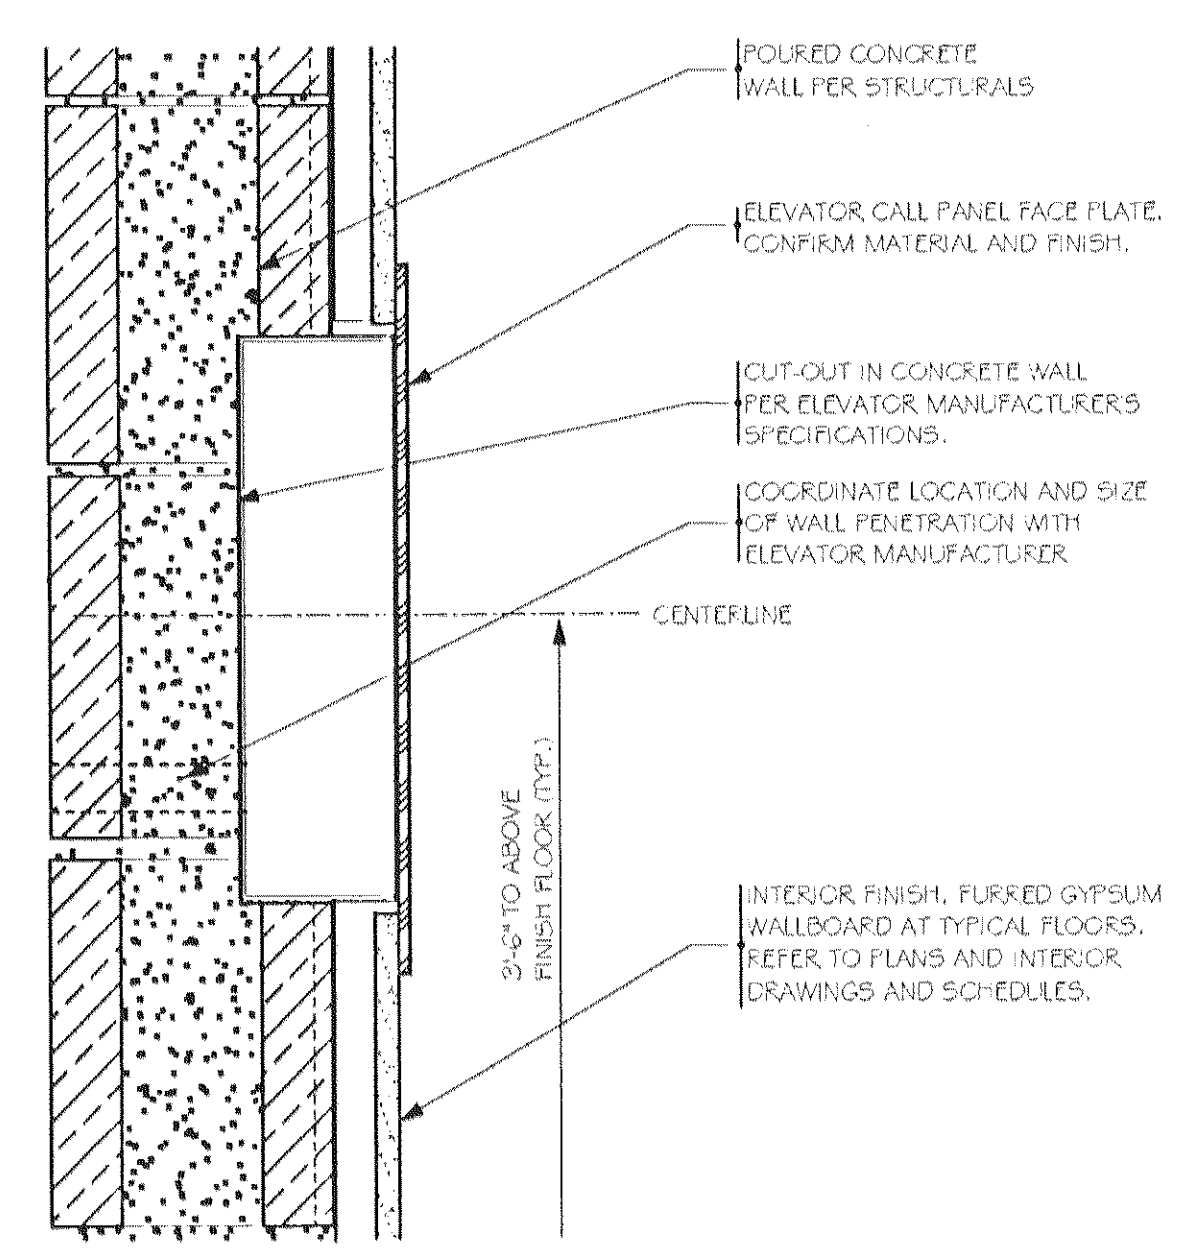

4 SECTION DETAIL - ELEVATOR CALL PANEL SCALE: 3" = 1'-0"

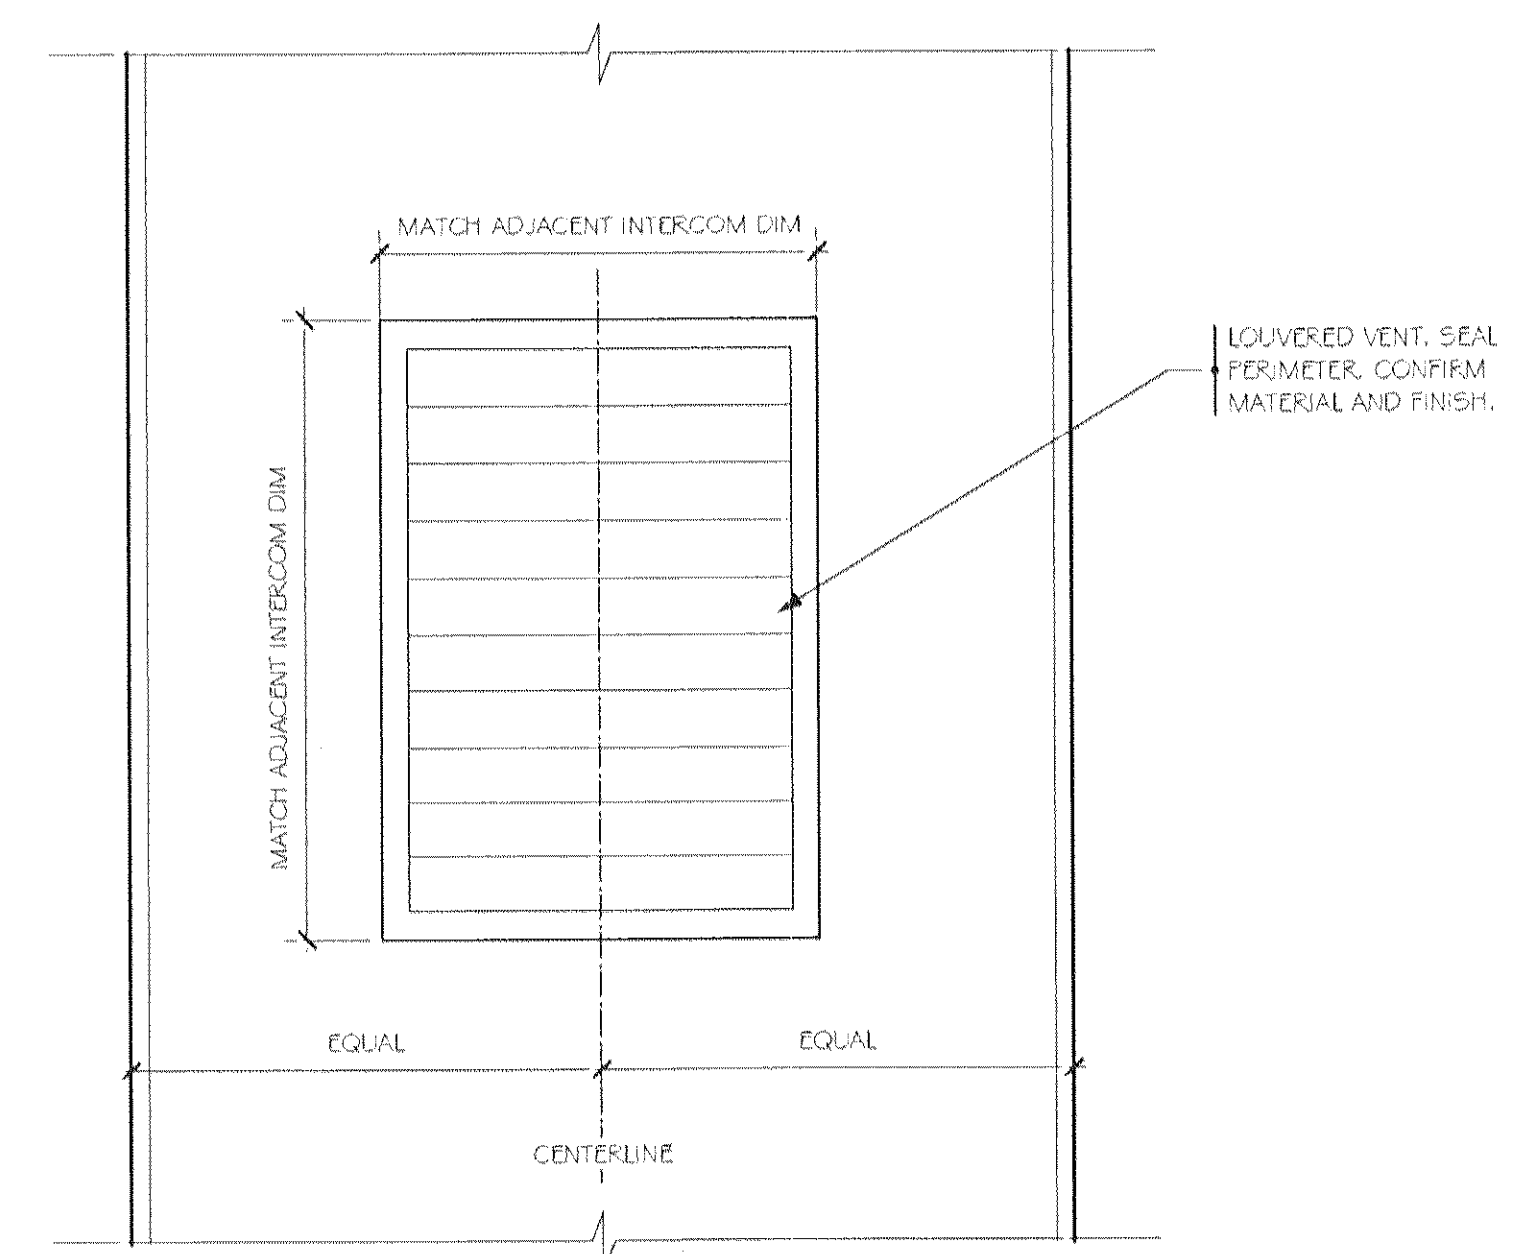

5 ELEVATION DETAIL - VENT SCALE: 3" = 1'-0"

Copyright 2006 Brian E. Boyle, A.I.A.
All Rights Reserved
Plans, Drawings, Specifications, Design Notes, Notes, and all other documents are the property of Brian E. Boyle, A.I.A. They shall not be used, copied, altered, reproduced, stored in a retrieval system, or transmitted in any form or by any means, electronic, mechanical, photocopying, recording, or by any information storage and retrieval system, without the prior written permission of Brian E. Boyle, A.I.A.

Brian E. Boyle A.I.A.

75 Spring Street, 6th Flr
New York, NY 10002
212.334.7402
Fax 212.334.6112

3	Construction Set	Revisions as Noted	01.26.07
2	Construction Set	Revisions as Noted	11.30.06
1	Construction Plans and Elevations		10.30.06

No.	Revision/Issue	Date
DEUCE CONDOMINIUM 534 WEST 42ND STREET New York NY 10036		
DETAILS CONCRETE WALL CUT-OUTS		
Scale	AS SHOWN	Sheet No.
Date	11.30.06	A502
Drawn By	R.R.	