


## PLAN SECTION - TYPICAL BALCONY WINDOW/DOOR ASSEMBLY

SCALE: HALF FULL SIZE

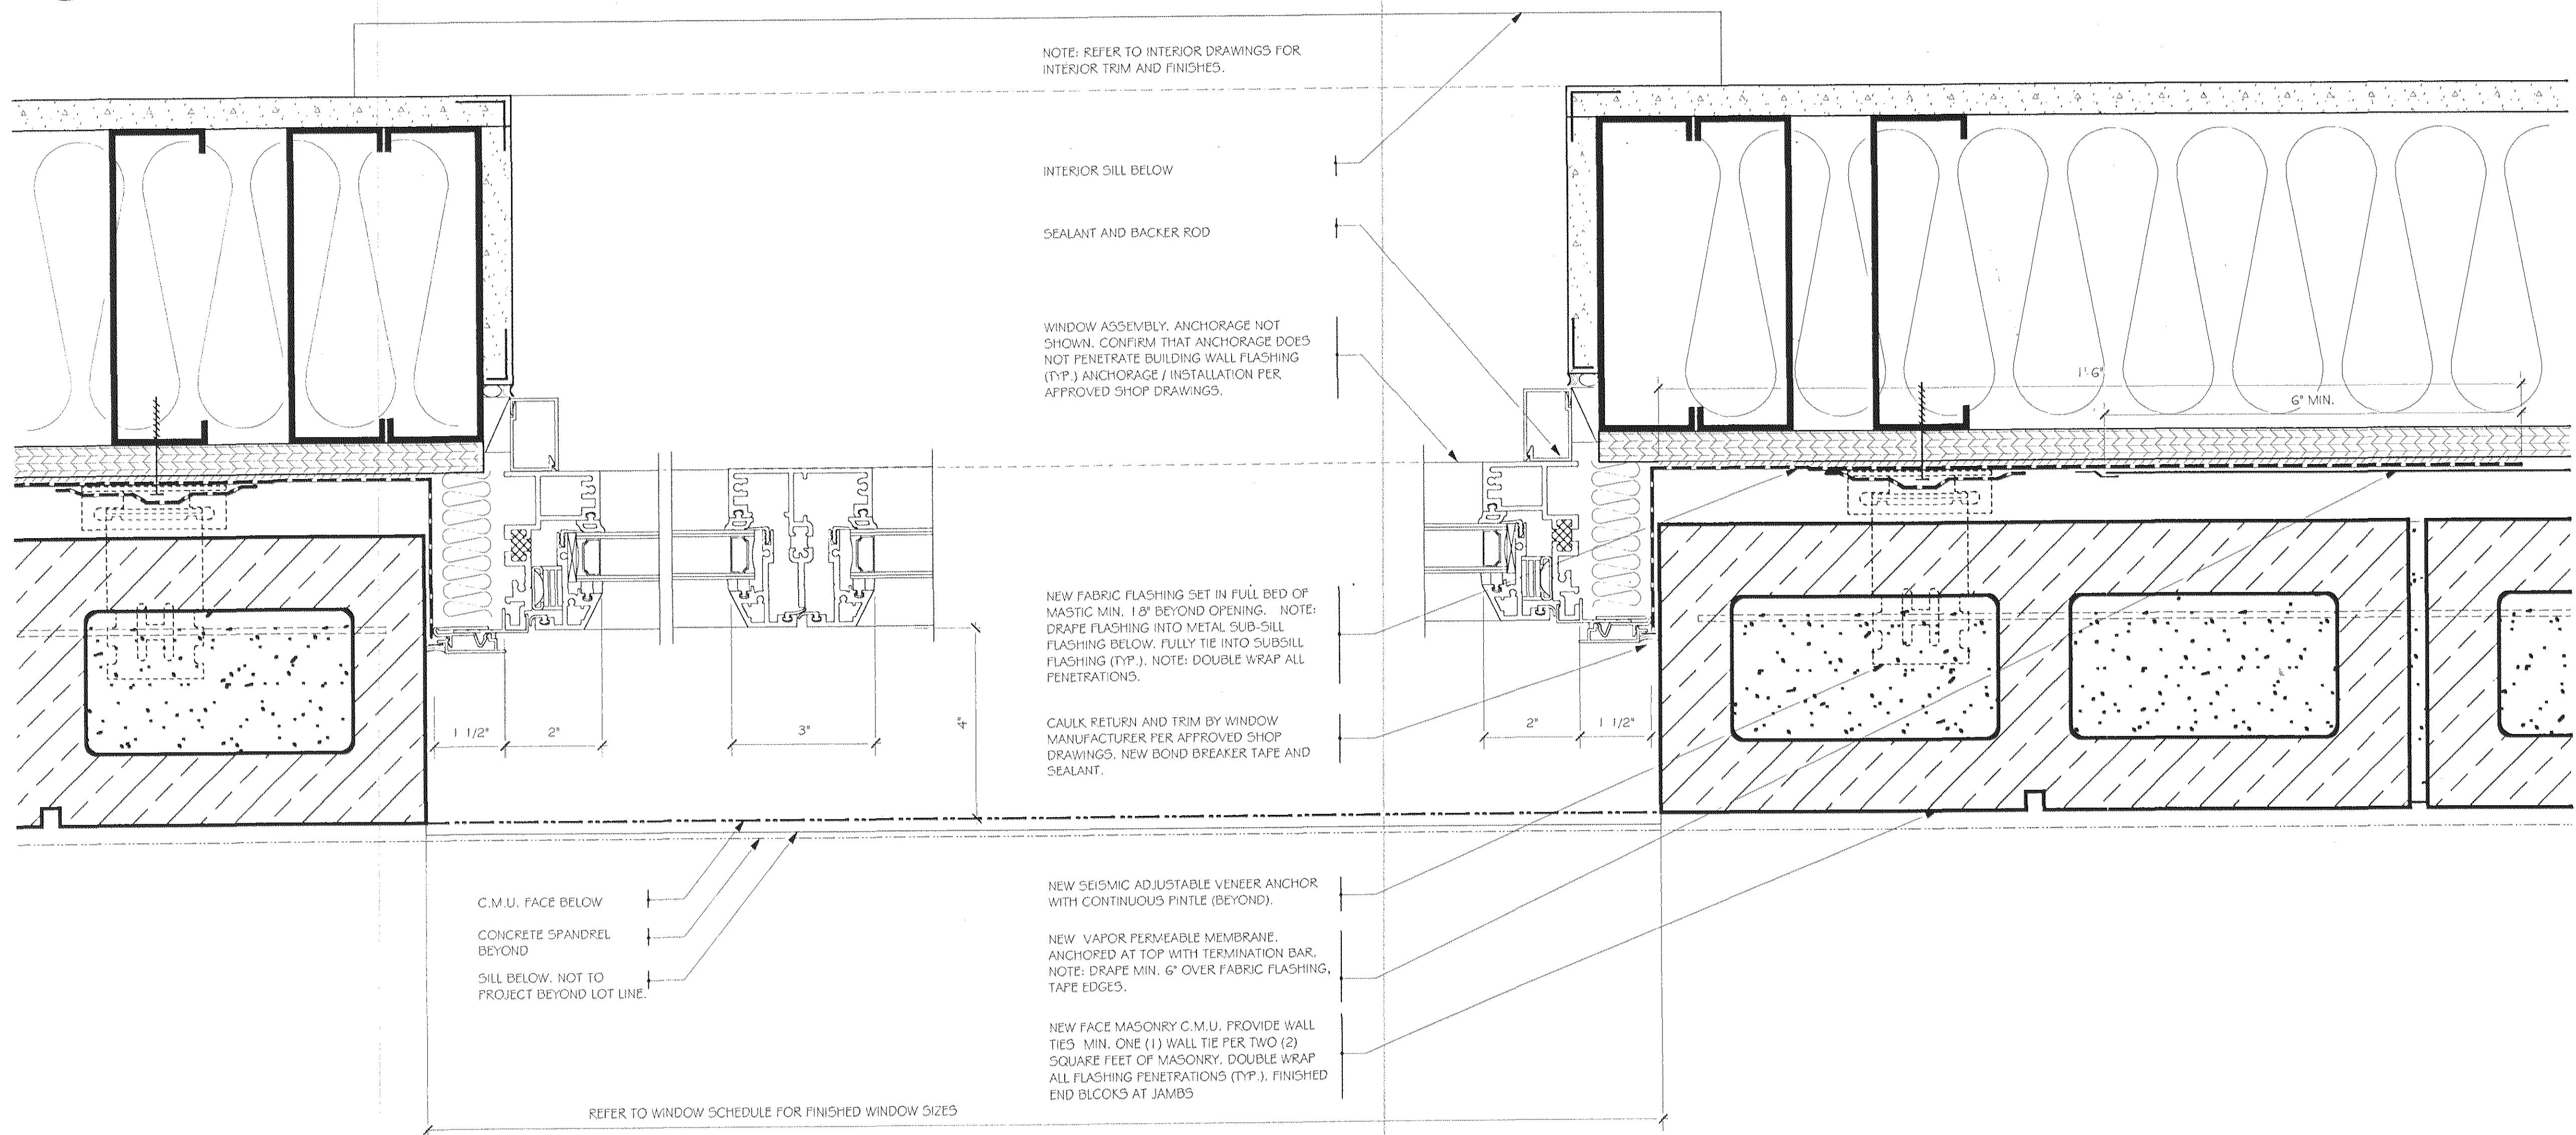

2 PLAN SECTION - WINDOW AT C.M.U. WALL

SCALE: HALF FULL SIZE

Brian E. Boyle A.I.A.

6 Spring Street 6th Flr  
New York, NY 10002  
212.334.7402  
Fax 212.334.6112

LS  
WALL

A503

Construction Set  
Revisions as Noted

Construction Plans and Elevations 10.30.06

Revision/Issue \_\_\_\_\_ Date \_\_\_\_\_

## THE CONDOMINIUM

34 WEST 42ND STREET  
New York NY 10036

Sheet No. 1

06