



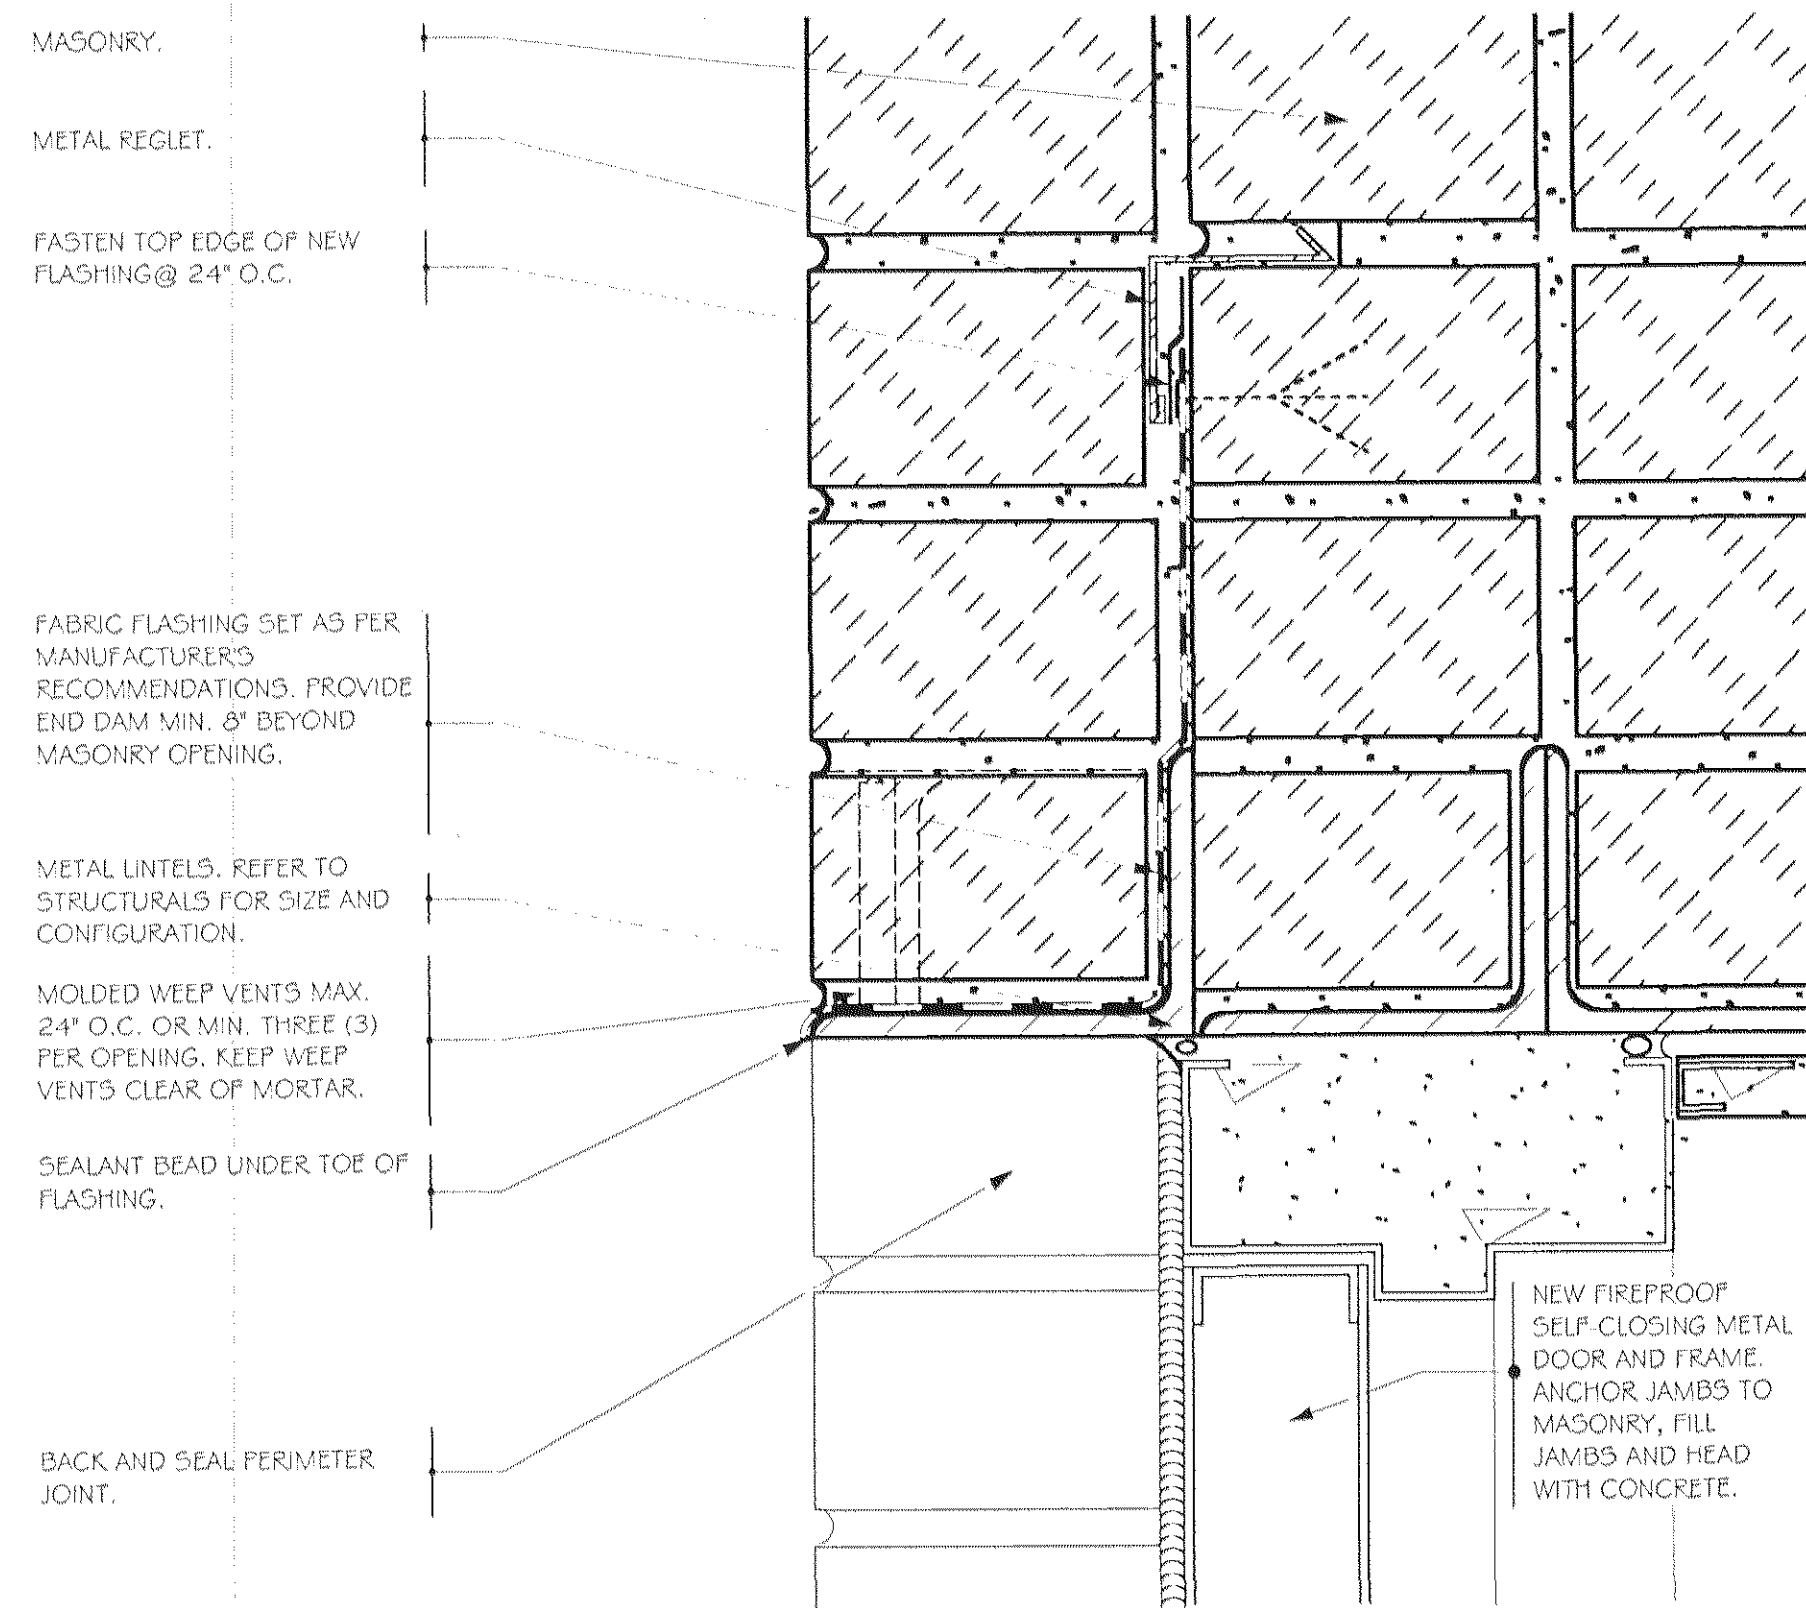

1 SECTION DETAIL - LOOSE LAID LINTEL

SCALE: HALF FULL SIZE

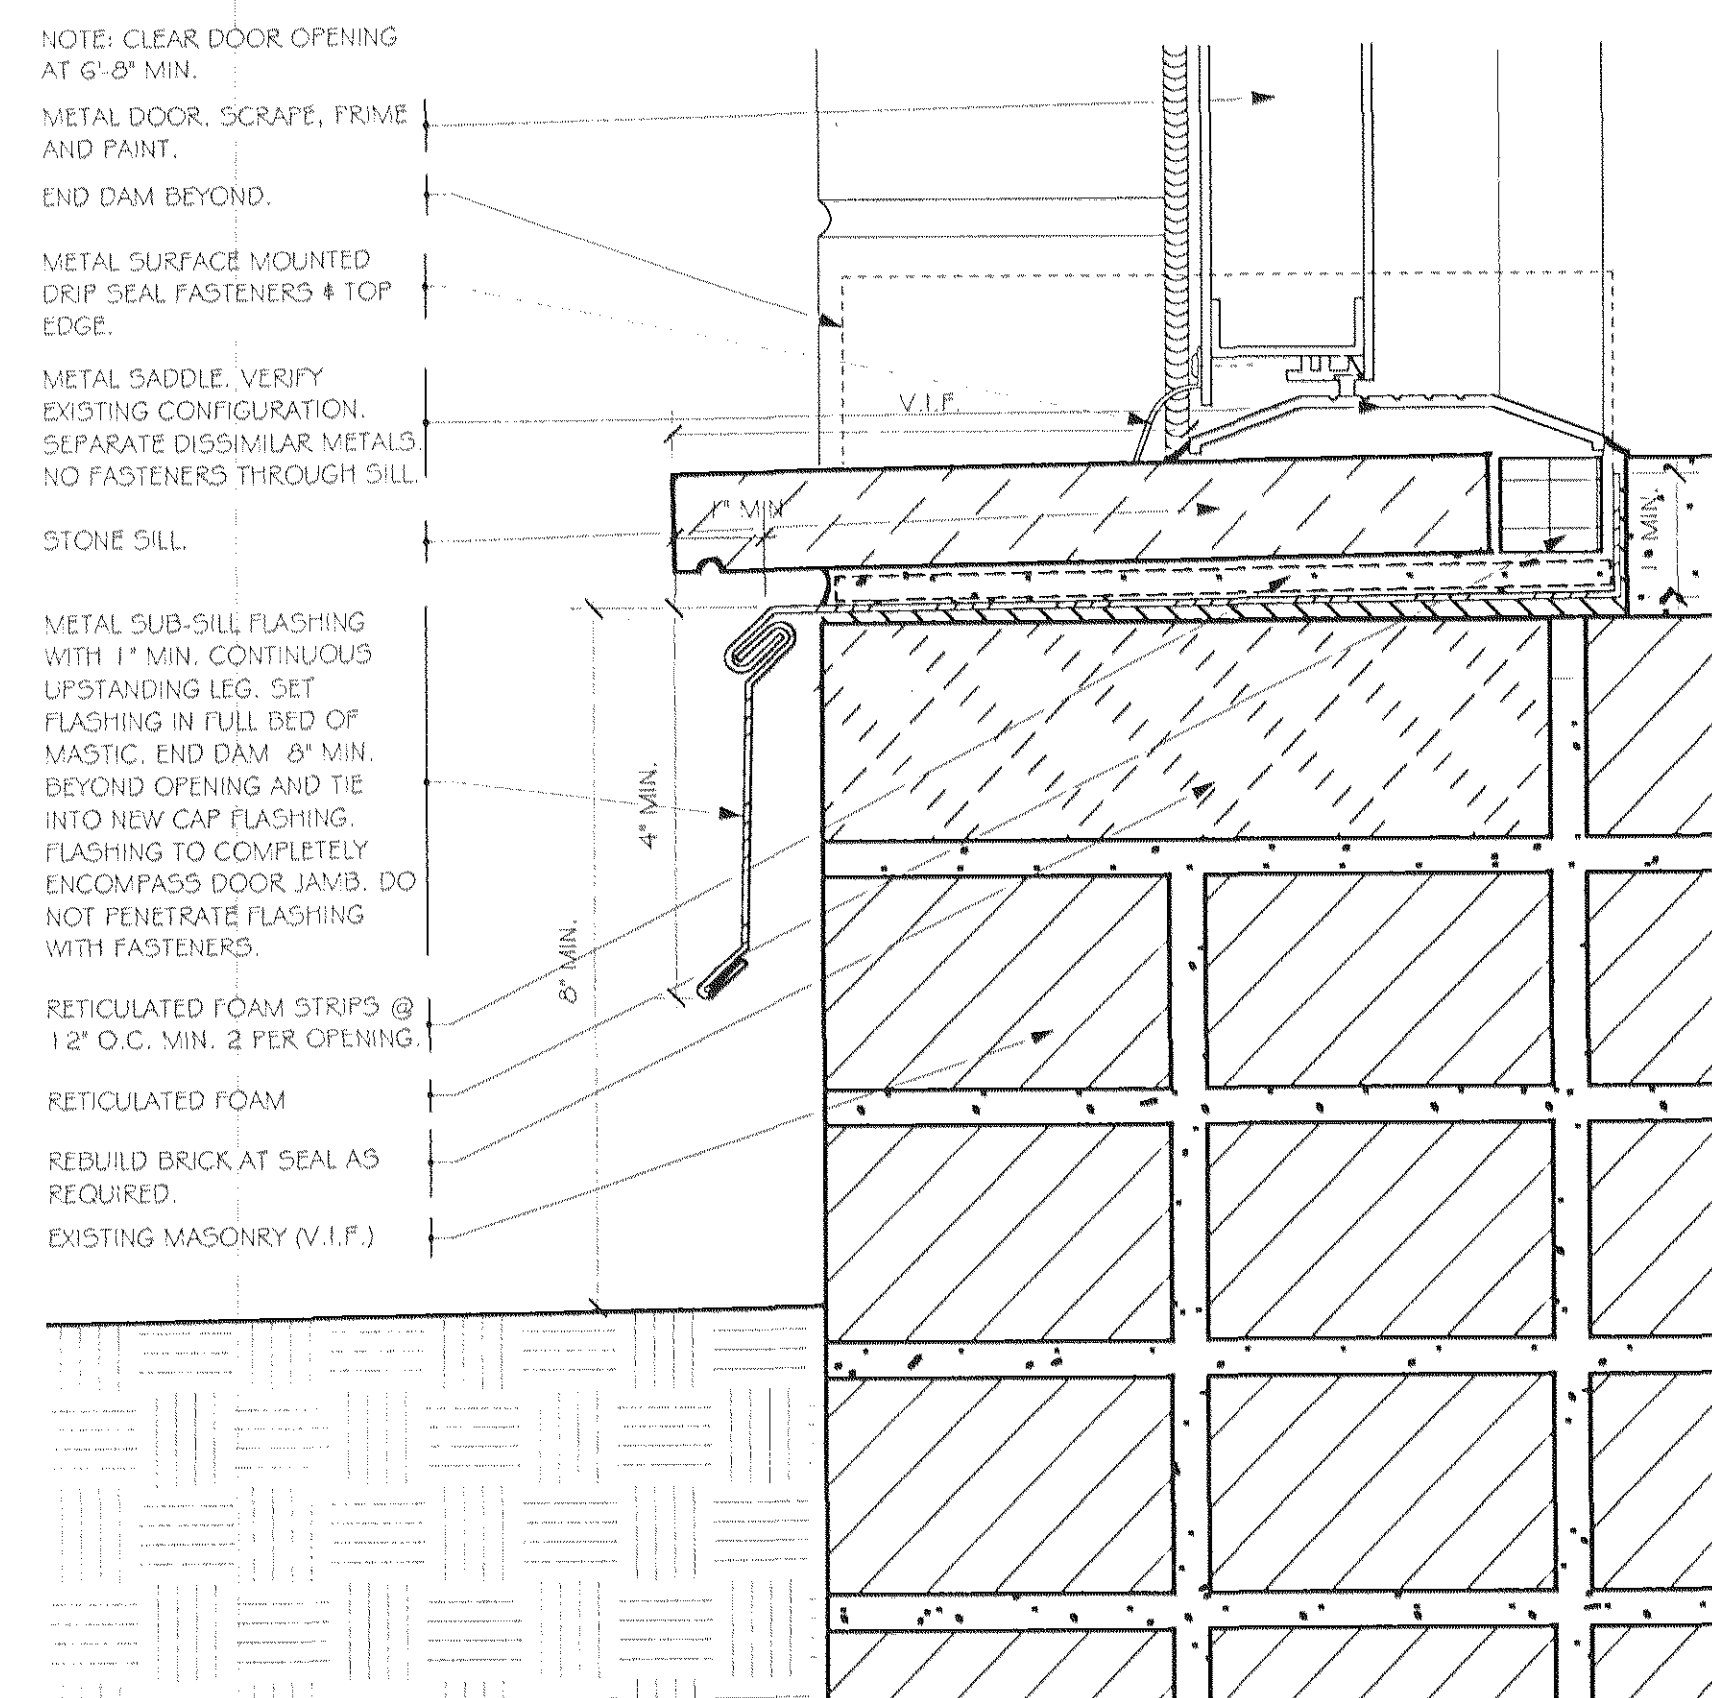

2 SECTION DETAIL - DOORSILL

SCALE: HALF FULL SIZE

OMITTED

Copyright 2003 Brian E. Boyle, AIA
All Rights Reserved
Plans, Drawings, Specifications, Details, etc. shown herein, both in paper and electronic format are the property of Brian E. Boyle, AIA. They shall not be used, copied, or reproduced, stored in a retrieval system, or transmitted in any form or by any means, electronic, mechanical, photocopying, recording, or by any information storage and retrieval system, without the prior written permission of Brian E. Boyle, AIA.

Brian E. Boyle A.I.A.

75 Spring Street 6th Flr
New York, NY 10002
212.334.7402
Fax 212.334.6112

2 Construction Set Revisions as Noted 11.30.06

1 Construction Plans and Elevations 10.30.06

No.	Revision/Issue	Date
2	Construction Set Revisions as Noted	11.30.06
1	Construction Plans and Elevations	10.30.06

DEUCE CONDOMINIUM
534 WEST 42ND STREET
New York NY 10036

DETAILS
MASONRY W/P

Scale	AS SHOWN	Sheet No.
Date	11.30.06	A505
Drawn By	R.R.	