


Copyright 2005 Brian E. Boyle, AIA
All Rights Reserved.
Plans, Drawings, Specifications, Designs, Notes, etc.
herein, in any paper and electronic form, are the
property of Brian E. Boyle, AIA. They shall not be used,
copied, reproduced, altered or distributed by any
person, firm, corporation or other entity without the prior
written permission of Brian E. Boyle, AIA.

Brian E. Boyle A.I.A.

75 Spring Street 6th Flr
New York, NY 10002
212-334-7402
Fax 212-334-6112

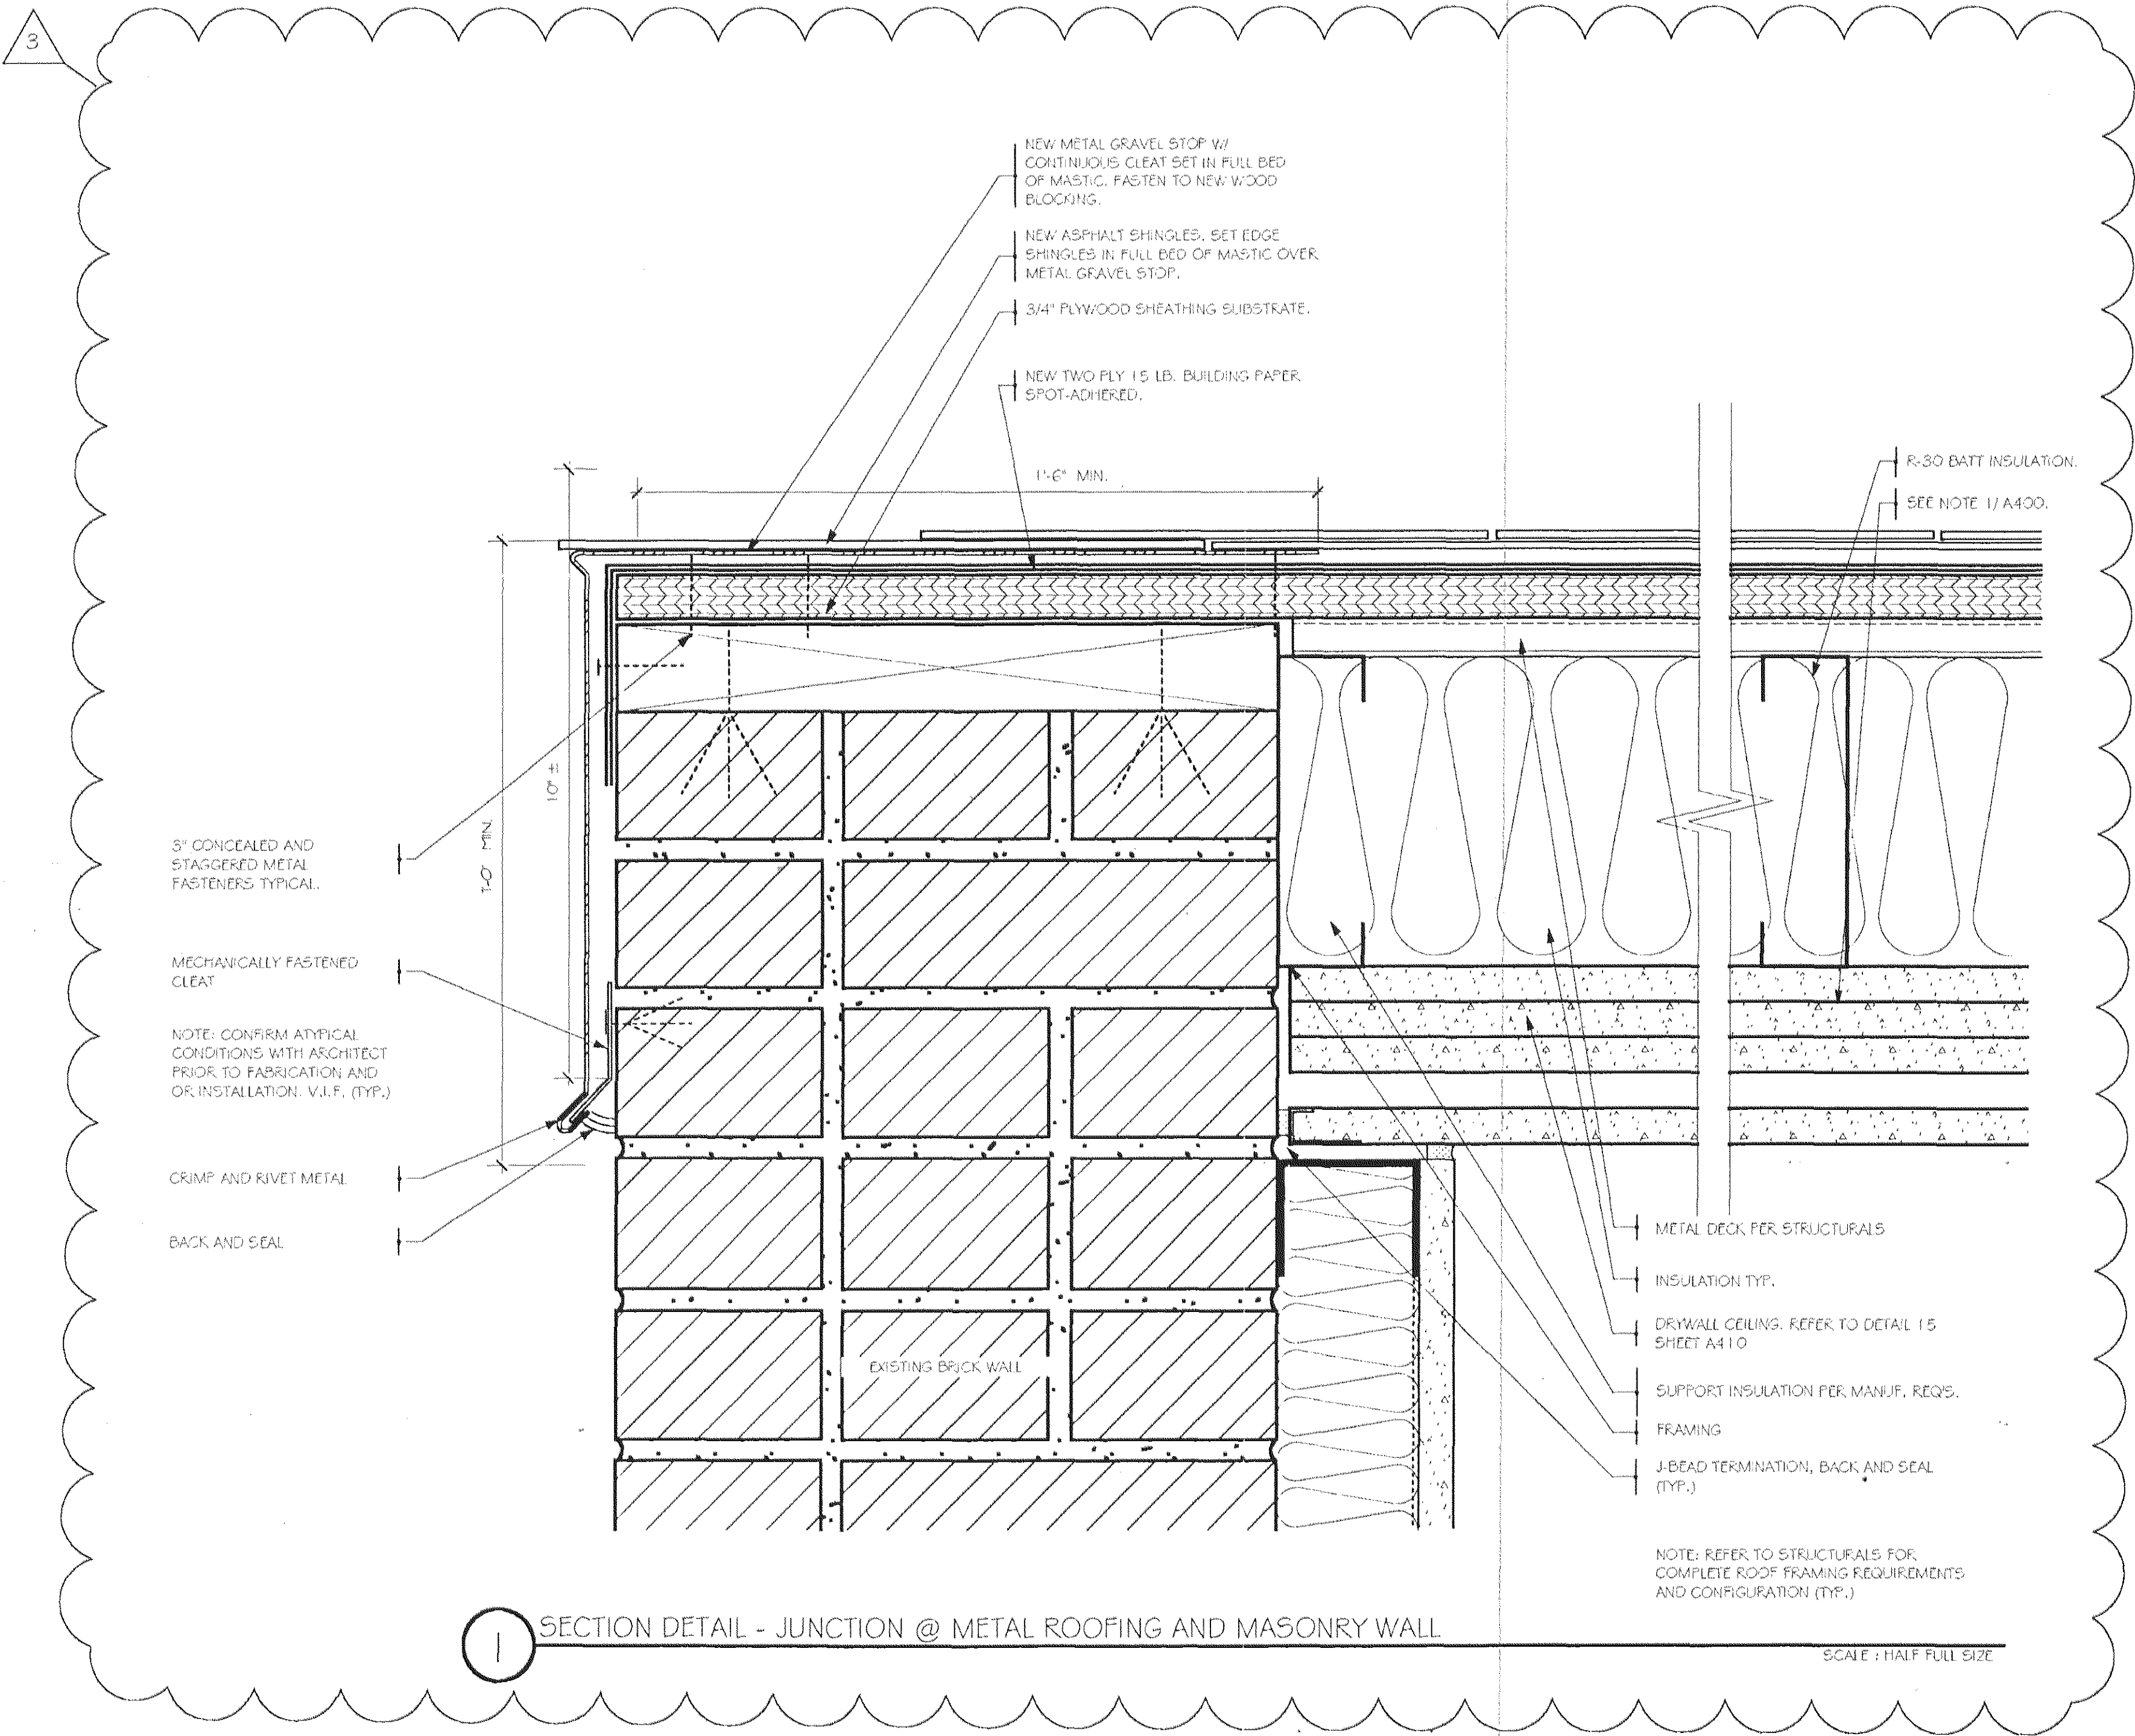

3	Construction Set Revisions as Noted	01.26.07
2	Construction Set Revisions as Noted	11.30.06
1	Construction Plans and Elevations	10.30.06

No.	Revision/Issue	Date
DEUCE CONDOMINIUM 534 WEST 42ND STREET New York NY 10036		
DETAILS EXTERIOR WALL		
Scale	AS SHOWN	Sheet No.
Date	11.30.06	A507
Drawn By	R.R.	