


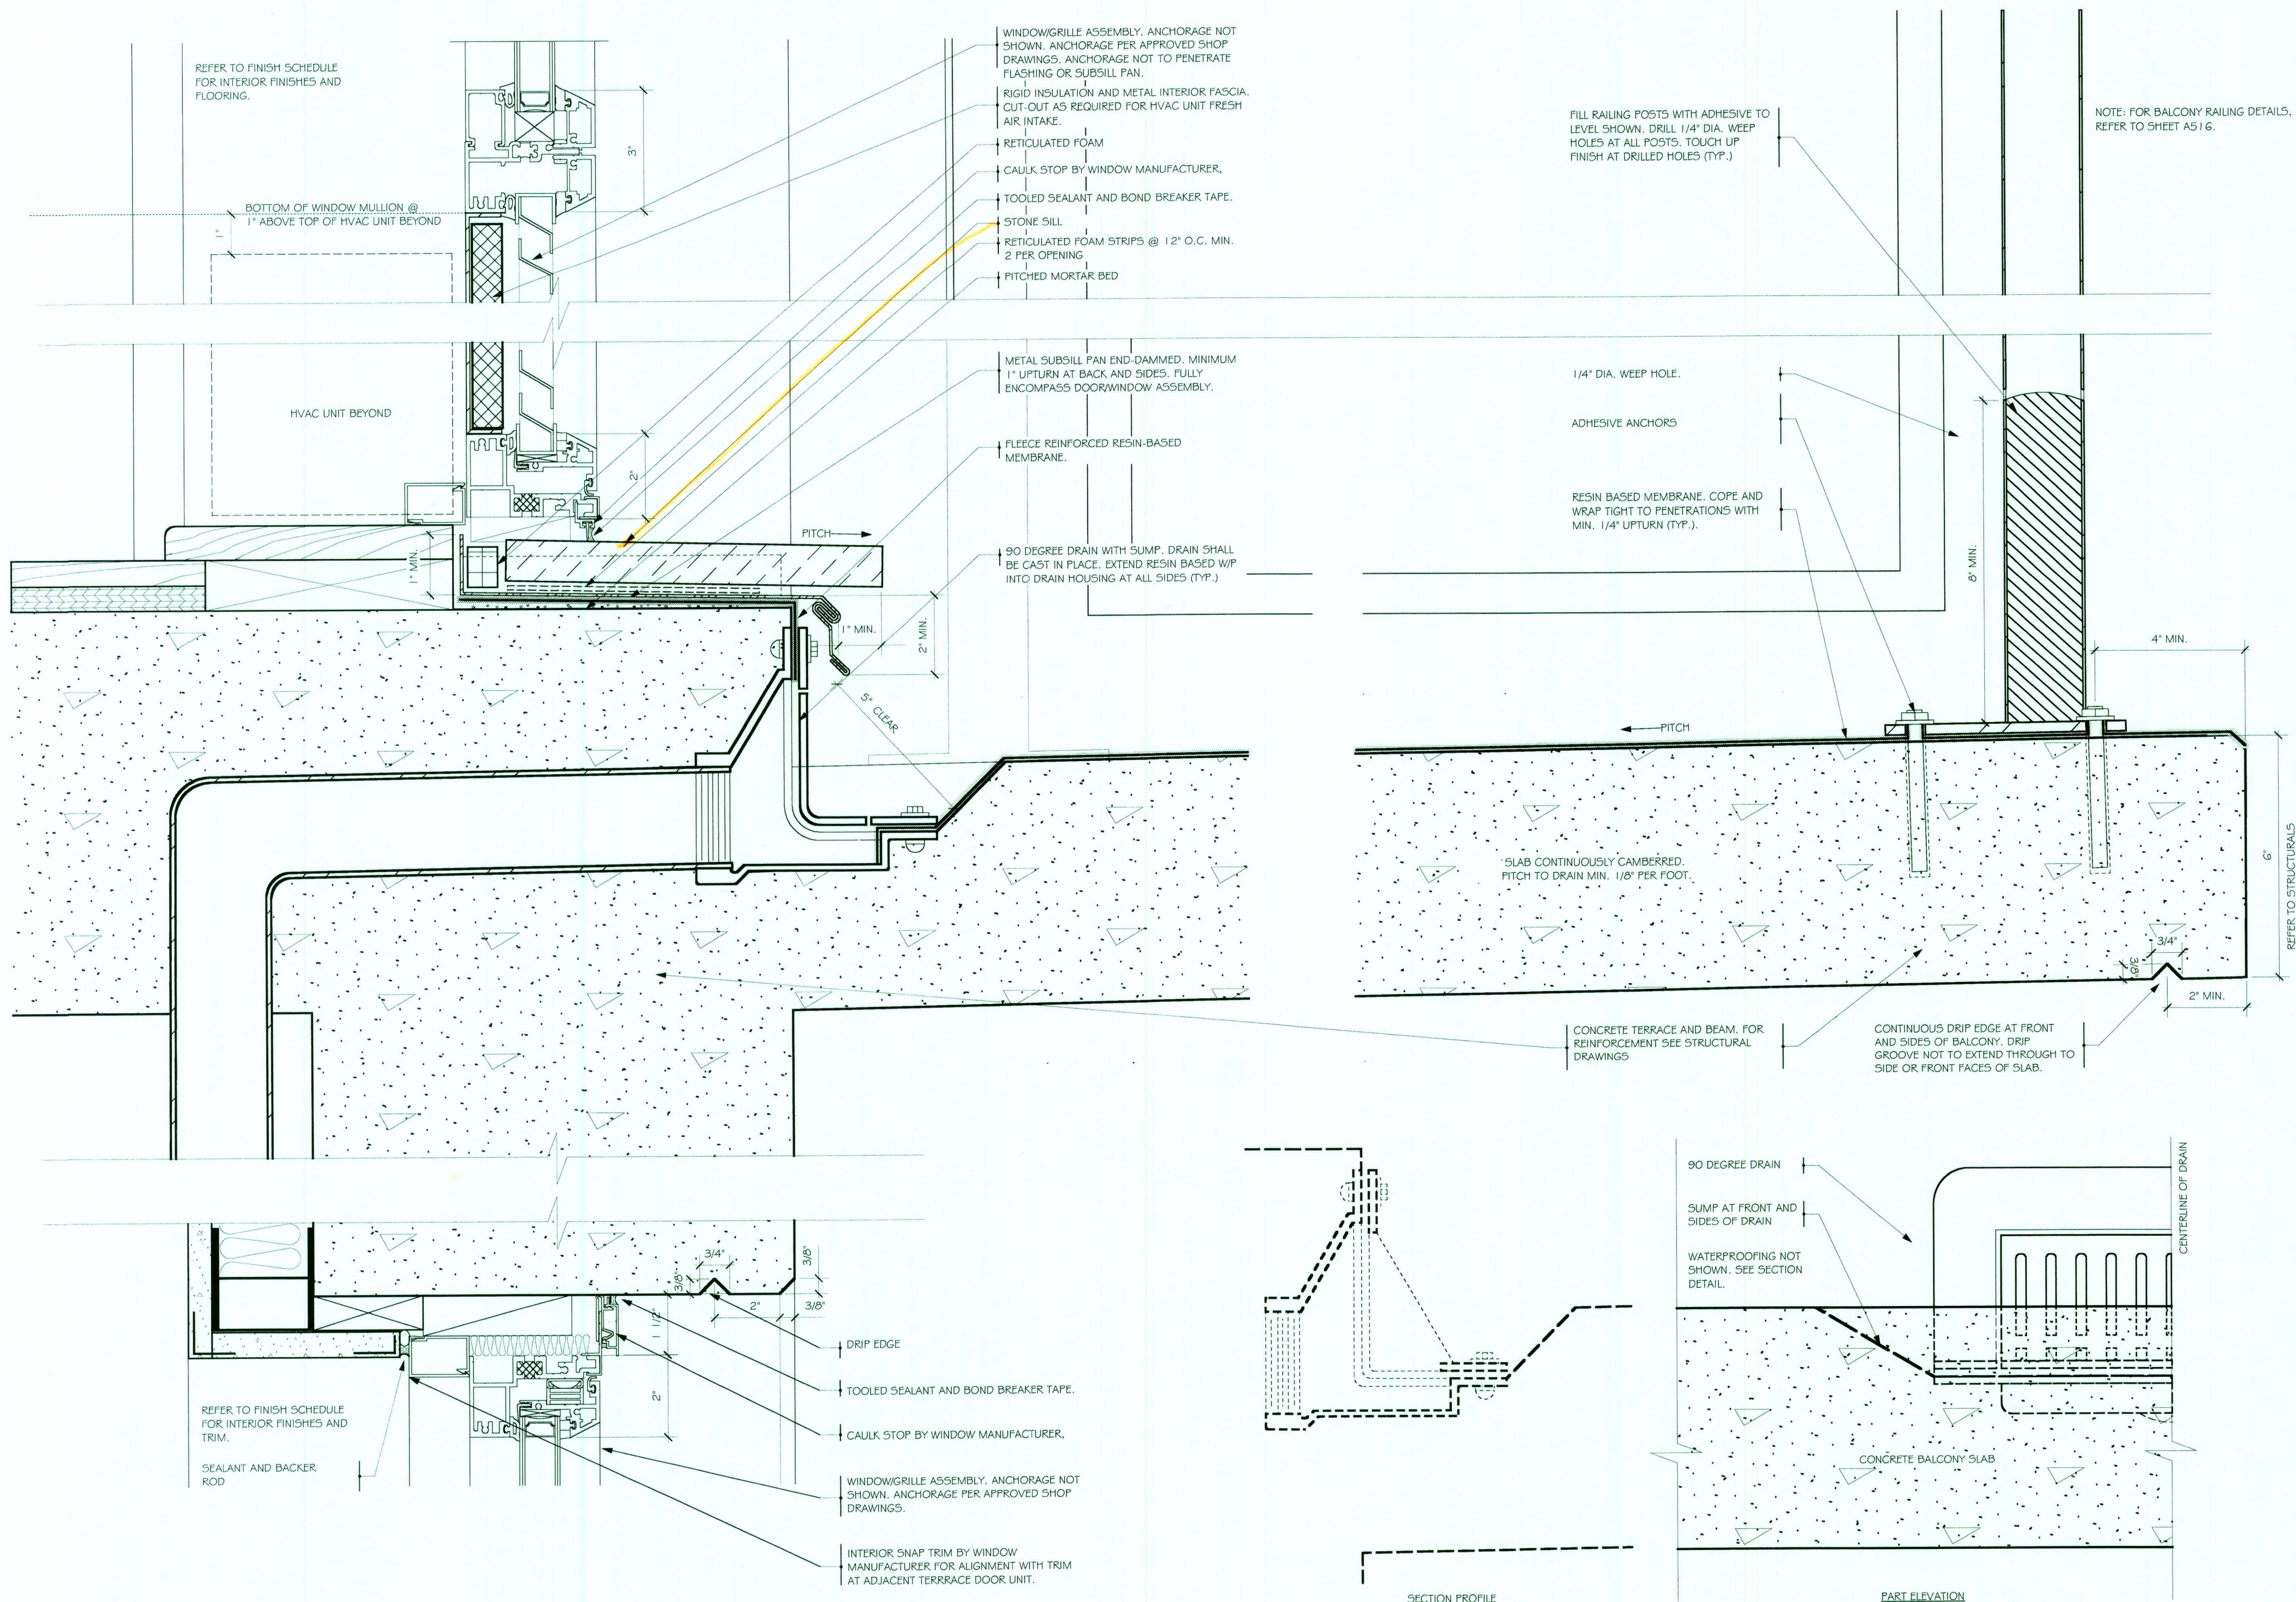

1 SECTION DETAIL AT REAR BALCONY RAILINGS, SILL AND WINDOW HEAD
SCALE: HALF FULL SCALE

2 DETAIL - PART ELEVATION @ BALCONY DRAIN
SCALE: HALF FULL SCALE

Copyright 2005 Brian E. Boyle, AIA
All Rights Reserved
Plans, Drawings, Specifications, Designs, Notes shown herein, both in paper and electronic formats are the property of Brian E. Boyle, AIA. They shall not be used, copied, reproduced, altered or disclosed by any person, firm, corporation or other entity without the prior written permission of Brian E. Boyle, AIA.

Brian E. Boyle A.I.A.

75 Spring Street 6th Fl
New York, NY 10002
212.334.7402
Fax 212.334.6112

2 Construction Set 11.30.06
Revisions as Noted

1 Construction Plans and Elevations 10.30.06

No.	Revision/Issue	Date
-----	----------------	------

DEUCE CONDOMINIUM
534 WEST 42ND STREET
New York NY 10036

DETAILS
ROOFING

Scale	AS SHOWN	Sheet No.
Date	11.30.06	A509
Drawn By	R.R.	