



75 Spring Street 6th Fl
New York, NY 10002
212.334.7402
Fax 212.334.6112

Brian E. Boyle A.I.A.

75 Spring Street 6th Fl
New York, NY 10002
212.334.7402
Fax 212.334.6112

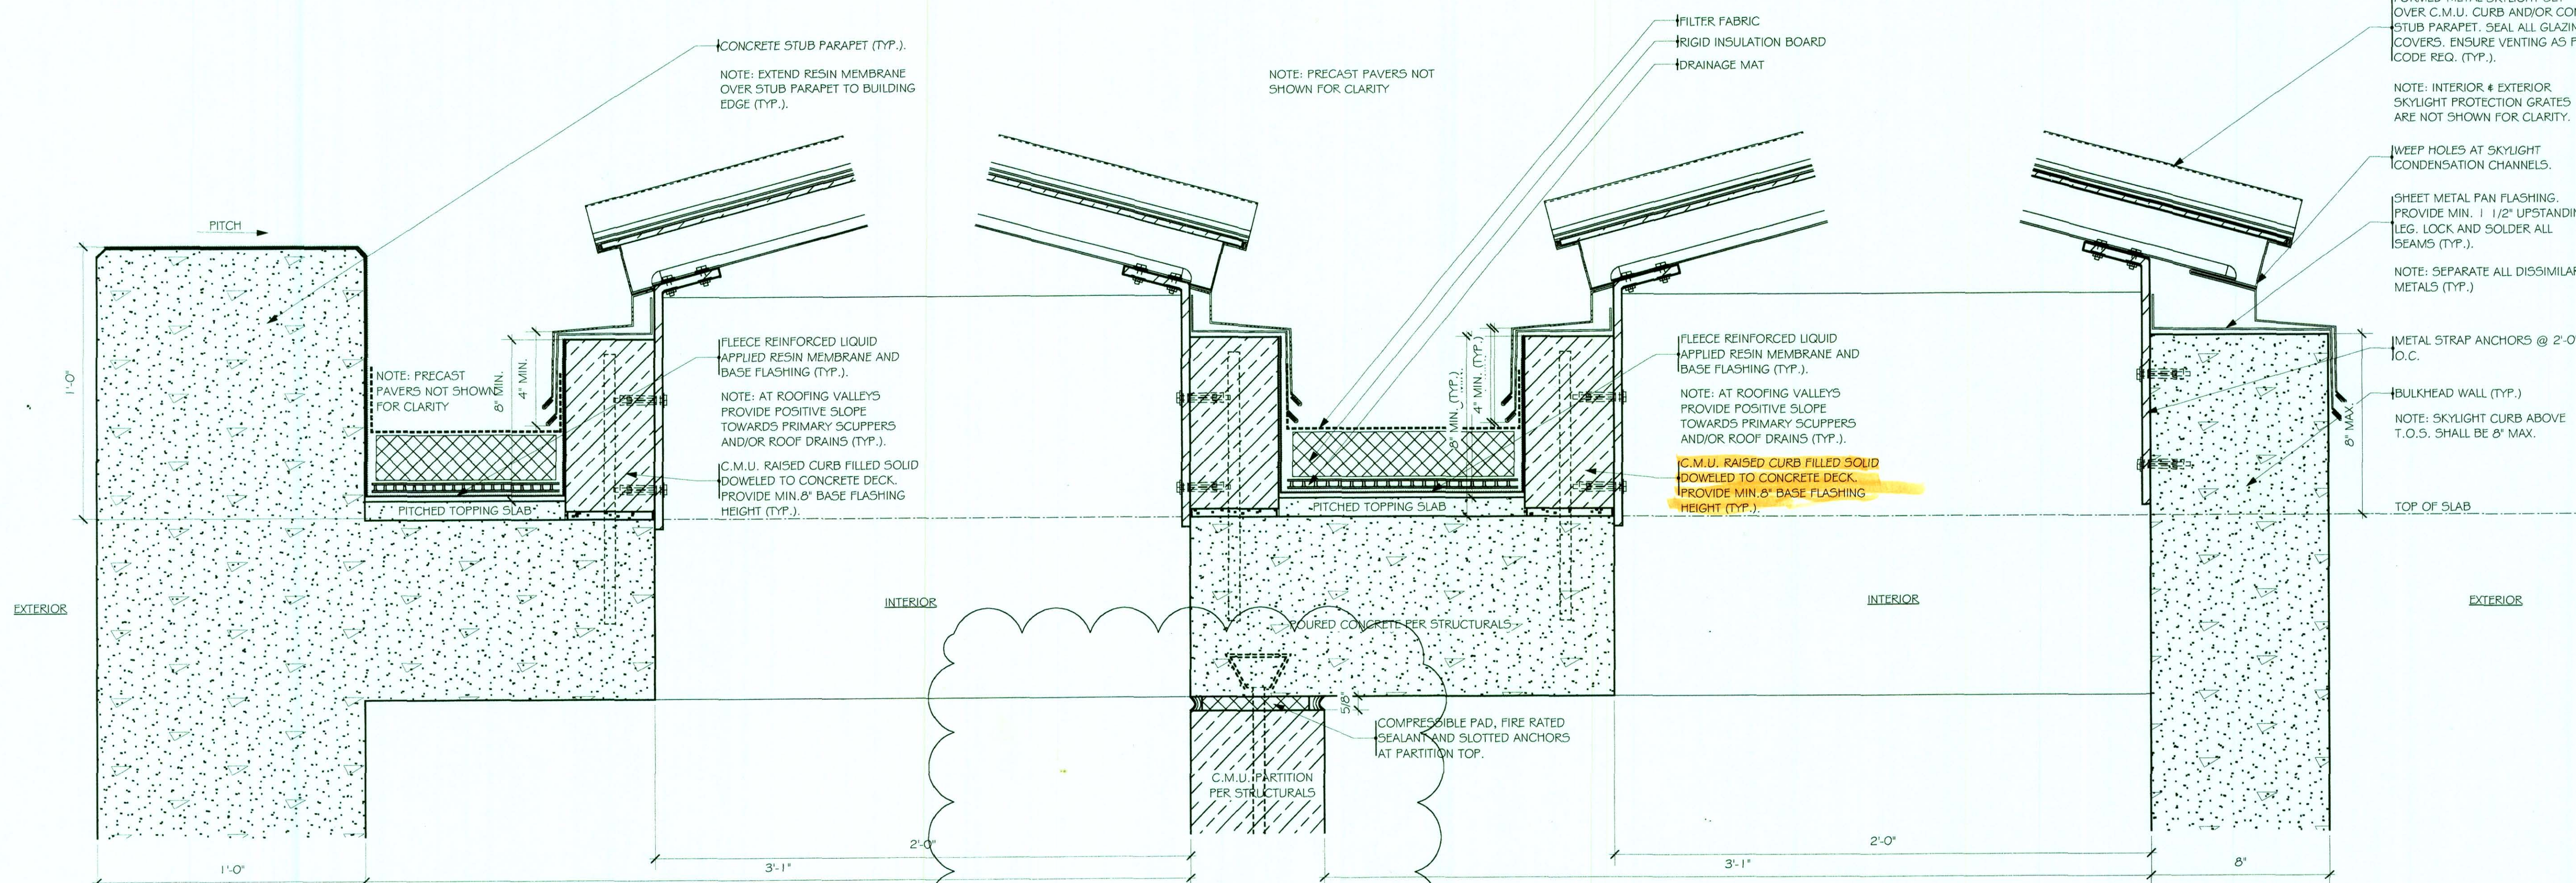

SECTION DETAIL - WEST BULKHEAD ROOF/SKYLIGHTS

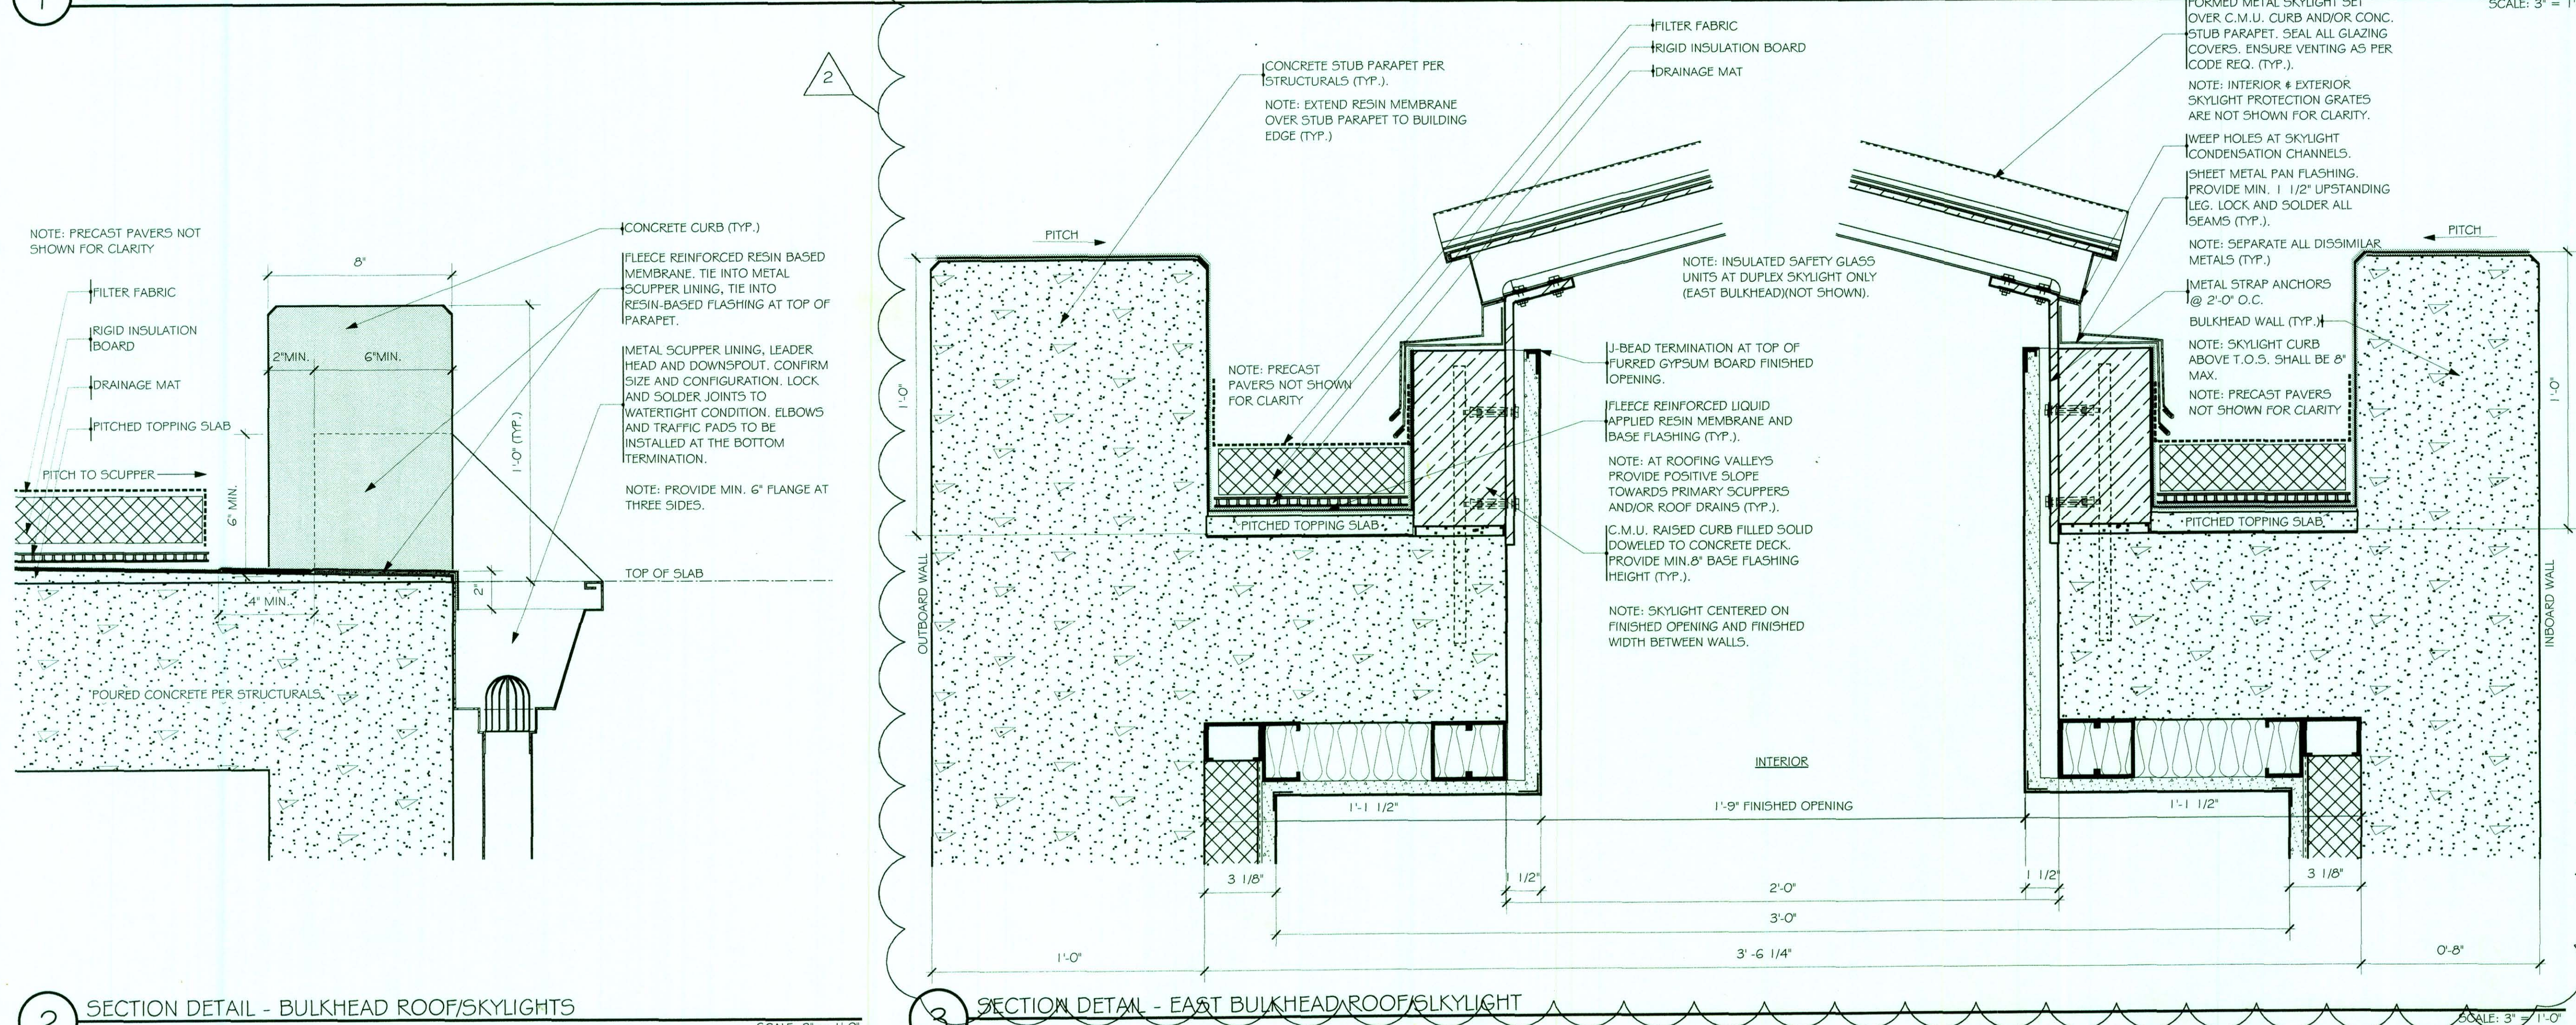

2 SECTION DETAIL - BULKHEAD ROOF/SKYLIGHTS

SECTION DETAIL - EAST BULKHEAD ROOF SKYLIGHT

2	Construction Set Revisions as Noted	11.30.06
---	--	----------

1	Construction Plans and Elevations	10.30.06
---	-----------------------------------	----------

No.	Revision/Issue	Date
-----	----------------	------

DEUCE CONDOMINIUM
534 WEST 42ND STREET
New York NY 10036

DETAILS

BULKHEAD SKYLIGHTS

Scale	AS SHOWN	Sheet No.
Date	11.30.06	
Drawn By	R.R.	