


METAL FENCE NOTES:

1) ALL FENCE COMPONENTS, INCLUDING HINGES, LATCH, GATE STOP, ANCHOR BRACKETS, STAND-OFFS, AND SHIMS, TO HAVE SHOP PAINTED FINISH TO MATCH INFILL SCREEN PANELS. TOUCH UP ALL HOLES AND EXPOSED EDGES.

2) SEPARATE DISSIMILAR METALS.

3) NO FASTENERS TO PENETRATE FLASHING / WATERPROOFING. ALL WALL ANCHORS TO BE LOCATED CLEAR OF COUNTERFLASHING AND ROOFING.

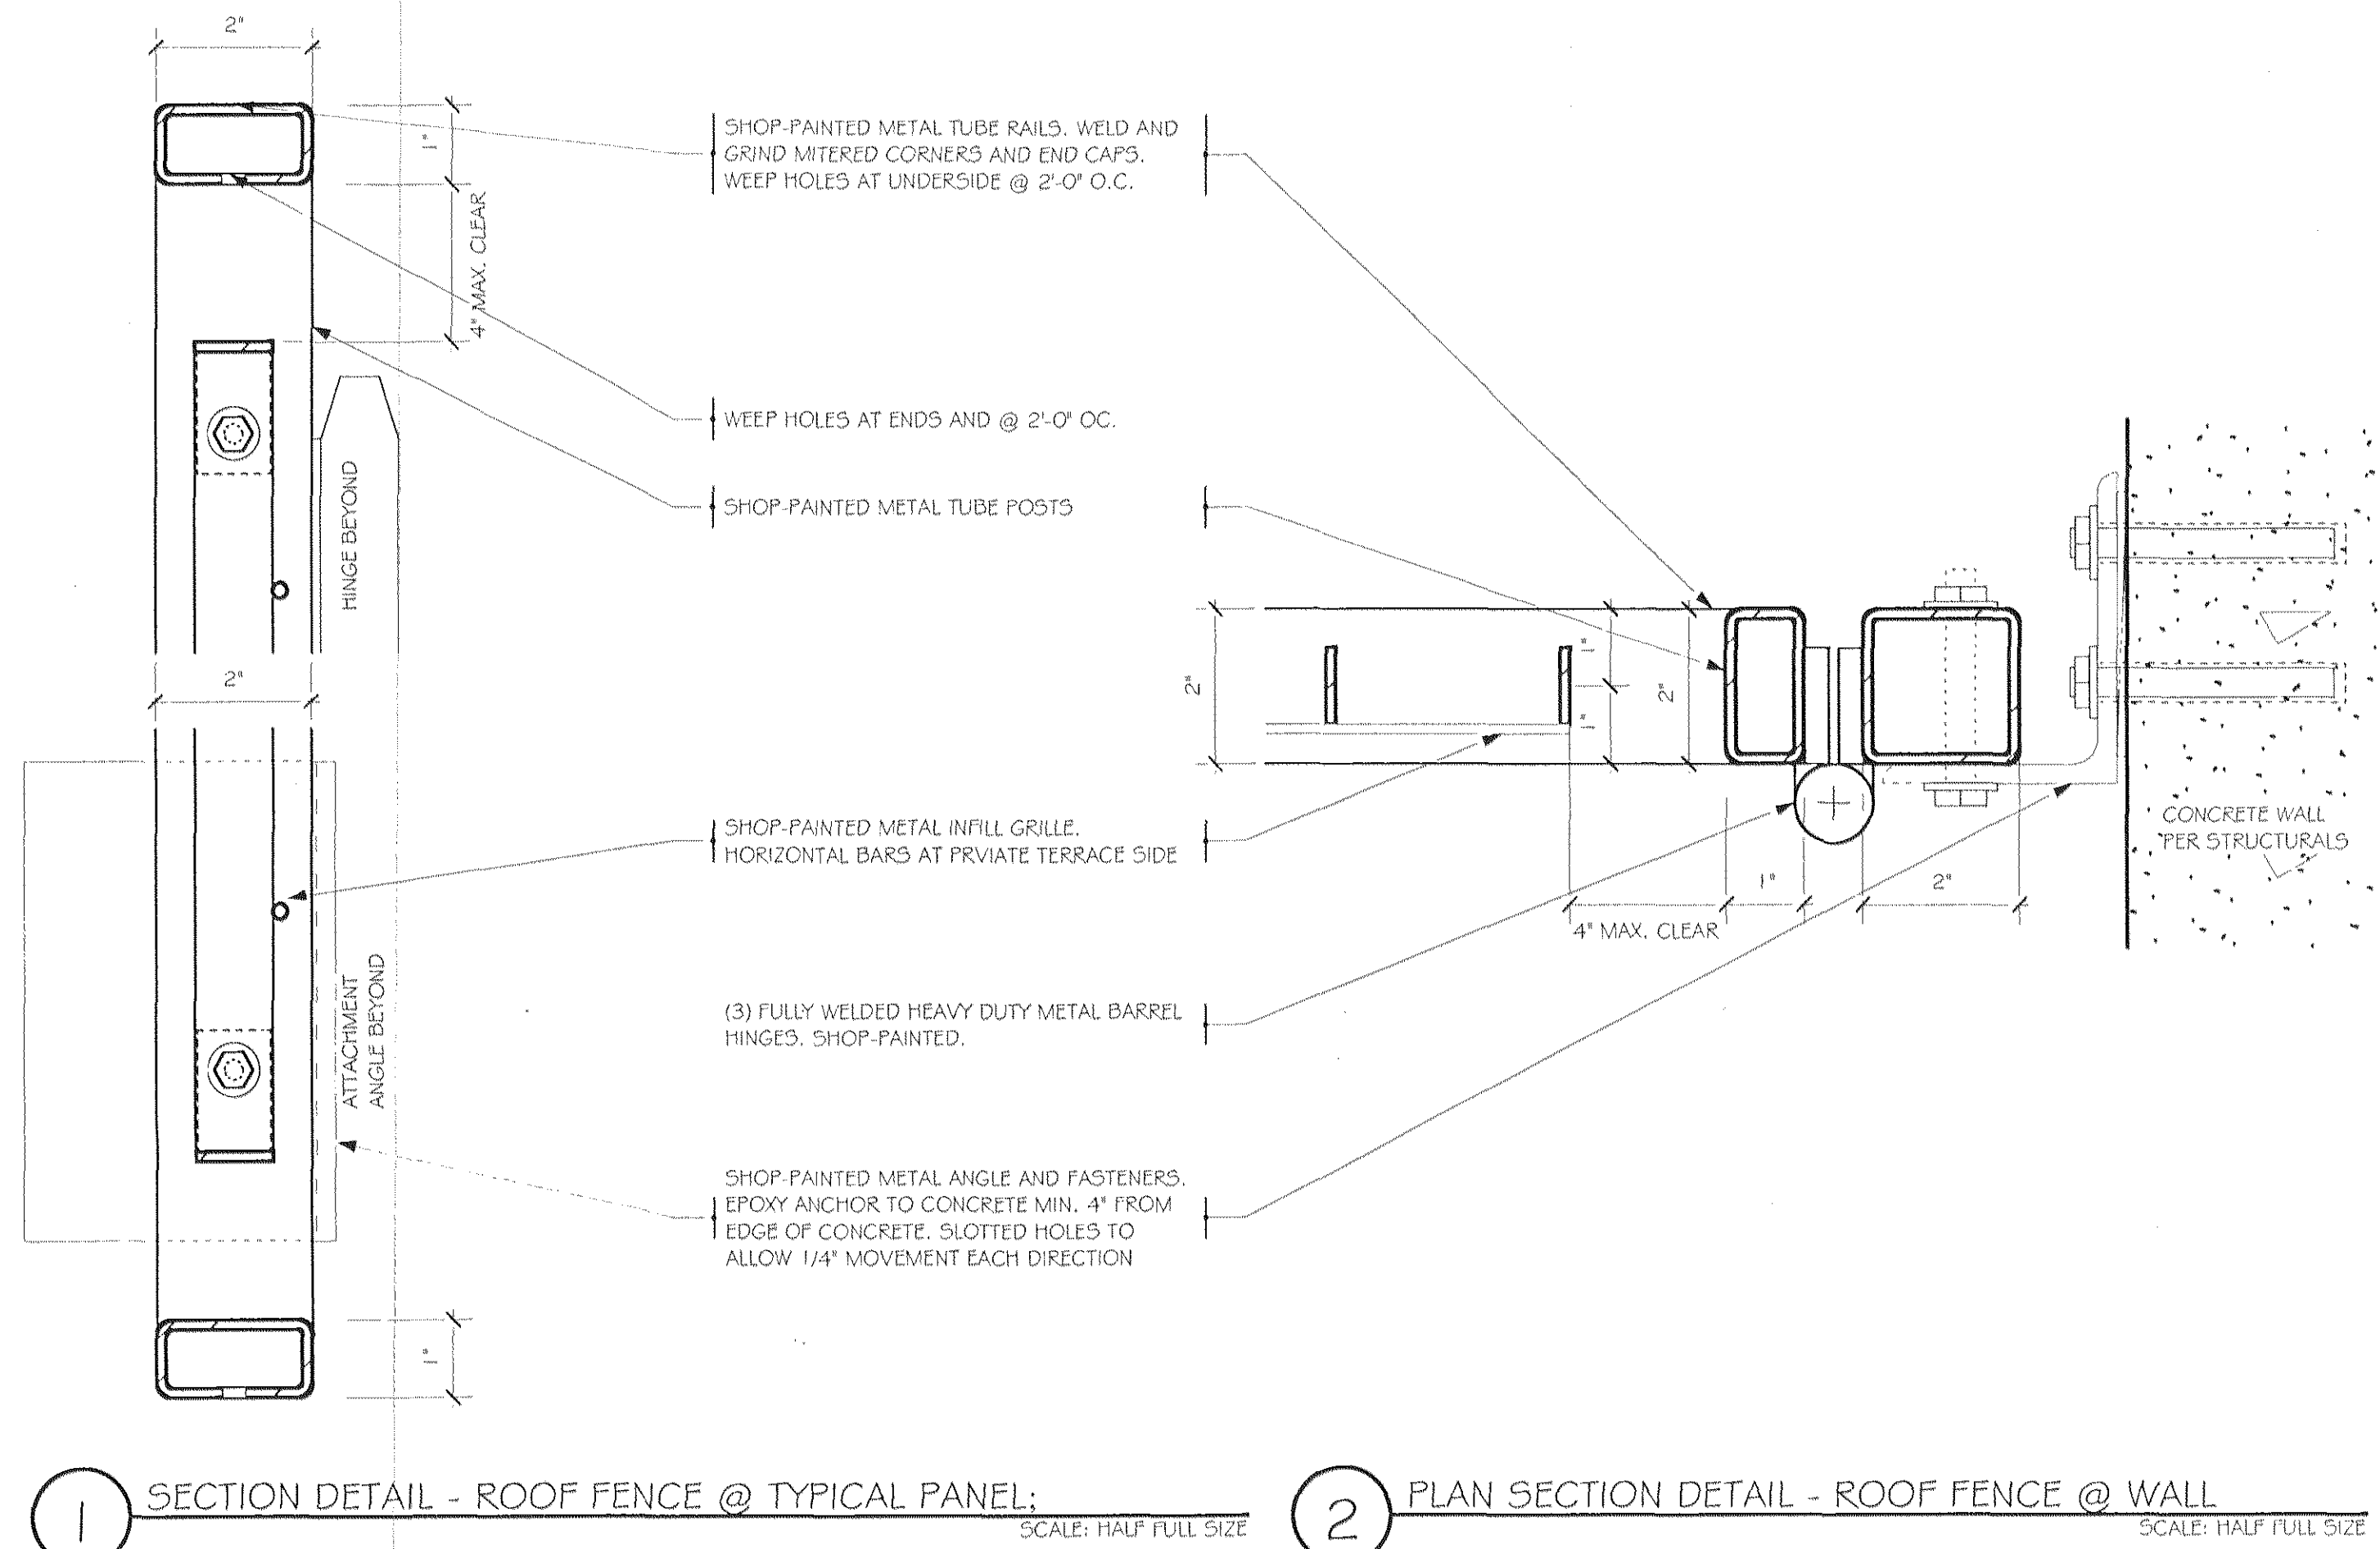


1 SECTION DETAIL - ROOF FENCE @ TYPICAL PANEL

SCALE: HALF FULL SIZE


2 PLAN SECTION DETAIL - ROOF FENCE @ WALL

SCALE: HALF FULL SIZE

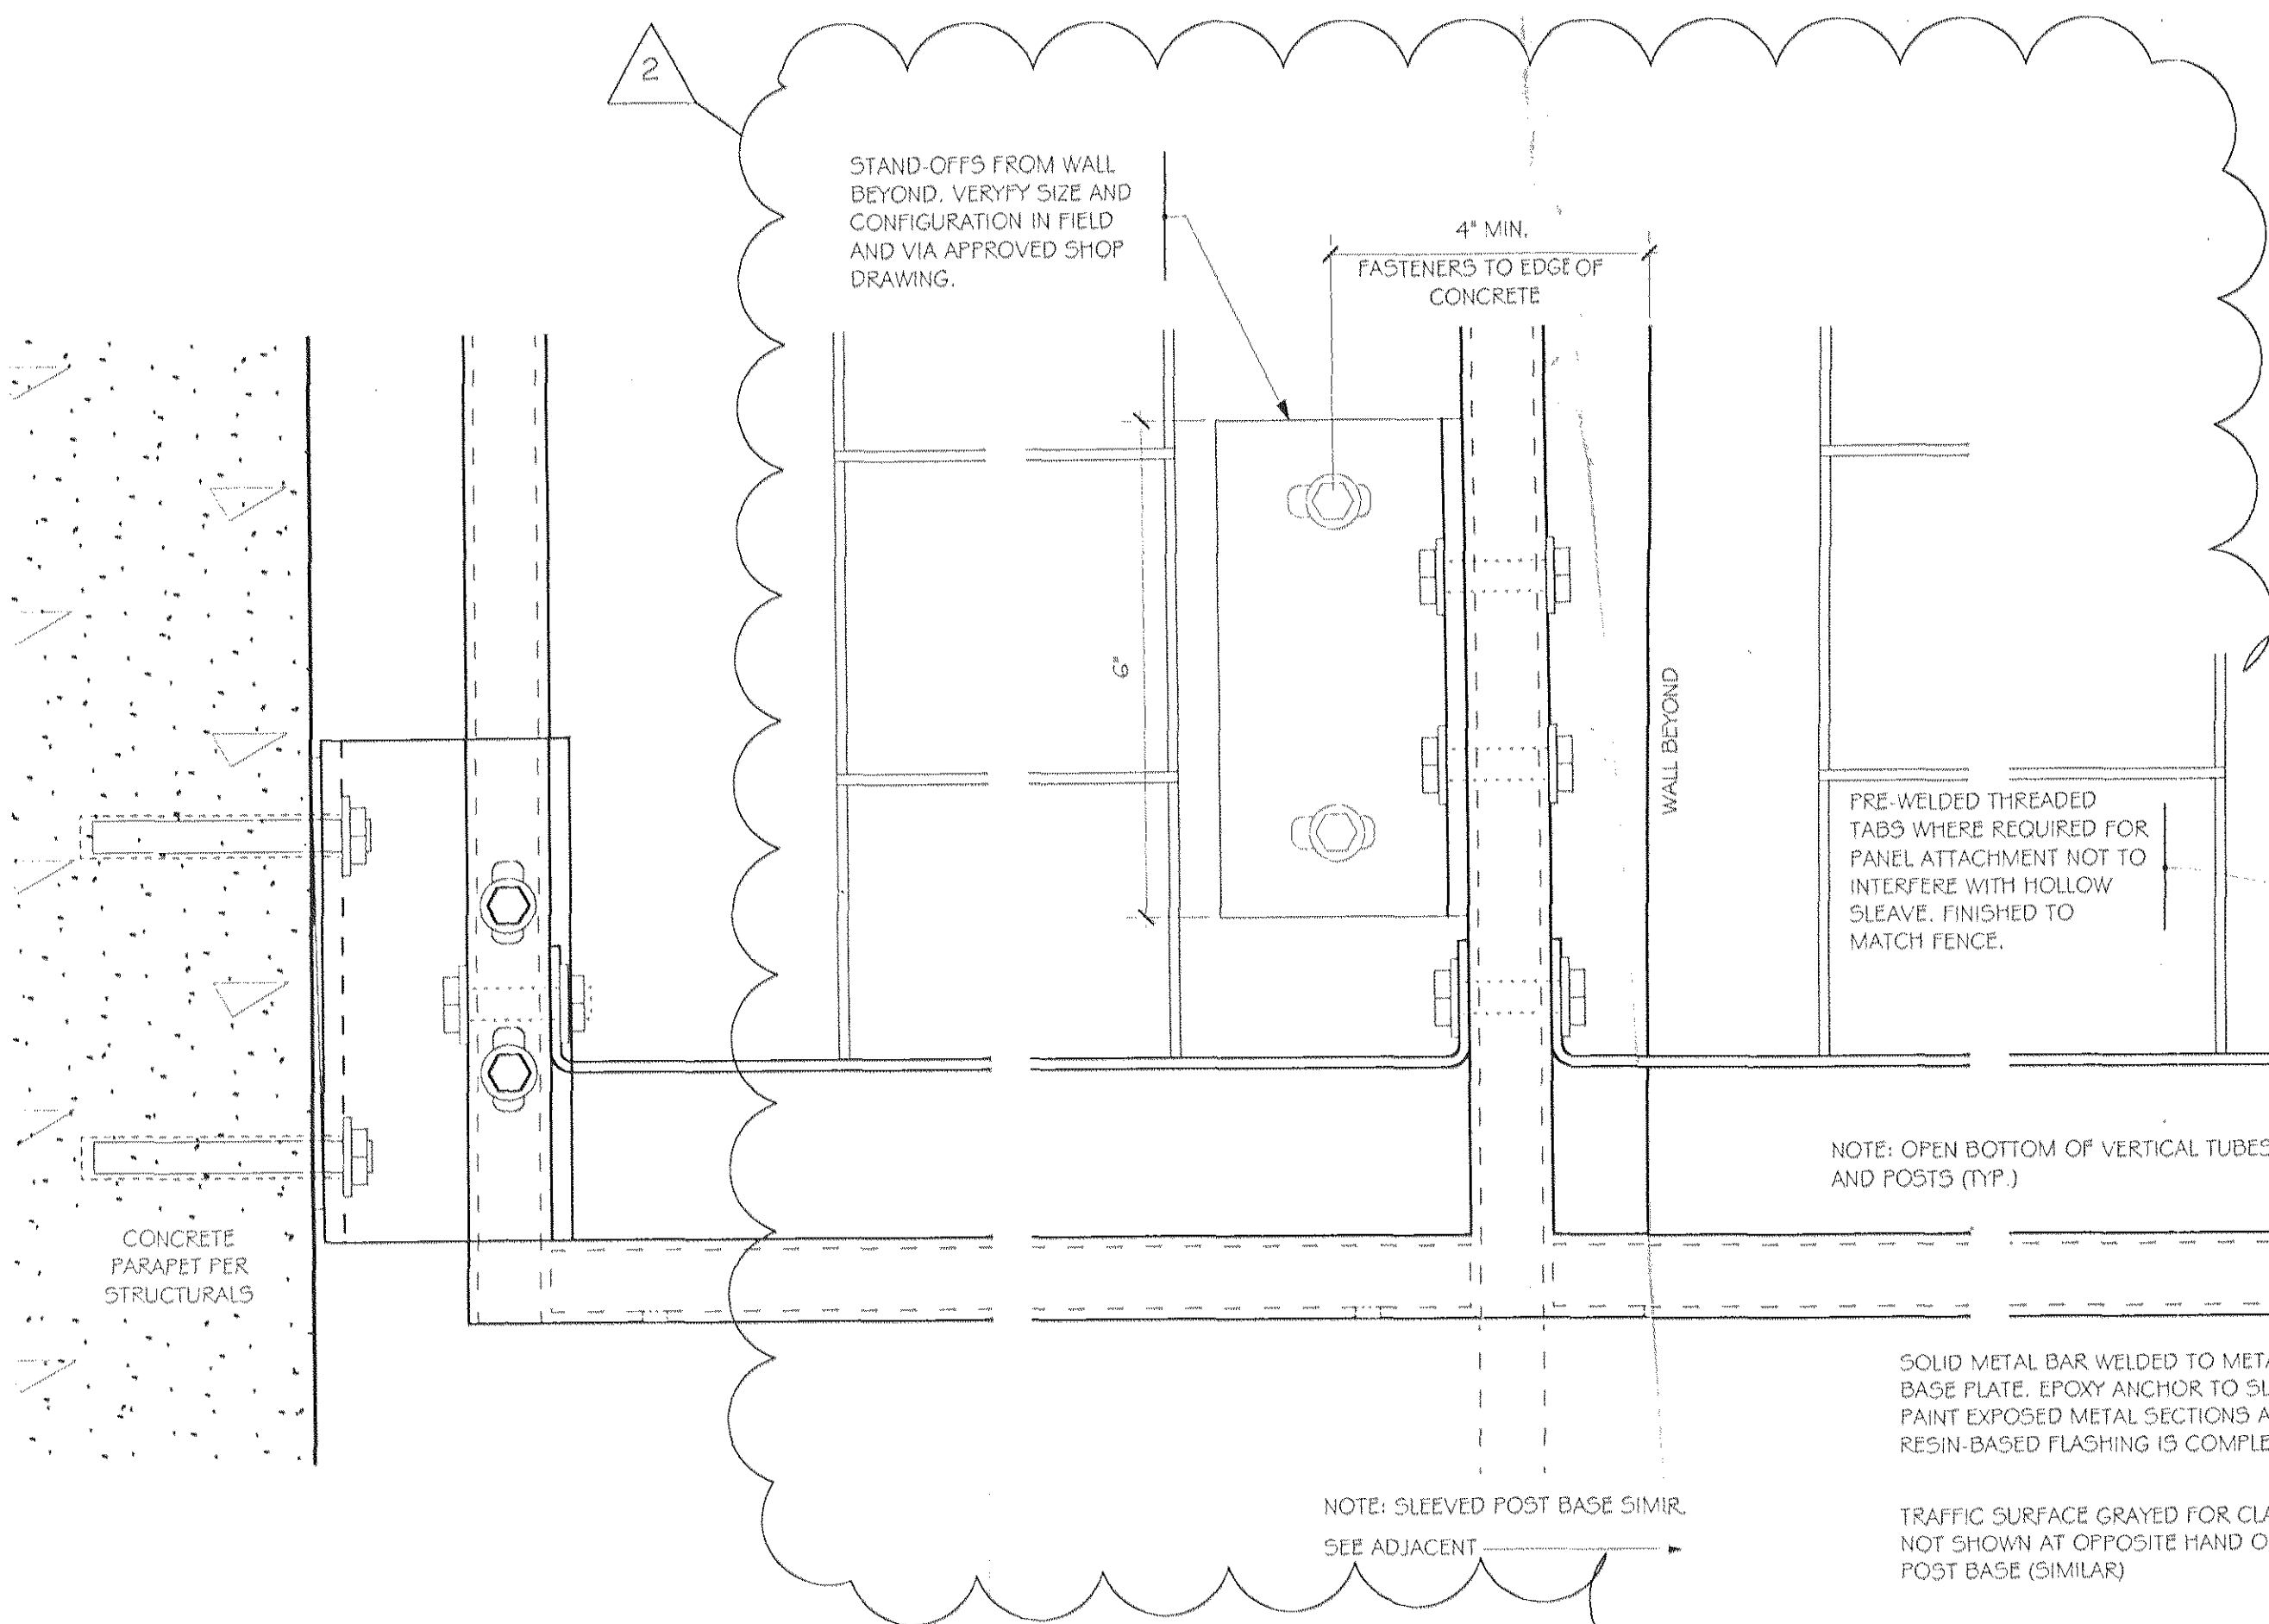

3 DETAIL - ROOF FENCE @ PARAPET

SCALE: HALF FULL SIZE

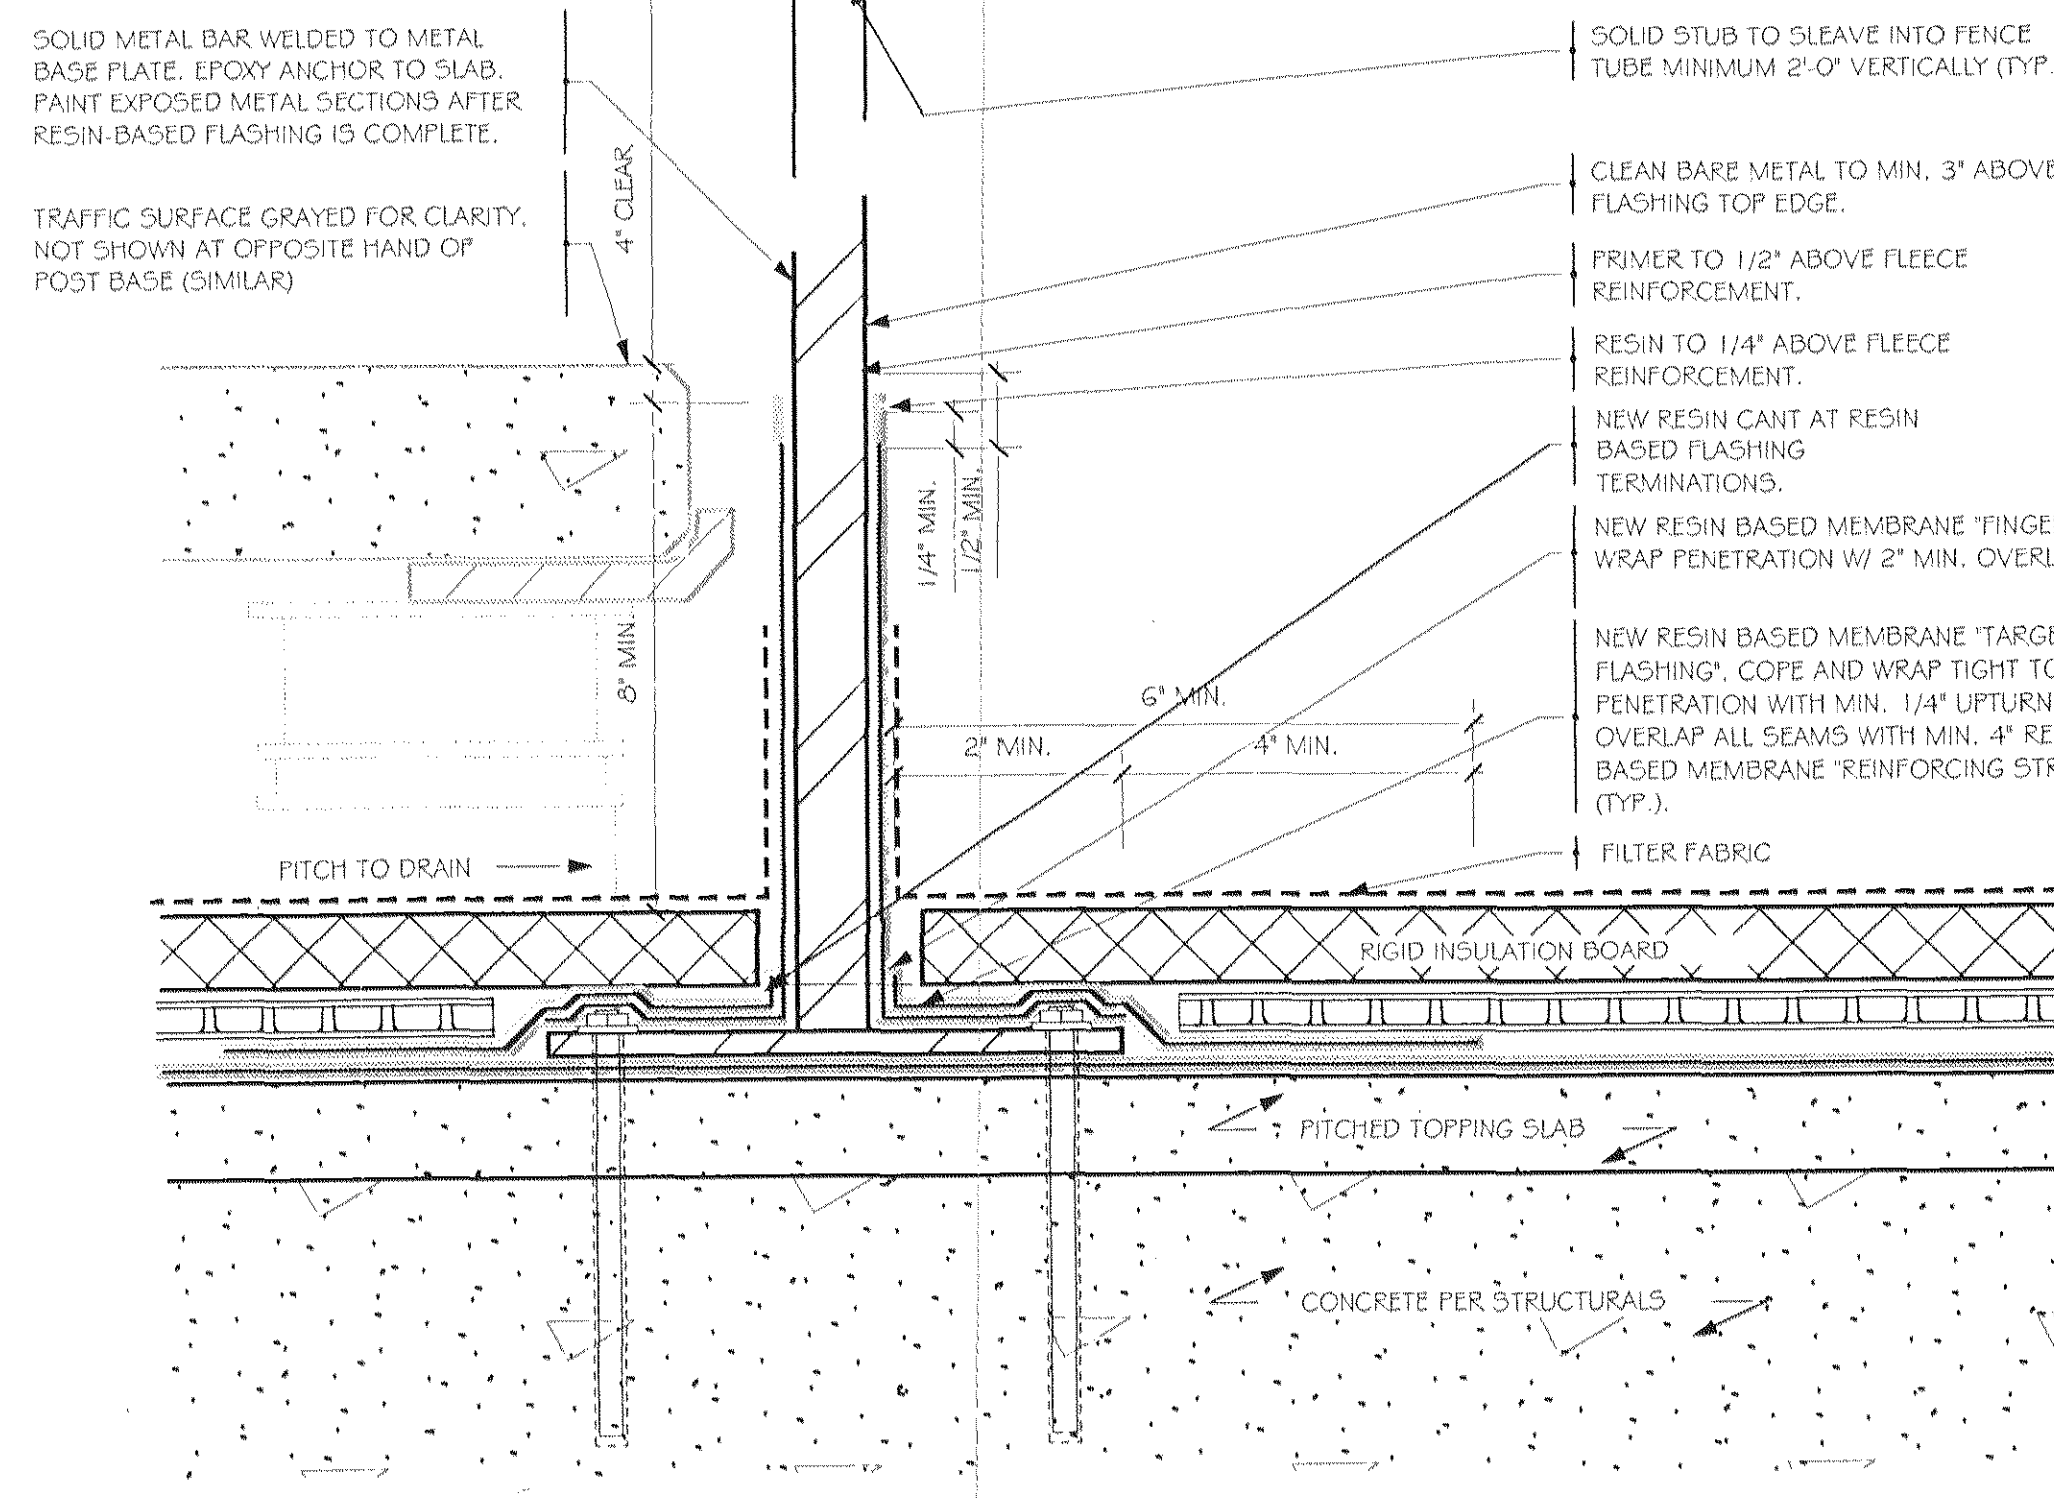

4 DETAIL - ROOF FENCE POST PENETRATION @ ROOFING

SCALE: HALF FULL SIZE

5 DETAIL - ROOF FENCE @ WALL

SCALE: HALF FULL SIZE

Copyright 2005 Brian E. Boyle, AIA
All Rights Reserved
Plans, Drawings, Specifications, Designs, etc. are the property of Brian E. Boyle, AIA. They shall not be used, copied, reproduced, altered or distributed in any form, in whole or in part, without the prior written permission of Brian E. Boyle, AIA.

Brian E. Boyle A.I.A.

75 Spring Street 6th Flr
New York, NY 10002
212.334.7402
Fax 212.334.6112

2 Construction Set Revisions as Noted 11.30.06

1 Construction Plans and Elevations 10.30.06

No.	Revision/Issue	Date
-----	----------------	------

DEUCE CONDOMINIUM
534 WEST 42ND STREET
New York NY 10036

DETAILS
RAILINGS

Scale AS SHOWN	Sheet No. A515
Date 11.30.06	
Drawn By R.R.	