




## 1 DETAIL - TYPICAL BALCONY RAILING @ WALL

SCALE: HALF FULL SIZE

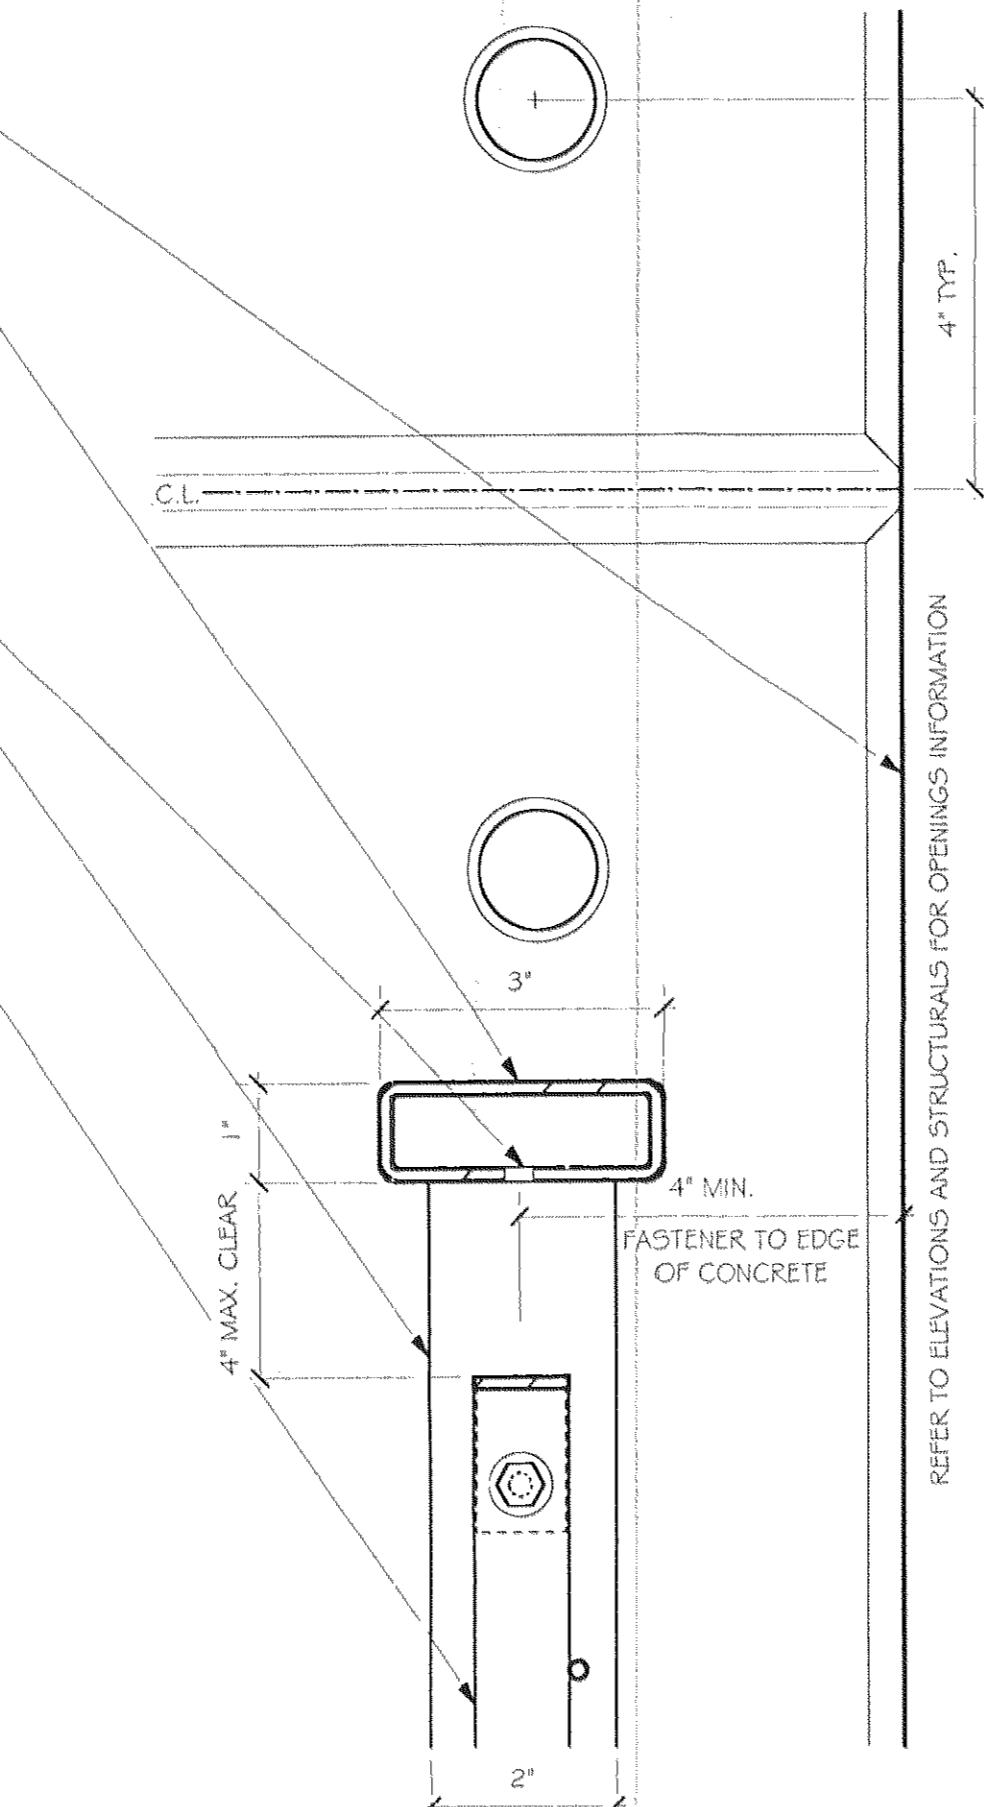


SECTION DETAIL - TYPICAL BALCONY RAILING

SCALE: HALF FULL SIZE

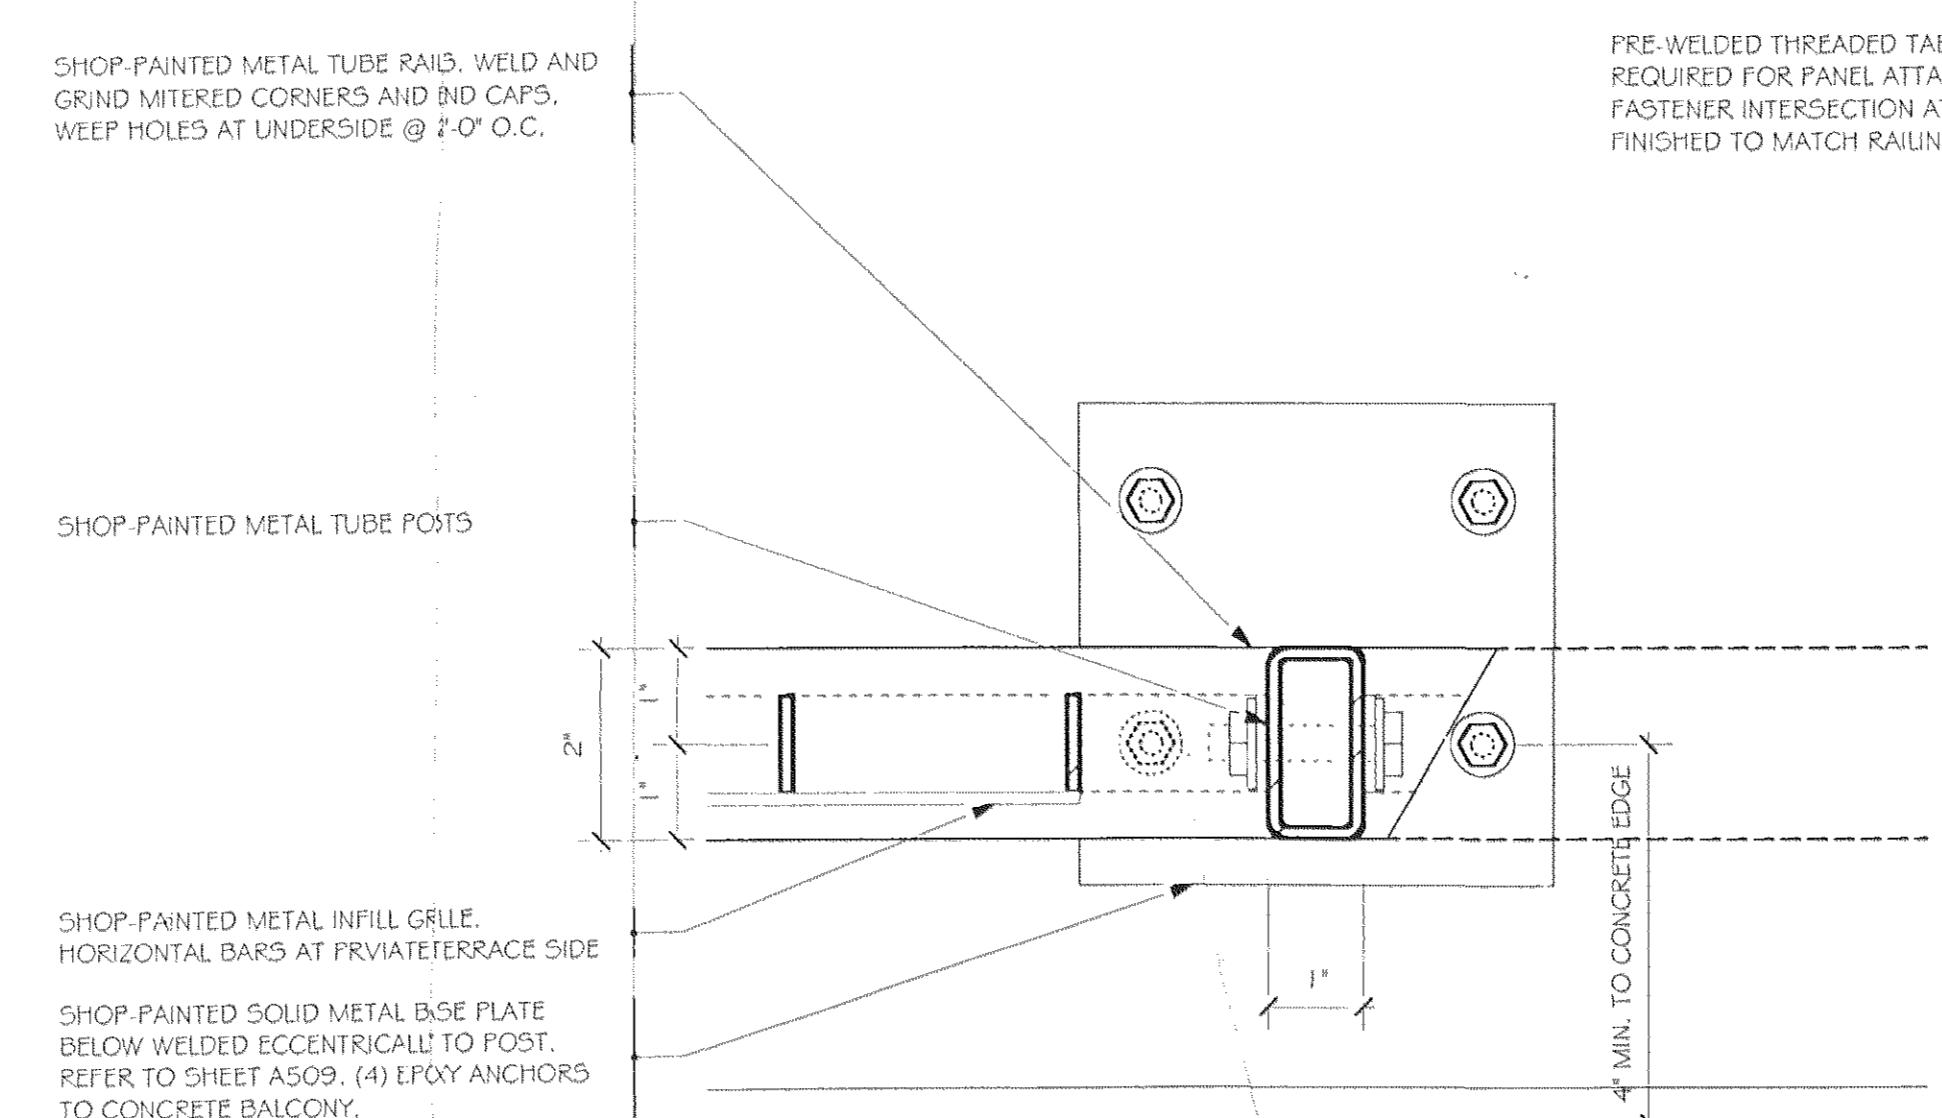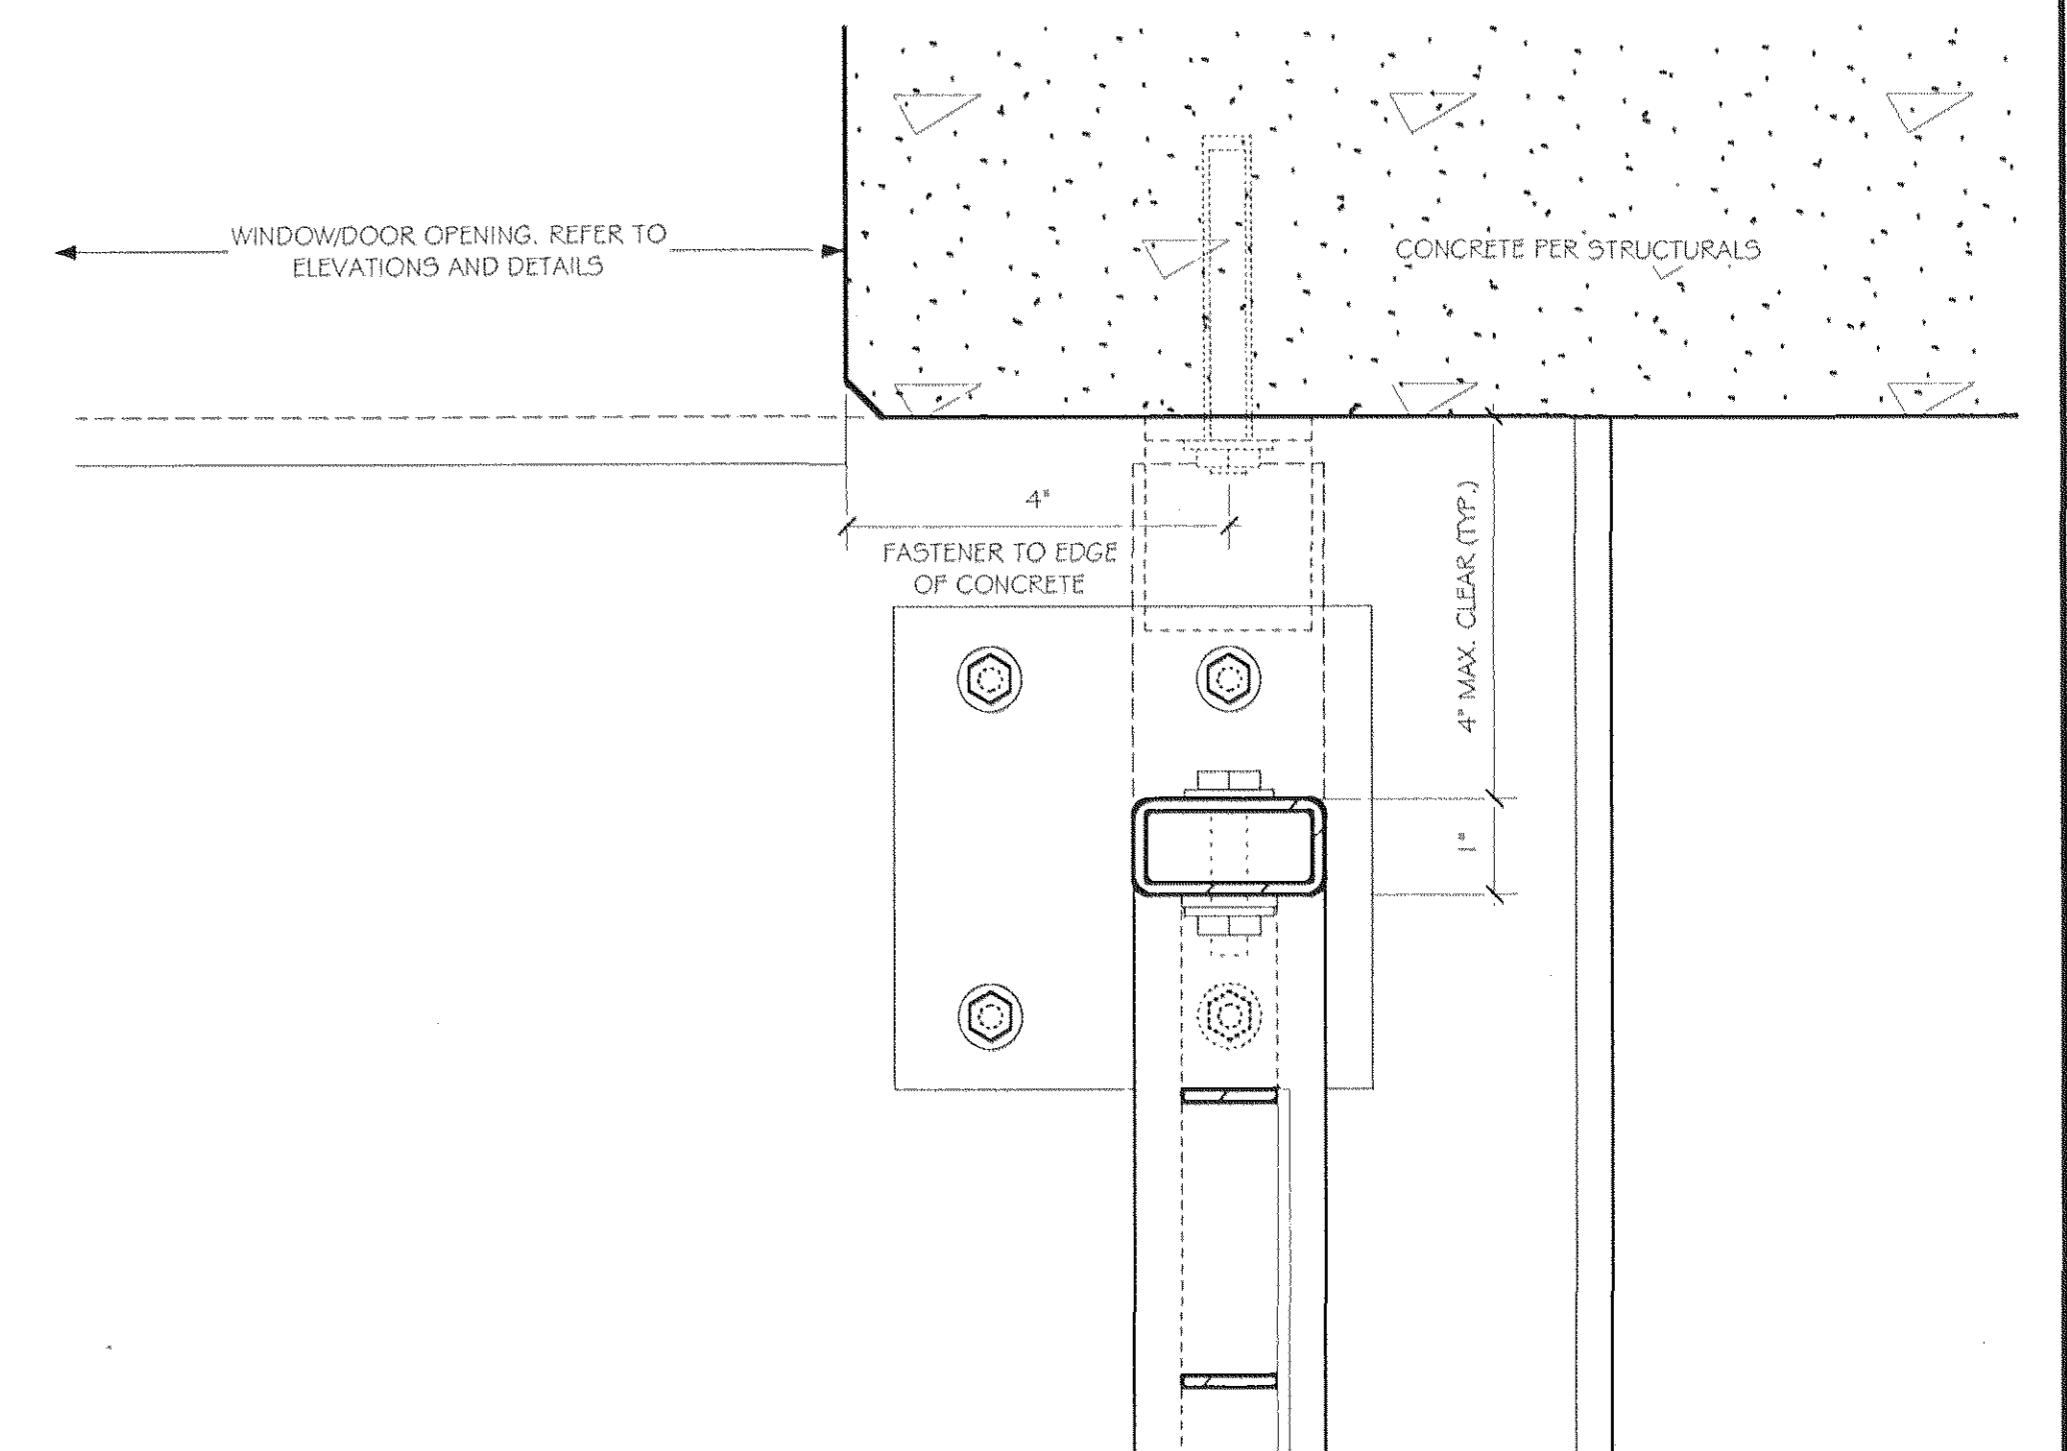

## 3 PLAN SECTION DETAIL - TYPICAL BALCONY RAILING

SCALE: HALF FULL SIZE

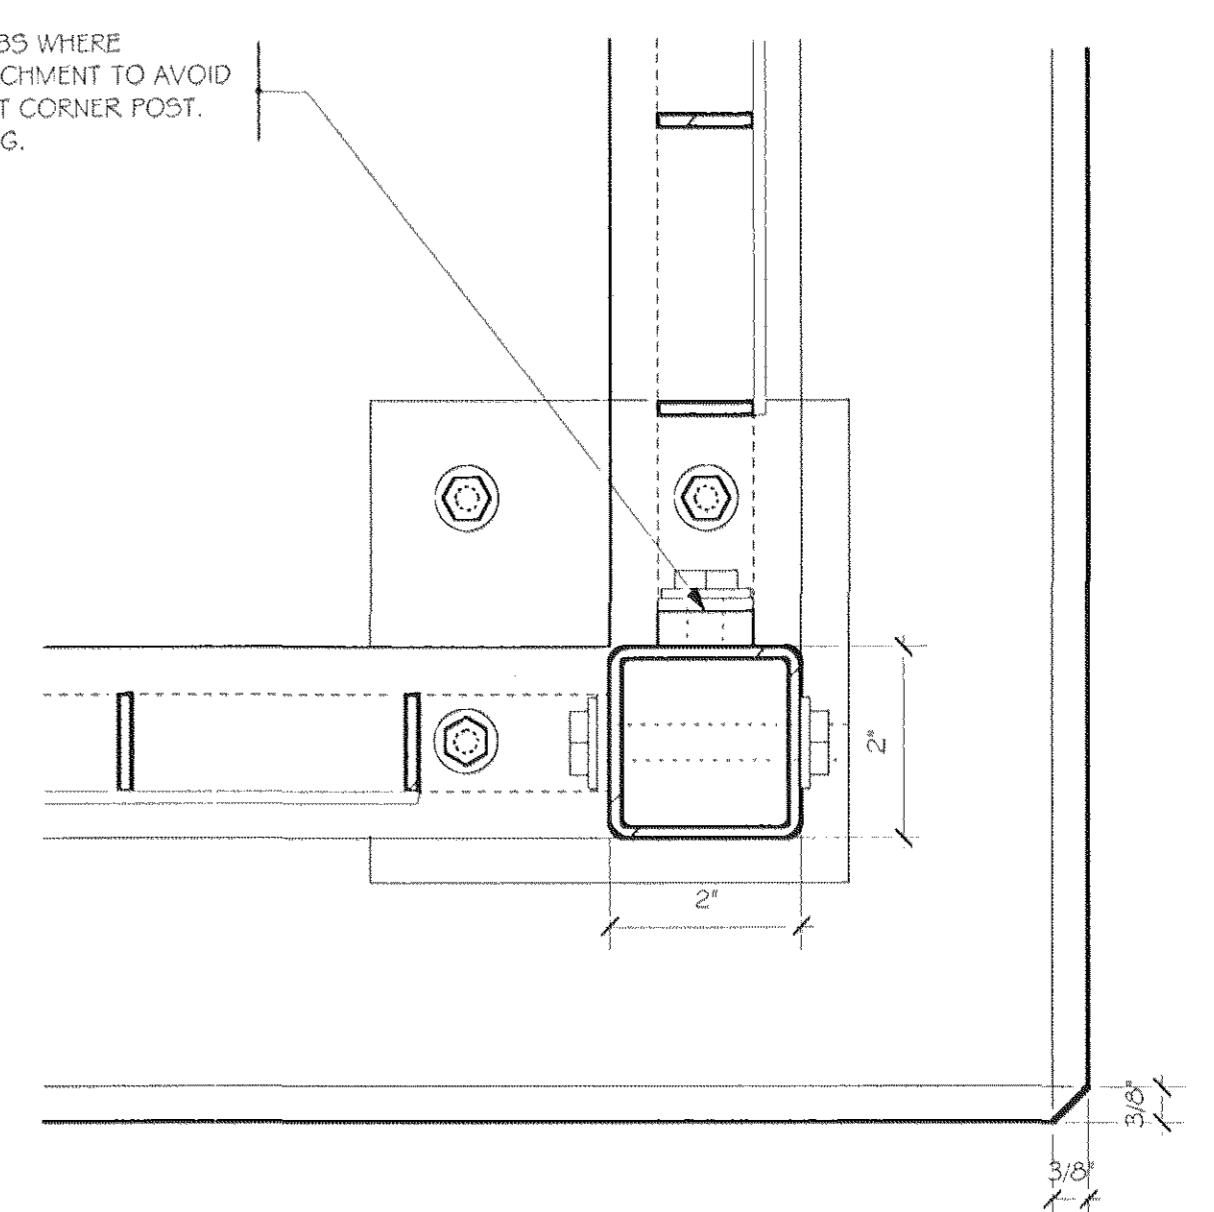

## DETAILS RAILINGS

Construction Set  
Revisions as Noted 11.30.06

Construction Plans and Elevations 10.30.06

Revision/Issue \_\_\_\_\_ Date \_\_\_\_\_


4 WEST 42ND STREET  
NEW YORK 10036



## DETAILS




