



Brian E. Boyle A.I.A.

75 Spring Street 6th Fl.
New York, NY 10002
212.334.7402
Fax 212.334.6112

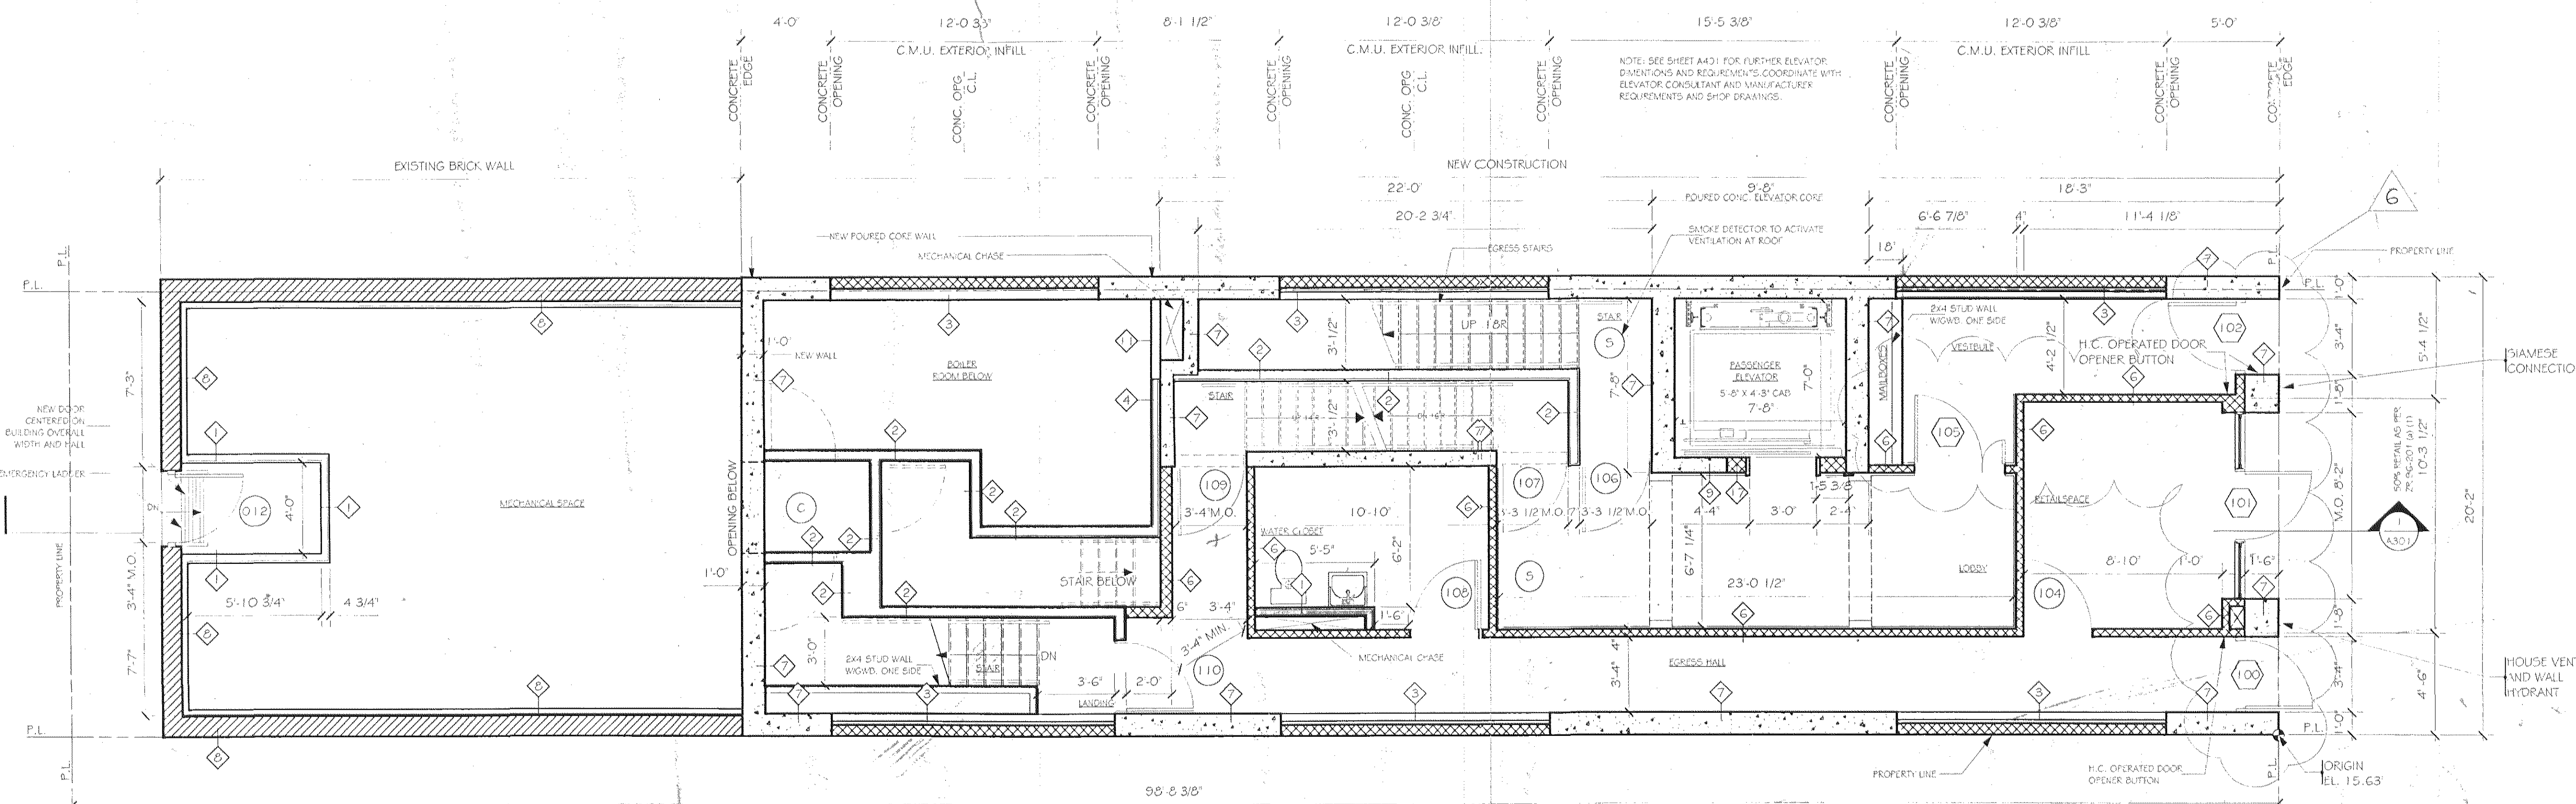

PLAN - FIRST FLOOR

SCALE: 1/4" = 1'-0"

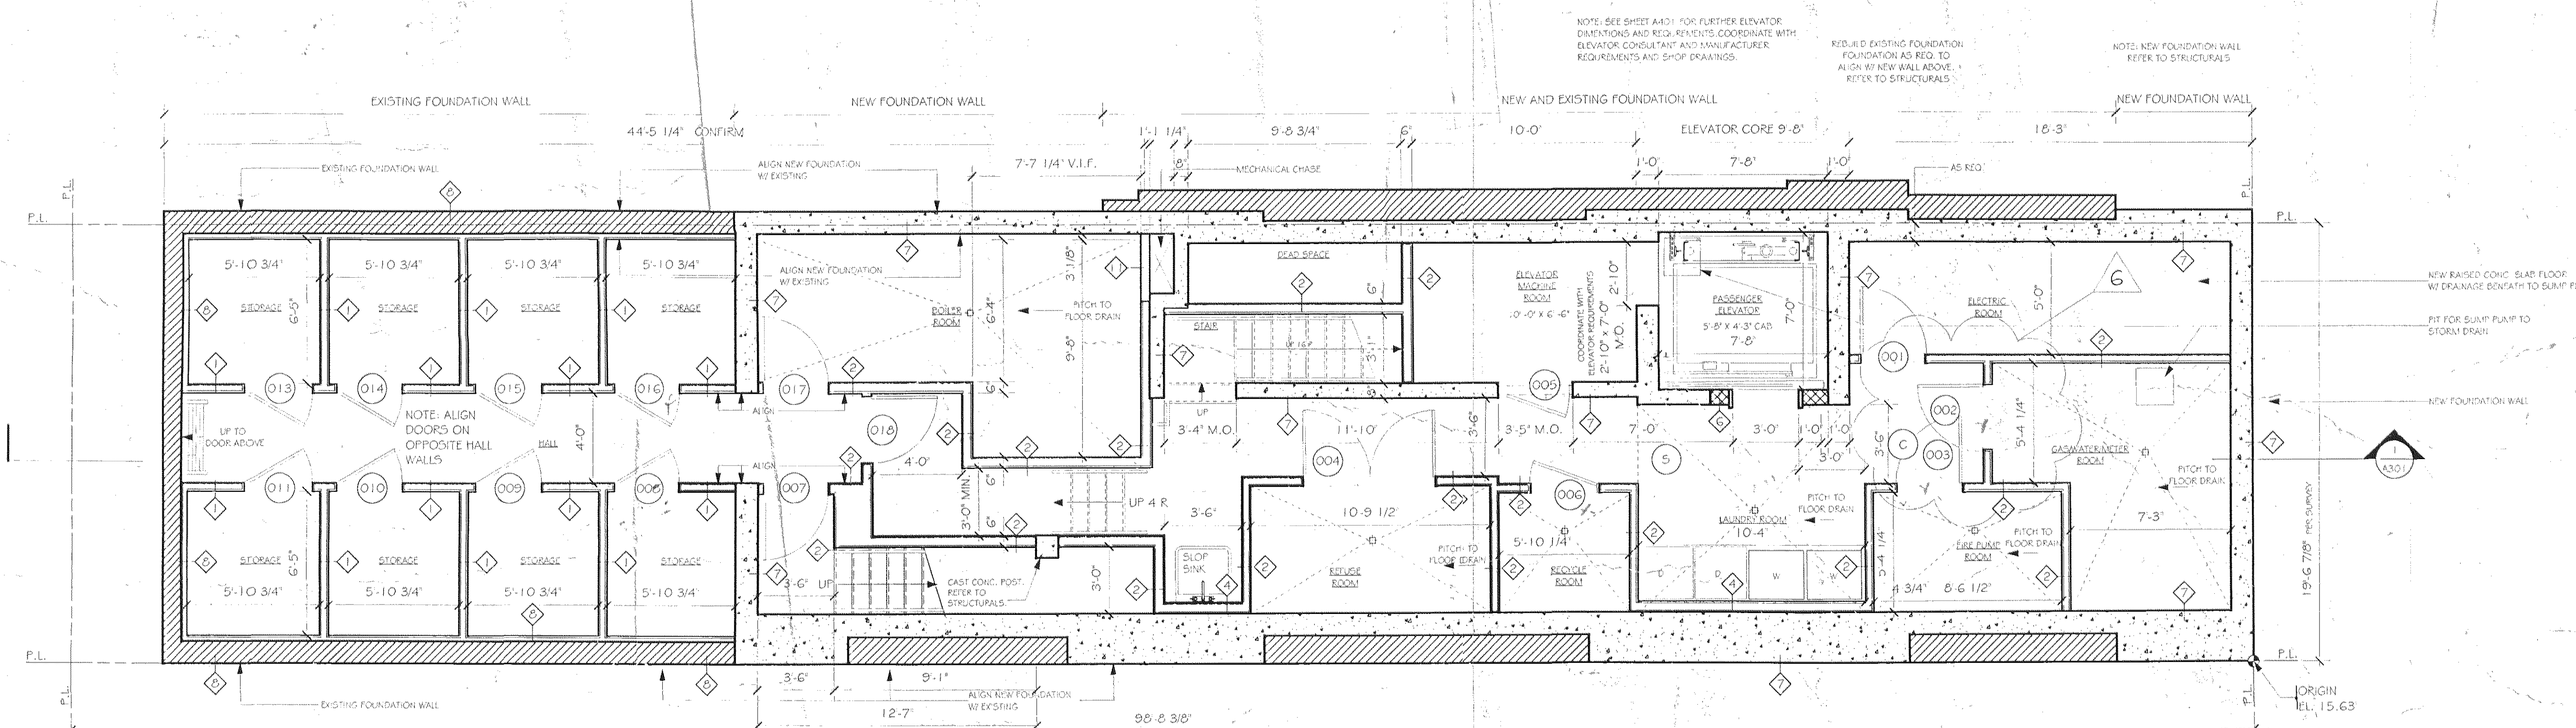

PLAN - CELLAR

SCALE: 1/4" = 1'-0"

6	Construction Set	Revisions as Noted	01.28.08
5	Column Location	Revisions as Noted	07.13.07
4	Construction Set	Revisions as Noted	03.01.07
3	Construction Set	Revisions as Noted	01.26.07
2	Construction Set	Revisions as Noted	11.30.06
1	Construction Plans and Elevations		10.30.06

No.	Revision/Issue	Date
6	Construction Set	Revisions as Noted
5	Column Location	Revisions as Noted
4	Construction Set	Revisions as Noted
3	Construction Set	Revisions as Noted
2	Construction Set	Revisions as Noted
1	Construction Plans and Elevations	

DEUCE CONDOMINIUM
534 WEST 42ND STREET
New York NY 10036

PROPOSED PLANS
CELLAR & FIRST FLOOR

Scale	AS SHOWN	Sheet No.	A100
Date			