



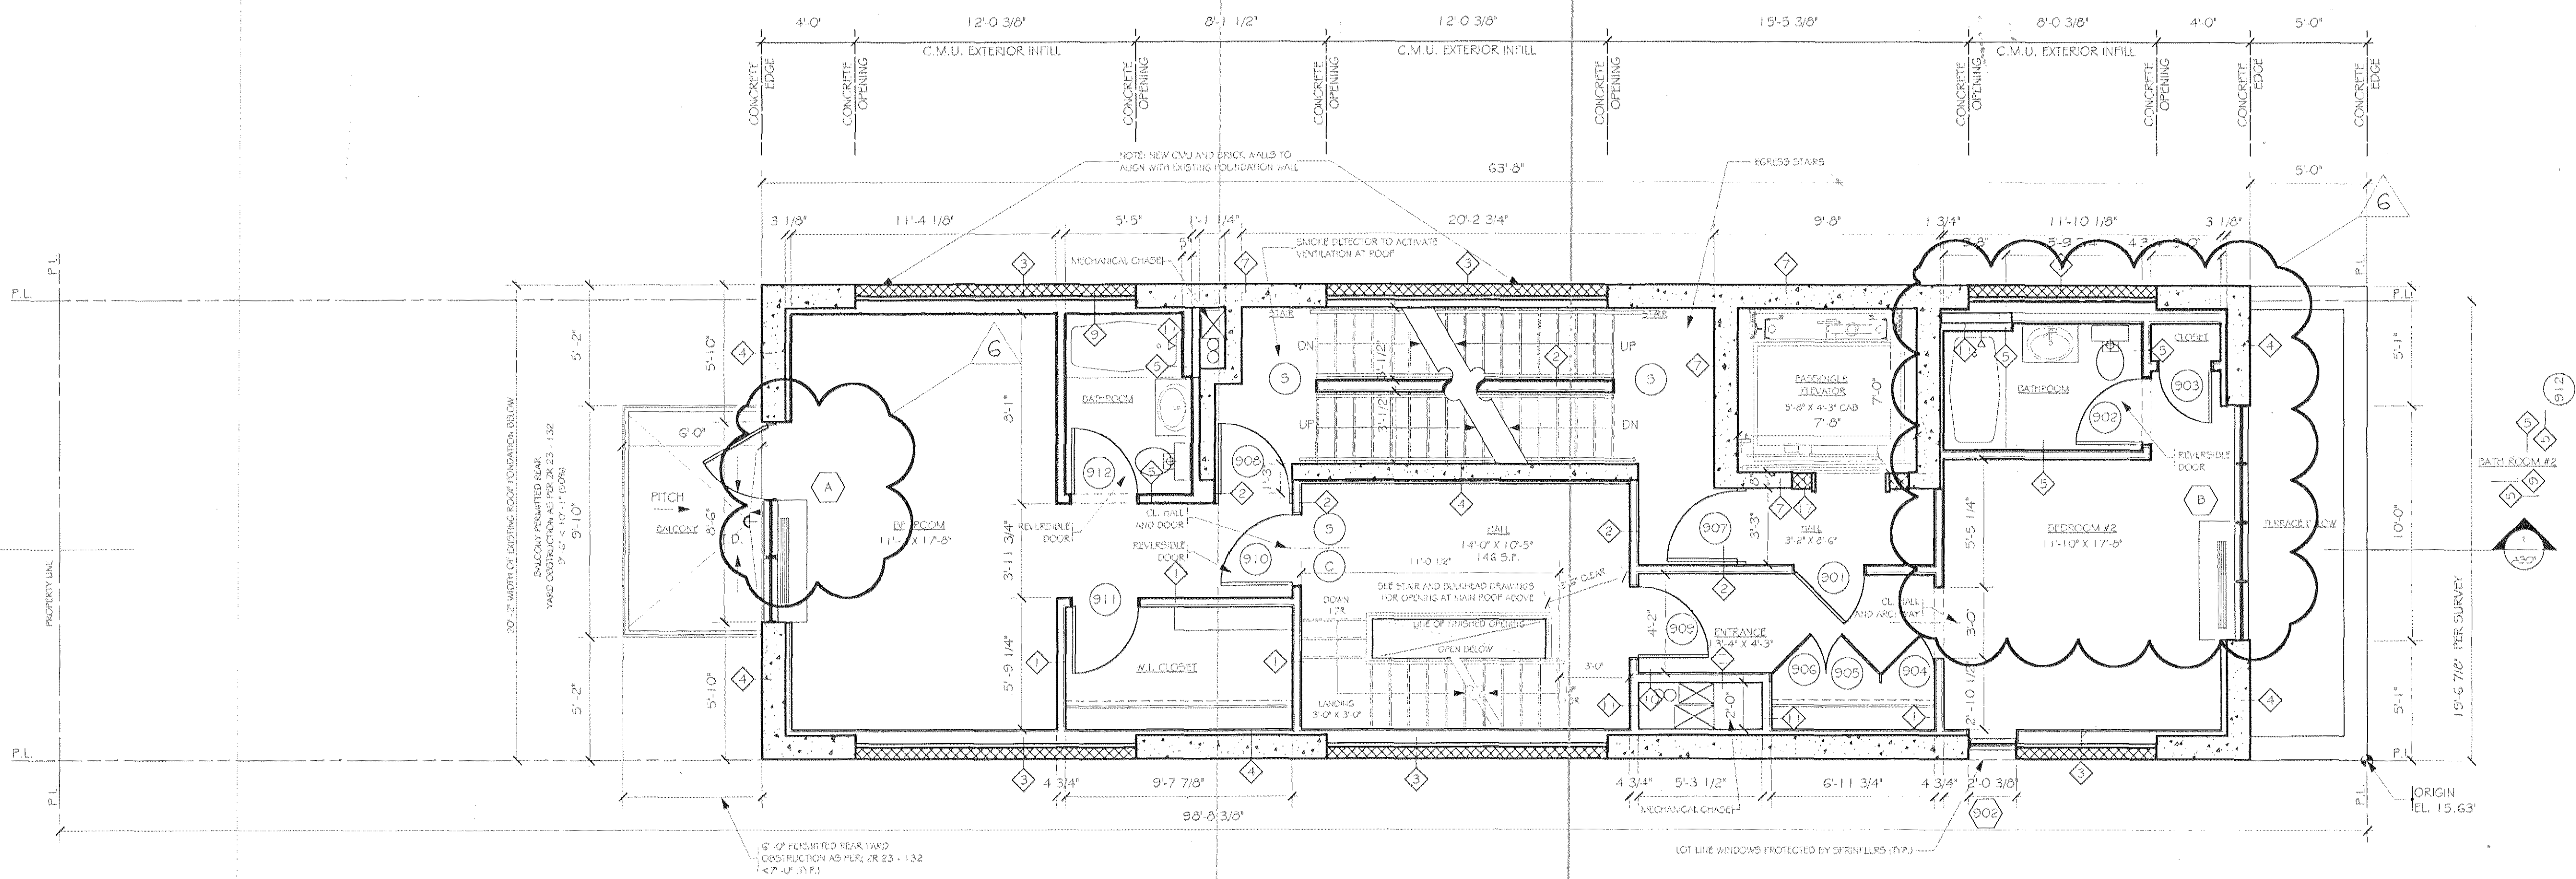

1 PLAN - NINTH FLOOR

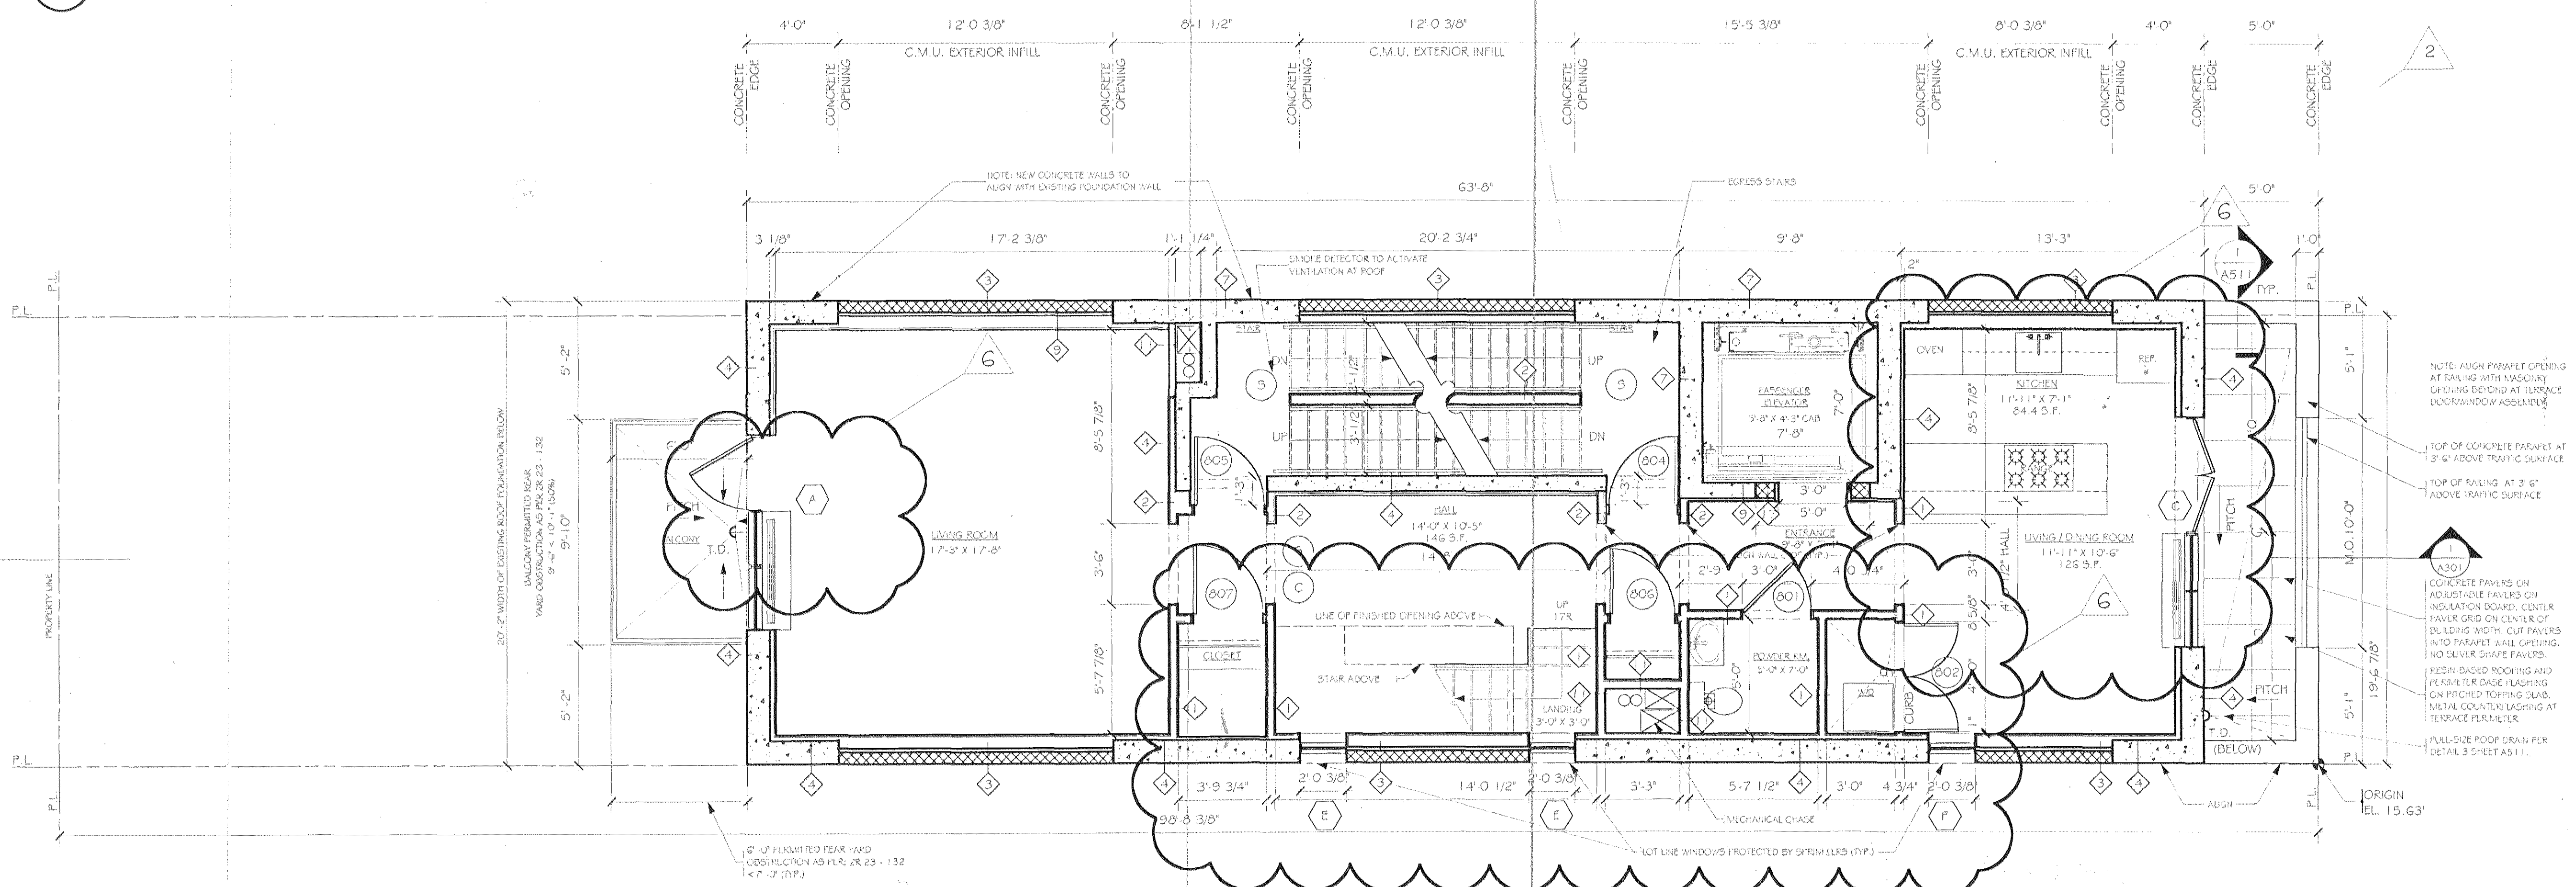

2 PLAN - EIGHTH FLOOR

6	Construction Set	Revisions as Noted	01.26.08
5	Column Location	Revisions as Noted	07.13.07
4	Construction Set	Revisions as Noted	03.01.07
3	Construction Set	Revisions as Noted	01.26.07
2	Construction Set	Revisions as Noted	11.30.06
1	Construction Plans and Elevations		10.30.06

No.	Revision/Issue	Date
DEUCE CONDOMINIUM 534 WEST 42ND STREET New York NY 10036		
PROPOSED PLANS EIGHTH AND NINTH FLOORS		
Scale	AS SHOWN	Sheet No.
Date	11.30.06	A103
Drawn By	R.R.	