


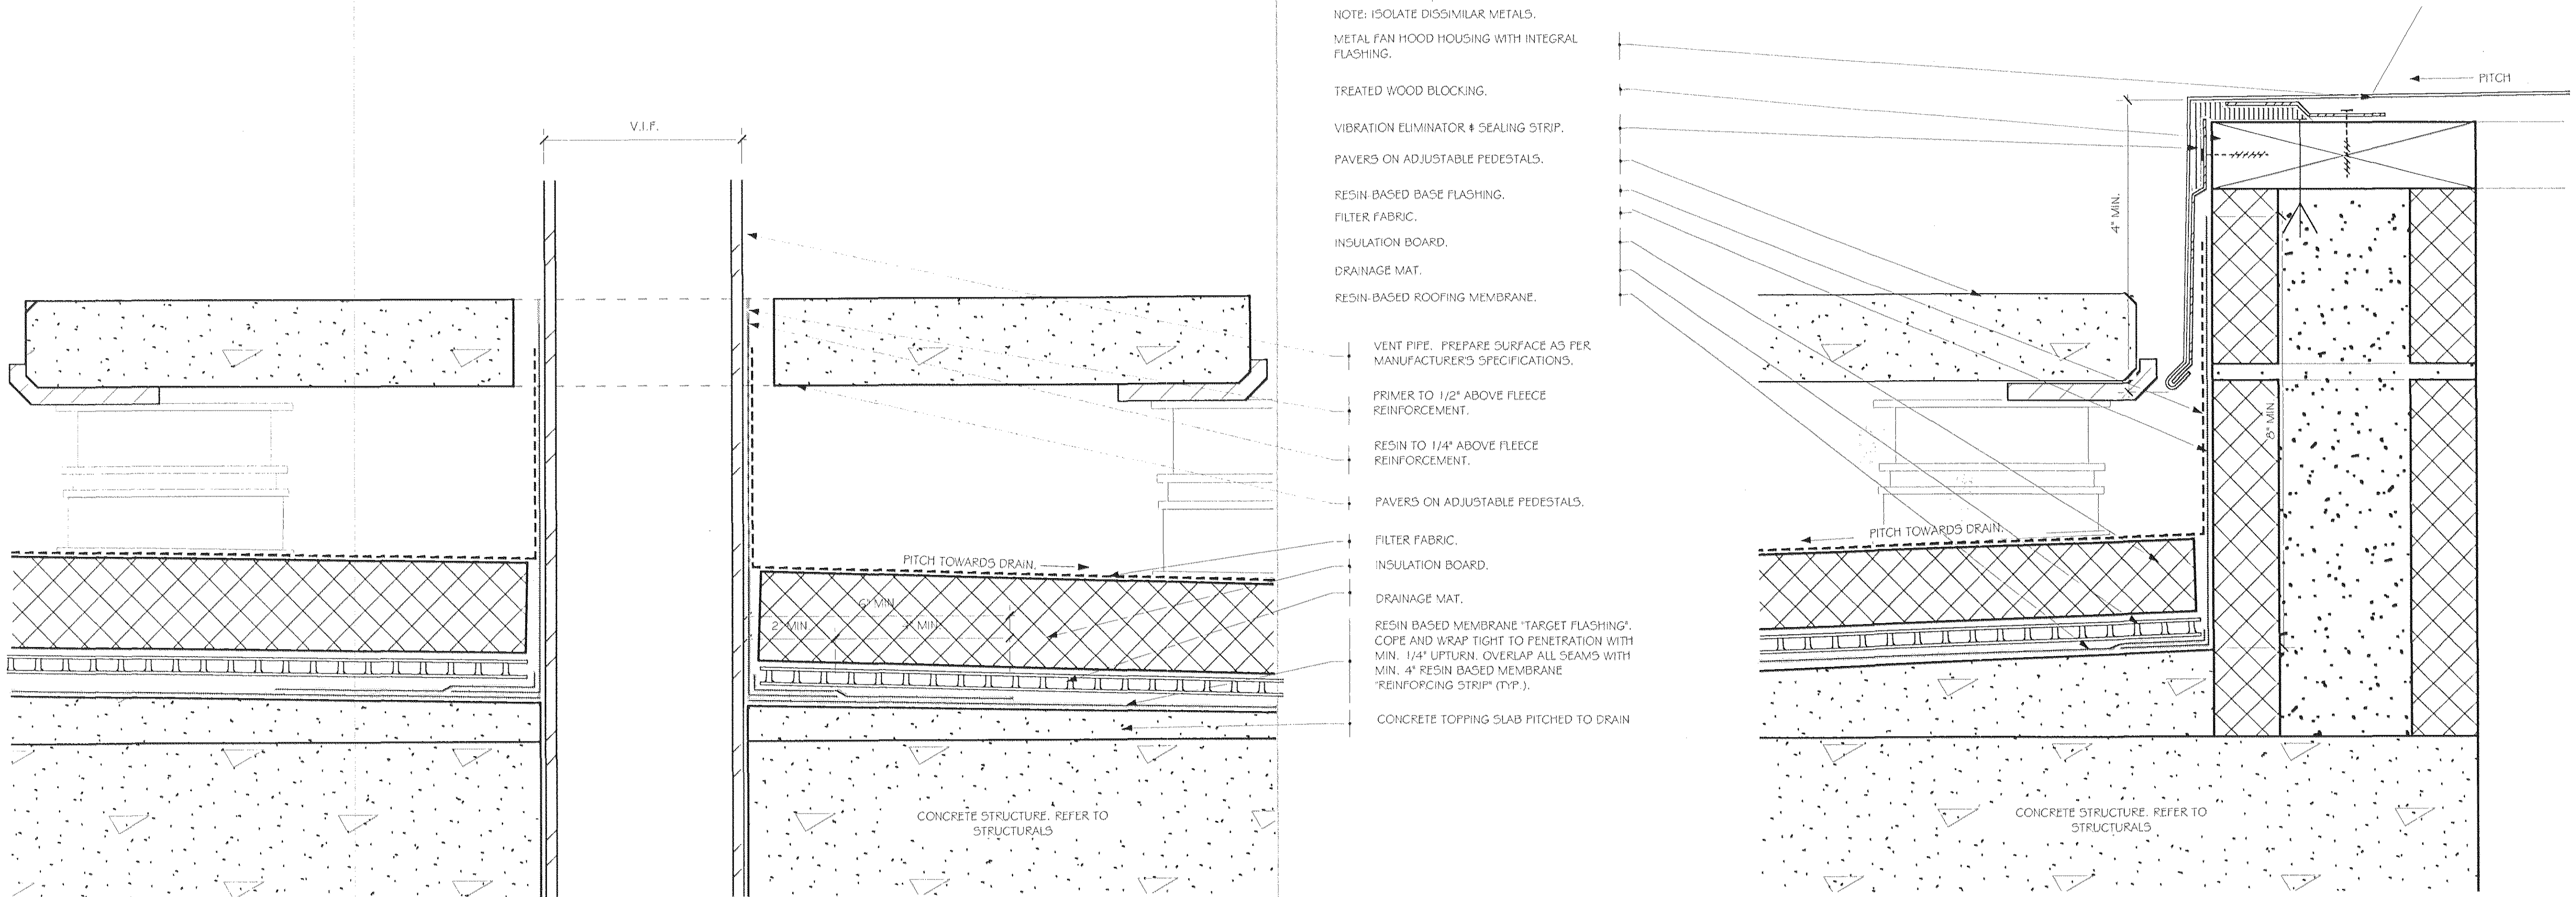


1 SECTION DETAIL AT VENT PENETRATION

SCALE: HALF FULL SCALE

3 SECTION DETAIL AT EXHAUST FAN CURB

SCALE: HALF FULL SCALE

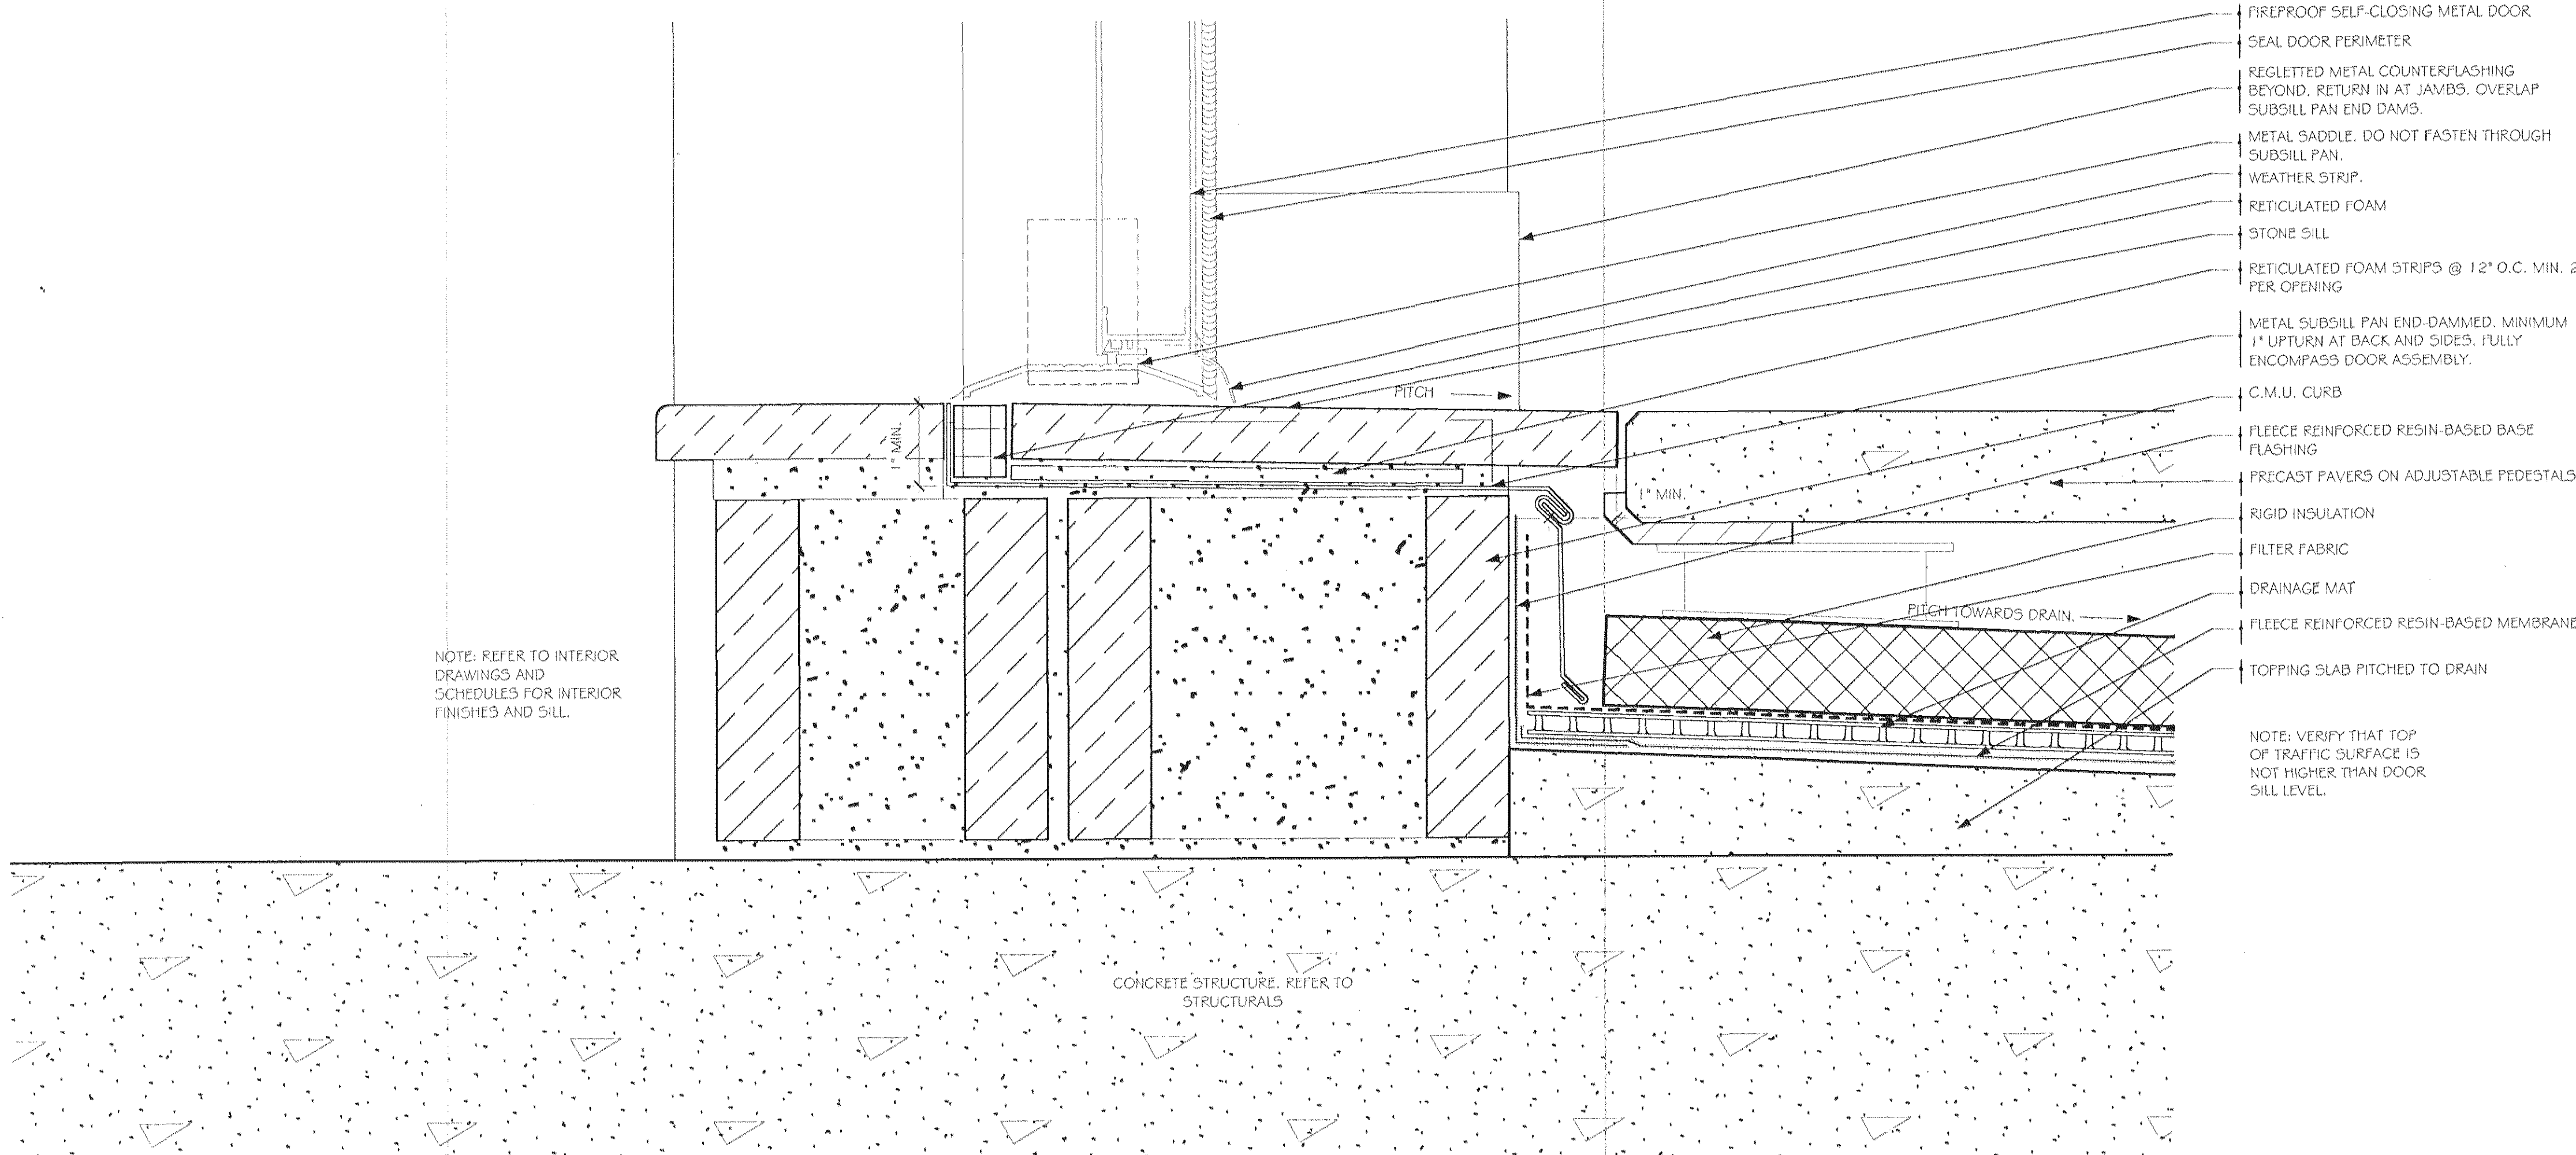

2 SECTION DETAIL AT BULKHEAD DOOR SILL

SCALE: HALF FULL SCALE

Copyright 2005 Brian E. Boyle, AIA
All Rights Reserved
Plans, Drawings, Specifications, Designs, Notes shown herein, whether paper and electronic, are the property of Brian E. Boyle, AIA. They shall not be used, copied, made or reproduced, altered or disclosed by any person, firm, corporation or other entity without the prior written permission of Brian E. Boyle, AIA.

Brian E. Boyle A.I.A.

75 Spring Street 6th Flr
New York, NY 10002
212.334.7402
Fax 212.334.6112

2 Construction Set
Revisions as Noted 11.30.06

1 Construction Plans and Elevations 10.30.06

No.	Revision/Issue	Date
DEUCE CONDOMINIUM 534 WEST 42ND STREET New York NY 10036 DETAILS ROOFING		
Scale	AS SHOWN	Sheet No.
Date	11.30.06	A510
Drawn By	R.R.	