



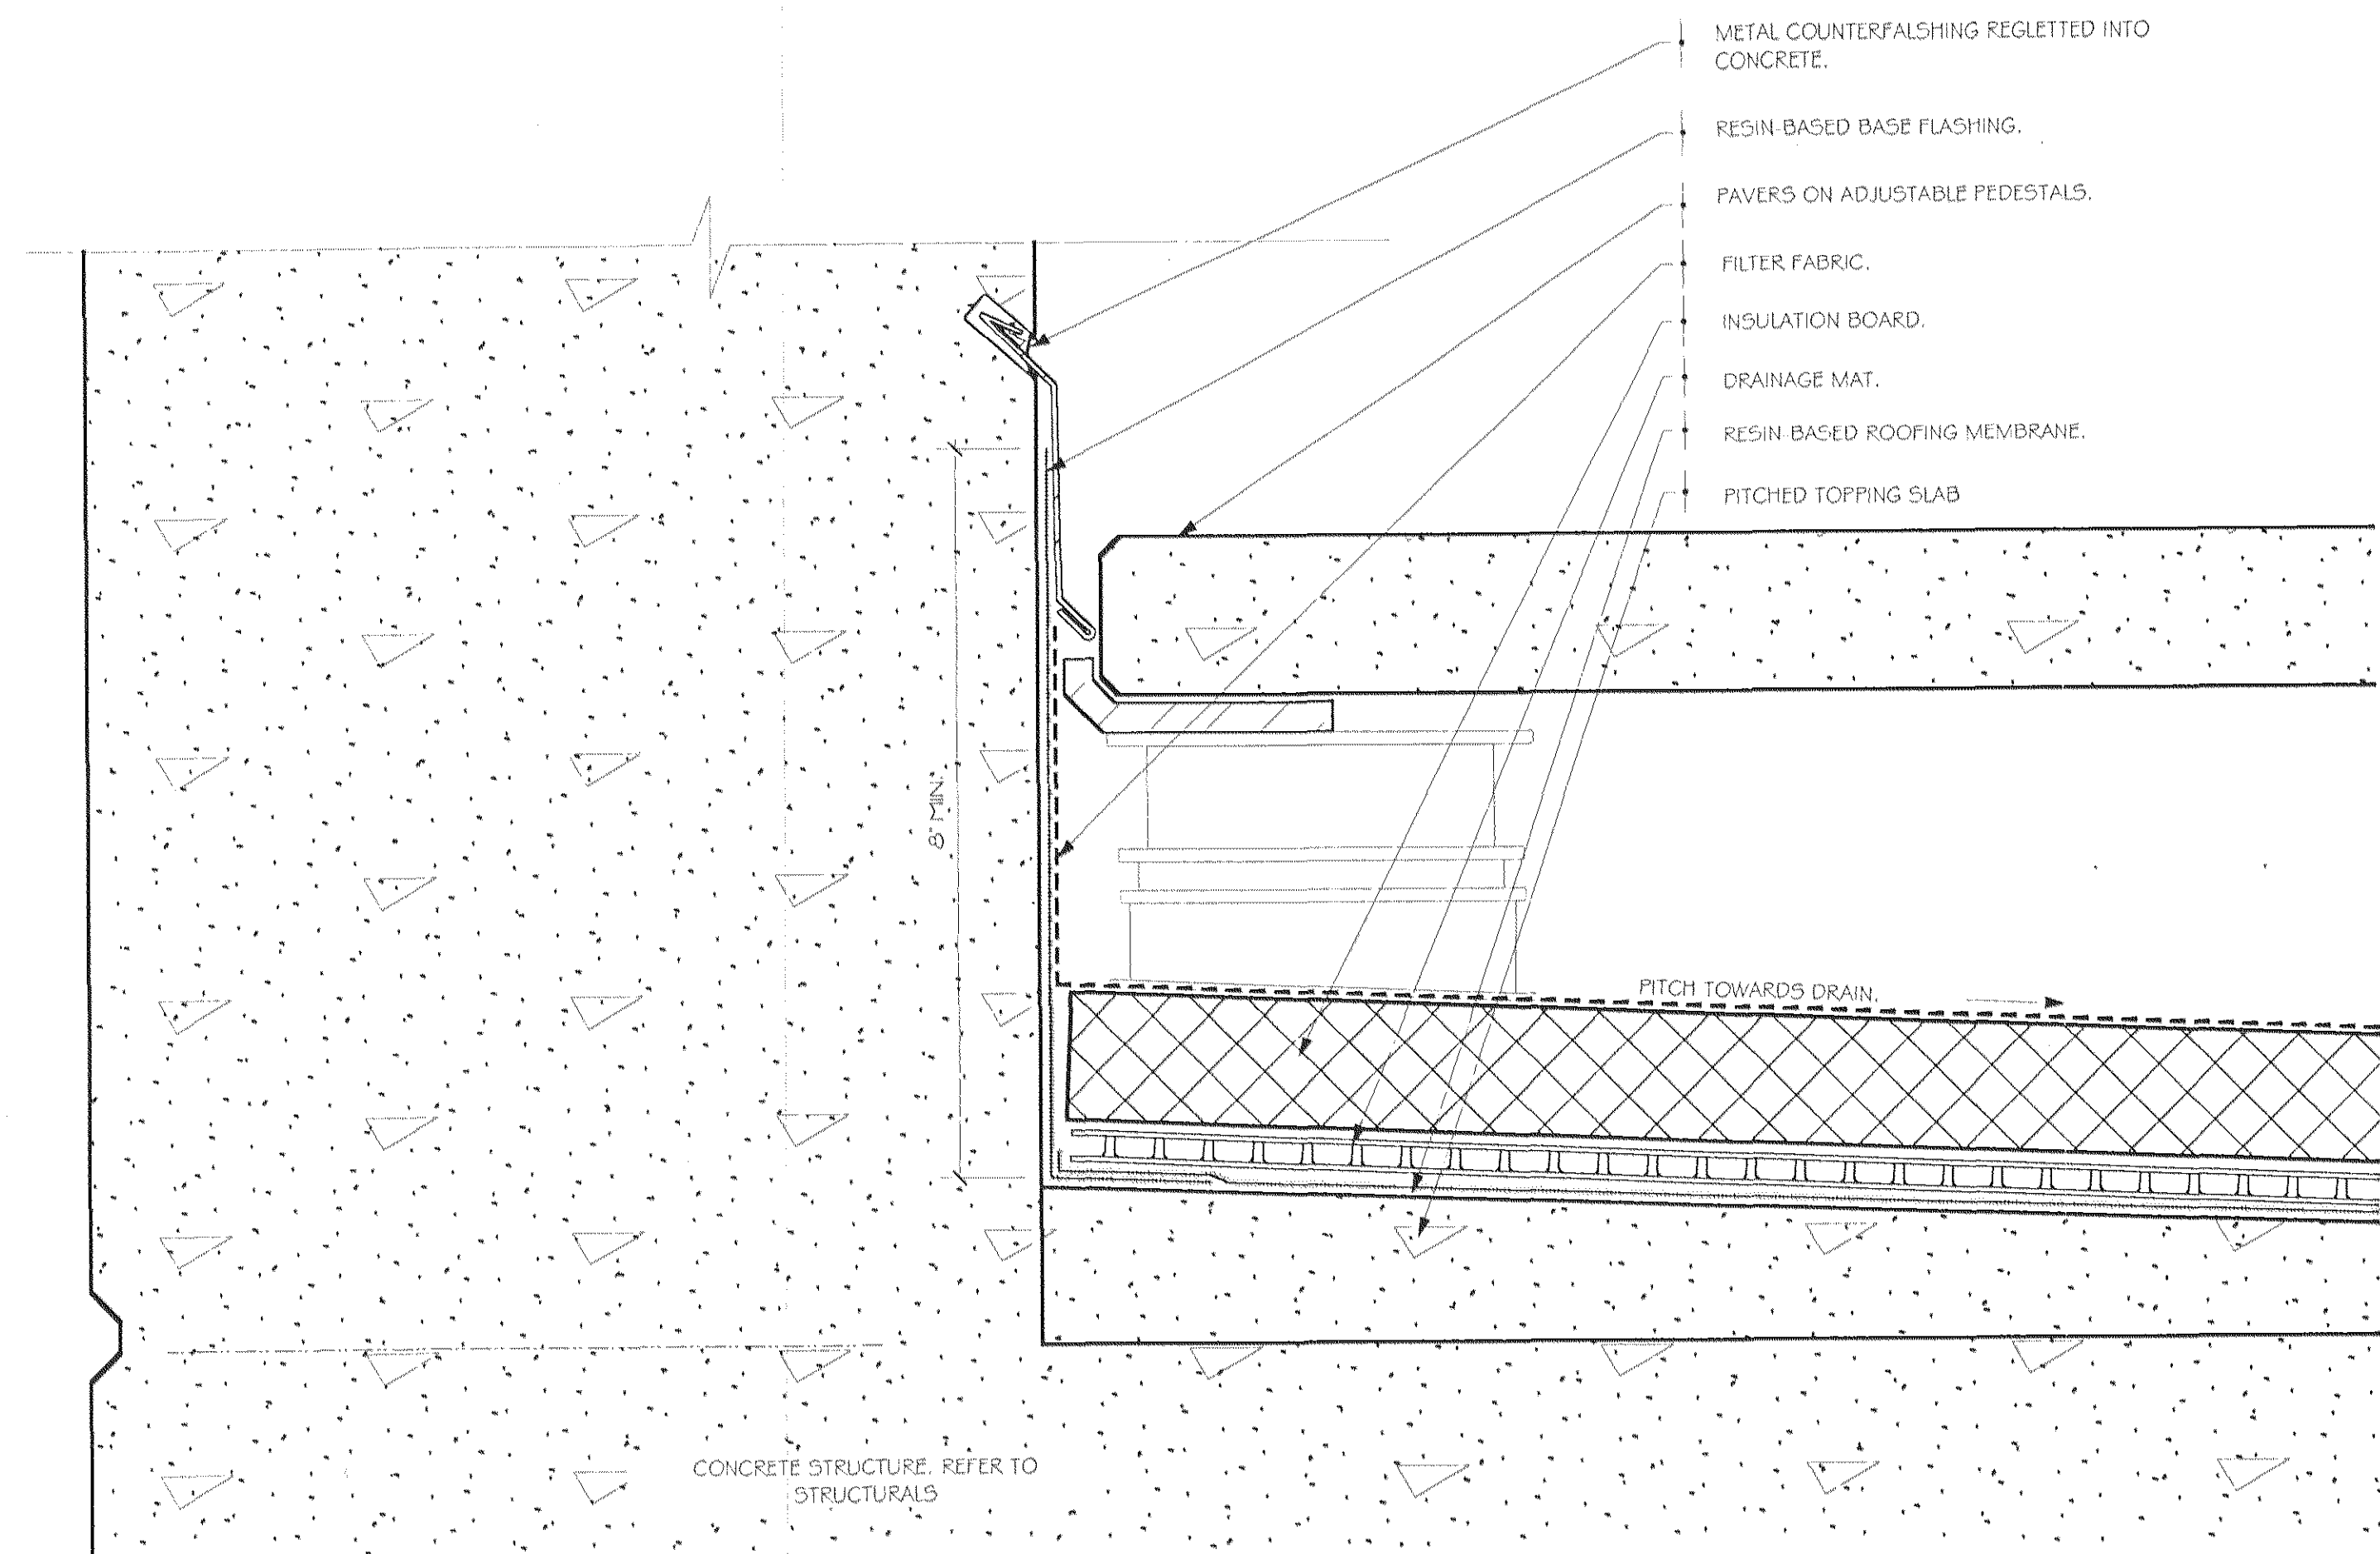


1 SECTION DETAIL AT CAST CONCRETE PARAPET WALL

SCALE: HALF FULL SCALE

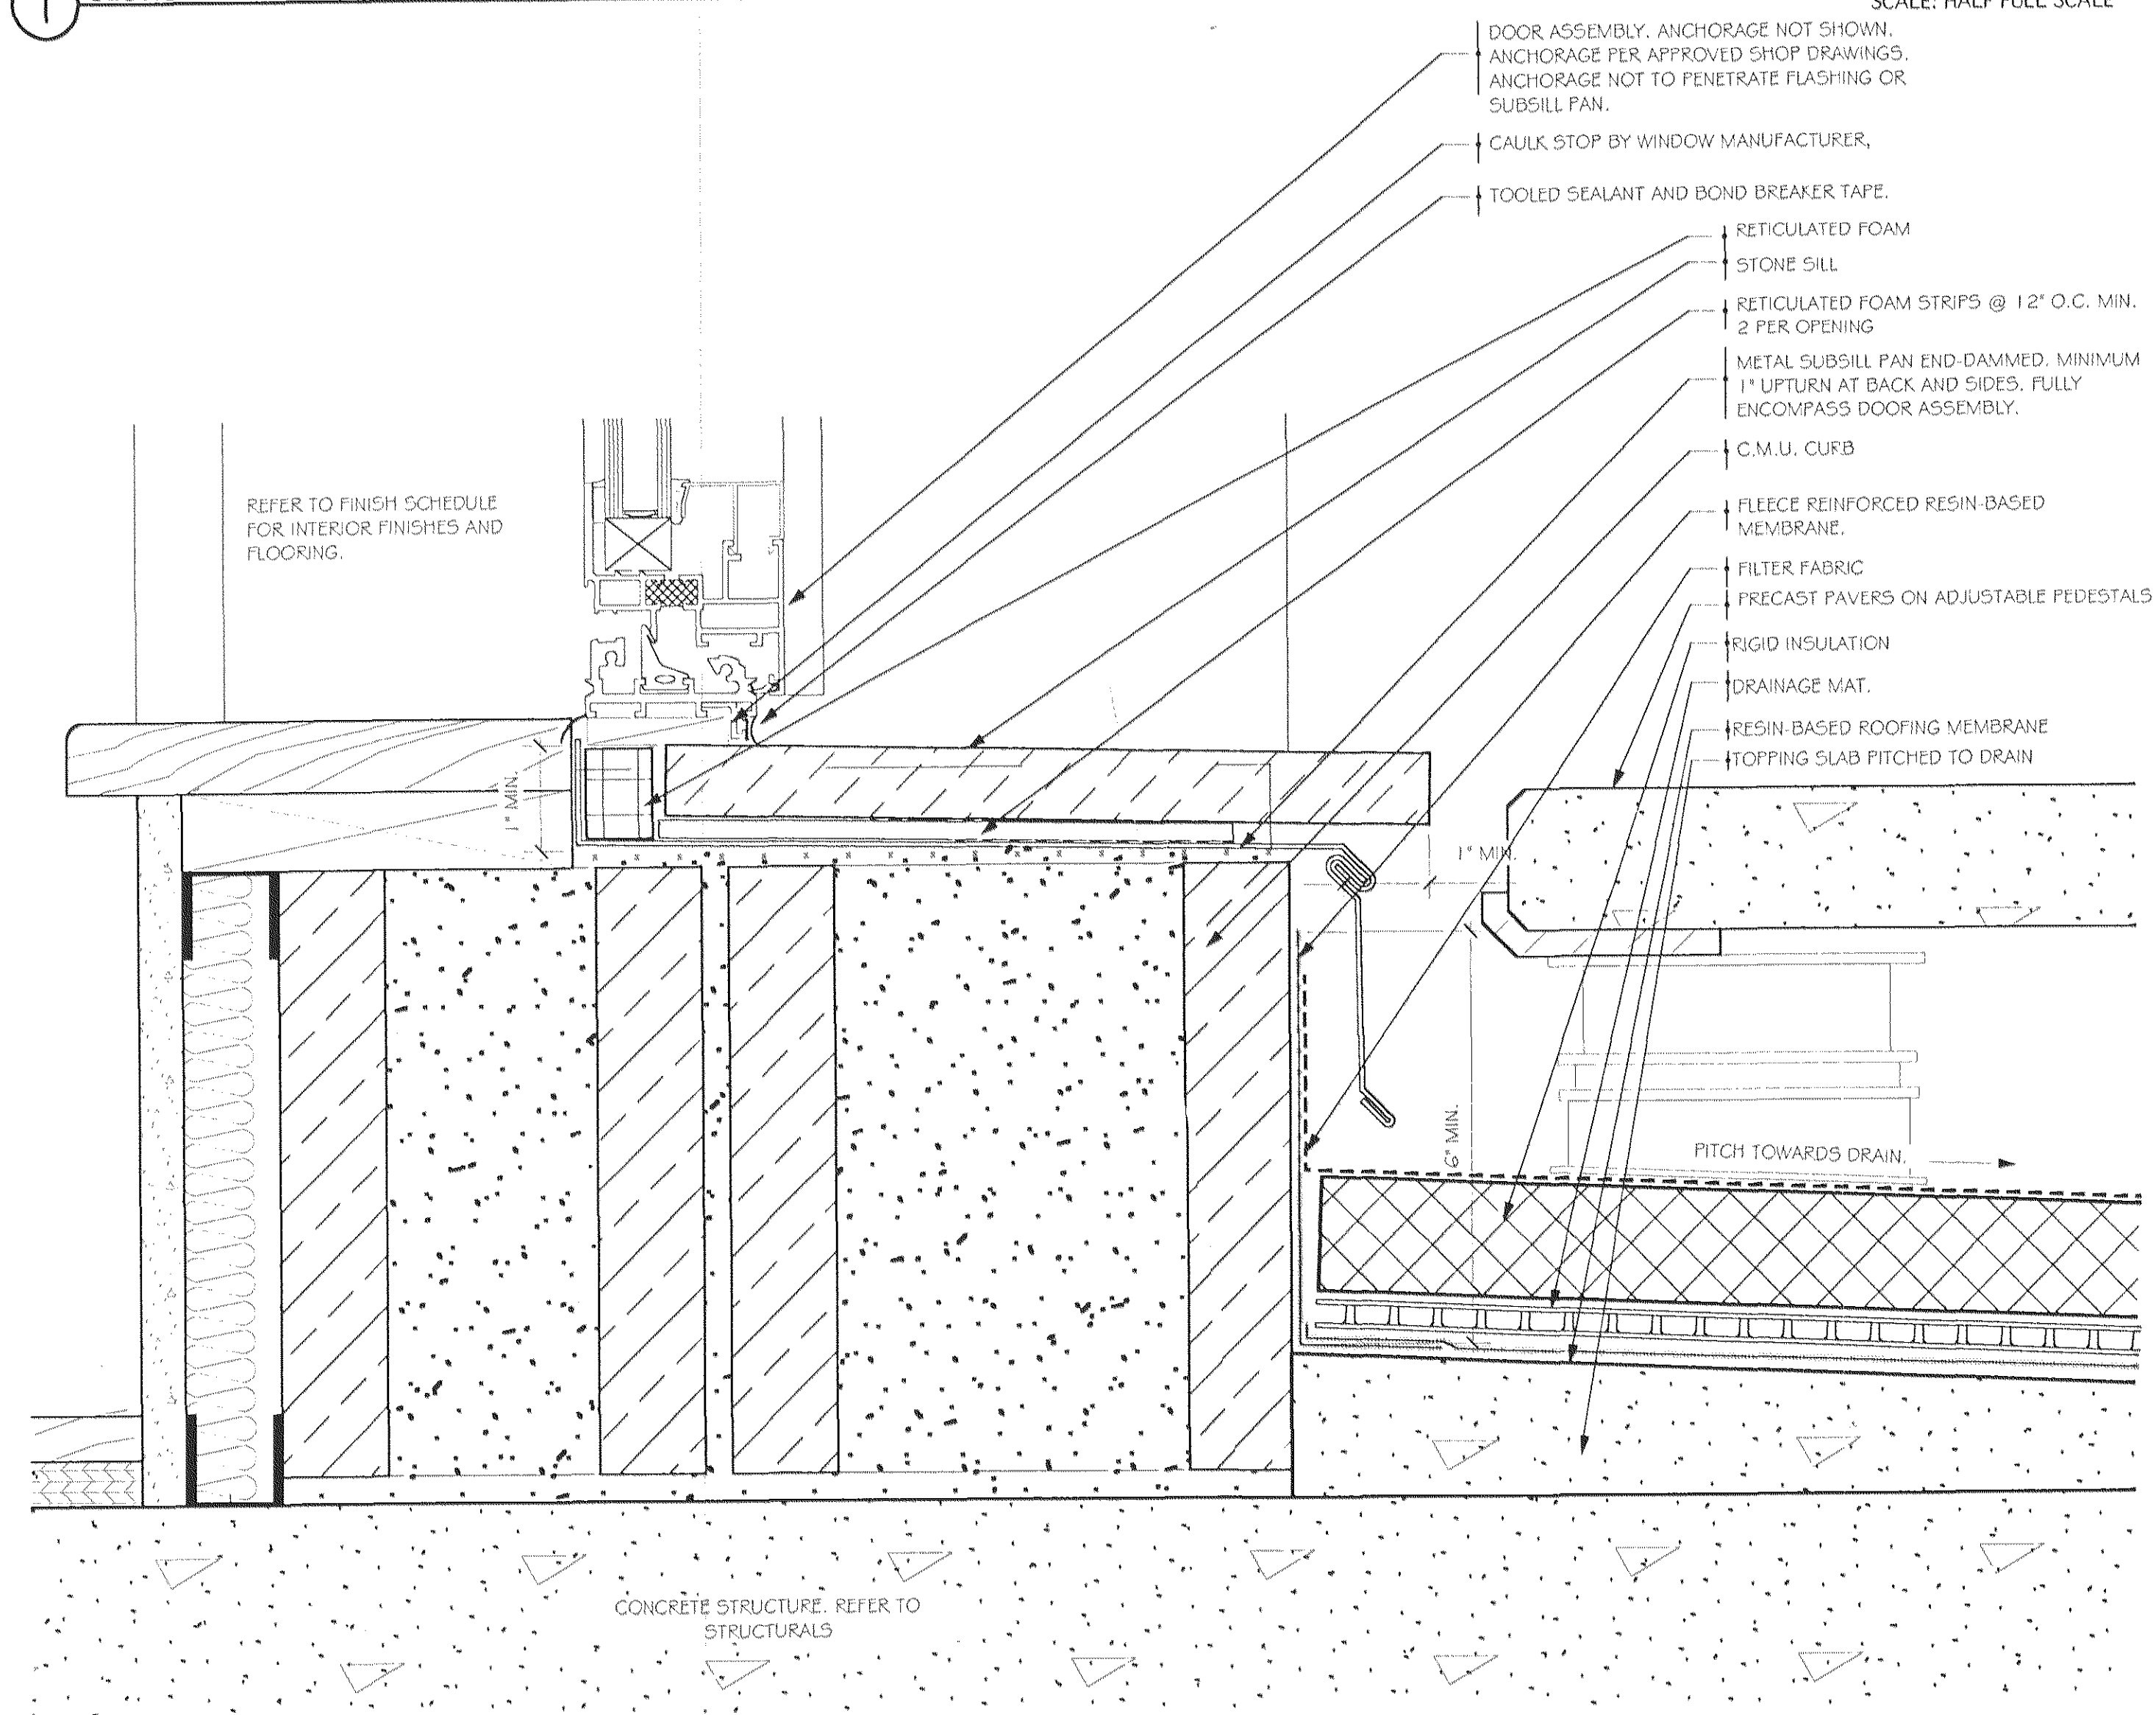

2 SECTION DETAIL AT THE 8TH FLOOR TERRACE DOOR SILL

SCALE: HALF FULL SCALE

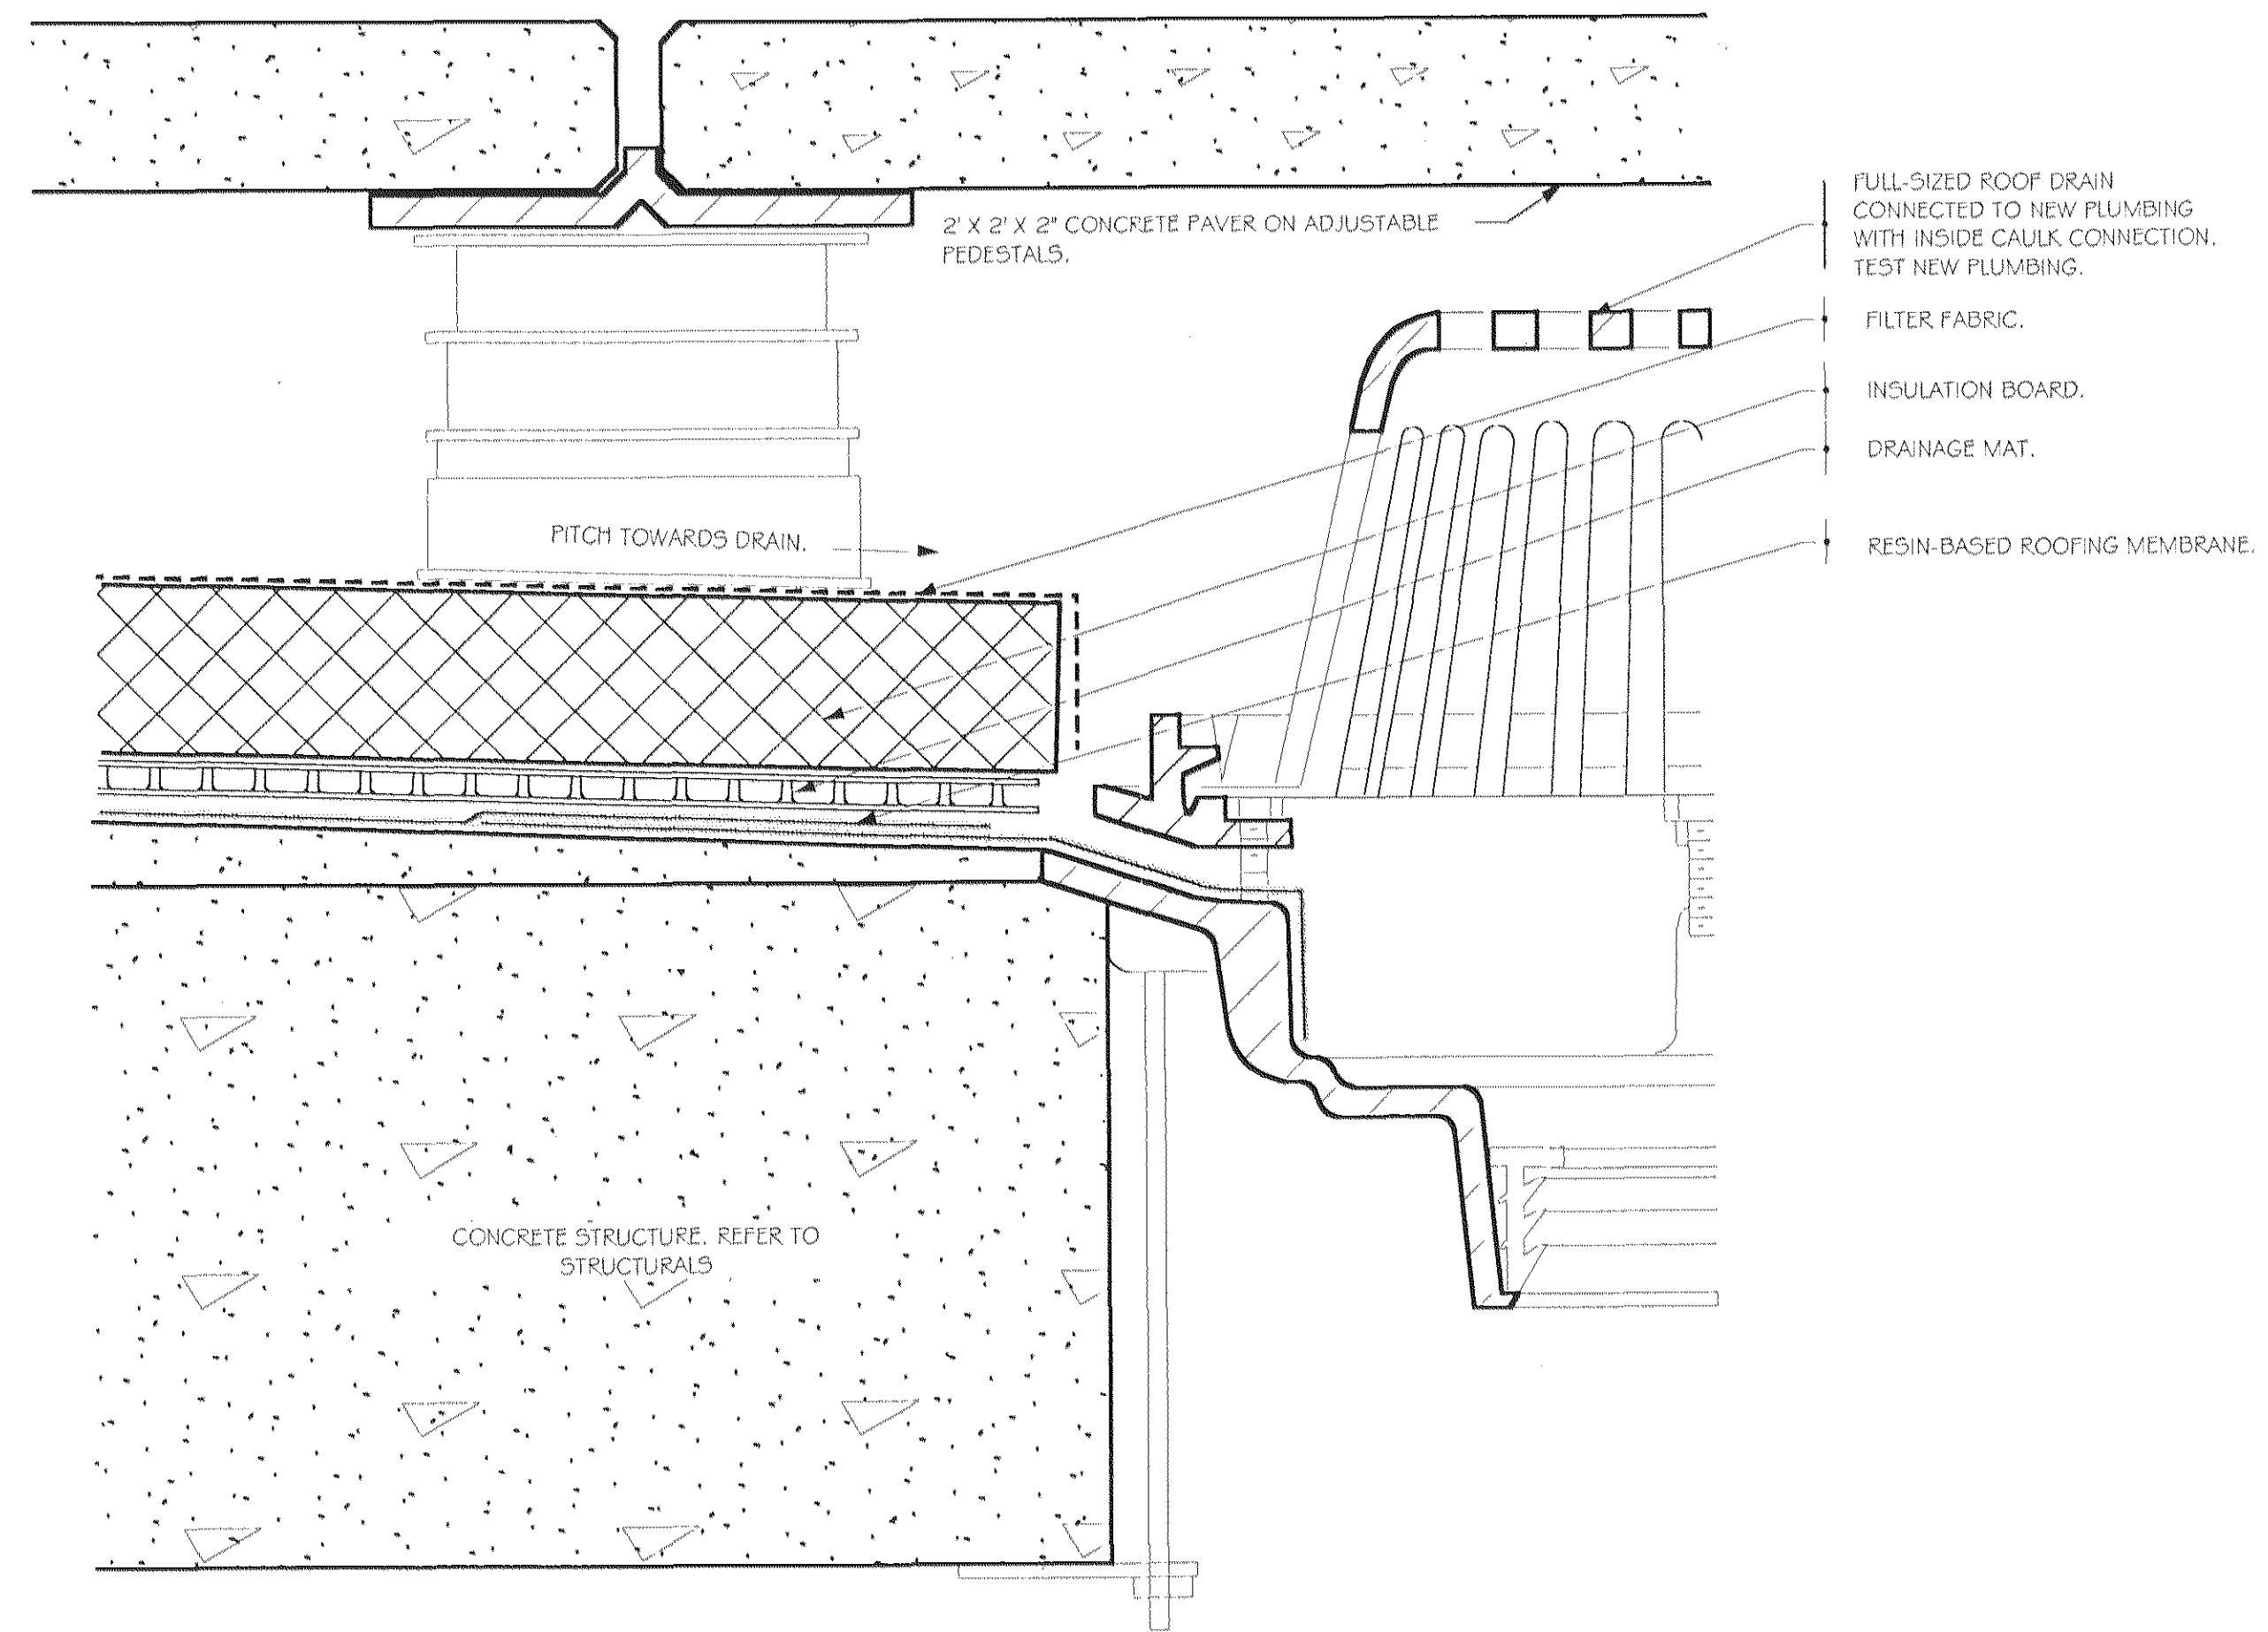

3 SECTION DETAIL AT ROOF AND TERRACE DRAIN

SCALE: HALF FULL SCALE

Copyright 2005 Brian E. Boyle, AIA
All Rights Reserved
These drawings, specifications, designs, plans and
details, both in paper and electronic formats are the
property of Brian E. Boyle, AIA. They shall not be used,
reproduced, copied, altered or disclosed by any
person, firm, corporation or other entity without the prior
written permission of Brian E. Boyle, AIA.

Brian E. Boyle A.I.A.

75 Spring Street, 6th Flr
New York, NY 10002
212.334.2402
Fax 212.334.6112

2 Construction Set 11.30.06
Revisions as Noted

1 Construction Plans and Elevations 10.30.06

No.	Revision/Issue	Date
DEUCE CONDOMINIUM 534 WEST 42ND STREET New York NY 10036 DETAILS ROOFING		
Scale	AS SHOWN	Sheet No.
Date	11.30.06	A511
Drawn By	R.R.	