
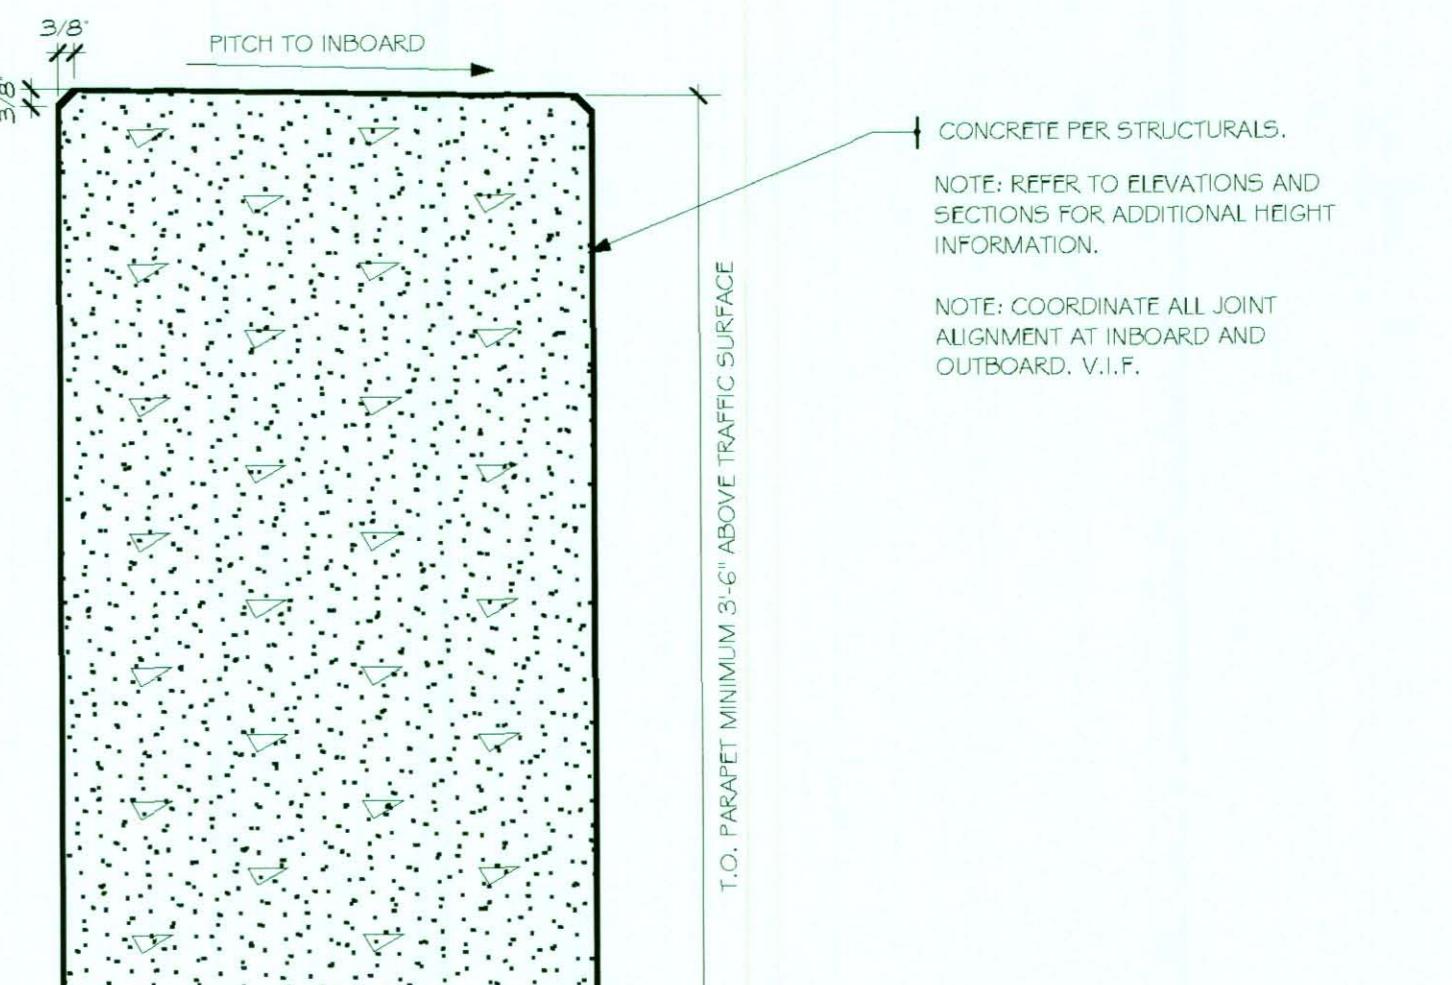


Brian E. Boyle A.I.A.

75 Spring Street, 8th Fl.
New York, NY 10002
212.334.7402
Fax 212.334.6112

NOTE: REFER TO STRUCTURALS
FOR DUNNAGE BEAM, BEARING
PLATE SIZE/CONFIGURATION AND
ANCHORAGE REQUIREMENTS (TYP.)

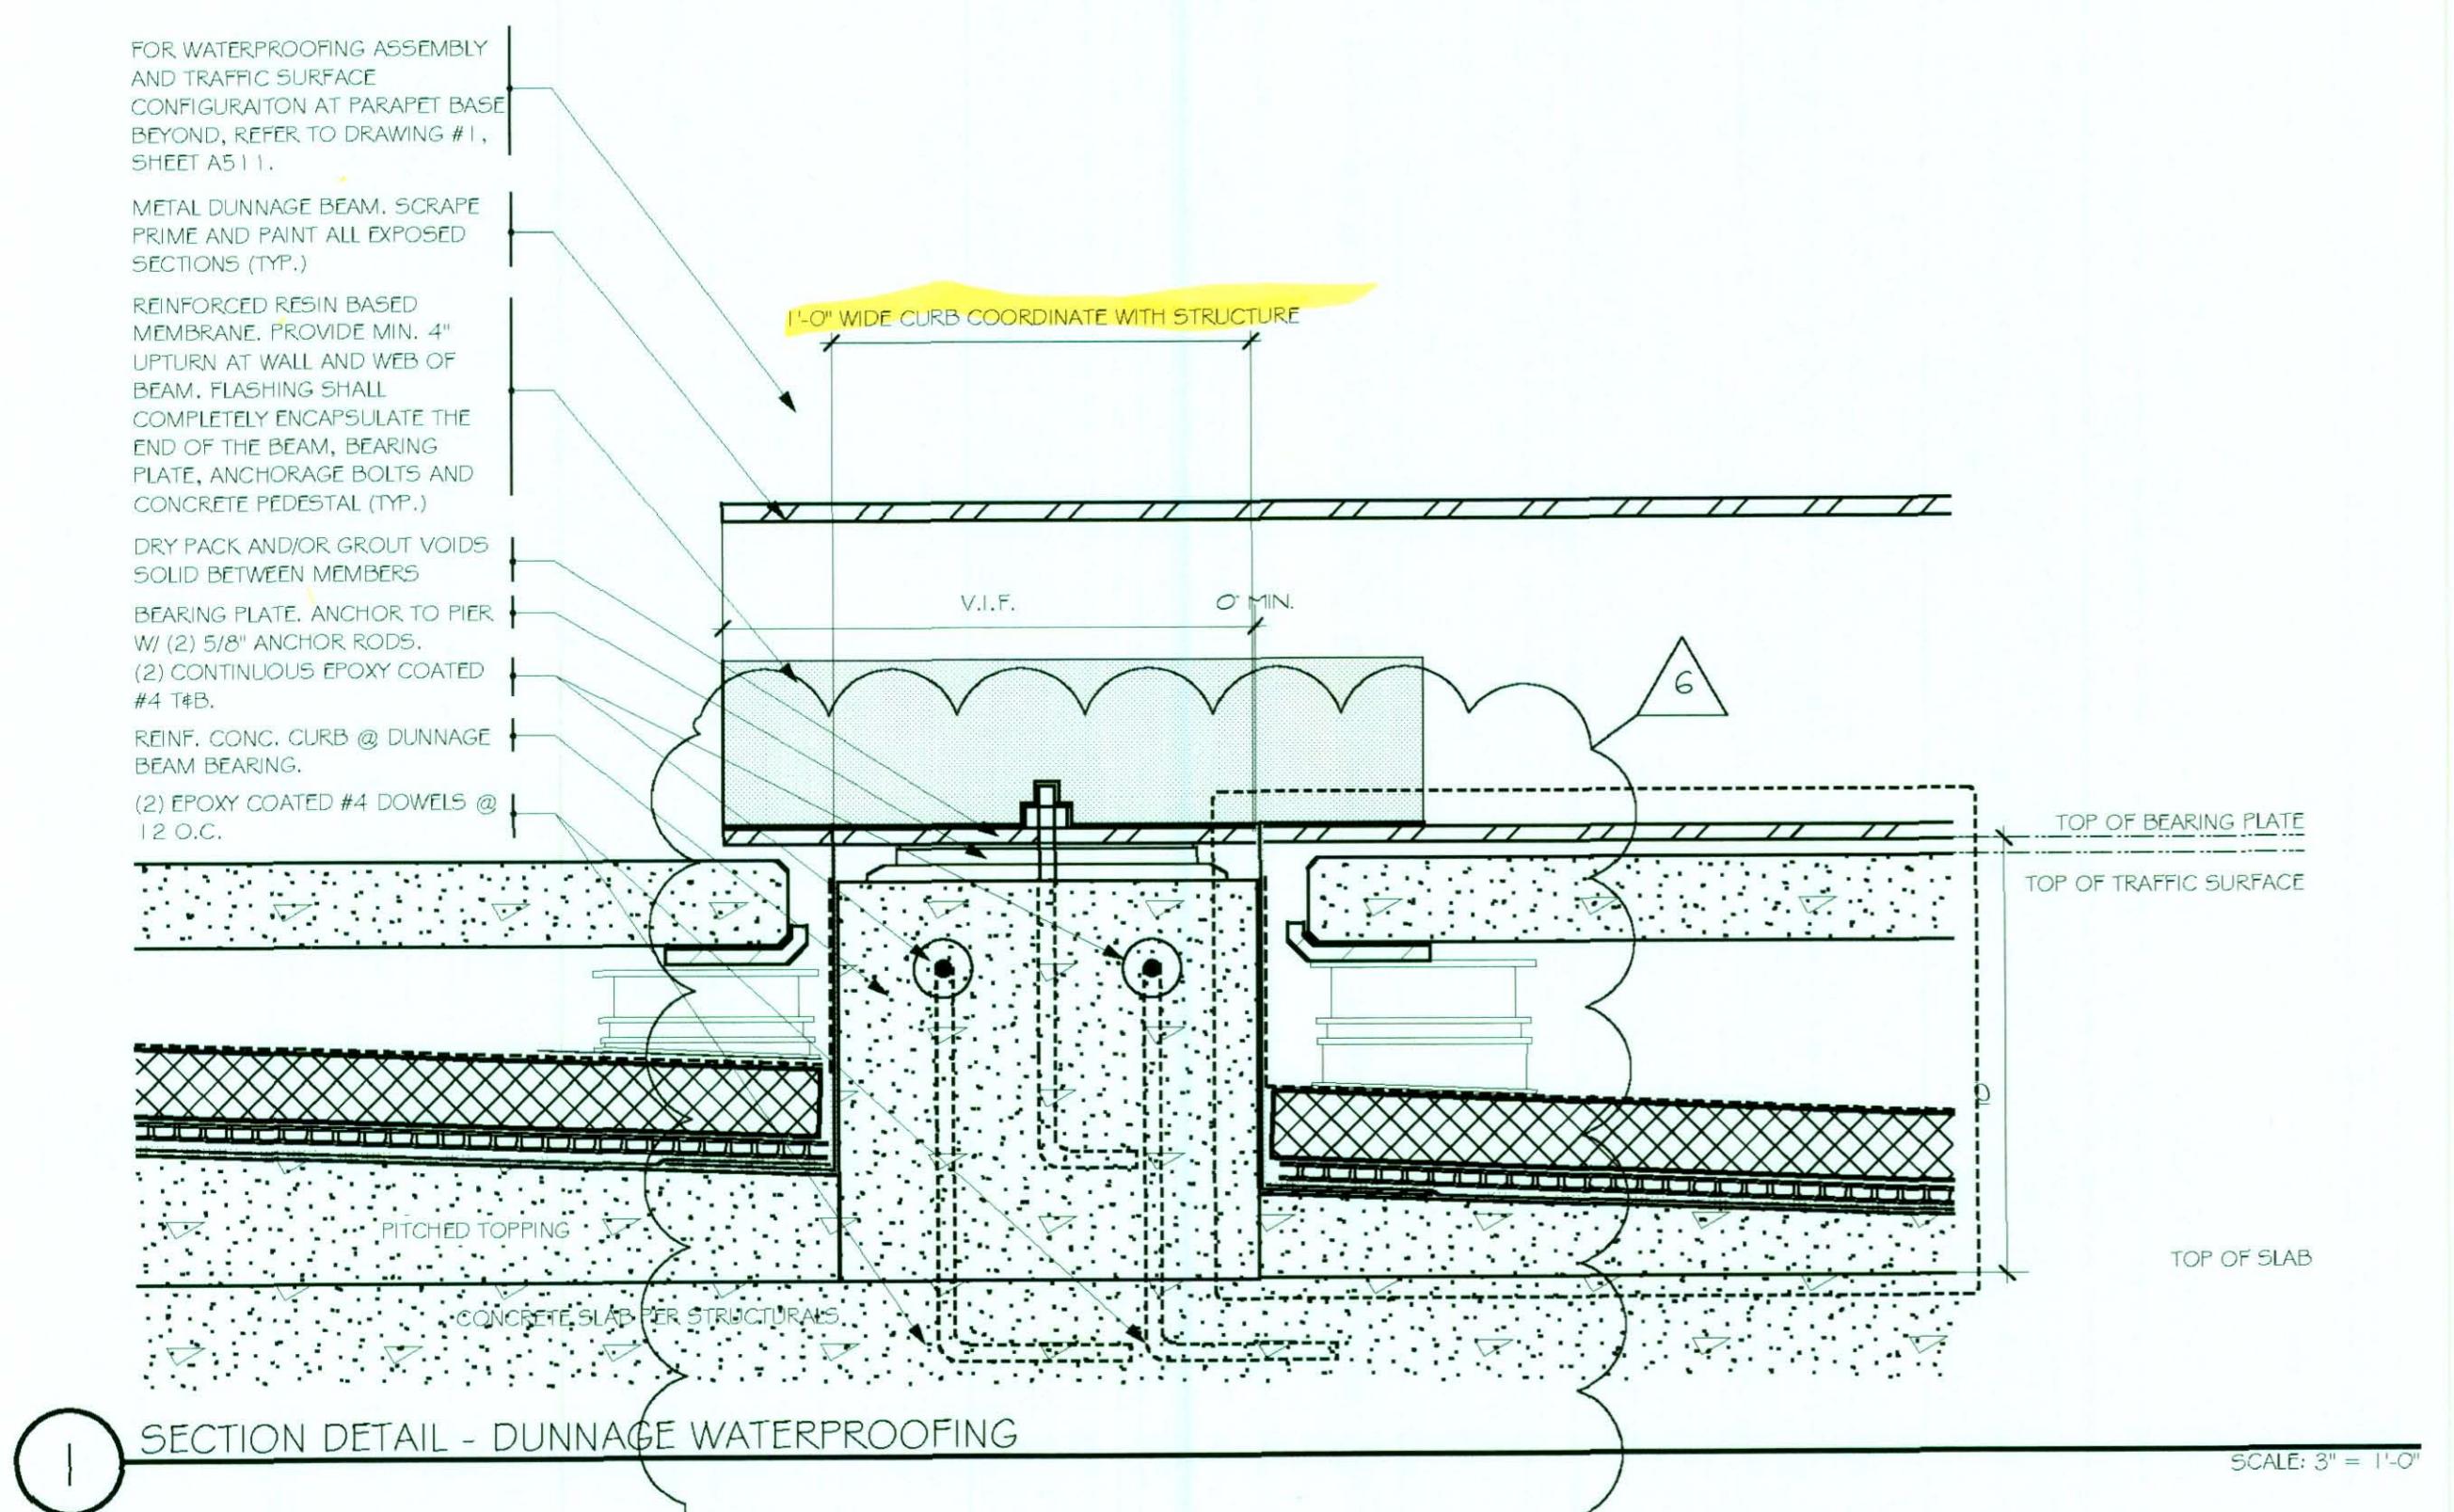

6	Construction Set Revisions as Noted	01.28.08
5	Column Location Revisions as Noted	07.13.07
4	Construction Set Revisions as Noted	03.01.07
3	Construction Set Revisions as Noted	01.26.07
2	Construction Set Revisions as Noted	11.30.06
1	Construction Plans and Elevations	10.30.06

No. Revision/Issue Date

DEUCE CONDOMINIUM
534 WEST 42ND STREET
New York NY 10036

DETAILS
ROOFING

Scale 1:64 SHOWN
Date 11.30.06
Drawn By R.R.

A513

Sheet No.