


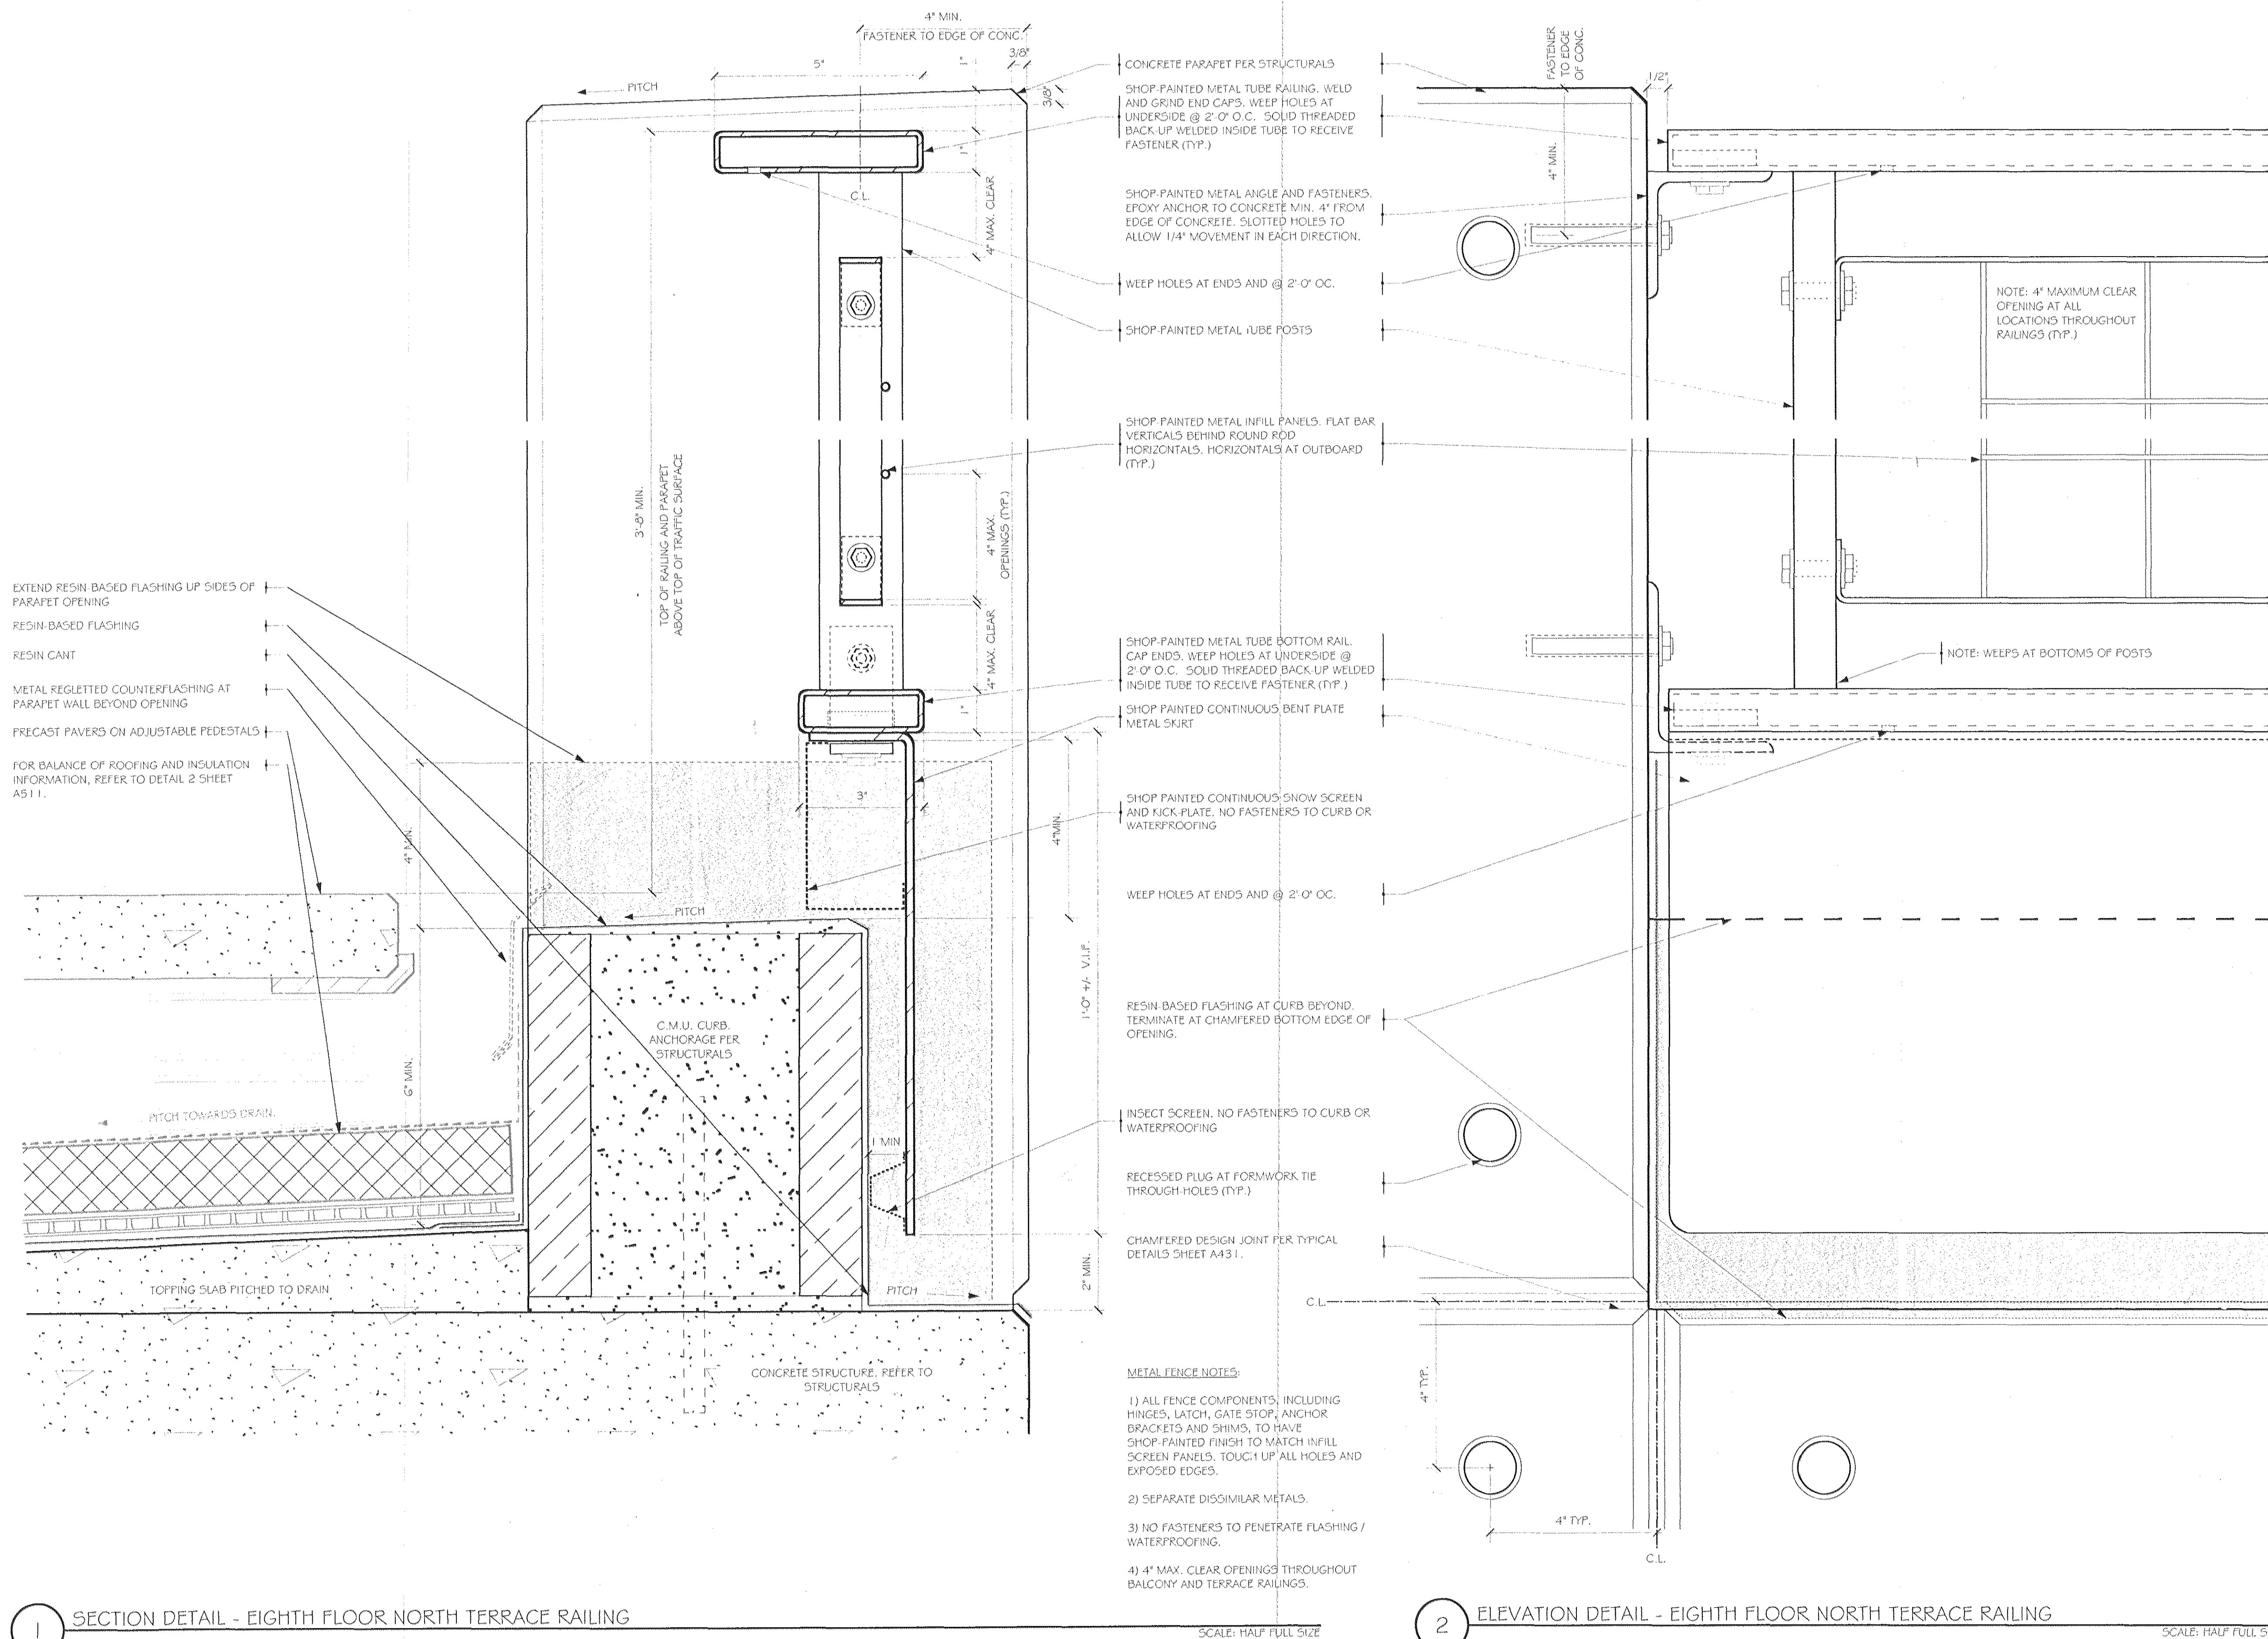

Copyright 2005 Brian E. Boyle, AIA
All Rights Reserved
These drawings, specifications, designs, plans, sections, details, and notes are the property of Brian E. Boyle, AIA. They shall not be used, copied, or reproduced, stored or disclosed by any person, firm, organization or other entity without the prior written permission of Brian E. Boyle, AIA.

Brian E. Boyle A.I.A.

75 Spring Street, 6th Flr
New York, NY 10002
212.334.7402
Fax 212.334.6112

RECEIVED
DEC 11 2005
BRI CONSTRUCTION

2	Construction Set Revisions as Noted	11.30.06
1	Construction Plans and Elevations	10.30.06

No.	Revision/Issue	Date
DEUCE CONDOMINIUM 534 WEST 42ND STREET New York NY 10036		
DETAILS RAILINGS		
Scale	AS SHOWN	Sheet No.
Date	11.30.06	A514
Drawn By	R.R.	