
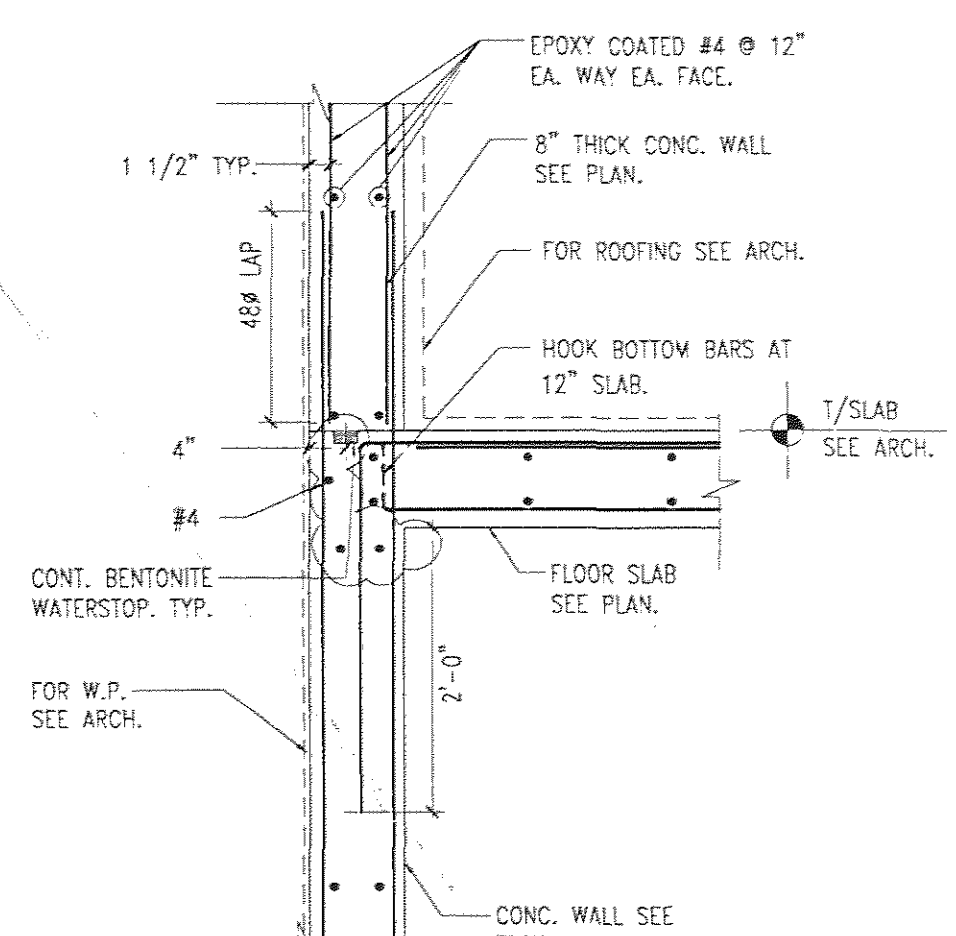
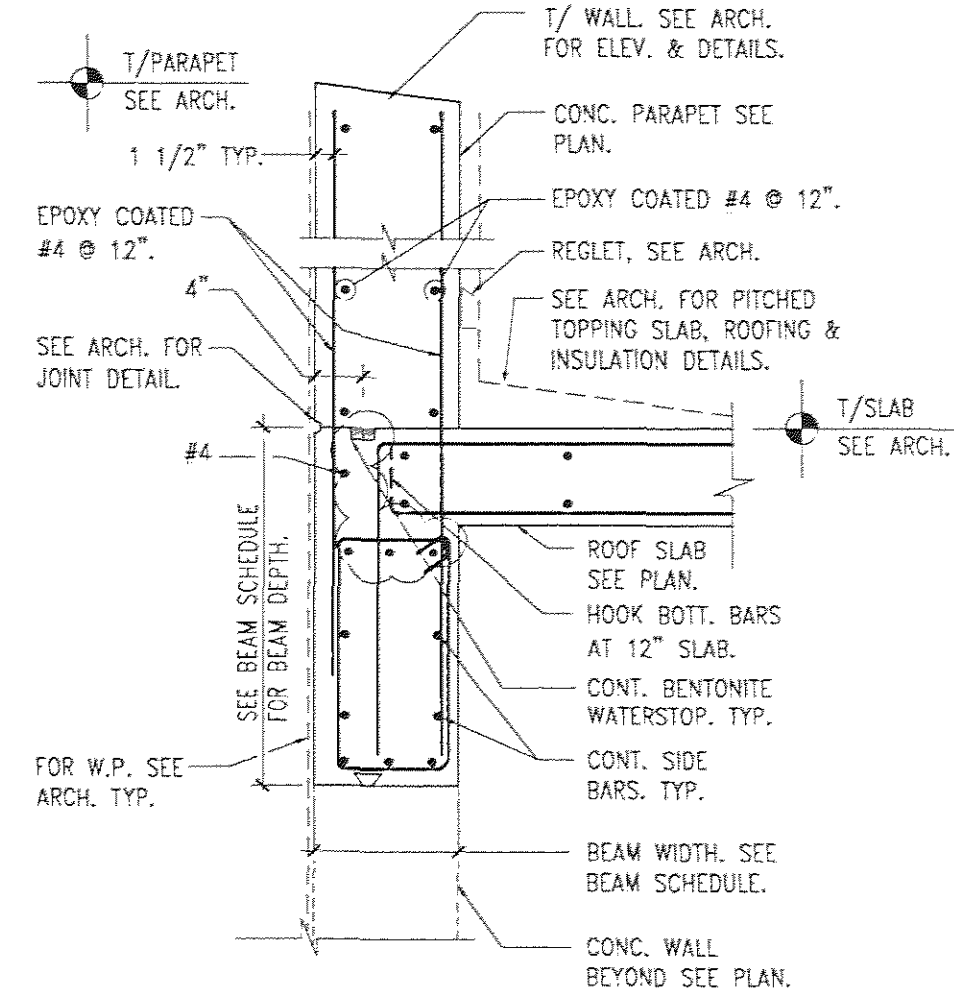
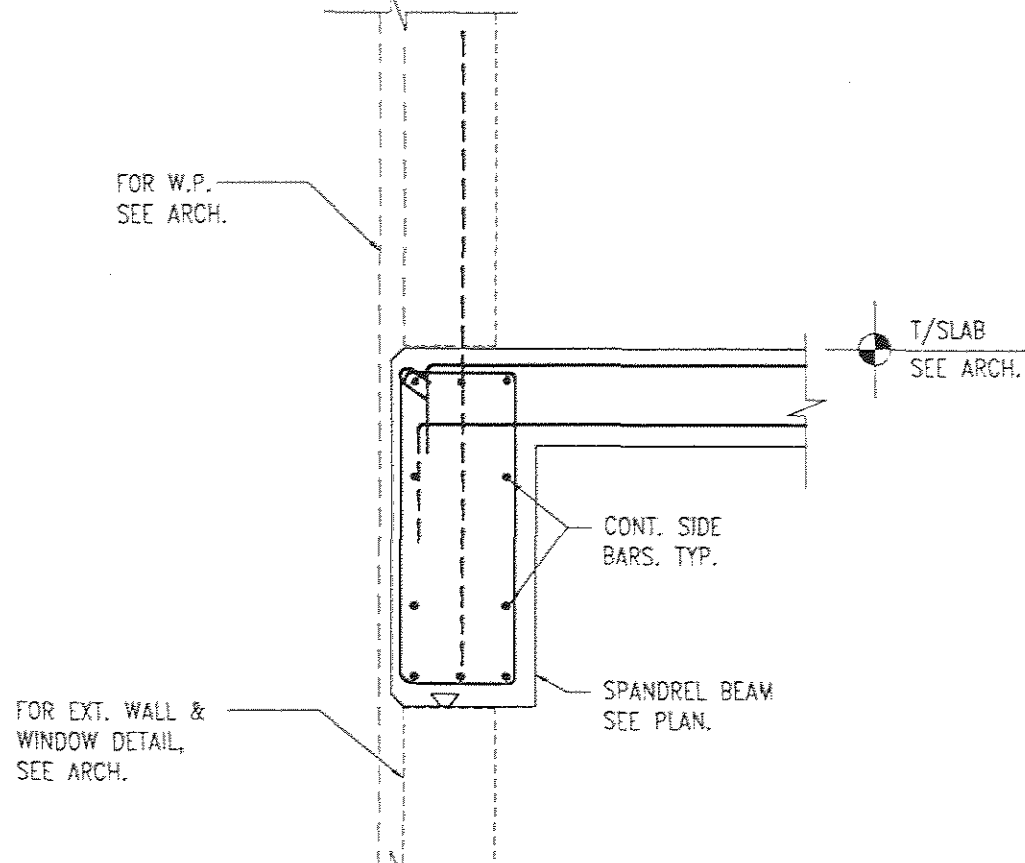
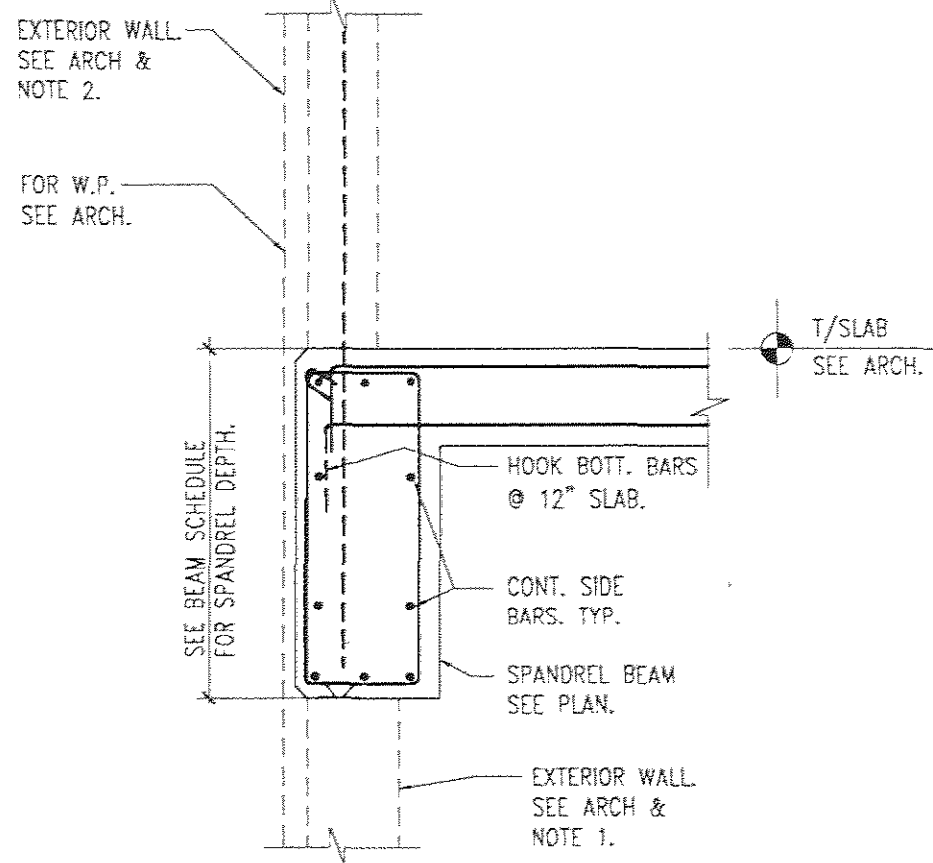


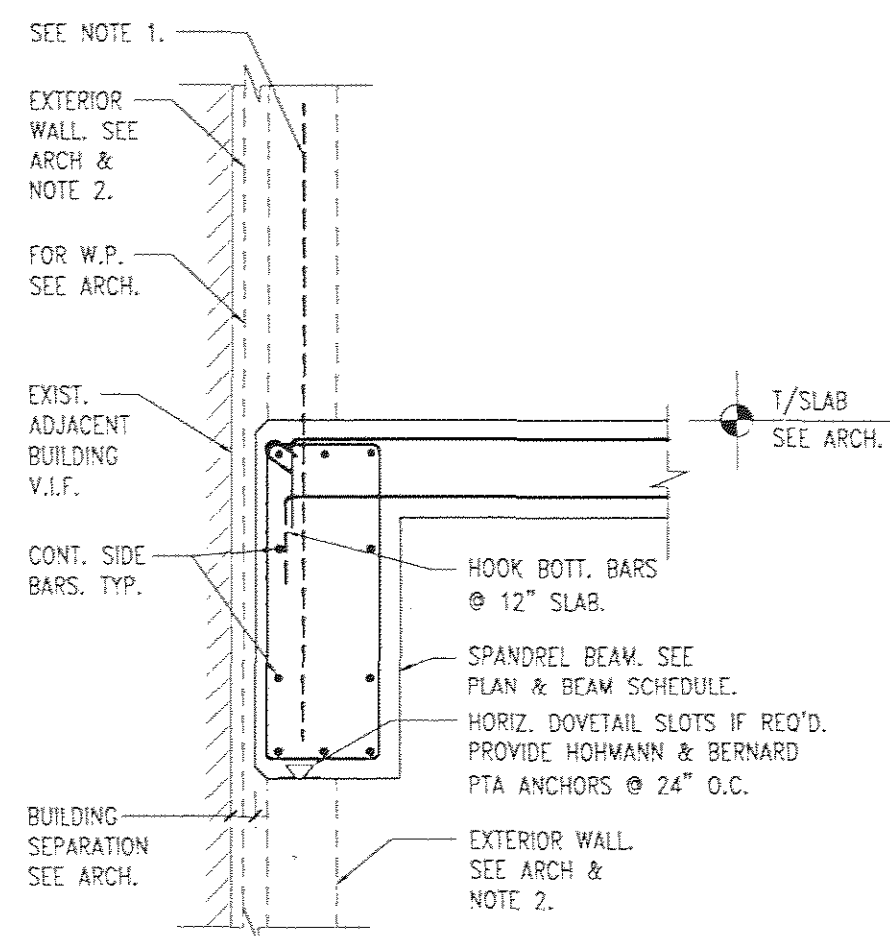

1 SPANDREL SECTION (AT ADJ. BLDG.)

SCALE: 3/4" = 1'-0"

NOTES:

1. PROVIDE #4@24 DOWELS x 5'-0" LONG AT EXTERIOR MASONRY WALL.
2. FOR EXTERIOR WALL SYSTEM, WATERPROOFING, INSULATION, FLASHING, COORDINATE WITH ARCH. & EXTERIOR WALL MANUF.

2 TYP. SPANDREL SECTION

SCALE: 3/4" = 1'-0"

NOTES:

1. SEE DETAIL 1/5-13 FOR ADD'L. NOTES & INFO.

3 TYP. SPANDREL SECTION AT FRONT FACADE

SCALE: 3/4" = 1'-0"

NOTES:






1. SEE DETAIL 1/5-13 FOR ADD'L. NOTES & INFO.

4 TYP. PARAPET DETAIL

SCALE: NTS

5 TYP. WALL/SLAB DETAIL

SCALE: 3/4" = 1'-0"

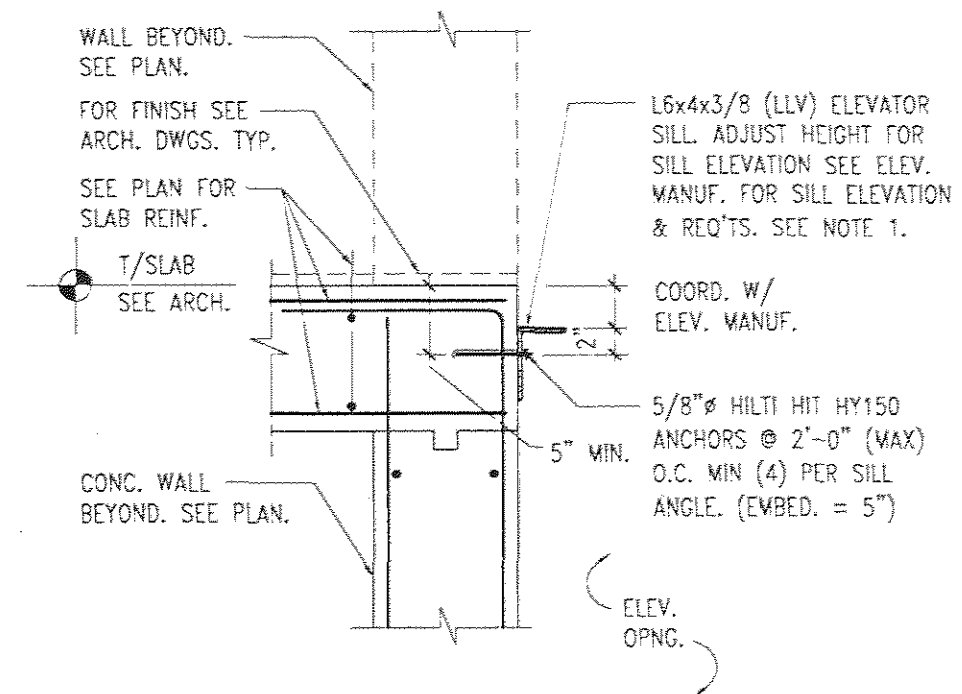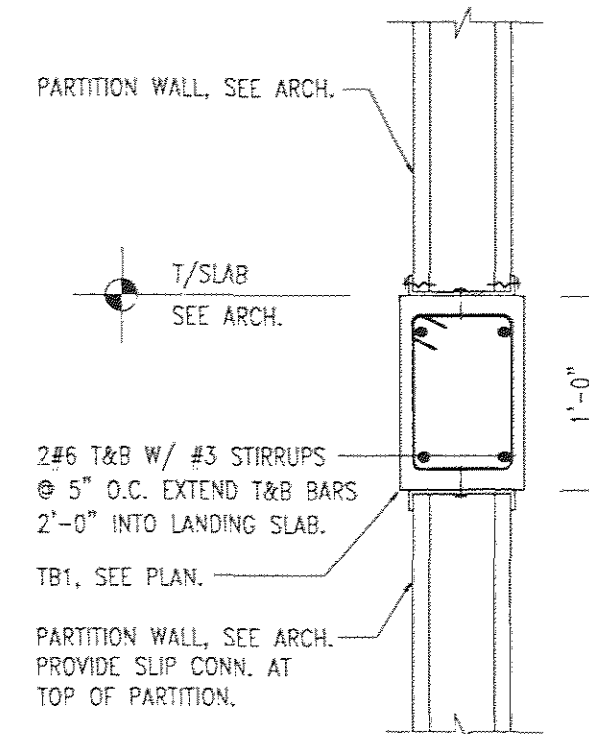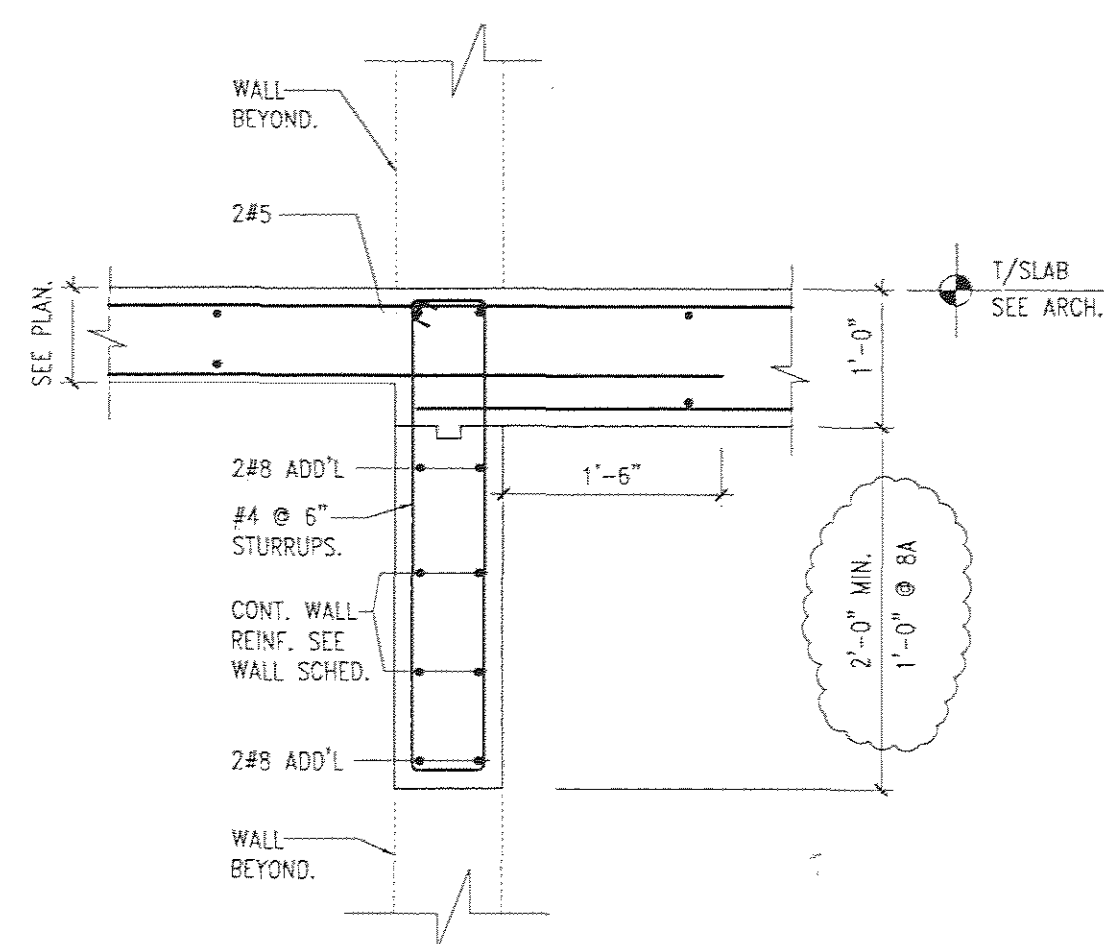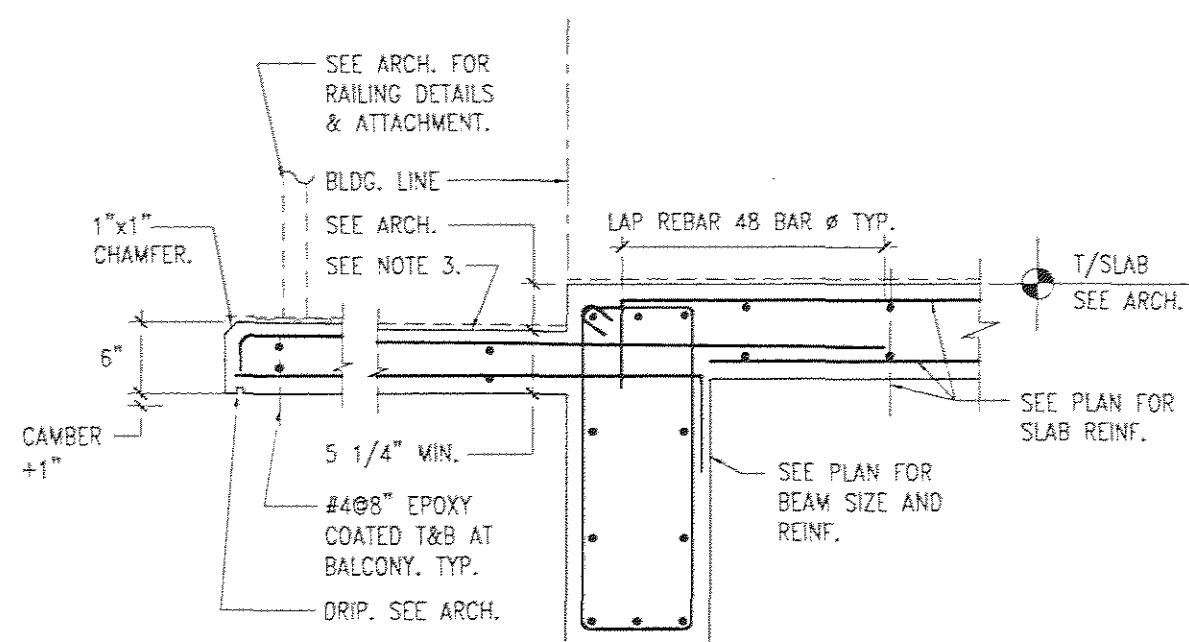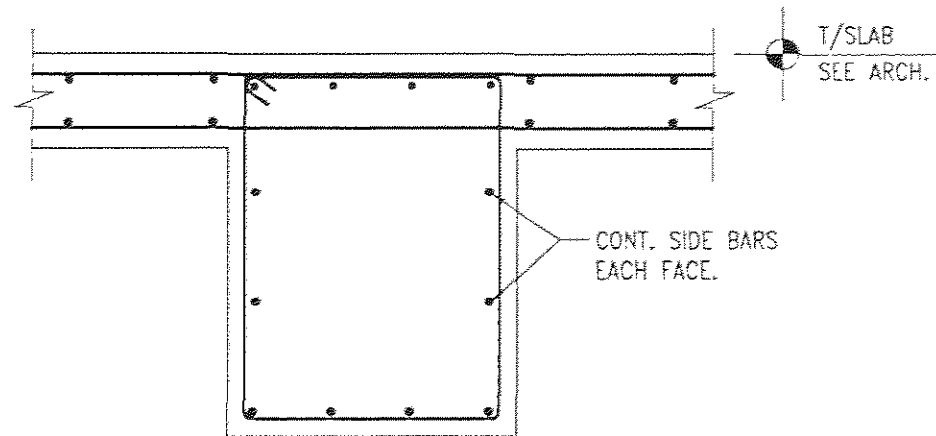

6 TYP. INT. BEAM DETAIL

SCALE: 3/4" = 1'-0"

NOTES:

1. SEE PLANS & BEAM SCHEDULE FOR ADD'L INFO.

7 TYP. BALCONY SECTION

SCALE: 3/4" = 1'-0"

NOTES:

1. ALL EXT. BALCONY REBARS TO BE EPOXY COATED.
2. SEE ARCH. & PLUMBING FOR EMBEDDED PIPES AND DRAIN DETAILS.
3. PITCH TOP OF EXTERIOR SLAB 1/8" PER FOOT. COORD. W/ ARCH.

8A 8 TYP. SECTION AT STAIRWALL DOOR OPNG.

SCALE: 3/4" = 1'-0"

NOTES:

1. FOR SLAB AND WALL REINF., SEE PLAN AND DETAILS.
2. HOOK ALL BEAM REINF. AT PERPENDICULAR END WALL. EXTEND TOP AND BOTTOM BARS 4'-0" (MIN.) BEYOND OPENING.
3. COORD. W/ARCH. FOR DOOR LOCATION AND SIZE.

9 TYP. STAIR DIVIDER BEAM DETAIL (TB1)





SCALE: N.T.S.

10 TYP. SECTION AT ELEVATOR SILL

SCALE: 3/4" = 1'-0"

NOTES:

1. ADJUST SILL ANGLE'S VERT. LEG LENGTH AS REQ'D. COORD. W/ ELEV. MANUF.

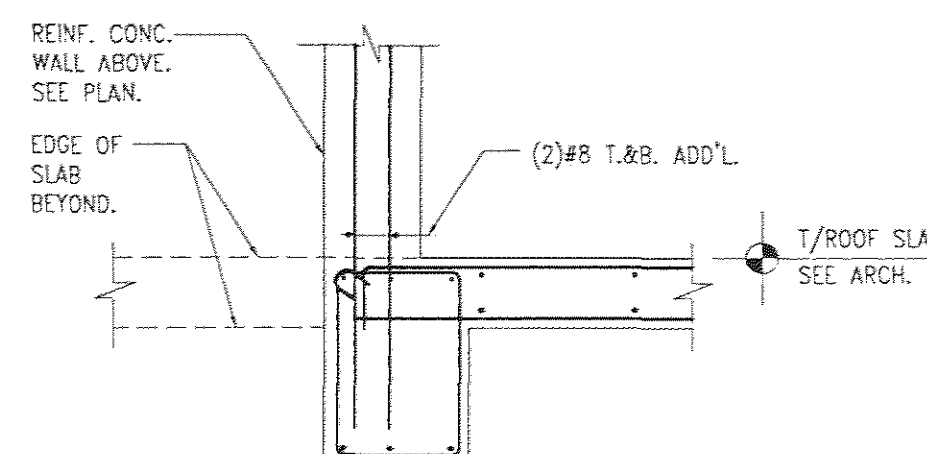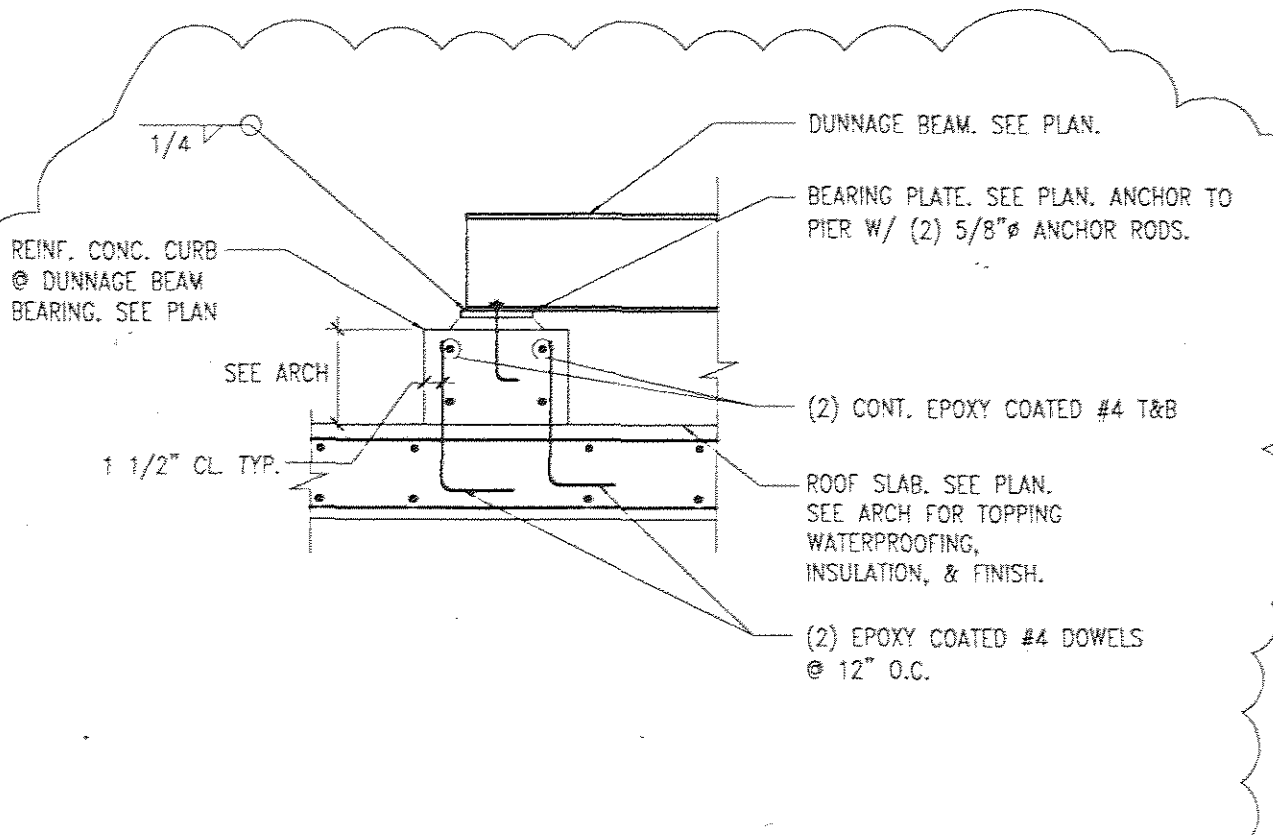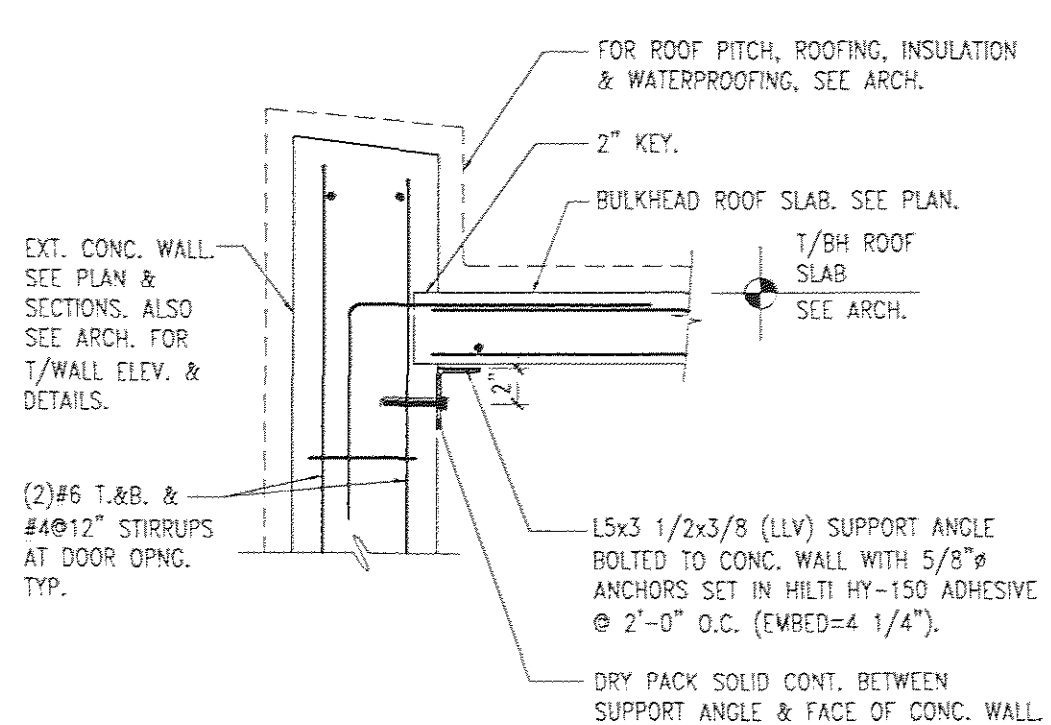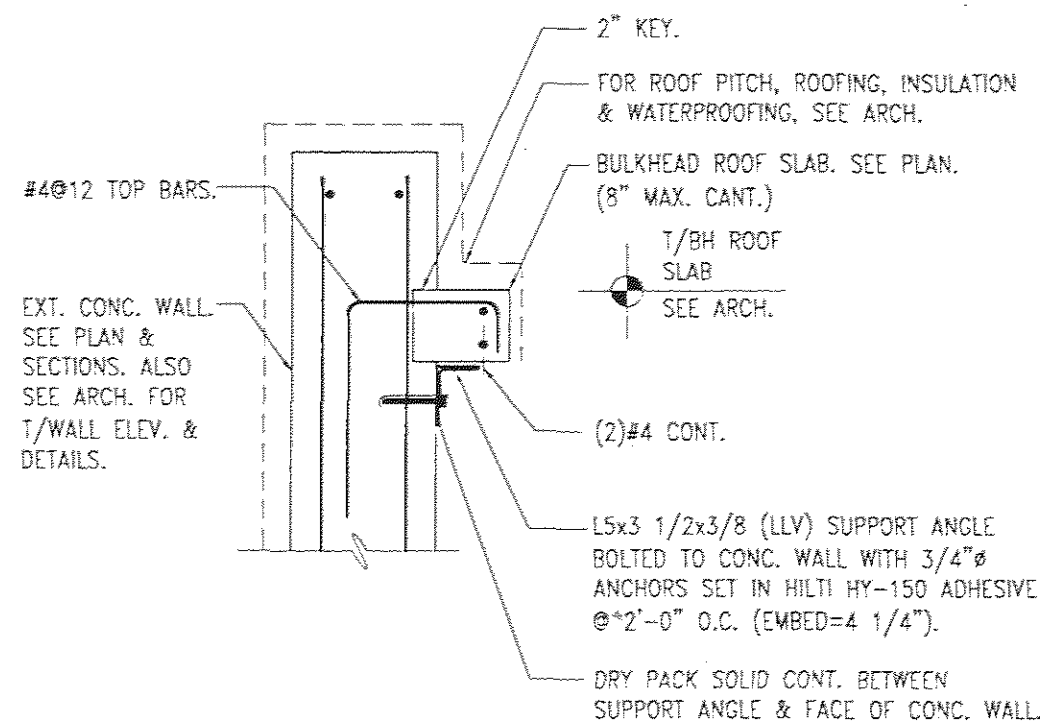

11 SECTION

SCALE: 3/4" = 1'-0"

12 TYP. SECTION @ BULKHEAD ROOF

SCALE: 3/4" = 1'-0"

NOTES:

1. SEE ARCH. FOR ALL FIREPROOFING, ROOFING, AND FINISHES.

13 TYP. SECTION AT DUNNAGE BEAM BEARING ON CURB

SCALE: 3/4" = 1'-0"

14 SECTION

SCALE: 3/4" = 1'-0"

NOTES:

1. SEE NOTES ON DETAIL 1/5-13.

4	1/26/07	Revision 1
3	10/13/06	Issued for Construction
2	06/01/06	Issued for BID
1	12/21/05	Issued for DOB
no.	date	revision

HAGE ENGINEERING PC
STRUCTURAL CONSULTANTS
65 Bleecker Street, 11th Floor
New York, New York 10012
tel: 212.358.7778
fax: 212.358.7772

project: THE DEUCE
534 W42ND ST.
NEW YORK, NY

drawing title: SECTIONS

job #: 1681
drawn by: ABC
checked by: MH
issue date: 12/21/05
scale: AS NOTED
drawing #:

S-13